

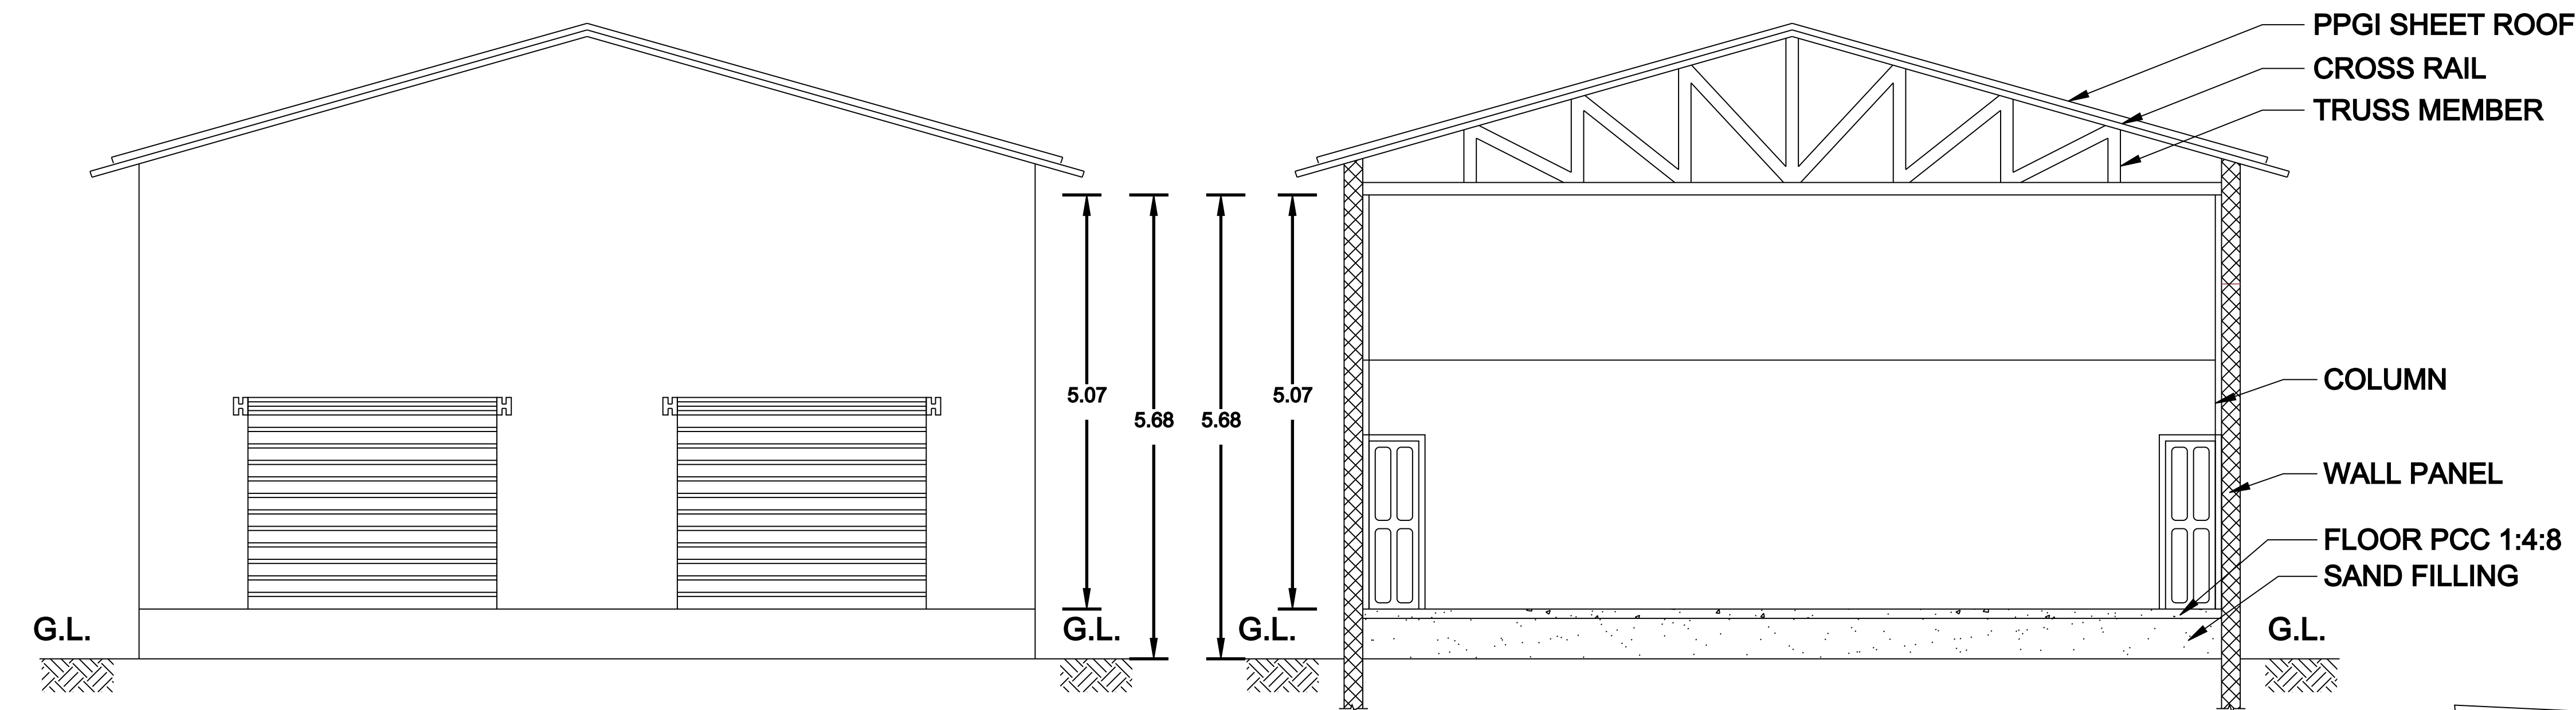
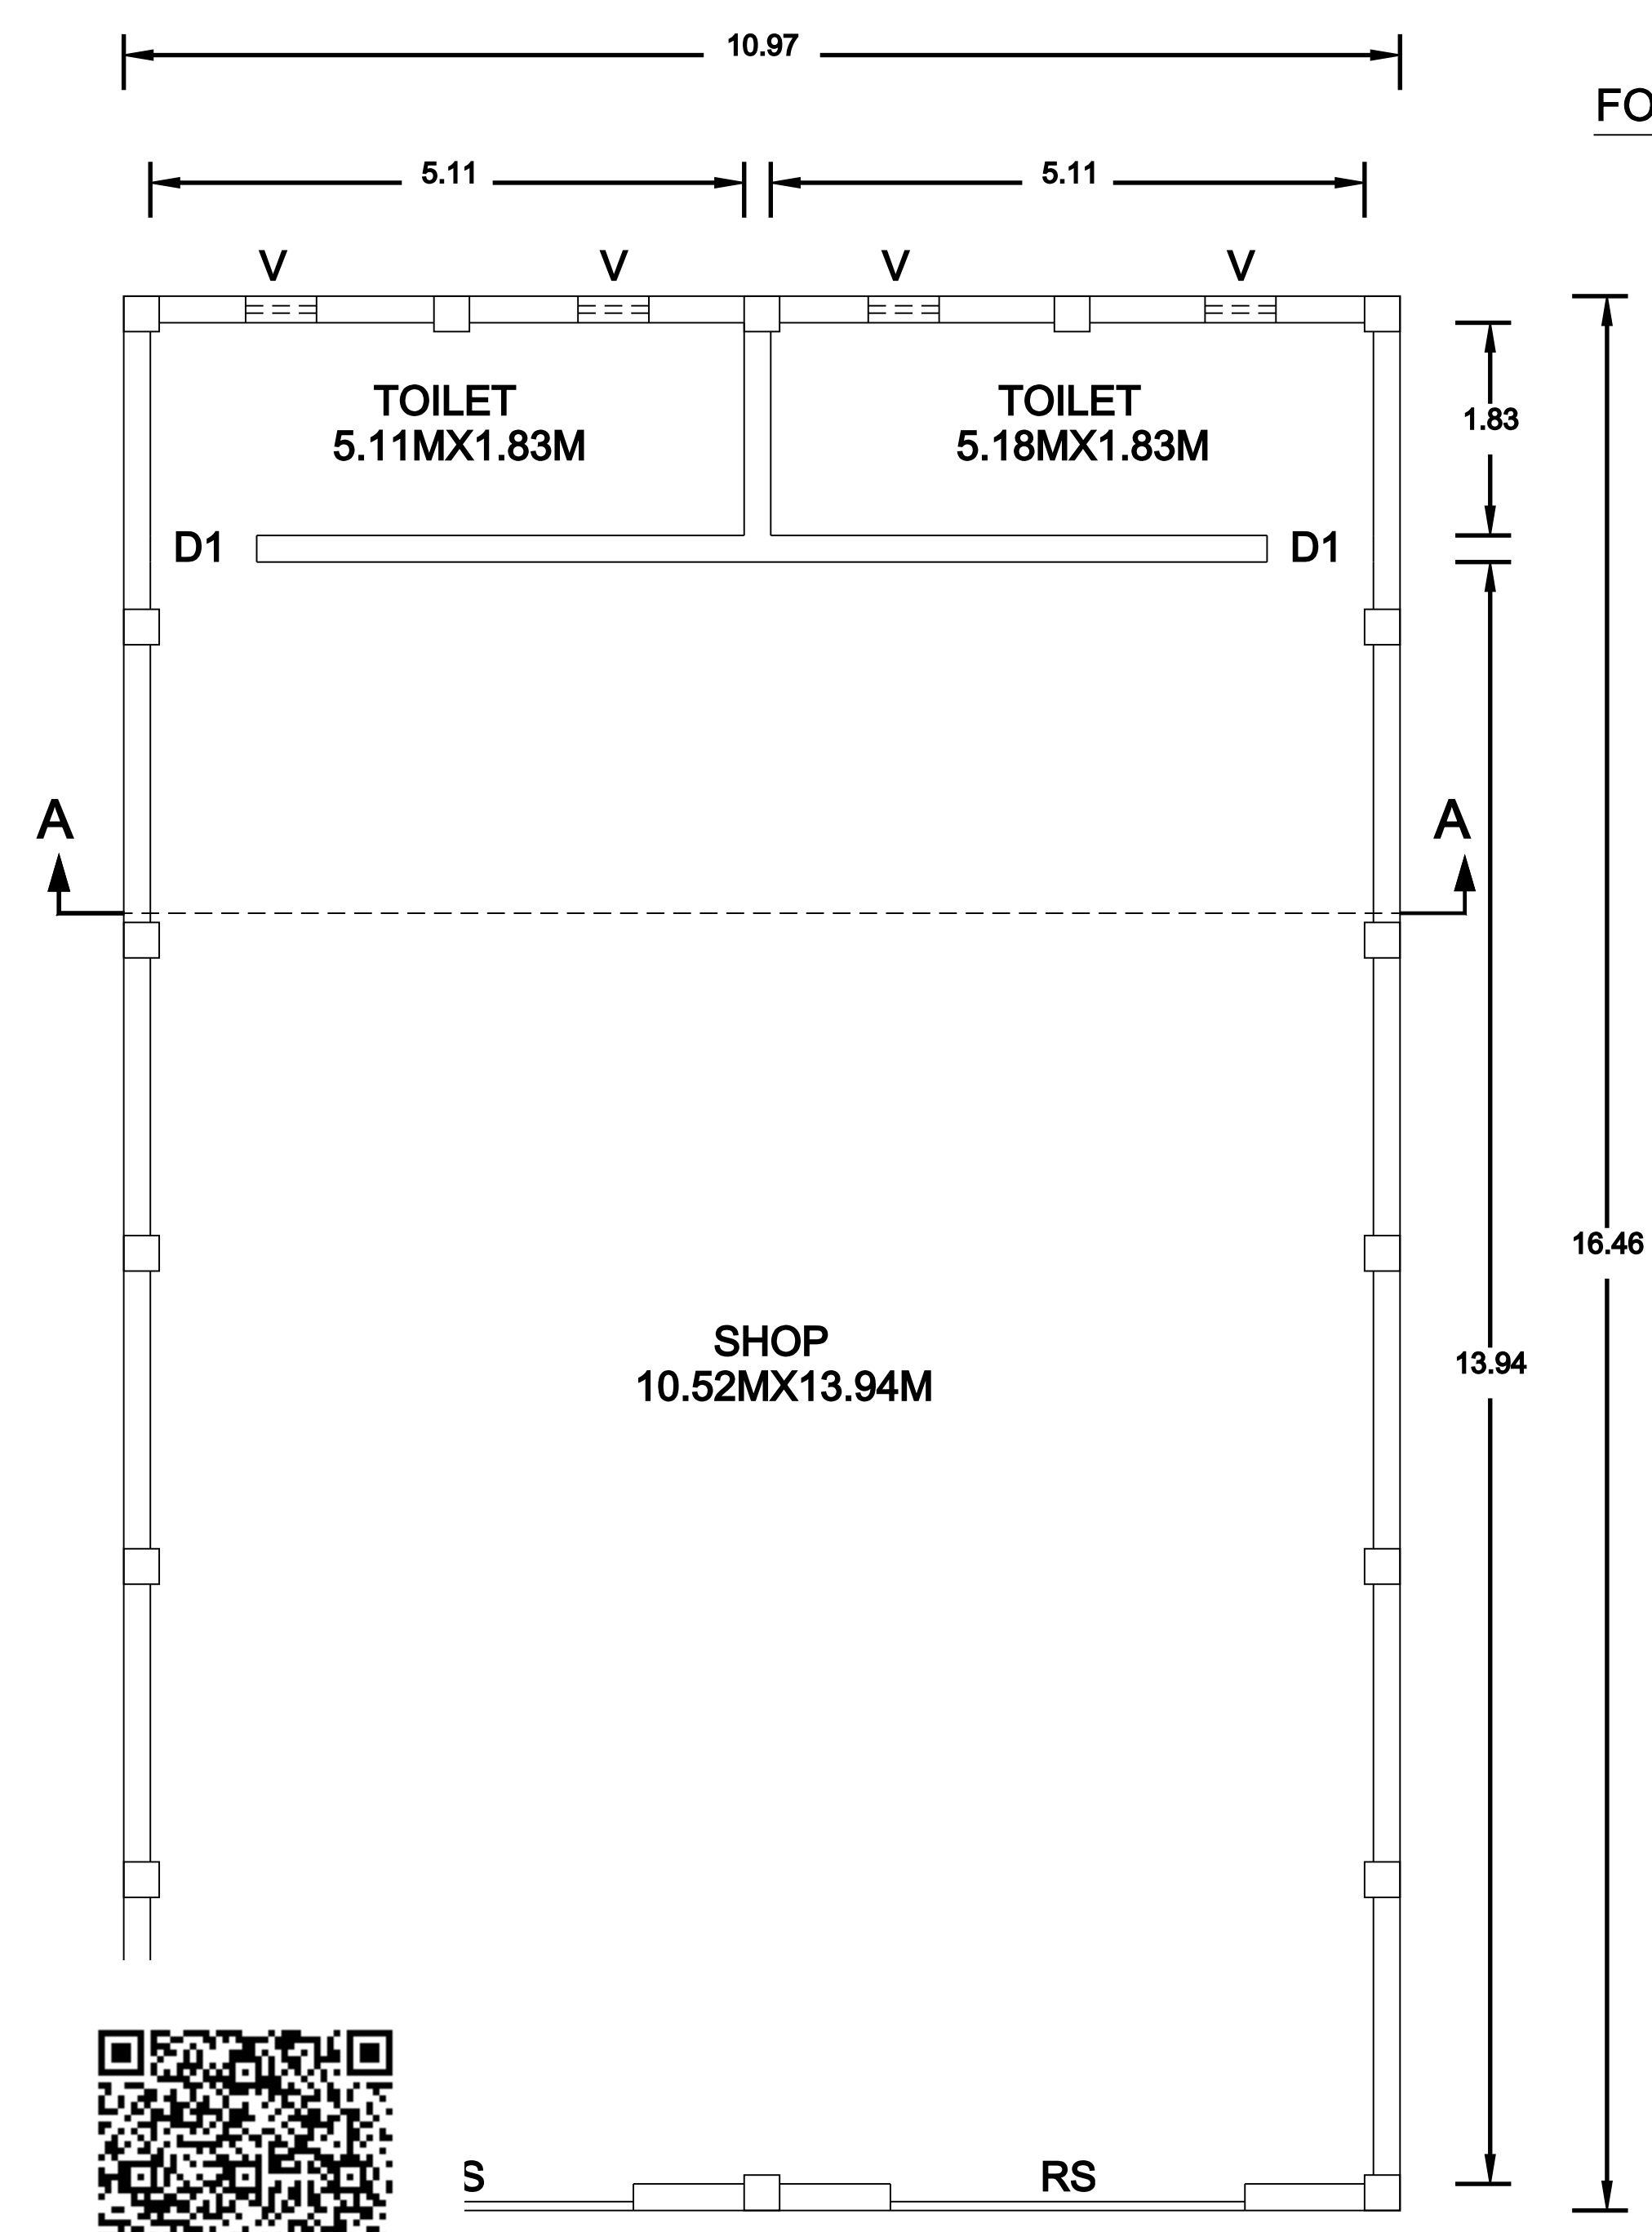
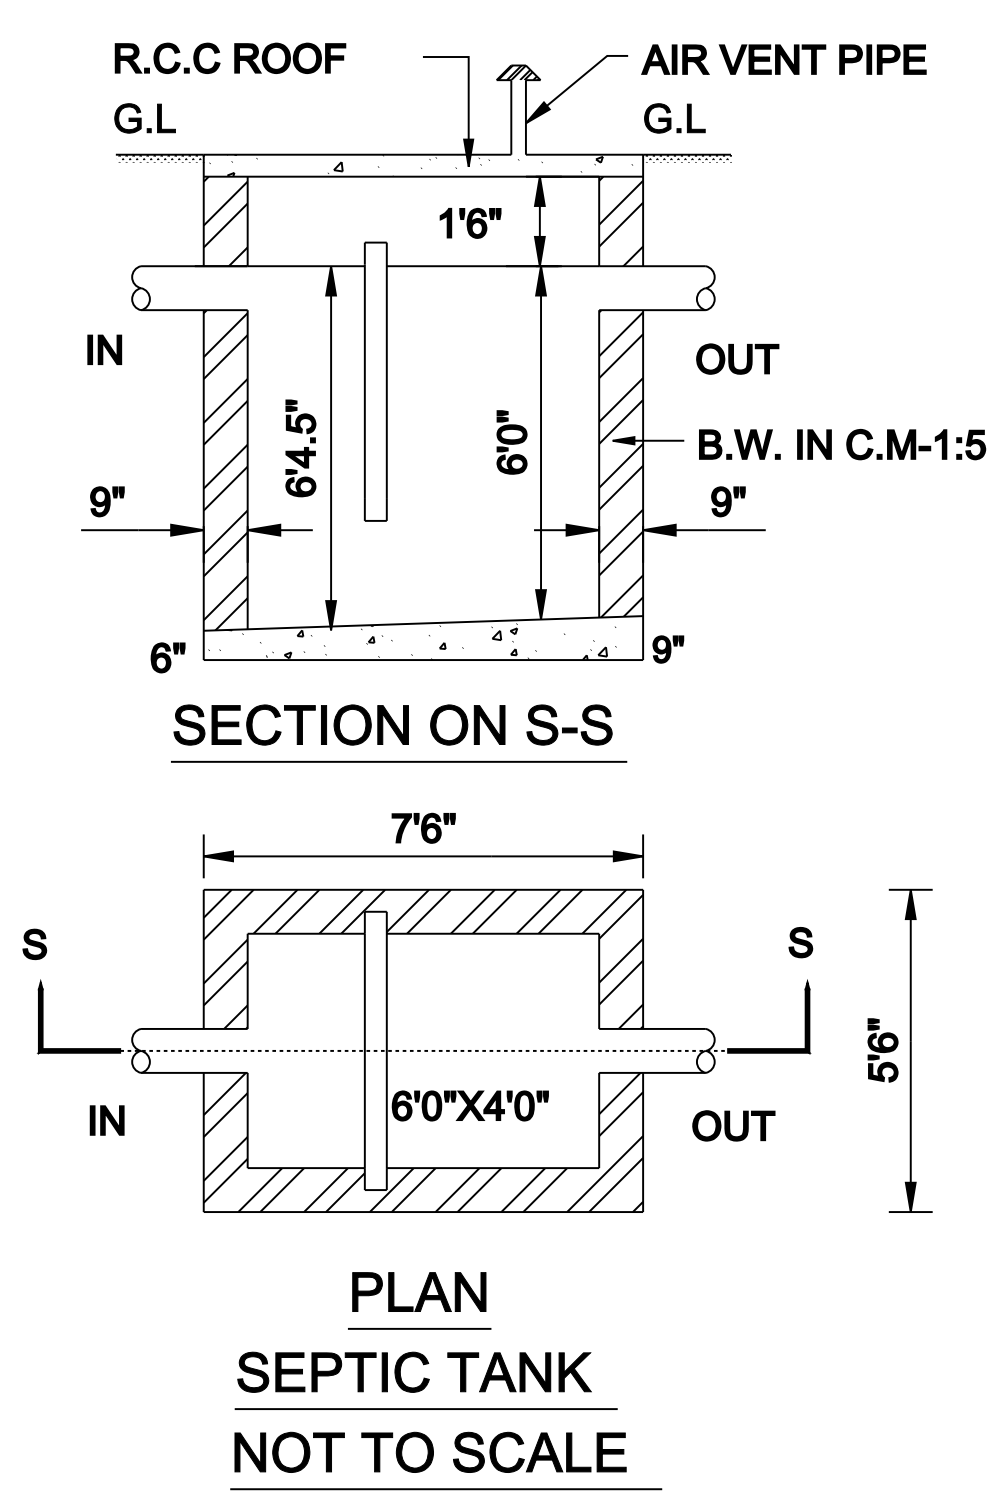


PLAN SHOWING THE PROPOSED CONSTRUCTION OF PPGI SHEET ROOFED COMMERCIAL BUILDING (G.F.) IN S.NO: 379/8, PATTa NO: 2593, (AS PER PATTa SUB DIVISION S.NO: 379/18),
SHOP SITE NO: 3, "VICTORY NAGAR" D.T.C.P./L.P. NO. 23/2000, VALLAKOTTai VILLAGE (VALLAM-B BLOCK), SRIPERUMBUDUR TALUK, KANCHIPURAM DISTRICT.

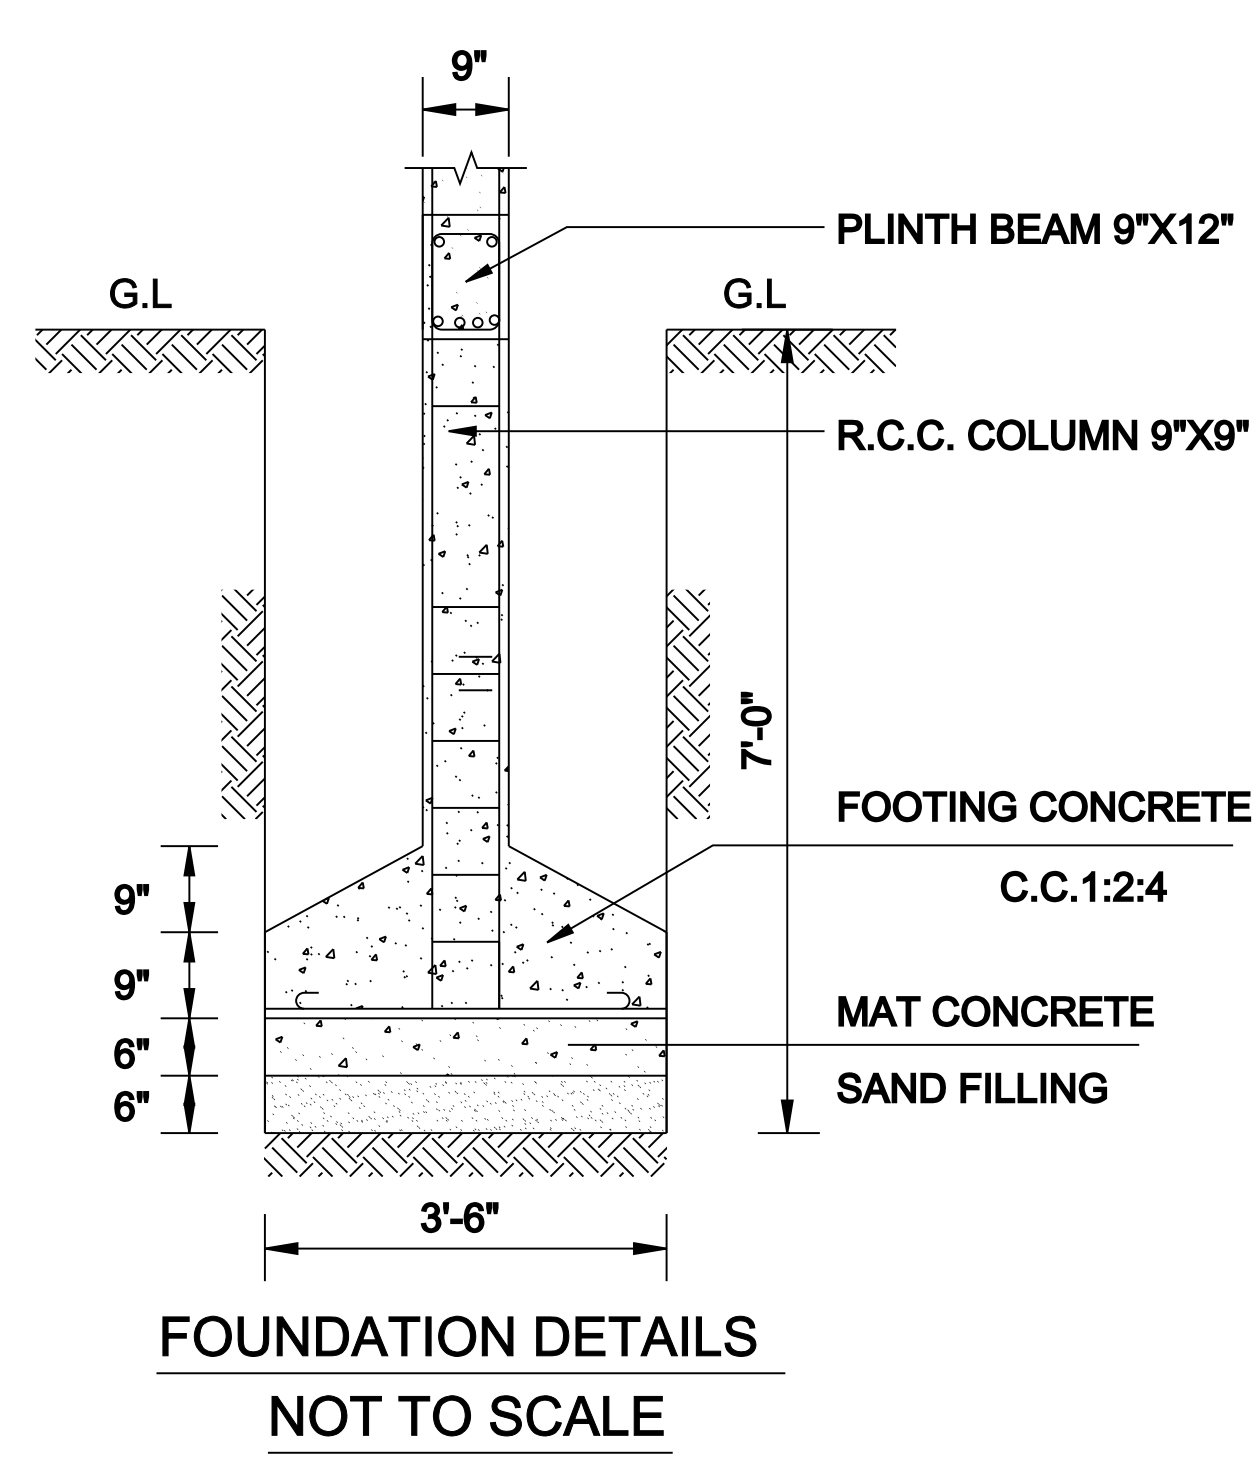


ELEVATION



SECTION A-A

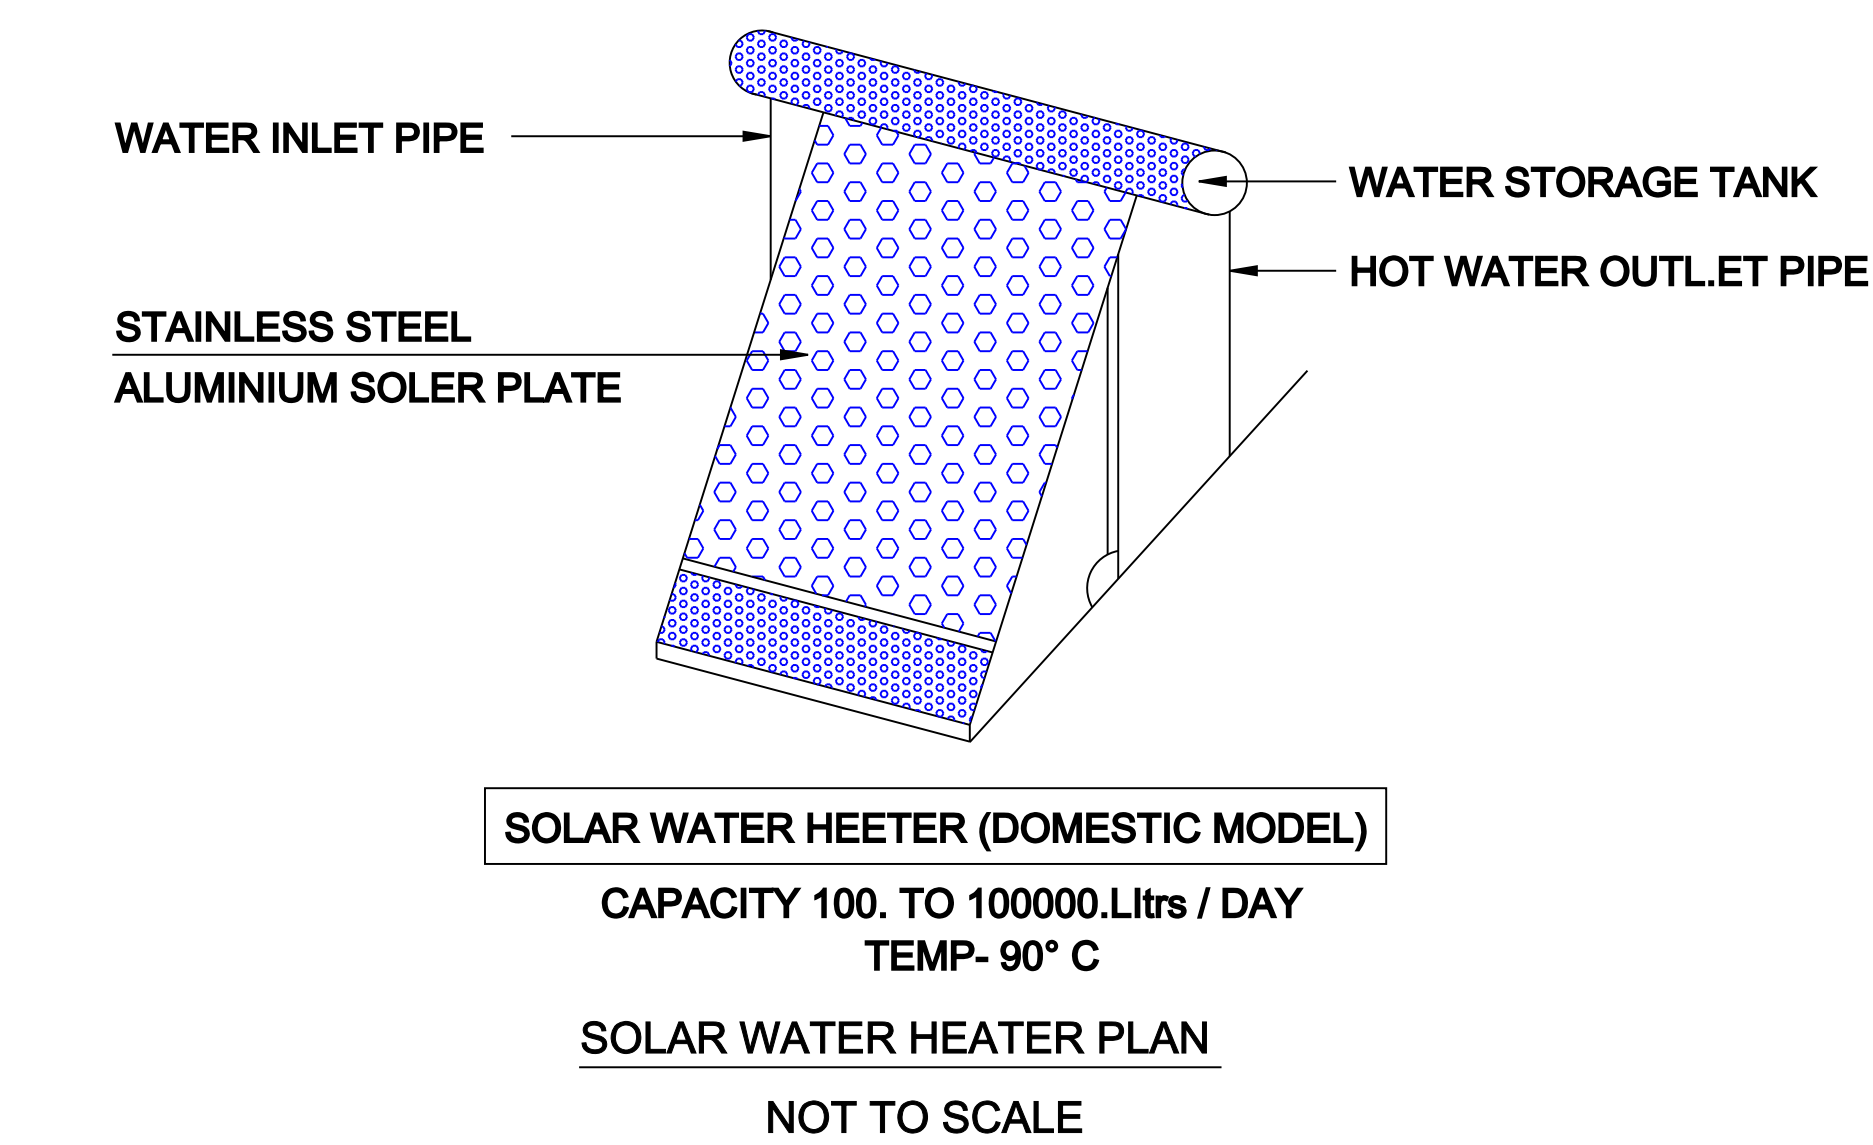


GROUND FLOOR

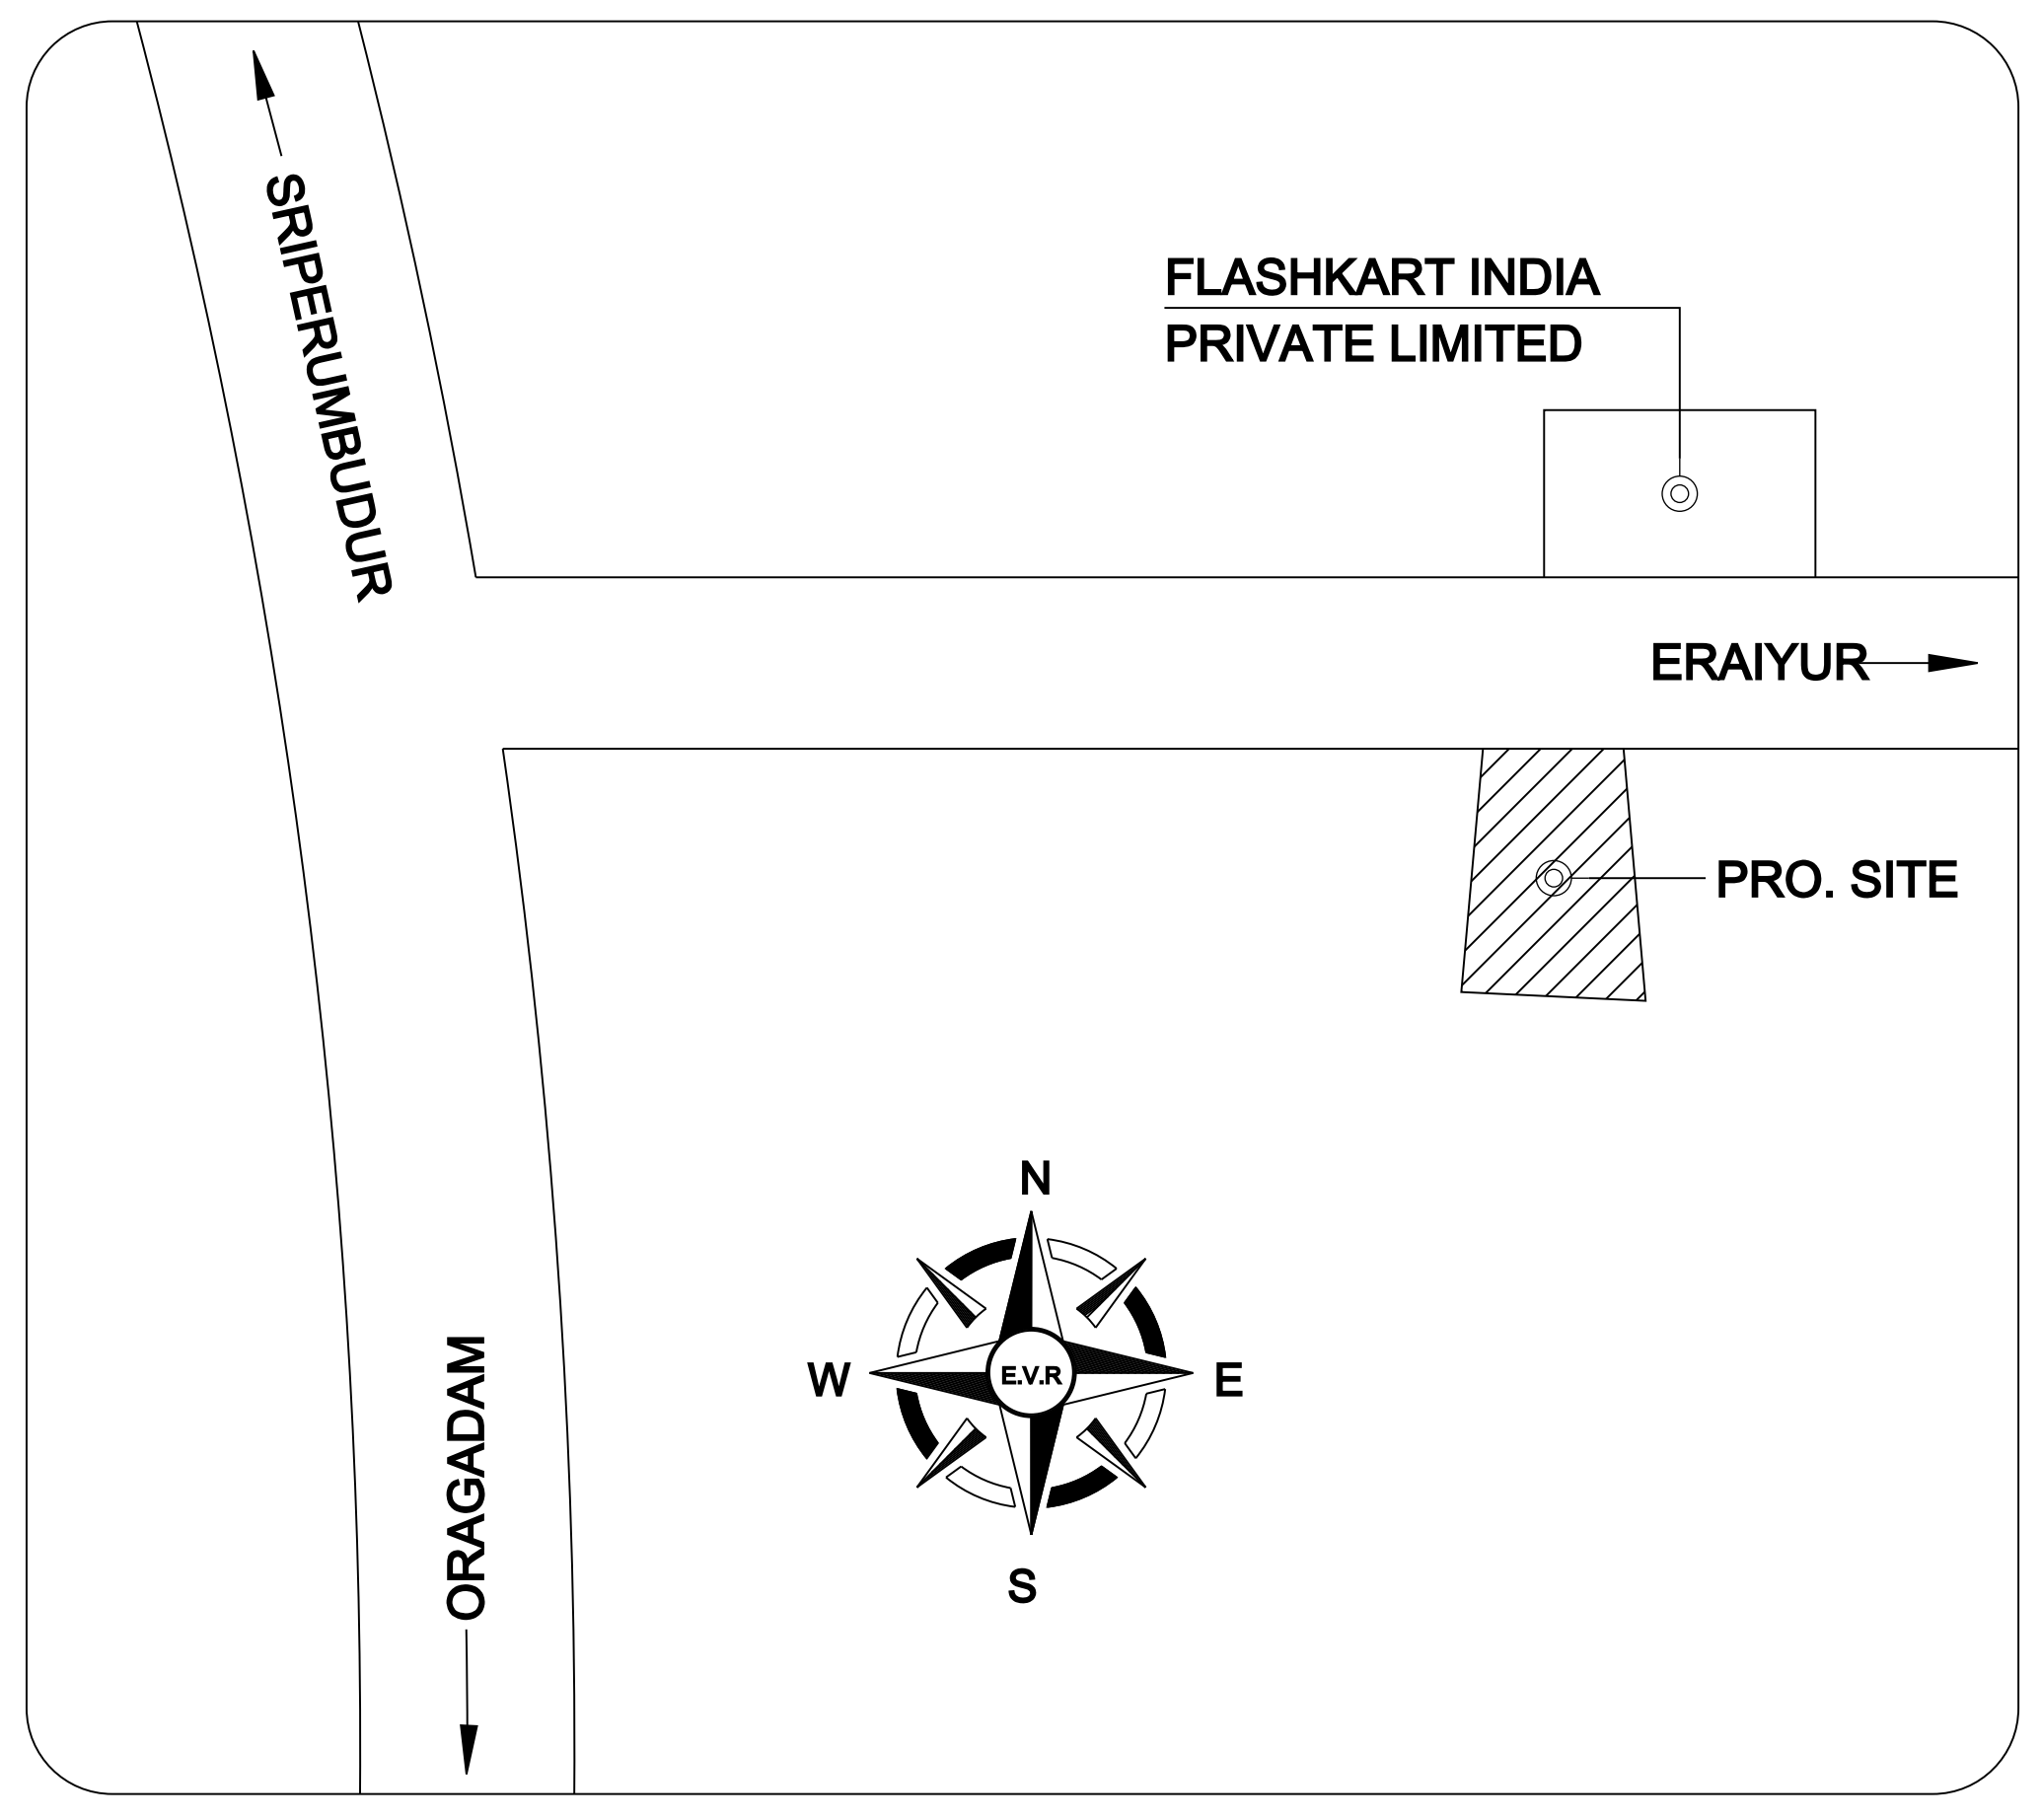

KEY PLAN
NTS

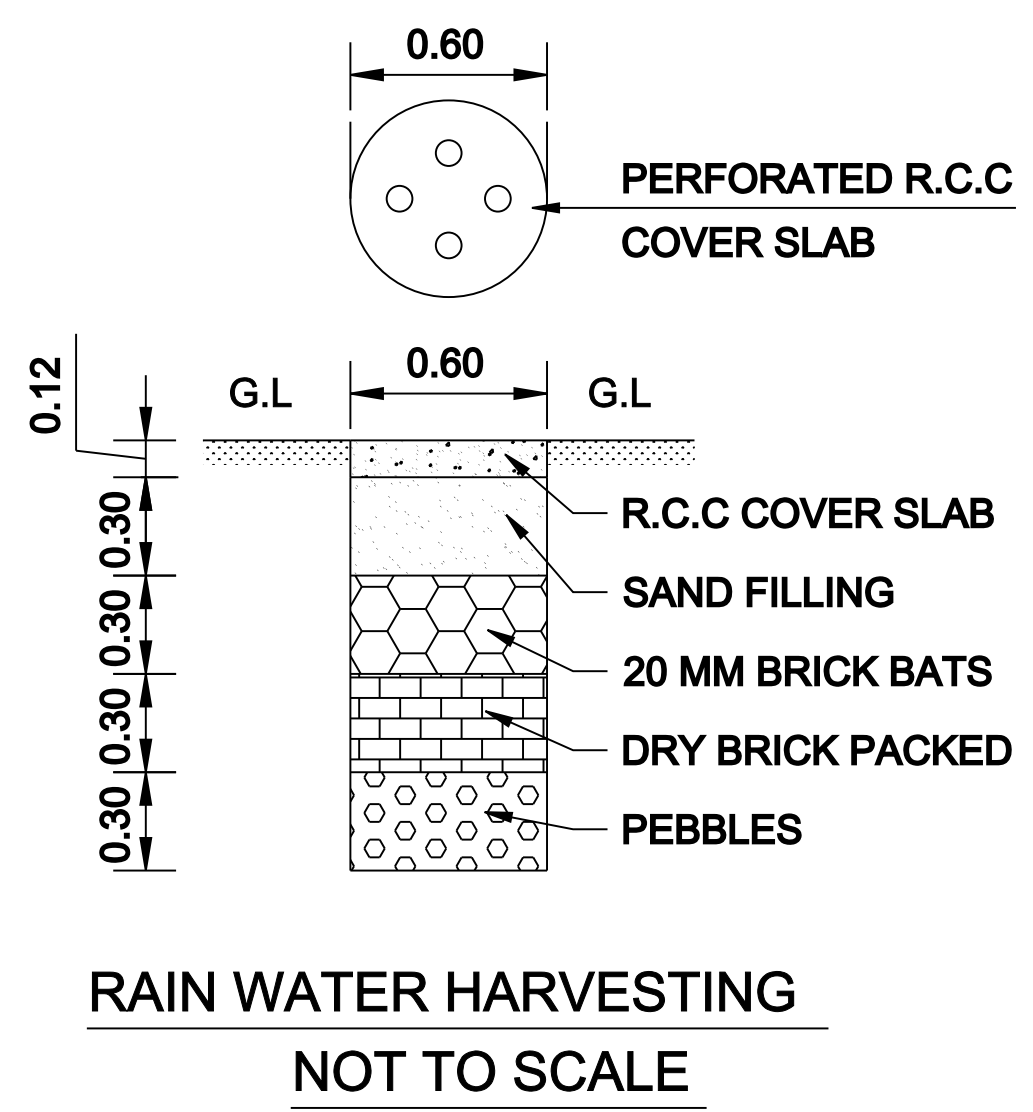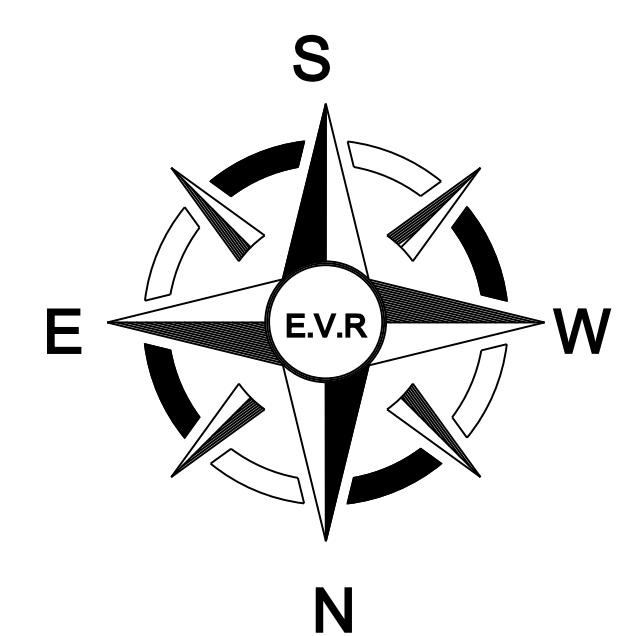

RAIN WATER HARVESTING
NOT TO SCALE

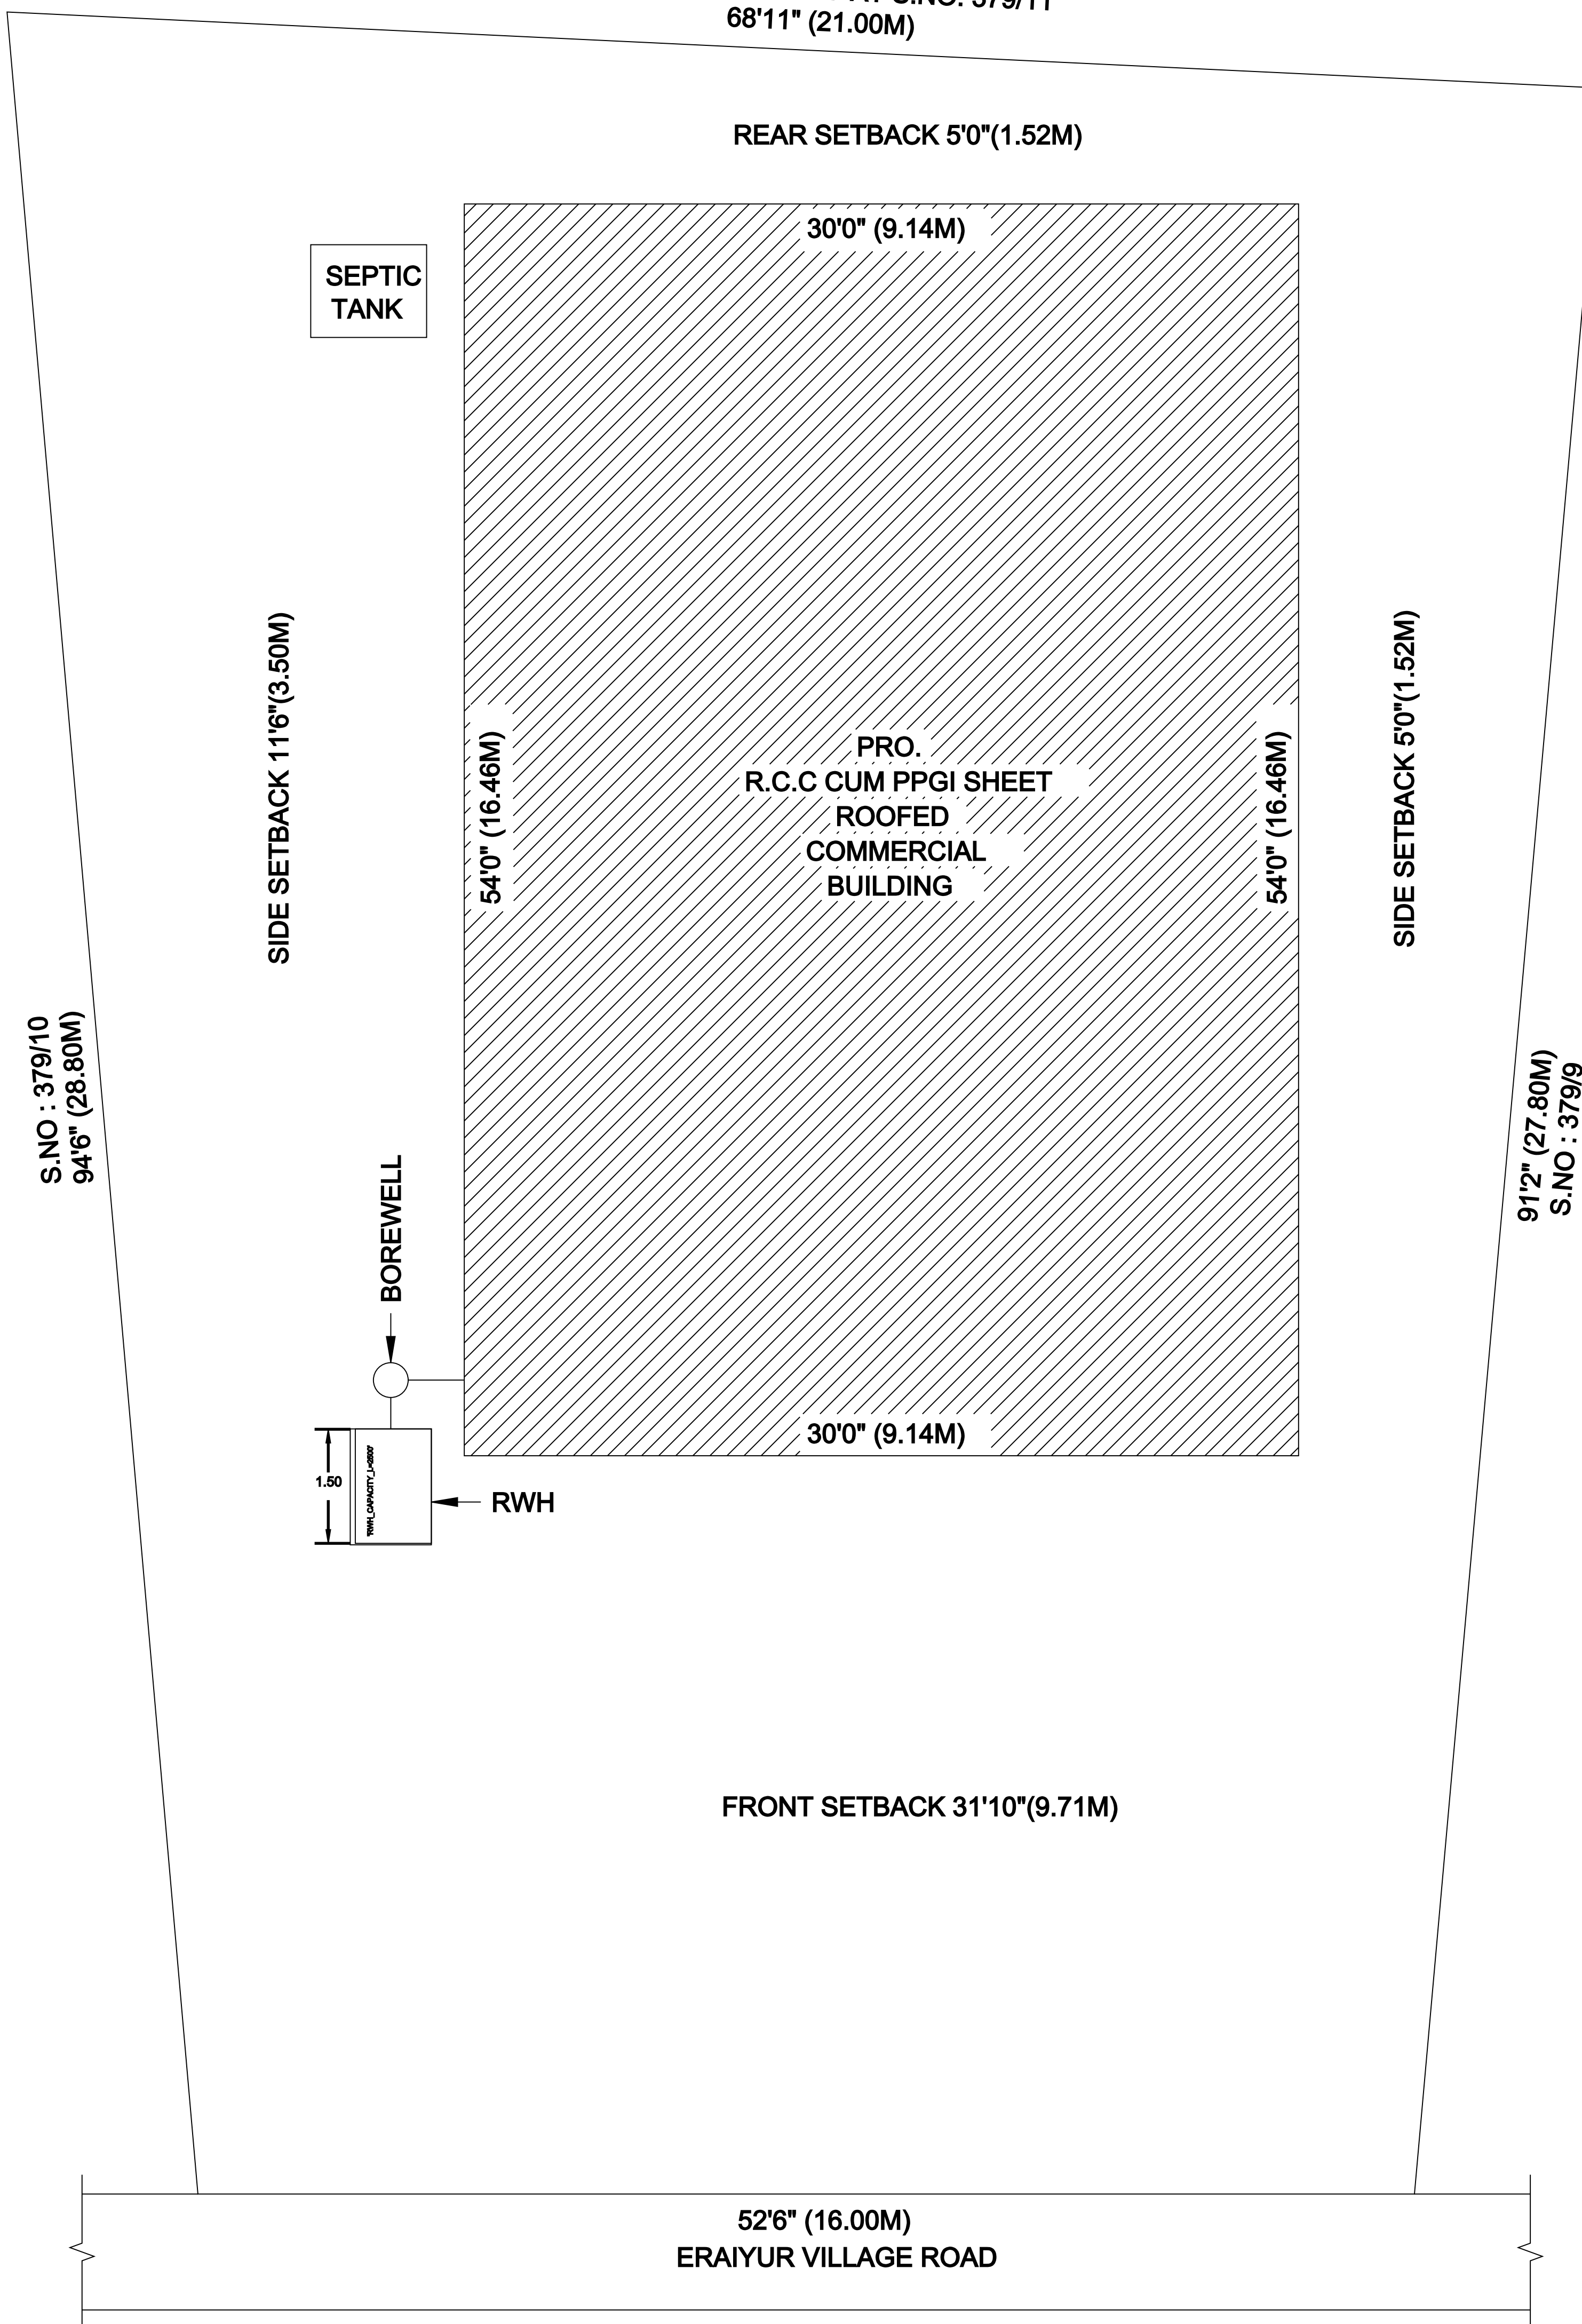

SITE PLAN
NTS

JOINERY DETAILS:

ROLLING SHUTTER	RS	10'0"X7'0"
DOOR	D1	2'6"X7'0"
VENTILATOR	V	2'0"X2'0"

AREA PARTICULARS:

PLOT AREA - 5650.00 SQ.FT (525.09 SQ.M)
G.F. AREA - 1944.00 SQ.FT (180.67 SQ.M)
OPEN AREA - 3706.00 SQ.FT (344.42 SQ.M)
COMPOUND WALL - 37.00M+56.60M = 93.60M

LEGEND:

GRAND TOTAL = 180.67 Sq.m
FLOOR SPACE INDEX = 0.34
PLOT COVERAGE = 34.40%
ALL DIEMENSIONS ARE IN METRE
NTS - NOT TO SCALE

NOTE:

PLOT BOUNDARY
PRO. RCC ROOFED BUILDING
EXISTING ROAD

OWNER SIGNATURE:

[Signature]

ENGINEER SIGN:

[Signature]
Er. E. VENKATESAN, D.C.E.,
E.V.R. CONSTRUCTION
Licensed Building Surveyor
No. 1/2, Madam Street, Ganapathi Complex,
KANCHIPURAM - 1. Cell: 9443484050