
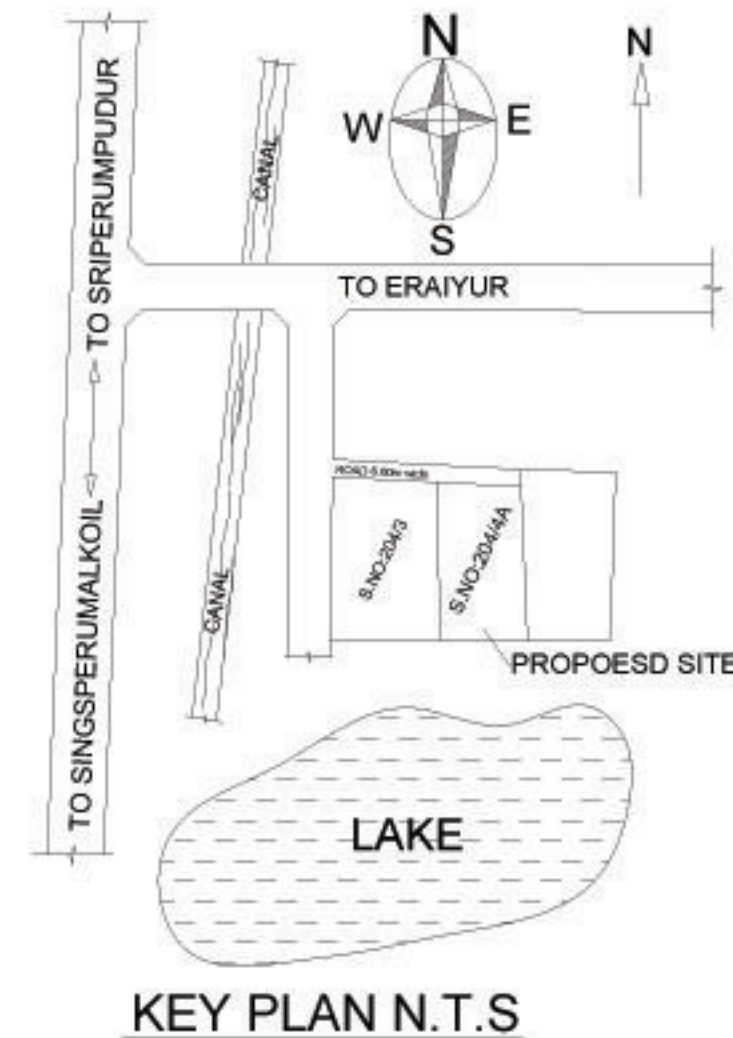
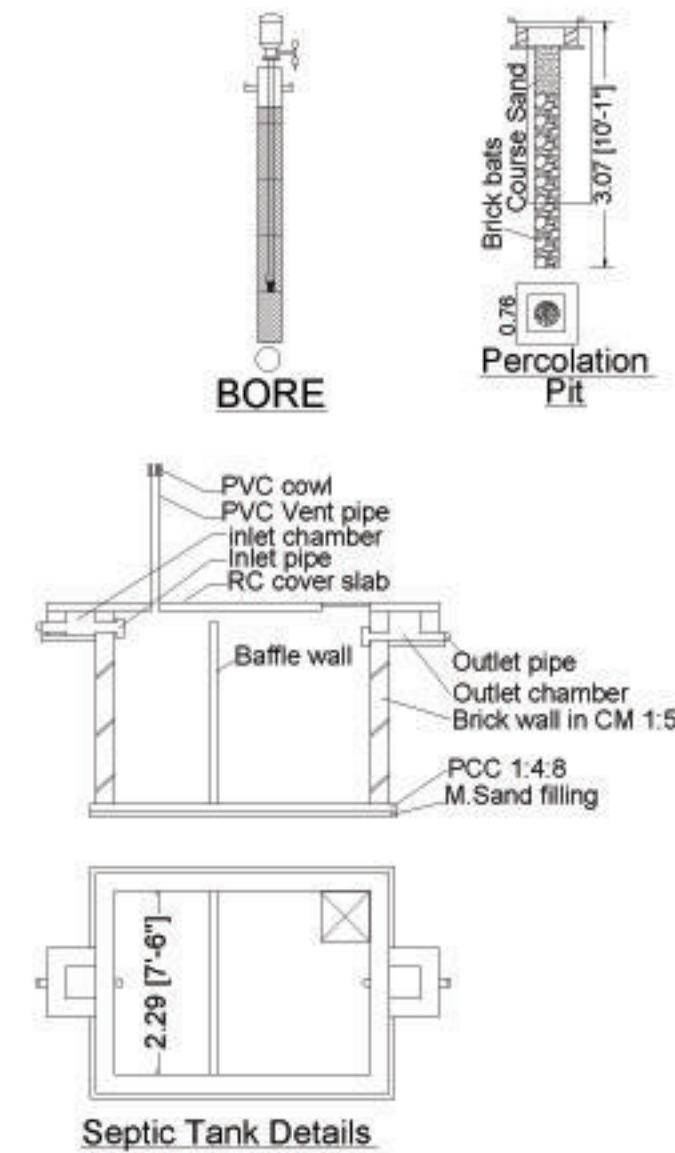
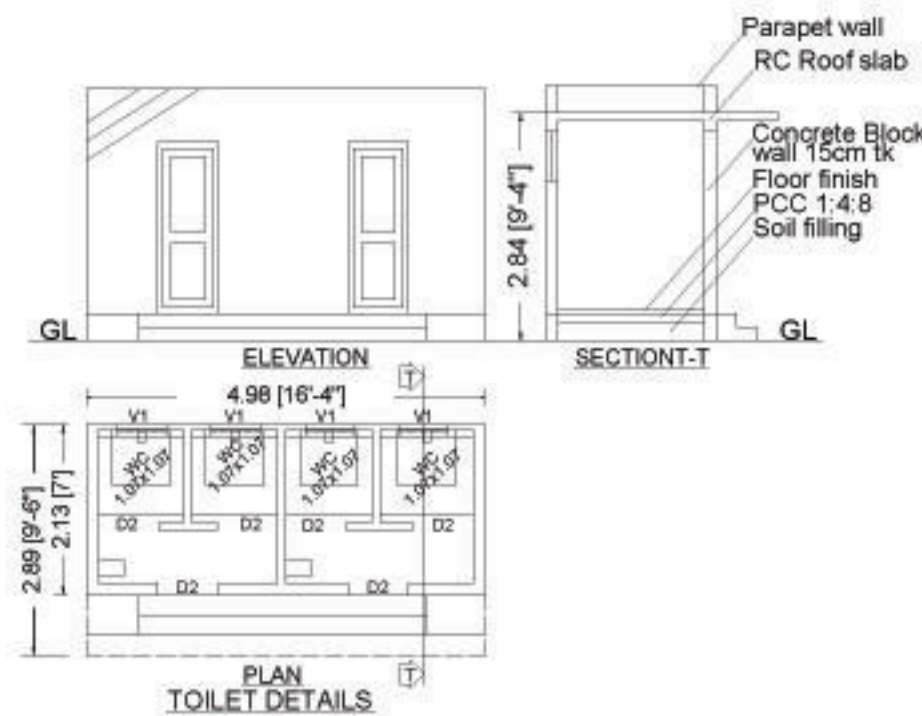
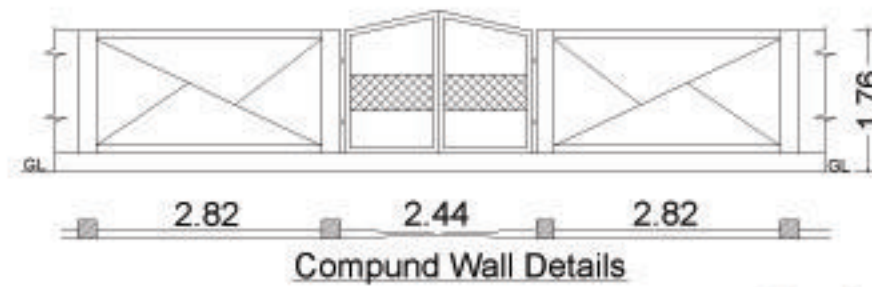
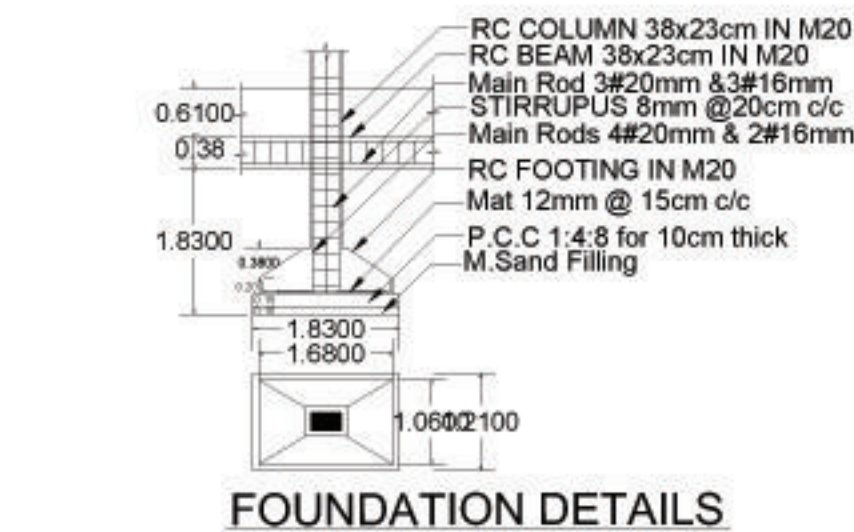
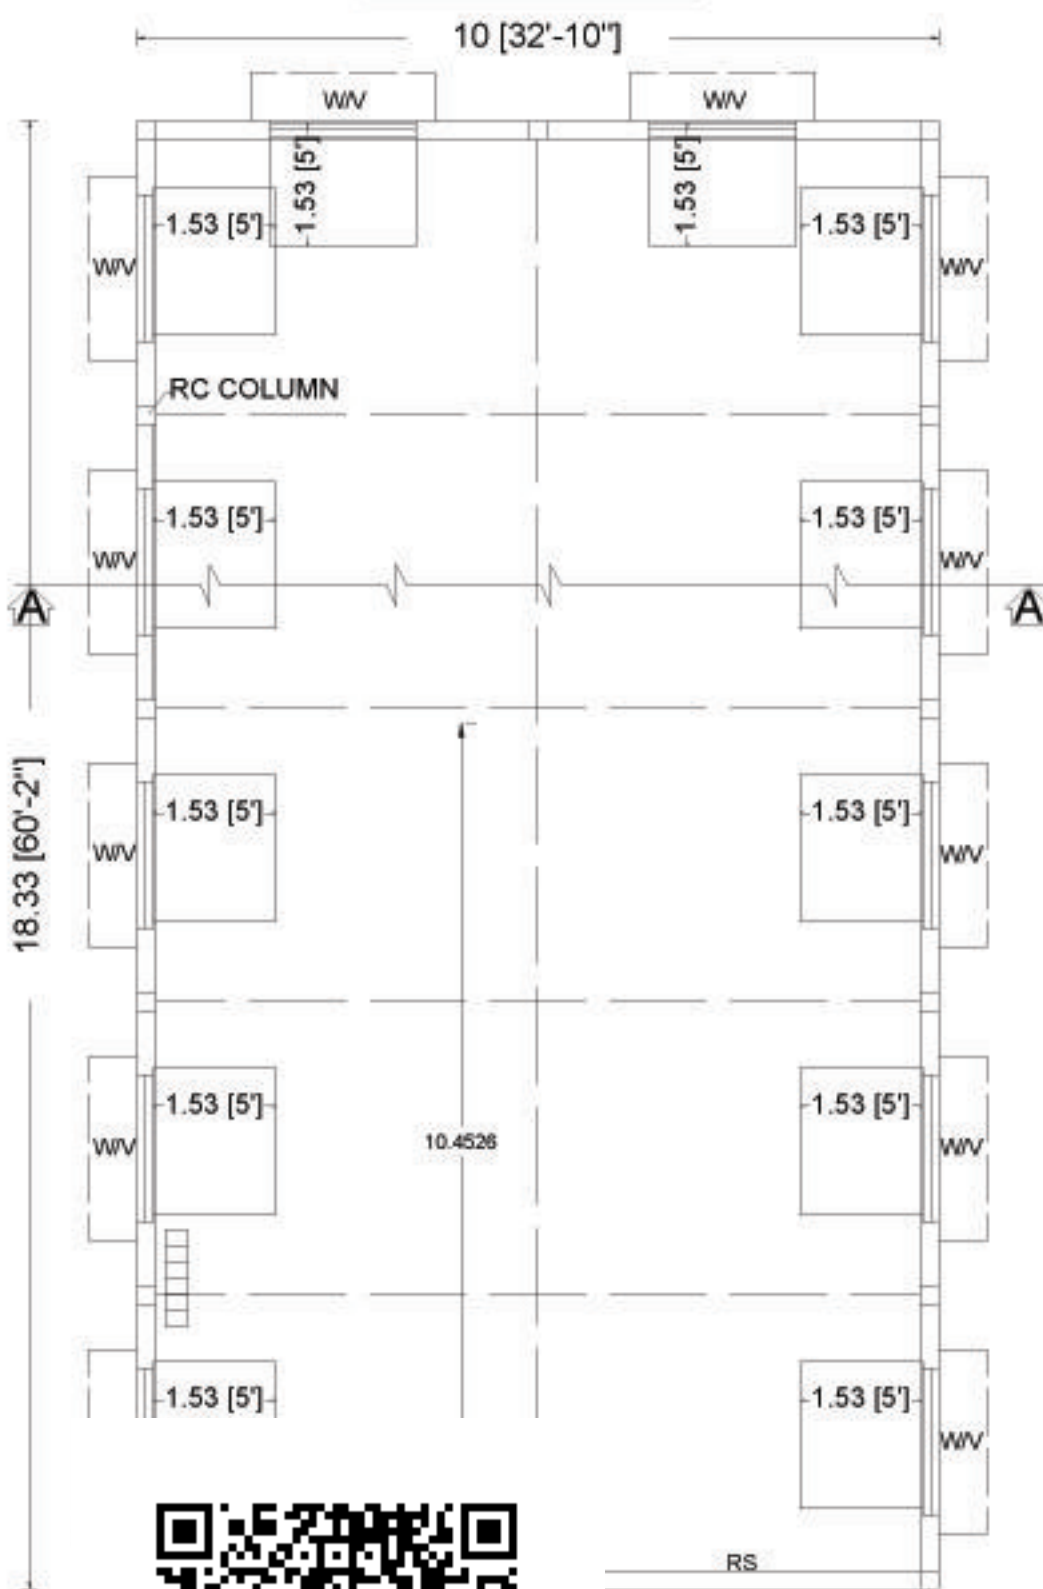


PLAN SHOWING TE PROPOSED CONSTRUCTION OF A COMMERCIAL SHED AT NEW
SURVEY NO: 204/3 ; PATTA NO: 2949; AT VAIPPOOR 'B' BLOCK VILLAGE, ERAIYUR PANCHAYAT,
KUNDRATHUR PANCHAYAT UNION & TALUK, KANCHEEPURAM DISTRICT.

SHEET-01/02

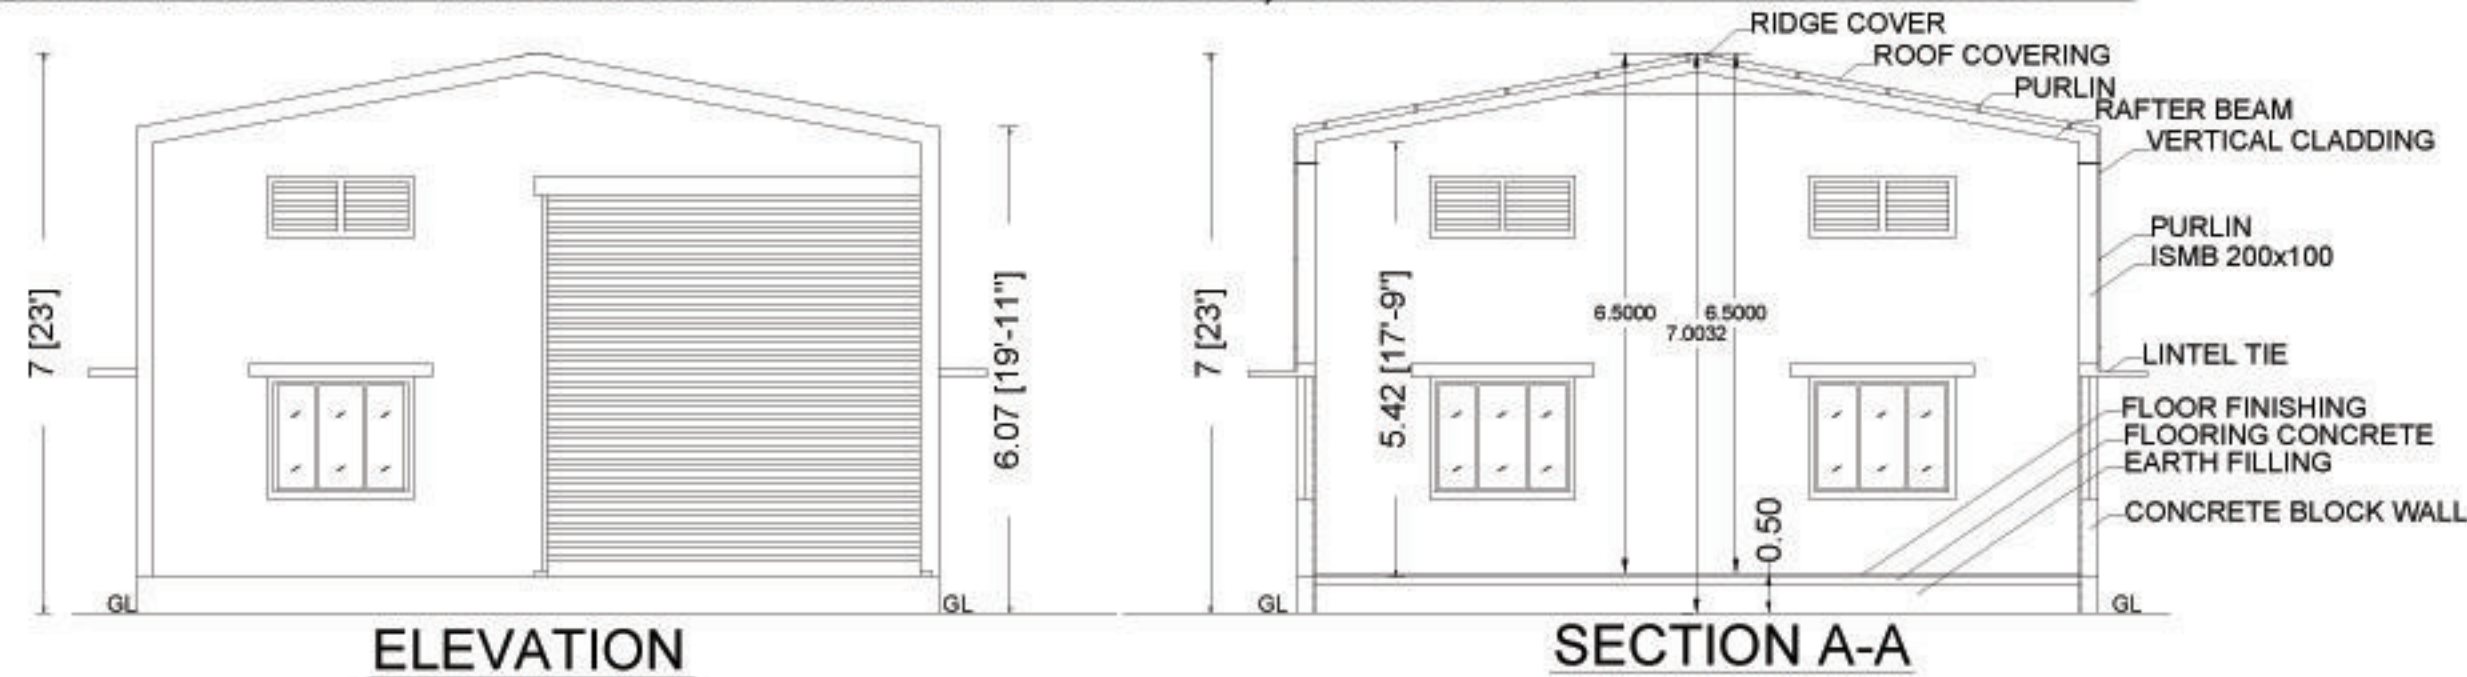

All Dimensions are in "METER"

JOINERY ITEMS

TYPE	DESCRIPTION	FEET	METER
RS	ROLLING SHUTTERS	13'1"x16'4"	3.99x5.00
MD	MAIN DOORS	3'6"x7'0"	1.07x2.13
D1	DOORS	3'0"x7'0"	0.91x2.13
D2	DOORS	2'6"x7'0"	0.76x2.13
W	WINDOWS	4'6"x4'0"	1.37x1.22
W1	WINDOWS	3'0"x4'0"	0.91x1.22
V1	VENTILATORS	6'0"x5'0"	1.83x1.53

AREA CALCULATION

DESCRIPTION	SQ.FT	SQ.M
SITE / LAND AREA	11302.20	1050.00
PROPOSED SHED AREA	1973.04	183.30
FIRST FLOOR AREA	---	---
TERRACE FLOOR AREA	---	---
TOTAL BUILT-UP AREA	1973.04	183.30
VACANT SITE/AREA	9329.16	866.70
SITE / PLOT COVERAGE	... 17.46 %	
FLOOR SPACE INDEX	... 0.175	

COLOUR INDEX

SITE / PLOT BOUNDARY	☐
PROPOSED BUILDING	☐
ROAD	☐

APPLICANT

P. Unnikrishnan

REGISTERED ENGINEER

A. NALLAIAN
Er. A. NALLAIAN, D.C.E.,
Regd Engineer
CMDA Regn No. RE/GR.III/2022/12/366
No. 30, Navalur Main Road,
Arambakkam, Padappai - 601381.
Mobile : 9715451080



ED PLAN
00

TO VALLAKOTTAI

TO ERAIYUR

SURVEY NO:204/2C

SURVEY NO:204/2D

SURVEY NO:204/1

S.NO:204/4A

S.NO:204/3

SURVEY NO:204/5

