
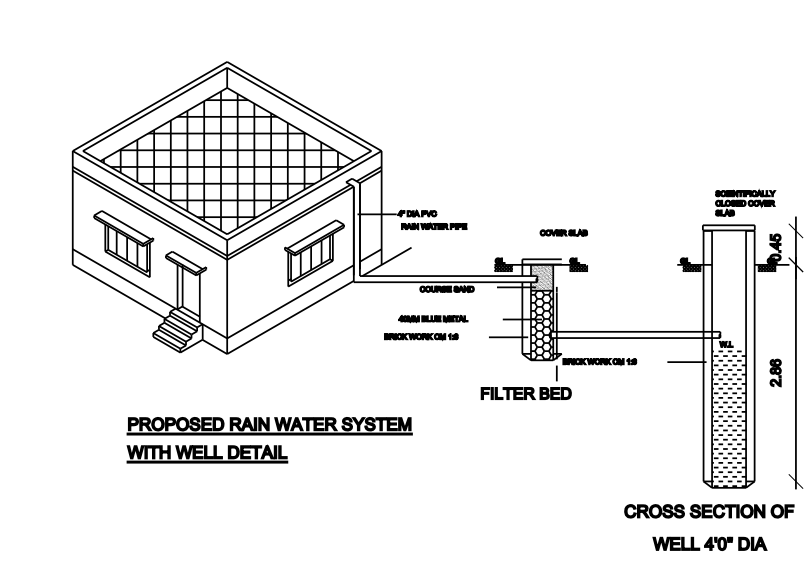
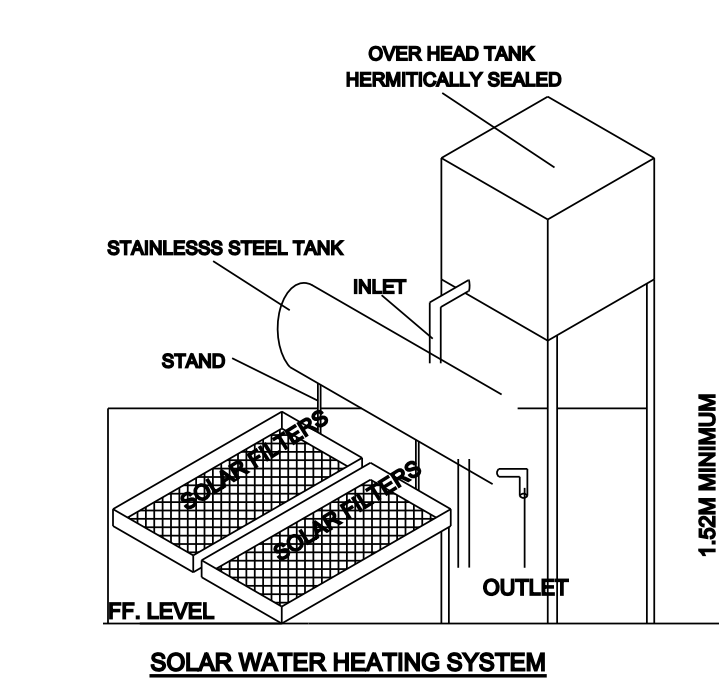
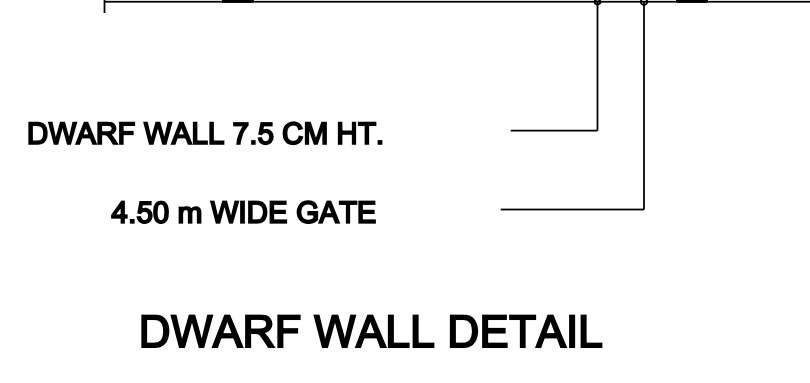
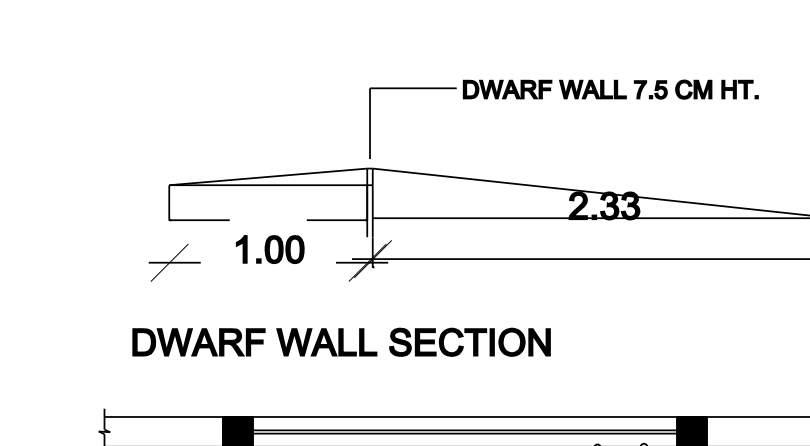
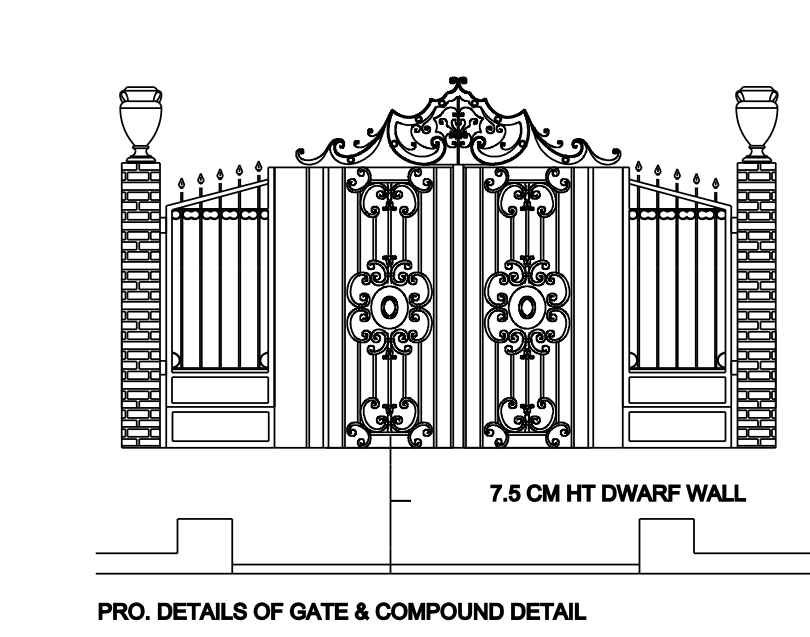
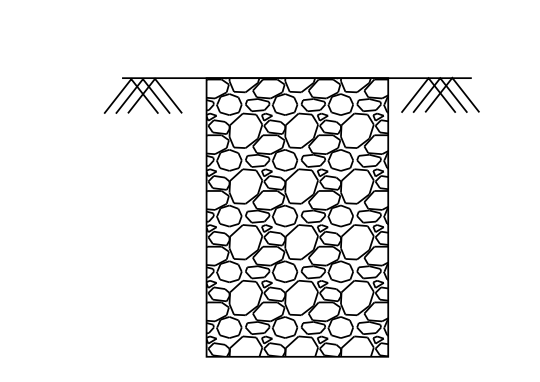
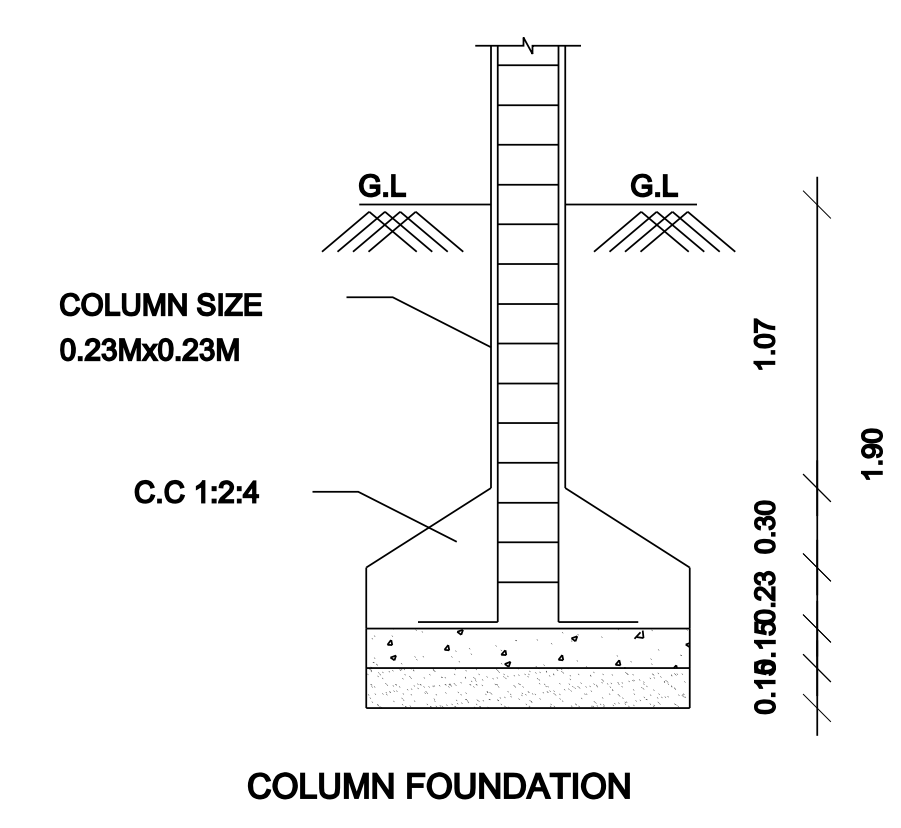
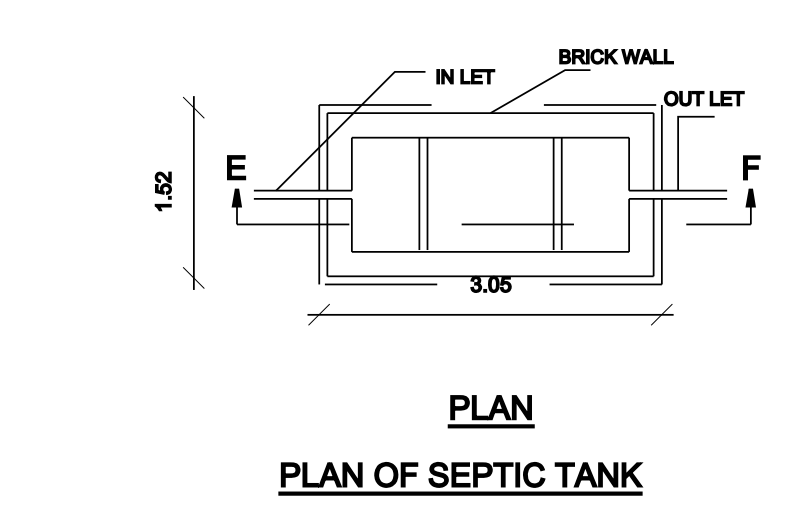
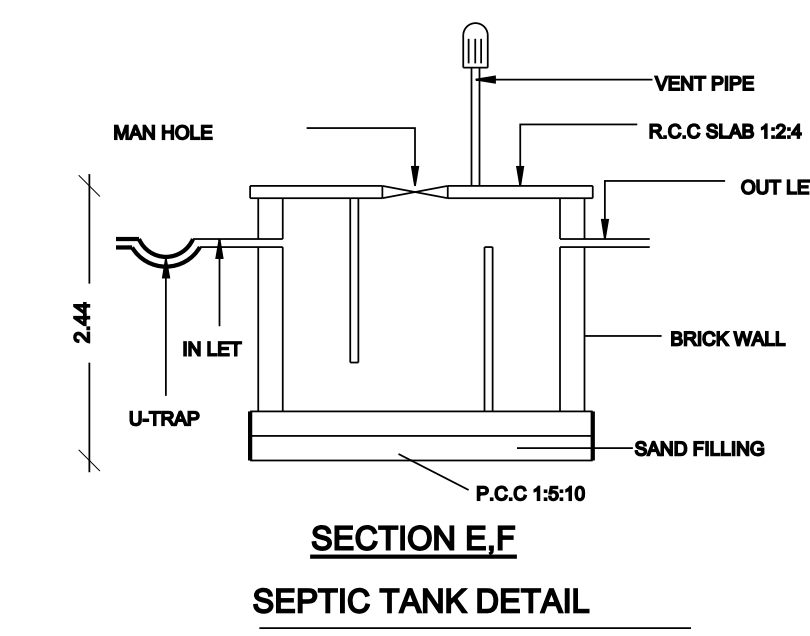
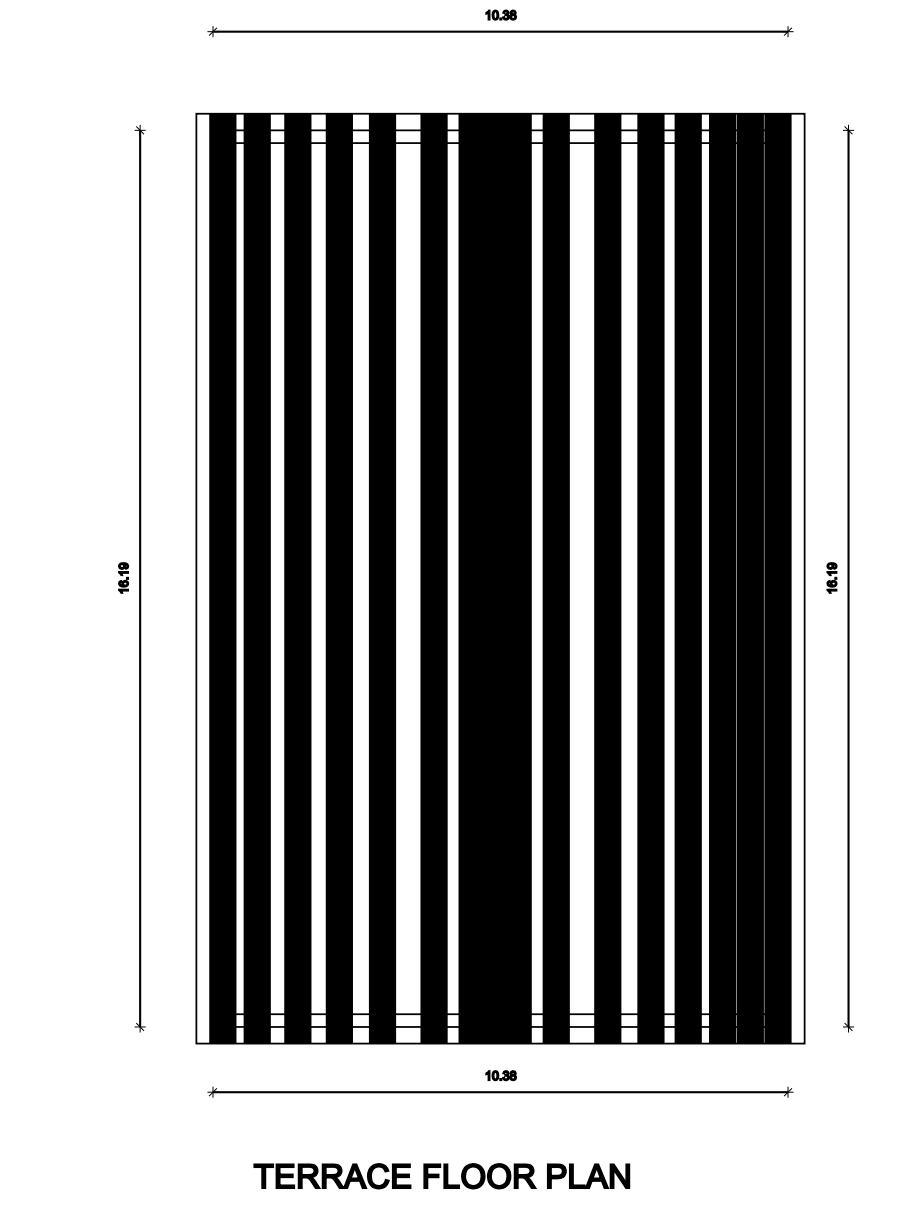
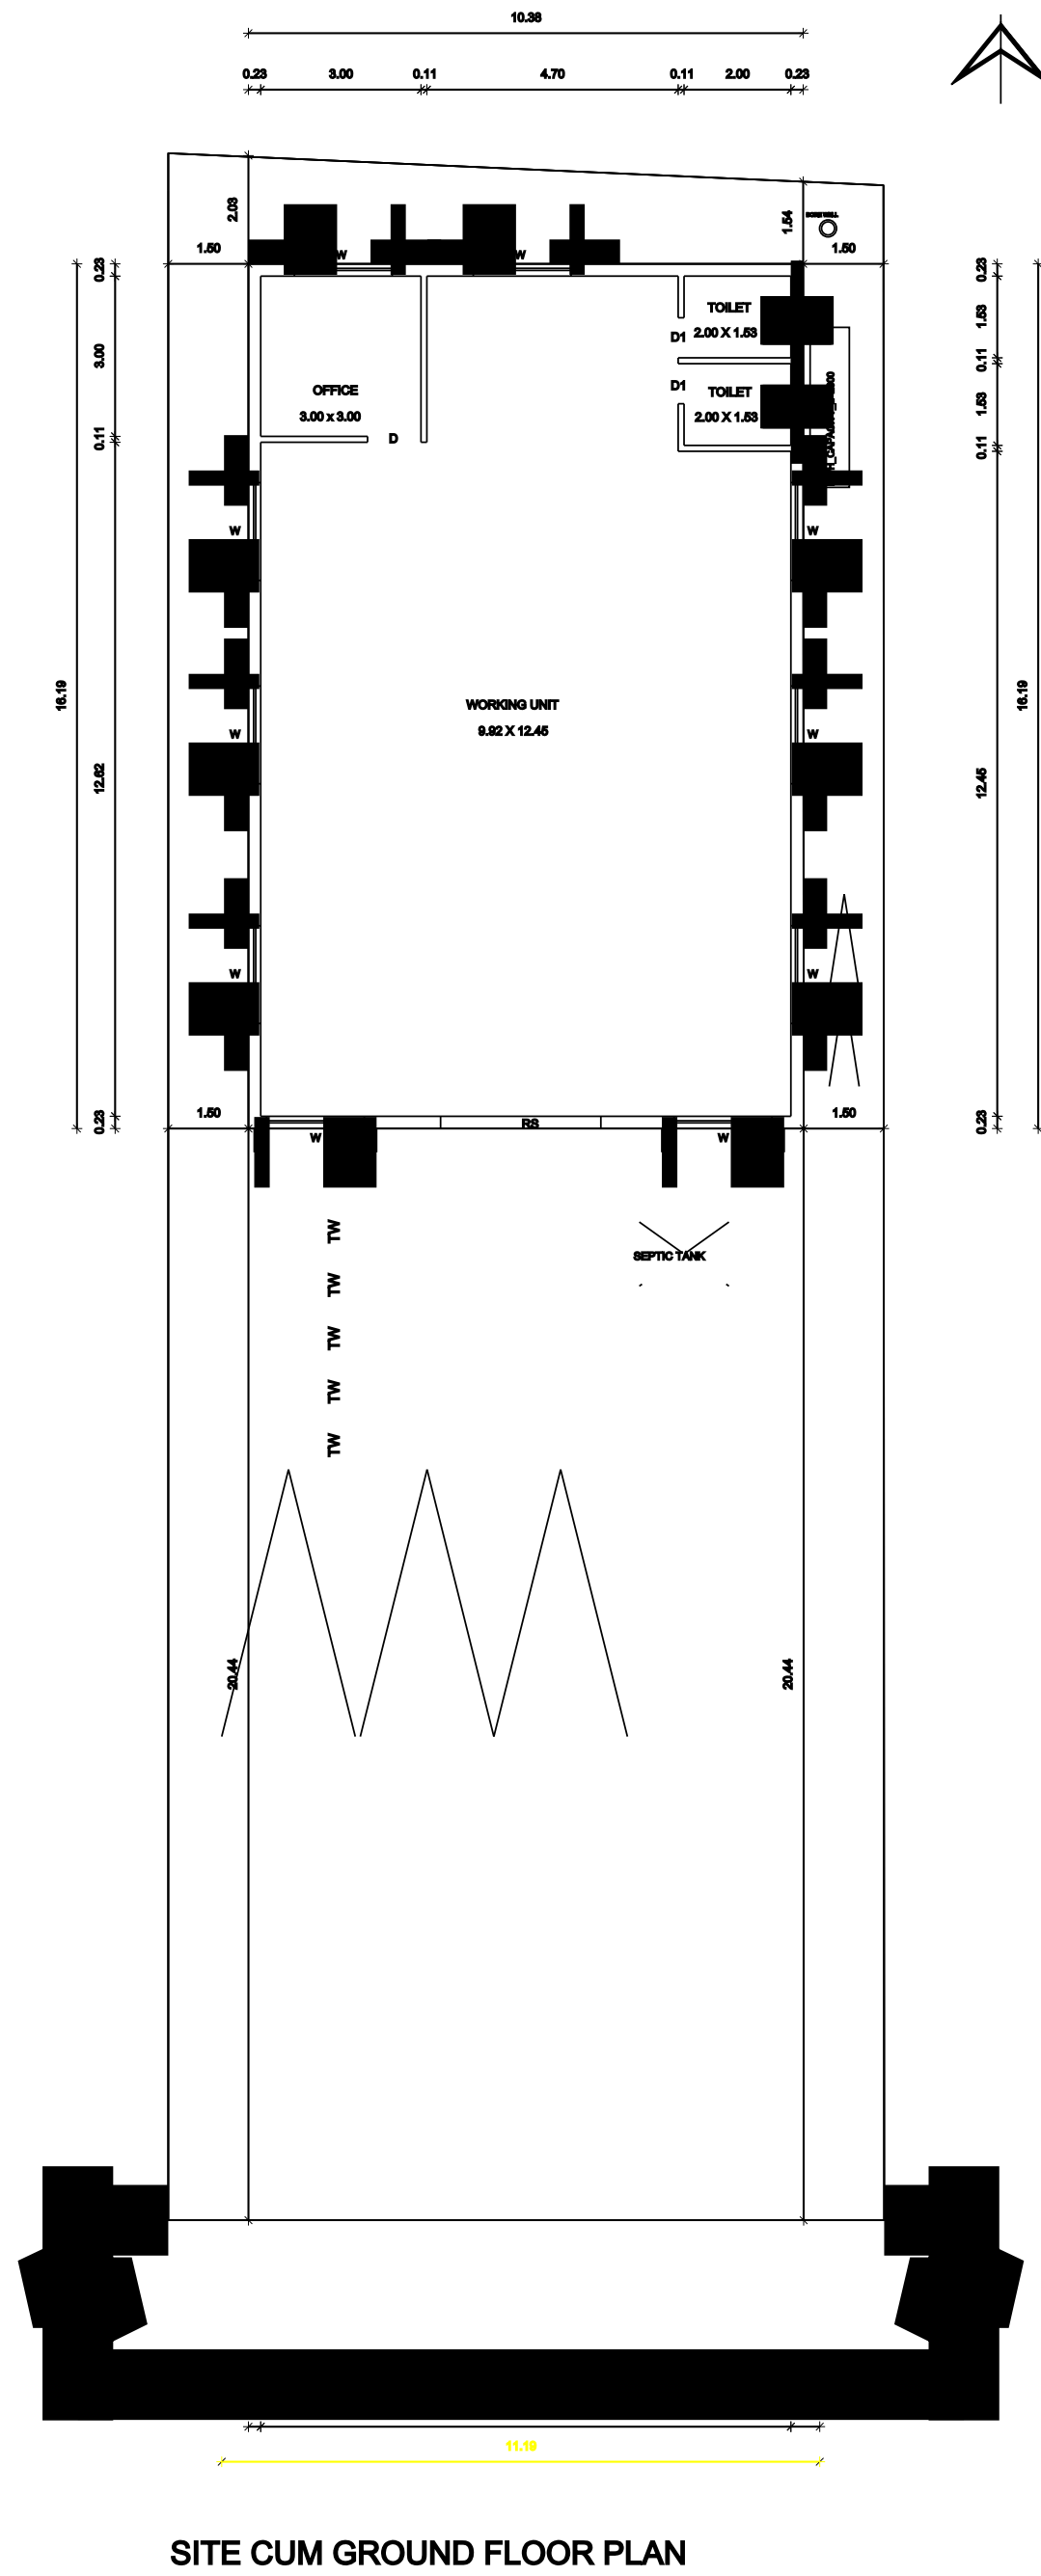
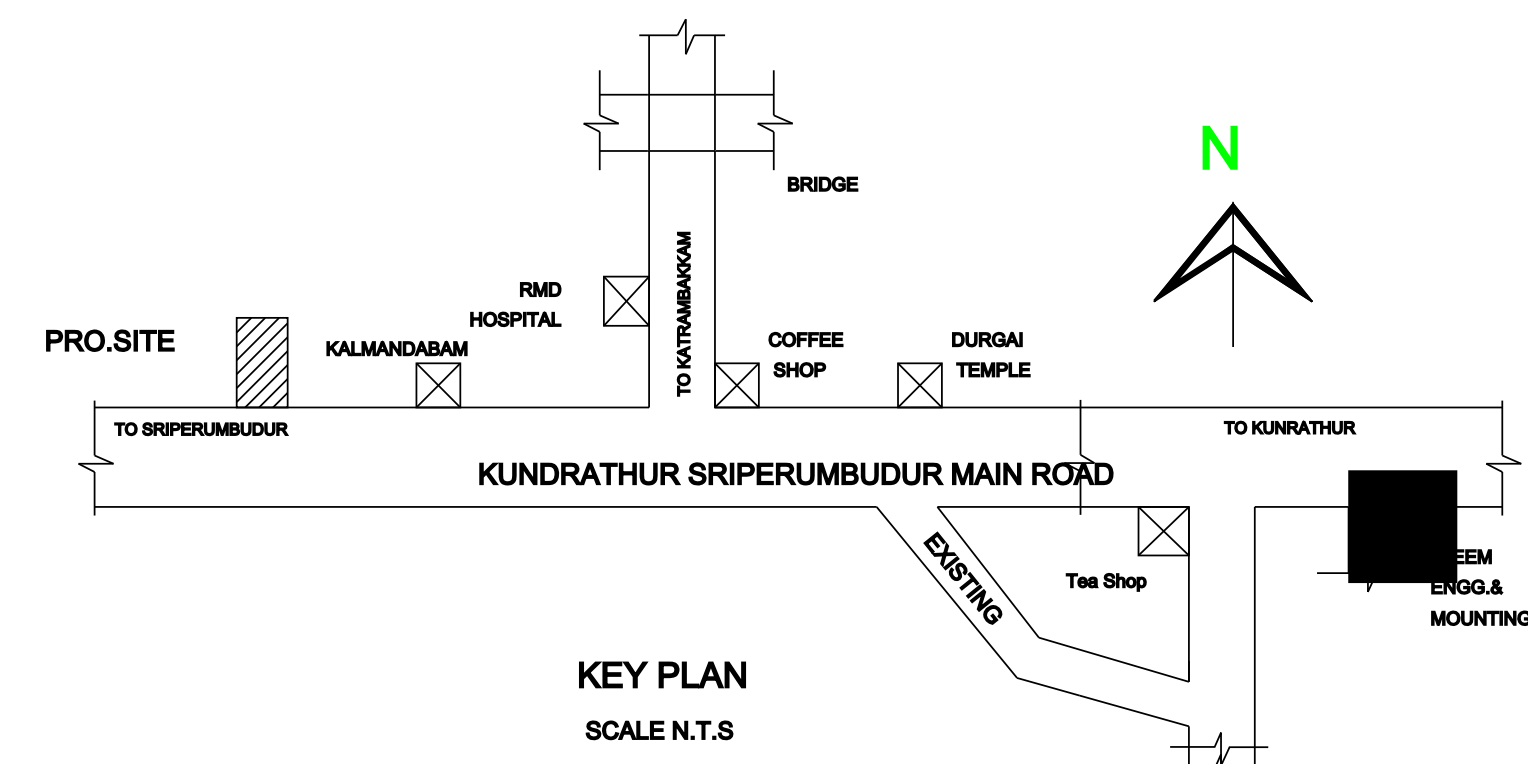
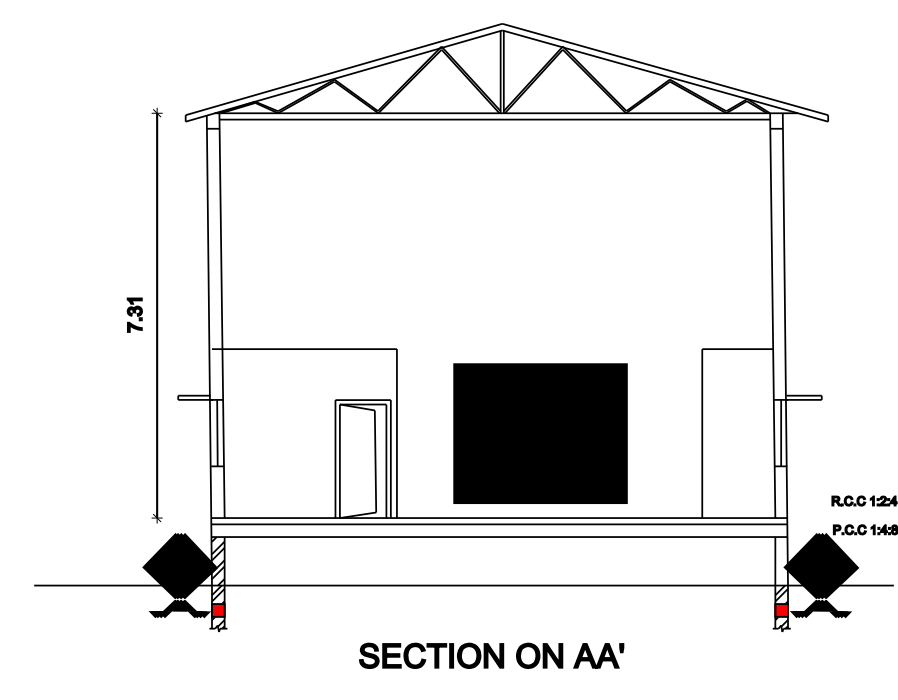


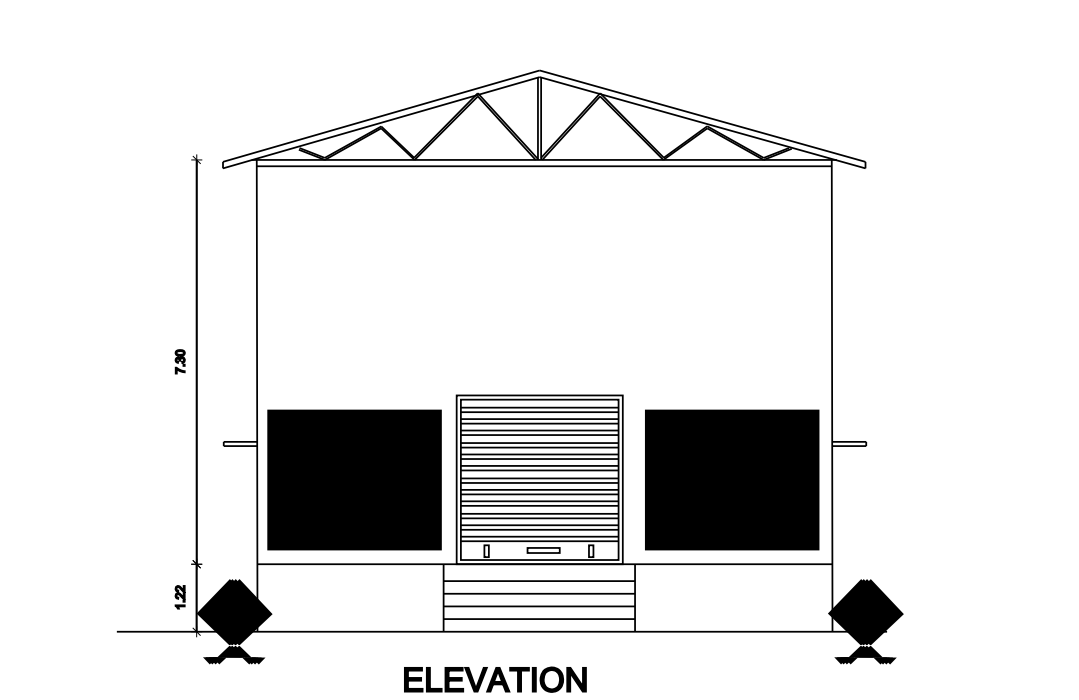

- SPECIFICATIONS:**
1. R.C.C FOOTINGS FOR FOUNDATION IN M20 MIX
 2. R.C.C. COLUMNS IN M20 MIX
 3. R.C.C. ROOF SLAB AND BEAMS IN M20 MIX
 4. 9" BRICK WORK IN C.M 1:5 IN SUPER STRUCTURE
 5. COUNTRY WOOD DOORS WITH FLUSH SHUTTERS
 6. COUNTRY WOOD GLAZED WINDOWS
 7. INTERNAL PLASTERING IN C.M 1:4
 8. EXTERNAL PLASTERING IN C.M 1:5
 9. WEATHERING COURSE IN BRICK JELLY LIME CONCRETE 1:3 MIX

AREA STATEMENT	SQ.FT	SQ.M
PLOT AREA (As Per Patta)	5381.00	500.00
PLOT AREA (As Per Document)	5544.00	515.00
Ground Floor Area	1810.38	168.19
Total	1810.38	168.19

PLOT COVERAGE	32.65%
FLOOR SPACE INDEX	0.32

JOINERY DETAILS:		
TYPE	DESCRIPTION	METER
	MAIN DOOR	1.06X2.13
	DOOR	0.81X2.13
	TOILET DOOR	0.75X2.13
	WINDOW	1.22X1.22
	WINDOW	1.83X1.22
	FRENCH DOOR	1.83X2.13
	VENTILATOR	0.91X0.61

STAIRCASE DETAIL		SCALE
RISE:	0.15	(1:100)
TREAD:	0.25	
STEP WIDE:	0.75	

OWNER:

LICENSED SURVEYOR:

