



PLAN SHOWING THE PROPOSED CONSTRUCTION OF GROUND, FIRST & SECOND FLOOR RESIDENTIAL BUILDING FOR Mr. V. MOORTHY, S/O. Mr. VELU, AT SURVEY NO : 80/3A1A1, (OLD SURVEY NO : 80/3) & 80/37A1A1 (OLD SURVER NO . 80/4) (AS PER PATT A SURVEY NO : 80/37A1A1A & 80/50) PATT A NO : 2960 & 3142, "SAAR CITY" PLOT NO : 445, MAMBAKKAM VILLAGE, SRIPERUMBUDUR TALUK, KANCHIPURAM DISTRICT.

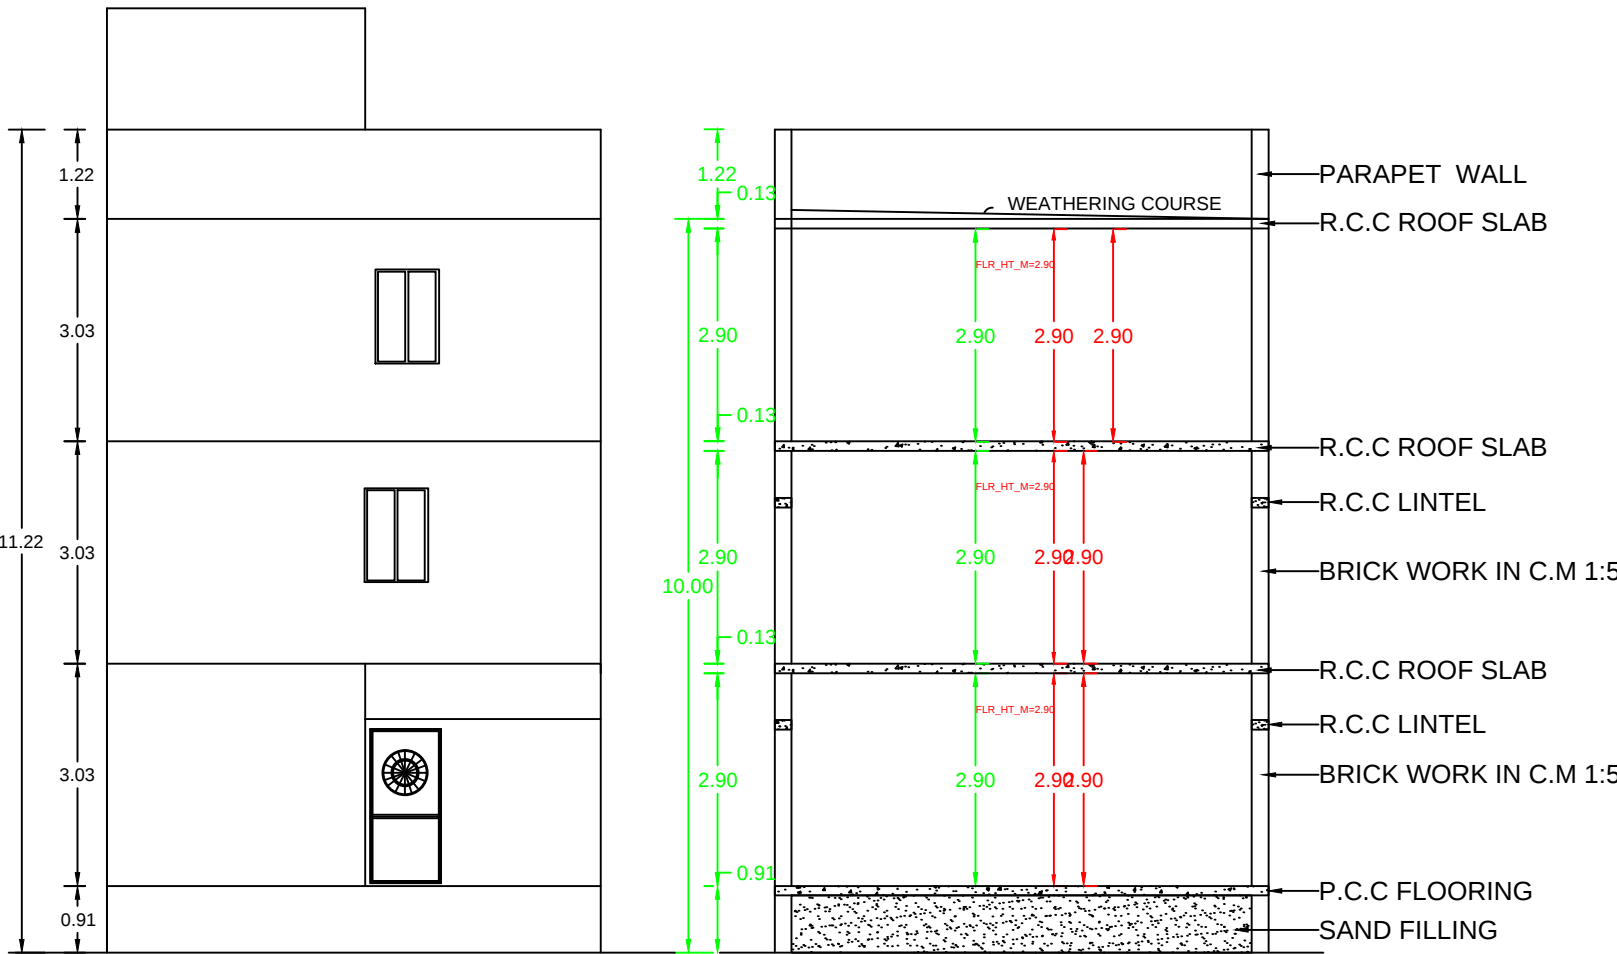


ELEVATION

SECTION

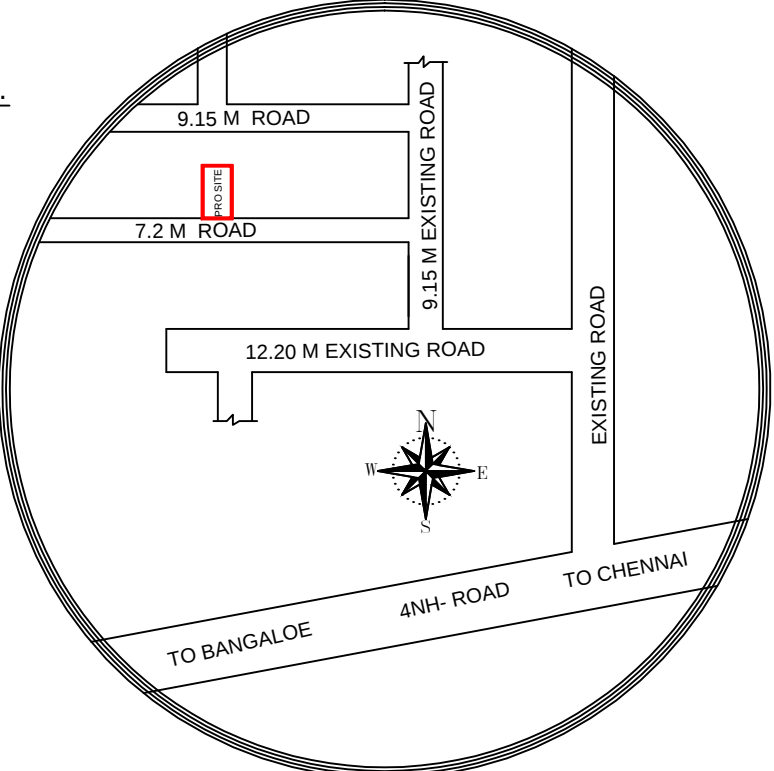


KEY PLAN

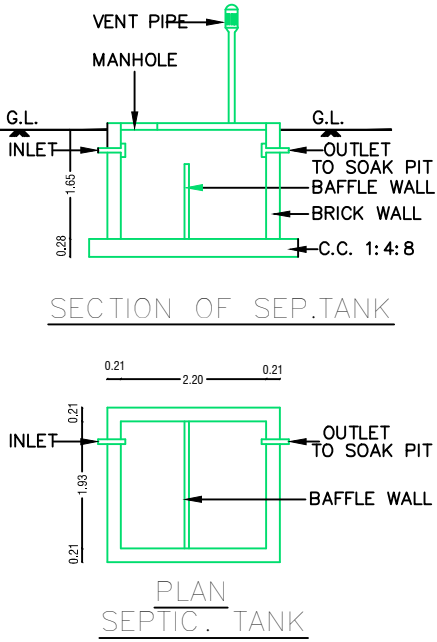

SECTION OF SEP.TANK

PLAN SEPTIC. TANK

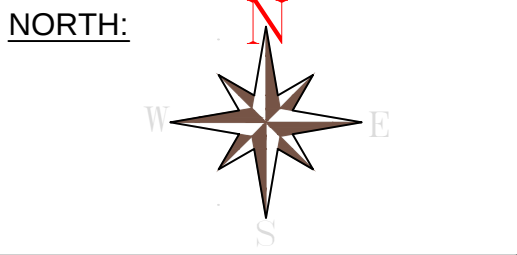

NORTH:

PLOT AREA DETAILS:		
	Sq.ft	Sq.m
AS PER DOCUMENT	1481.00	137.62
AS AT SITE	1481.00	137.62
FMB (OR) PLR		119.00

AREA DETAILS:					
BuiltUp Area		Fsi Area		Non Fsi	
Floor	Sq.m	Sq.Ft	Sq.m	Sq.Ft	Sq.m
G.F	74.05	797.00	42.56	458.00	31.49
F.F	74.05	797.00	74.05	797.00	-----
S.F	74.05	797.00	74.05	797.00	-----
Total	222.15	2391.00	190.66	2052.00	31.49

FSI : Floor Space Index = $\frac{190.66}{137.62} \leq 2 = 1.385$

JOINERY:

MD	----->	3'6" X 7'0"
D	----->	3'0" X 7'0"
D1	----->	3'0" X 7'0"
D2	----->	2'6" X 7'0"
W	----->	4'6" X 4'0"
W1	----->	4'6" X 2'6"
V	----->	2'6" X 2'6"

LICENCED BUILDING SURVEYOR

A. Pushpa
PUSHPA, D.C.,
LICENCED BUILDING SURVEYOR
(R.C.No. 198 / 2013)
WALAJABAD TOWN PANCHAYAT
KANCHIPURAM DISTRICT
SRI VIGNESVAR BUILDING PLANNER,
WALAJABAD ROAD,
SUNGUVARCHATHIRAM - 602 106.

CLIENT


V. Moorthy
Mr. V. MOORTHY




DOOR PLAN

FIRST FLOOR PLAN


SECOND FLOOR PLAN

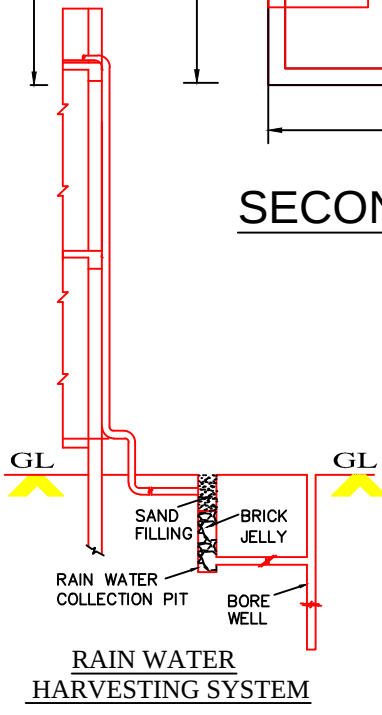

RAIN WATER HARVESTING SYSTEM

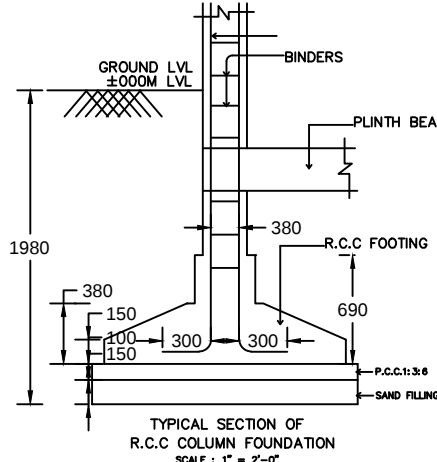

TYPICAL SECTION OF R.C.C COLUMN FOUNDATION

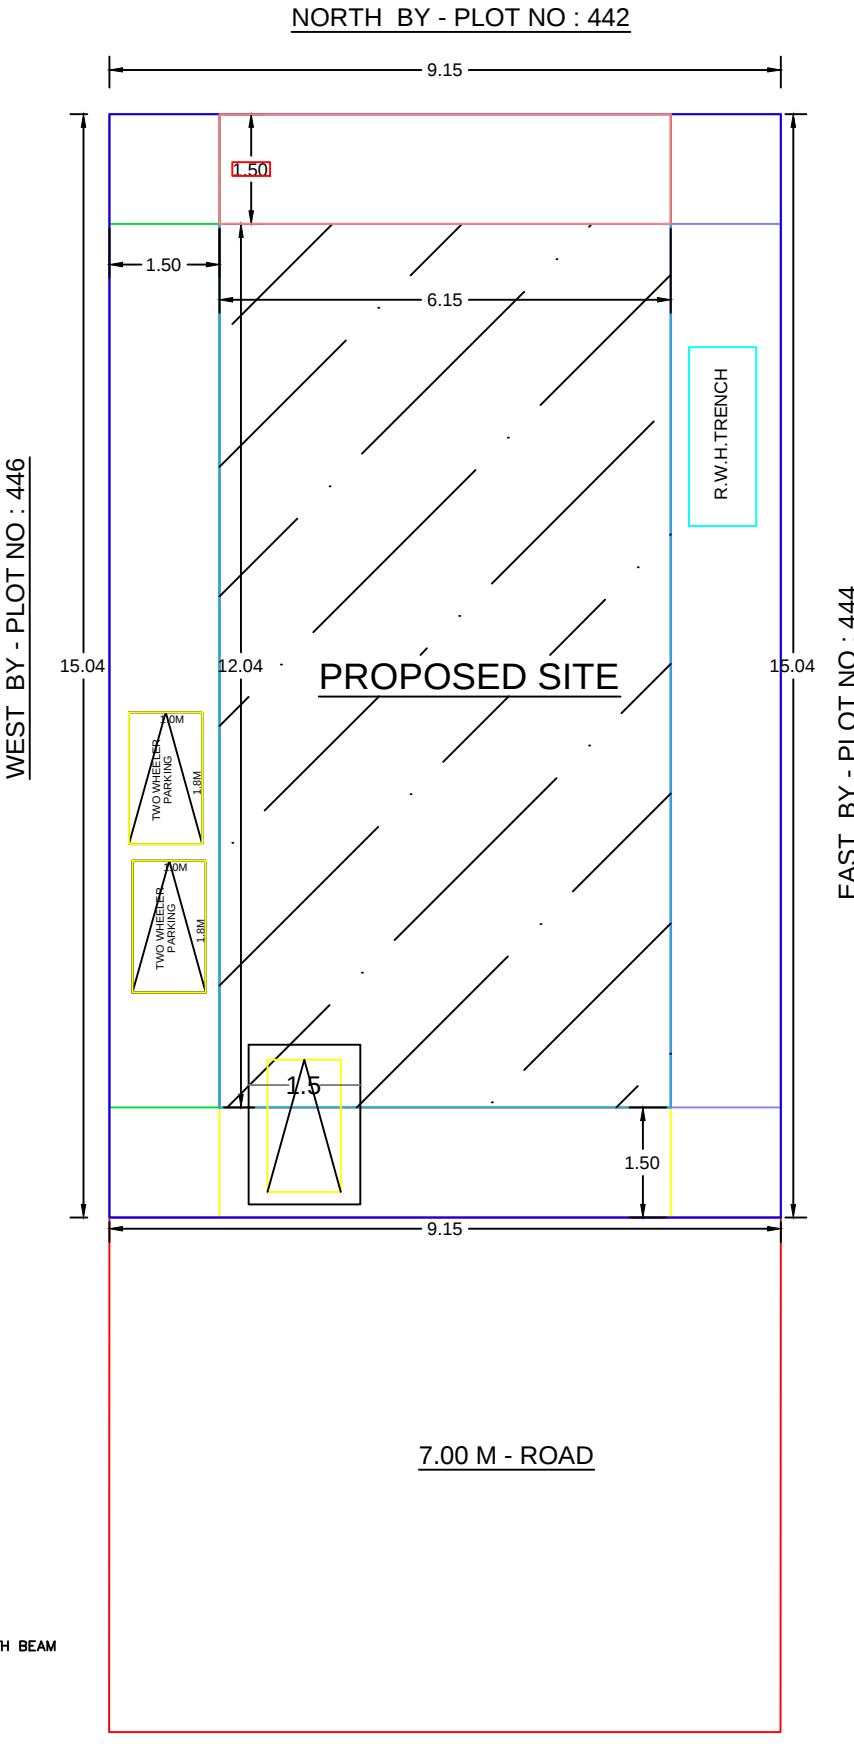

SITE PLAN