
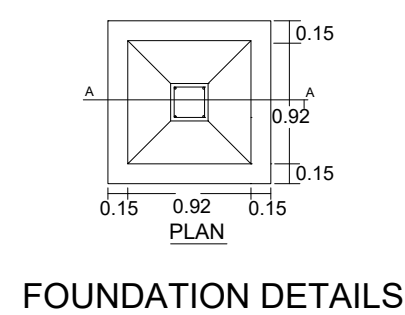
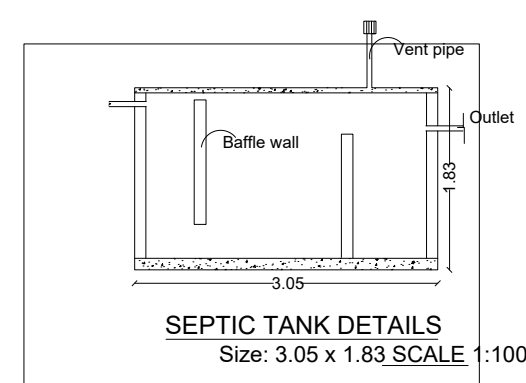
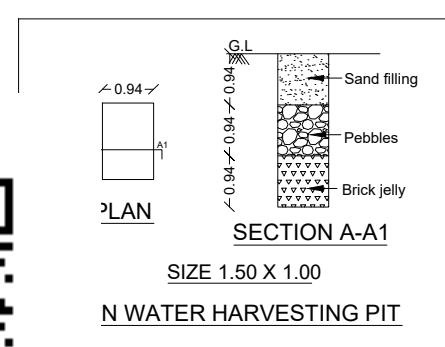
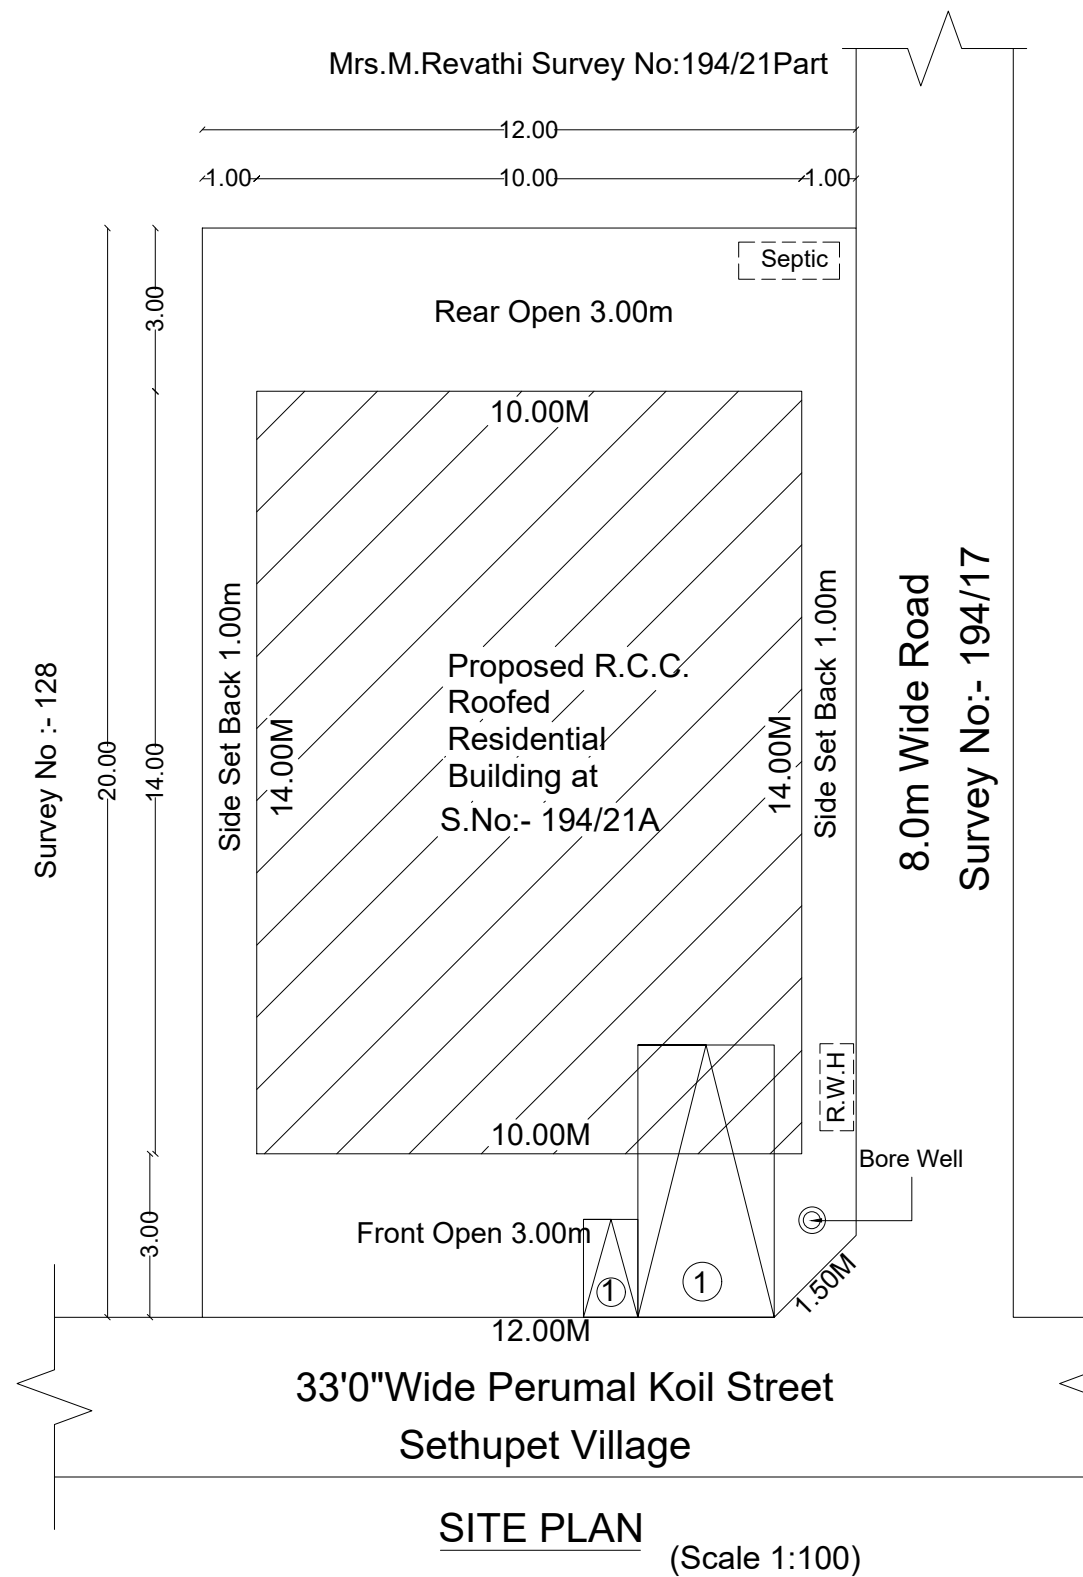
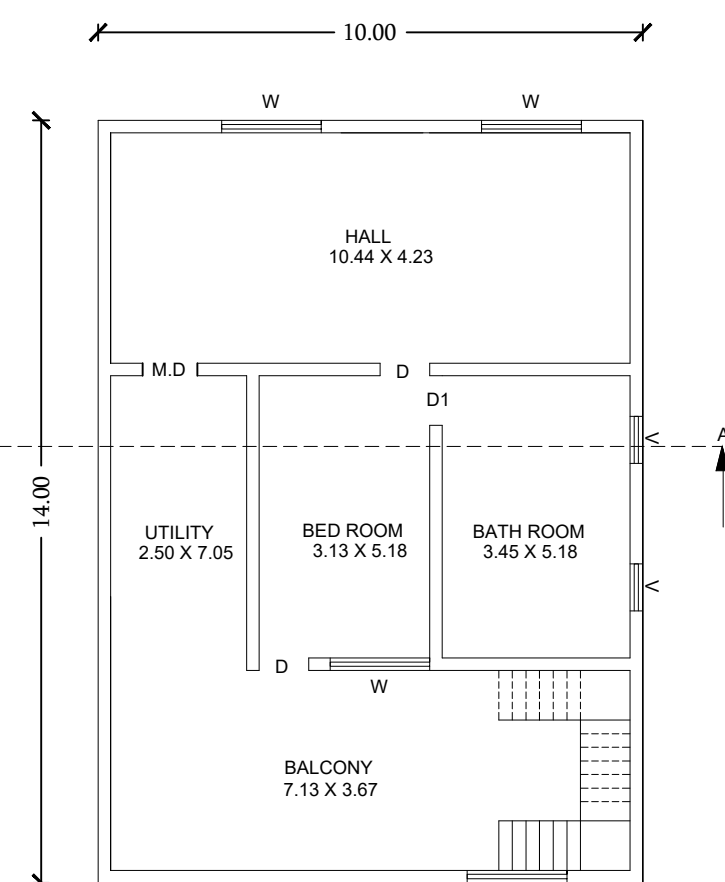
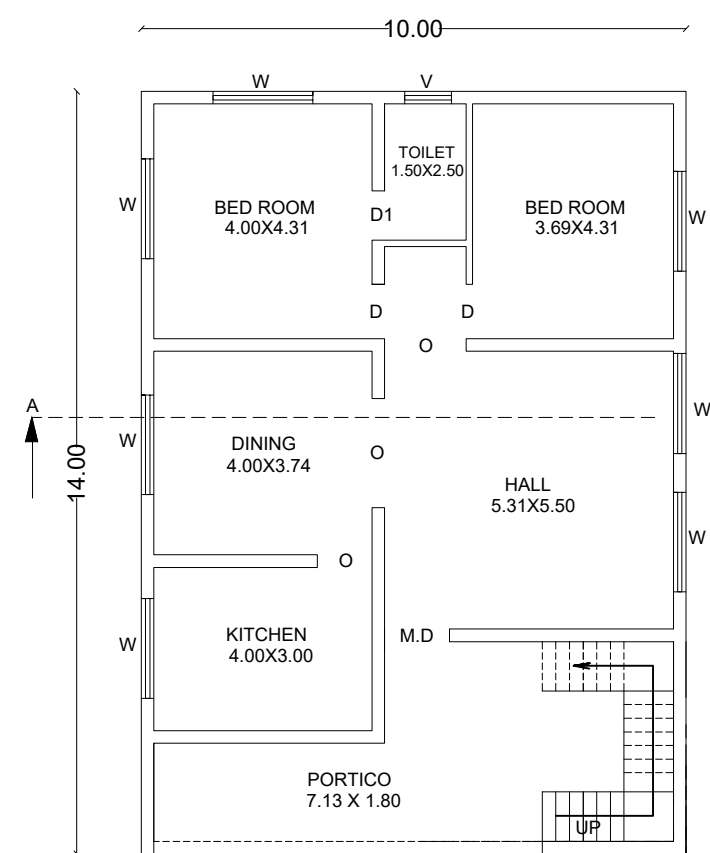
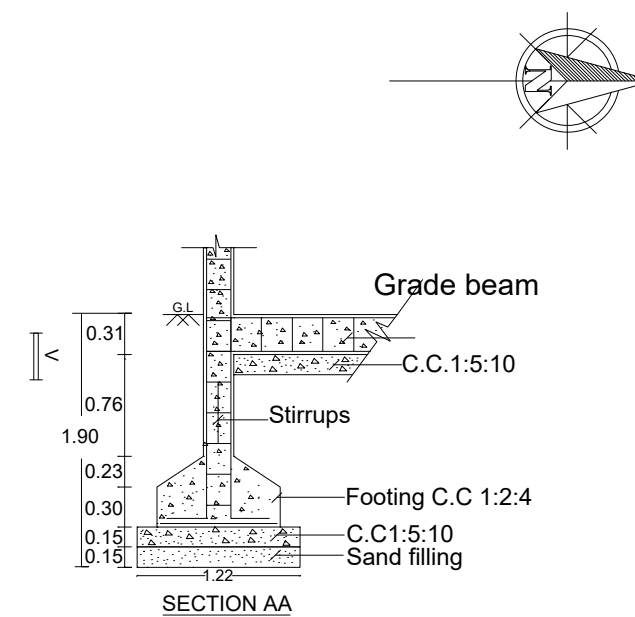
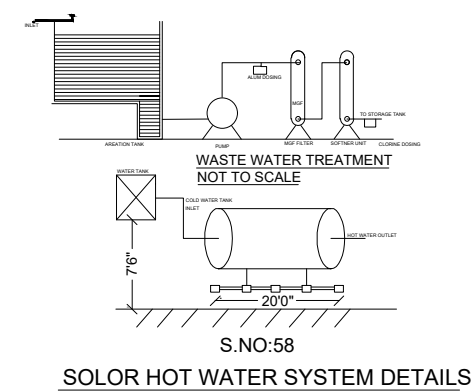
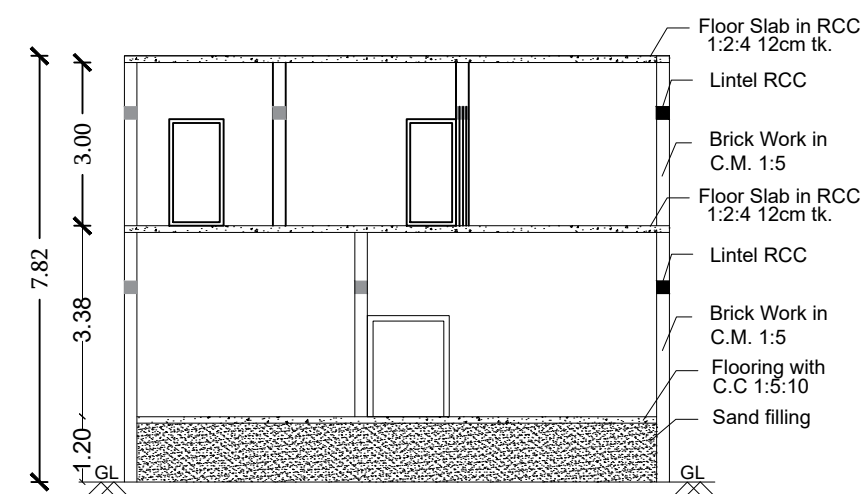


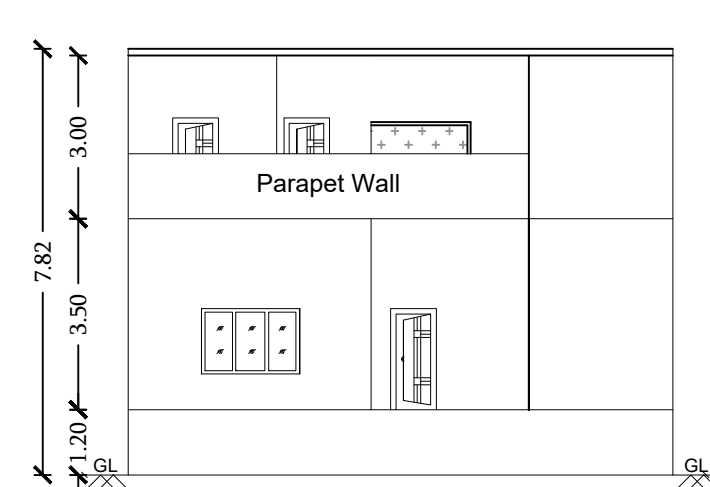


THE PLAN SHOWING THE EXISTING
GROUND FLOOR ON PROPOSED
CONSTRUCTION OF FIRST FLOOR R.C.C.
RESIDENTIAL BUILDING AT NATHAM
SURVEY NO :128/2Part, PATTA NO:-131,
AS PER PATTA SURVEY NO:- 194/21A,
V.NO-40,SETHUPET VILLAGE&PANCHAYAT,
KUNDRATHUR PANCHAYAT UNION,
KUNDRATHUR TALUK &
KANCHIPURAM DIST.

SITE AREA STATEMENT :		
Survey No	As Per Patta Sq.m	As Per Document Sq.m
S.No: 194/21A	240.00	240.00
Total Site Area	240.00	240.00

BUILDING AREA STATEMENT :			
Description	F.S.I Area Sq.m	Non-F.S.I Area Sq.m	Build Up Area Sq.m
Existing Ground Floor Area	108.57	31.43	140.00
Proposed First Floor Area	74.40	65.60	140.00
Total Area	182.97	97.03	280.00
PARKING	REQUIRED	PROVIDED	
CAR	01	01	
TWO WHEELER	01	01	

NOTE	
Site Boundary	
Proposed Building	
Approach Road	
All dimensions are in meter	
OWNER SIGN:	 (Mr. R B ABISHEK).

 ENGINEER SIGN:  Er. A. PRABHAKARAN, B.E. (Civil) Registered Engineer No:RE /GR-11/2021/12/1023 Reg Construction Eng No:RE /2023/090007 SRU SVAMM FOUNDATION, 43/08 Alalai Pillayar Kovil Street, KPM - 1. Cell: 9829362167, 8383435059.	 SUDHARSANA INFOTECH 414, Main Road, Muthiyalpet, KANCHIPURAM - 631 601. Cell : 9952679759,
---	---