
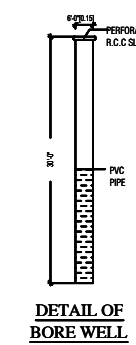
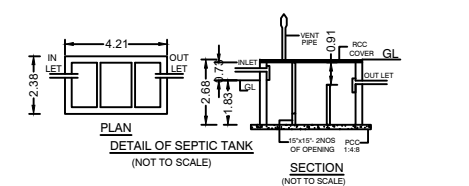
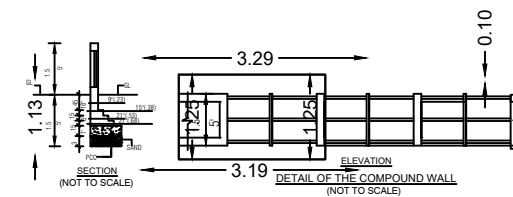
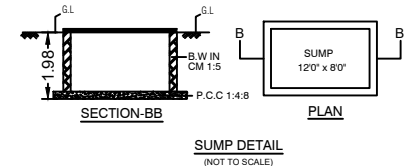
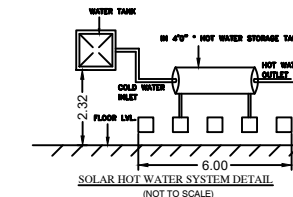
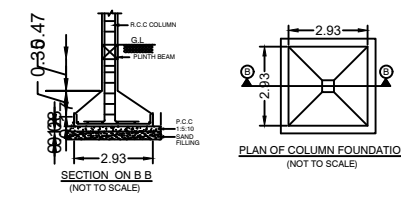
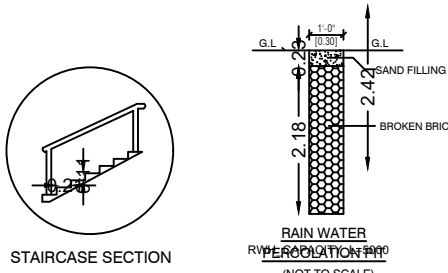
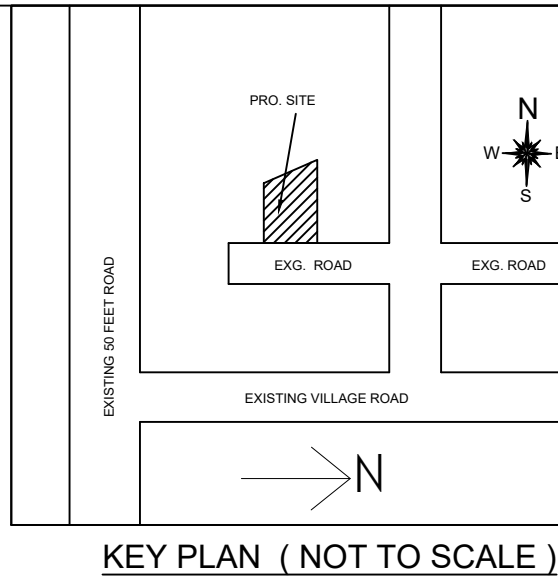
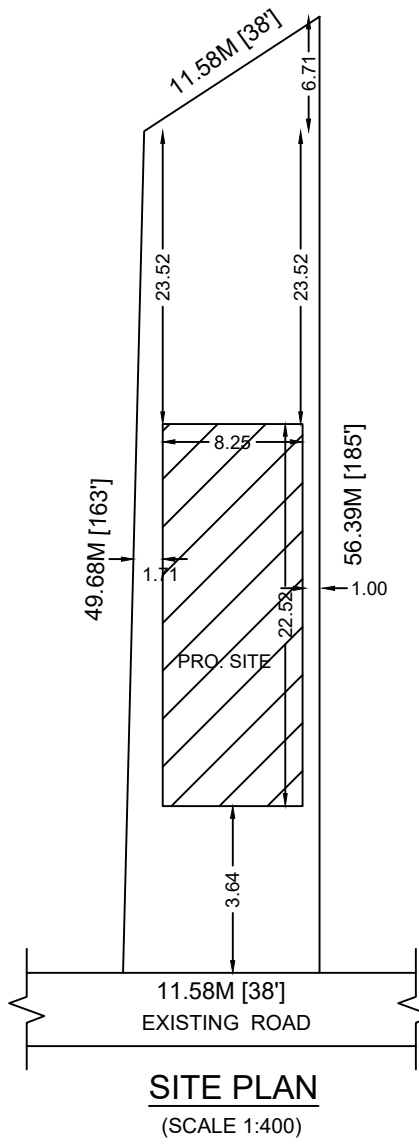
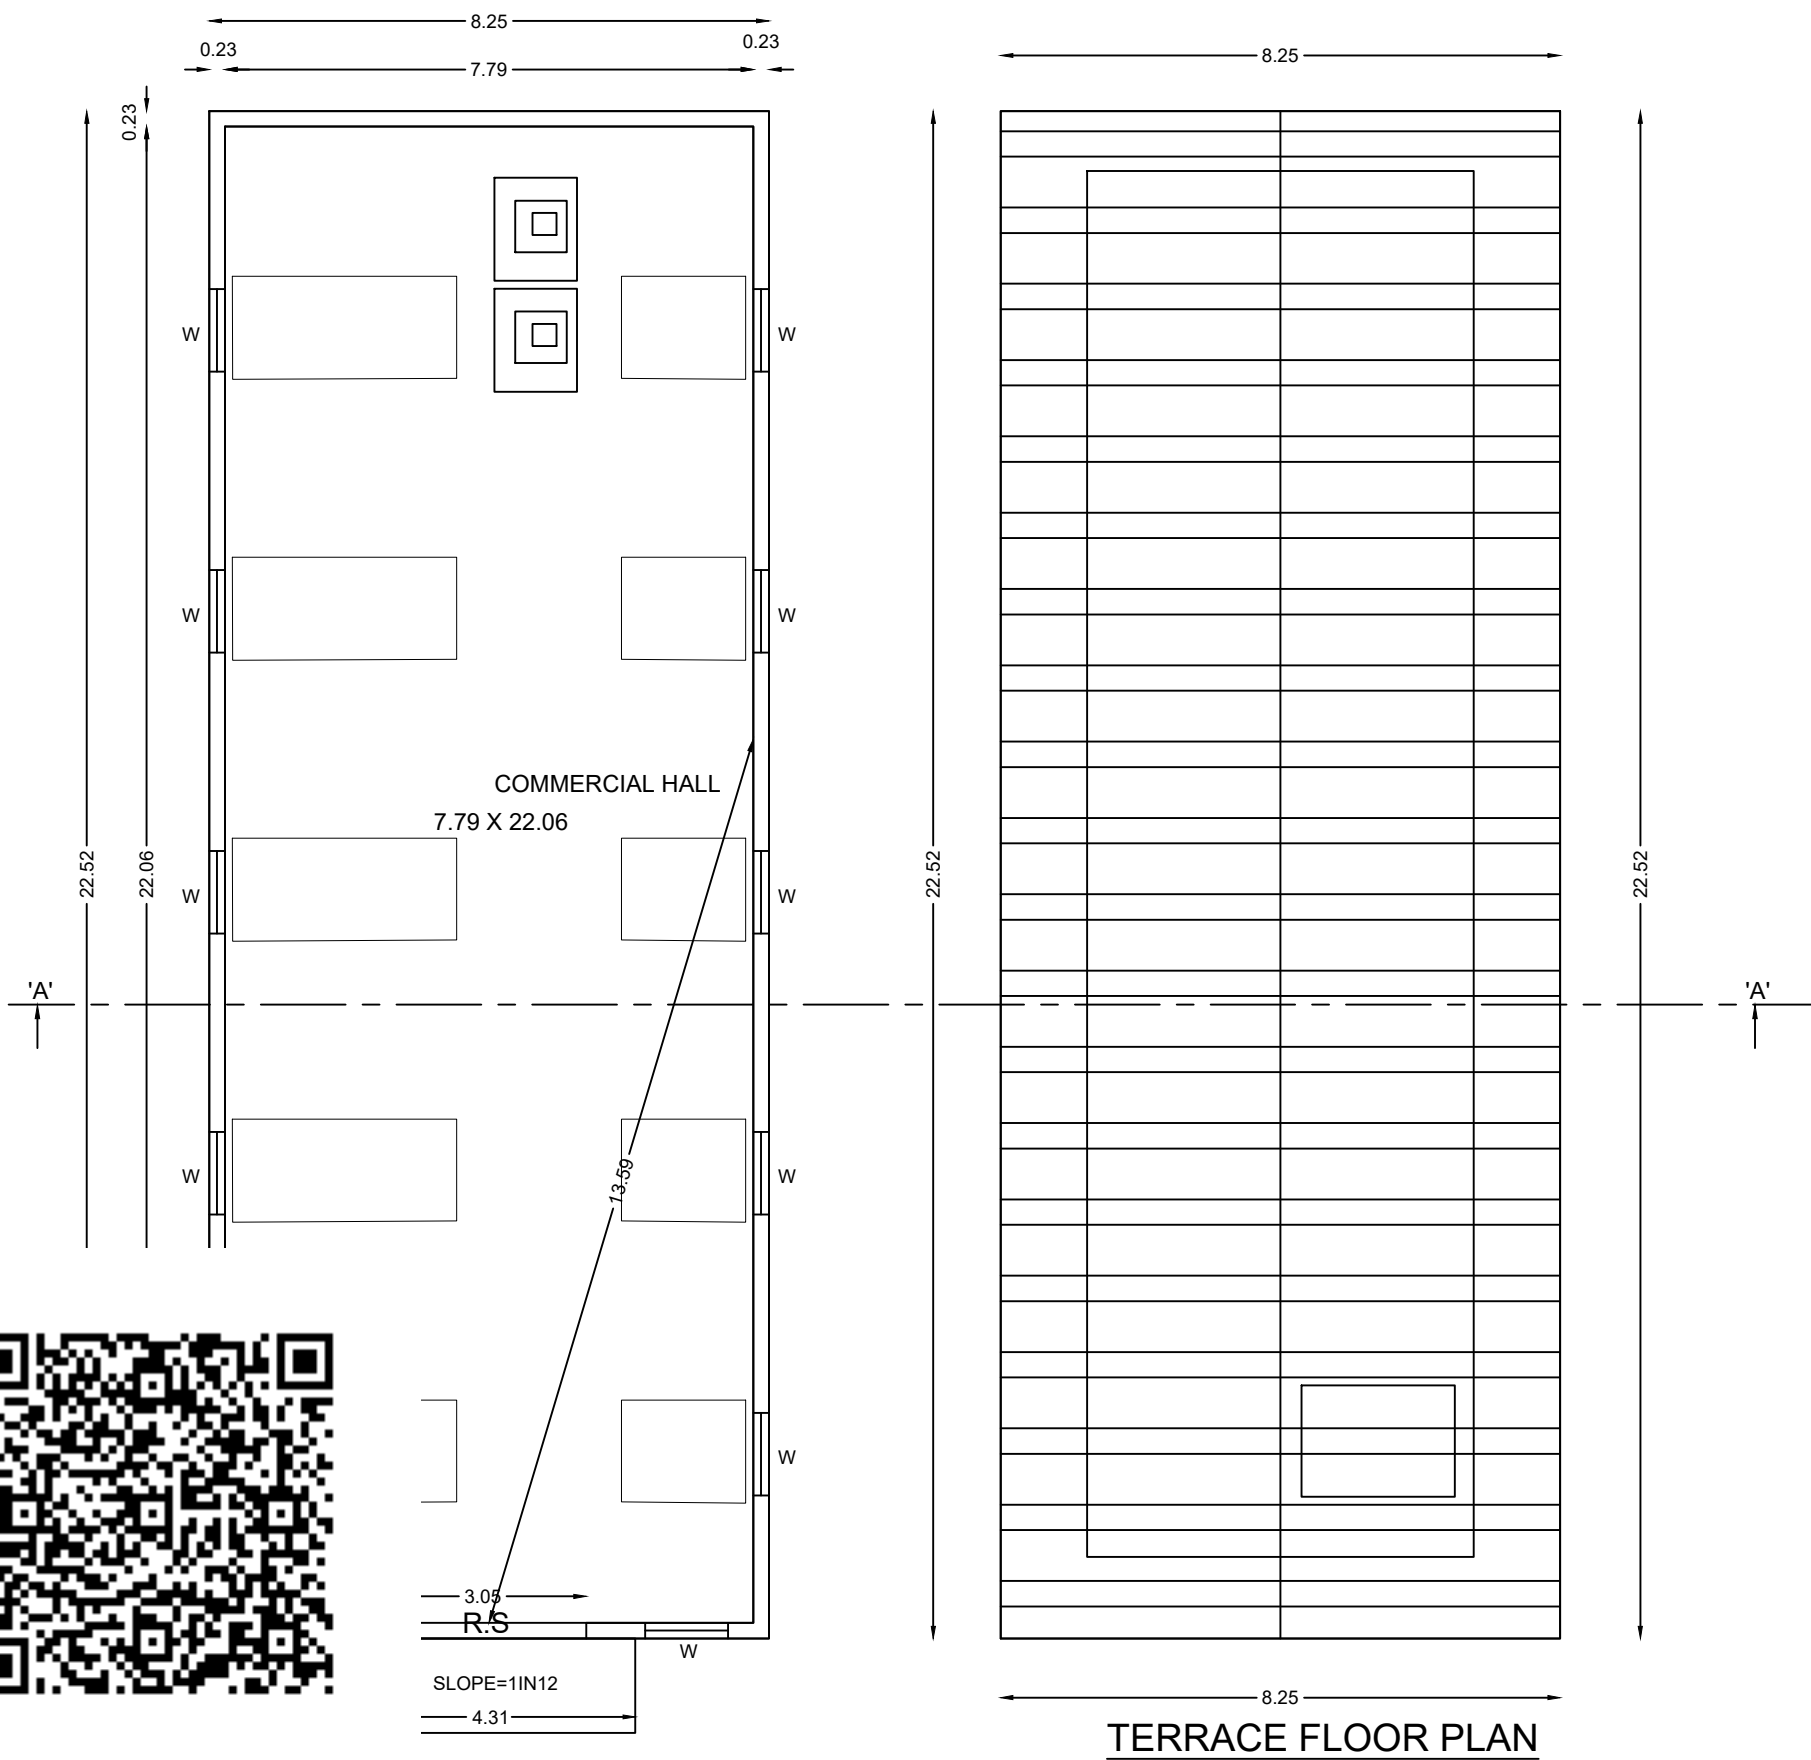
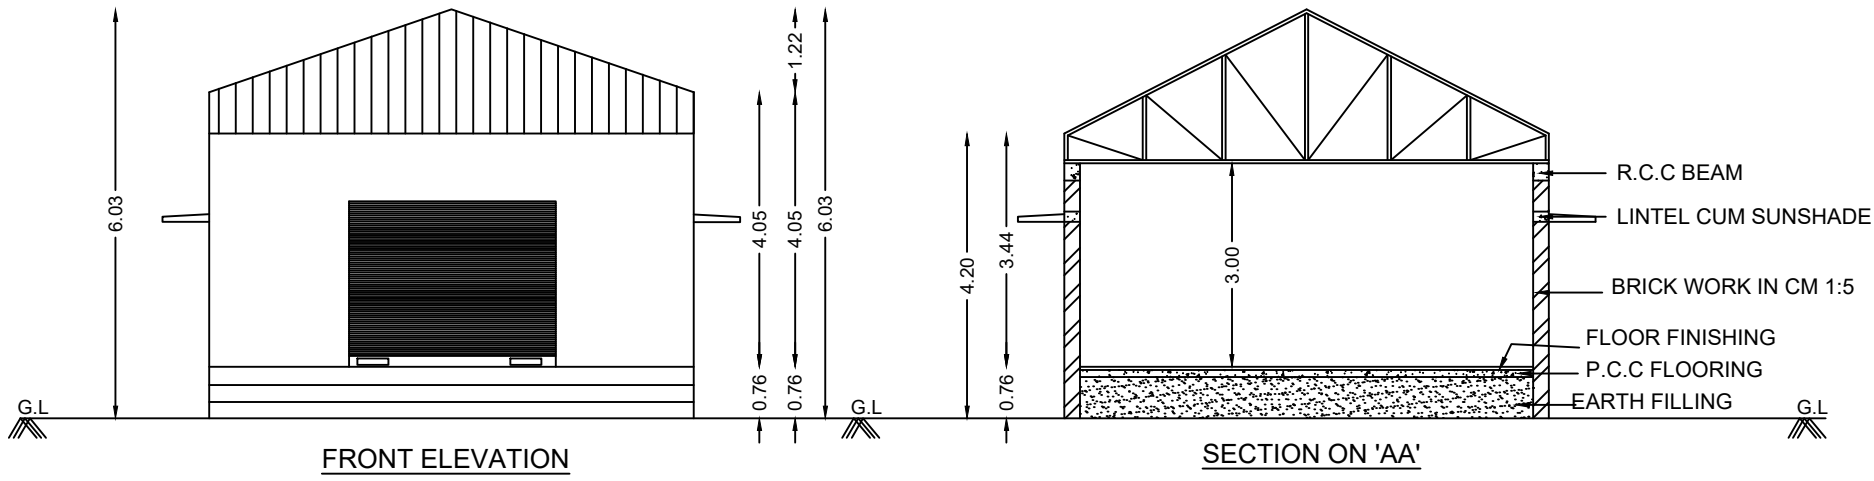


" GREEN HOLIDAY RESORT "COMPRISED IN SURVEY NO:120/1A3, AS PER PATTA NO.3469, ERAIYUR VILLAGE, (VAIPPUR 'B' BLOCK), KUNDRATHUR TALUK, KANCHEEPURAM DISTRICT.

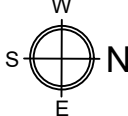

SPECIFICATION
SUB-STRUCTURE: Individual Column Footing in RC.C. mix 1:2:4 Sand Filling Ceiling Course Bed Conc in Mix PCC 1:5:10 Plinth Beam Top with River Sand, Remaining with Well Gravel and Flooring Concrete in RCC Mix 1:5:10 SUPER STRUCTURE: Partition walls in Brick Work in CM 1:5, with Lintel Beam in R.C.C. mix 1:2:4, one way R.C.C. slab for roof in Mix 1:2:4. WEATHERING COURSE: Lime concrete with Brick Jelly top finish with Machine pressed tails, fixed and pointed in CM 1:3 JOINERY: All made up of country wood, (Well seasoned) PLASTERING: Both the sides of walls plastered in CM 1:4 of thick 12mm ceiling tube plastered in CM 1:3 of thick 10mm FLOOR FINISH: Granite thick finish in CM 1:3 of thick 50mm thick including top finishing with plastering in CM 1:3 of 20mm thick.

SCHEDULE OF JOINERY				
S.NO	TYPE	DESCRIPTION	SIZE	
			FEET	METRE
1	R.S	ROLLING SHUTTER	100" x 100"	3.05 x 3.05
2	D1	DOOR	30" x 70"	0.91 x 2.13
3	D2	DOOR	26" x 70"	0.76 x 2.13
4	W	WINDOW	30" x 40"	0.91 x 1.37
5	V	VENTILATOR	20" x 16"	0.61 x 0.45

AREA STATEMENT			
S.NO	DESCRIPTION	AREA	
		Sq.ft	Sq.mt
1	SITE AREA	6612.00	614.27
2	GROUND FLOOR AREA	1999.72	185.79
PLOT COVERAGE		- 30.25 %	FSI
			0.302
SCALE : 1"=8'		DRAWING TITLE	WAREHOUSE
1:100		PLANS, SECTION,ELEVATION & DETAILS	
DRG. NO.: 01			

COLOUR INDEX	
SITE BOUNDARY	
PROPOSED BUILDING	
EXISTING ROAD	

S. L. Boal

OWNER SIGNATURE


E. J. PRADHAP
Registered Engineer
CMDA-RE/II/2024/1/0015
SASTHA PLANNERS
328, Padaveetamman Koil st,
Chembarambakkam, Ch-123
Mob: 9941272223
sasthaplanners24@gmail.com

REGISTERED ENGINEER