




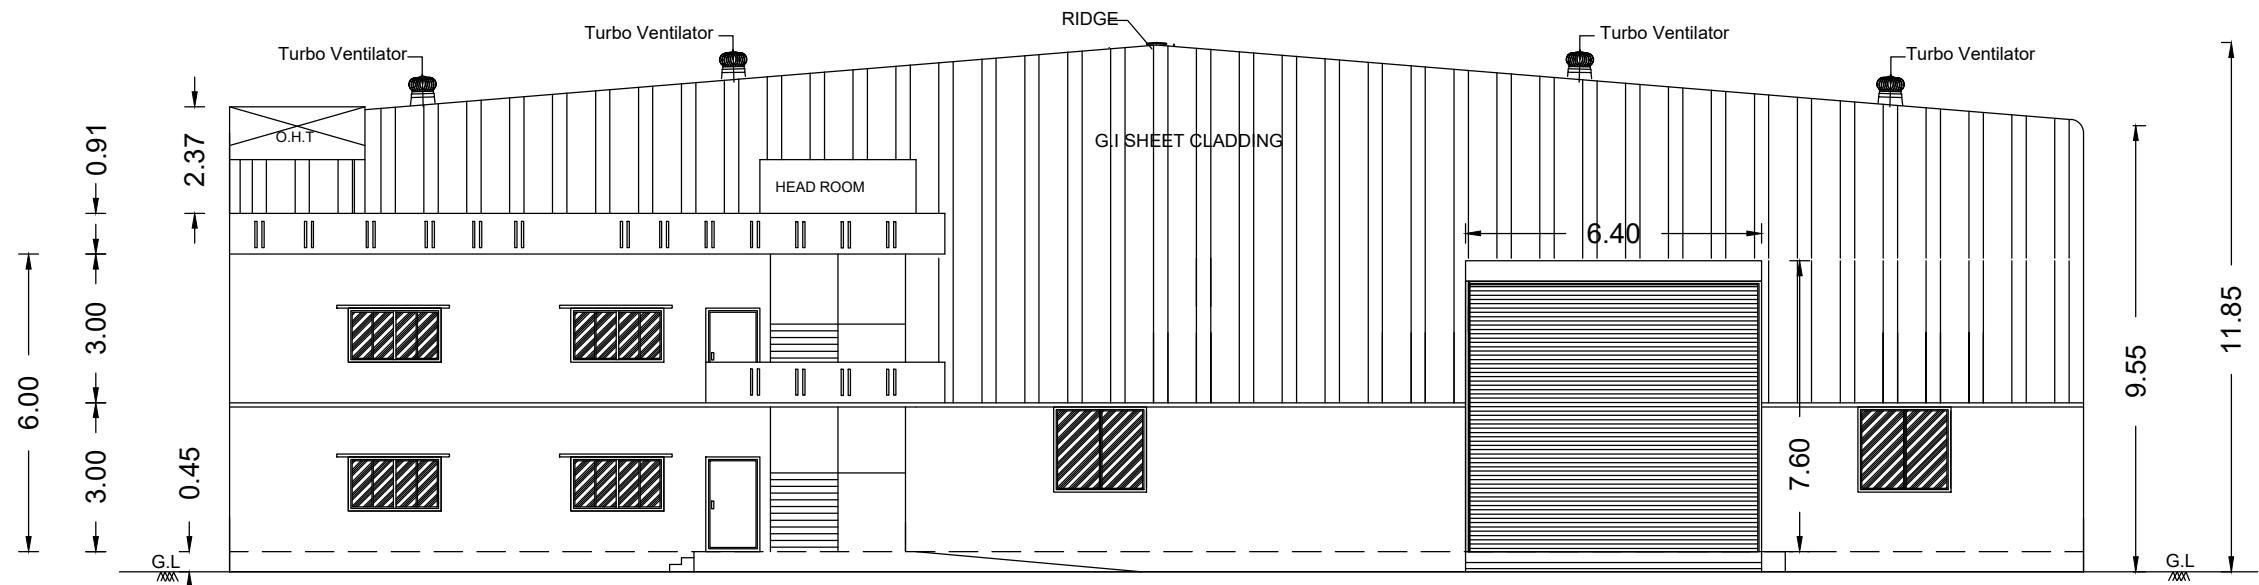


SOUTH SIDE ELEVATION

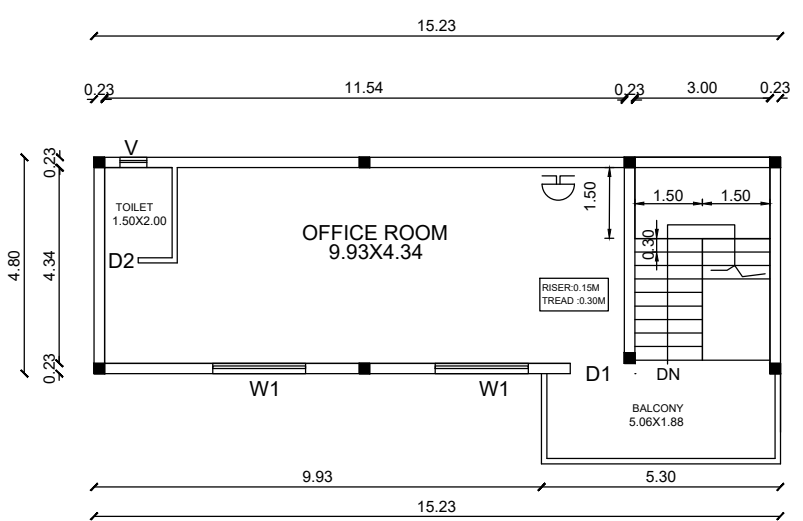


PRO. FIRST FLOOR PLAN

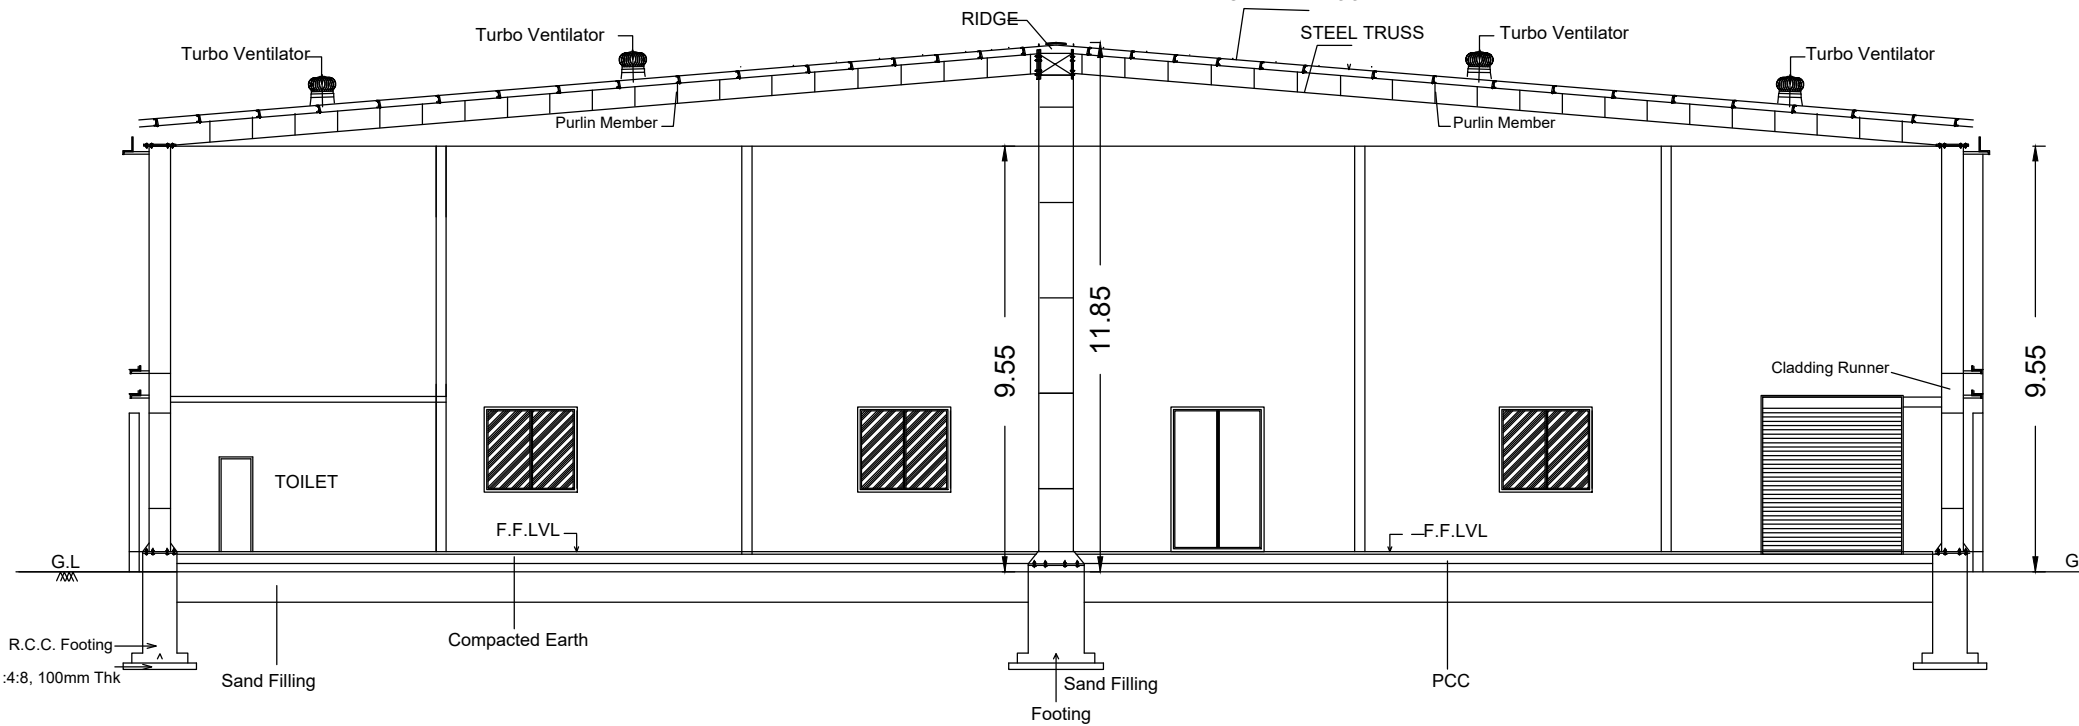

SECTION - AA

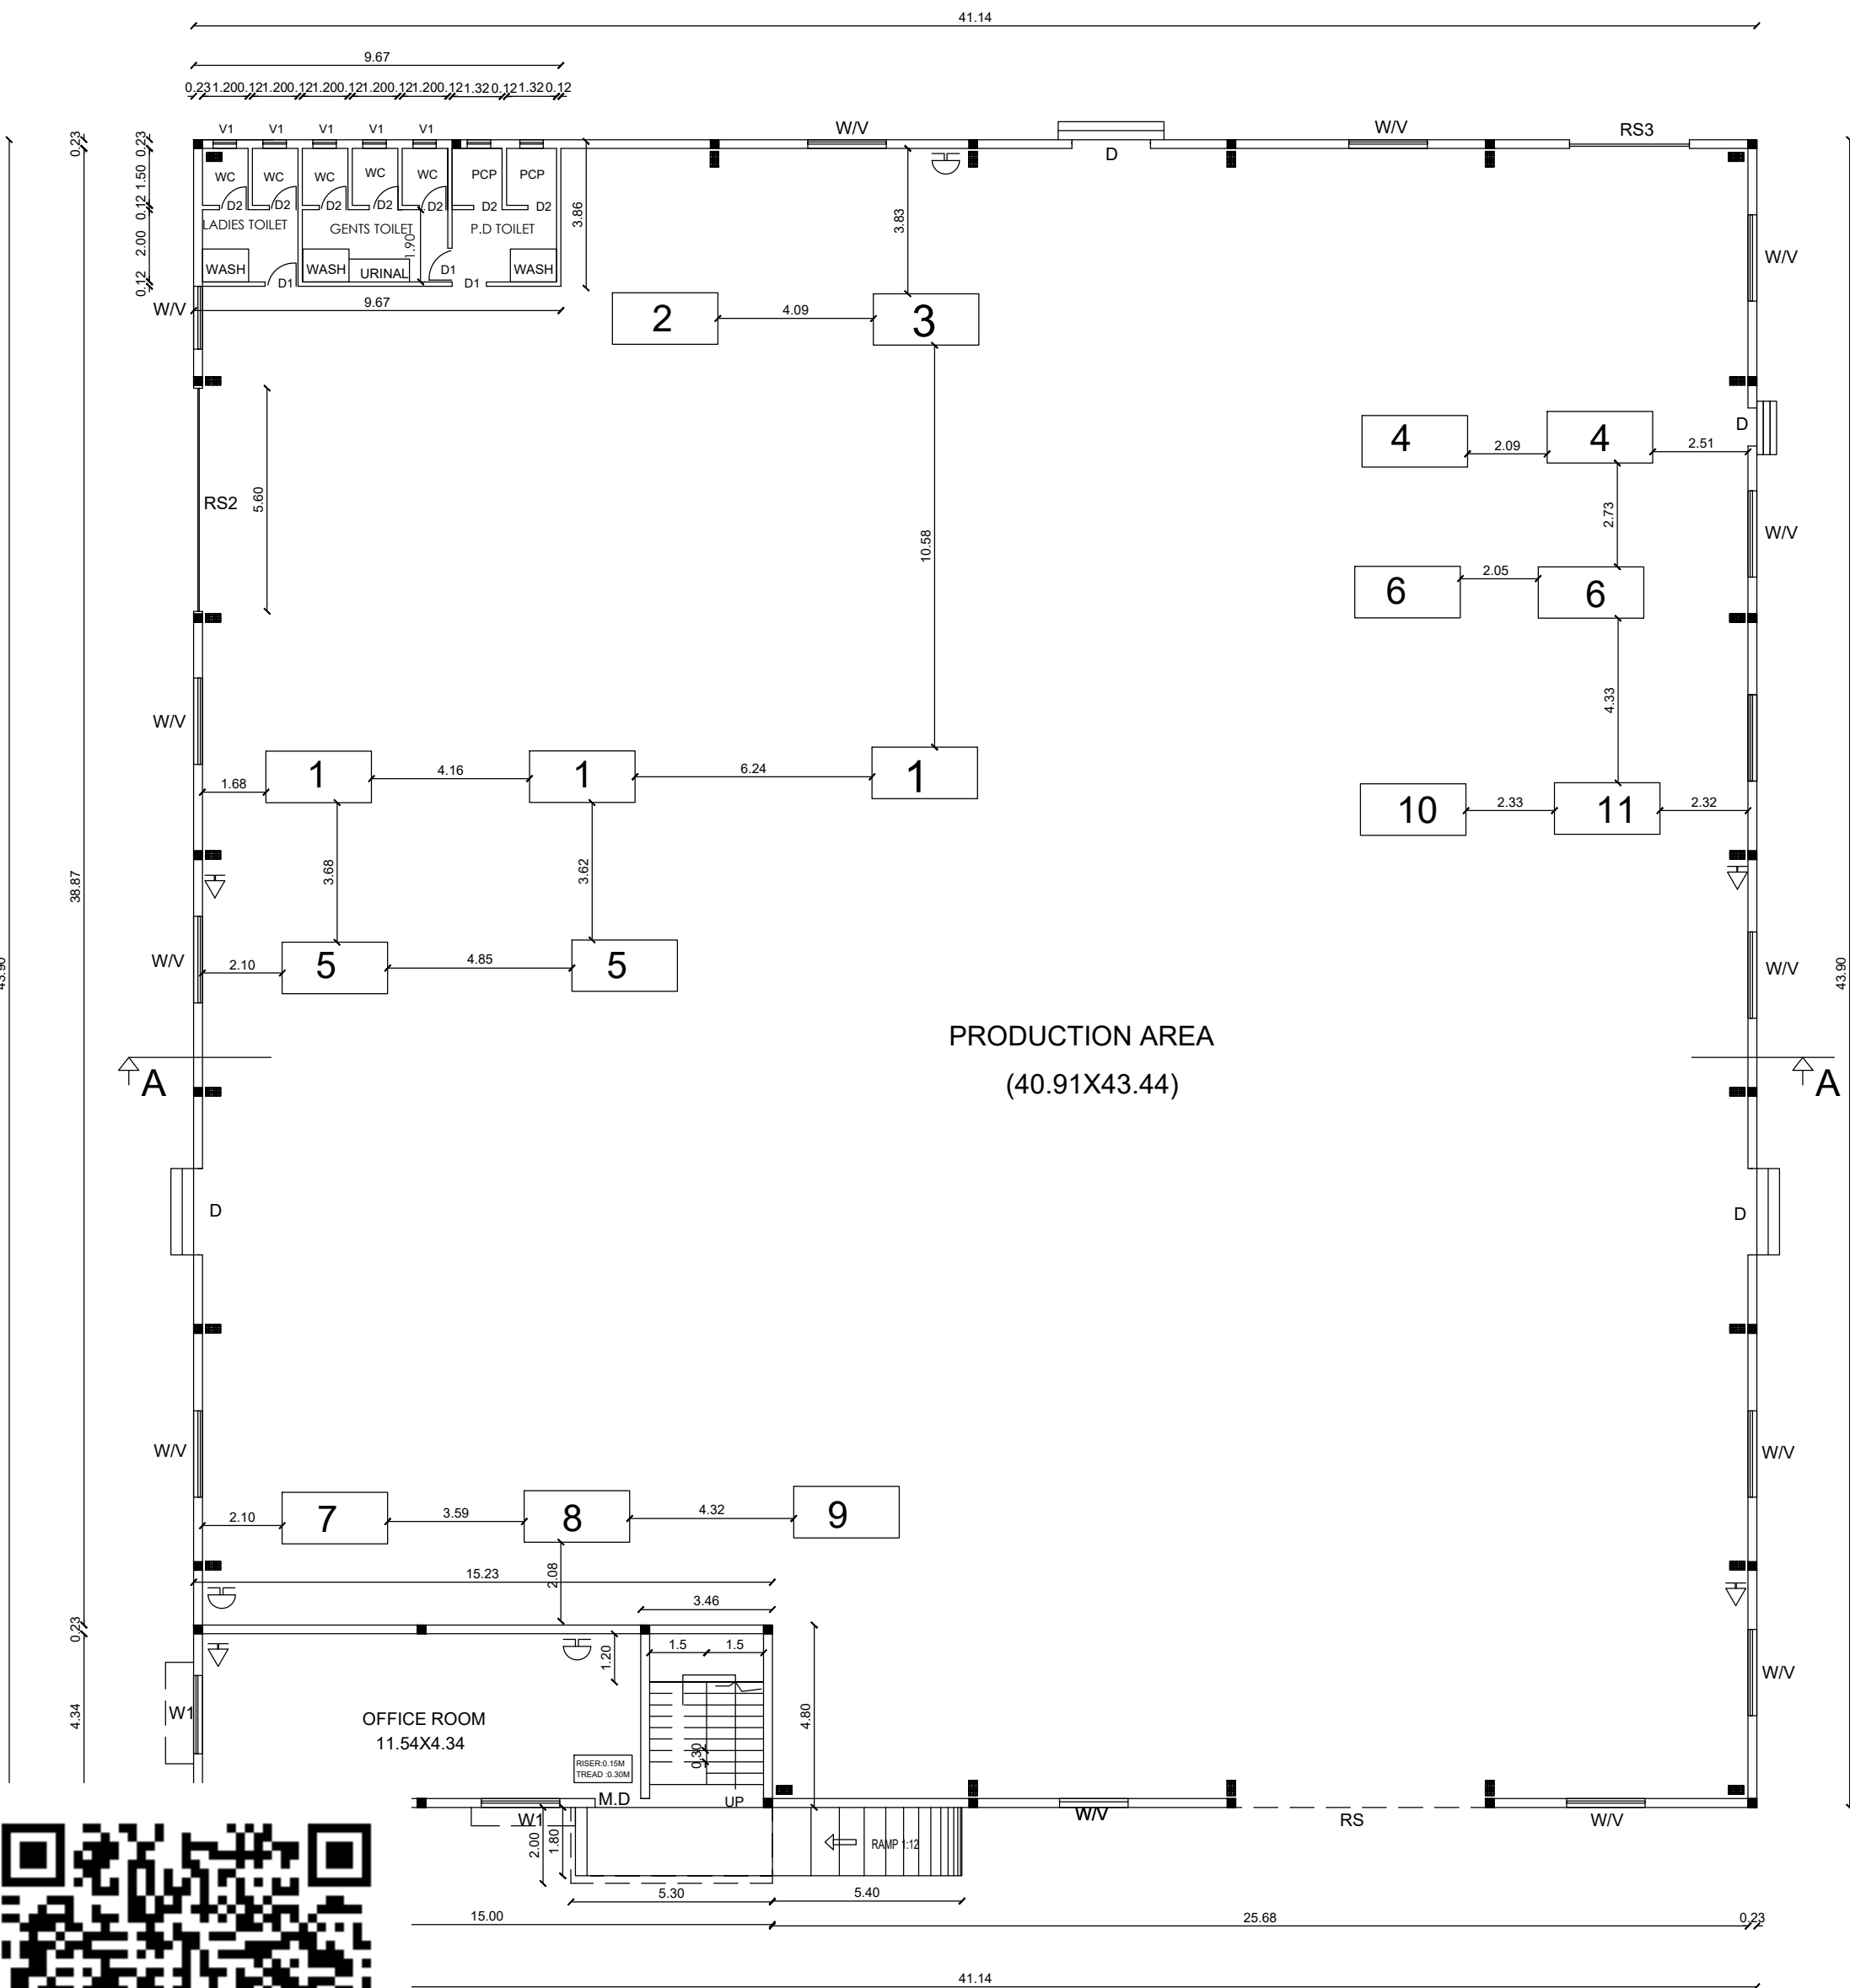

PRO. GROUND FLOOR PLAN

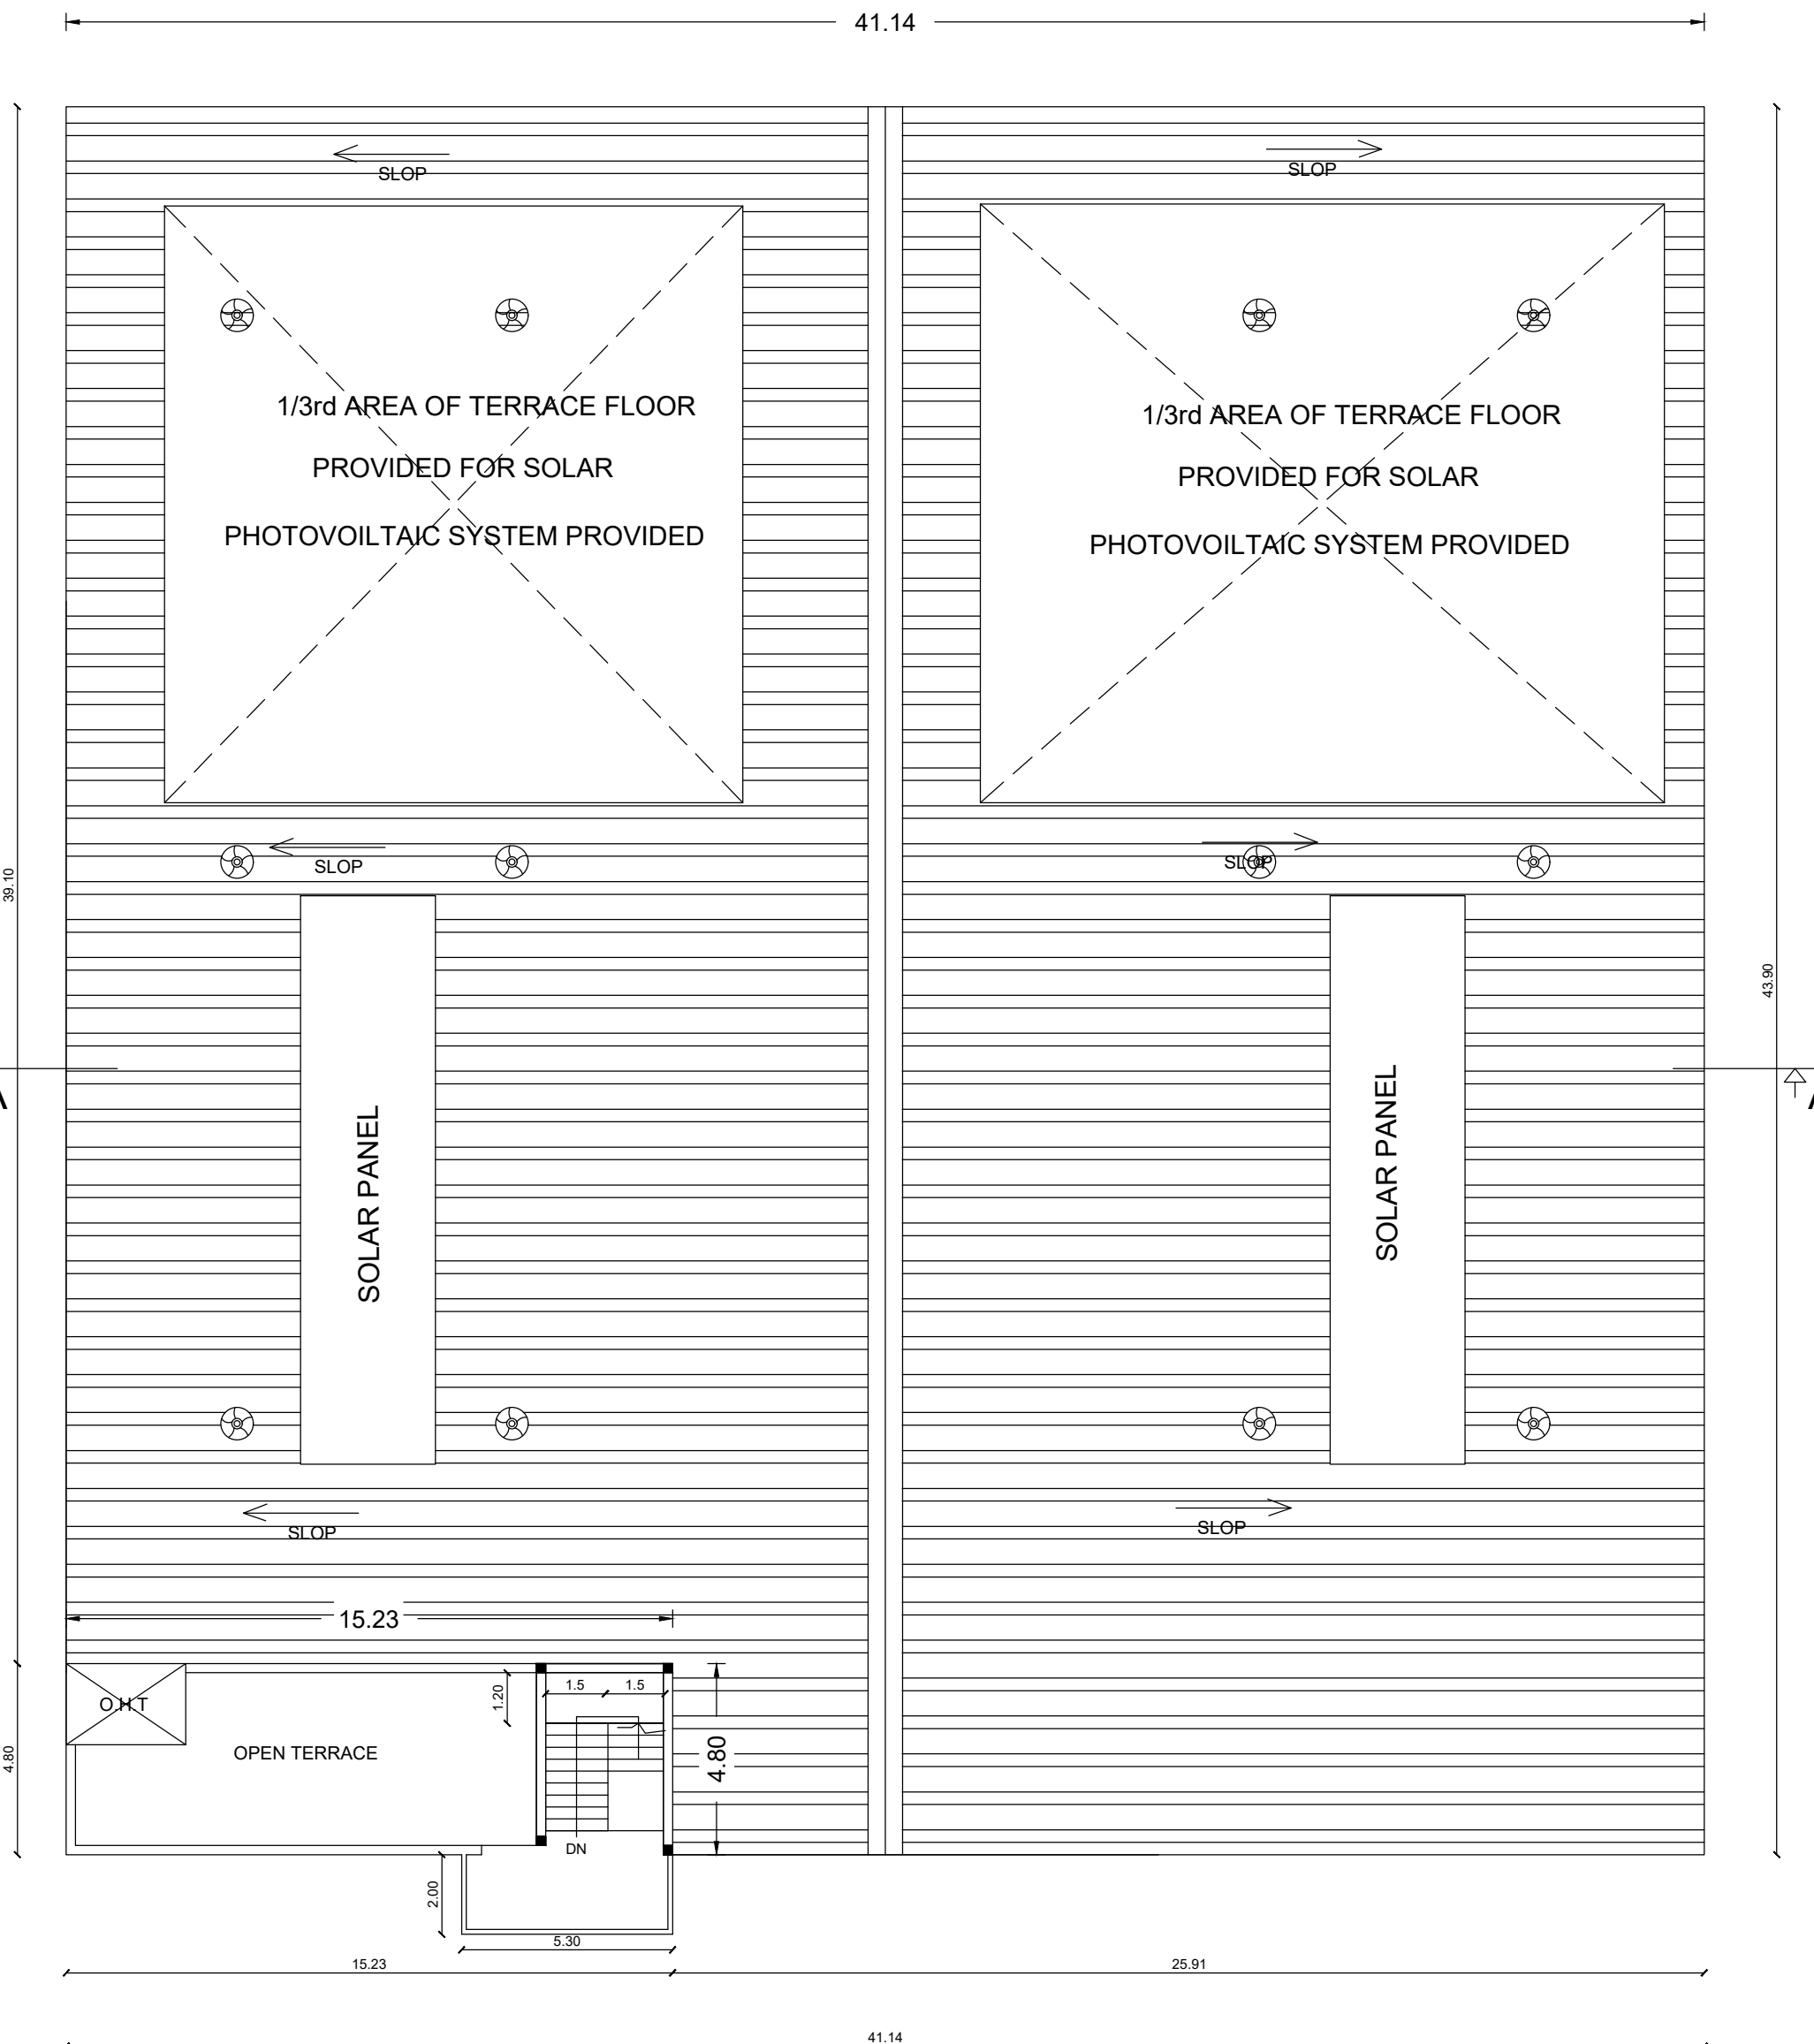


ROOF PLAN

PLAN SHOWING THE PROPOSED CONSTRUCTION OF
INDUSTRIAL & OFFICE BUILDING (WIRES, PIPES, EXTRUDED
SHAPES FROM METALS) IN SURVEY No .39/12, PATTA No. 2752,
OF THADALAMVILLAGE, SRIPERUMBUR TALUK,
KANCHEEPURAM DISTRICT.

SHEET: 1 of 2

NORTH POINT

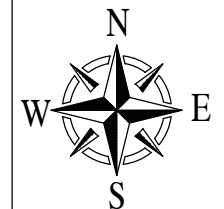

(i) CATEGORY OF INDUSTRY: "ORANGE"
"ANNEXURE VII" (3) WIRES PIPES EXTRUDED
SHAPES FROM METALS

SITE AREA DETAILS:

SITE AREA = 3700 SQM Sq.m

REFERENCES:

- SITE BOUNDARY
- Pro. BUILDING
- Exg. ROAD
- DRIVE WAY

BUILTUP AREA DETAILS:-

SCALE:- 1:100 ALL DIMENSIONS ARE IN METER

DESCRIPTION	AREA IN SQ.M
SITE AREA AS PER DOC.	3700.00
SITE AREA AS PER PATTA.	3700.00

FLOOR NAME	NET F.S.I AREA	NON F.S.I AREA	TOTAL BUILDUP AREA
BLOCK 1 - GROUND FLOOR	1816.64	-	1816.64
FIRST FLOOR	83.70		83.70
HEAD ROOM		27.44	27.44
BLOCK 2 - SECURITY ROOM		6.25	6.25
TOTAL AREA	1900.34	33.69	1934.03

F.S.I	1900.34	0.51
	3700.00	

TOTAL NO. OF OCCUPANCY

TOTAL NO. OF OCCUPANCY - 30 NOS.

NO. OF MALES - 20 NOS.

NO. OF FEMALES - 10 NOS.

NOTES:-

- Rain Water Harvesting System to be Provided.
 - Solar Energy System to be Provided.
 - W/C water to be connected with Septic Tank.
 - Fire Resistance to be provided
 - Emergency alarm to be provided
 - Structure is Designed Safely For Earthquake Resistance.
 - First Aid Box with all Equipment to be provided.
 - Mechanical Ventilation provided. (whether it is used)
- All Dimensions are in Metre

TOTAL HP = 27.8 HP

PARKING DETAILS:

Parking Description	Required (Nos)	Provided(Nos)
Lorry Parking	4	4
Car Parking	3	3
Two Wheeler Parking	40	40
Cycle Parking	40	40

	REQUIRED AS TNCDBR-2019		PROVIDED	
NAME	MALE	FEMALE	MALE	FEMALE
W.C	4 NOS.	1 NO.	4 NOS.	1 NOS.
URINAL	4 NOS.	-	6 NOS.	-
	PH	2	8 NOS.	

MACHINERY DETAILS :

ITEM No	NAME OF MACHINERY	QTY	HP	TOTAL HP
1	REDIEL DRILLING MACHINE	3.0	1.0	3.0
2	SLOTING MACHINE	1.0	0.8	0.8
3	BENDING MACHINE	1.0	3.0	3.0
4	TURNING LEATH MACHINE	2.0	3.0	6.0
5	MILLING MACHINE	2.0	3.0	6.0
6	COMPRESSOR	2.0	0.5	1.0
7	PLATTING	1.0	2.0	2.0
8	SURFCE GRINDING	1.0	0.5	0.5
9	ARC WELDING MACHINE	2.0	0.5	1.0
10	SPOT WELDING MACHINE	1.0	0.5	0.5
11	PUMP & OTHERS	2.0	2.0	4.0
TOTAL		18.0	16.8	27.80

JOINERY SCHEDULE











RS	6.00x7.60m	Steel Rolling Shutter
RS1	5.6x4.00m	Steel Rolling Shutter
RS3	3.40x2.50m	Steel Rolling Shutter
W	2.00x2.00m	Aluminium Steel Window
W	2.00x1.50m	Aluminium Steel Window
W1	2.00x1.20m	Aluminium Steel Window
D	2.00x1.20m	Aluminium Steel Door
D1	2.00x0.91m	Aluminium Steel Door
D2	2.00x0.75m	Aluminium Steel Door
V	0.60x1.20m	Ventilator
V1	0.60x0.45m	Ventilator

APPLICANT SIGNATURE :-

REGISTERED ENGINEER SIGNATURE :-

Dr. M. SEKAR, M.E., Ph.D.,
[MISTE, ISET]
REG STRUCTURAL ENGINEER GRADE - I
DTCP, Reg. No. SE/Gr.I/003/2021
106, Small Street, VELIYANALLORE,
PANAPAKKAM - 631052
Cell : 9543144287

STRUCTURAL ENGINEER SIGNATURE :-

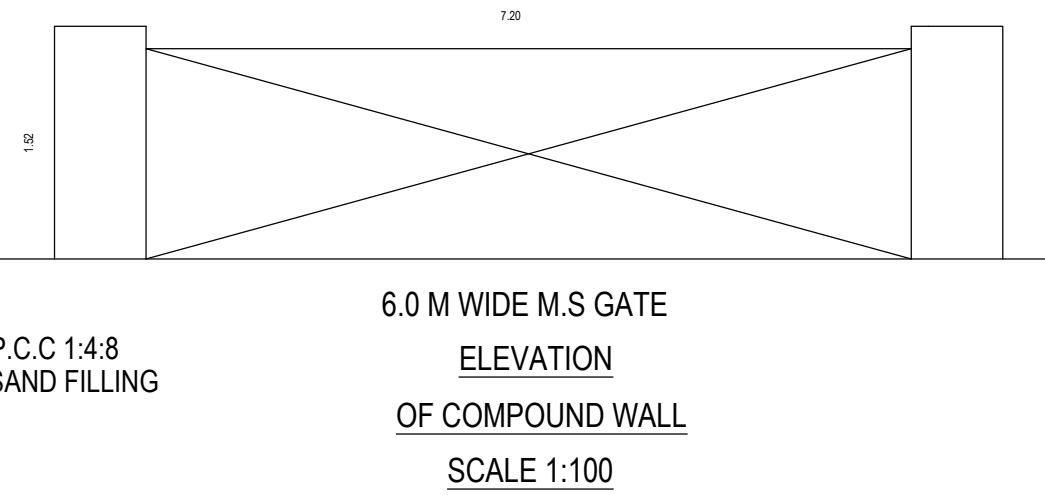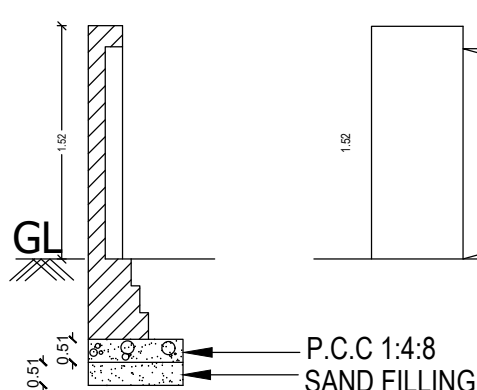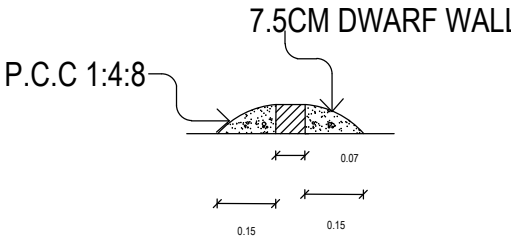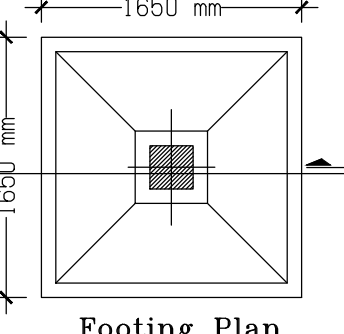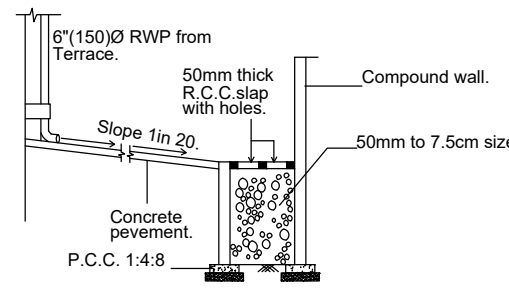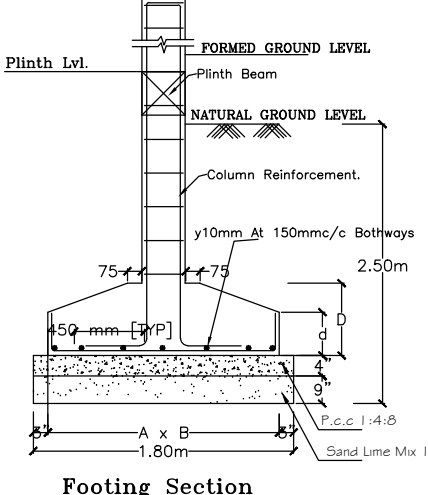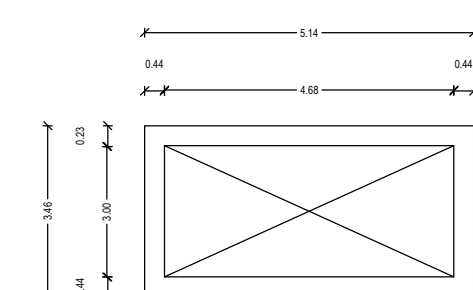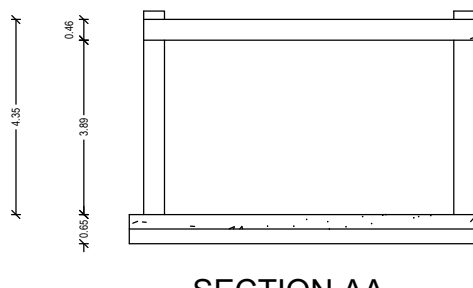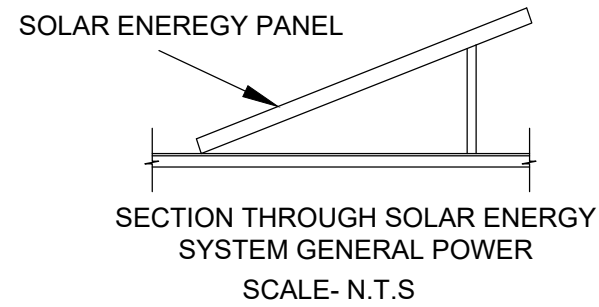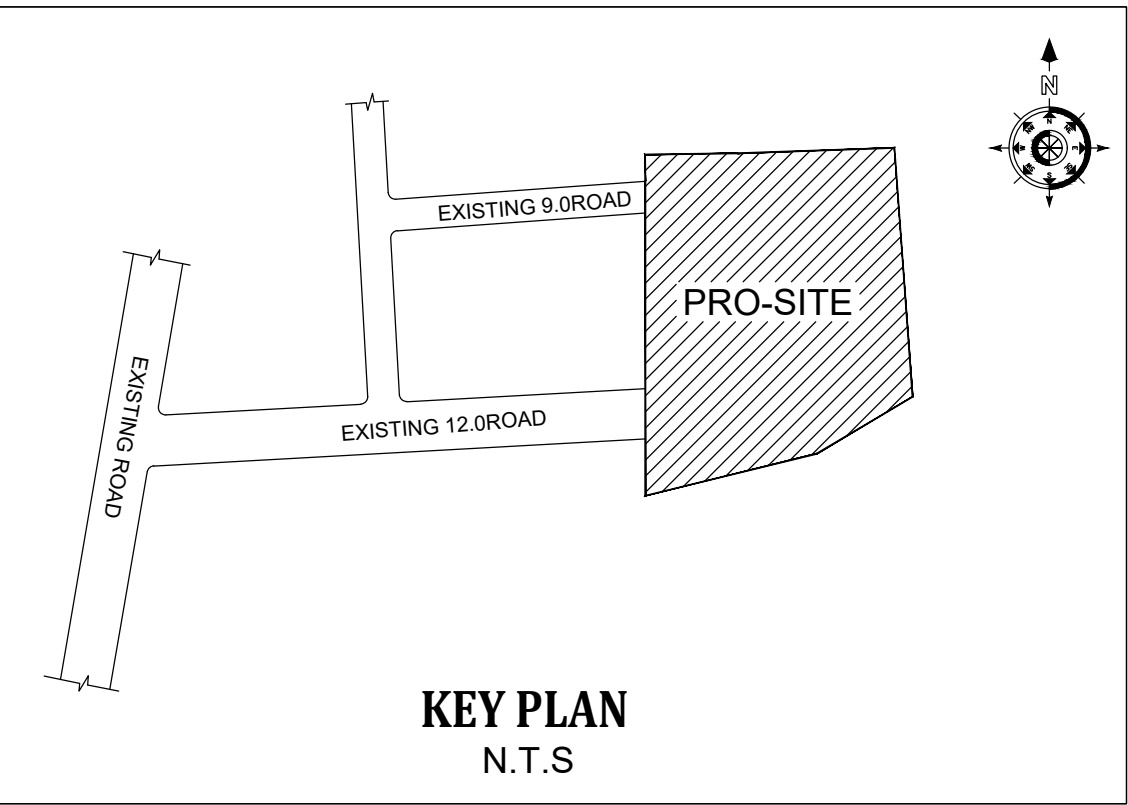

PLAN SHOWING THE PROPOSED CONSTRUCTION OF
INDUSTRIAL & OFFICE BUILDING (WIRES, PIPES, EXTRUDED
SHAPES FROM METALS) IN SURVEY No .39/12, PATTA No. 2752,
OF THADALAMVILLAGE, SRIPERUMBUR TALUK,
KANCHEEPURAM DISTRICT.

(i) CATEGORY OF INDUSTRY: "ORANGE"				SITE AREA = 3700 SQM Sq.m	
"ANNEXURE VII" (3) WIRES PIPES EXTRUDED				REFERENCES: SITE BOUNDARY Pro. BUILDING Exg. ROAD DRIVE WAY	
SHAPES FROM METALS					
BUILTUP AREA DETAILS:-					
SCALE:- 1:100		ALL DIMENSIONS ARE IN METER			
DESCRIPTION		AREA IN SQ.M			
SITE AREA AS PER DOC.		3700.00			
SITE AREA AS PER PATTA.		3700.00			
FLOOR NAME		NET F.S.I AREA	NON F.S.I AREA	TOTAL BULDP AREA	
BLOCK 1 - GROUND FLOOR		1816.64	-	1816.64	
FIRST FLOOR		83.70		83.70	
HEAD ROOM		27.44		27.44	
BLOCK 2 - SECURITY ROOM		6.25	6.25		
TOTAL AREA		1900.34	33.69	1934.03	
F.S.I		1900.34 3700.00	0.51		
TOTAL NO. OF OCCUPANCY					
TOTAL NO. OF OCCUPANCY - 30 NOS.					
NO. OF MALES - 20 NOS.					
NO. OF FEMALES - 10 NOS.					

TOTAL HP = 27.8 HP							
PARKING DETAILS:				REQUIRED AS TNCDBR-2019		PROVIDED	
			NAME	MALE	FEMALE	MALE	FEMALE
Parking Description	Required (Nos)	Provided(Nos)	W.C	4 NOS.	1 NO.	4 NOS.	1 NOS.
Lorry Parking	4	4	URINAL	4 NOS.	-	6 NOS.	-
Car Parking	3	3		PH	2	8 NOS.	
Two Wheeler Parking	40	40					
Cycle Parking	40	40					

MACHINERY DETAILS :					JOINERY SCHEDULE		
ITEM No	NAME OF MACHINERY	QTY	HP	TOTAL HP	RS	6.00x7.60m	Steel Rolling Shutter
1	REDEL DRILLING MACHINE	3.0	1.0	3.0	RS1	5.6x4.00m	Steel Rolling Shutter
2	SLOTING MACHINE	1.0	0.8	0.8			
3	BENDING MACHINE	1.0	3.0	3.0	RS3	3.40x2.50m	Steel Rolling Shutter
4	TURNING LEATH MACHINE	2.0	3.0	6.0	W	2.00x2.00m	Aluminium Steel Window
5	MILLING MACHINE	2.0	3.0	6.0	W		
6	COMPRESSOR	2.0	0.5	1.0	D1	2.00x1.20m	Aluminium Steel Window
7	PLATTING	1.0	2.0	2.0			
8	SURFCE GRINDING	1.0	0.5	0.5	W	2.00x1.20m	Aluminium Steel Door
9	ARC WELDING MACHINE	2.0	0.5	1.0	D1	2.00x0.91m	Aluminium Steel Door
10	SPOT WELDING MACHINE	1.0	0.5	0.5	D2	2.00x0.75m	Aluminium Steel Door
11	PUMP & OTHERS	2.0	2.0	4.0	V	0.60x1.20m	Ventilator
	TOTAL	18.0	16.8	27.80	V1	0.60x0.45m	Ventilator

Er. P. BALU, B.E.,
Registered Engineer, Grade-II (RE)
Reg. No. CGL DIST/RE/Gr-II/2021/08/008
No. 27, G.S.T. Road, Chengalpathu-603 001.
Mobile: 77086 29625

APPLICANT SIGNATURE :-


Dr. M. SEKAR, M.E., Ph.D.,
[MISTE, ISET]
REG STRUCTURAL ENGINEER GRADE - I
DTCF, Reg. No. SE/Gt./003/2001
106, Small Street, VELIYANALLORE,
PANAPAKKAM - 631052
Cell : 9543144287

STRUCTURAL ENGINEER SIGNATURE :-