



PLAN SHOWING THE ADDITIONAL CONSTRUCTION OF SHOP IN GROUND FLOOR TO THE EXISTING GROUND FLOOR, FIRST FLOOR & SECOND FLOOR RESIDENTIAL BUILDING, PLOT NO. A, B, "GREEN PARK AVENUE", SURVEY NO. 425/1A, 425/2A2A, AS PER PATT A SURVEY NO. 425/9, 425/10, PADAPPAI VILLAGE, PADAPPAI PANCHAYAT, KUNDRATHUR PANCHAYAT UNION, KUNDRATHUR TALUK [FORMERLY SRIPERUMBUDUR TALUK], KANCHEEPURAM DISTRICT.


LAYOUT APPROVED BY D.T.C.P. 58/2017, FILE NO. 444/2017/AI DATED : 20.09.2017
SUB DIVISION APPROVED NO. 16/2018-2019 DATED : 29-12-2018 BY SPECIAL OFFICER - PADAPPAI PANCHAYAT

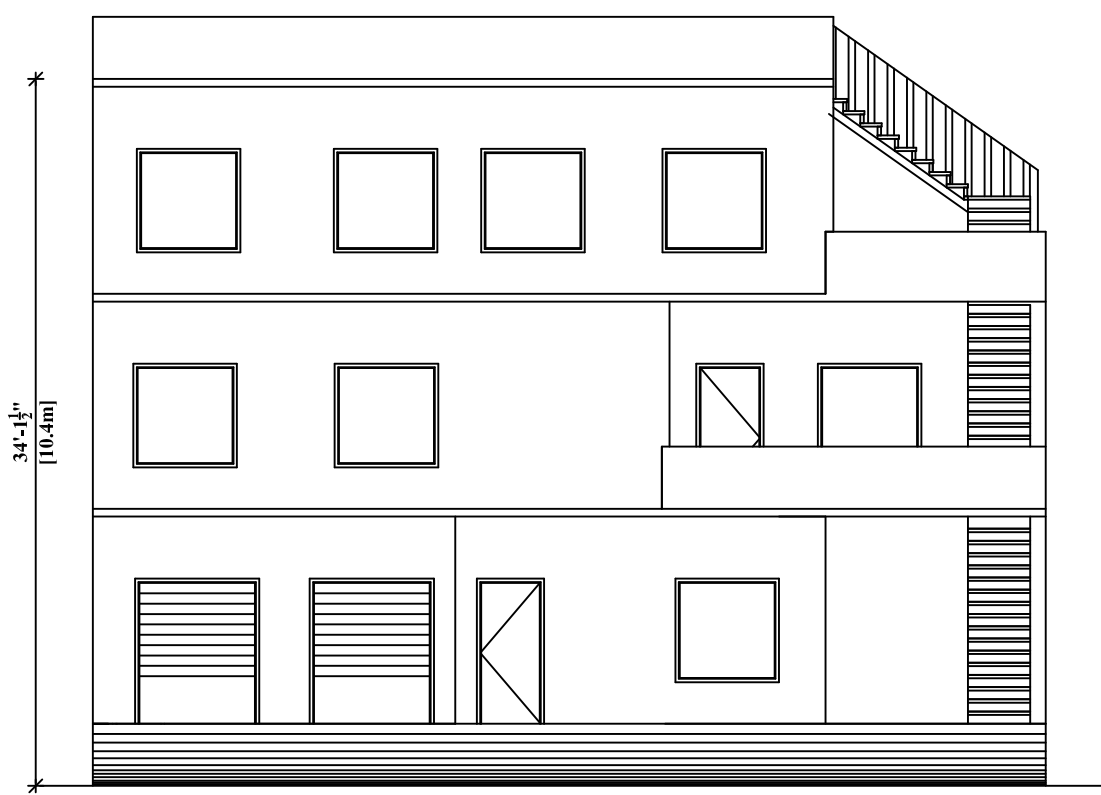


ELEVATION

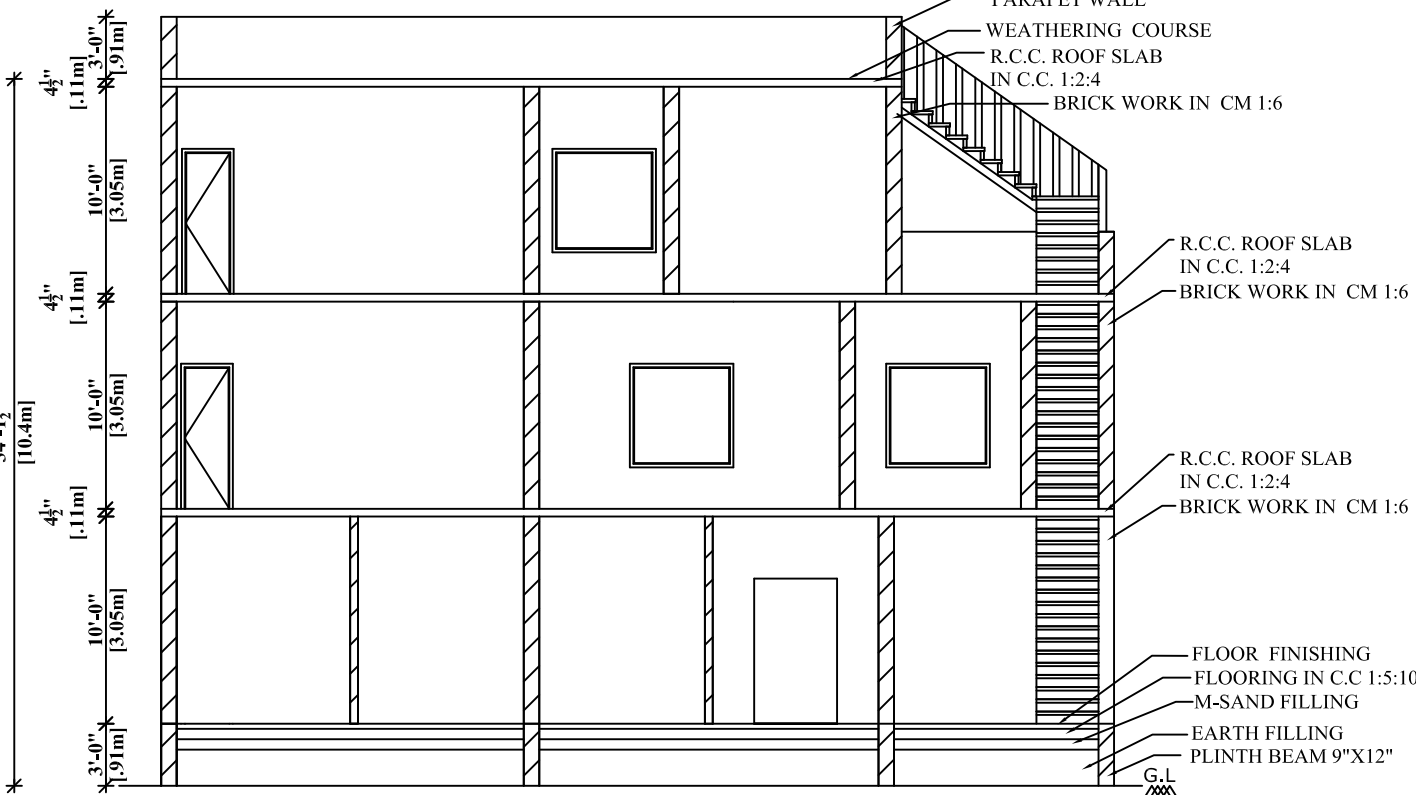


SECTION ON XX

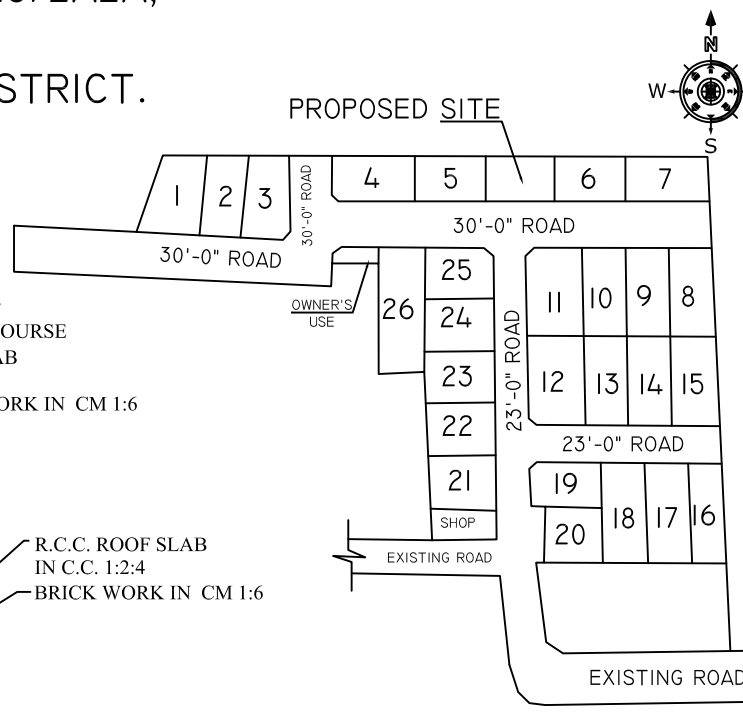

KEY PLAN
NOT TO SCALE




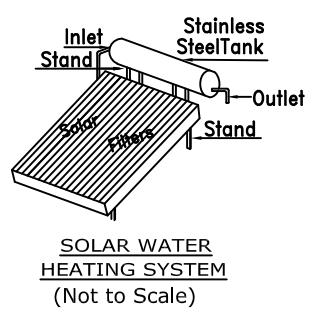


AREA STATEMENT			
DESCRIPTION		SQ.FT.	SQ.M.
PLOT AREA		1500.00	139.35
EXG. GROUND FLOOR (RESI)		863.00	80.18
PRO. GROUND FLOOR (SHOP)		205.00	19.04
EXG. FIRST FLOOR		1068.00	99.22
EXG. SECOND FLOOR		839.00	77.94
OPEN SPACE AREA		432.00	40.13
F.S.I - 1.98		PLOT COVERAGE 71%	
SCHEDULE OF JOINERY			
TYPE	DESCRIPTION	SIZE	
M.D	MAIN DOOR	3'3"x7'0"	0.99x2.13
DI	DOOR	3'0"x7'0"	0.91x2.13
D2	DOOR	2'6"x7'0"	0.76x2.13
W	WINDOW	4'6"x5'0"	1.37x1.52
KW	KITCHEN WINDOW	4'6"x3'0"	1.37x0.91
V	VENTILATOR	3'0"x1'6"	0.91x0.46
COLOUR INDEX		STAIR DETAILS	
PROPOSED		WIDTH - 3'0"(.91)	
EXISTING		TREAD - 9"(.23)	
BOUNDRY		RISE - 6"(.15)	
ROAD		SCALE:-1"-8'0"(1:100)	

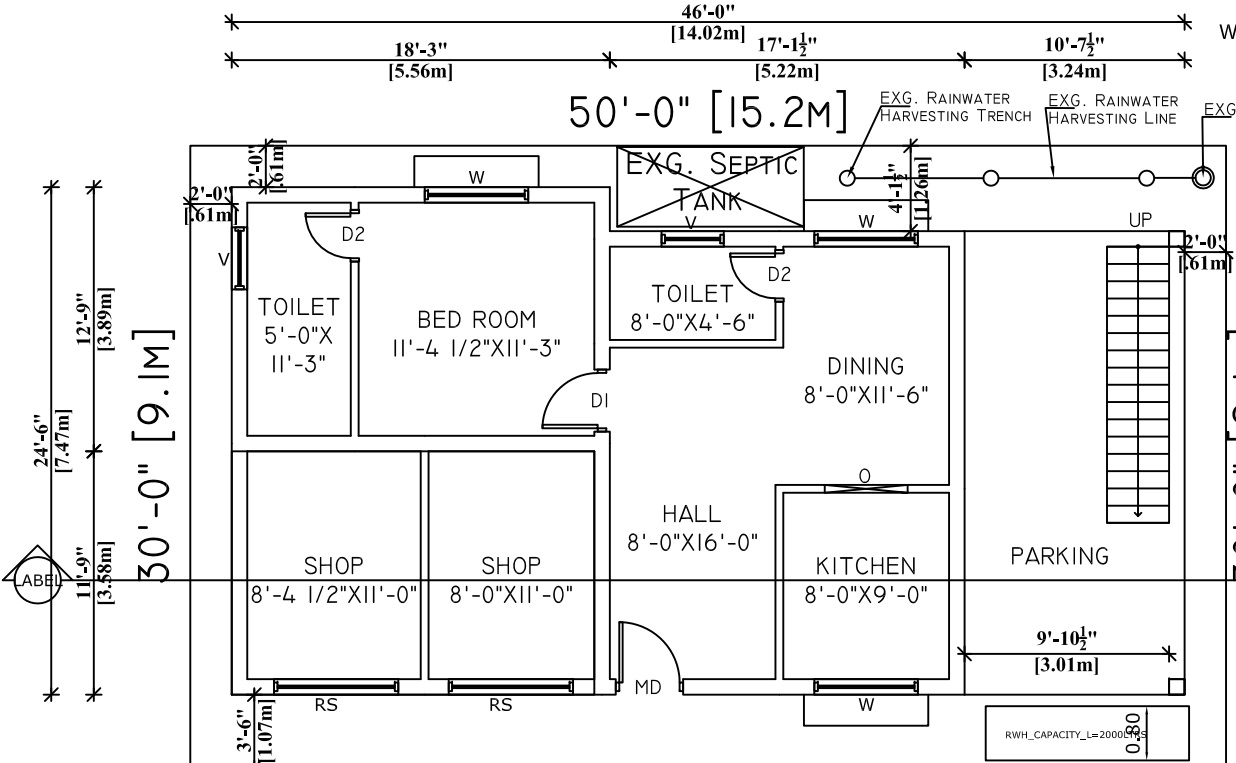


EXG. 30' WIDE ROAD

SITE CUM EXG & PRO. ADD. GROUND FLOOR PLAN

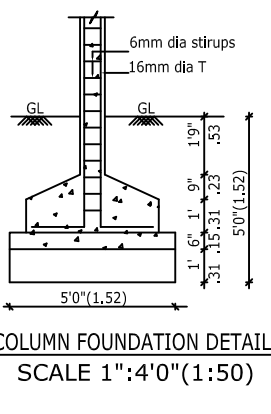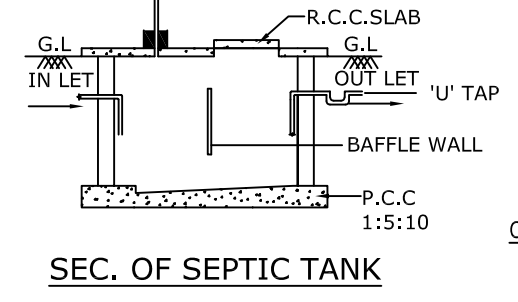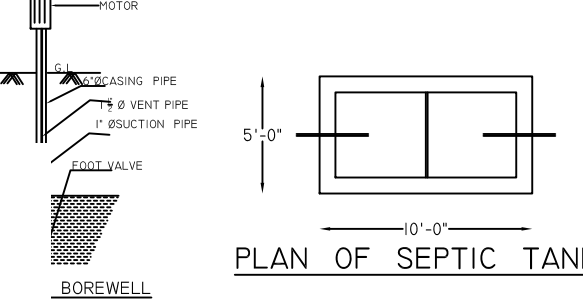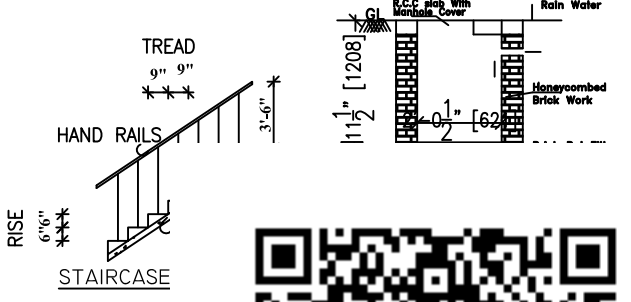

OFFICE USE

EXG. FIRST FLOOR PLAN

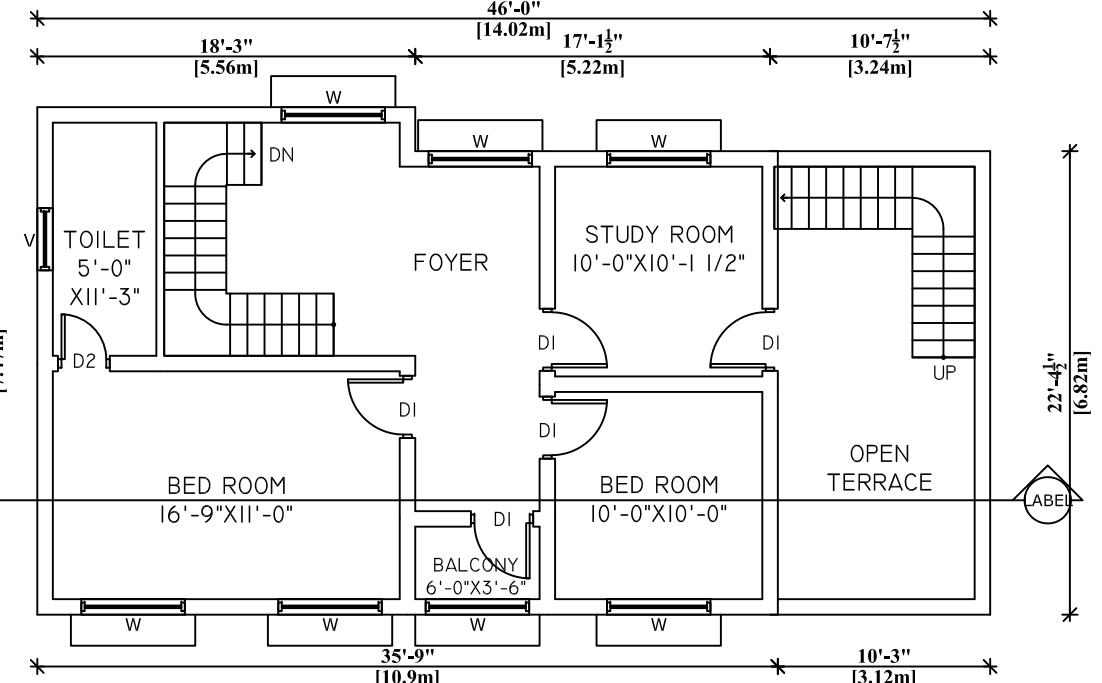

EXG. SECOND FLOOR PLAN

OWNER'S SIGNATURE *S. Angayakani*

S. J. Raju

ER. S. SASIKUMAR D.C.E.,
REGISTERED ENGINEER GRADE-III(RE)
O/o D.T.C.P. CHENGALPATTU REGION
REG. No.CGLRGN/RE/GR-III/2019/18029
NANDHIVARAI GURUVANCHERI MUNICIPALITY
REG.No.THE-620205005
ARUTSELVAM
No.6A, CHAKRAPATHI STREET, GUDUVANCHERI,
VANDALUR TALUK, CHENGALPATTU DISTRICT,
PIN CODE : 603 202
Cell : 98495253, 915039558
ARUTSELVAM@SDSINFO.IN

REGISTERED ENGINEER

