
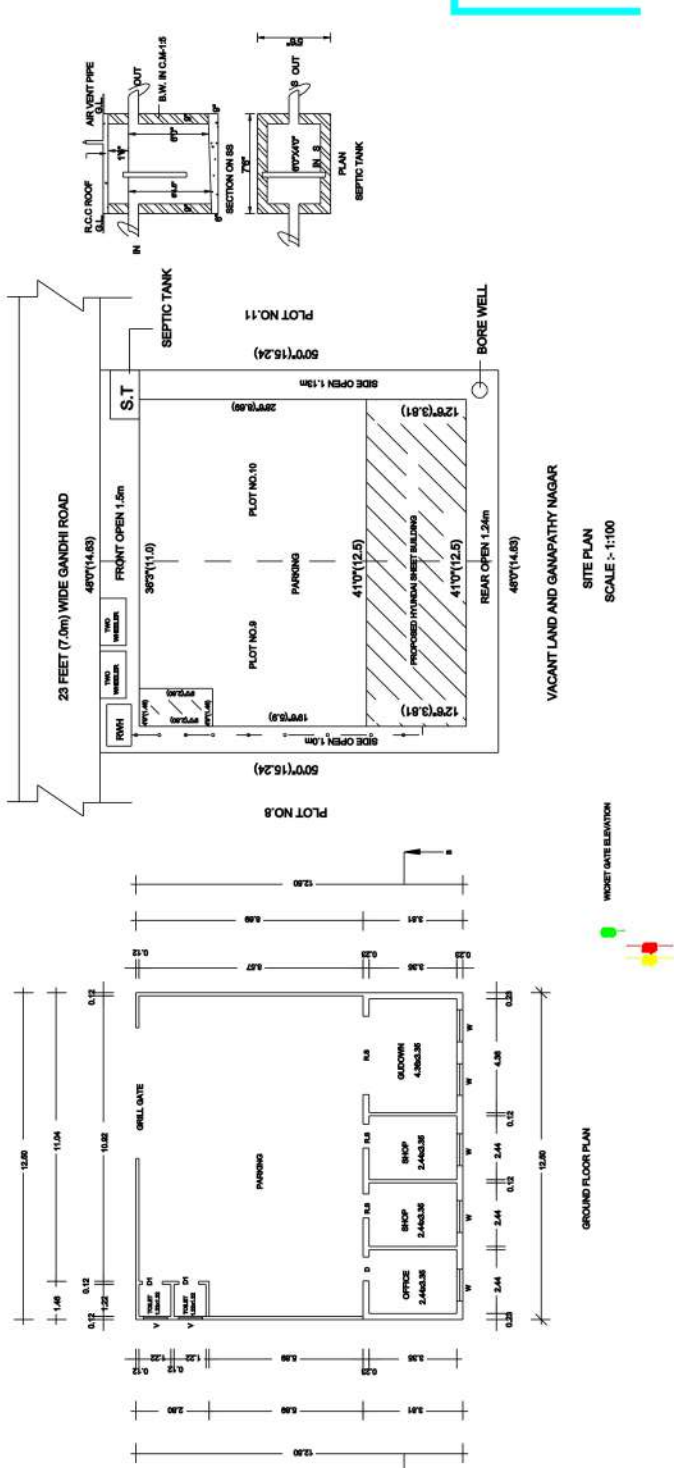
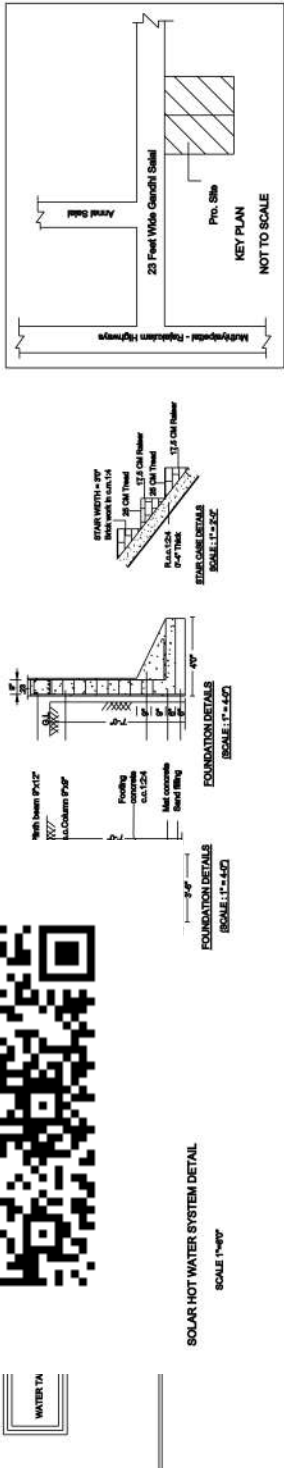


PLAN SHOWING THE PROPOSED CONSTRUCTION OF GROUND FLOOR HYUNDAI SHEET COMMERCIAL BUILDING
IN "SRI SELVA VINAYAGAR NAGAR", PLOT NO:- 9 & 10, IN S.NO:- 268/3,7A,304/1,2A,305/3A2 (AS PER DOCUMENT),
S.NO:- 305/3A2C & 305/3A2D,PATTA NO:- 3316 & 3317, IN KALIYANOOR VILLAGE AT KANCHIPURAM TALUK AND DISTRICT

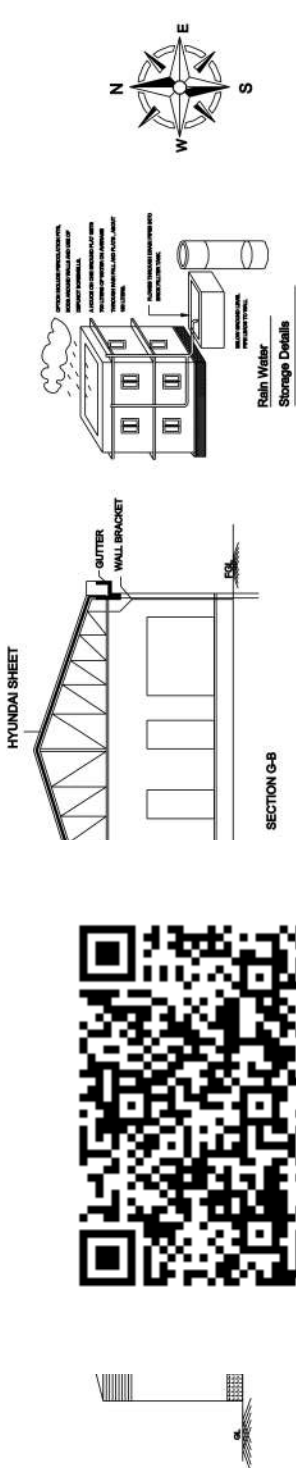

AREA DETAILS	:-	Sq. m	Sq. m
AREA OF THE SITE		2400.00	223.04
PROPOSED HYUNDAI SHEET BUILDING AREA:-			
Ground Floor Area (12.5x3.81) x (1.48x2.8)		555.25	51.60
Open Area		1844.75	171.44
NOTE			
COMPOUND WALL DETAILS:	14.63+14.63+15.24+15.24=59.74Rmt		
NO.OF TWO WHEELER PARKING	- 2 NOS (1.0mx1.0m)		

REFERENCE	DOOR	0.81 X 2.13
	WINDOW	1.21 X 1.21
	ROLLING SHUTTER	1.82 X 2.13

NOTE:
PLOT BOUNDARY
PROPOSED R.C.C ROOF BUILDING
EXISTING ROAD
EXISTING BUILDING
BORE WELL

NOTE:- SCALE > 1/8" = 1'0" FOOT

OWNERS SIGN:
B. Renuka

ENGINEER'S SIGNATURE

M.J.F. Lr. Er. S. YUVARAJ, DCE, BE,
M.S. GAYATHRI BUILDERS
KANCHIPURAM TALUK AND DISTRICT
KANCHIPURAM CO-OPERATIVE TOWN BANK SURVEYOR
CONTACT NO: 944-289 3720 / 94453 2870
EMAIL: s.yuvaraj@kanchipuramcoopbank.com
ADDRESS: NO.110A, S.V.N PILLAI STREET,
KANCHIPURAM - 631 502.