

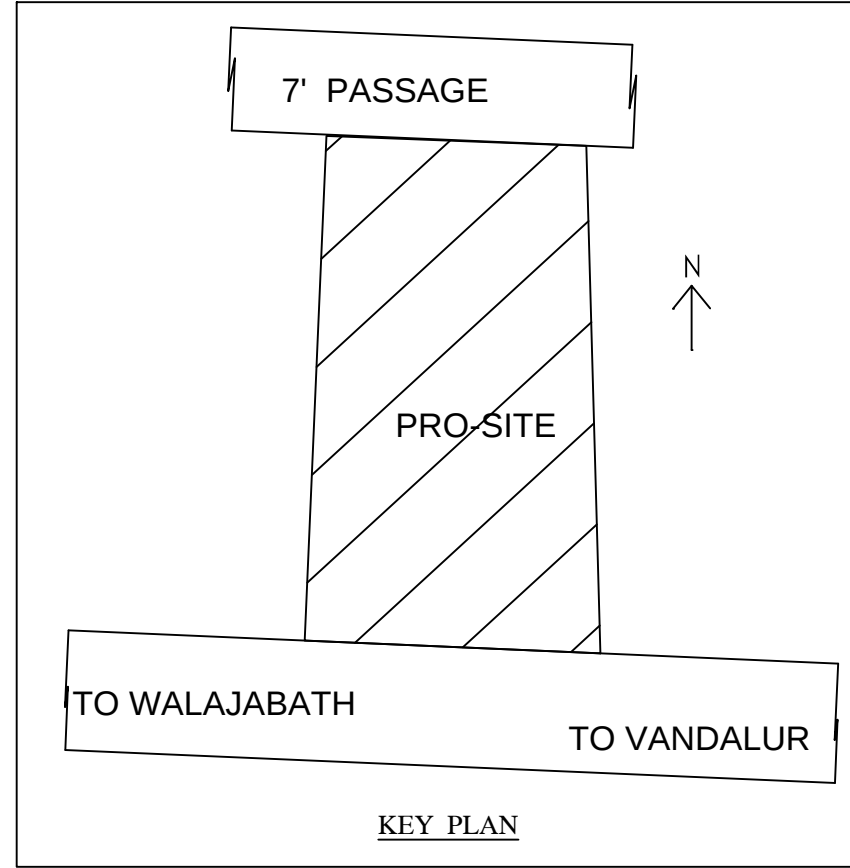
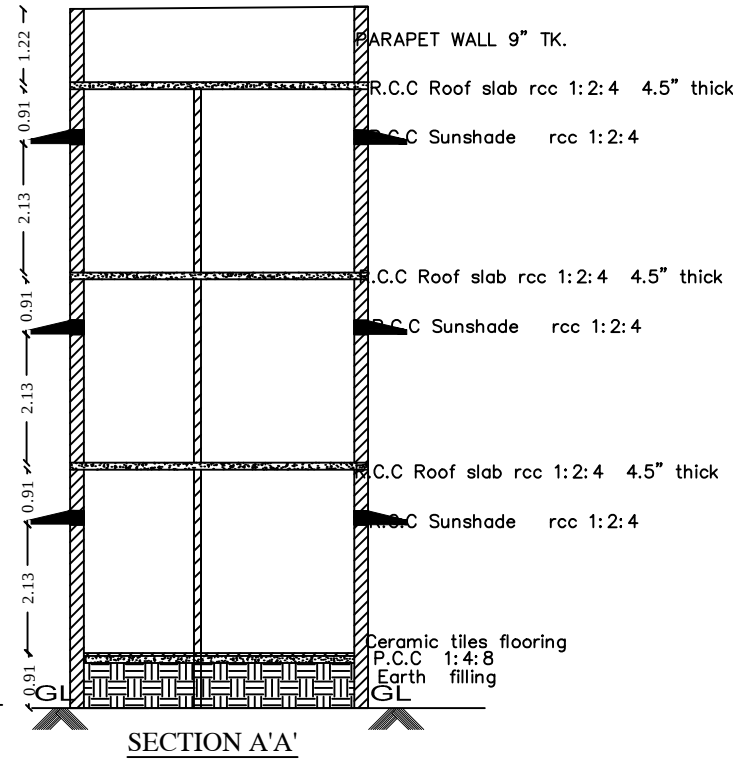
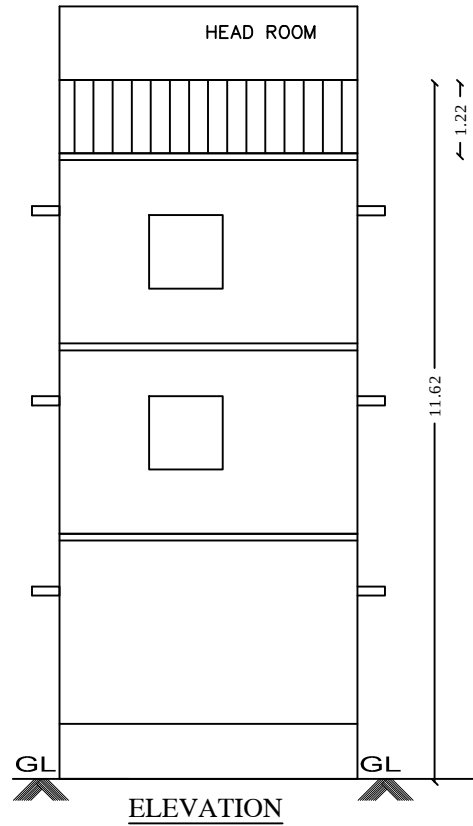
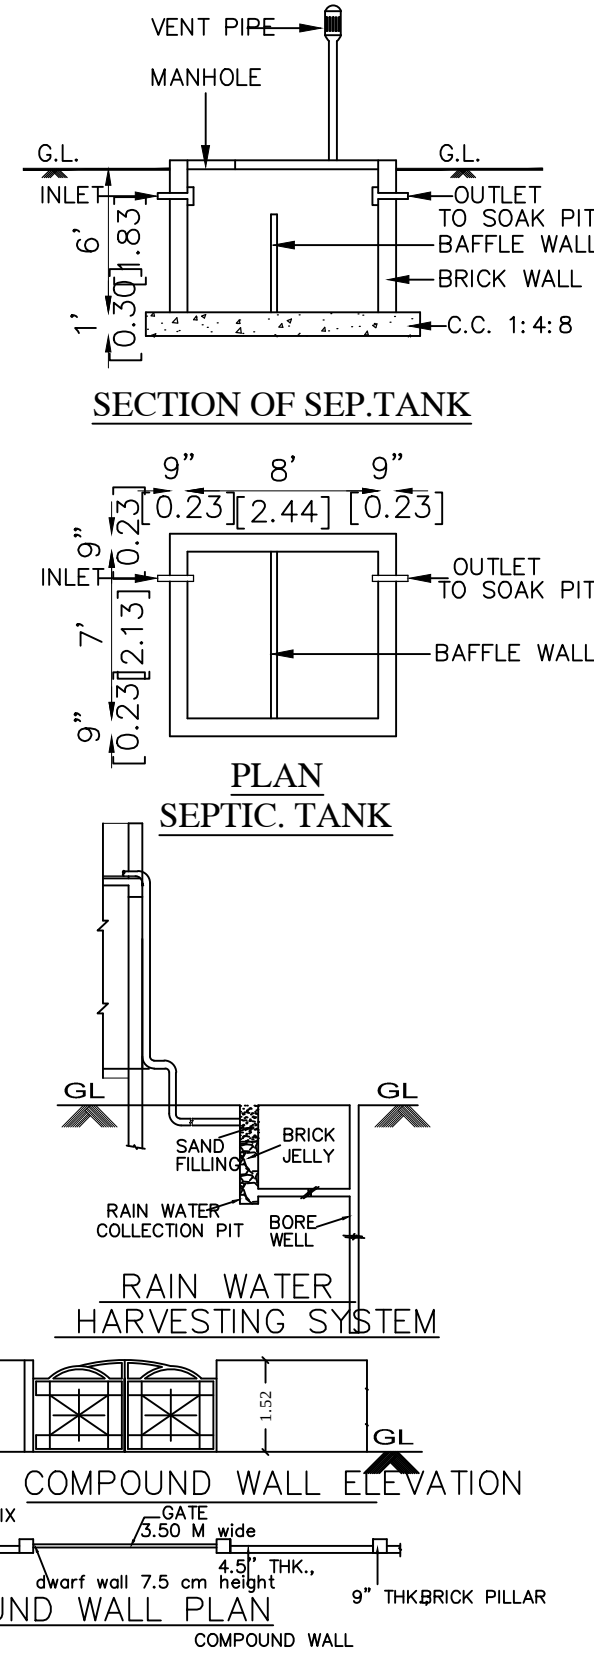
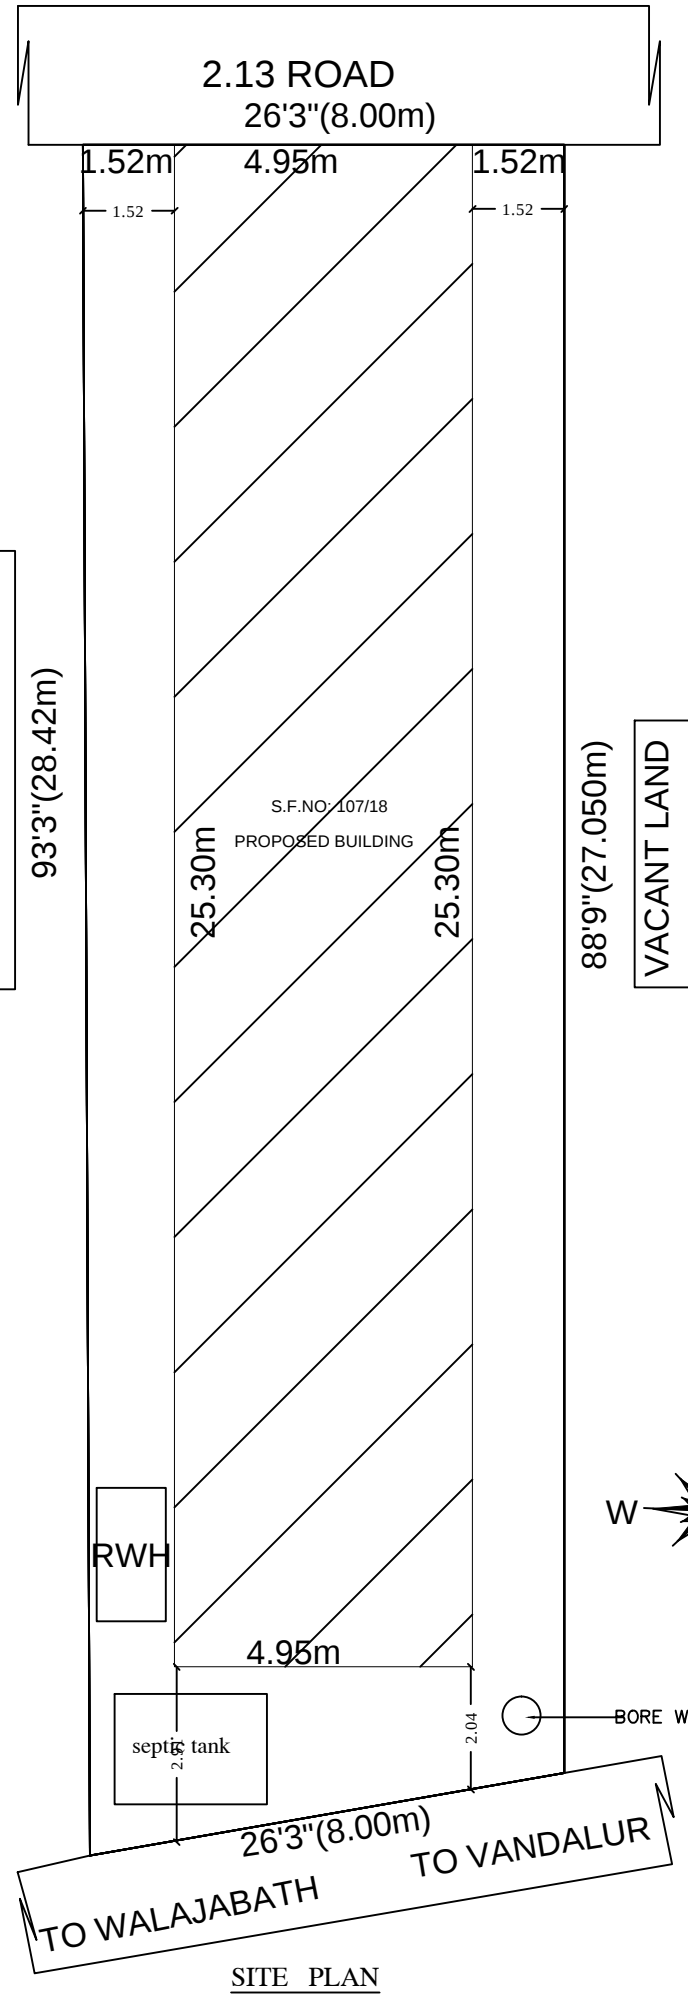
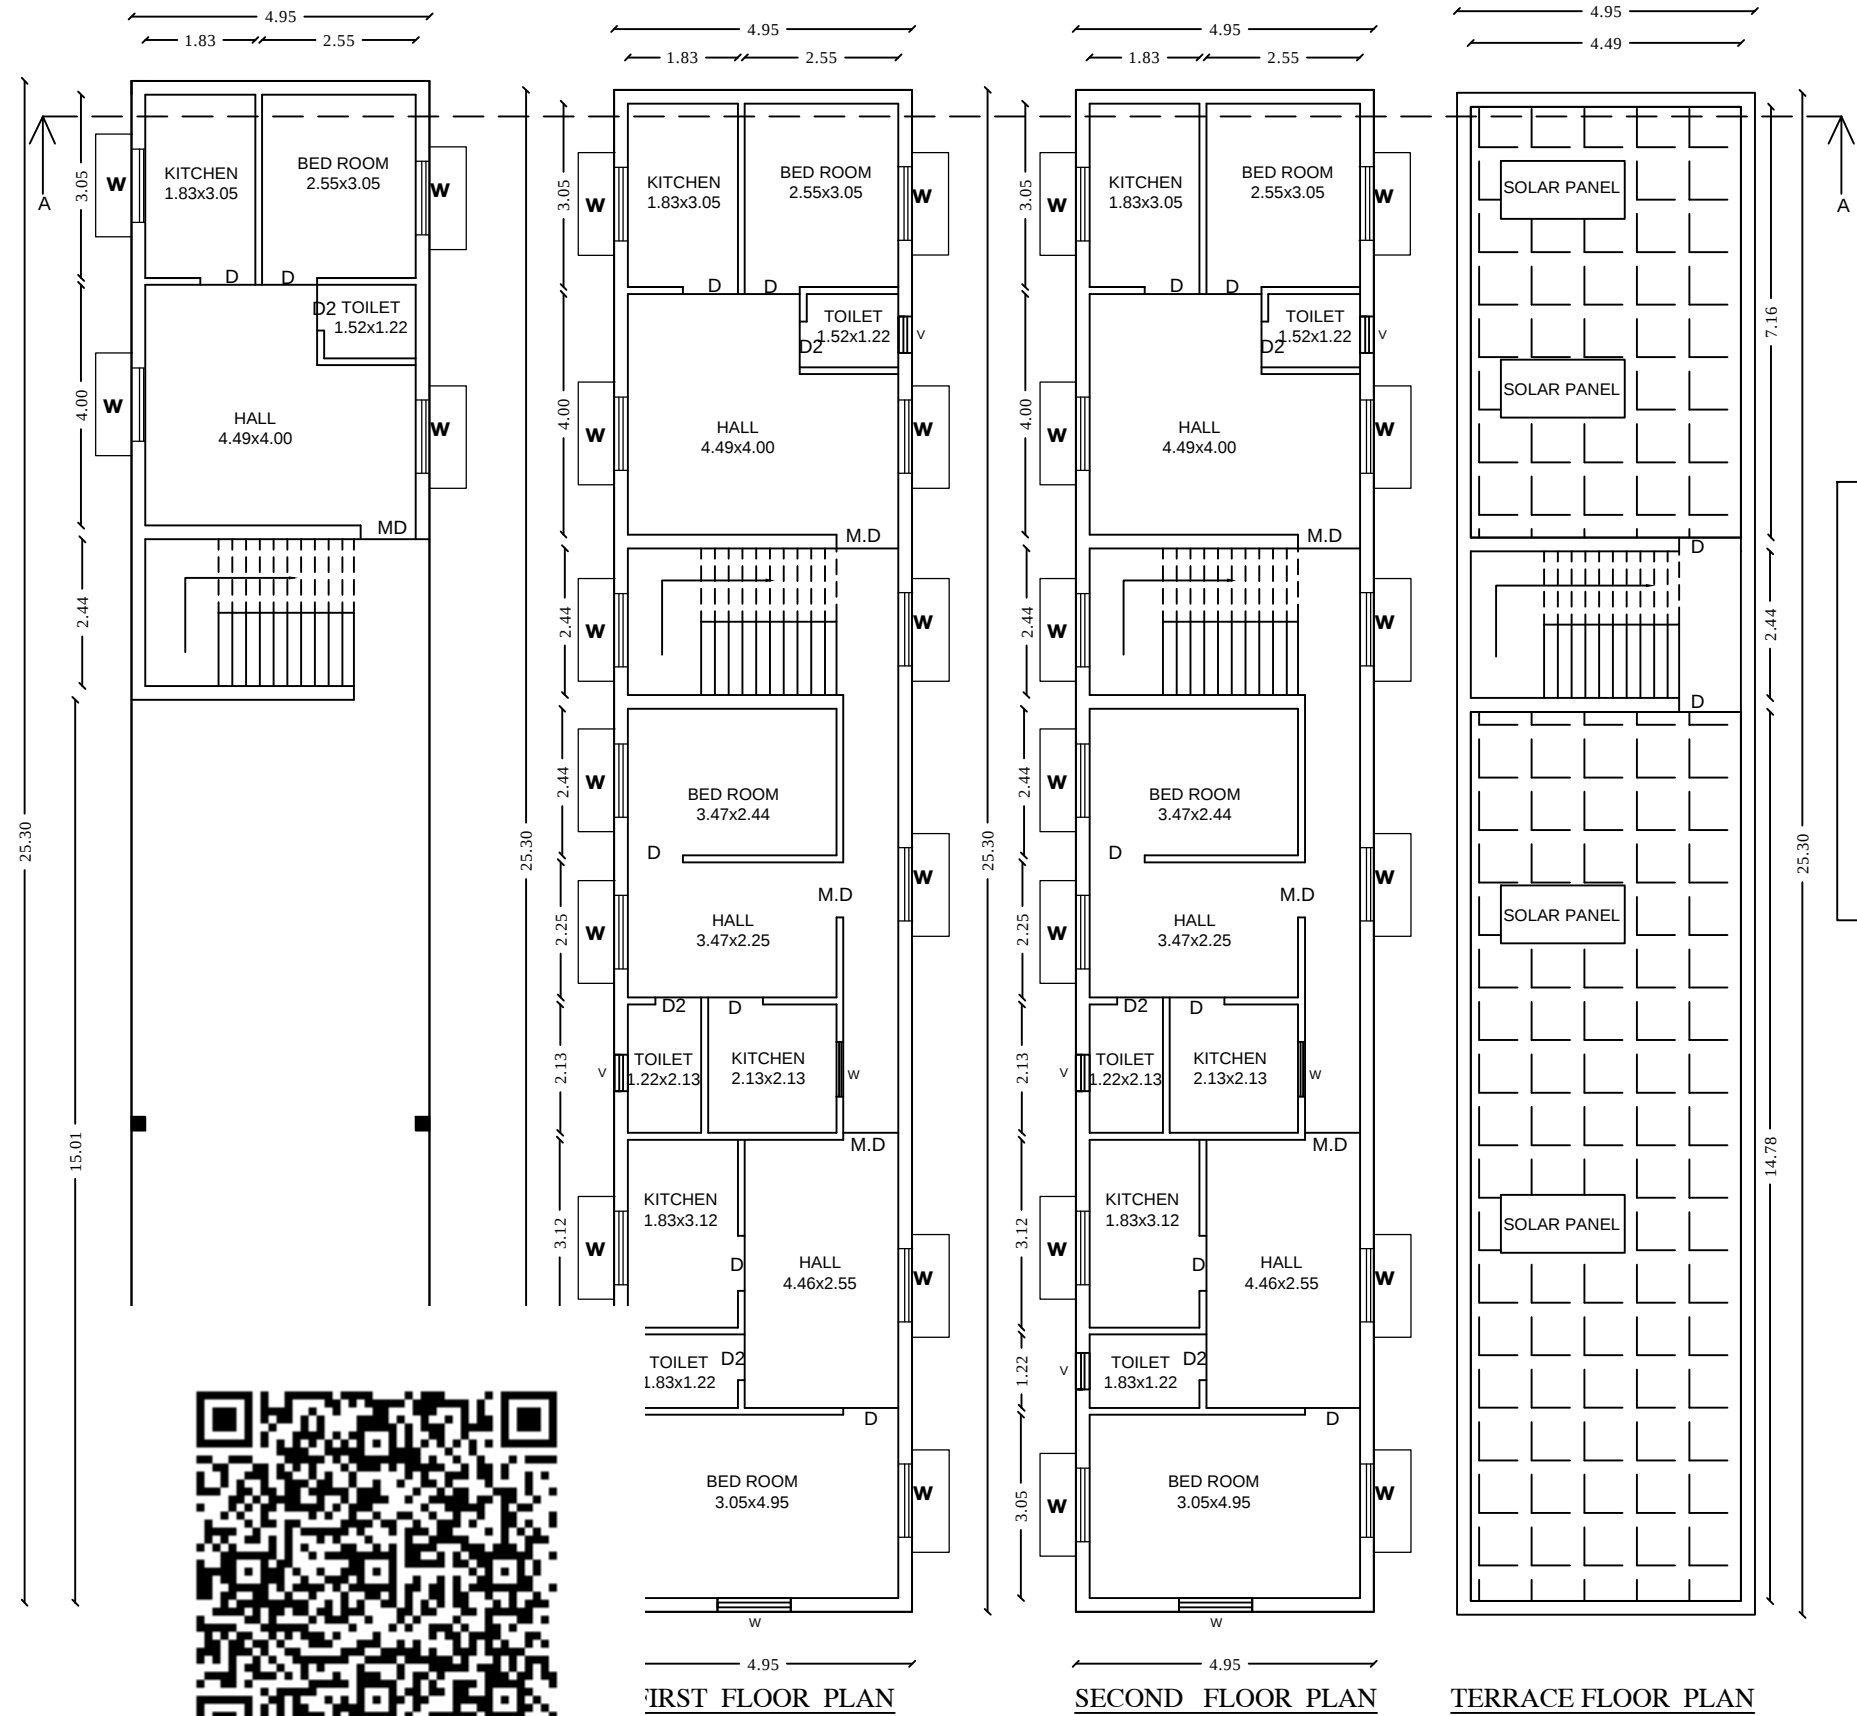
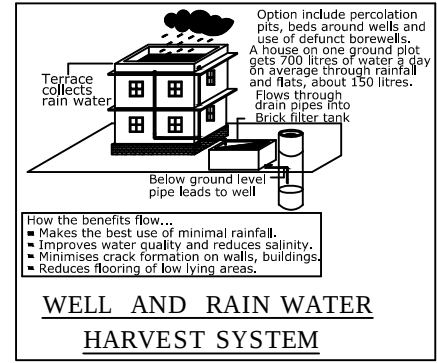


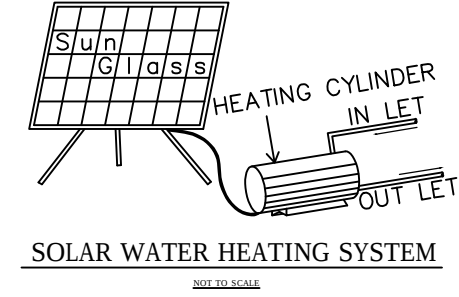

LAND APPROVED BY REGULARSITION SCHEME
2017 APPROVED BY BDO(VP) KUNDRATHUR
APPROVAL NO:5229/2024 DATED:19/09/2024

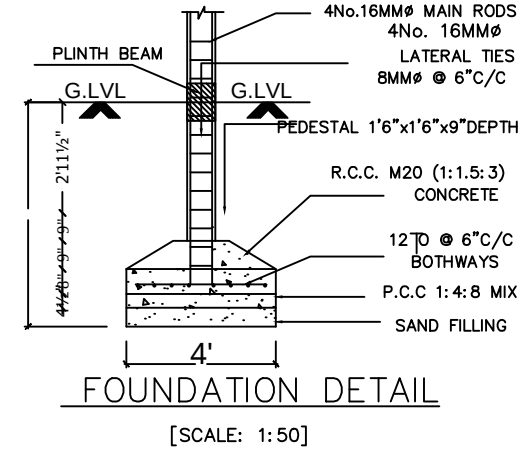

PLAN SHOWING THE PROPOSED
RESIDENTIAL BUILDING
AT S.NO: 107/18, ASPER PATTA NO:129
GRAMMANATHTHAM VANCHUVANCHERY
VILLAGE AND VAIPOOR PANCHAYAT
KUNDRATHUR PANCHYAT UNION & TALUK
KANCHEEPURAM DIST.

JOINERIES		
M.D	C.W.DOOR	3'3" x 7'0"
D	C.W.DOOR	3'0" x 7'0"
D2	C.W.DOOR	2'6"x7'0"
W	WINDOW	4'0" x 4'0"
W1	WINDOW	3'0" x 4'0"
V	VENTILATOR	3'0" x 2'0"

SCALE; 1:100		
AREA DETAILS	SQ.FT	SQ.M
PLOT AREA	2398	222.86
PRO G.FLOOR AREA	1348	125.27
FIRST FLOOR PLAN	1348	125.27
SECOND FLOOR PLAN	1348	125.27
HEAD ROOM AREA	154.40	14.35
TOTAL BUILDUP AREA	4198.4	390.16
FSI	1.75	
COVERAGE	56.2%	
NUMBER OF DWELLING UNIT	7	

ROAD	☐
PROP CONST	☐
BOUNDARY	☐

K. Sathani

J. Mary Asha, B.E.,
Register Engineer - Grade II
TVLR/RE/Gr-II/2024/09/030
JOTHY PLANNERS
1st Floor, G.S. Complex, Anna Nagar Main Road,
Padappai - 601 301.
Mobile: 9840765497, 6380532873

JOTHY PLANNERS
First Floor G.S.COMPLEX
ANNA NAGAR MAIN ROAD
PADAPPAI 601 301.
CELL: 98407 65497

L.S /ENGINEER: