


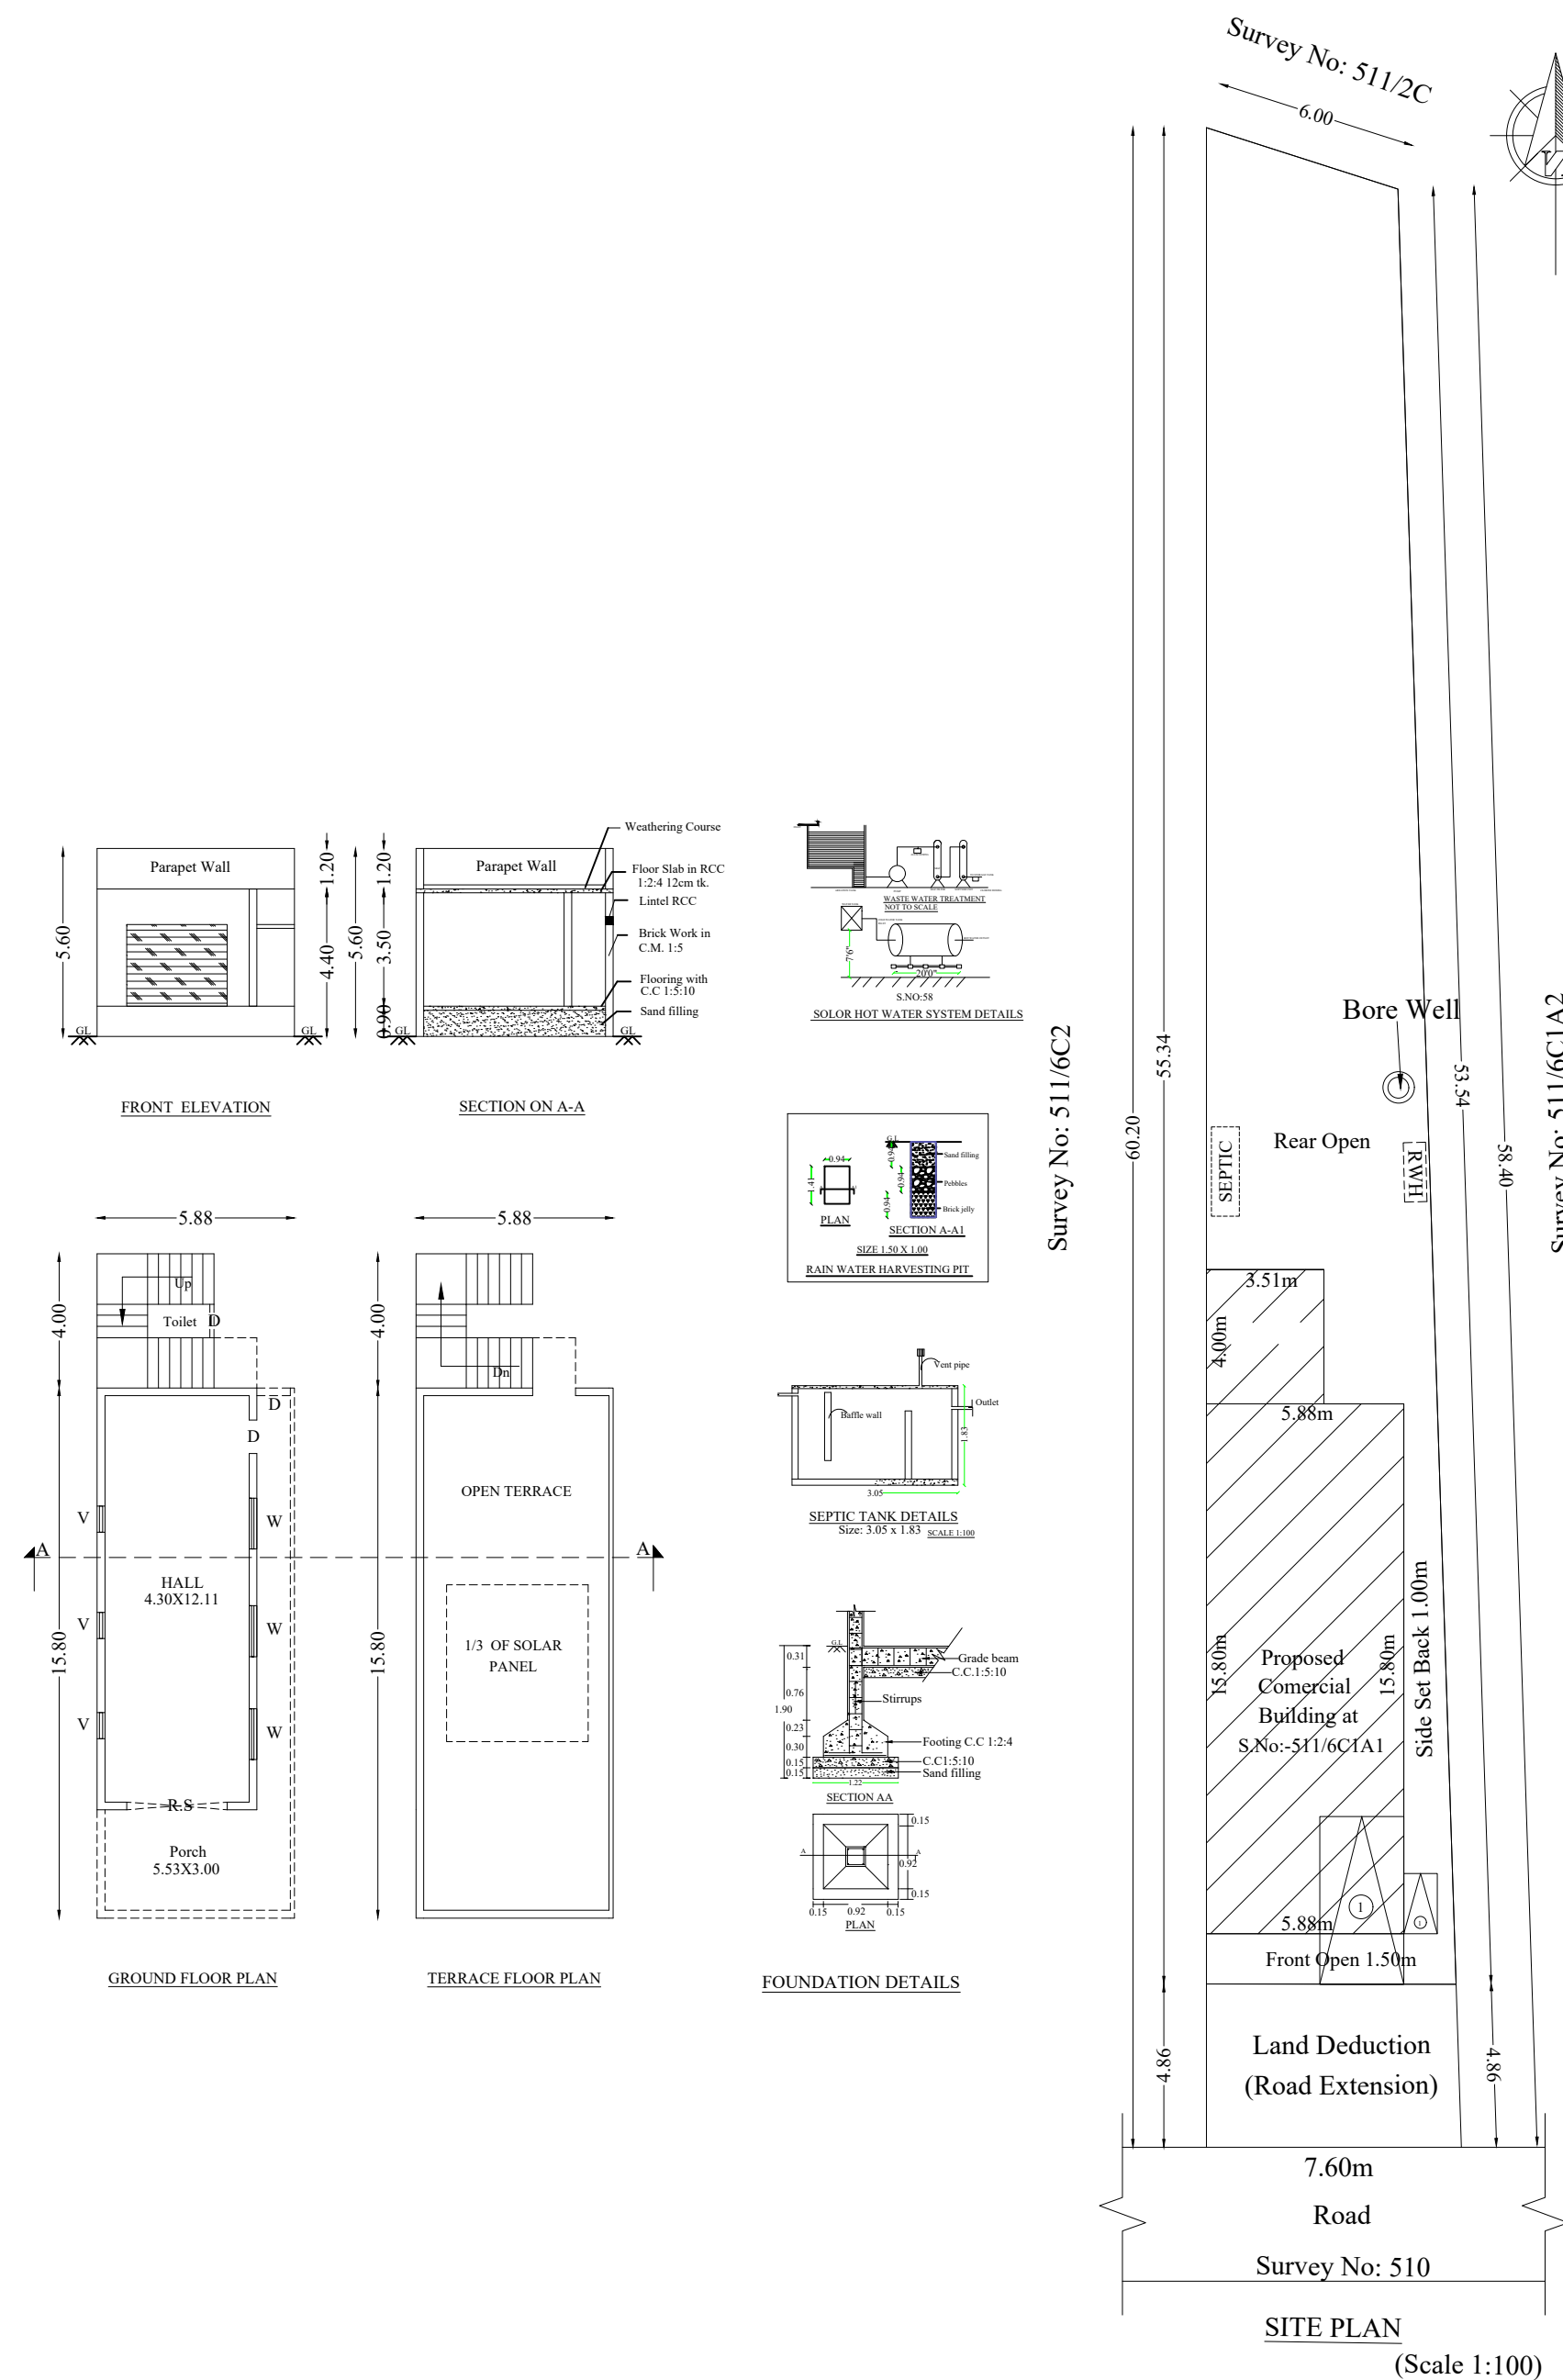

THE PLAN SHOWING THE PROPOSED
CONSTRUCTION OF COMERCIAL BUILDING AT
SURVEYNO: 511/6C1A1,KANCHIPURAM TO
CHENGALPATTU ROAD,PALAYASEEVARAM VILLAGE,
WALAJABAD TALUK, KANCHIPURAM DISTRICT.

REFERENCE

R.S. - Rolling Shutter	3.00 X 2.44
D - Door	0.90 X 2.10
D1 - Door 1	0.76 X 2.10
W - Window	1.83 X 1.52
V - Ventilator	0.90 X 0.76

SITE AREA STATEMENT	SQ.M
---------------------	------

Total Site Area(As Per Patta)	373.00
-------------------------------	--------

Total Site Area(As Per Document)	373.00
----------------------------------	--------

S.No	DESCRIPTION	FSI Area Sq.m	Non FSI Area Sq.m	Build Area Sq.m
01.	Ground Floor Area	107.00	-	107.00
	Total Area	107.00	-	107.00

PARKING NAME	REQUIRED	PROVIDED
CAR	01	01
TWO WHEELER	01	01

SCALE 1:100

ALL DIMENSIONS ARE METER

OWNER SIGN:

T. Rukhmai

REGISTERED ENGINEER SIGN:


SUDHARSANA INFOTECH
414, Main Road, Muthiyalpet,
KANCHIPURAM - 631 601.
Cell : 9952679759,