
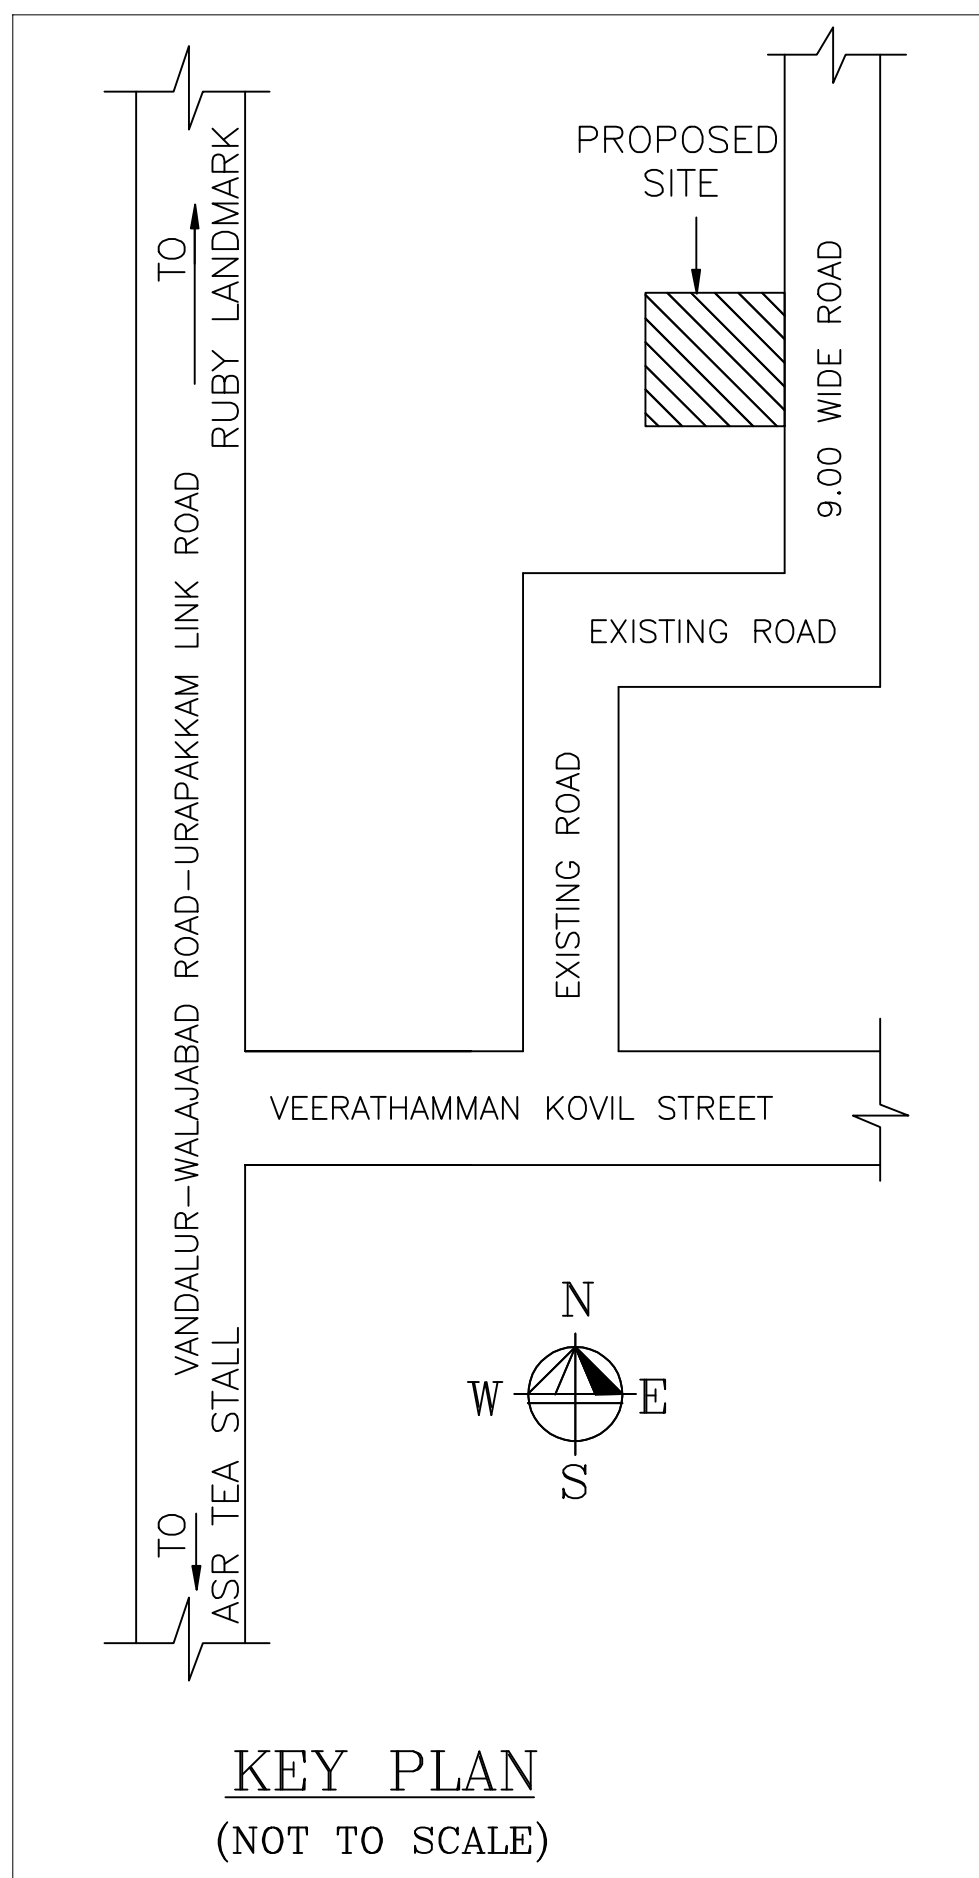
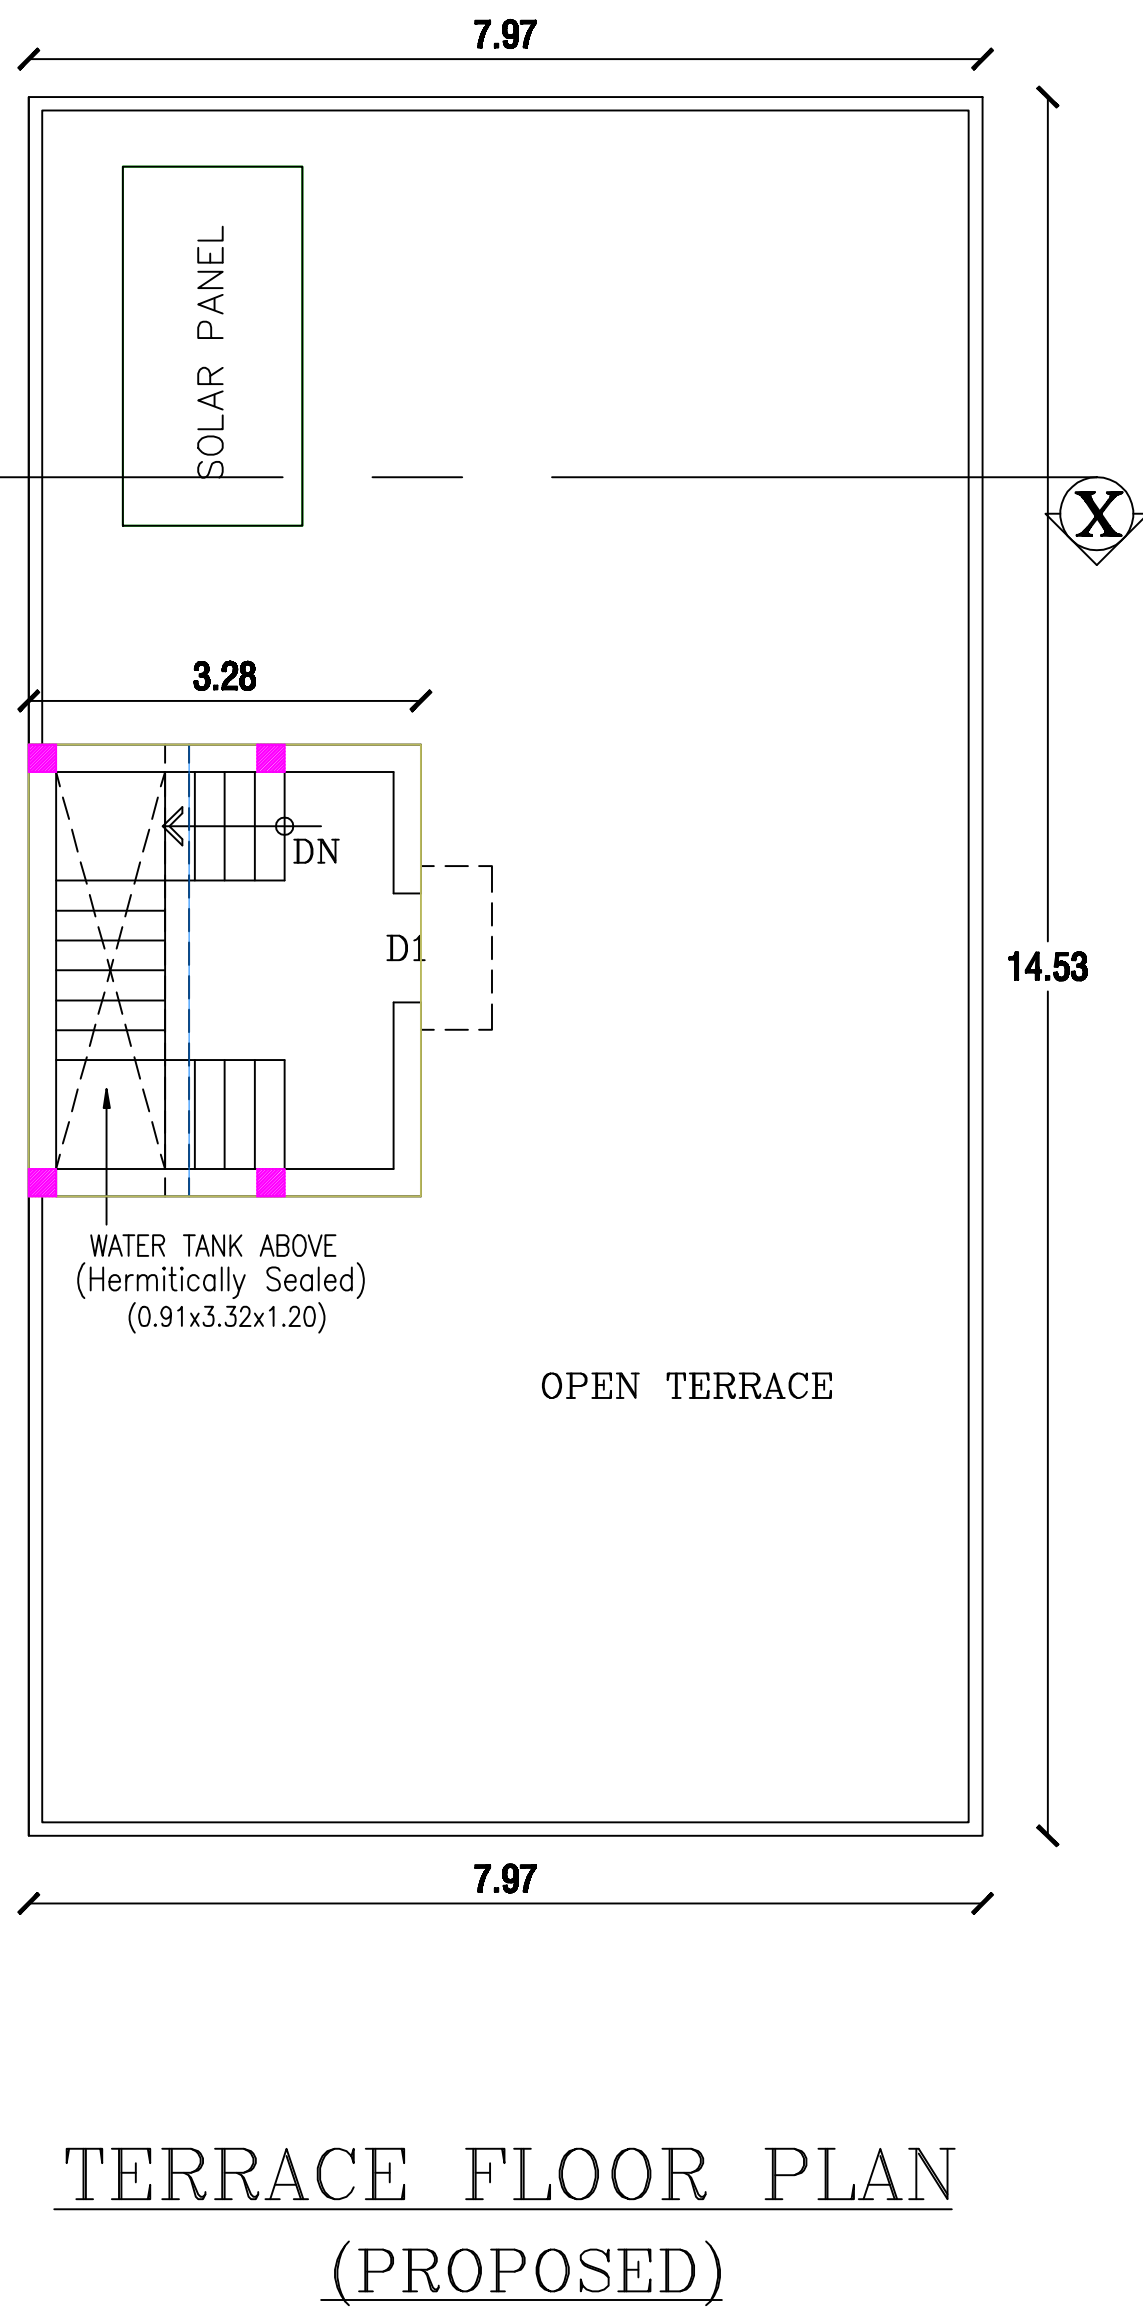
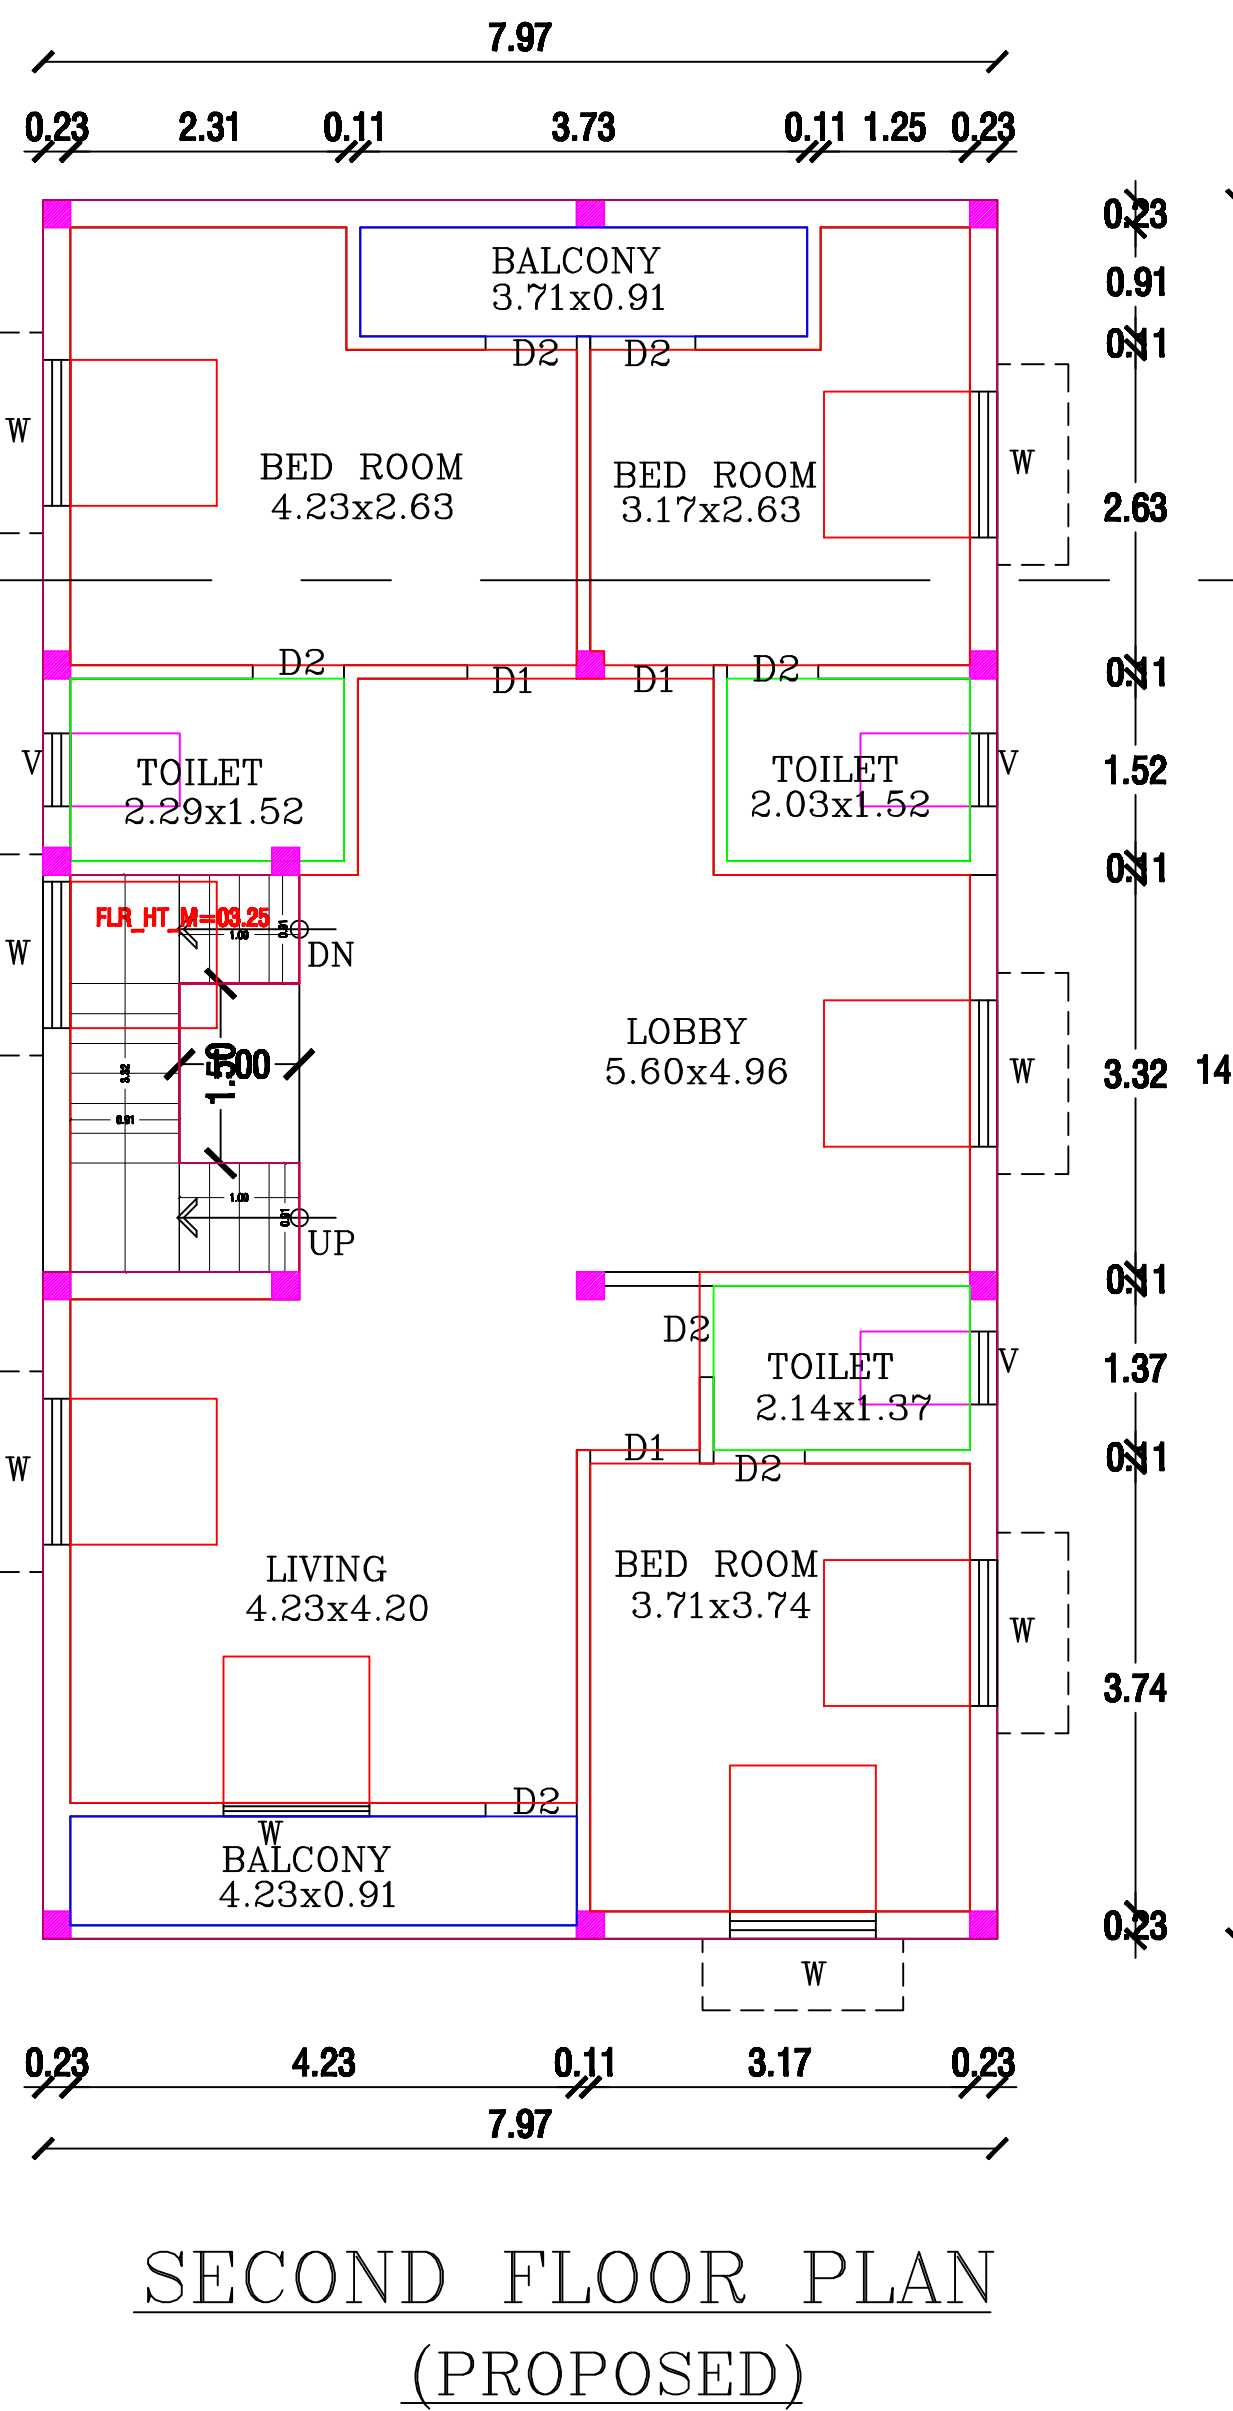
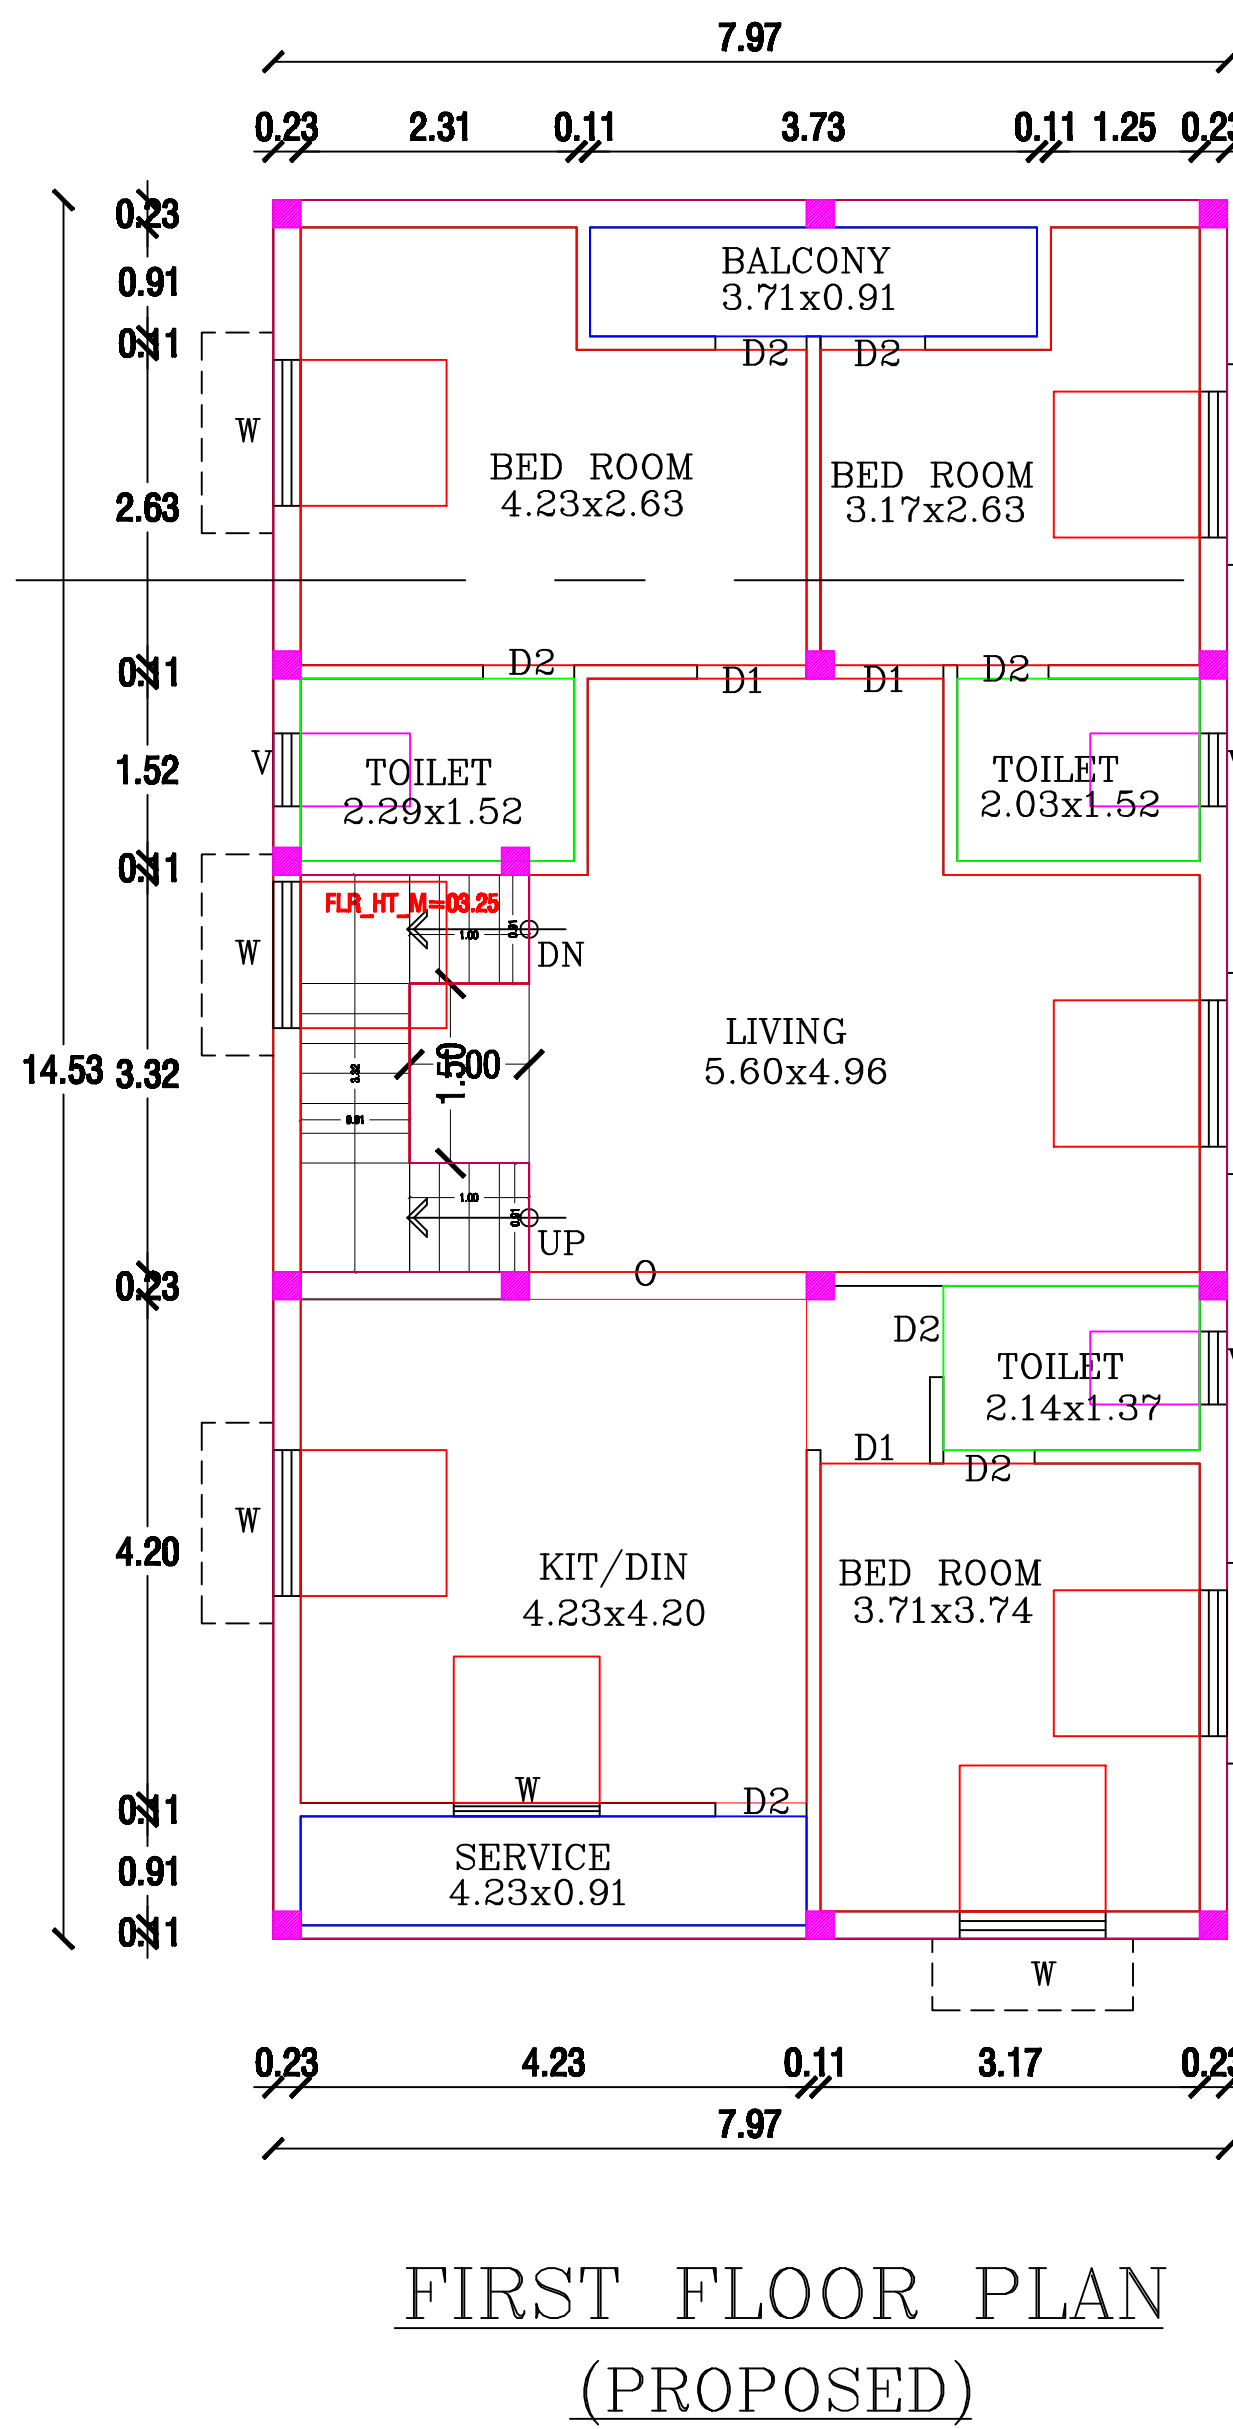
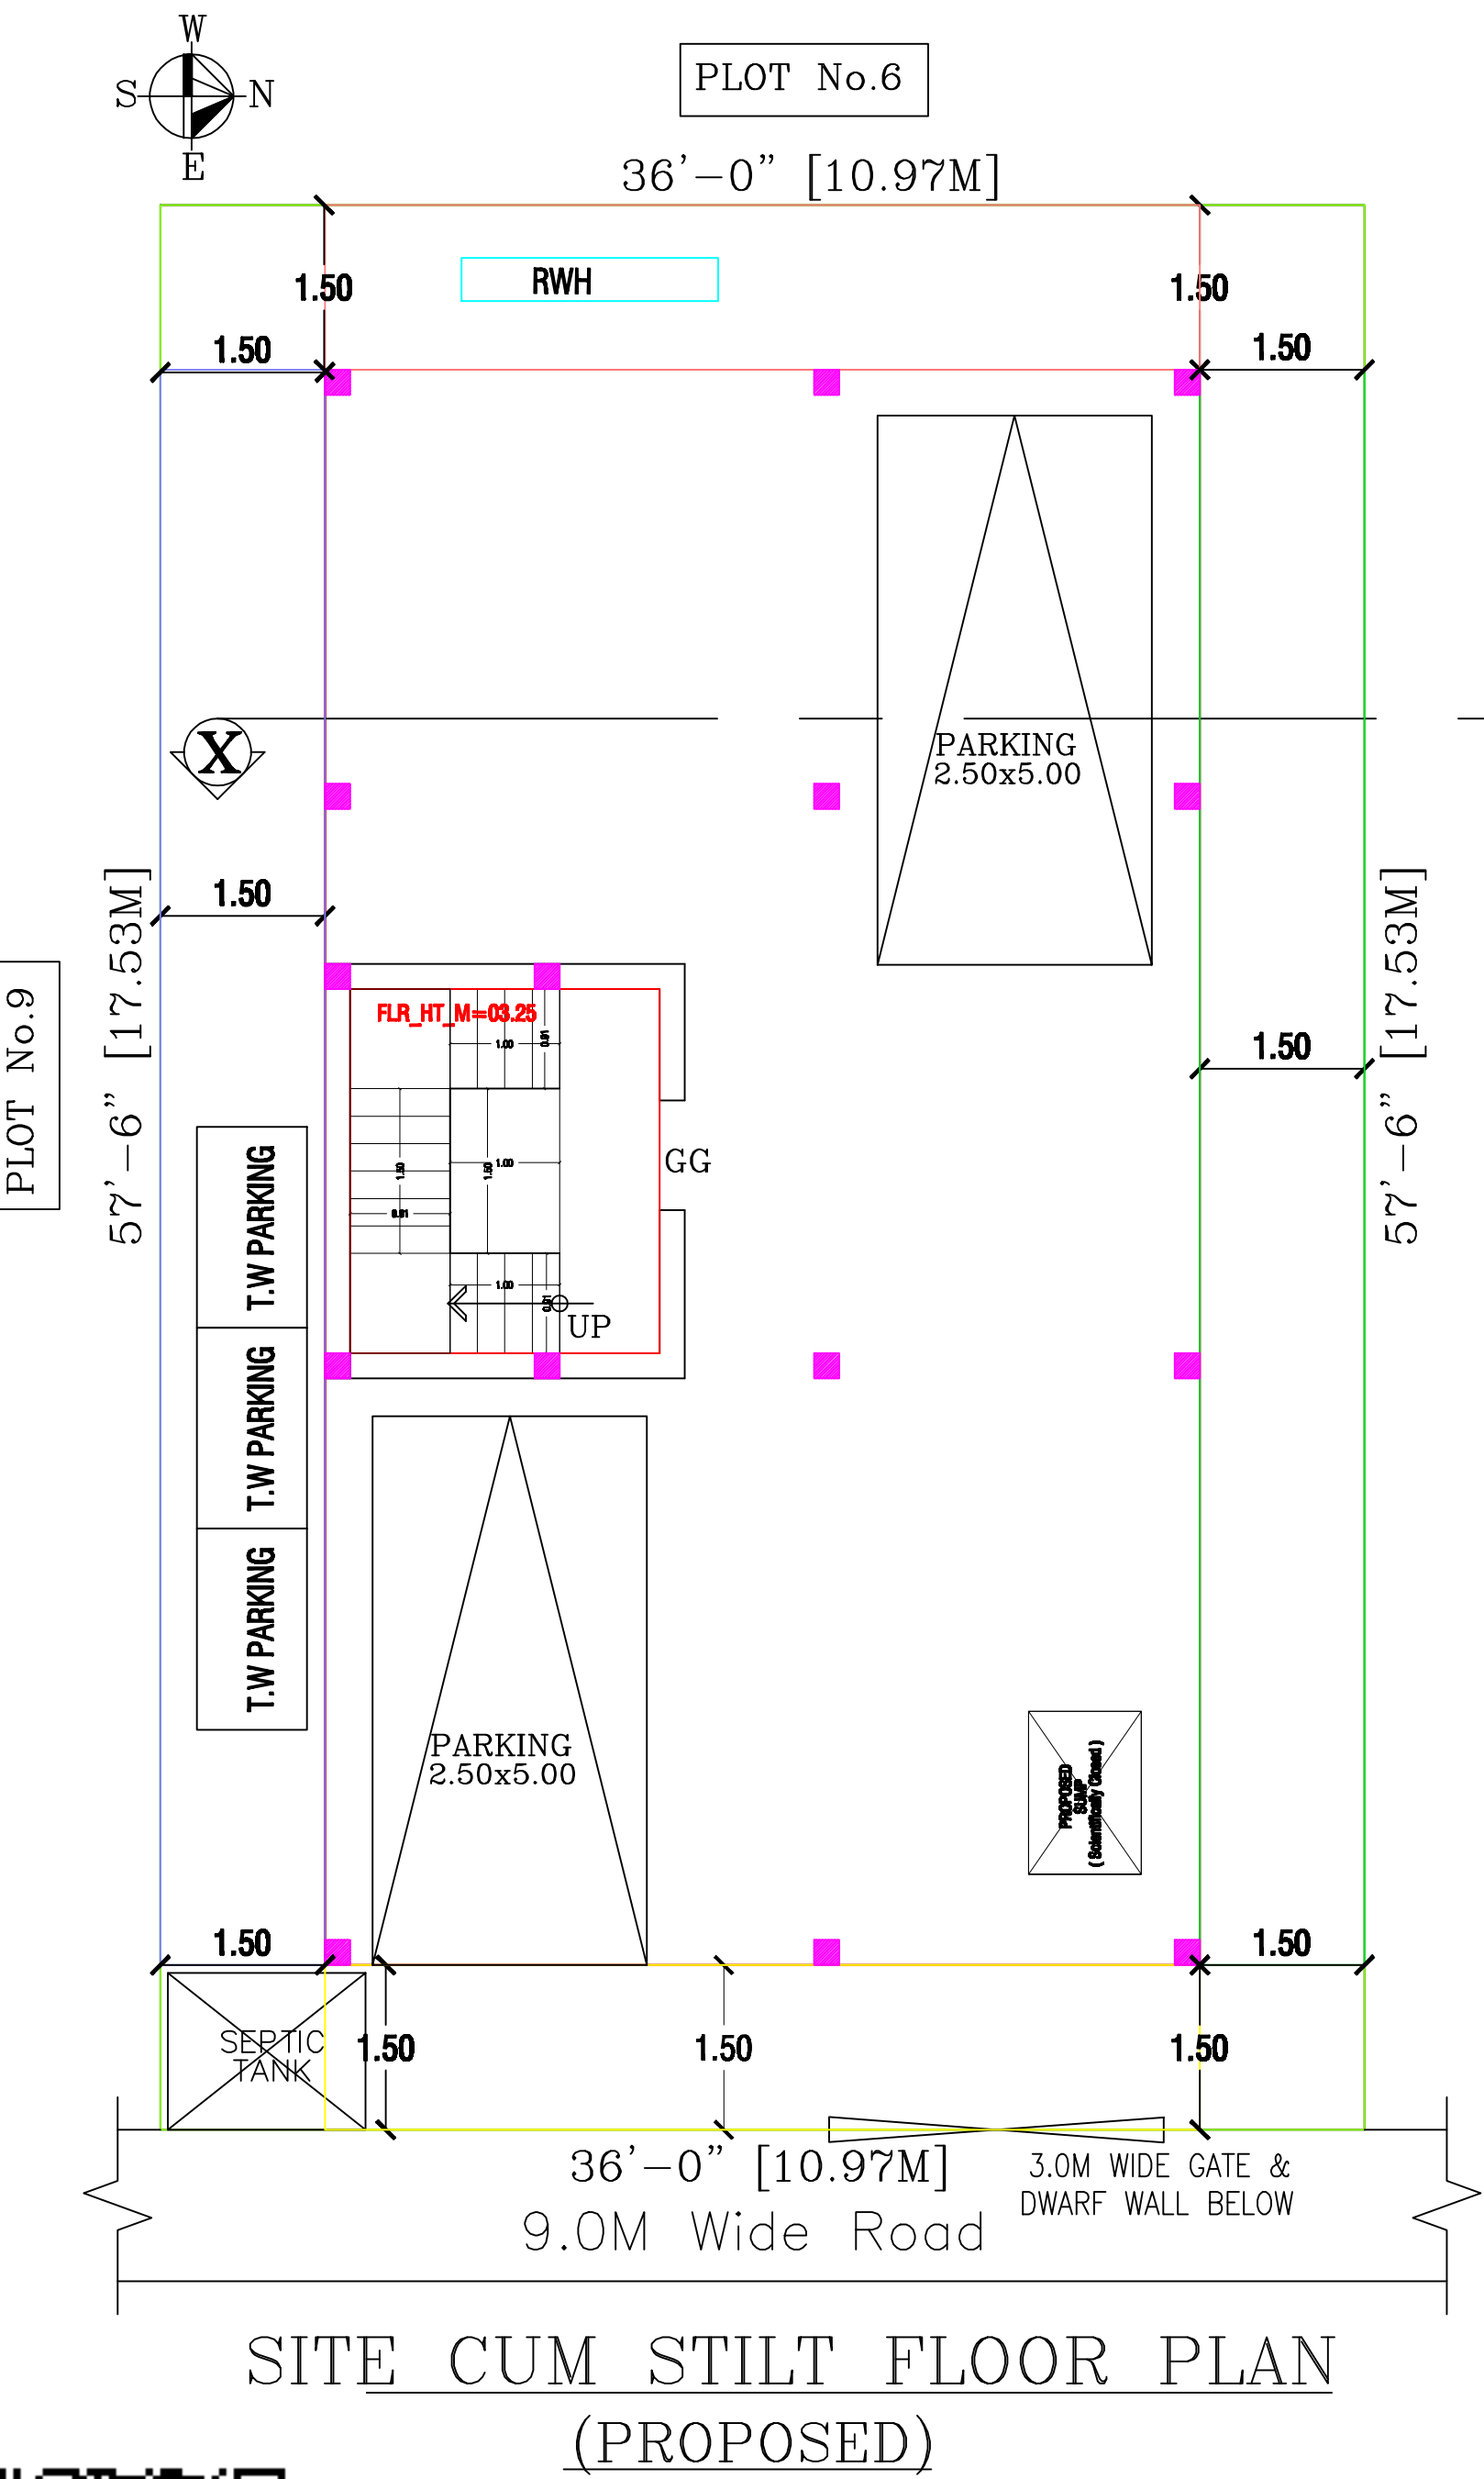
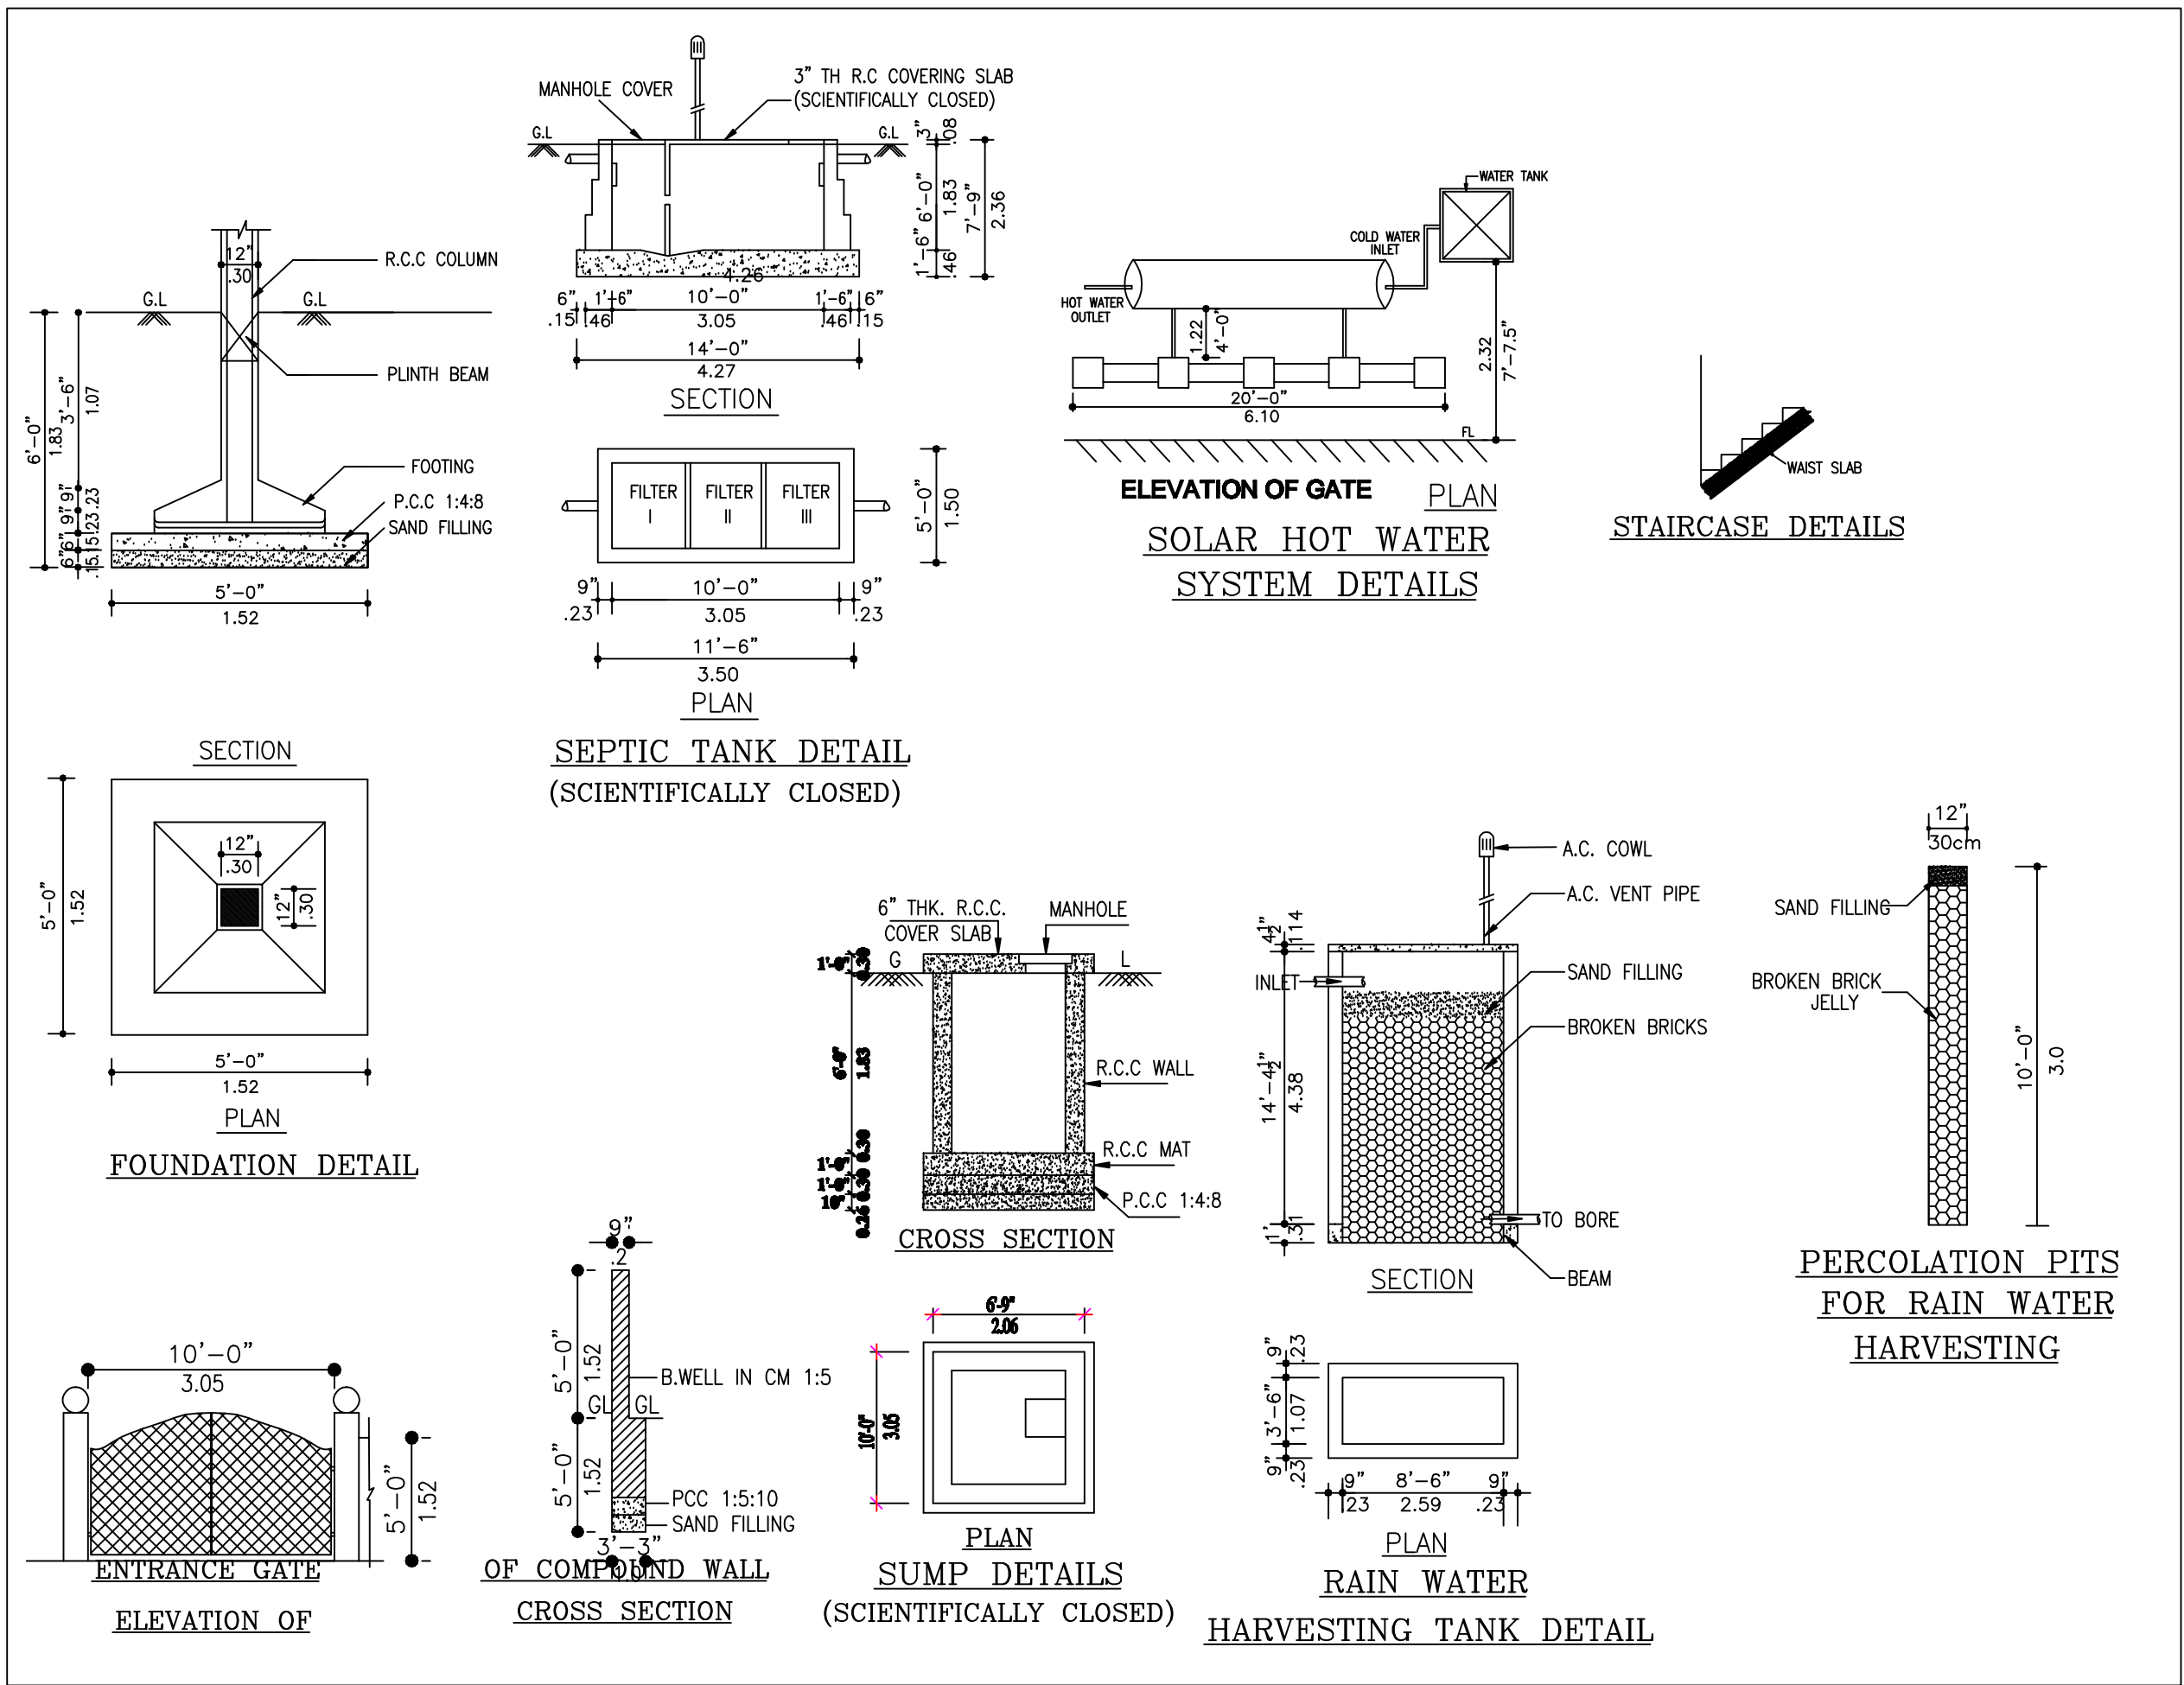


PLAN SHOWING THE PROPOSED CONSTRUCTION OF STILT+2 FLOORS (1 dwelling) RESIDENTIAL BUILDING AT PLOT No.10,"M.G. NAGAR PART XV", IN PATTA No.13475, PATTA NEW S.Nos.189/1D, & 2A3, 2A4 OF A AUDHANUR VILLAGE, KUNDRATHUR TALUK, KANCHEEPURAM DISTRICT.

AUDHANUR VILLAGE PANCHAYAT AND KUNDRATHUR PANCHAYAT UNION LIMITS @ PADAPPAL.

Note:-Layout Approval No.LP/DTCP 655/94.

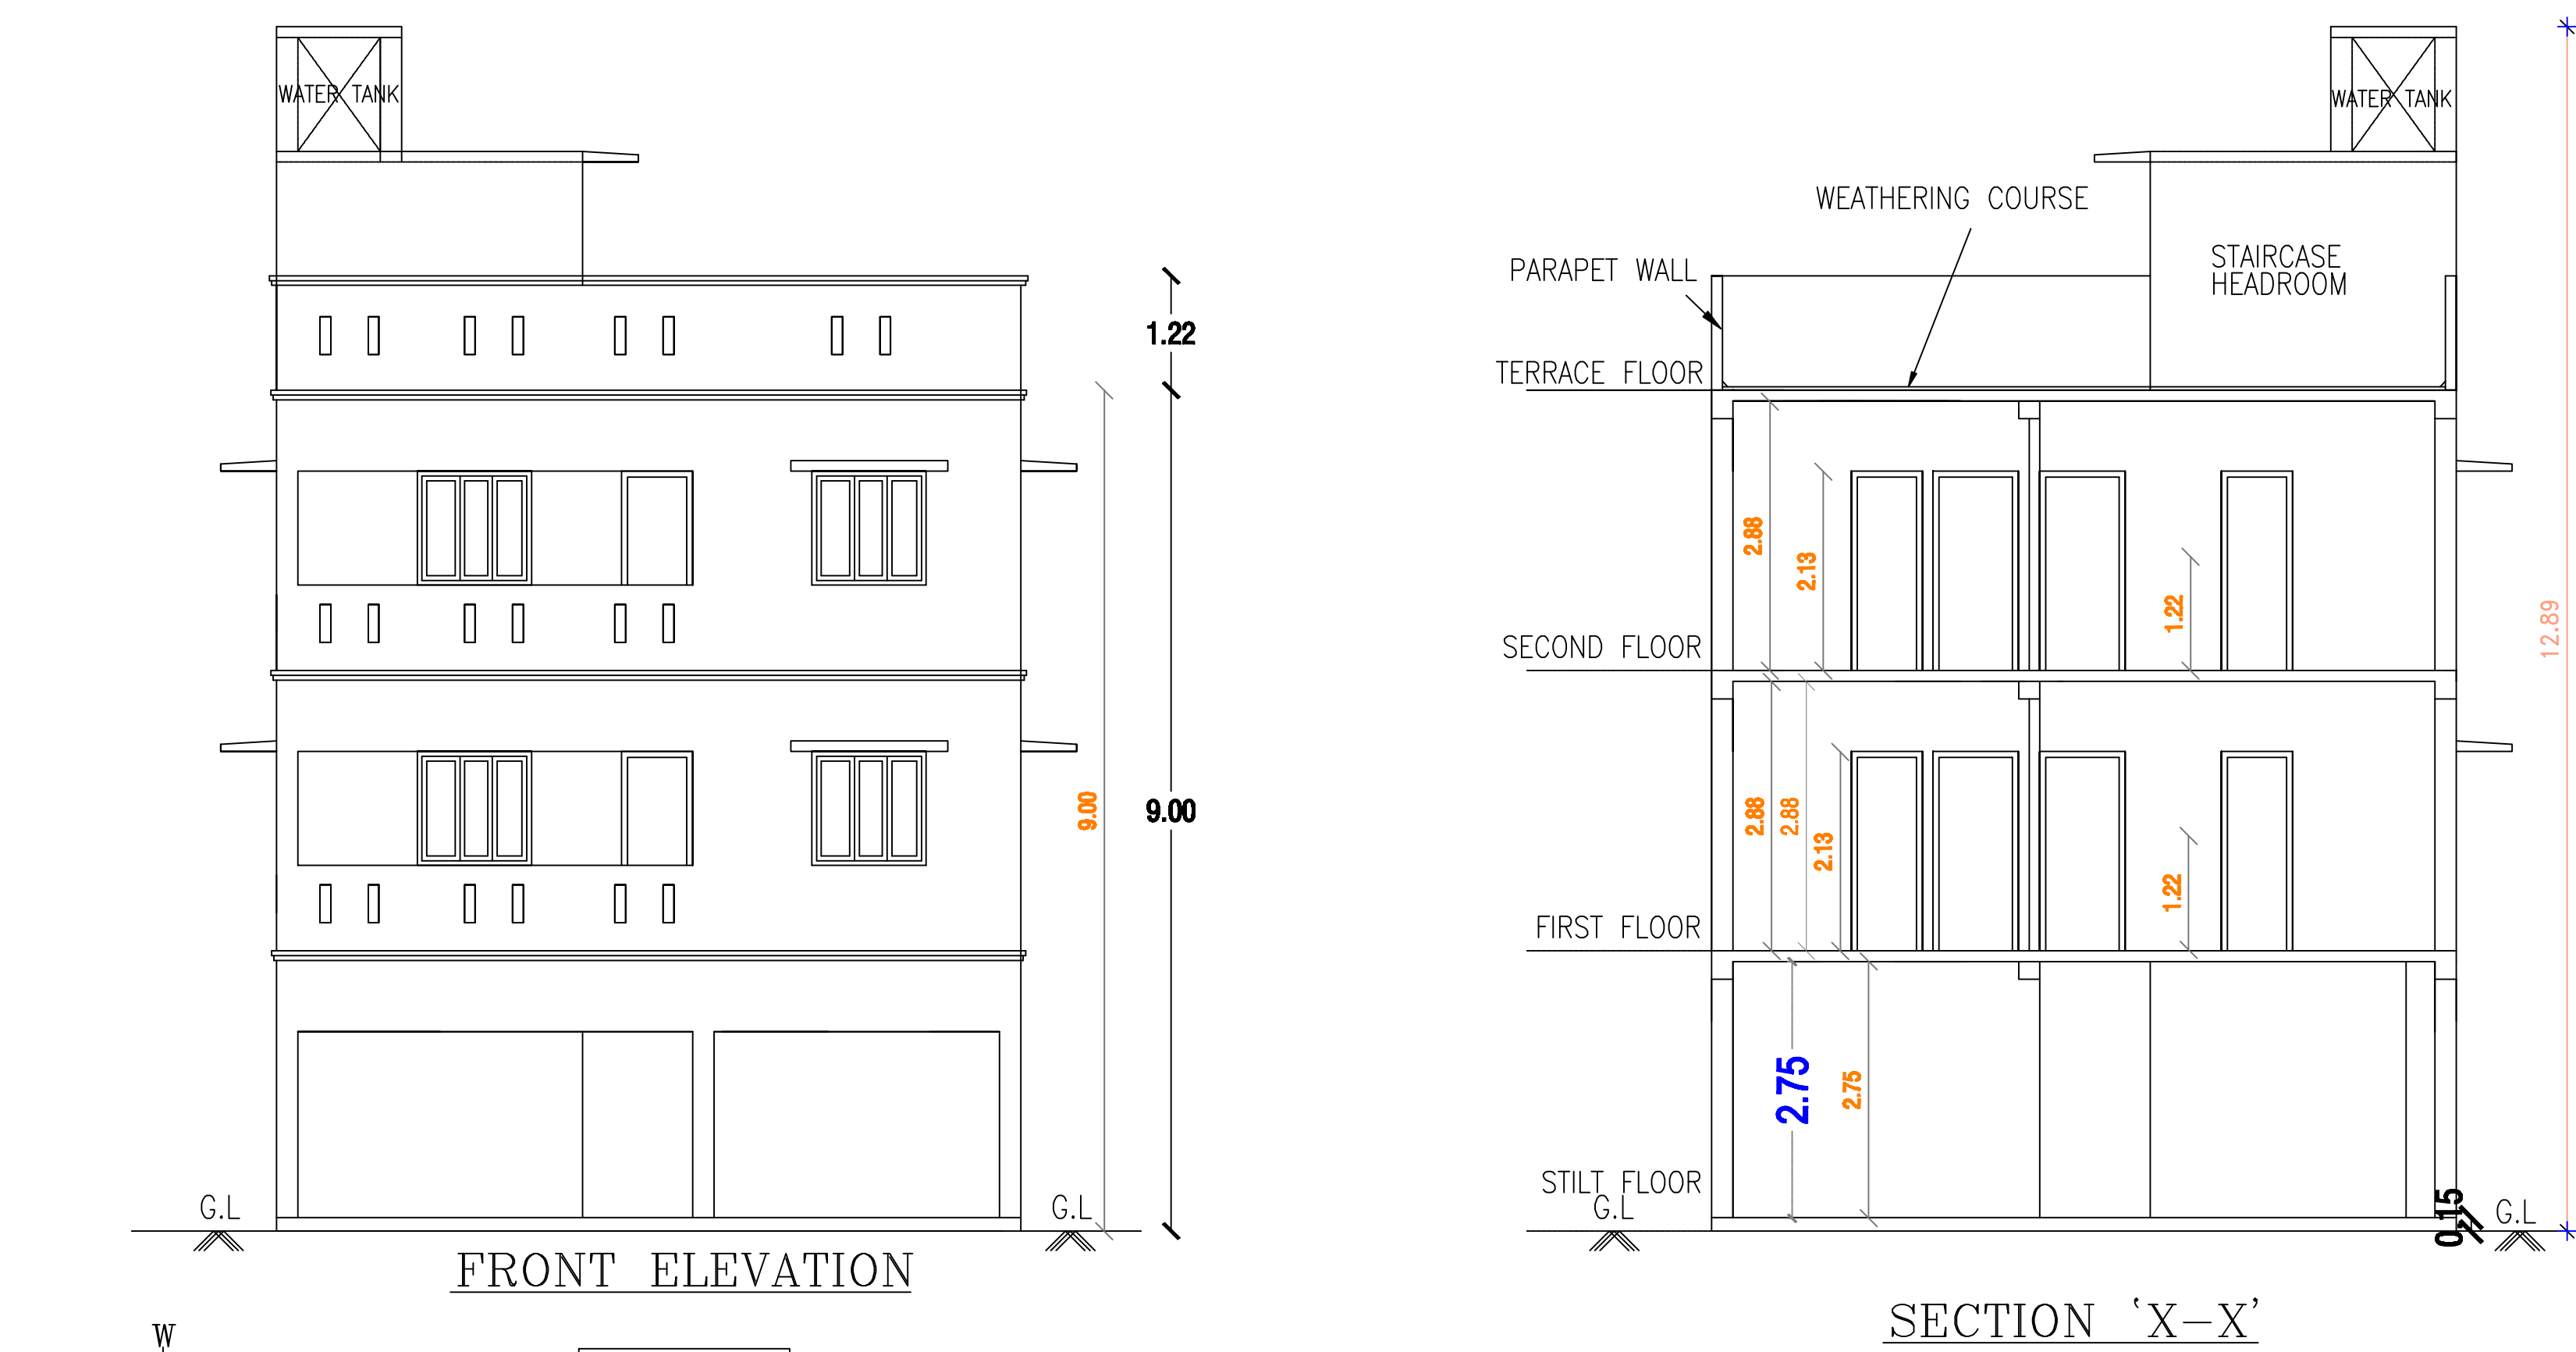

AREA DETAILS:	SQ.FT	SQ.M
STILT FLOOR (Non F.S.I) :	1186.00	(110.20)
FIRST FLOOR :	1186.00	(110.20)
SECOND FLOOR :	1186.00	(110.20)
HEADROOM (Non F.S.I) :	133.00	(12.38)
TOTAL AREA :	3691.00	342.98

PLOT AREA (As Per DOC) :	2070.00	(192.30)
PLOT AREA (As Per PATTA) :	4305.60	(400.00)
F.S.I :	1.14	
PLOT COVERAGE :	57.29 %	

SPECIFICATIONS:
* R.C.C FOUNDATION IN C.M 1:5 OVER 6" THICK P.C.C 1:5:10 OVER 6" THICK SAND FILLING.
* BASEMENT WITH BRICK WORK IN C.M 1:5 OVER 6" THICK R.C.C 6" THICK SAND FILLING.
* TILES FLOORING OVER 4" THICK P.C.C 1:5:10 6" THICK SAND FILLING.
* 9" THICK BRICK WALL IN C.M 1:5.
* R.C.C ROOF SLAB 1:2:4 MIX 41/2" THICK.

SCHEDULE OF JOINERY:
GG — GRILL GATE — 3'-3"x7'-0" (1.00X2.13)
MD — DOOR — 3'-3"x7'-0" (1.00X2.13)
D1 — DOOR — 3'-0"x7'-0" (0.91X2.13)
D2 — DOOR — 2'-6"x7'-0" (0.76X2.13)
W — WINDOW — 4'-0"x4'-0" (1.22X1.22)
V — VENTILATOR — 3'-0"x2'-0" (0.91X0.61)
O — OPENING — 3'-0"x7'-0" (0.91X2.13)

OWNER: Mr.M.WILLIAM

LICENSED SURVEYOR:
M. SATHISHKUMAR, M.E., Licensed Surveyor, Registered Engineer, C.M.D.A No. RE/GR/III/2022/12560 Greater Chennai Corporation - RE307552022, Tambaram City Municipal Corporation Grade - II Register No: 009/LS/2024/00003 No.129, 1st Floor, AVS Complex, Velachery Main Road, Near Kamarajapuram Bus Stop, Kamarajapuram, Chennai - 600 073. Mobile: 84 89 86 03 43

