
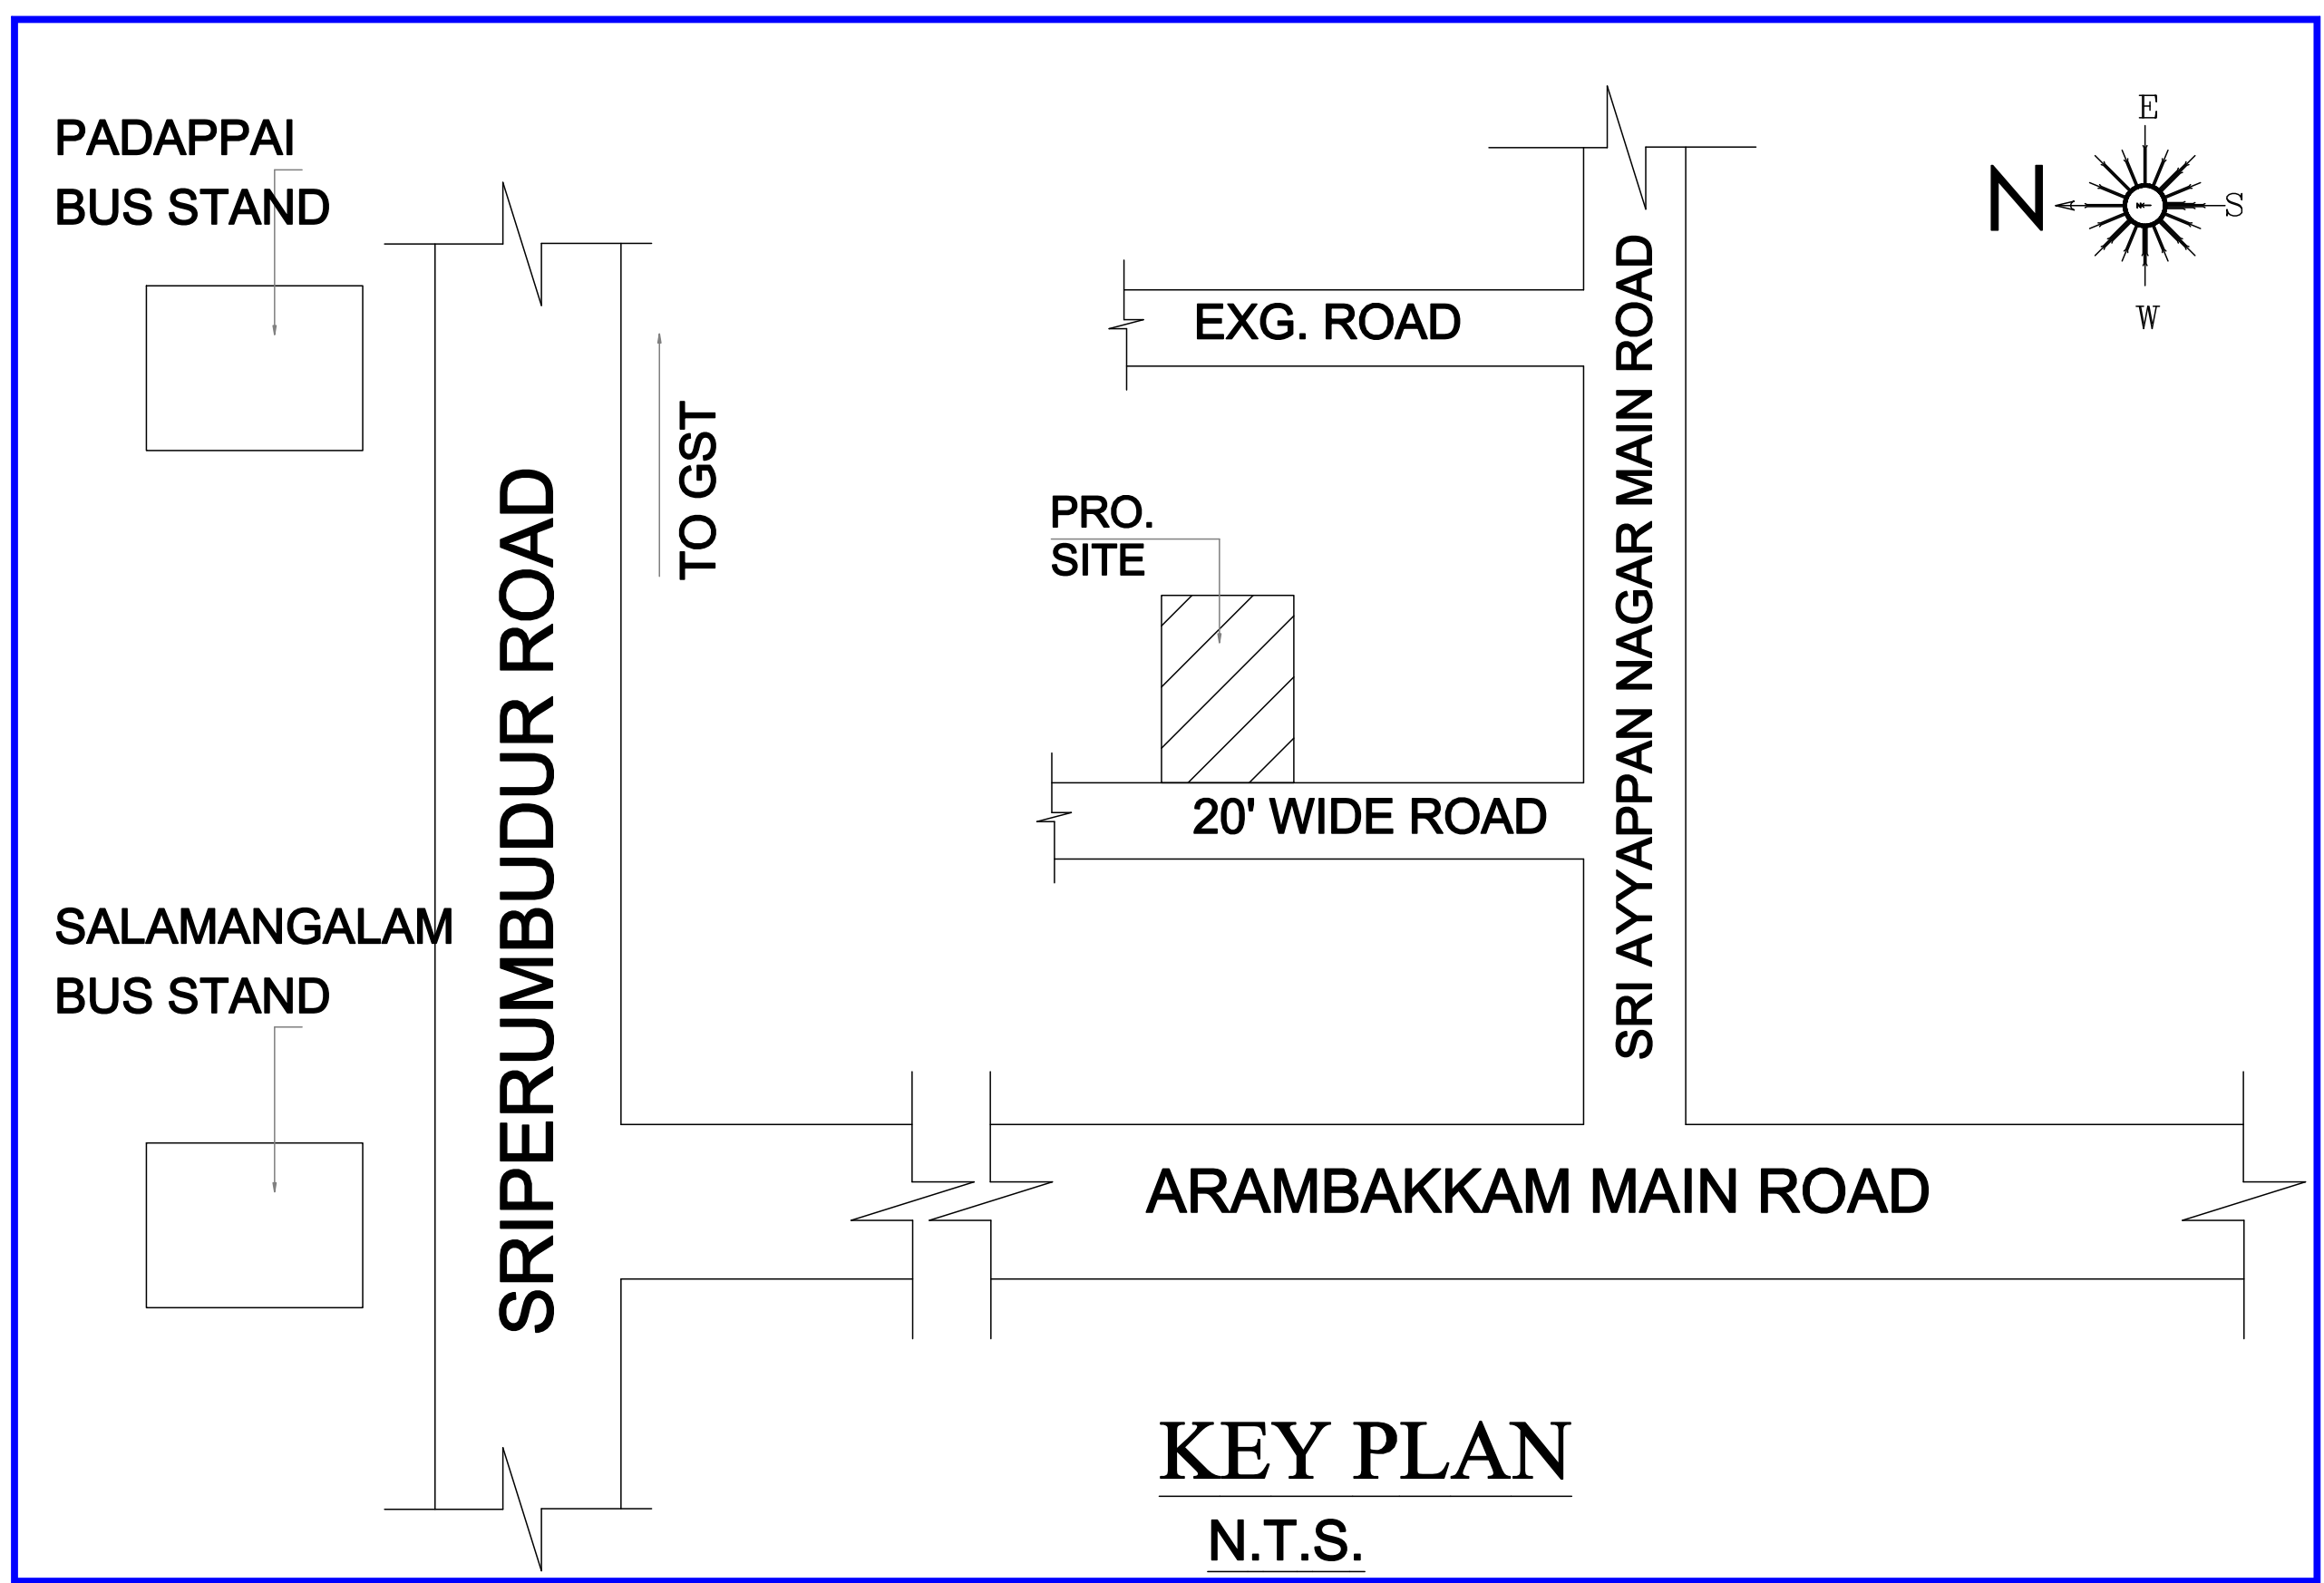
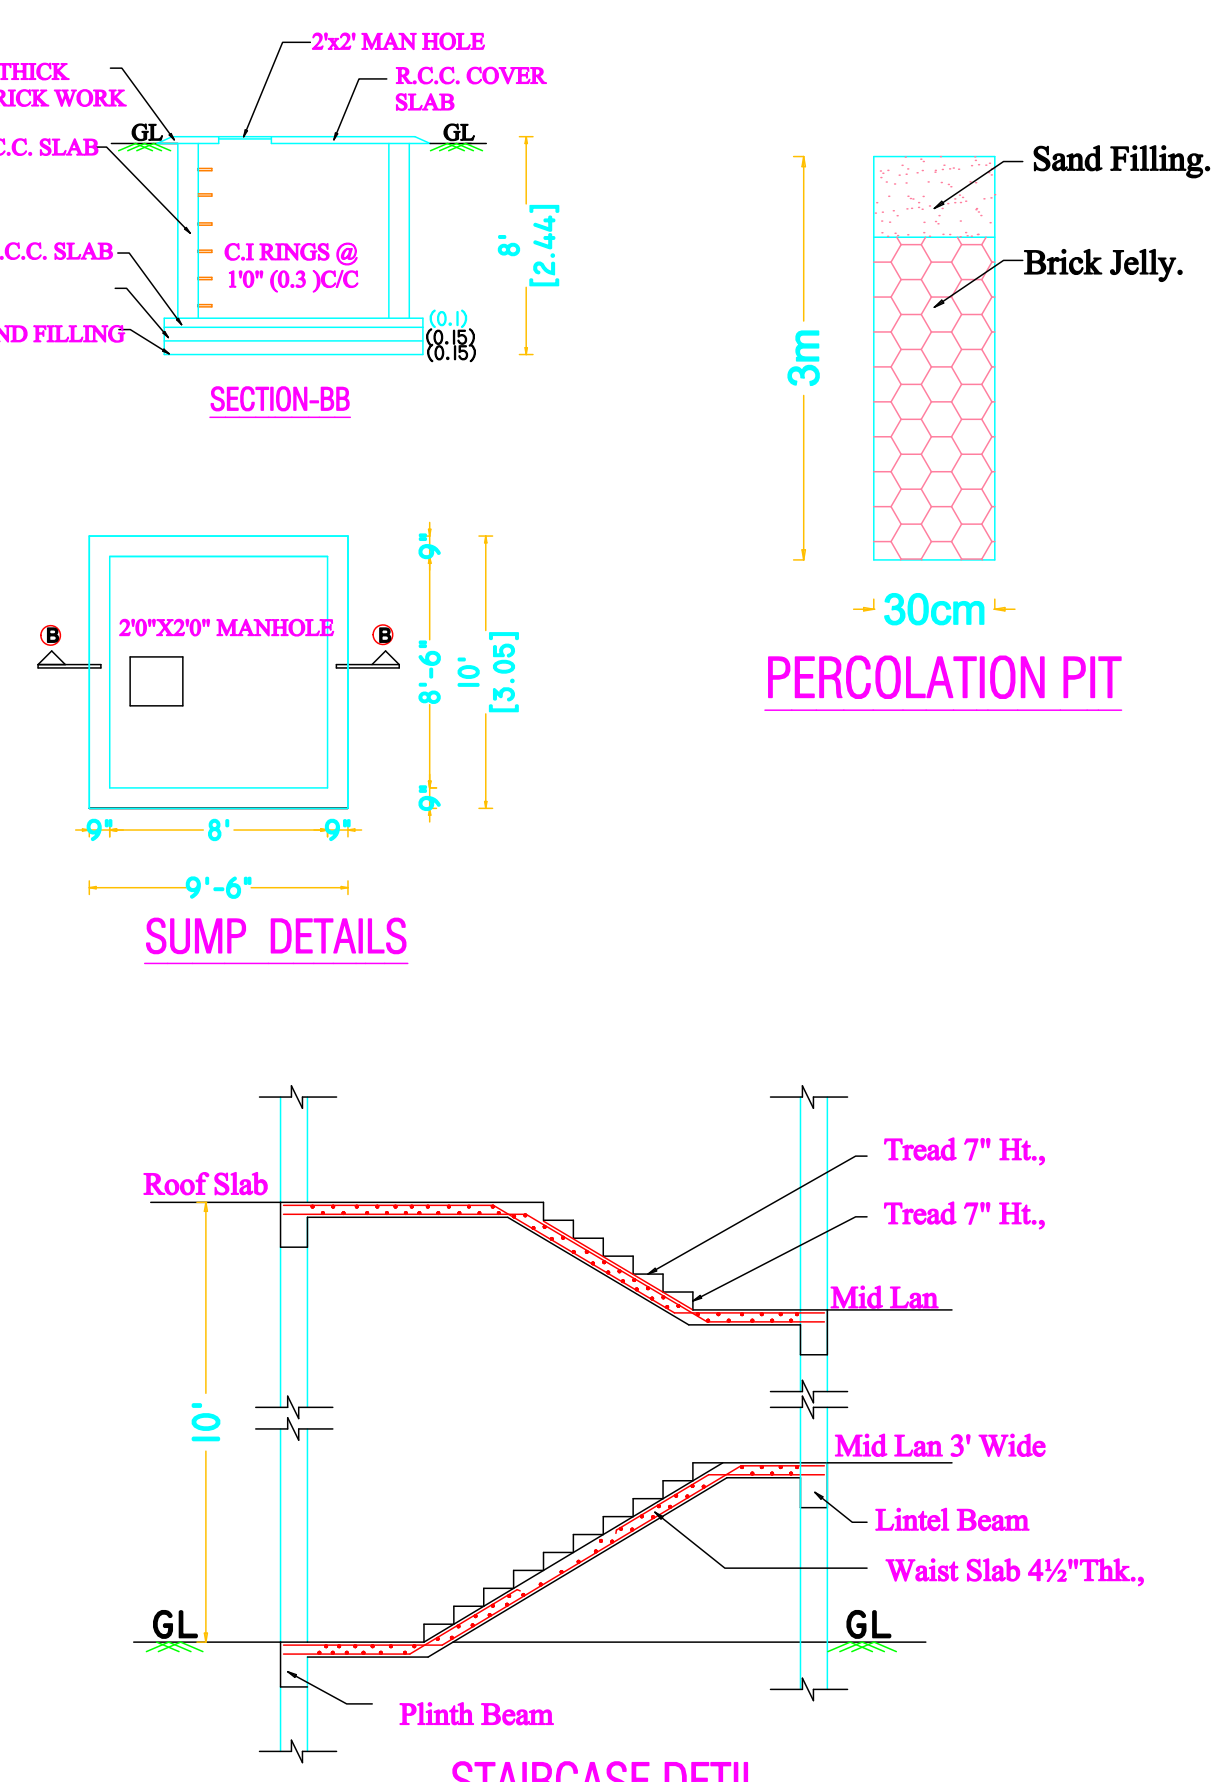
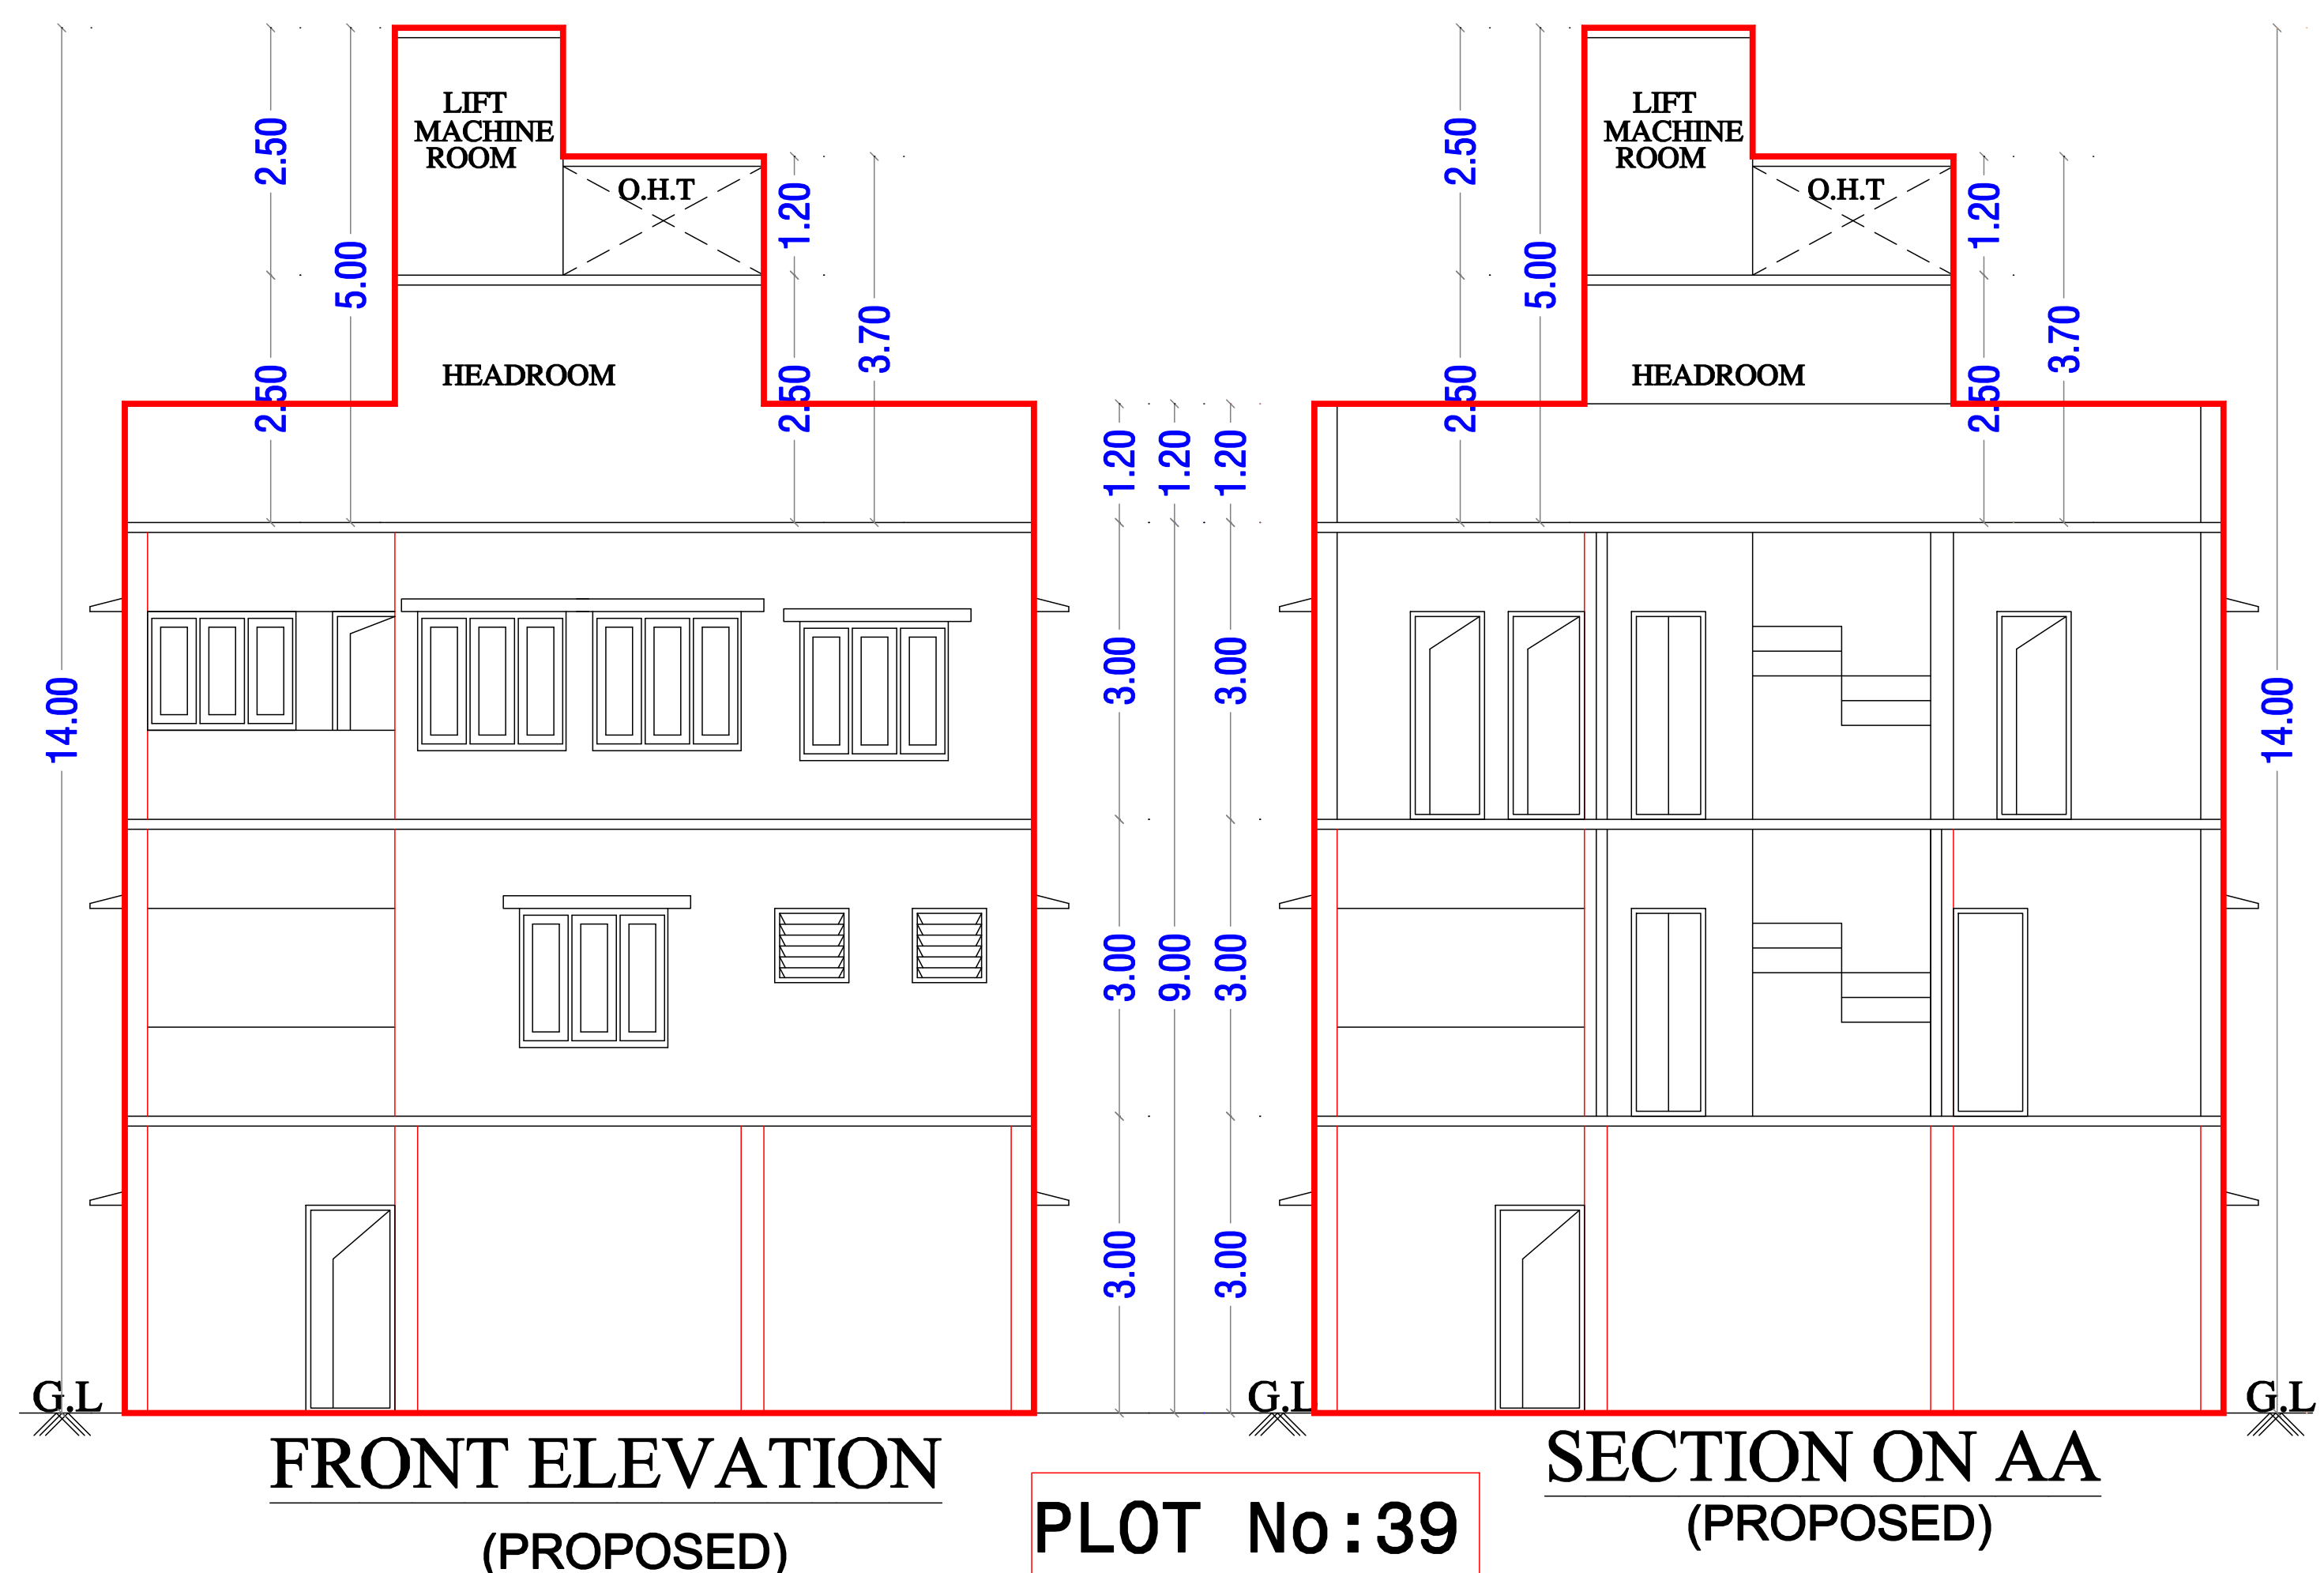


PLAN SHOWING THE PROPOSED CONSTRUCTION OF RESIDENTIAL BUILDING AT PLOT NO:22, SRI AYYAPPAN NAGAR, ATHANACHERRY, PADAPPAL - 601301. COMPRISED IN S.No:237/2 & 237/3, PATTANo:5082, PATTANo:237/93A & 237/94A OF ATHANACHERRY VILLAGE, KUNDRATHUR TALUK KANCHEEPURAM DIST, KUNDRATHUR PANCHAYAT UNION (PADAPPAL PANCHAYAT)

REF: REGULATION OF LAYOUT APPROVED No:1014/2018 DATED:29/06/2018.
LAND APPROVED No:6571/2024, DATED:11/12/2024.

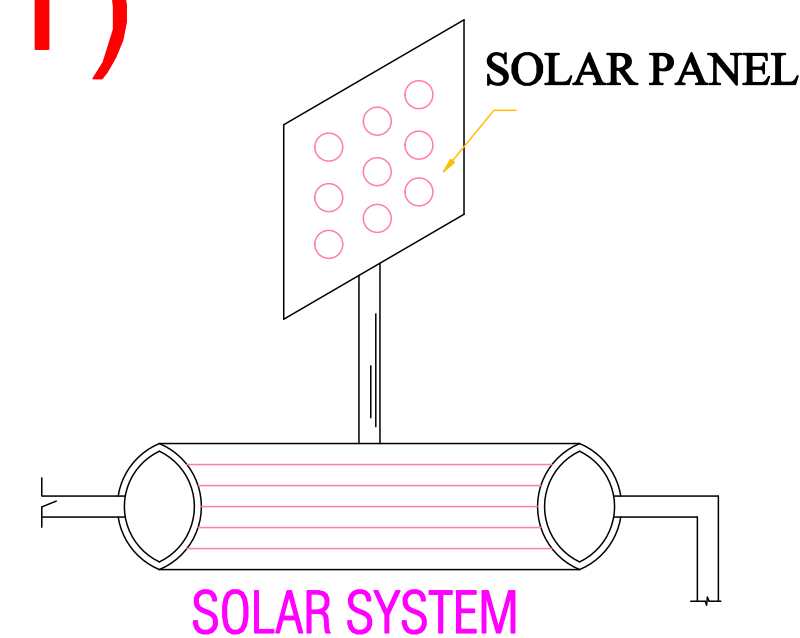

SCHEDULE OF JOINERY:			
TYPE	DETAIL	WIDTH	HEIGHT
GG	GRILL GATE	1500	2100
MD	C.W. PANELLED DOOR	1000	2100
D	C.W. PANELLED DOOR	900	2100
D1	C.W. PANELLED DOOR	750	2100
W	C.W. GLAZED WINDOW	1500	1200
W1	C.W. GLAZED WINDOW	1100	1200
KW	C.W. GLAZED WINDOW	1800	1200
V	C.W. GLAZED VENTILATOR	750	900
AREA STATEMENT		Sq.FT	Sq.M
TOTAL SITE EXTENT (DOC)		2400.00	222.96
(PATTANo)		2378.84	221.00
(SITE)		2400.00	222.96
STILT FLOOR AREA		890.29	82.71
FIRST FLOOR AREA		890.29	82.71
SECOND FLOOR AREA		890.29	82.71
HEAD ROOM AREA		148.87	13.83
LIFT MACHINE ROOM		48.65	4.52
TOTAL BUILD UP AREA		2868.39	266.48

FLOOR SPACE INDEX = 165.42 / 221.00
0.749%

INDEX :	
SITE BOUNDARY	-
PROPOSED BUILDING	-
DEMOLITION BUILDING	-
EXISTING ROAD	-

OWNER:
Mr.K.SANTHOSH KUMAR
S/O Mr.KESAVAN

SIGNATURE OF OWNER

K. Udhayakumar
K. UDHAYAKUMAR, B.E., CIVIL
DTCP Registered Engineer Grade - II (RE)
Regn. No. RE/GK-11/2023/05/004
No.31C/69, Dr.Ambedkar Nagar, 1st Street,
Kolathur, Chennai - 600099.
Email Id : cmdaudhaya2023@gmail.com
Mob No. 7305547603

LICENSED SURVEYOR

