
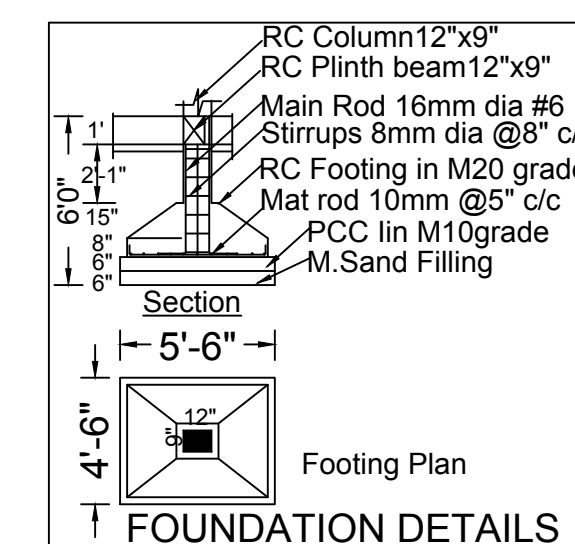
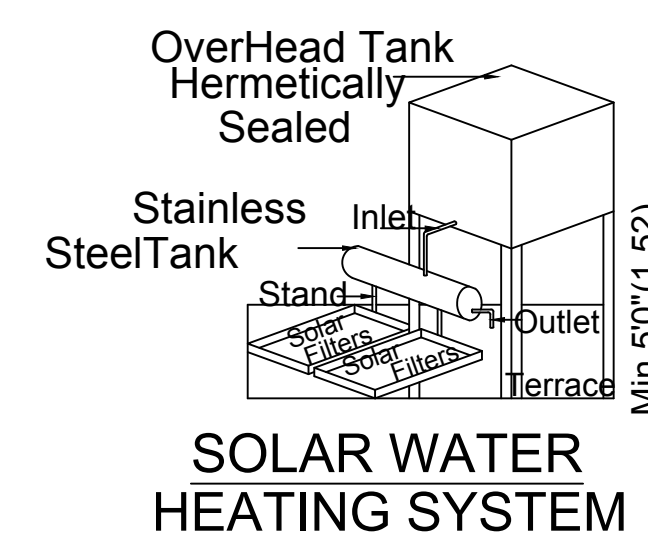
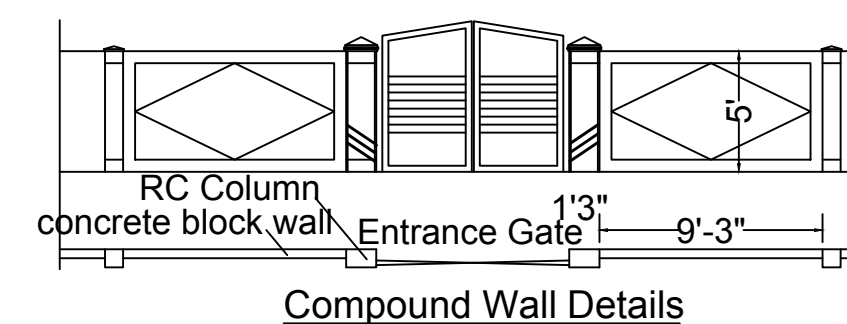
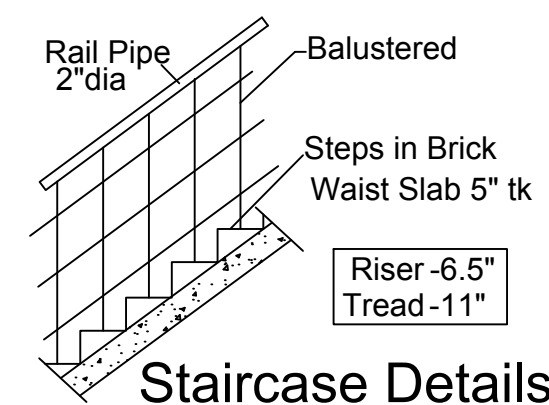
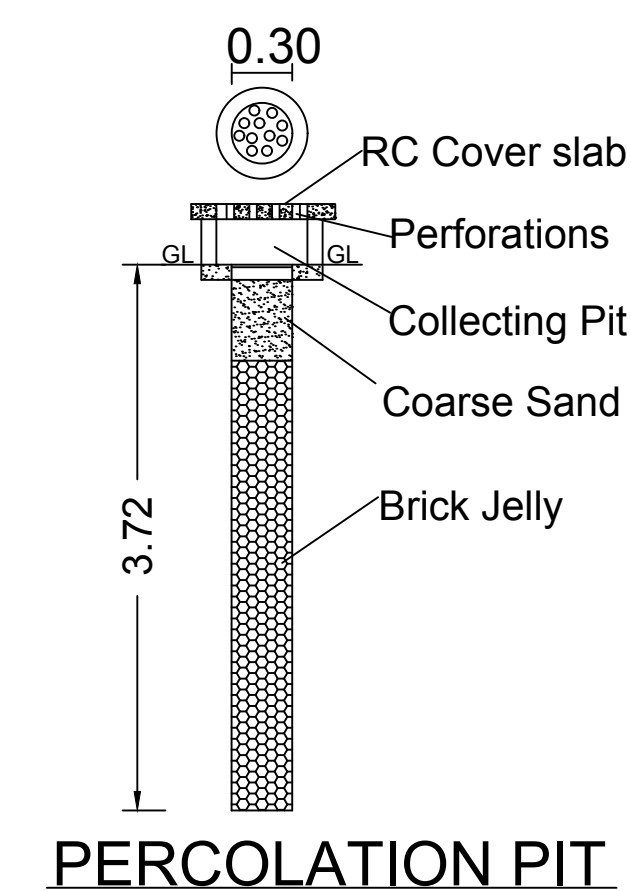
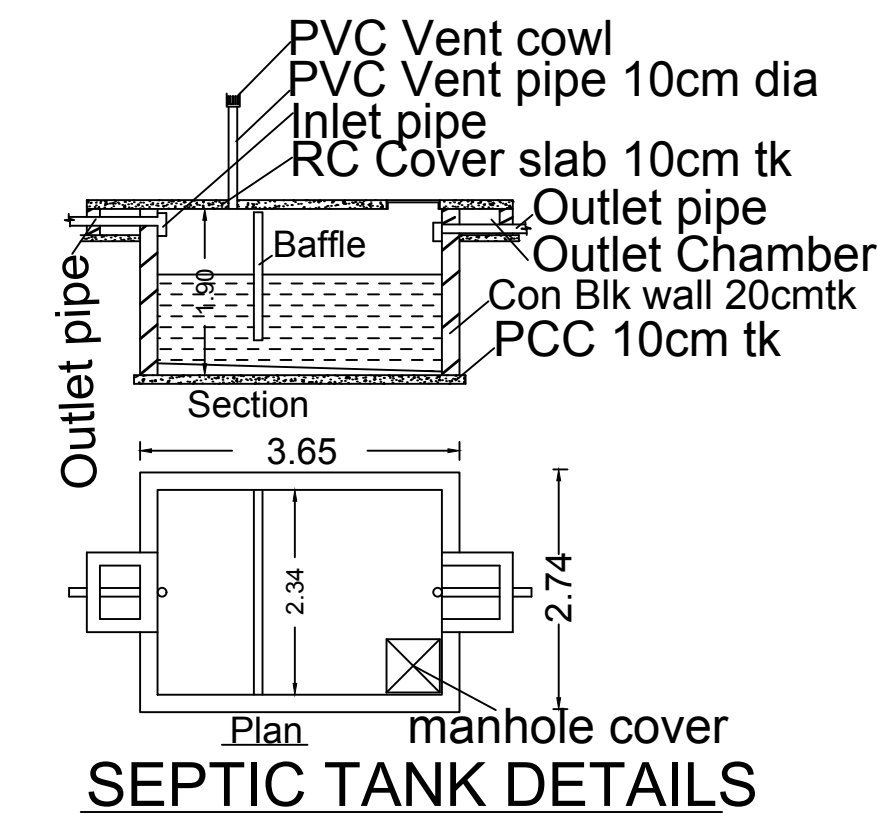
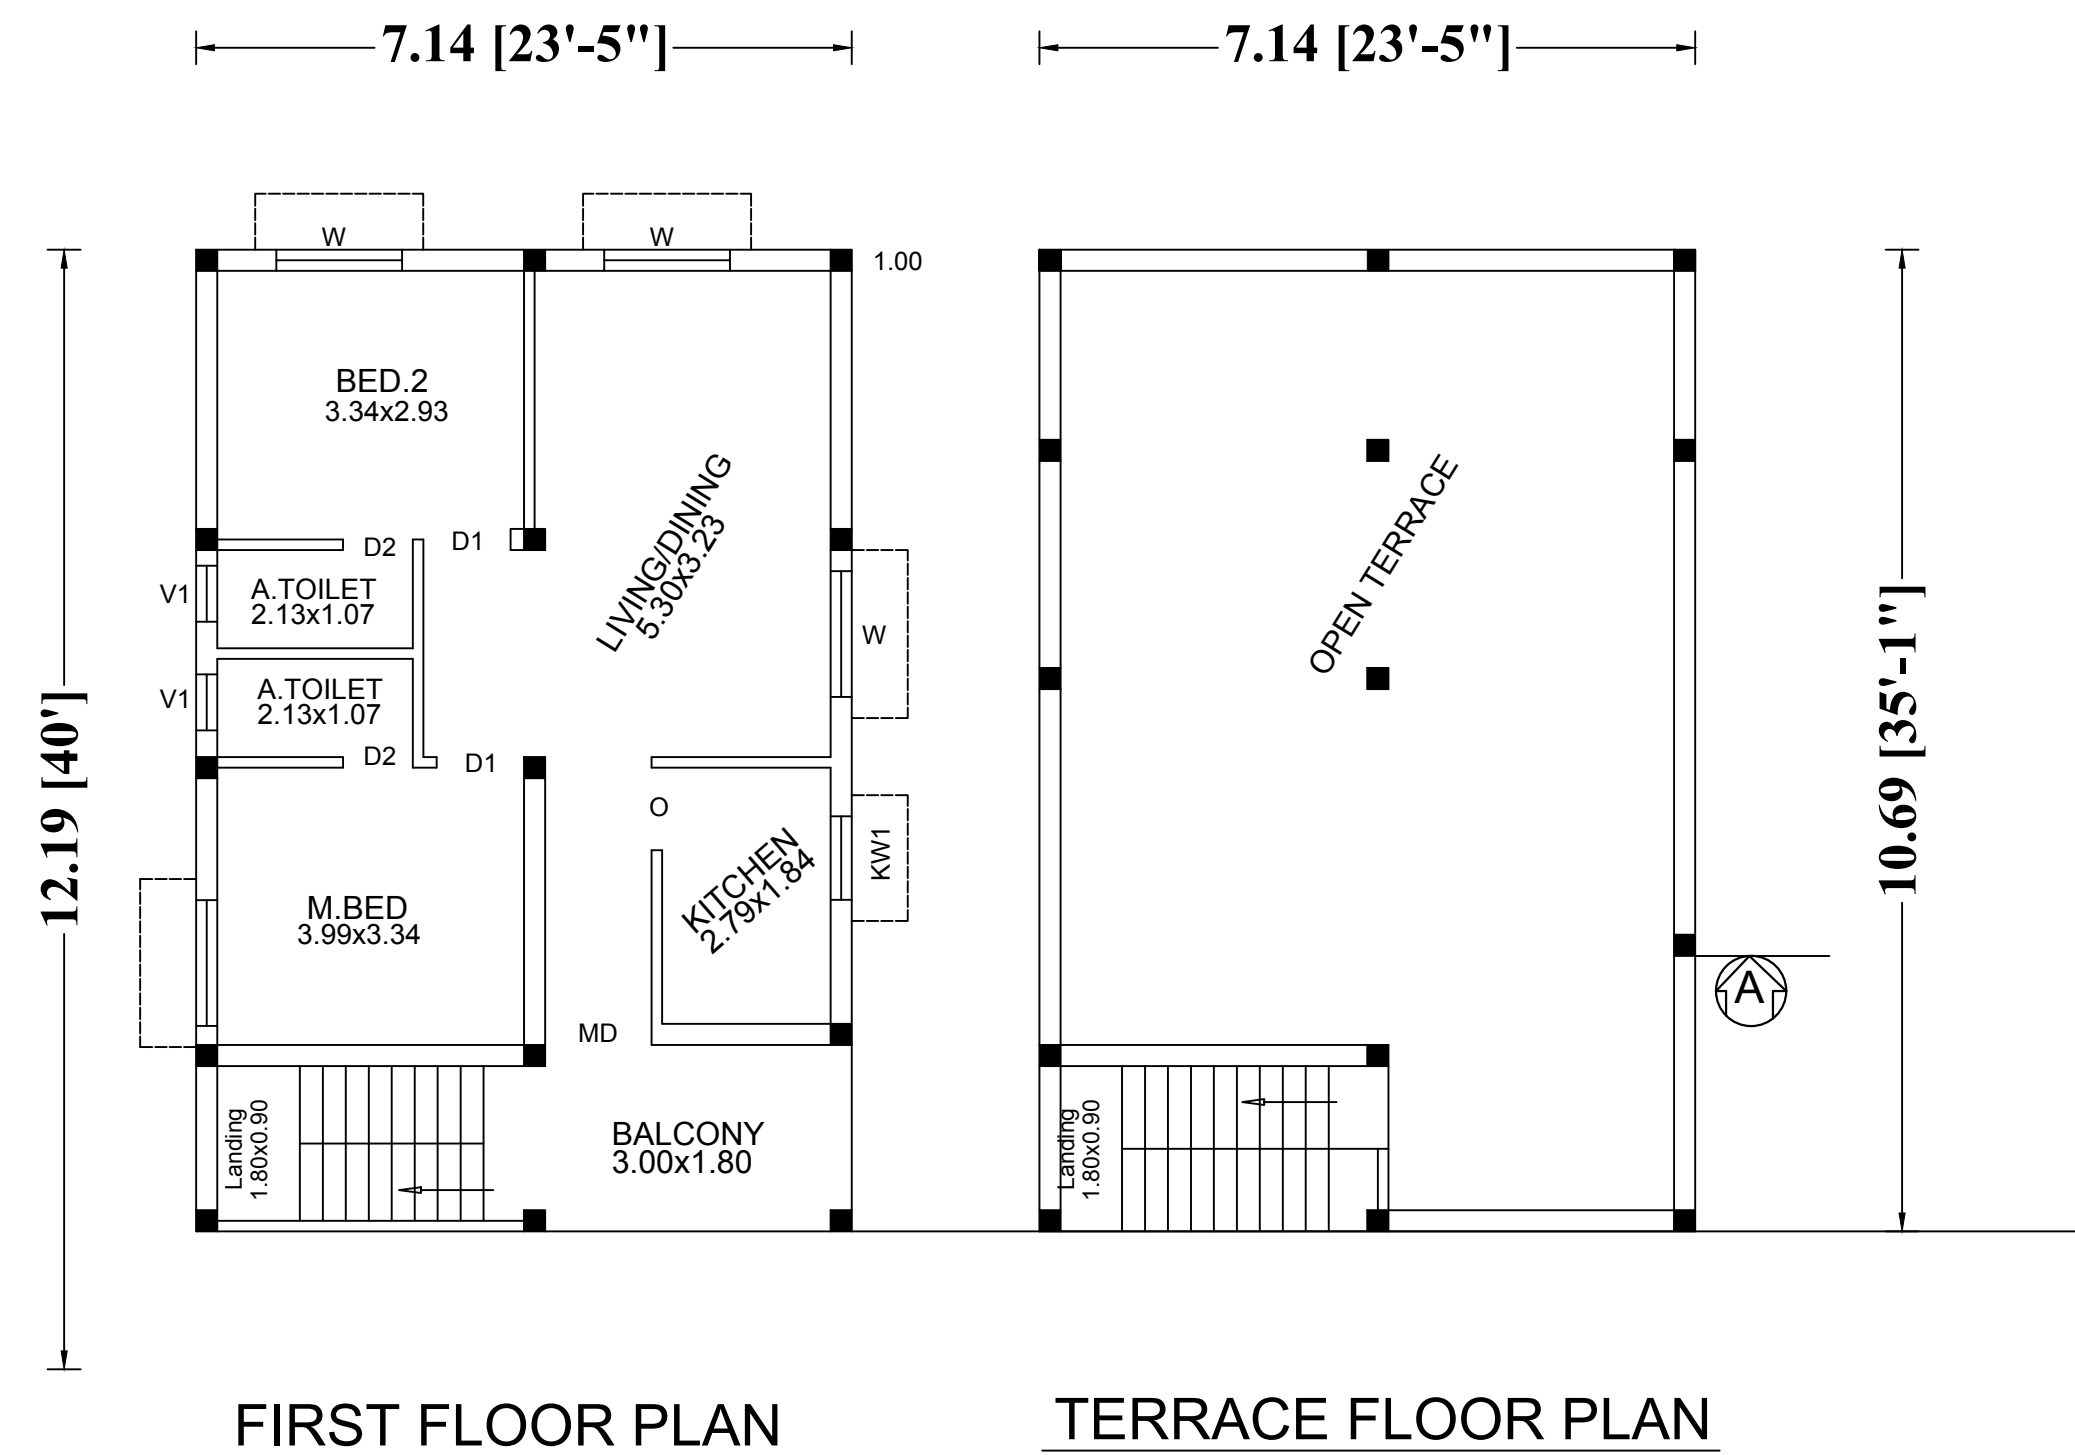
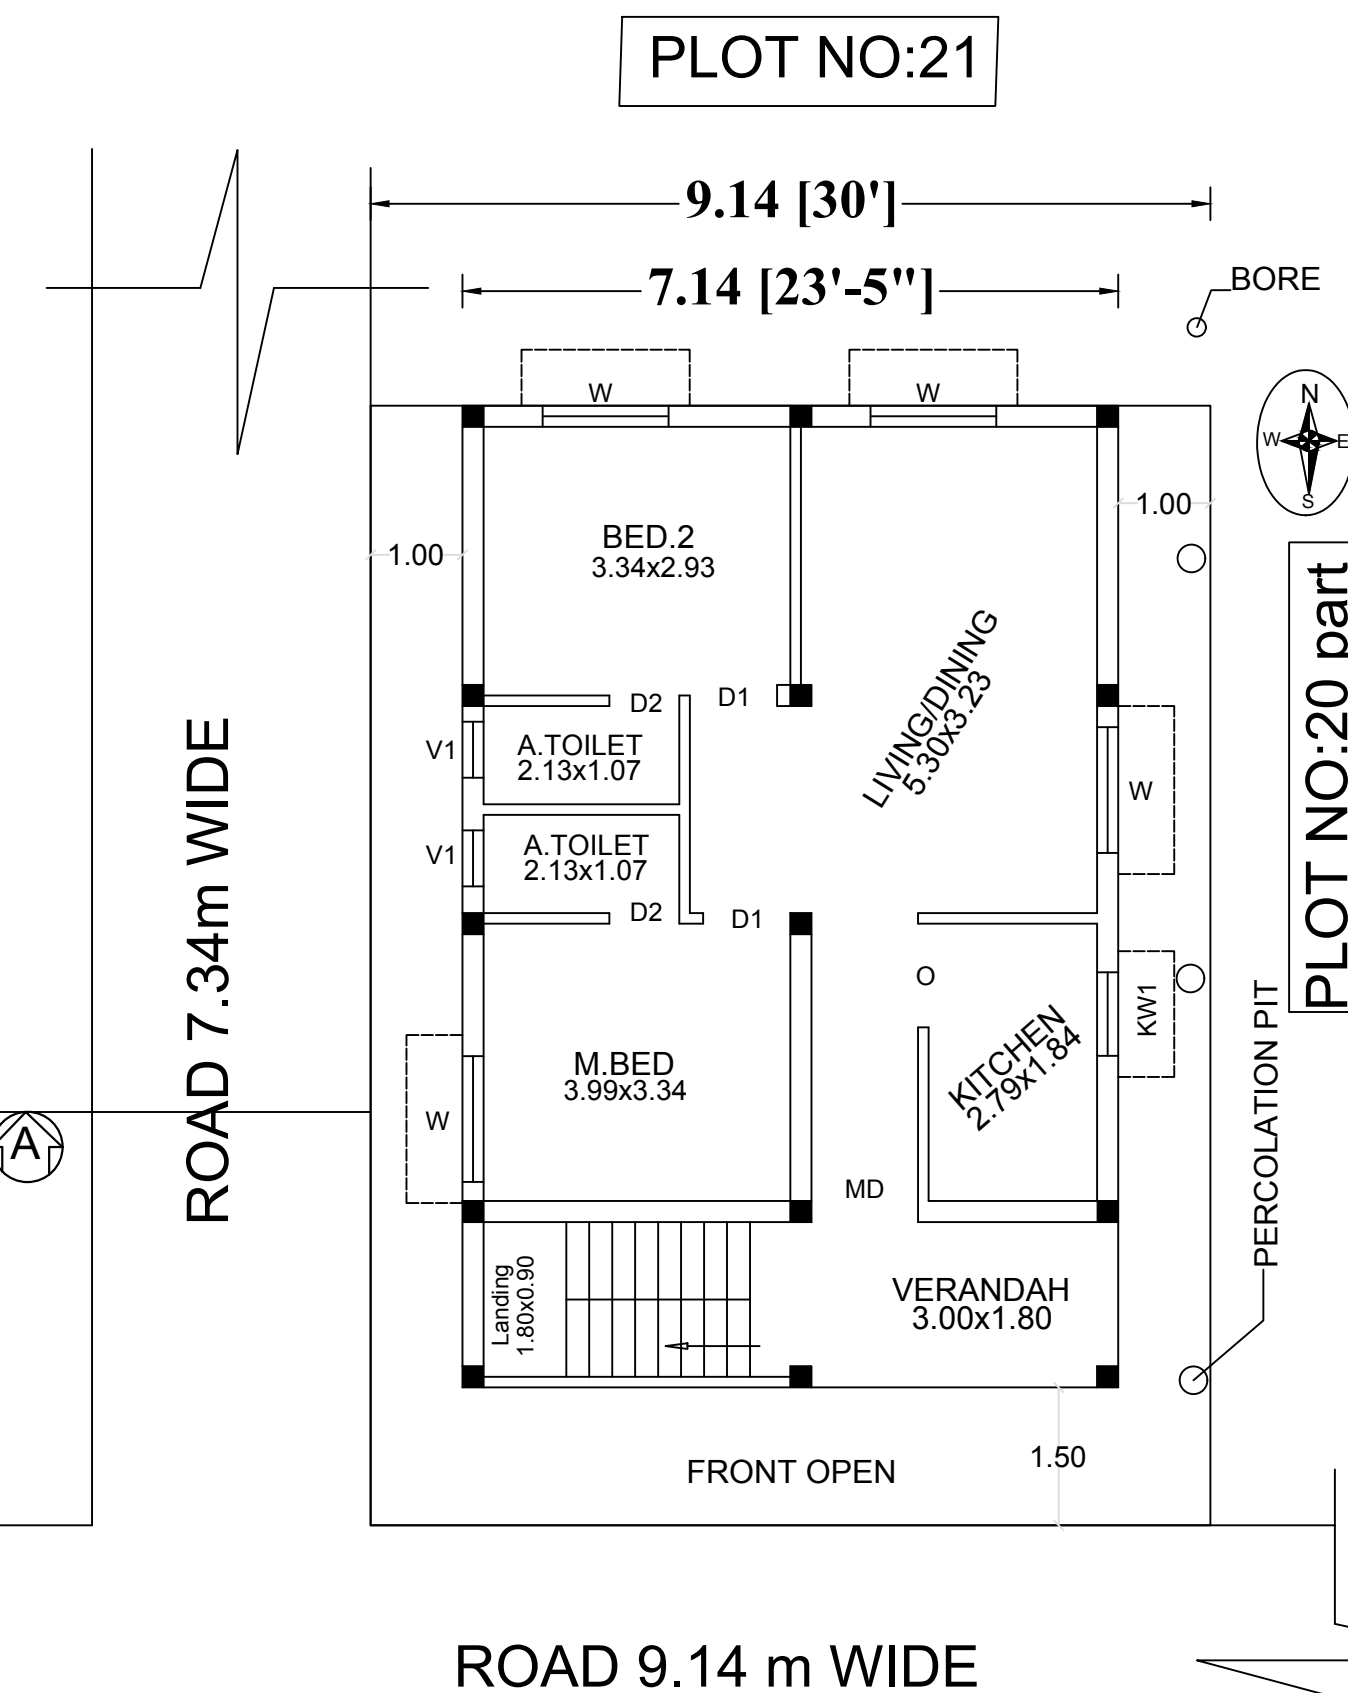
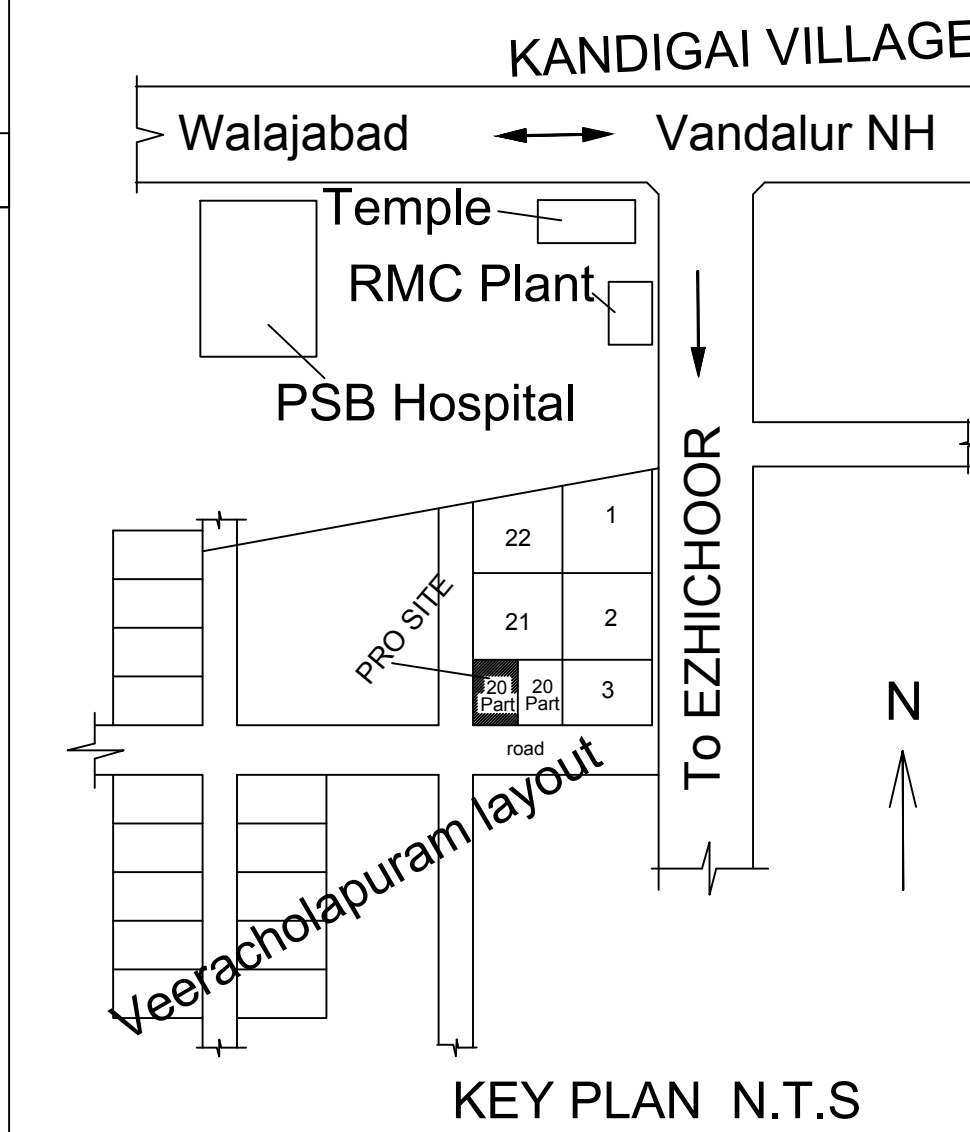
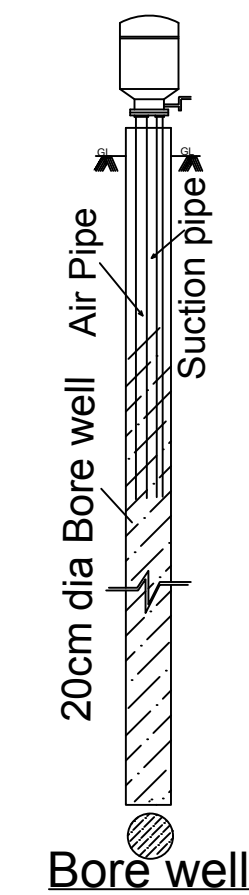
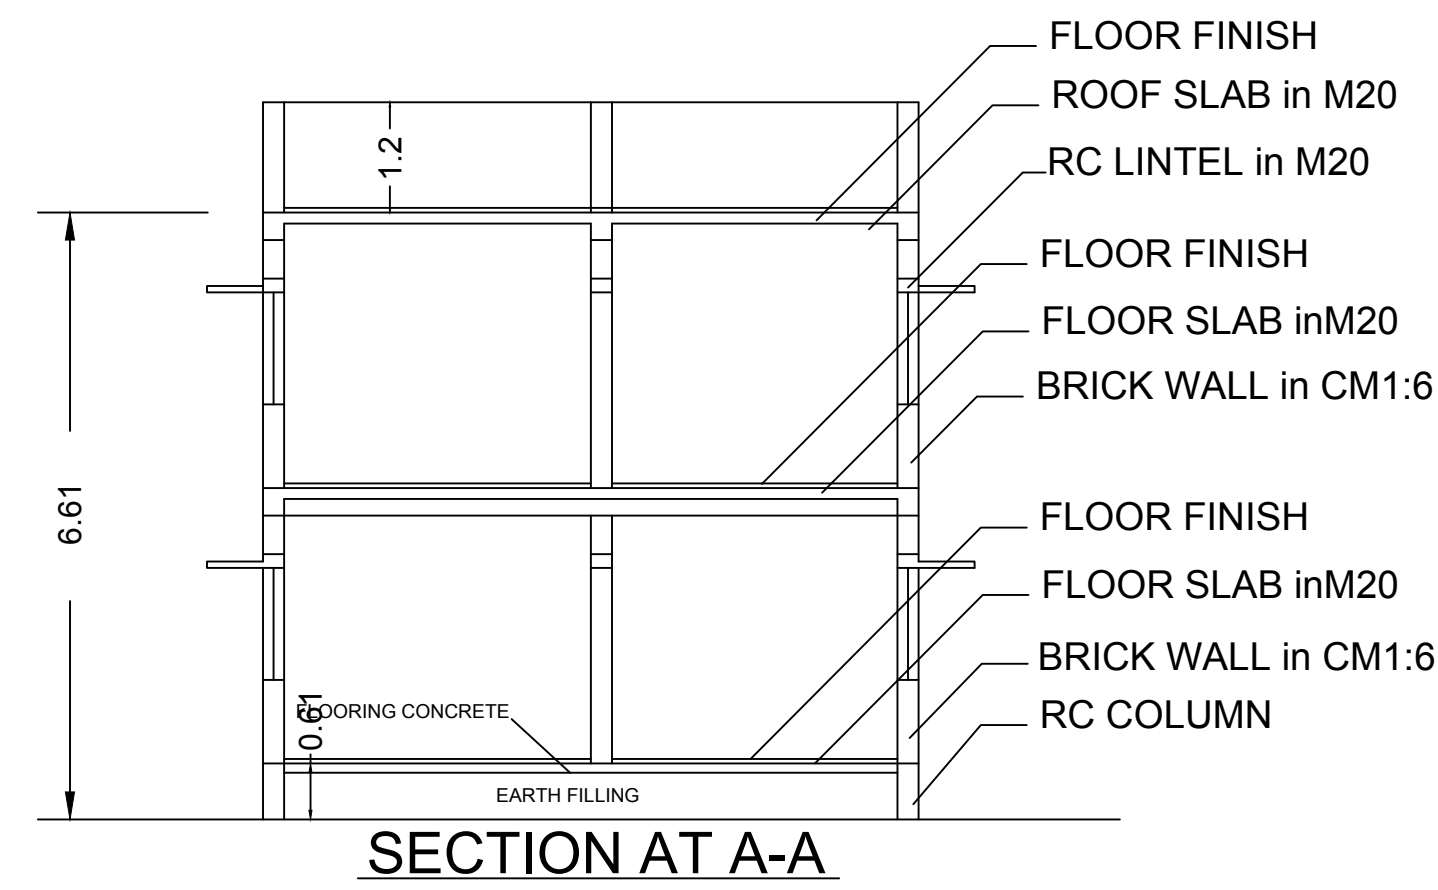


APPROVAL NO:LP NO:65 & CSAR / DTCP M 86-80

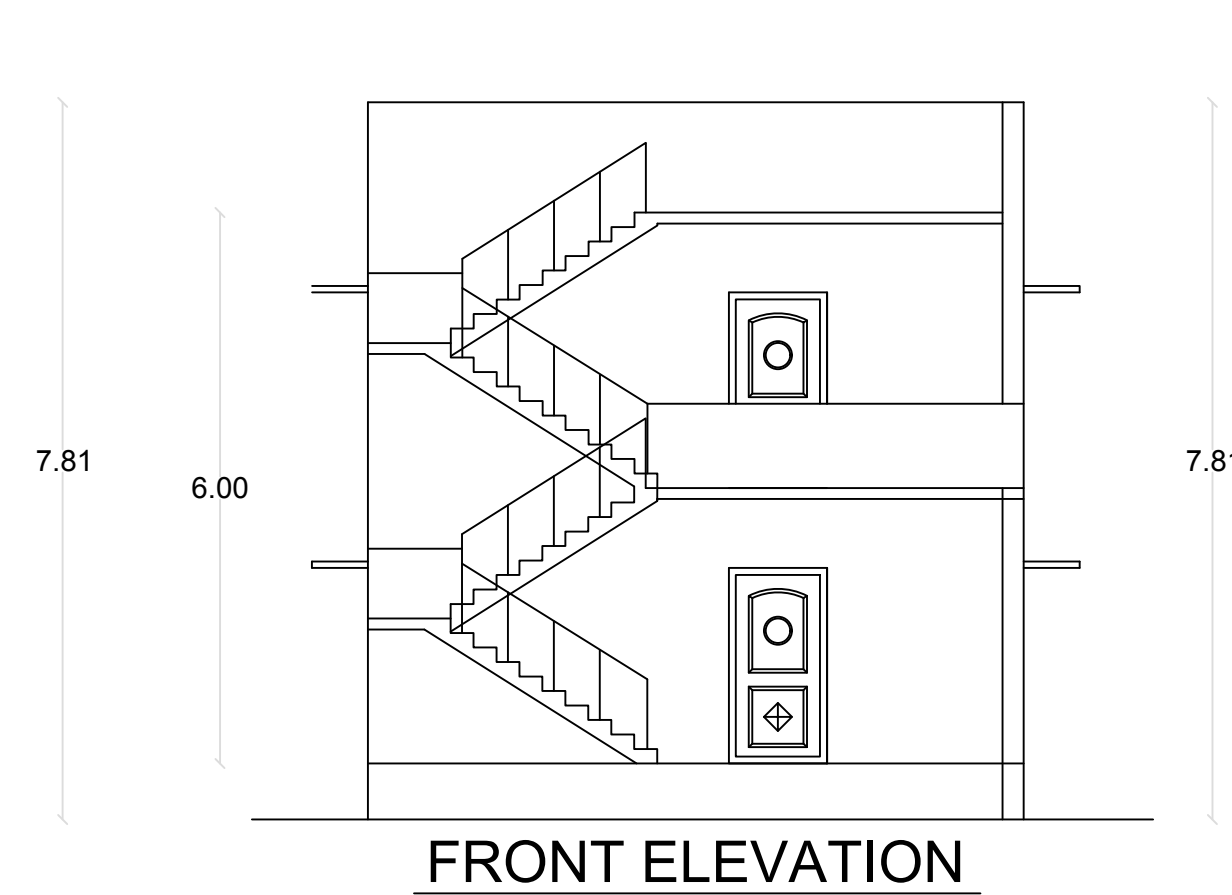

All Dimensions are in "METER"

JOINARY ITEMS

Type	Description	Feet	Meter
MD	Main door	3'6"x7'0"	1.07x2.13
D1	DOORS	3'0"x7'0"	0.91x2.13
D2	DOORS	2'6"x7'0"	0.76x2.13
W	WINDOWS	4'6"x4'0"	1.37x1.22
W1	WINDOWS	3'0"x4'0"	0.91x1.22
KW	Kitchen Windows	4'6"x3'0"	1.37x0.91
VI	VENTILATORS	2'0"x2'0"	0.61x0.61

AREA CALCULATION

Description	Sq.ft	Sq.m
Site Area(as per Doc)	1200.00	111.48
Pro GROUND FLOOR	821.61	76.33
Pro FIRST FLOOR	821.61	76.33
Total Built-up Area	1643.22	152.66
Vaccant	378.39	35.15

Colour Index

PRO.SITE /PLOT BOUNDARY

PROPOSED BUILDING

EXISTING BUILDING

ROAD

SITE/PLOT COVERAGE ...68.47 %

FSI	... 1.369
-----	-----------

APPLICANT

REGISTERED ENGINEER


E. A. NALLAIAN, D.C.E.,
Regd Engineer
CMDA Regn No.RE/GR.III/2022/12/366
No. 30, Navalur Main Road,
Arambakkam, Padappai - 601301.
Mobile : 9715451080