
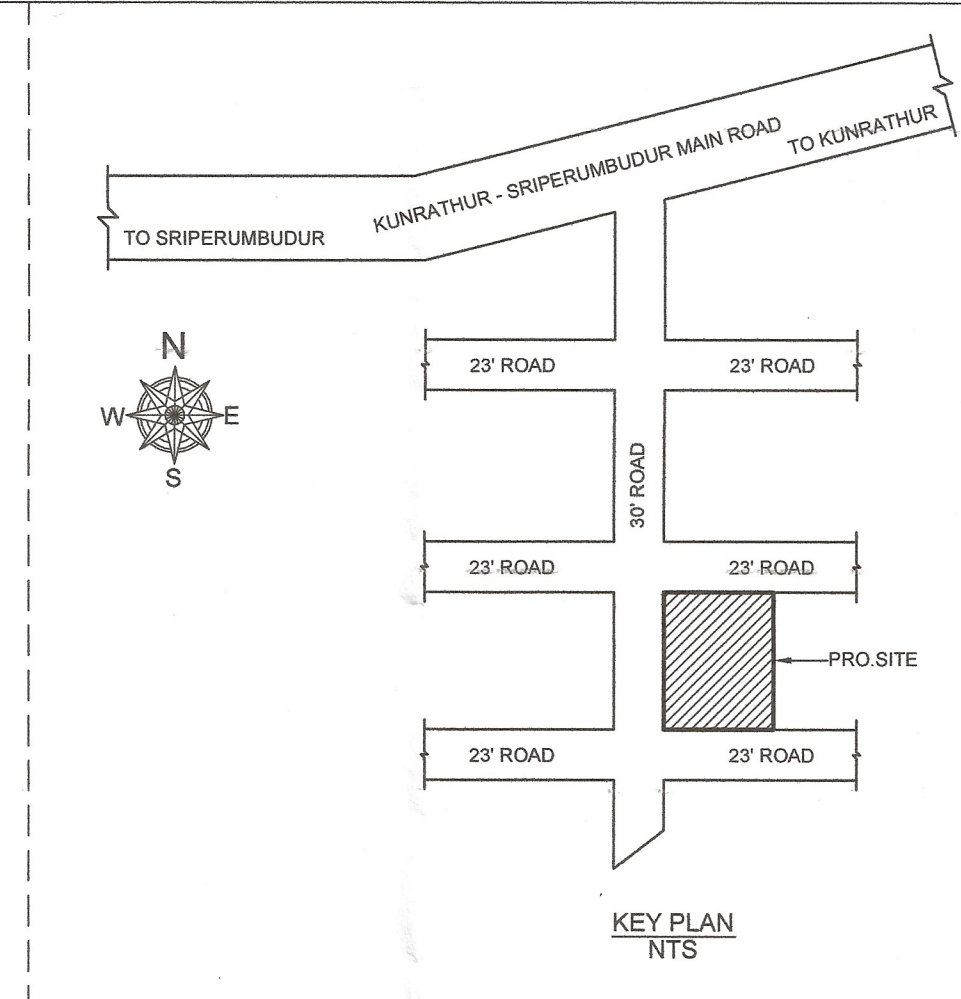
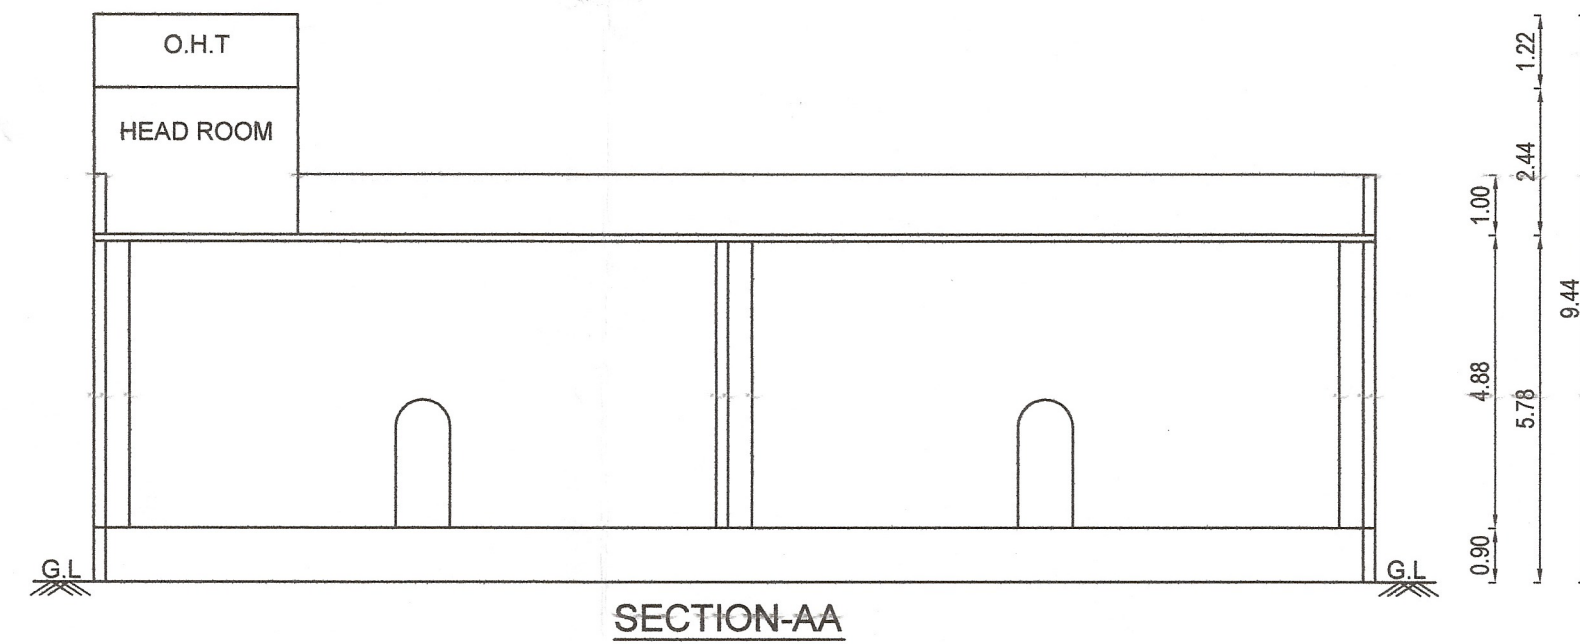


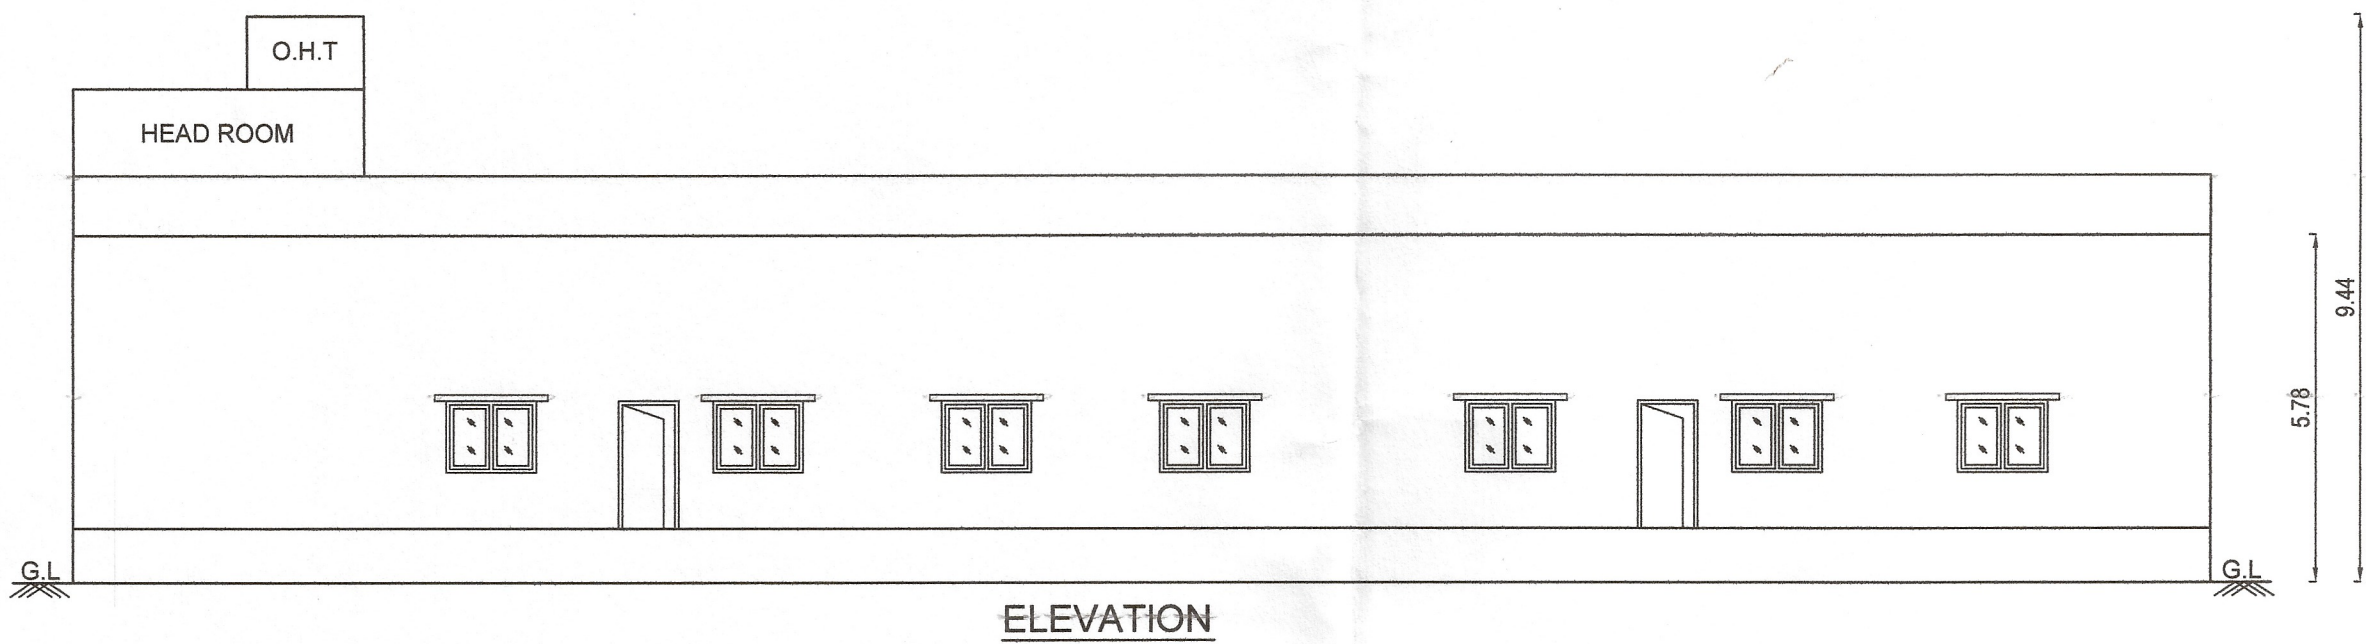

PLAN SHOWING THE PROPOSED CONSTRUCTION OF RESIDENTIAL BUILDING AT PLOT NO: 22, 23, 24, 25, 29, 30, 31 & 32 KRITHIKA GARDEN PART - I, PUDHUPUR, COMPRISED IN S.NO: 54/1A13, 54/1A14, 54/1A15, 54/1A18, 54/1A19, 54/1A20, 54/1A41 & 54/1A42 OF PUDHUPUR VILLAGE, SRIPERUMBUDUR TALUK, KANCHEEPURAM DISTRICT.











SPECIFICATION		
FOUNDATION	: COLUMN FOOTING OVER PCC AND SAND RC FOOTING OVER 150 THK PCC OVER 150 THK SAND	
SUPER STRUCTURE	: BRICK WORKS IN CM 1:5 LINTELS, BEAMS AND SLABS IN RCC 1:2:4	
FLOORING	: PCC FLOORING FINISHED WITH MOSAIC TILES	
PLASTERING	: INTERIOR WITH CM 1:4 EXTERIOR WITH CM1:5 CEILING WITH CM 1:3	
PAINTING	: 3 COATS OF DISTEMPER FOR INNER WALLS	
JOINERY	: BEST INDIAN TEAKWOOD	
SCHEDULE OF JOINERY		
MD	DOOR	1.00 x 2.13
D1	DOOR	0.91 x 2.13
OP	OPEN	0.76 x 2.13
D2	DOOR	0.76 x 2.13
W	WINDOW	1.50 x 1.20
KW	WINDOW	1.35 x 1.20
V	VENTILATOR	0.60 x 0.60

AREA STATEMENTS			
SITE EXTENT		12000 Sq.ft (or) 1114.83 Sq.m	
SL NO.	DESCRIPTION	NON F.S.I AREA. Sq.m	TOTAL F.S.I AREA. Sq.m
1.	GROUND FLOOR	-	762.05
2.	HEAD ROOM	16.49	-
TOTAL		16.49	762.05

TOTAL FSI AREA		=	762.05
TOTAL BUILT-UP AREA		=	778.54
FSI		=	$\frac{762.05}{1114.83} = 0.68$
PARKING CALCULATION		REQUIRED	PROVIDED
CAR		4 NOS	4 NOS
COLOUR INDEX			
PROPOSED	☐	SCALE - 1 : 100	
ROAD	☐		
BOUNDARY	☐		

ALL DIMENSIONS ARE IN METER

OWNER

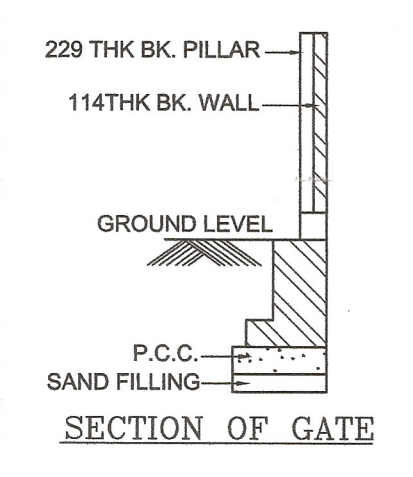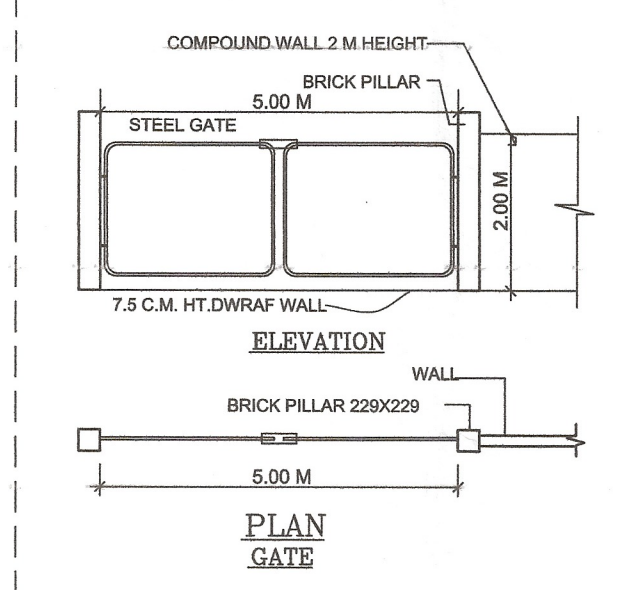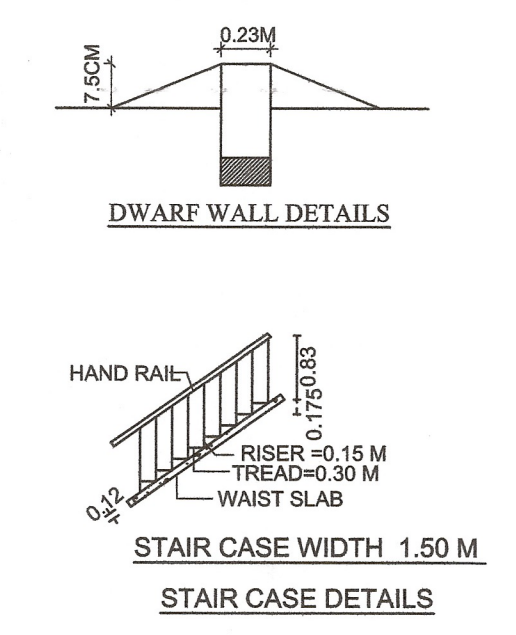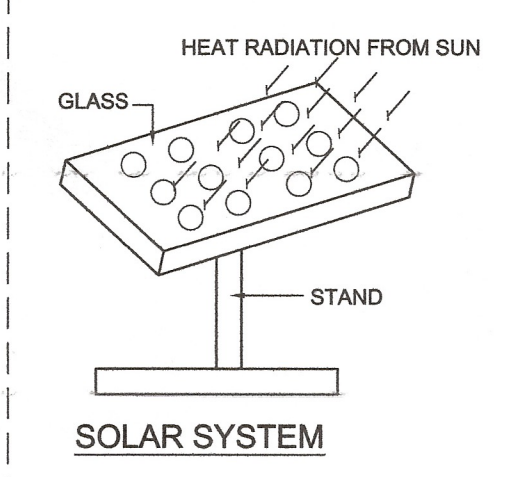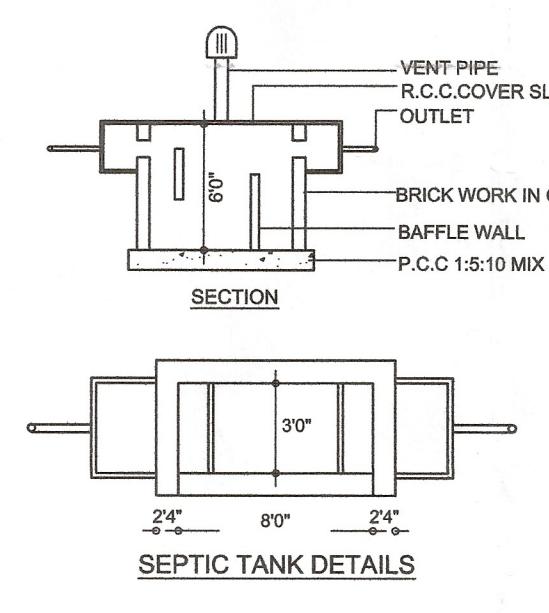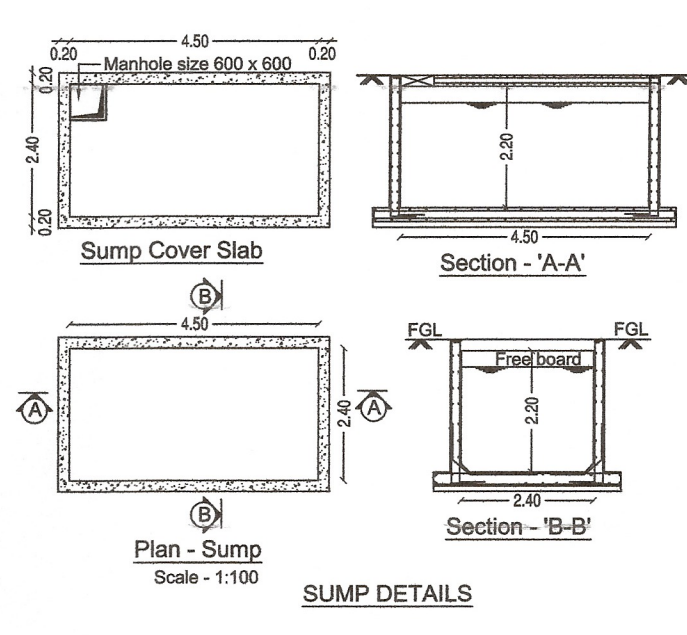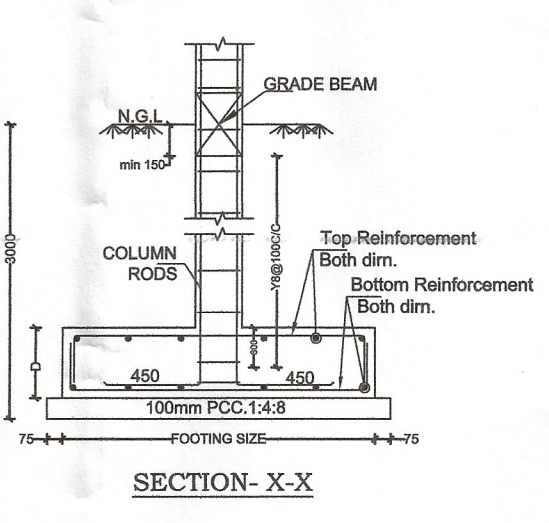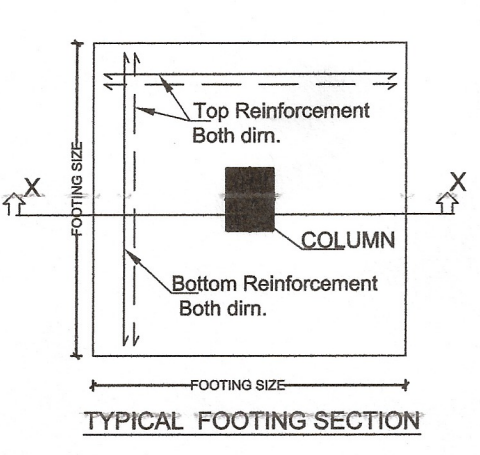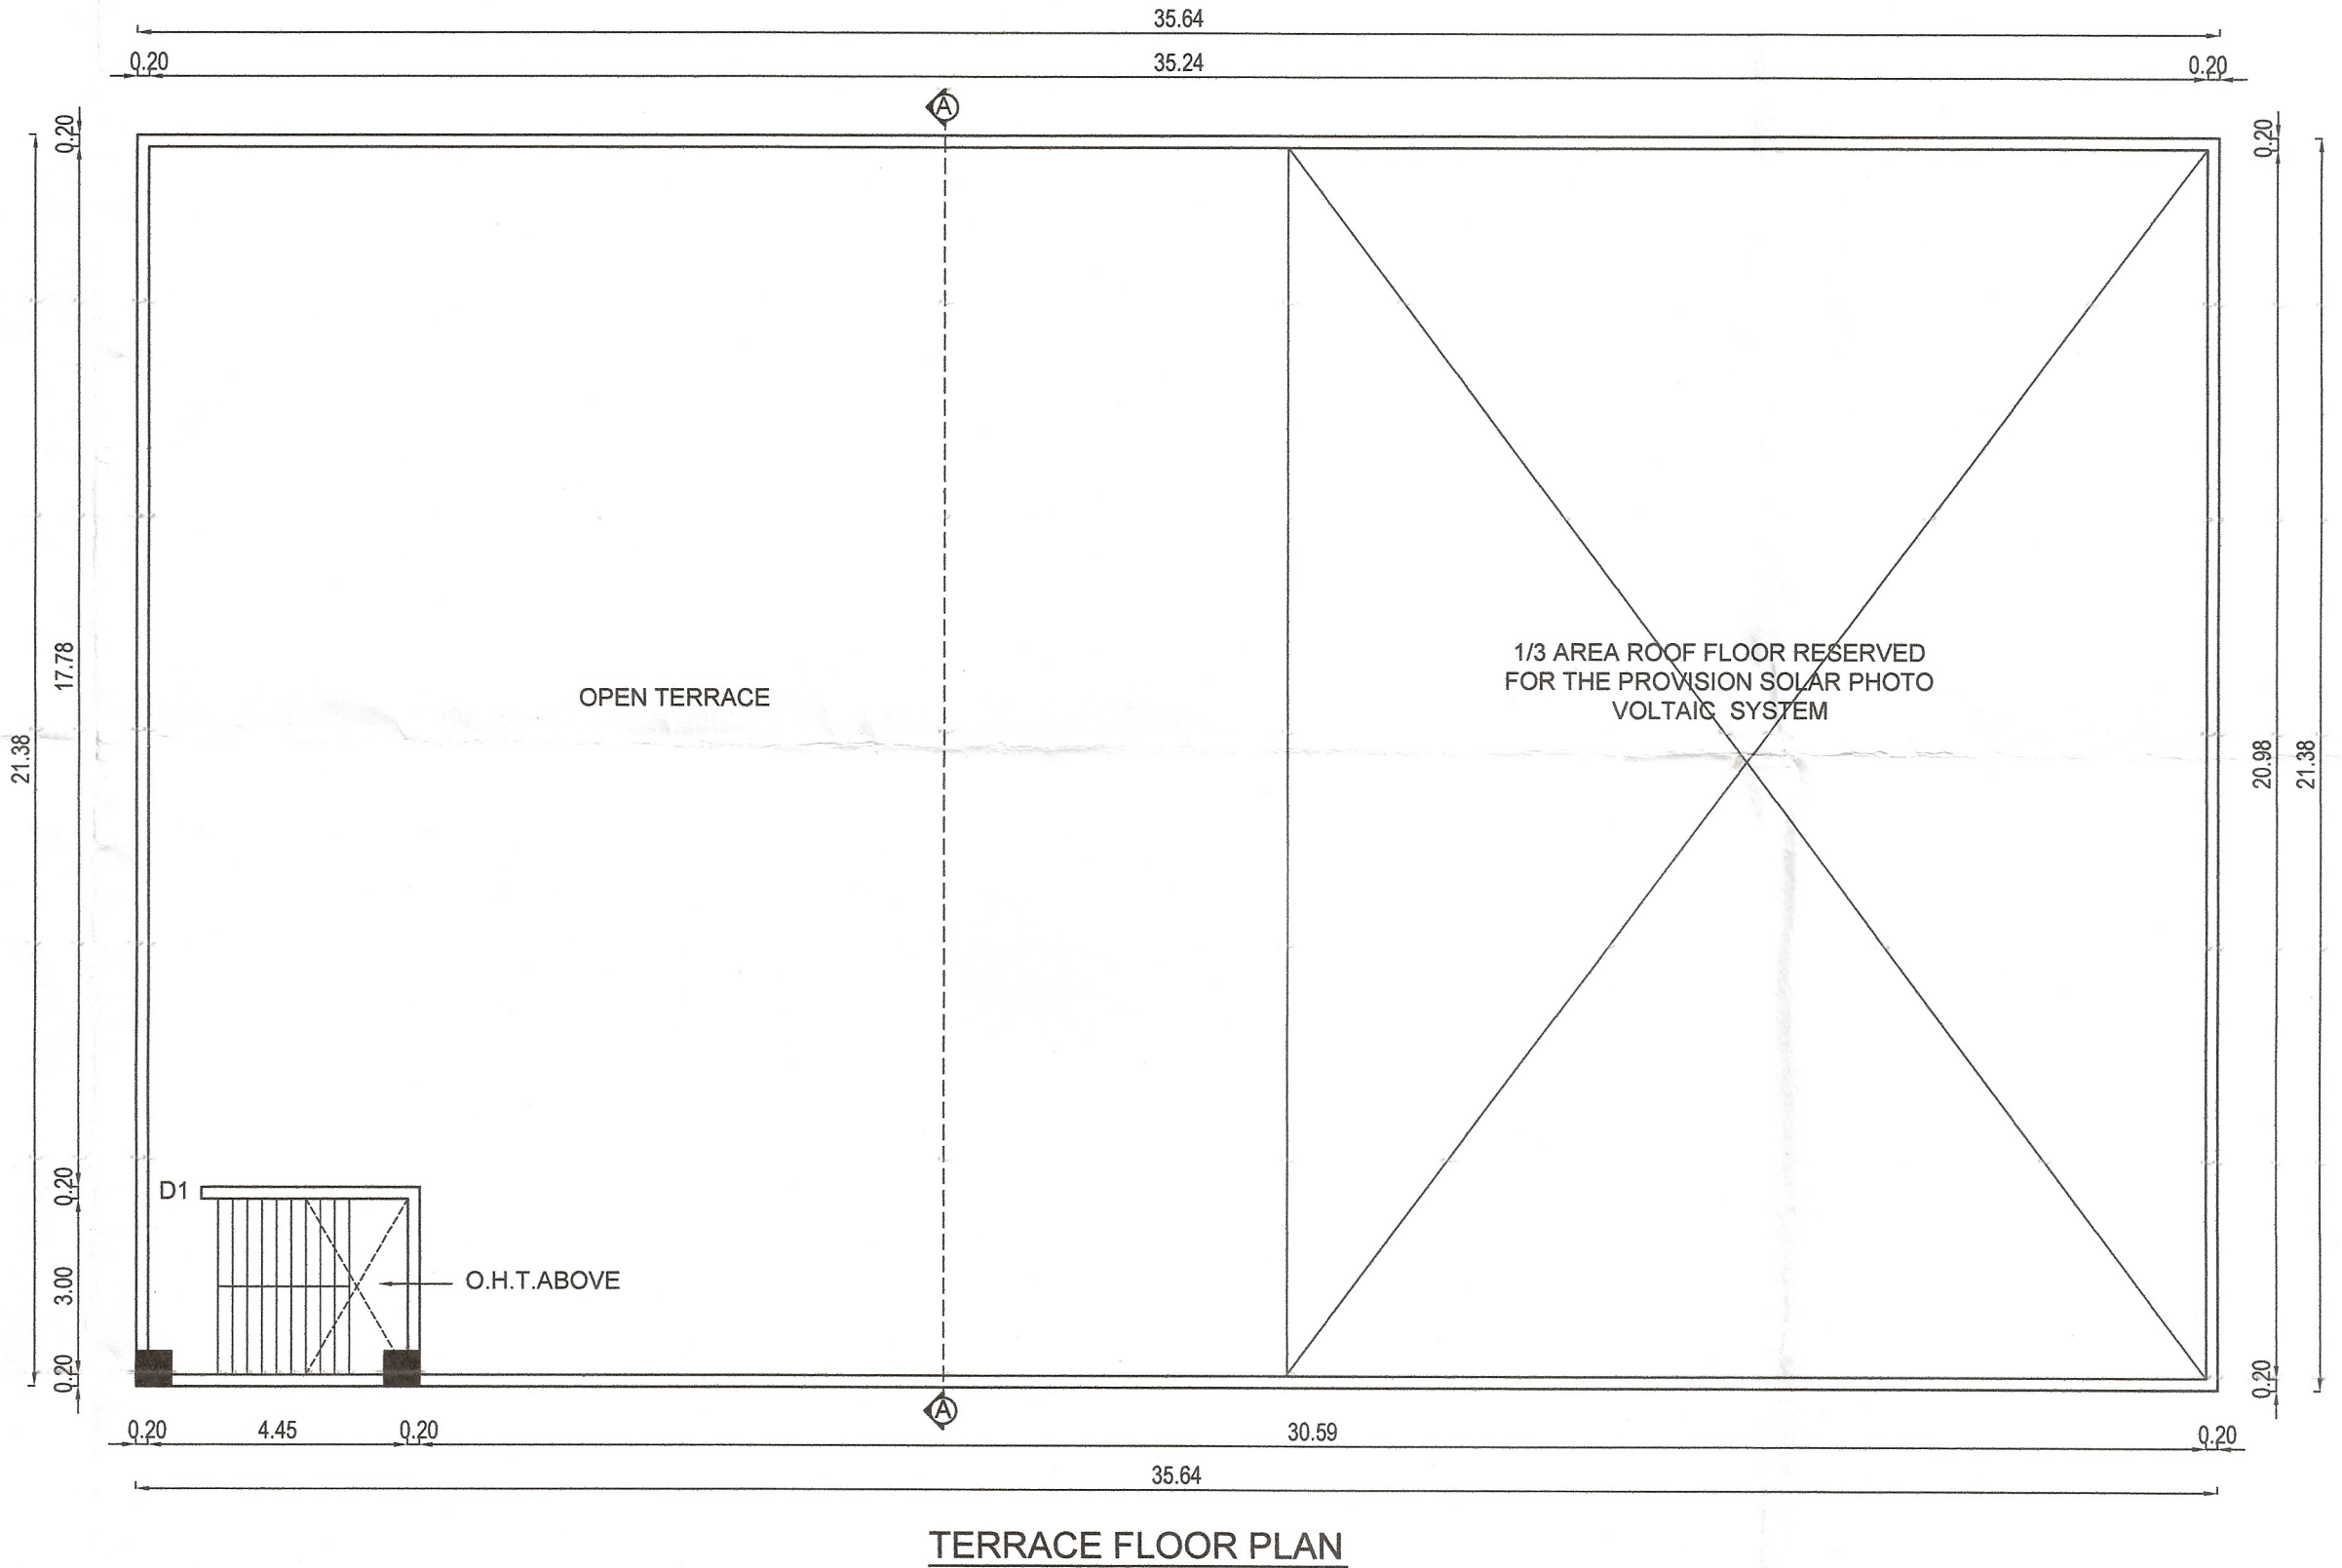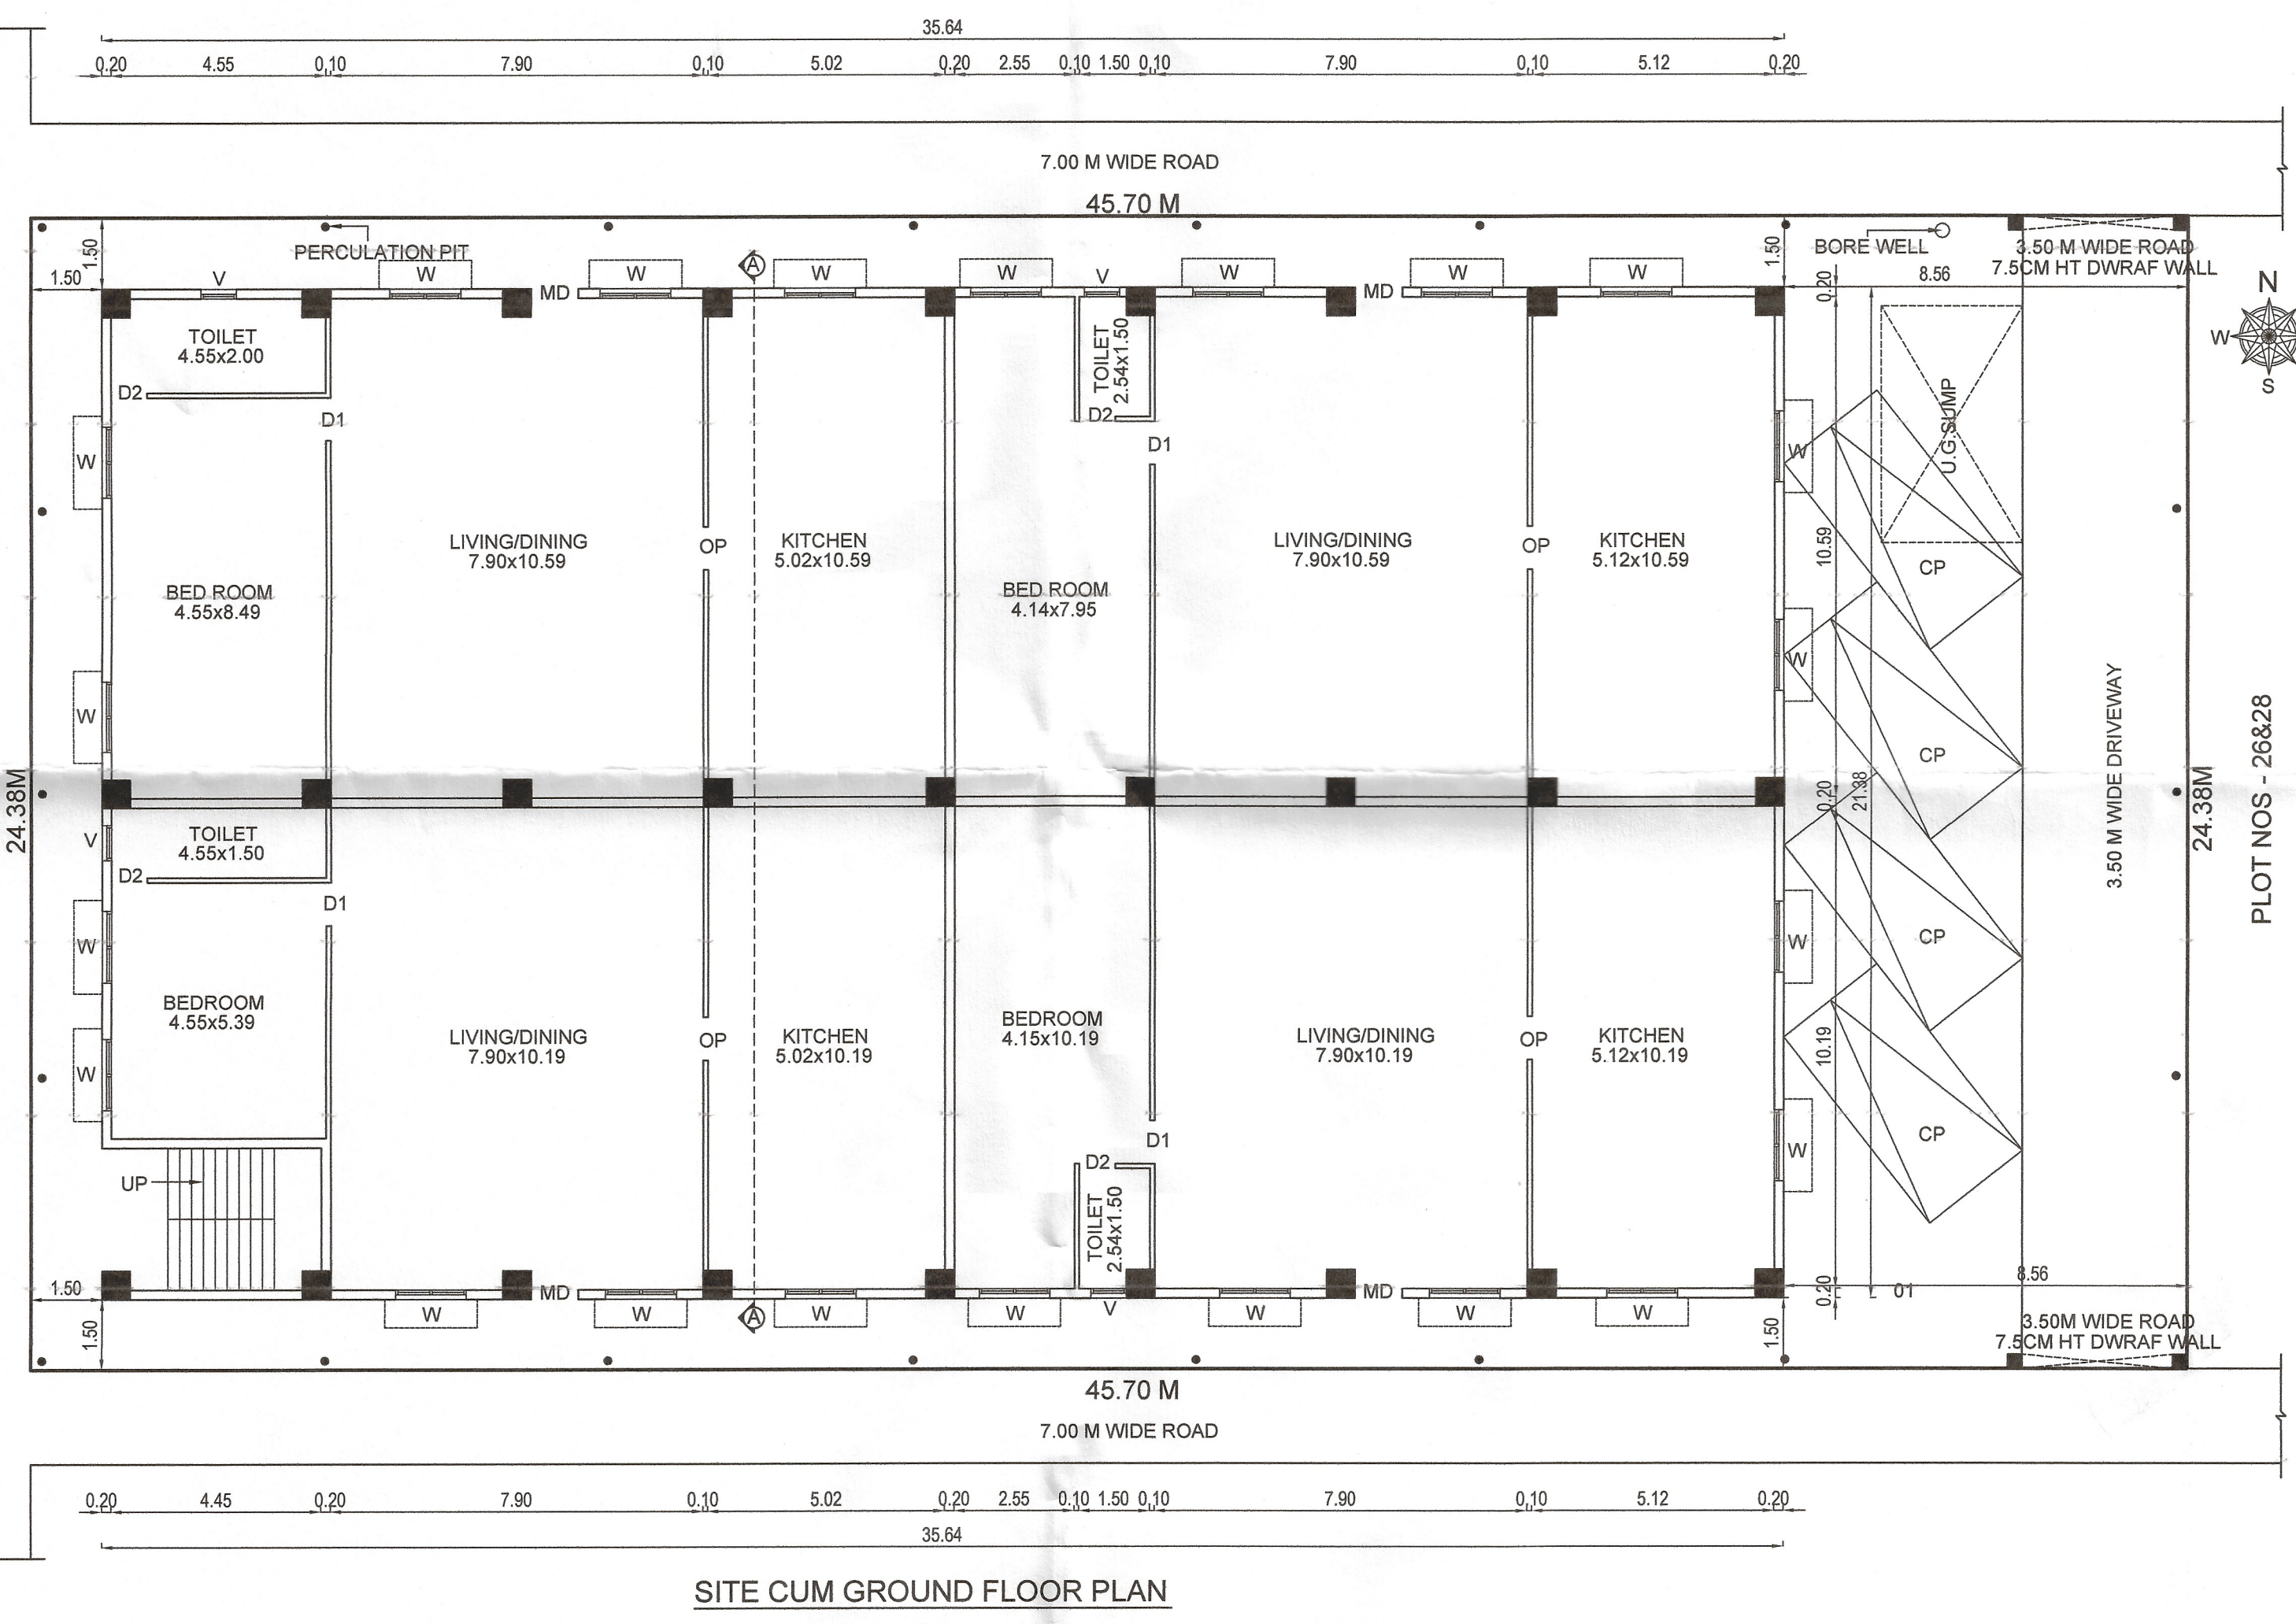

ARCHITECT / LICENSED SURVEYOR