

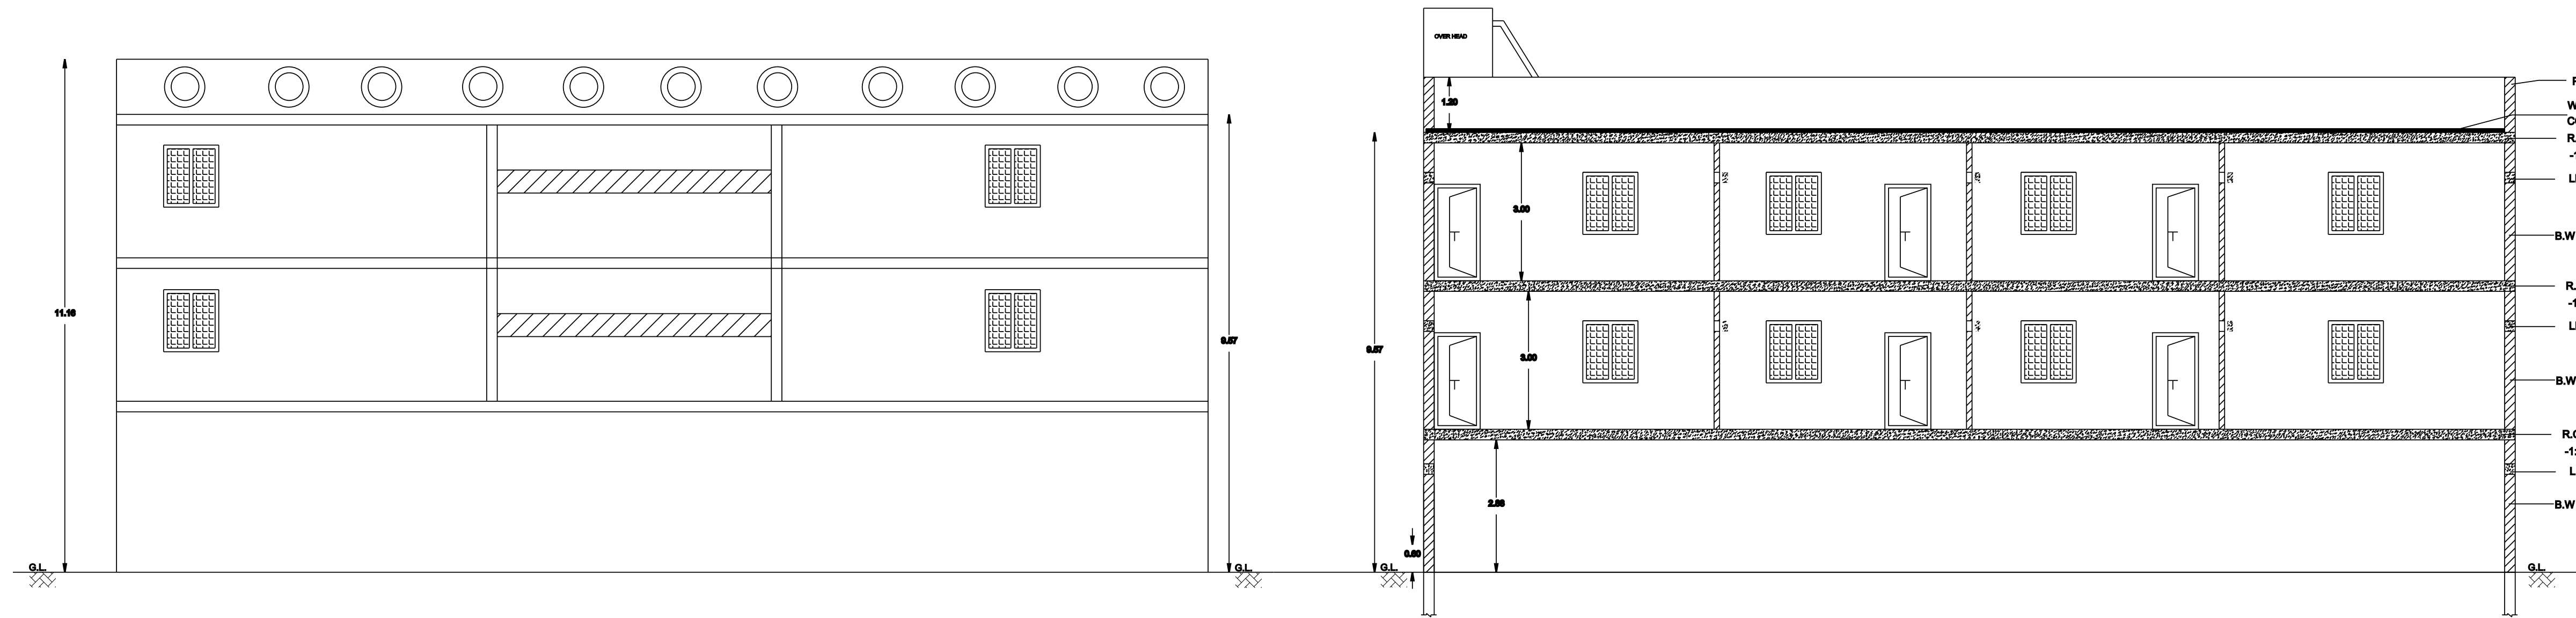
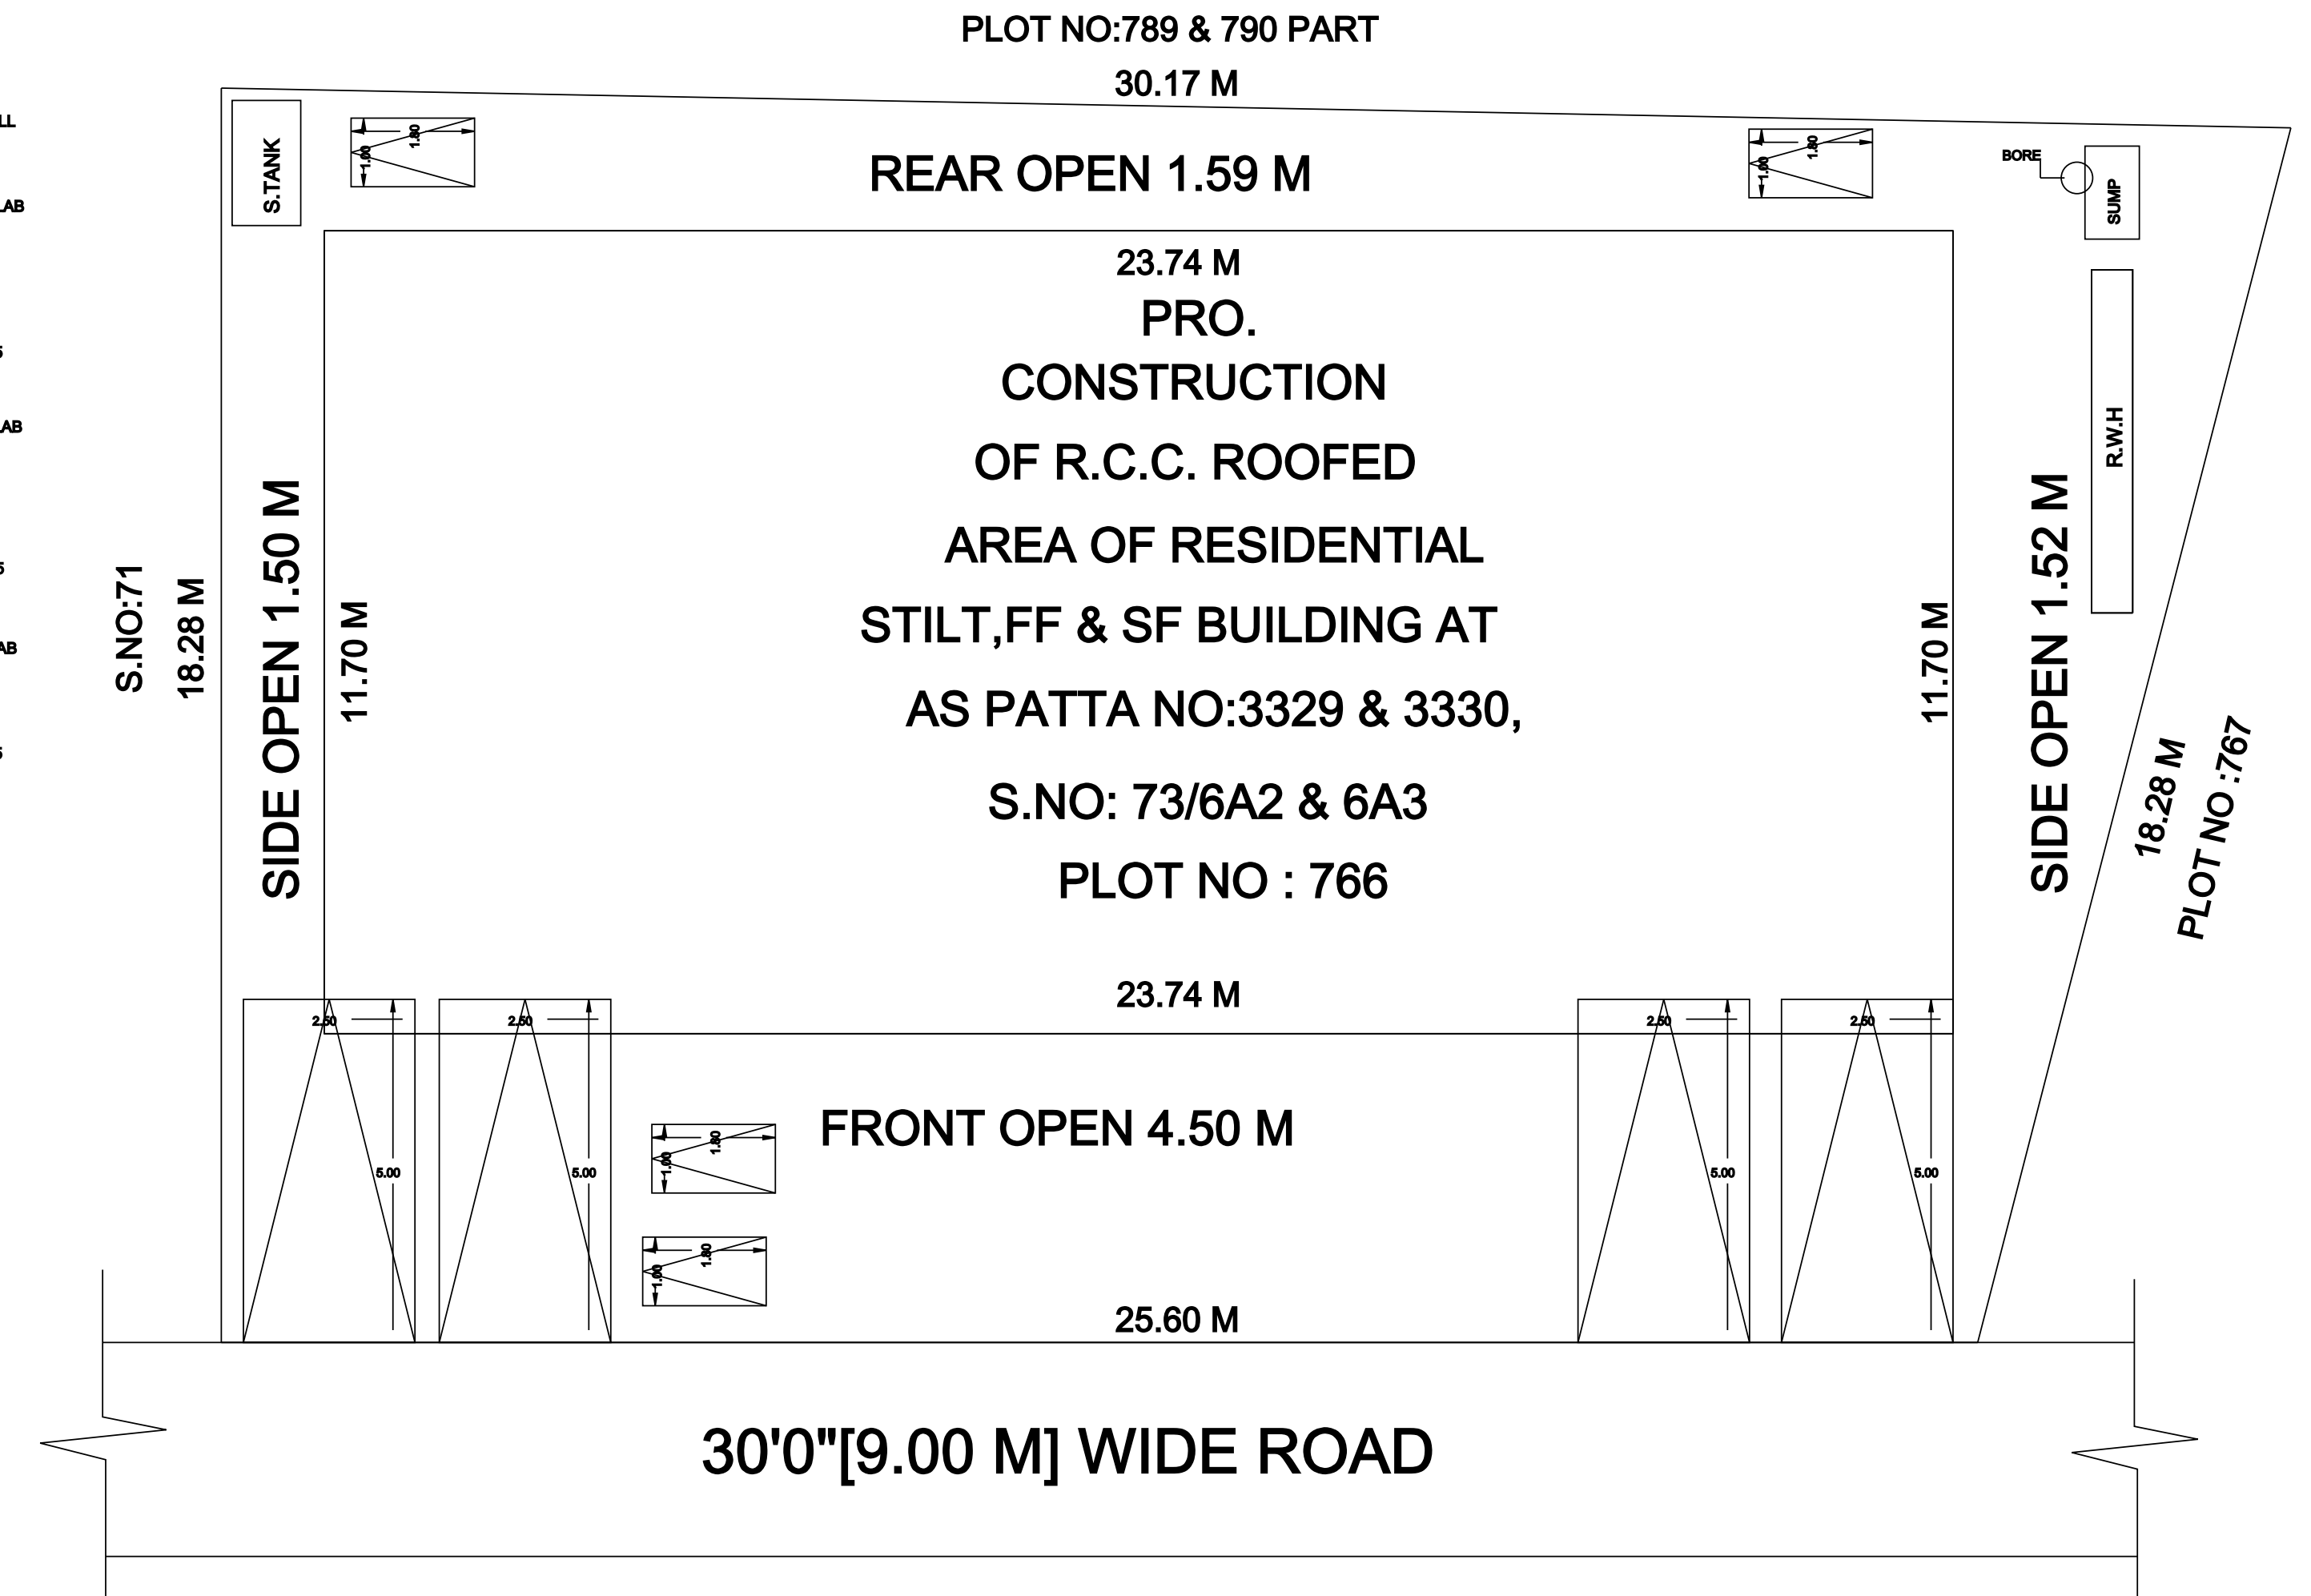



PLAN SHOWING THE PROPOSED CONSTRUCTION OF R.C.C ROOF RESIDENTIAL STILT FLOOR ,FIRST FLOOR & SECOND FLOOR BUILDING AT AS PER PATTA NO:3329 & 3330,
S.NO : 73/6A2 & 6A3, PLOT NO: 766, V.M.R NAGAR PHASE III C , VADAKAL-A VILLAGE , SRIPERUMBUDUR TALUK & KANCHEEPURAM DISTRICT .

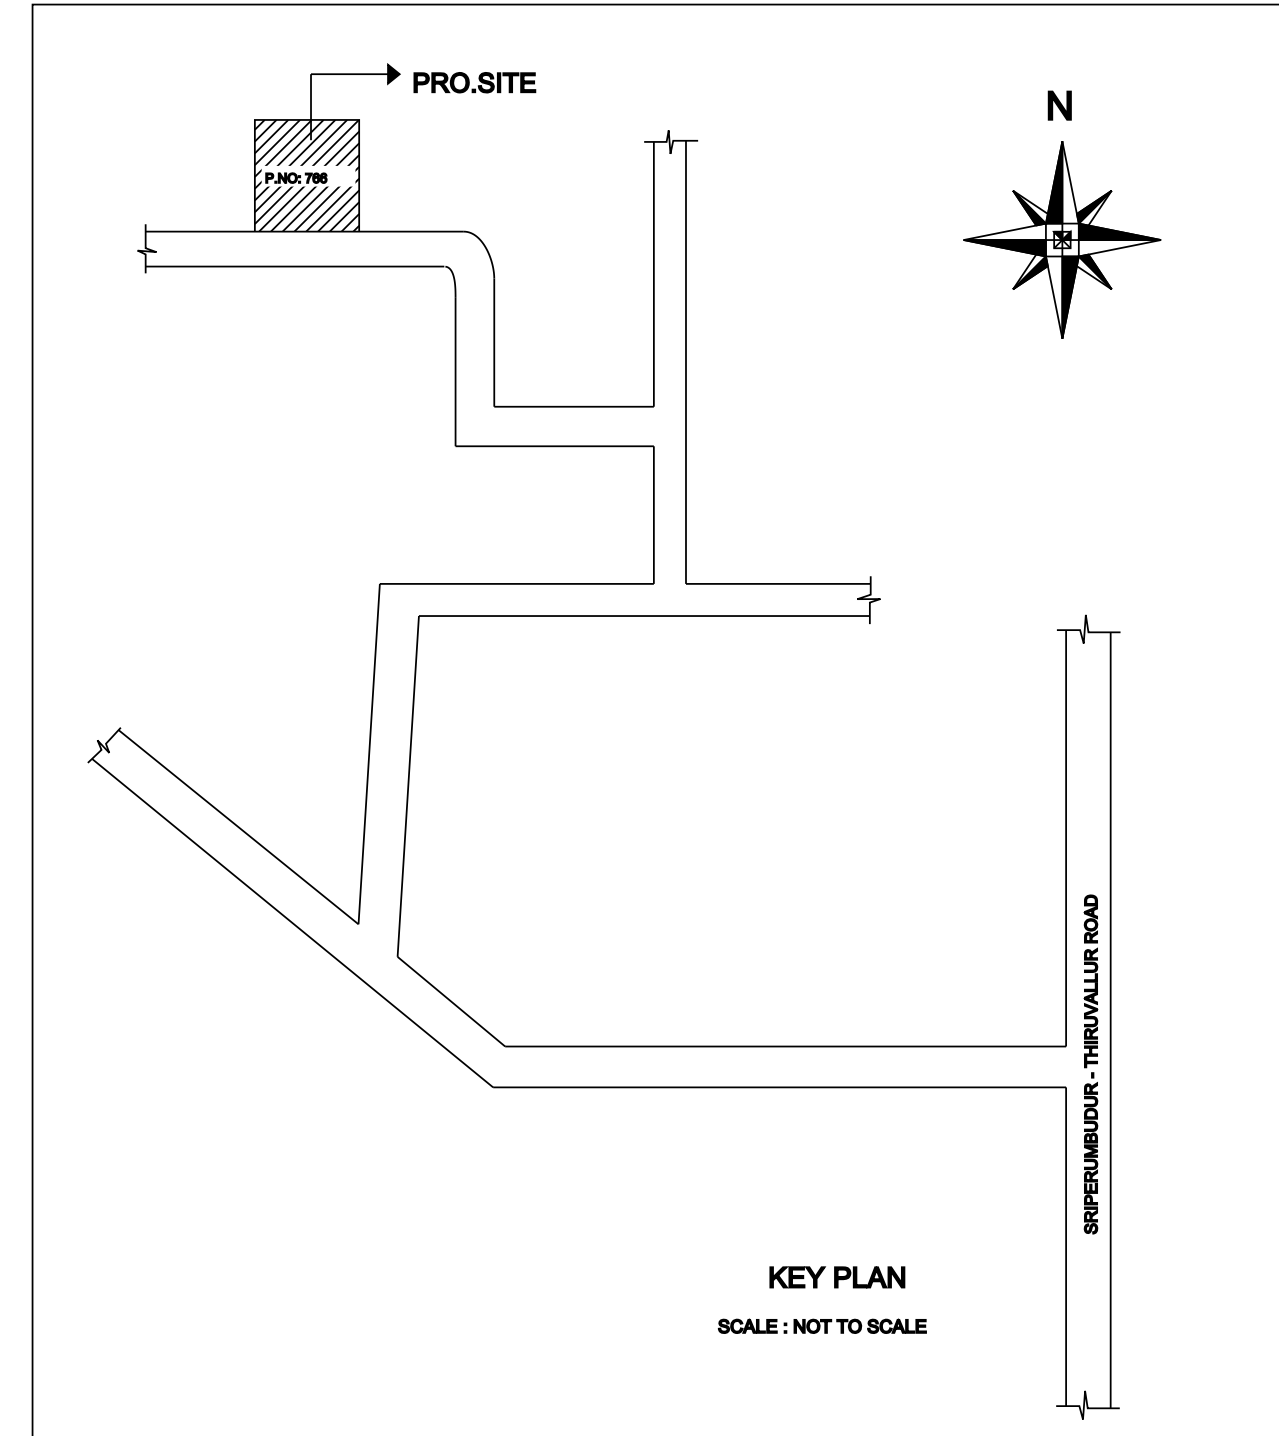


SECTION ON " MN " *

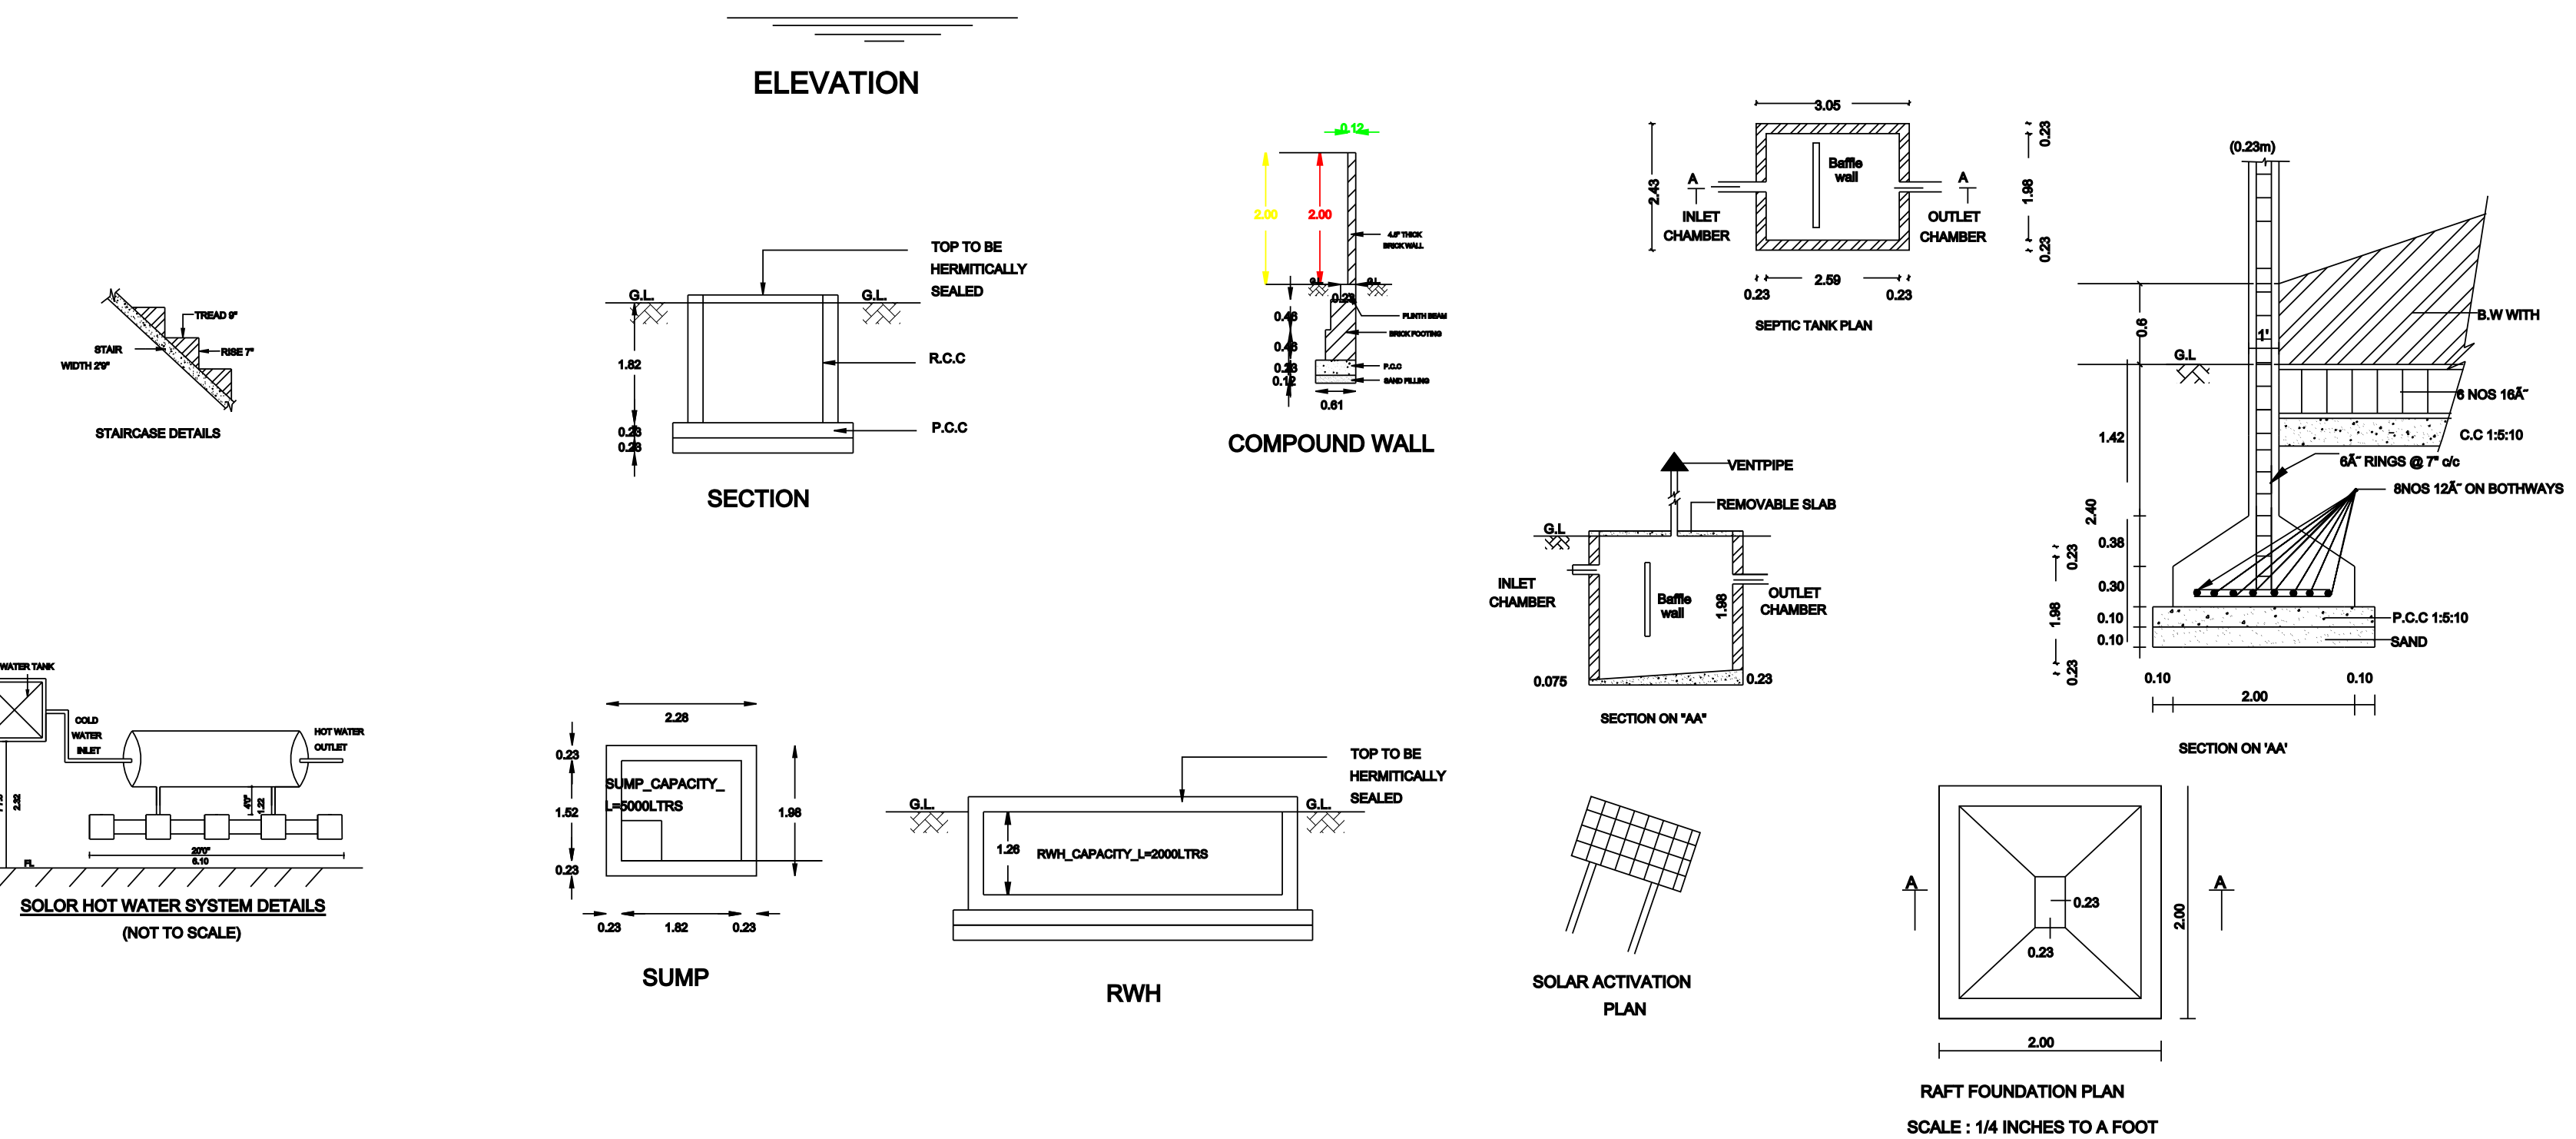


SITE PLAN

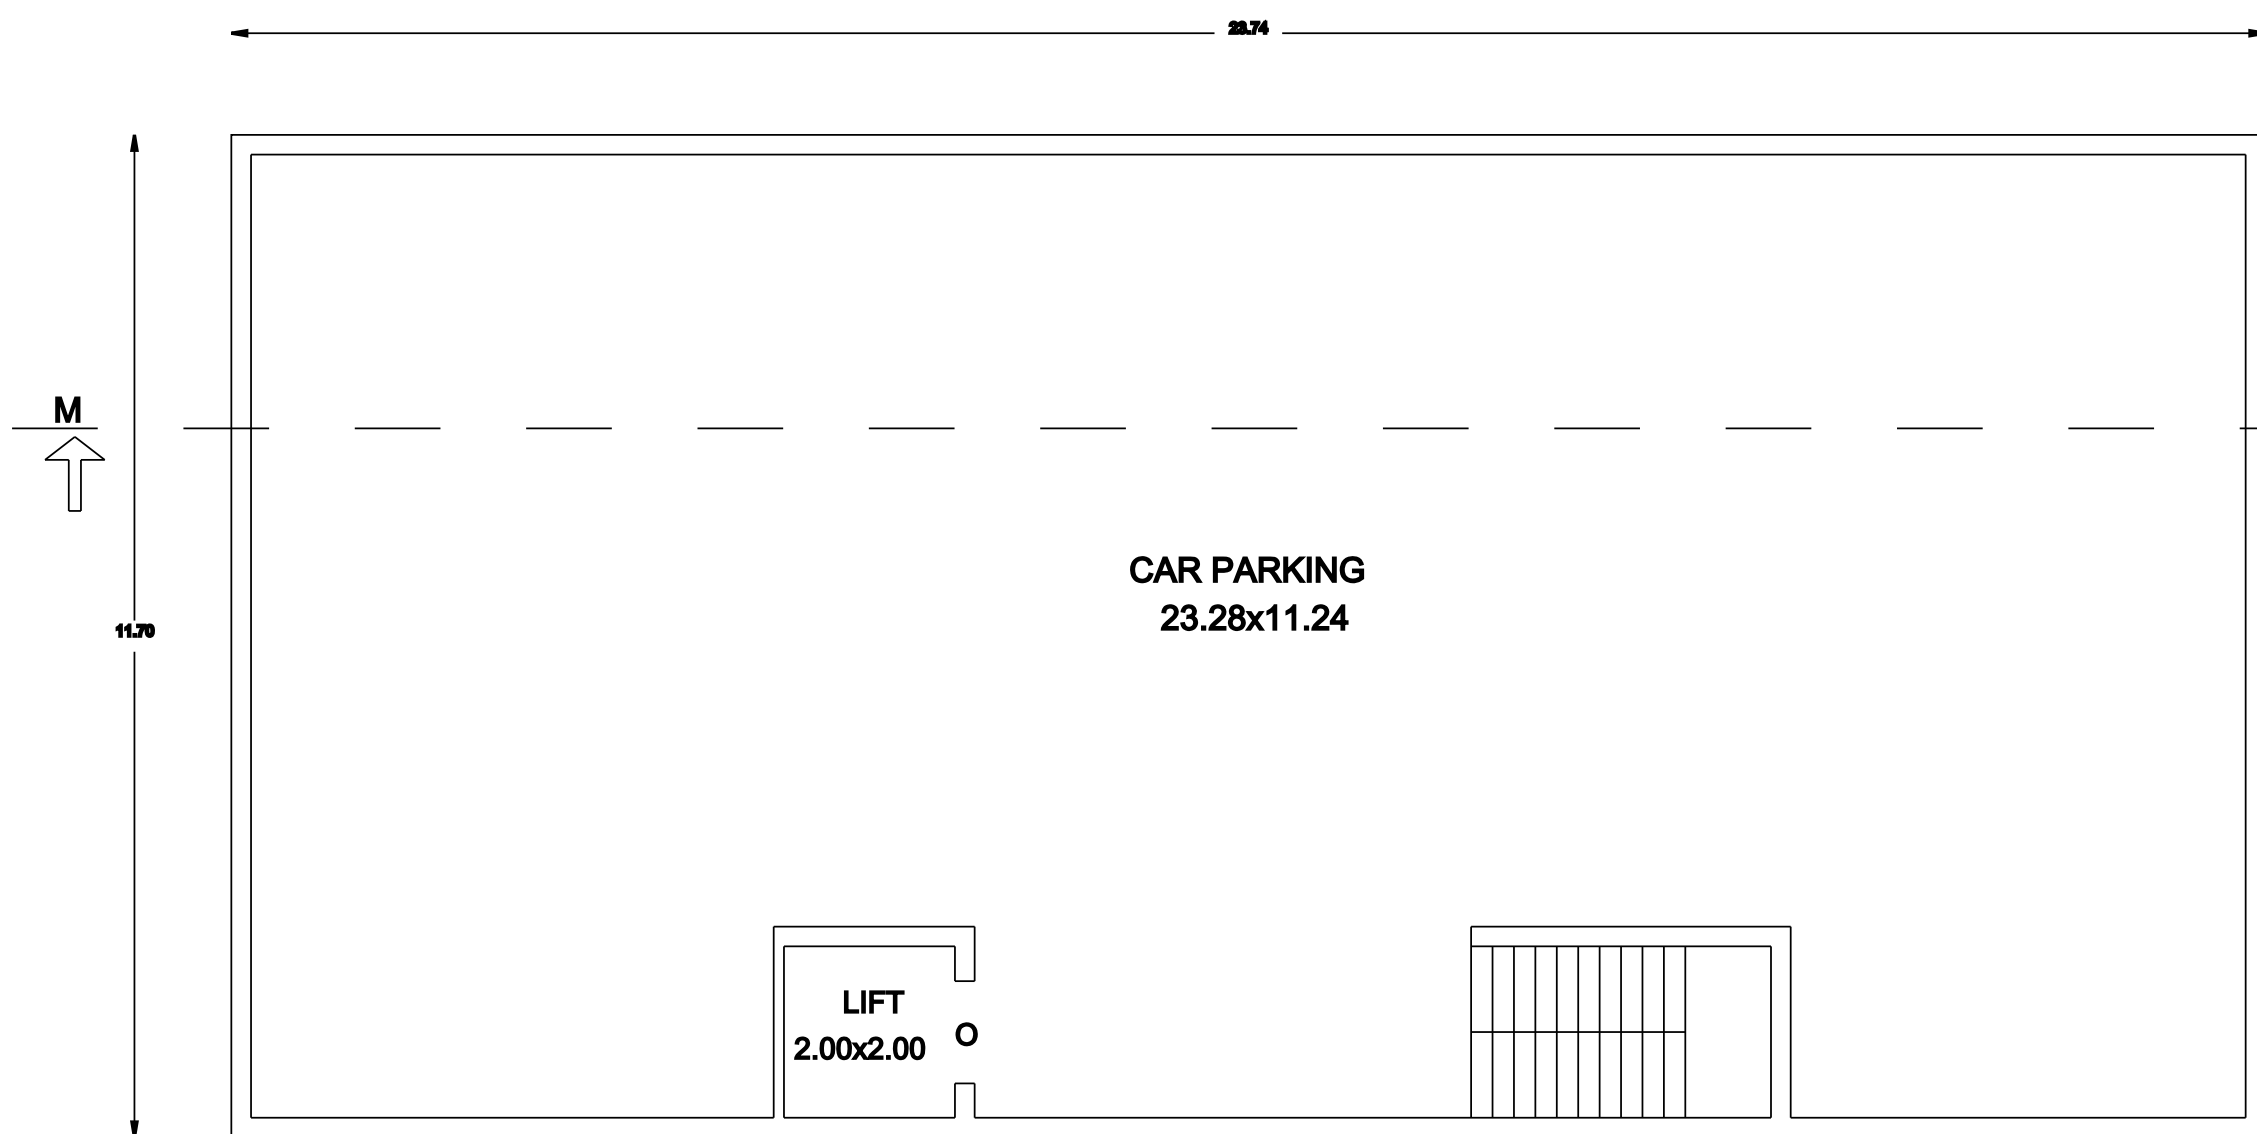

STILT FLOOR

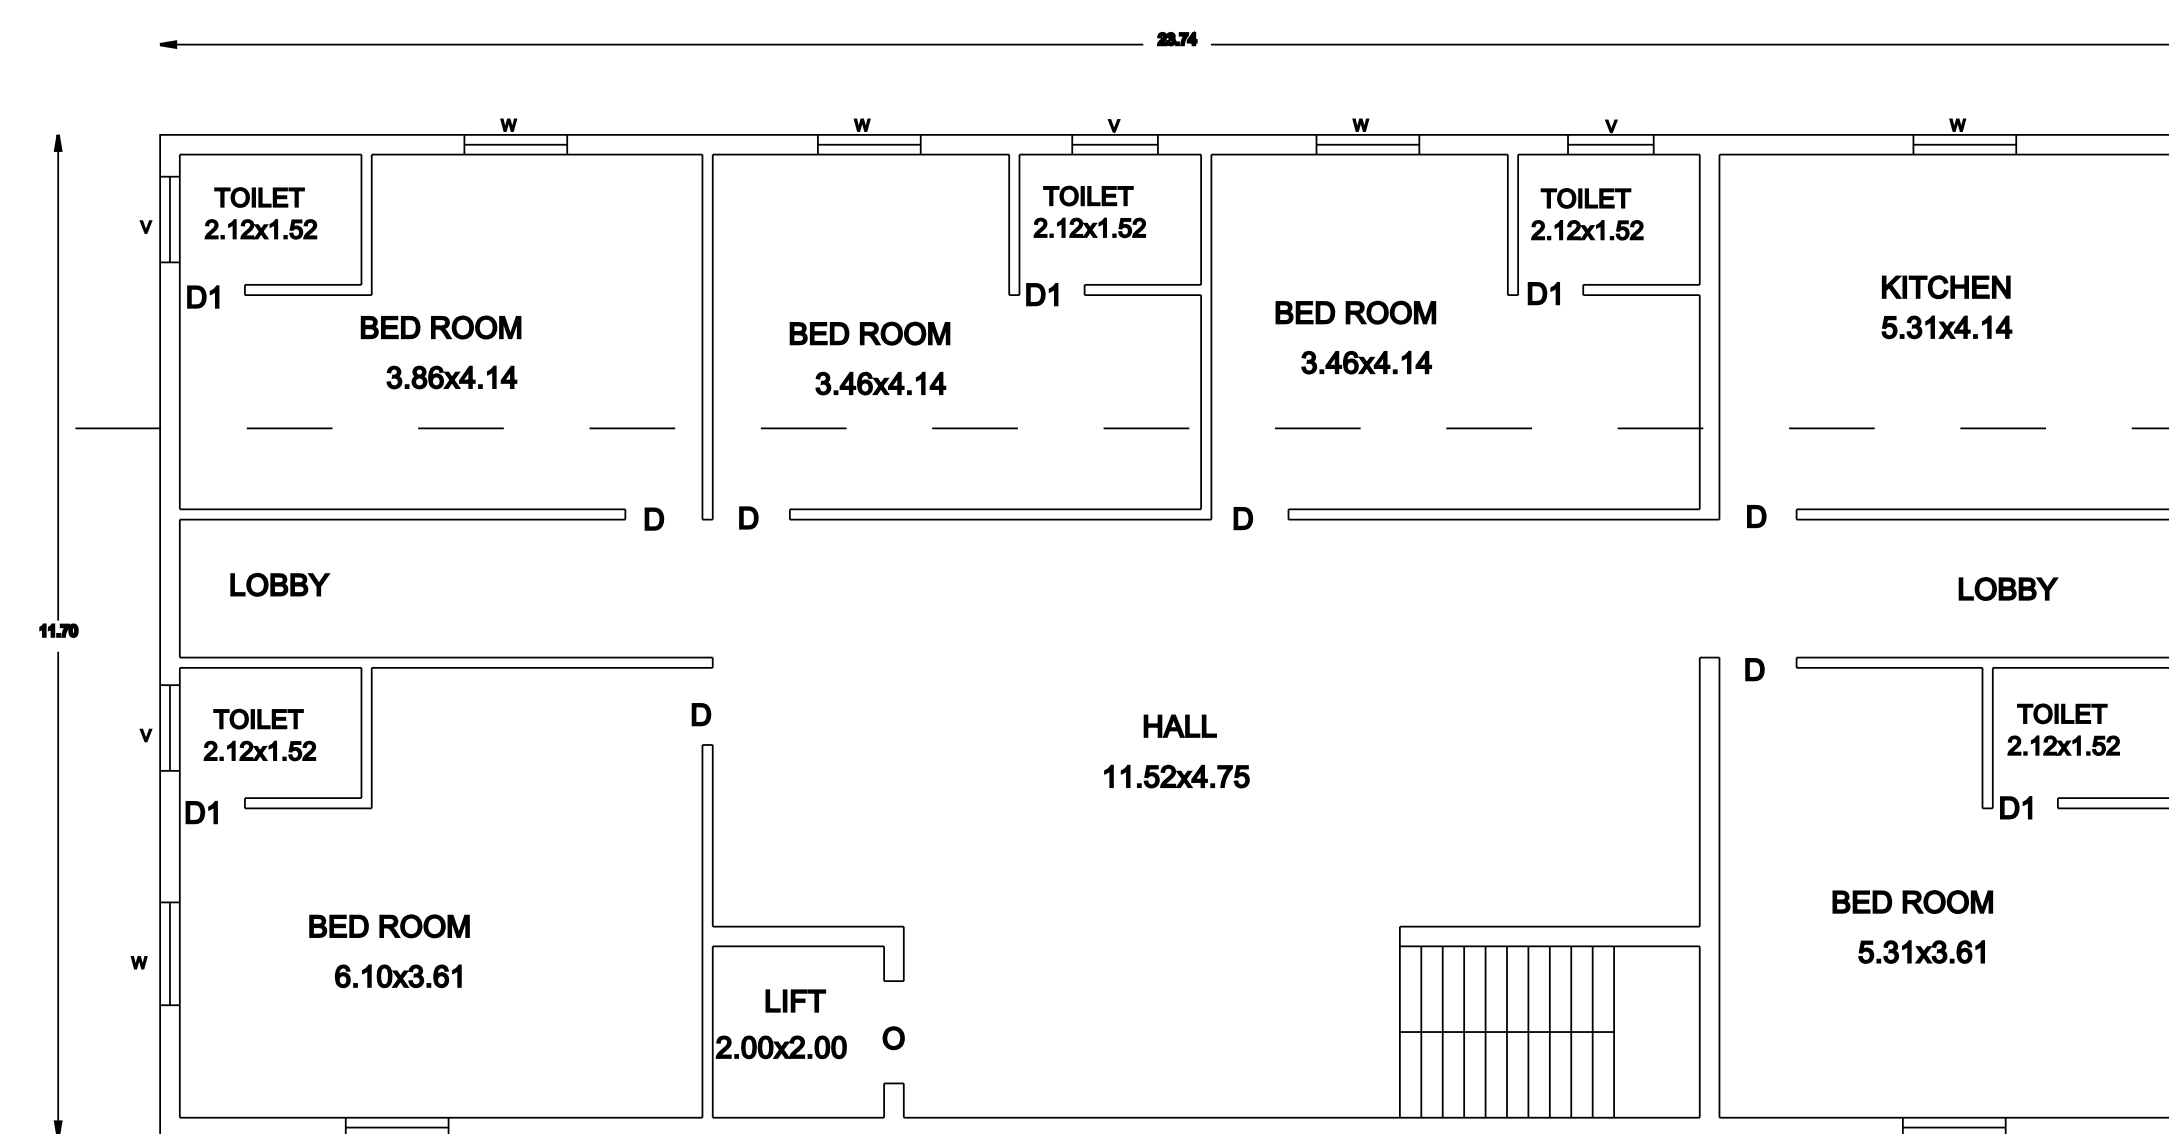

FIRST FLOOR

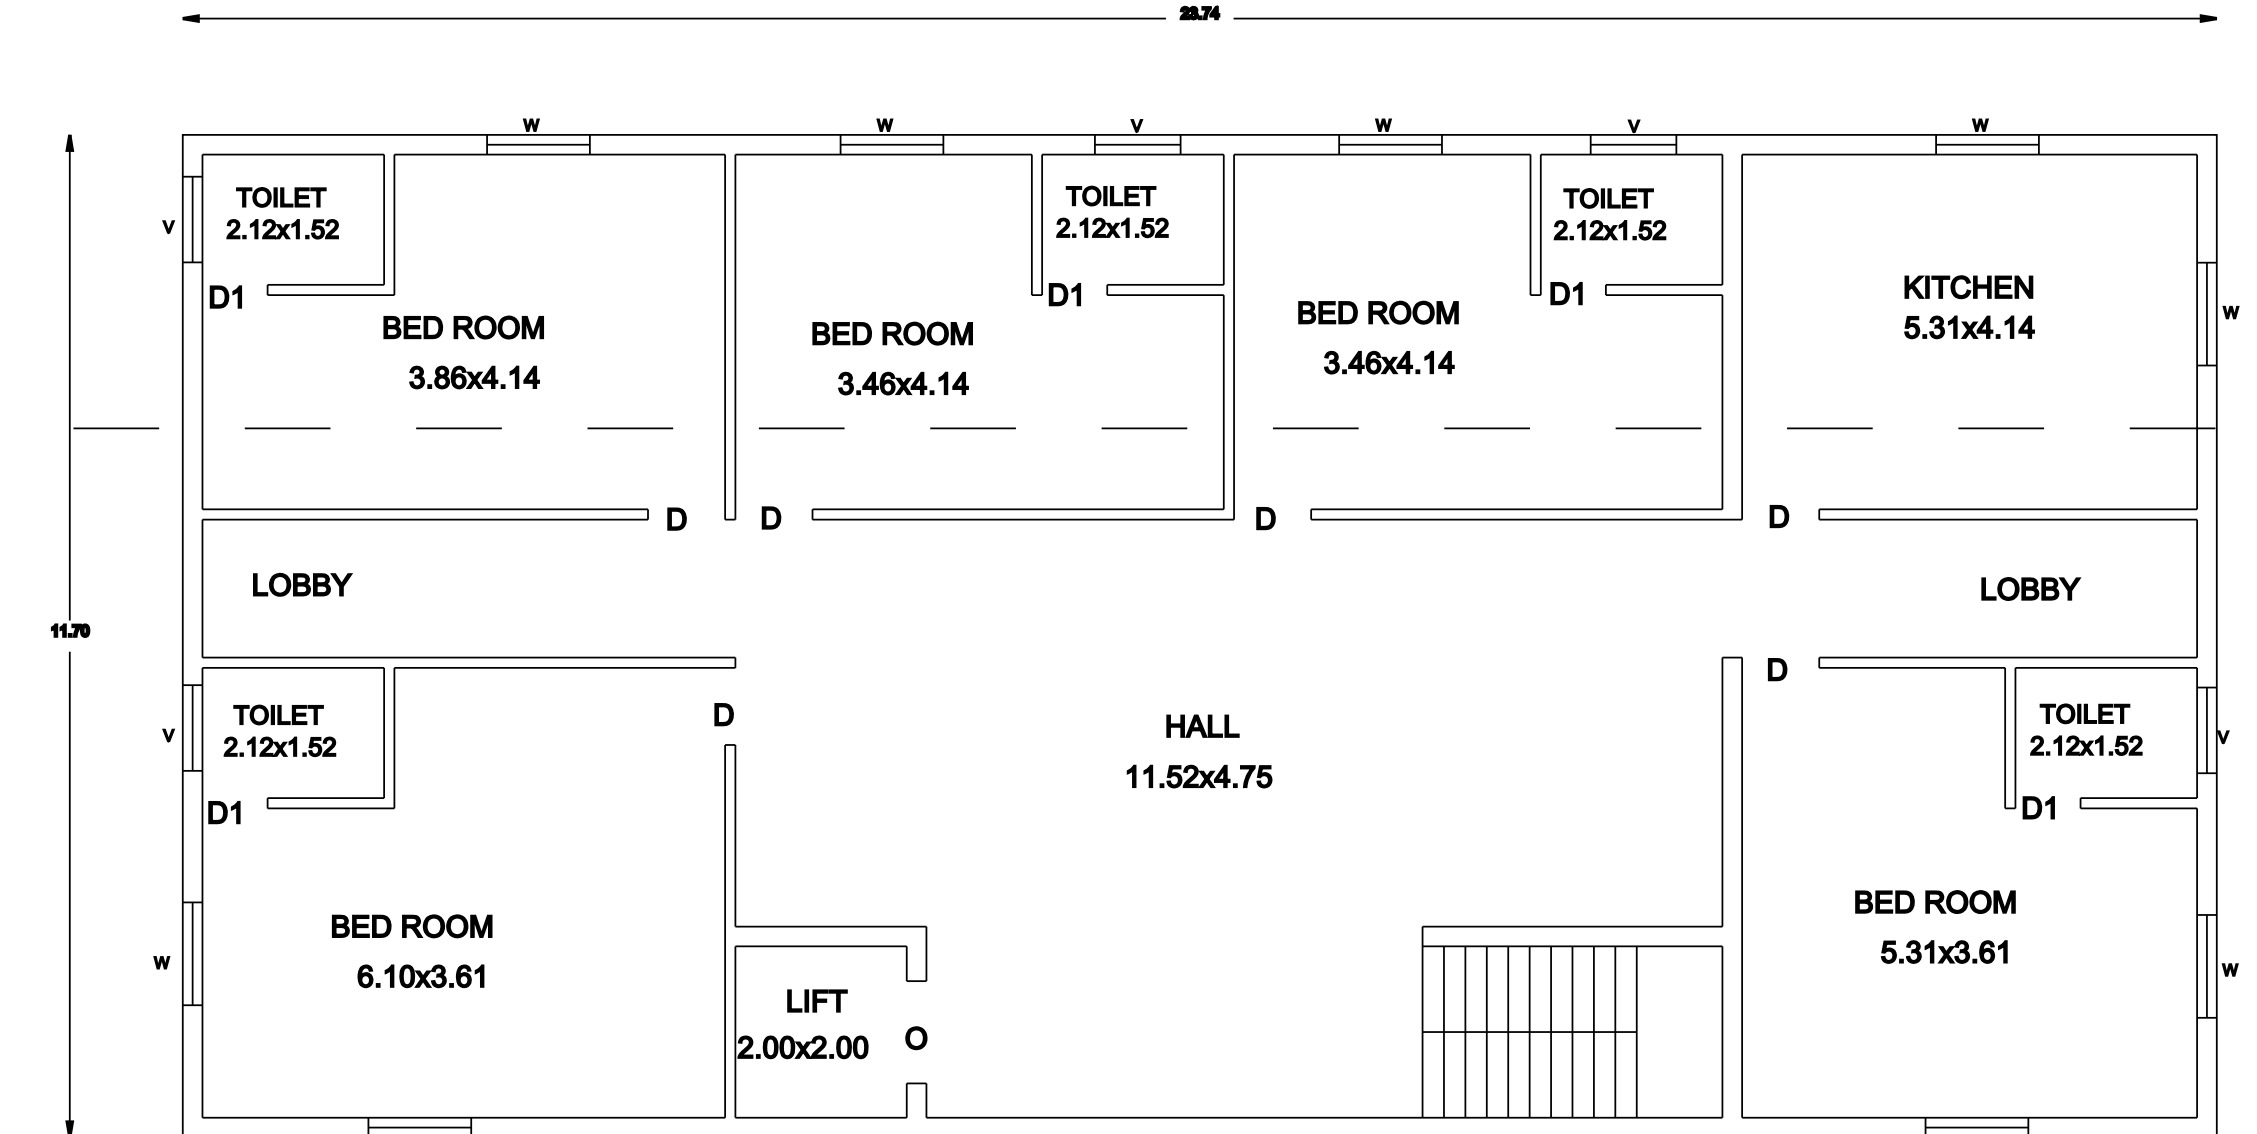

SECOND FLOOR

RURAL PANCHAYAT

AREA STATEMENT DETAIL :-

AS PER DOCUMENT	510.22 Sq.mt	5490.00 Sq.ft
AS PER PATTA	508.00 Sq.mt	5468.08 Sq.ft
SUPER IMPOSED PLOT AREA	502.28 Sq.mt	5404.83 Sq.ft

AREA STATEMENT OF THE PROPOSED BUILDING DETAIL :-

SL.NO	DESCRIPTION	RESIDENTIAL NET FSI AREA, SQ.M	NON FSI DEDUCTION AREA, SQ.M	TOTAL BUILD-UP AREA, SQ.M
1.	STILT FLOOR (Ph)	-	277.76	277.76 (2886.7 SFT)
2.	FIRST FLOOR (Ph)	277.76	-	277.76 (2982.7 SFT)
3.	SECOND FLOOR (Ph)	277.76	-	277.76 (2982.7 SFT)
4.	TOTAL AREA	555.52	277.76	833.28 (8966.1 SFT)

FSI AREA - 555.52 Sq.m/ 5977.38 Sq.ft

TOTAL BUILT UP AREA - 833.28 Sq.m/ 8966.1 Sq.ft

COMPOUND WALL - (30.17+18.28+25.60+18.28) = 91.44 R.M


FSI DETAILS	PARKING CATEGORY (RESIDENTIAL)-	Required	Provided
F S I (Floor Space Index) > F S I :- 555.52 502.28 - FSI Area = 1.85	Parking Category (Residential) FSI Area: 555.52 Sq.m		
	Car Parking Stalls	04 Nos	04 Nos
	Two Wheeler Parking Stalls Provided	04 Nos	04 Nos

SCHEDULE OF JOINERY

TYPE	DESCRIPTION	SIZE
M.D	MAIN DOOR	1.00 x 2.10
D	DOOR	0.90 x 2.10
D1	DOOR - 1	0.75 x 2.10
W	WINDOW	1.20 x 1.35
V	VENTILATOR	1.00 x 0.80

COLOUR REFERENCE :

* EXISTING ROAD		
* SITE BOUNDARY		
* PROPOSED BUILDING		

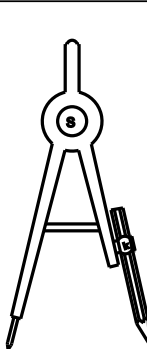

ALL DIMENSIONS ARE IN METER

APPLICANT SIGNATURE:-

REGISTER ENGINEER SIGNATURE:-

