



PLAN SHOWING THE PROPOSED CONSTRUCTION OF GROUND, FIRST & SECOND FLOOR RESIDENTIAL BUILDING FOR Mrs. SARANYA, W/O. Mr. RAMESH, AT SURVEY NOS : 70/3 (P), 70/4 (P), 73/12E (P) & 73/16 (P) ( AS PER PATTAS SURVEY NO : 70/3B, 70/4B, 73/80 & 73/81) PATTAS NO : 2782, "SAAR CITY - ANNEX 1" DTCP APPROVAL NO. 61/2022, TNRERA APPROVAL NO.TN/01/LAYOUT/0282/2023, PLOT NO :20, MAMBAKKAM VILLAGE, SRIPERUMBUDUR TALUK, KANCHIPURAM DISTRICT.

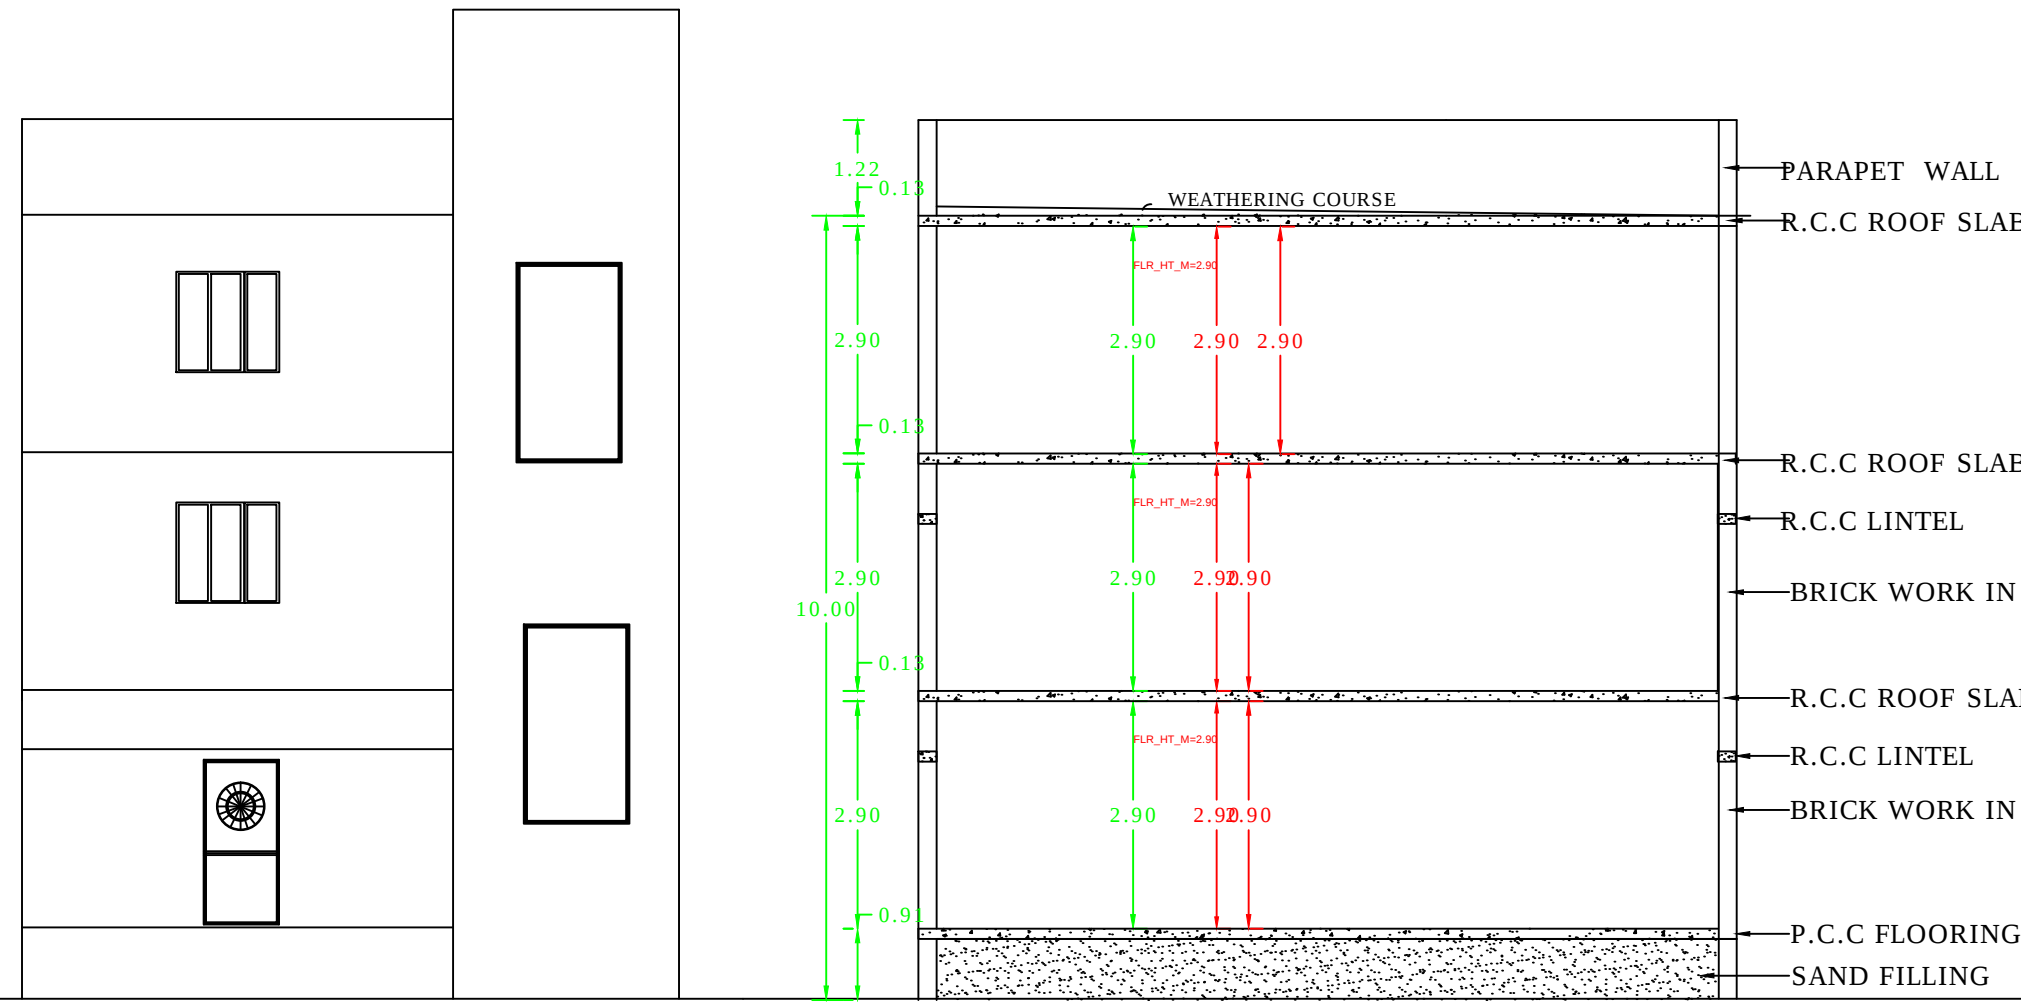


ELEVATION


SECTION

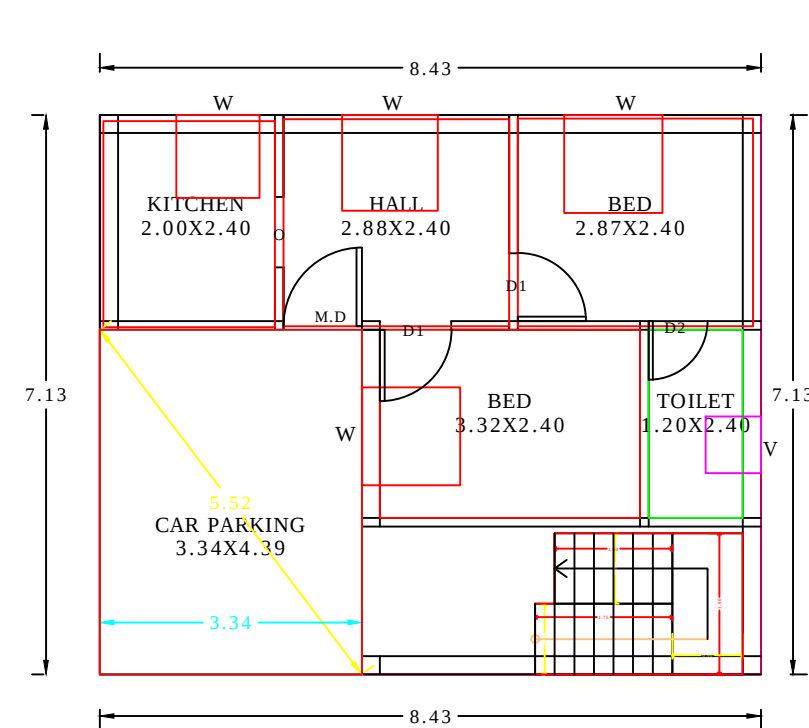


GROUND FLOOR PLAN

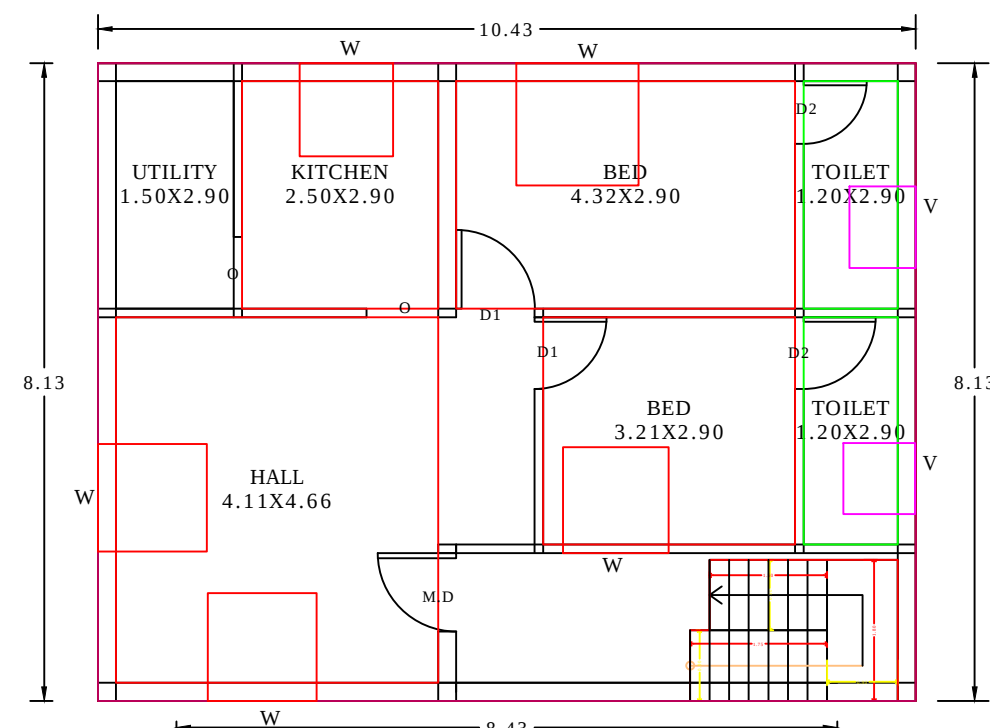


SECOND FLOOR PLAN

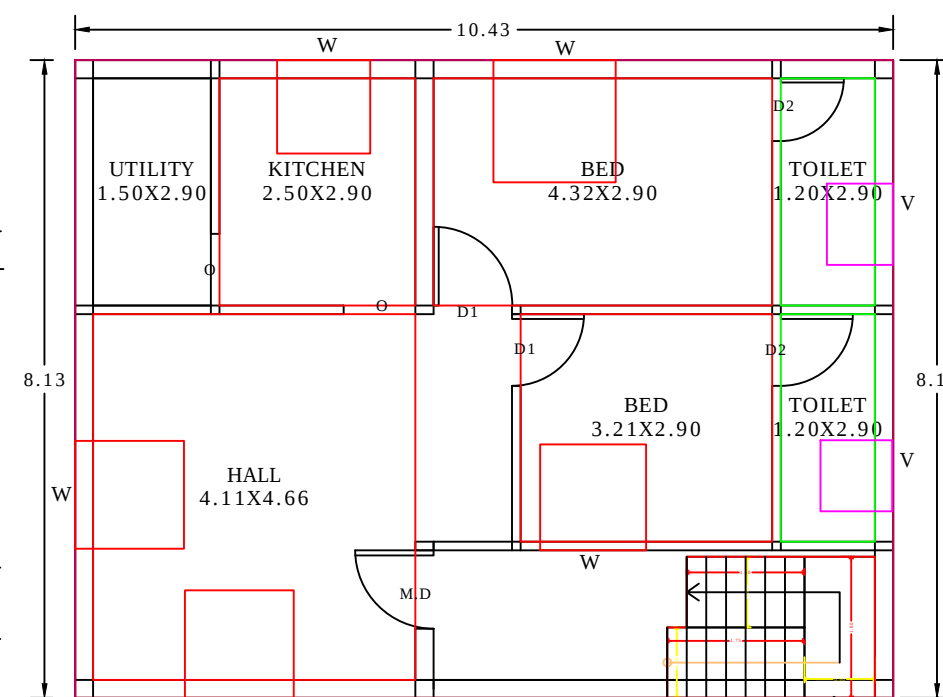


FIRST FLOOR PLAN

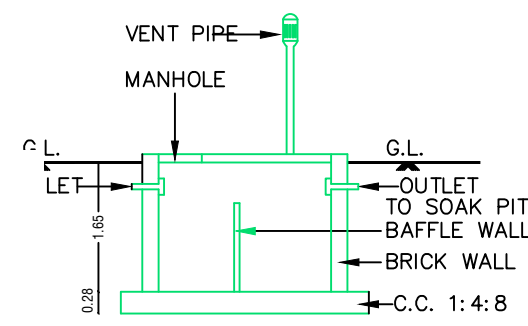


SECTION OF SEP.TANK

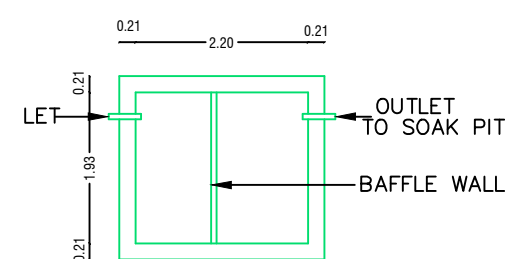


PLAN SEPTIC TANK

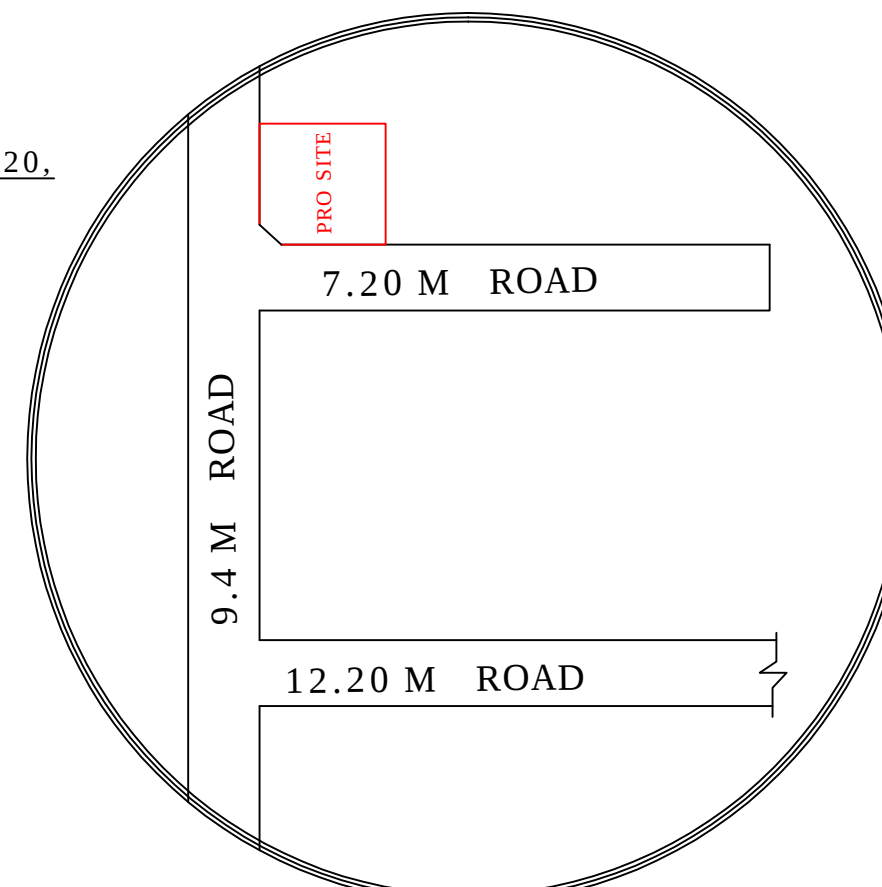


KEY PLAN

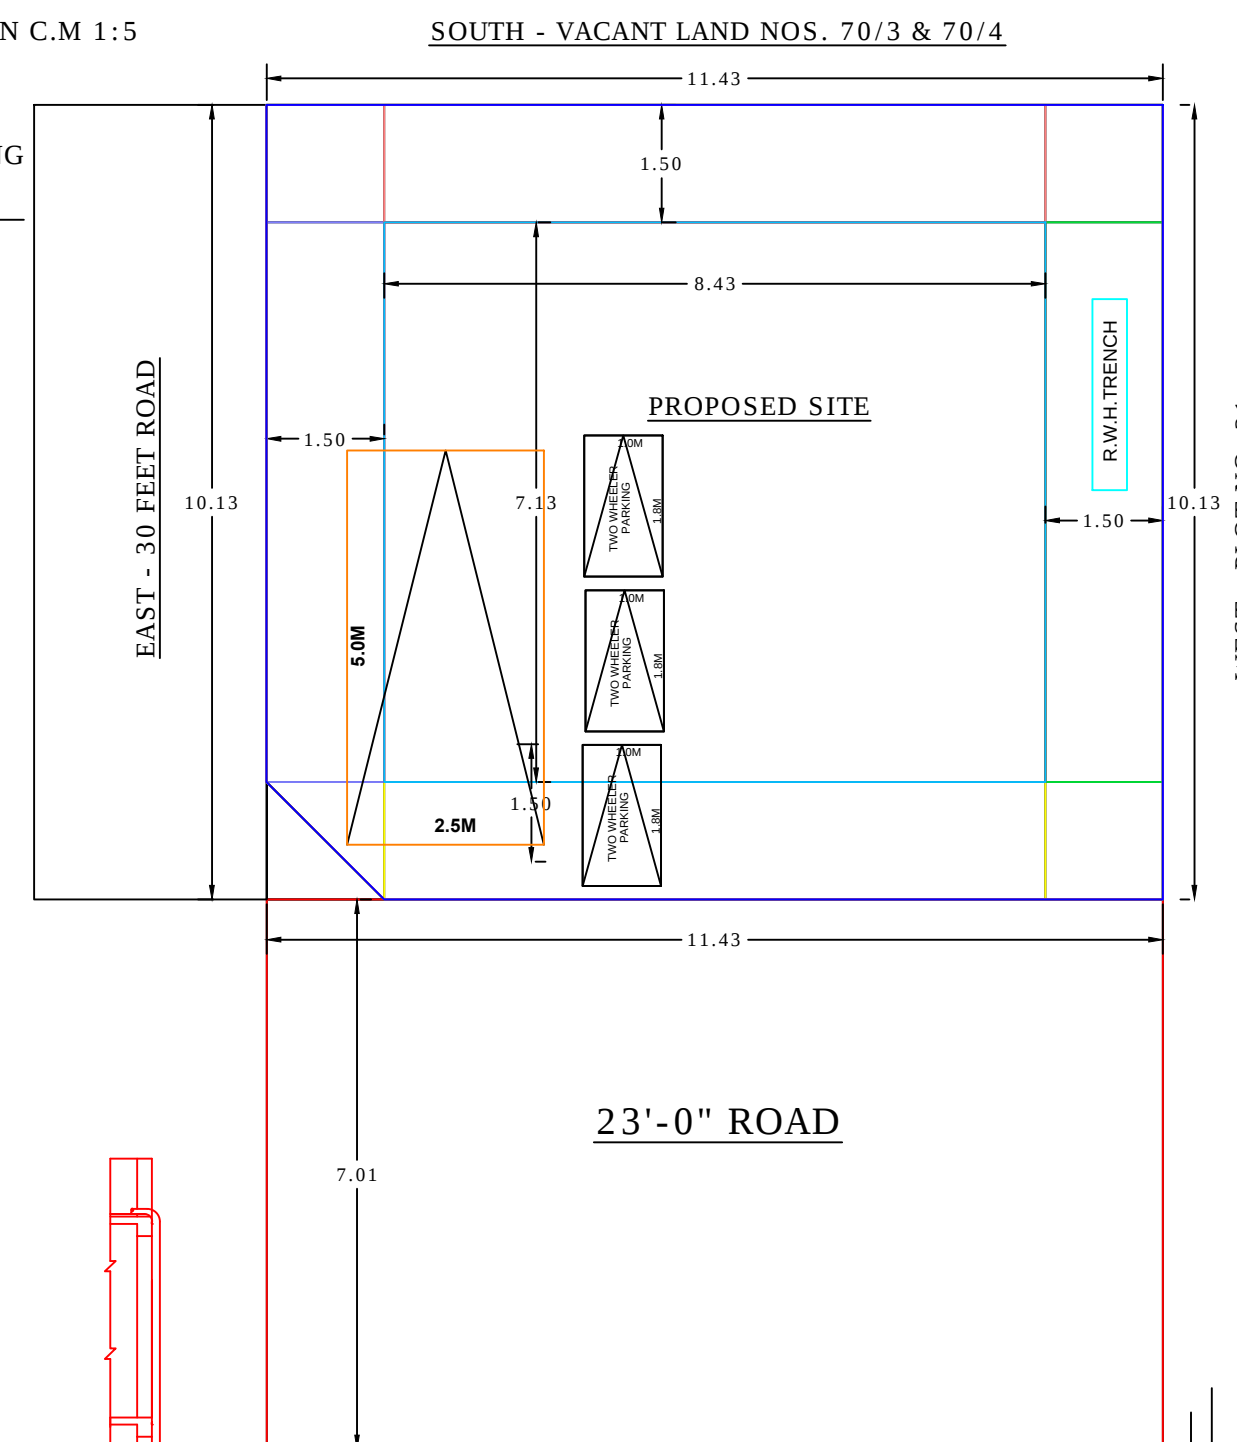


SITE PLAN

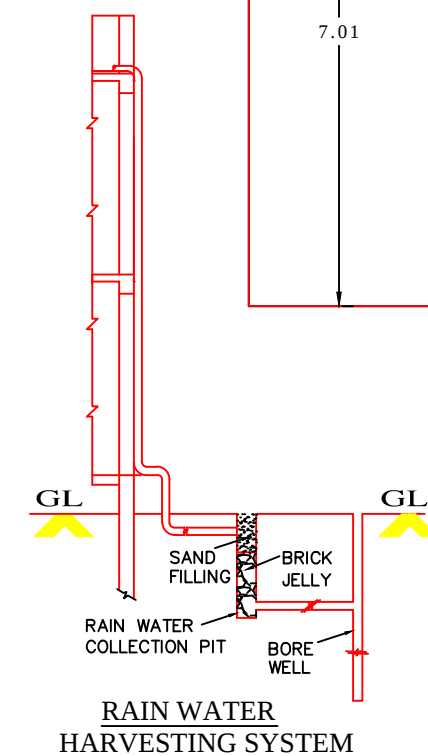

RAIN WATER HARVESTING SYSTEM

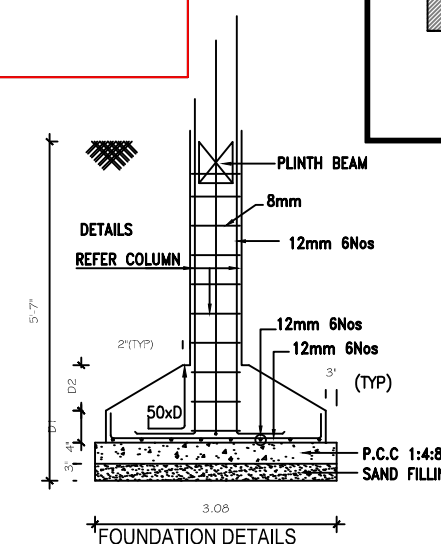

FOUNDATION DETAILS

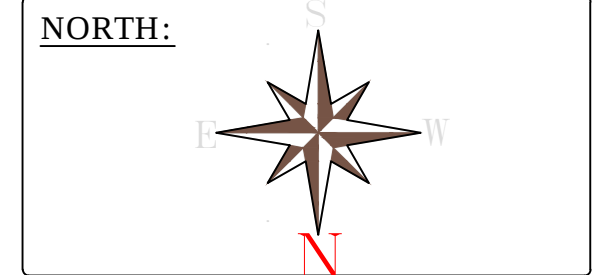

| PLOT AREA DETAILS: |         |        |
|--------------------|---------|--------|
| AS PER DOCUMENT    | Sq.ft   | Sq.m   |
| AS AT SITE         | 1235.00 | 115.00 |
| FMB (OR) PLR       |         | 115.00 |

| AREA DETAILS: |        |         |          |         |         |
|---------------|--------|---------|----------|---------|---------|
| BuiltUp Area  |        |         | Fsi Area |         | Non Fsi |
| Floor         | Sq.m   | Sq.Ft   | Sq.m     | Sq.Ft   | Sq.m    |
| G.F           | 60.14  | 647.34  | 45.46    | 489.32  | 14.68   |
| F.F           | 84.84  | 913.21  | 84.84    | 913.21  | -----   |
| S.F           | 84.84  | 913.21  | 84.84    | 913.21  | -----   |
| Total         | 229.82 | 2473.76 | 215.14   | 2315.74 | 14.68   |

FSI : Floor Space Index =  $\frac{215.14}{115.00} \leq 2 = 1.870$

JOINERY:

MD ----- > 3'6" X 7'0"  
D ----- > 3'0" X 7'0"  
D1 ----- > 3'0" X 7'0"  
D2 ----- > 2'6" X 7'0"  
W ----- > 4'6" X 4'0"  
W1 ----- > 4'6" X 2'6"  
V ----- > 2'6" X 2'6"

LICENCED BUILDING SURVEYOR

**PUSHPA, D.C.,**  
LICENCED BUILDING SURVEYOR  
(R.C.No. 198 / 2013)  
WALAJABAD TOWN PANCHAYAT  
KANCHIPURAM DISTRICT  
SRI VIGNESWAR BUILDING PLANNER  
WALAJABAD ROAD,  
SUNGUVARCHATHIRAM - 602 106.

CLIENT

Mrs. SARANYA

