

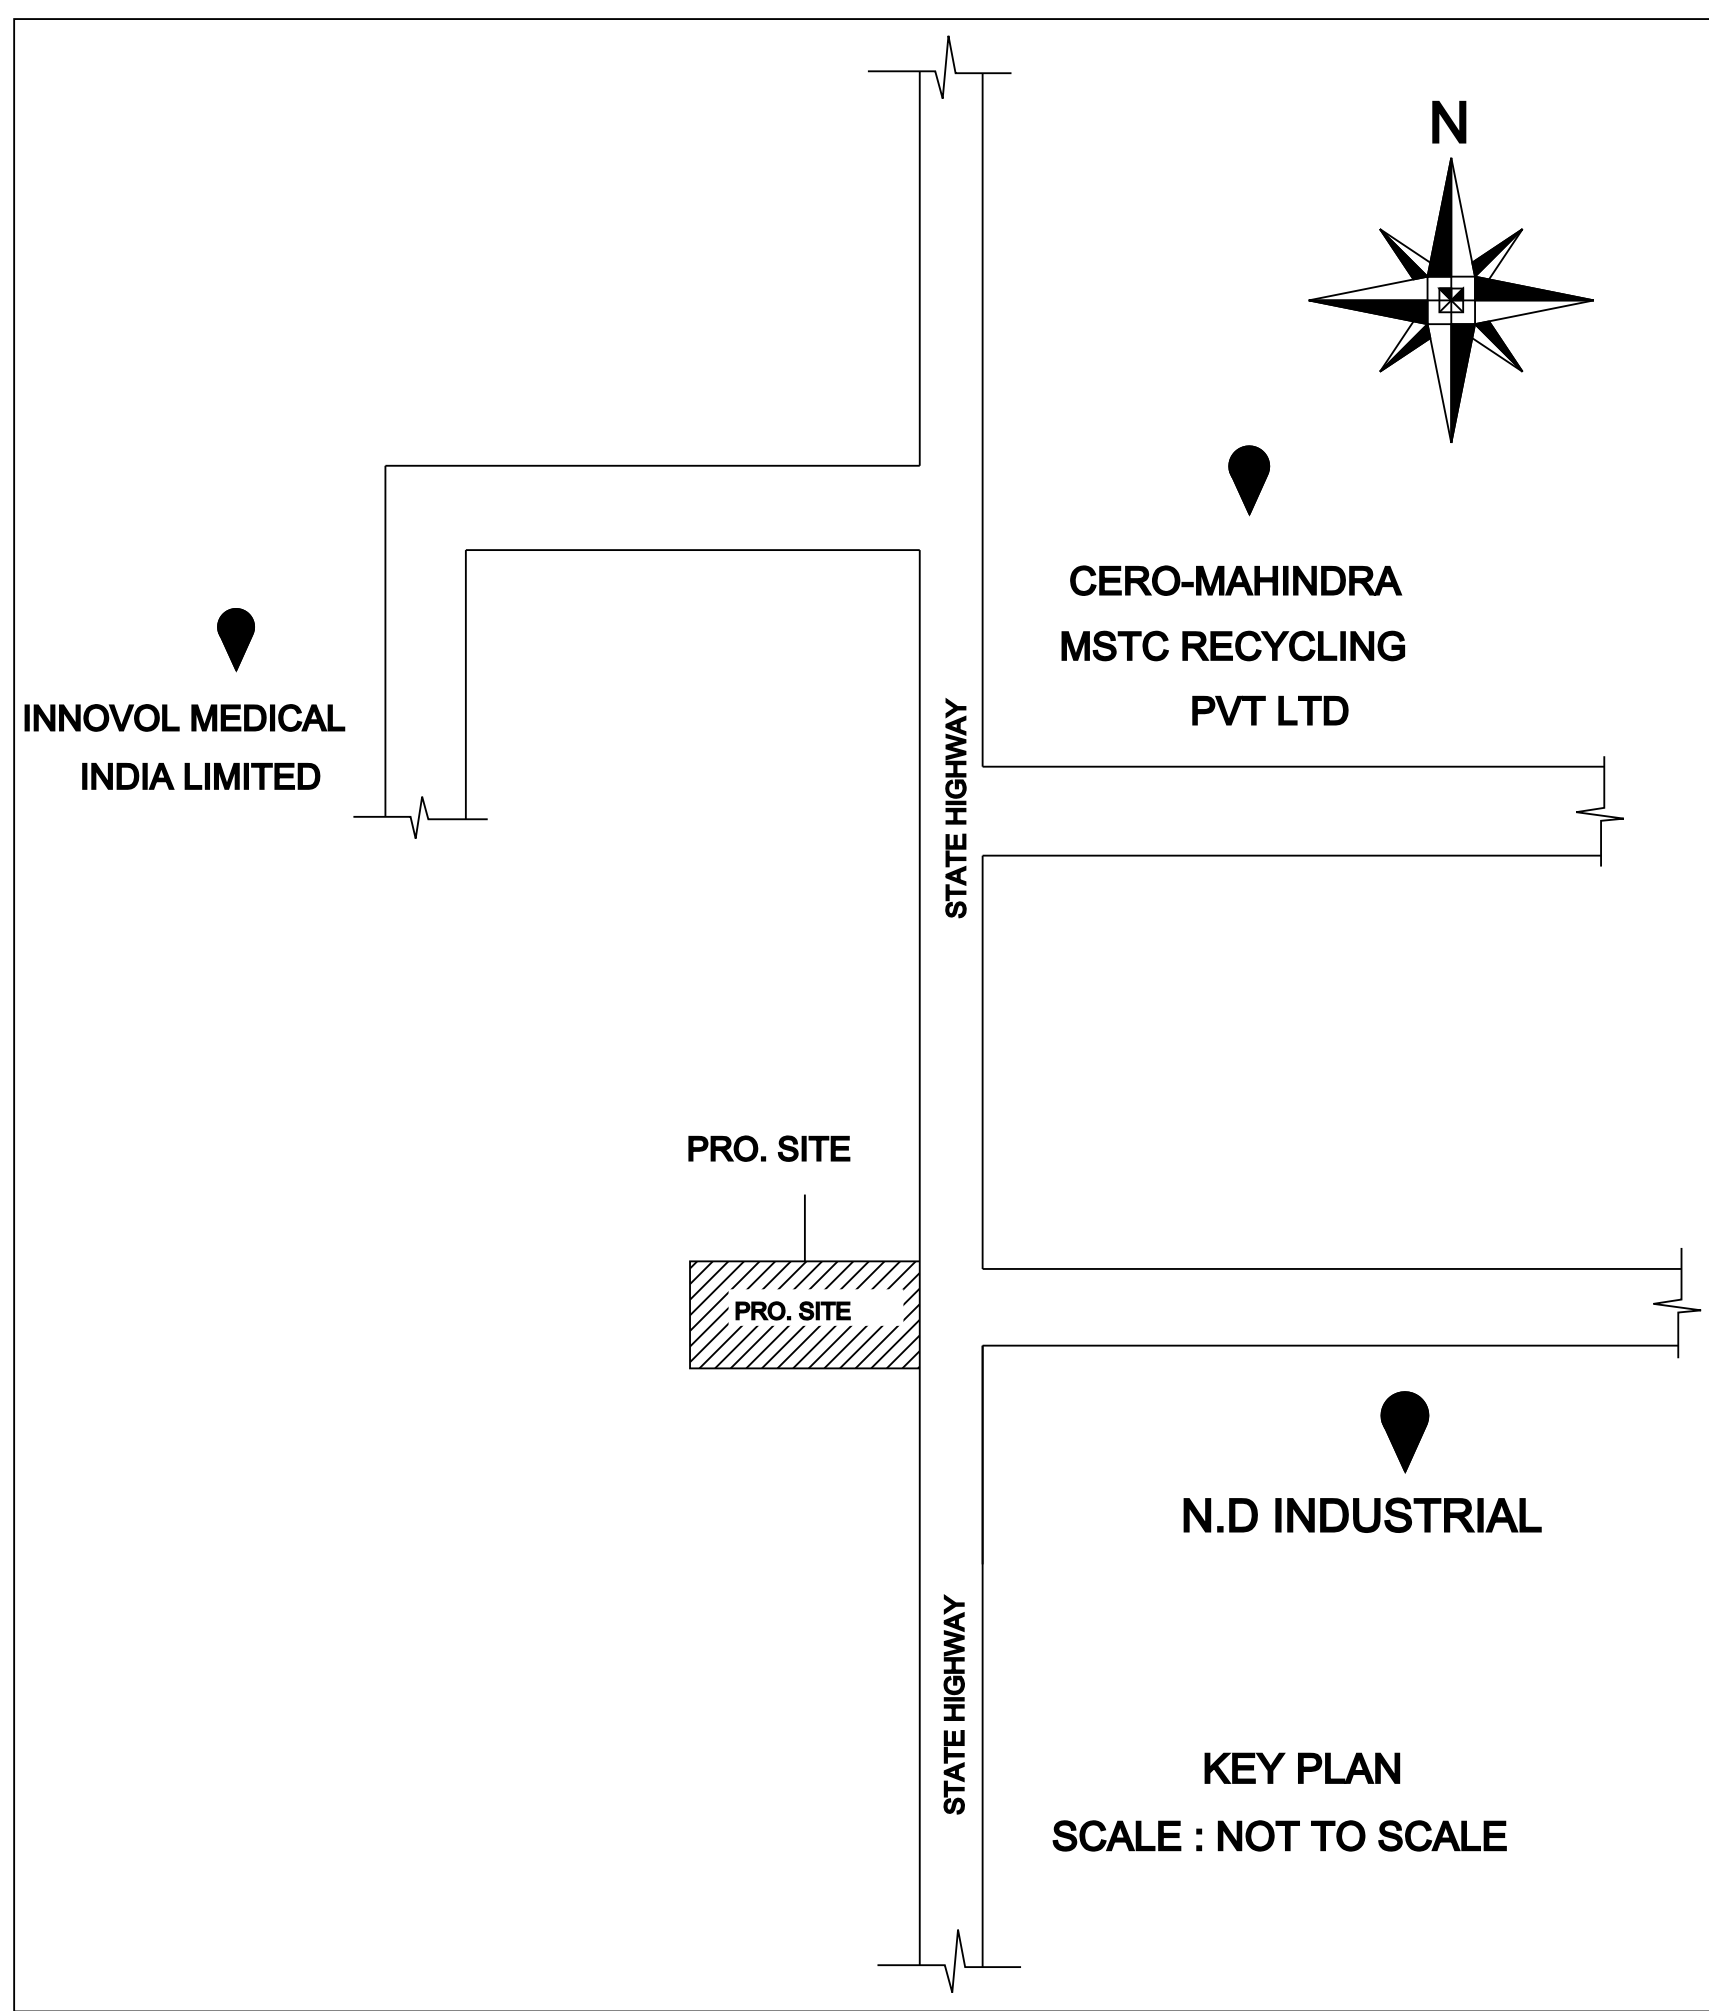
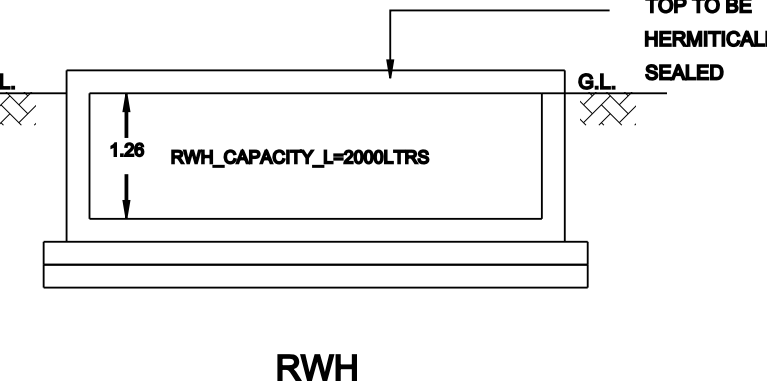
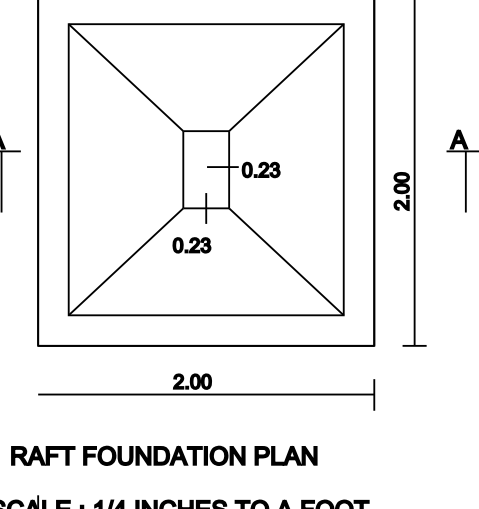
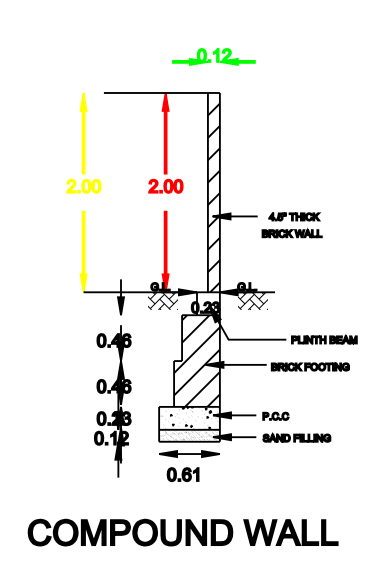
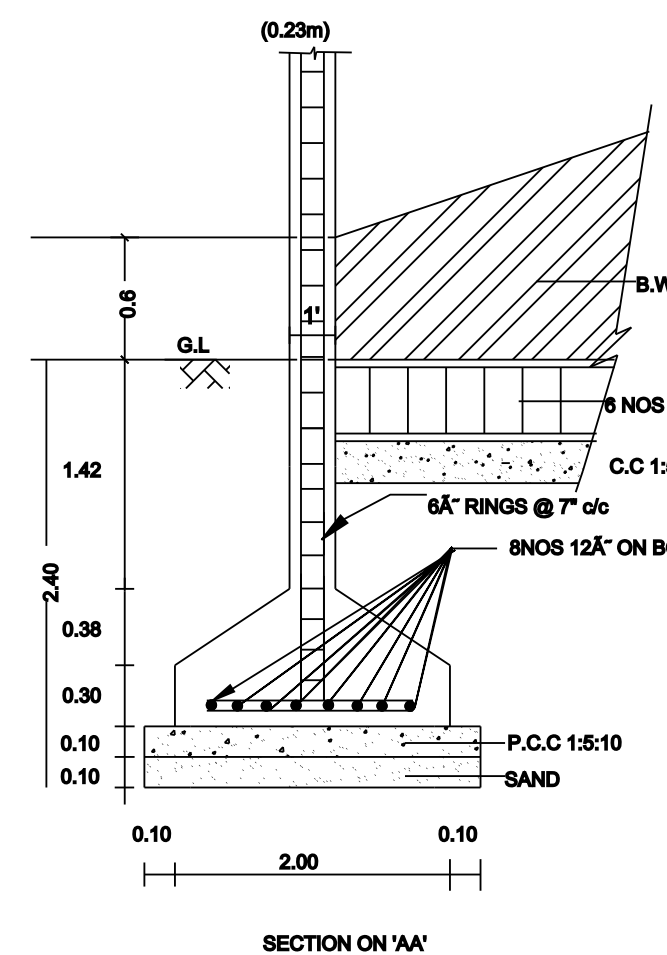
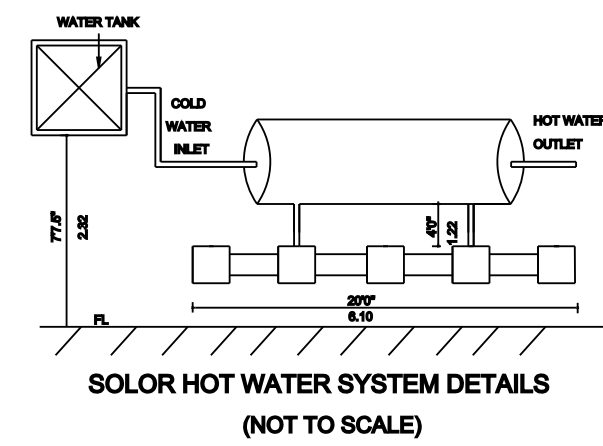
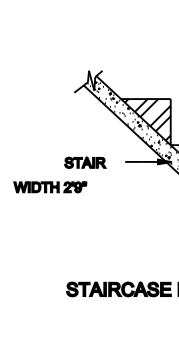
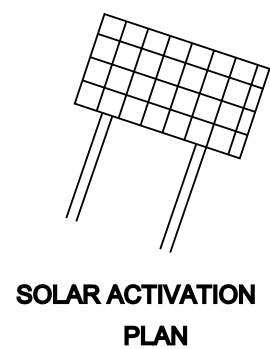


PLAN SHOWING THE PROPOSED CONSTRUCTION OF R.C.C ROOF COMMERCIAL STILT FLOOR & FIRST FLOOR BUILDING IN  
S.N:392/3B, PART-B, PATTA :1124 ,KUNNAM VILLAGE ,SRIPERUMBUDUR TALUK & KANCHEEPURAM DISTRICT .  
S.NO:392/3A1

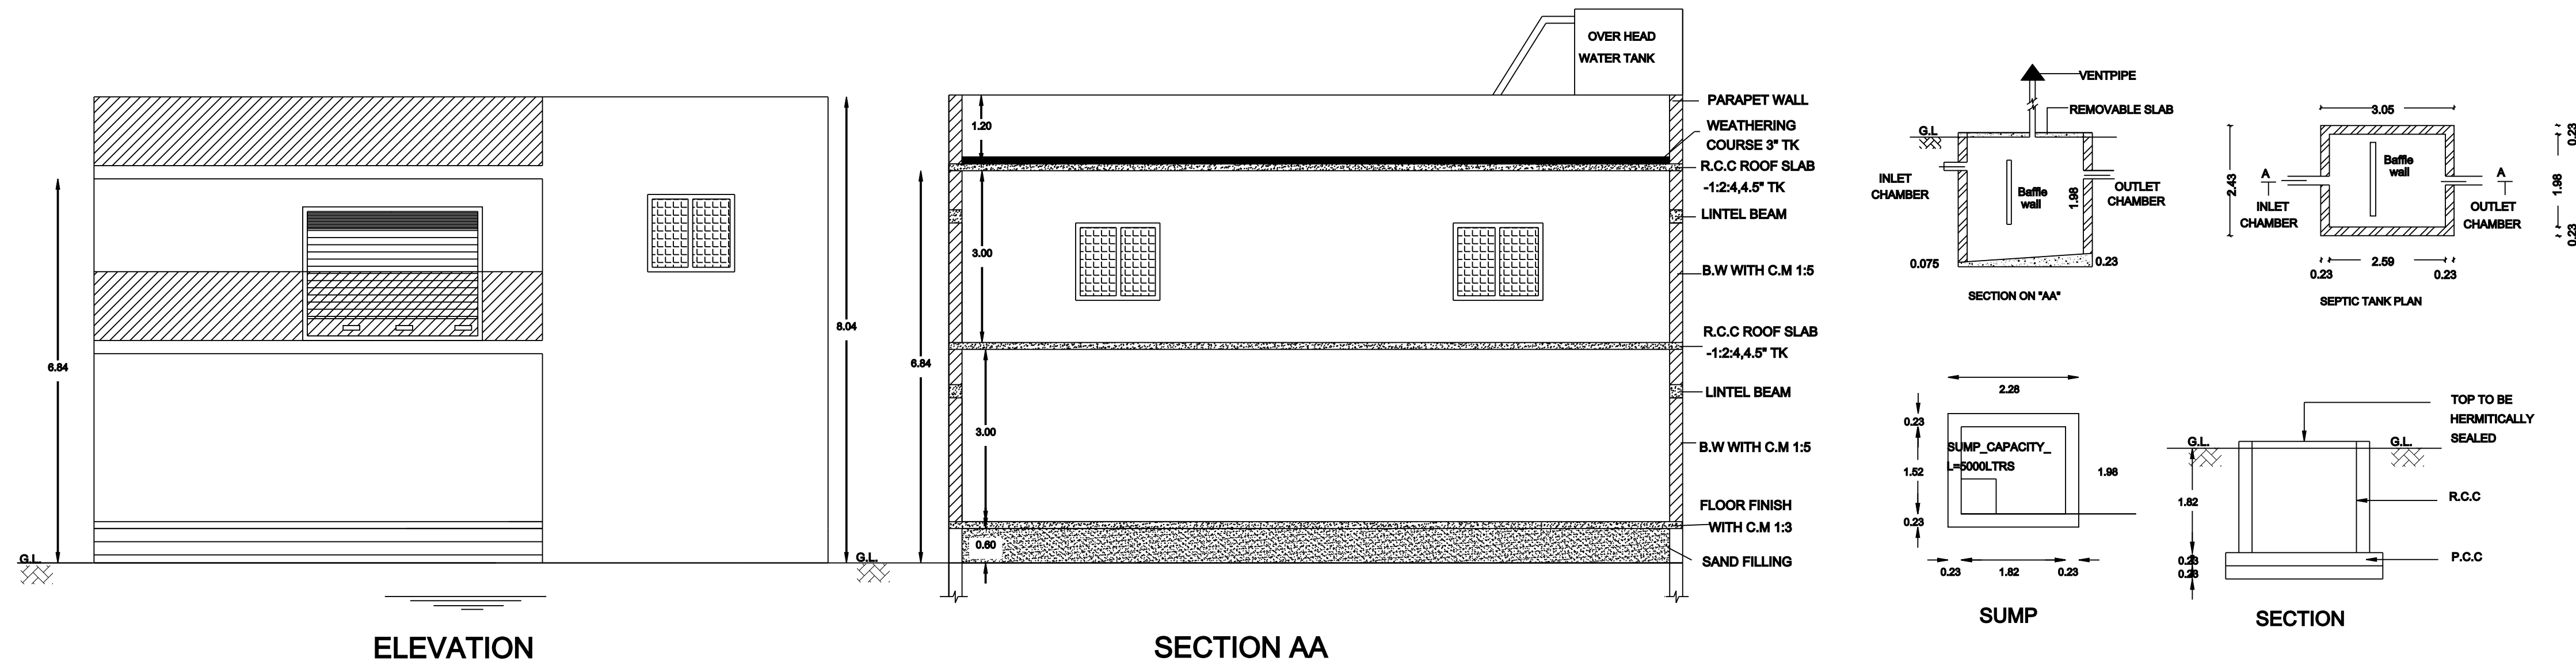

S.NO:392/3A8,3A9 & 3A10  
51.20 M


SIDE OPEN 2.40 M

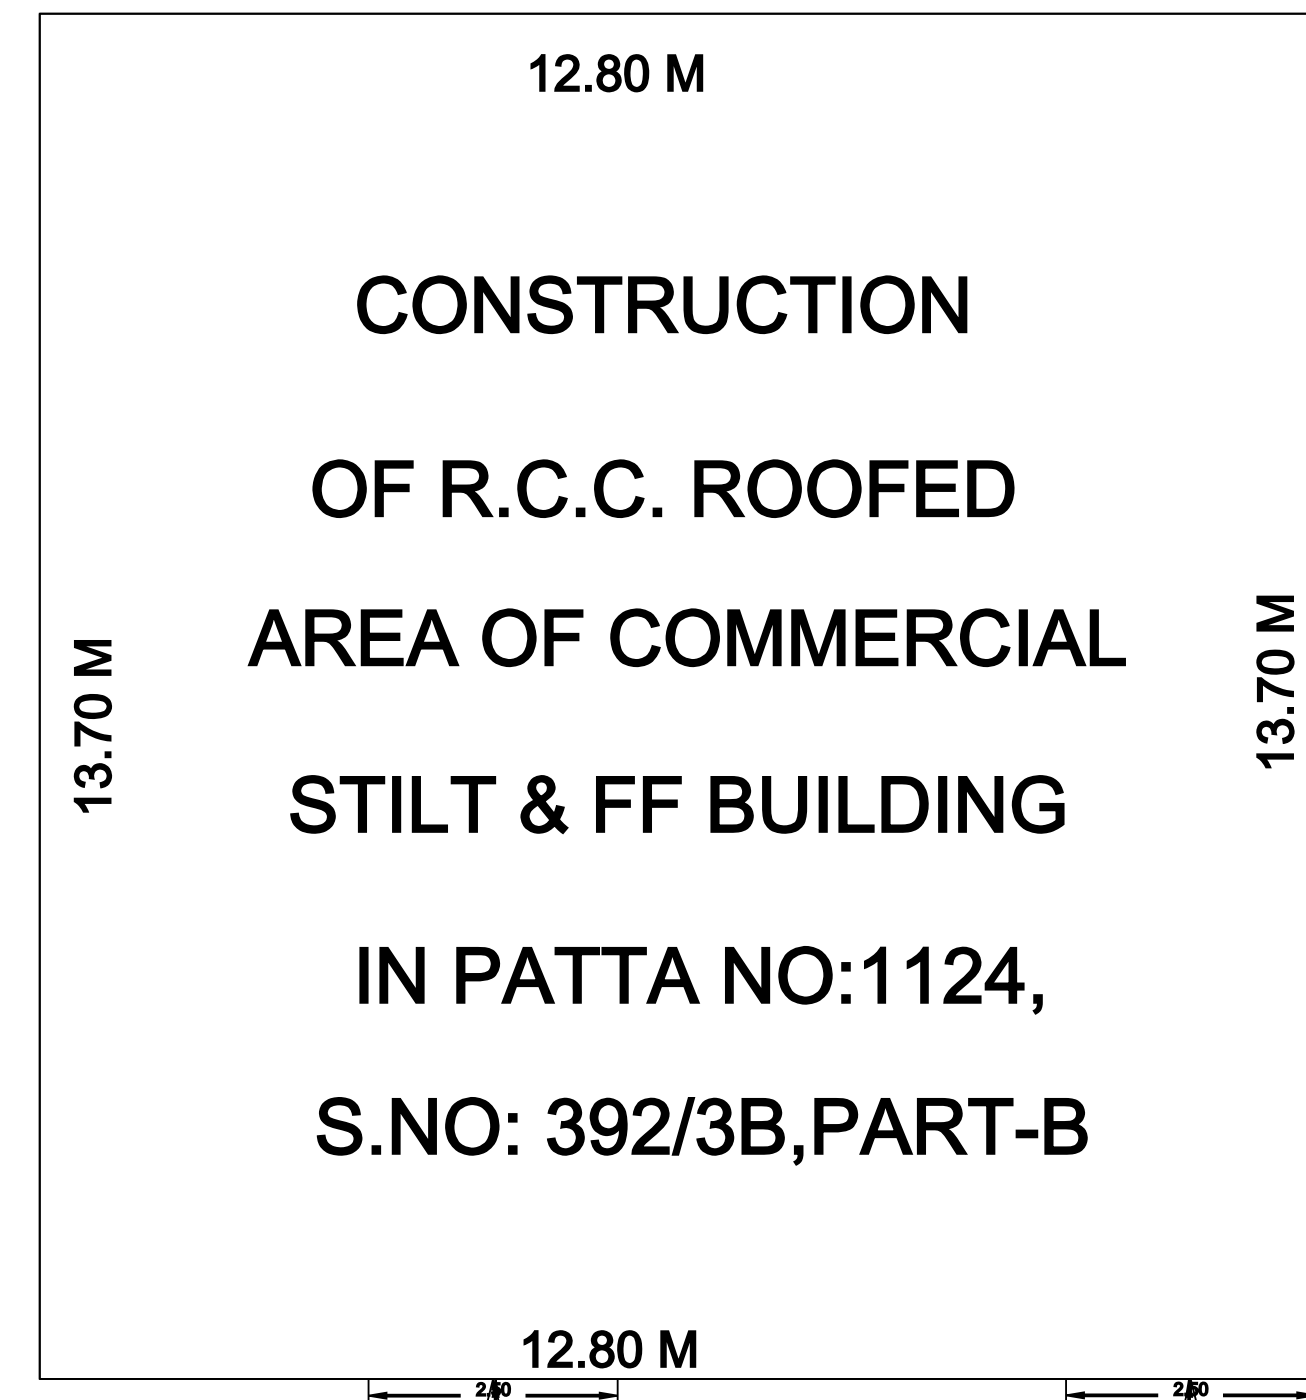

SIDE OPEN 1.97 M

52.00 M


S.NO:392/3C

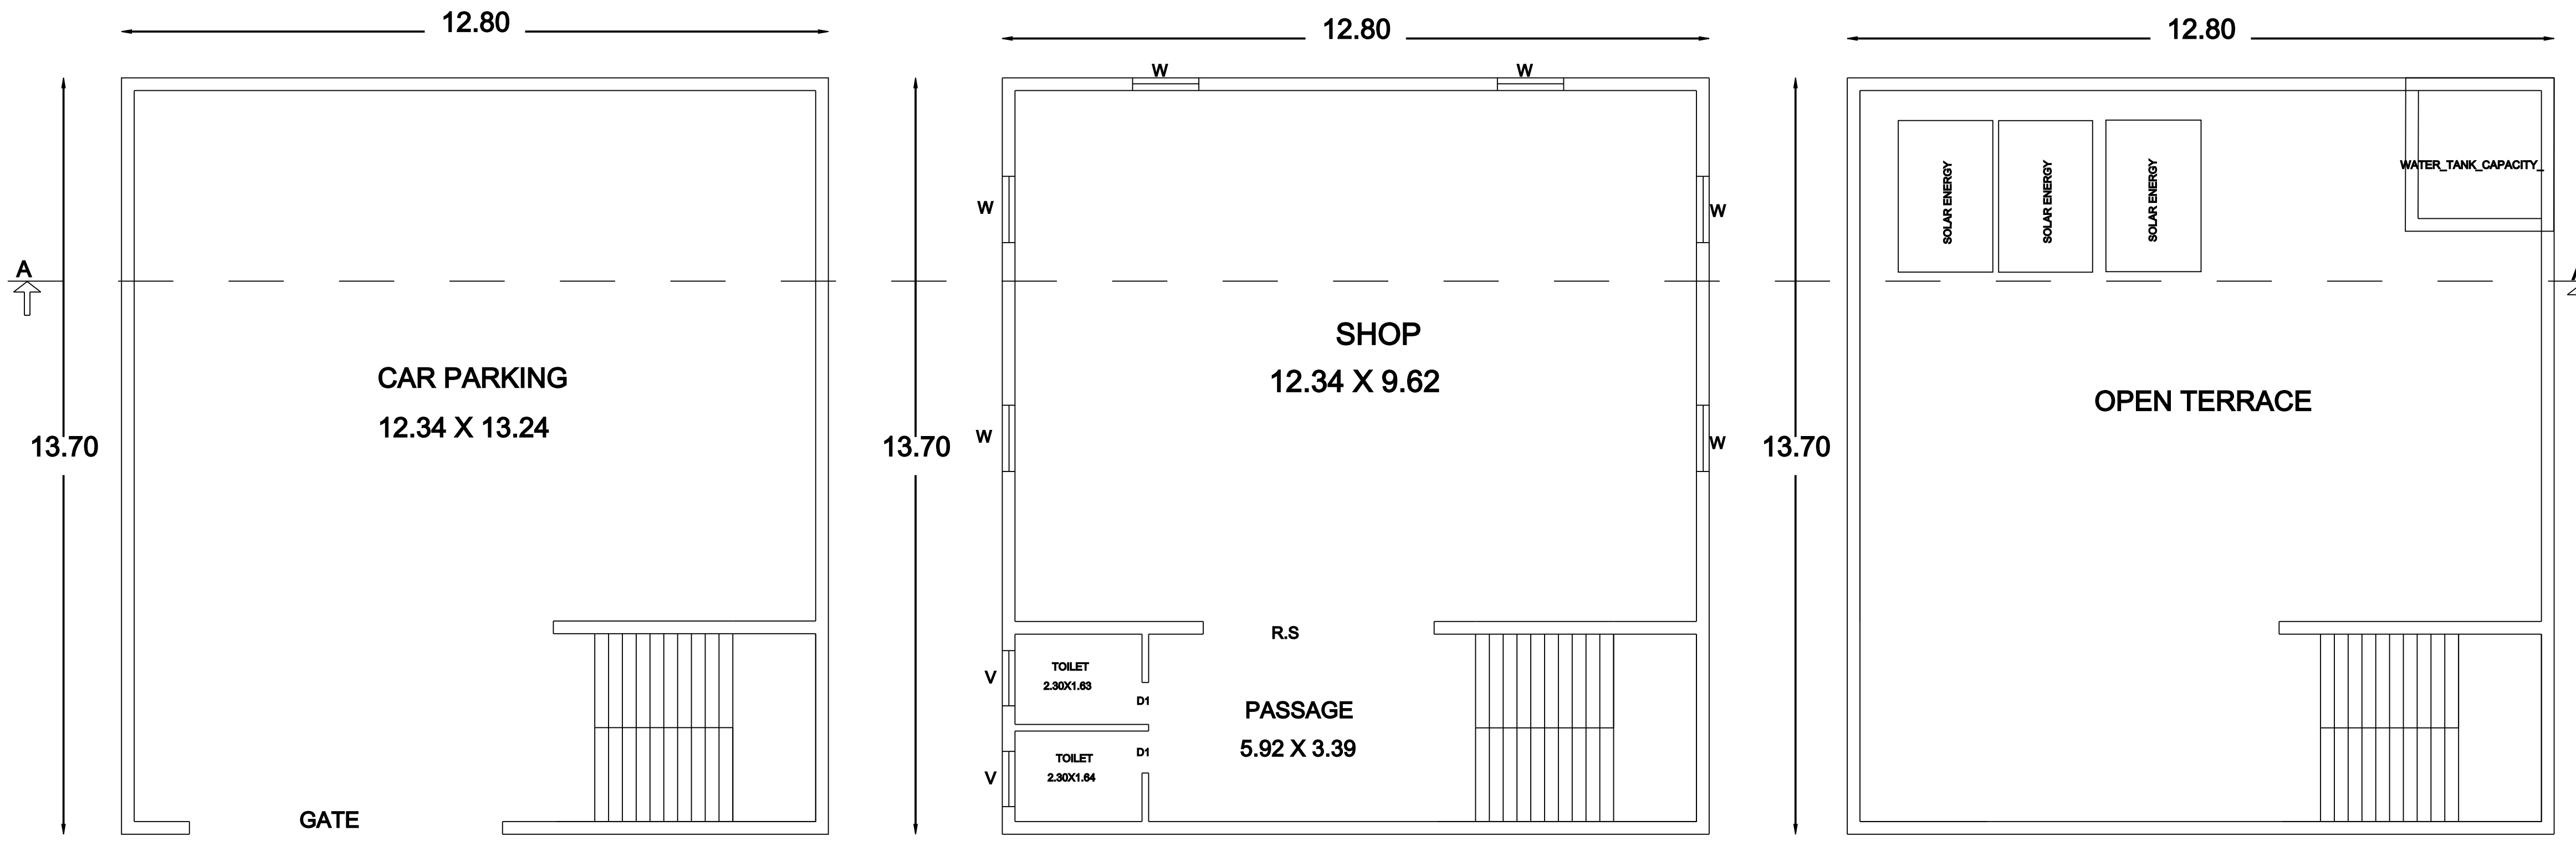

STILT FLOOR

FIRST FLOOR

TERRACE FLOOR

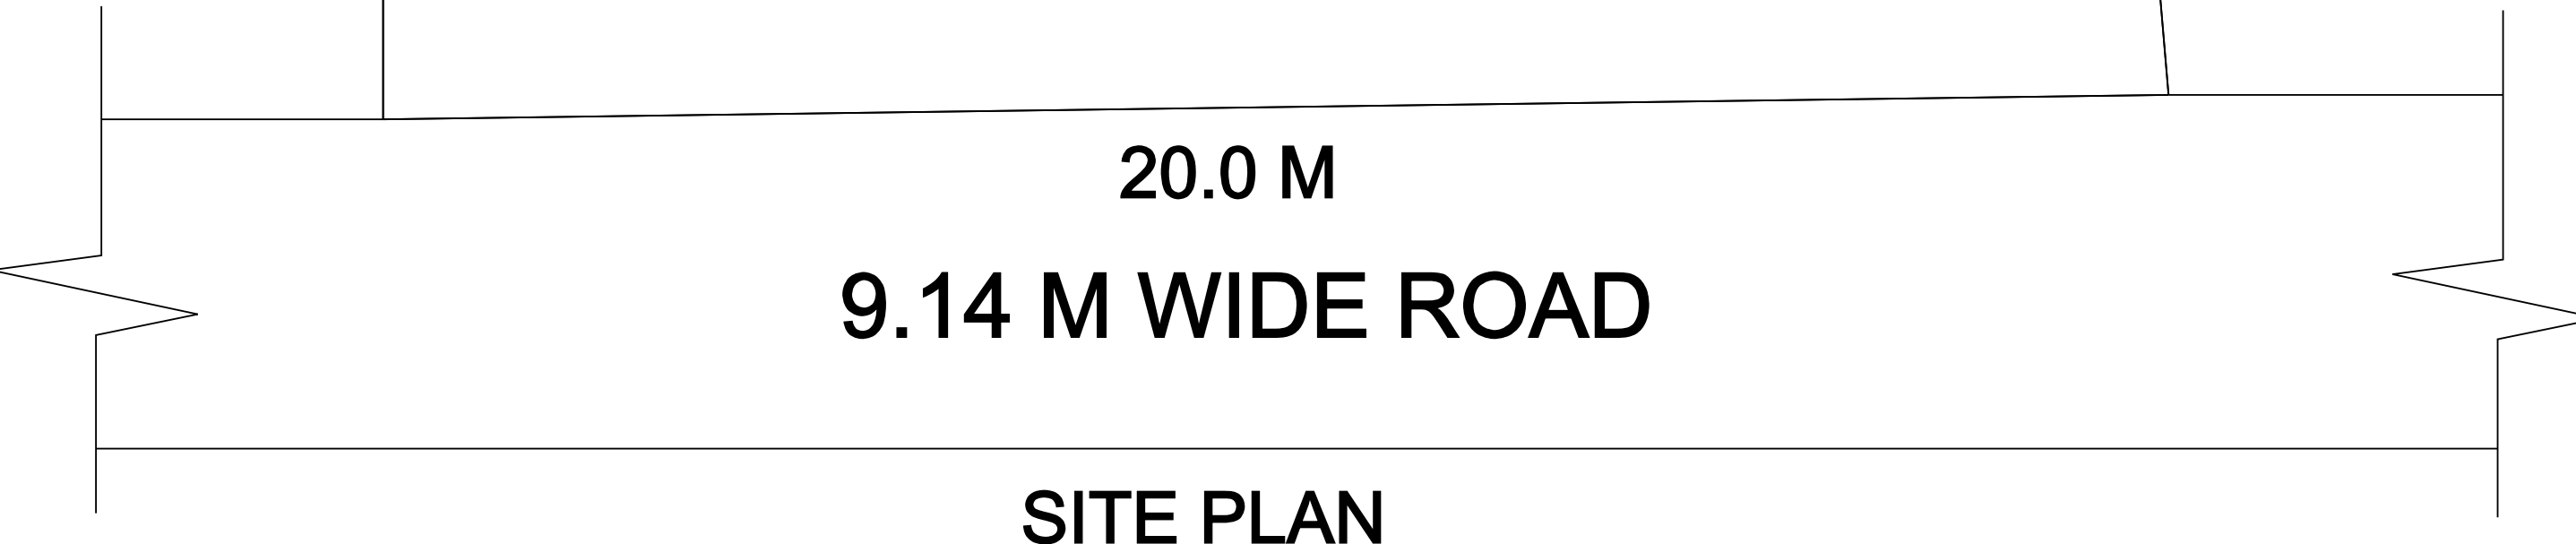

RURAL PANCHATAY

AREA STATEMENT DETAIL :-

|                         |              |               |
|-------------------------|--------------|---------------|
| AS PER DOCUMENT         | 1012.0 sq.mt | 10889.1 Sq.ft |
| AS PER PATTA            | 1000.0 Sq.mt | 10760.0 Sq.ft |
| SUPER IMPOSED PLOT AREA | 917.39 Sq.mt | 9871.12 Sq.ft |

AREA STATEMENT OF THE PROPOSED BUILDING DETAIL :-

| BLNO | DESCRIPTION       | RESIDENTIAL NET FSI AREA, SQ.M | NON FSI DEDUCTION AREA, SQ.M | TOTAL BUILD-UP AREA, SQ.M |
|------|-------------------|--------------------------------|------------------------------|---------------------------|
| 1.   | STILT FLOOR (Pro) | -                              | 175.4                        | 175.4 (1867.3 SFT)        |
| 2.   | FIRST FLOOR (Pro) | 175.4                          | -                            | 175.4 (1867.3 SFT)        |
| 3.   | TOTAL AREA        | 175.4                          | 175.4                        | 350.8 (3734.6 SFT)        |

TOTAL BUILT UP AREA - 350.8 Sq.m/ 3774.6 Sq.ft


COMPOUND WALL - [15.8+82.0+20.0+51.2] = 138.8 R.M

| FSI DETAILS                                                   | PARKING DETAILS   |
|---------------------------------------------------------------|---|
| F S I (Floor Space Index) :-<br>F S I :-<br>- FSI Area = 0.19 | PARKING CATEGORY (COMMERCIAL):-<br>FSI AREA :175.4 Sqm<br>Parking Description<br>Car Parking Stalls<br>Two Wheeler Parking Stalls Provided |
|                                                               | Required<br>01 Nos<br>02 Nos   |
|                                                               | Provided<br>04 Nos<br>02 Nos   |


SCHEDULE OF JOINERY

| TYPE | DESCRIPTION     | SIZE        |
|------|-----------------|-------------|
| R.S  | ROLLING SHUTTER | 3.30 x 2.10 |
| D    | DOOR            | 0.90 x 2.10 |
| D1   | DOOR - 1        | 0.75 x 2.10 |
| W    | WINDOW          | 1.20 x 1.35 |
| V    | VENTILATOR      | 1.00 x 0.60 |

|                     |  |
|---------------------|--|
| COLOUR REFERENCE :- |  |
| * EXISTING ROAD     |  |
| * SITE BOUNDARY     |  |
| * PROPOSED BUILDING |  |

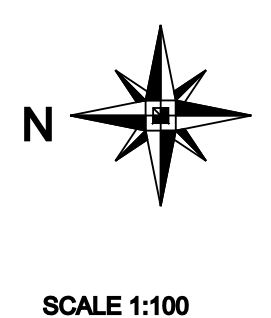

|                 |   |
|-----------------|---|
| FOUNDATION      | : COLUMN FOOTING OVER PCC AND SAND<br>: RC FOOTING OVER 150 TKM PCC OVER 150 TKM SAND                           |
| SUPER STRUCTURE | : BRICK WORKS IN CM 1:5 LAYERS<br>: BEAMS AND SLABS IN RCC 1:2:4<br>: PCC FLOORING FINISHED WITH MOSAIC TILES   |
| PLASTERING      | : INTERIOR WITH CM 1:4 EXTERIOR WITH CM 1:3<br>: 3 COATS OF DISTEMPER FOR INNER WALLS<br>: BEST INDIAN TEAKWOOD |

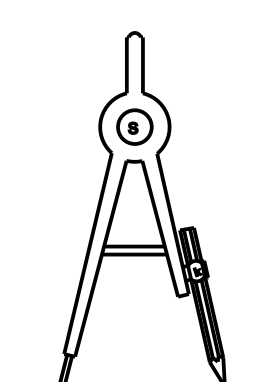

ALL DIMENSIONS ARE IN METER

APPLICANT SIGNATURE:-

REGISTER ENGINEER SIGNATURE:-