

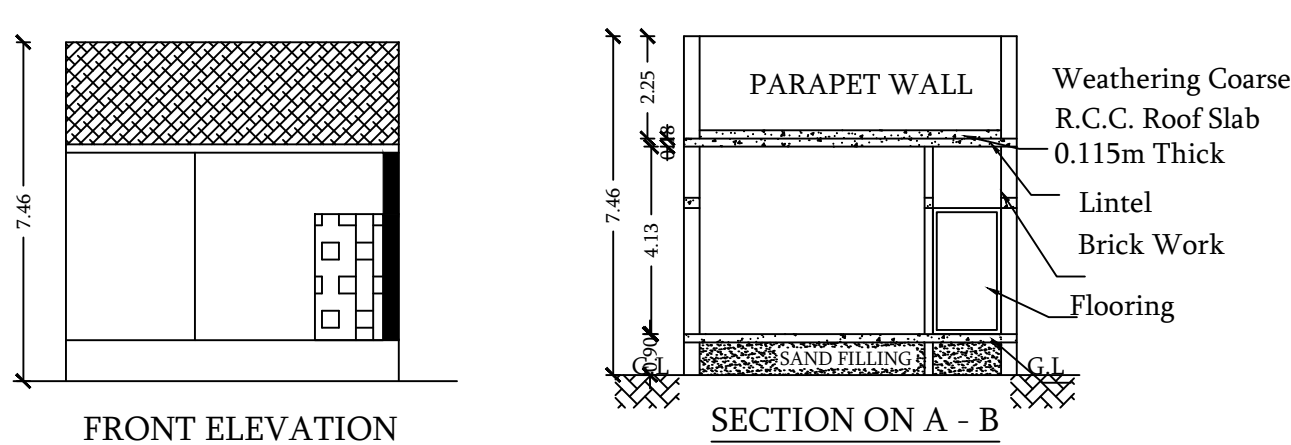
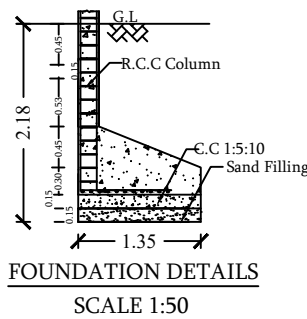
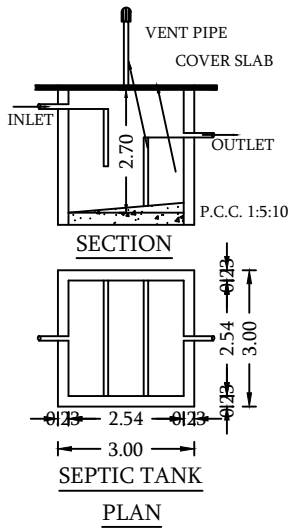
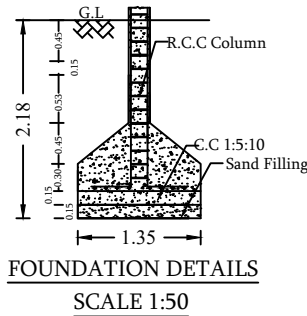
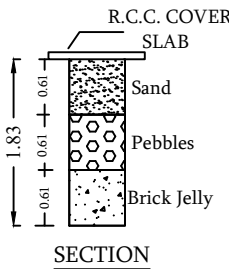
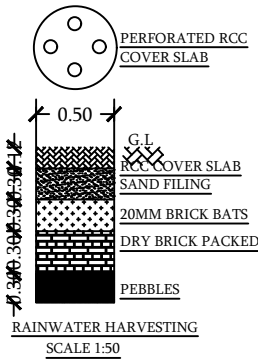


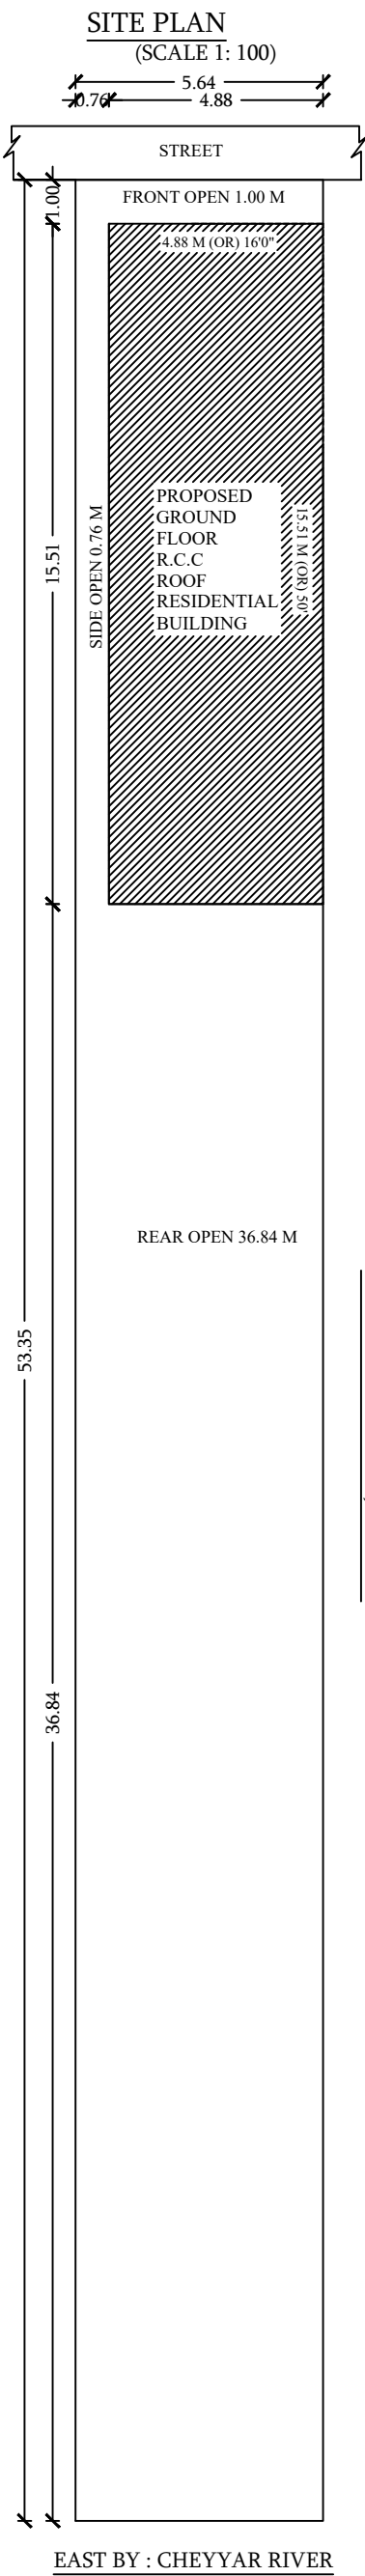

GROUND FLOOR PLAN

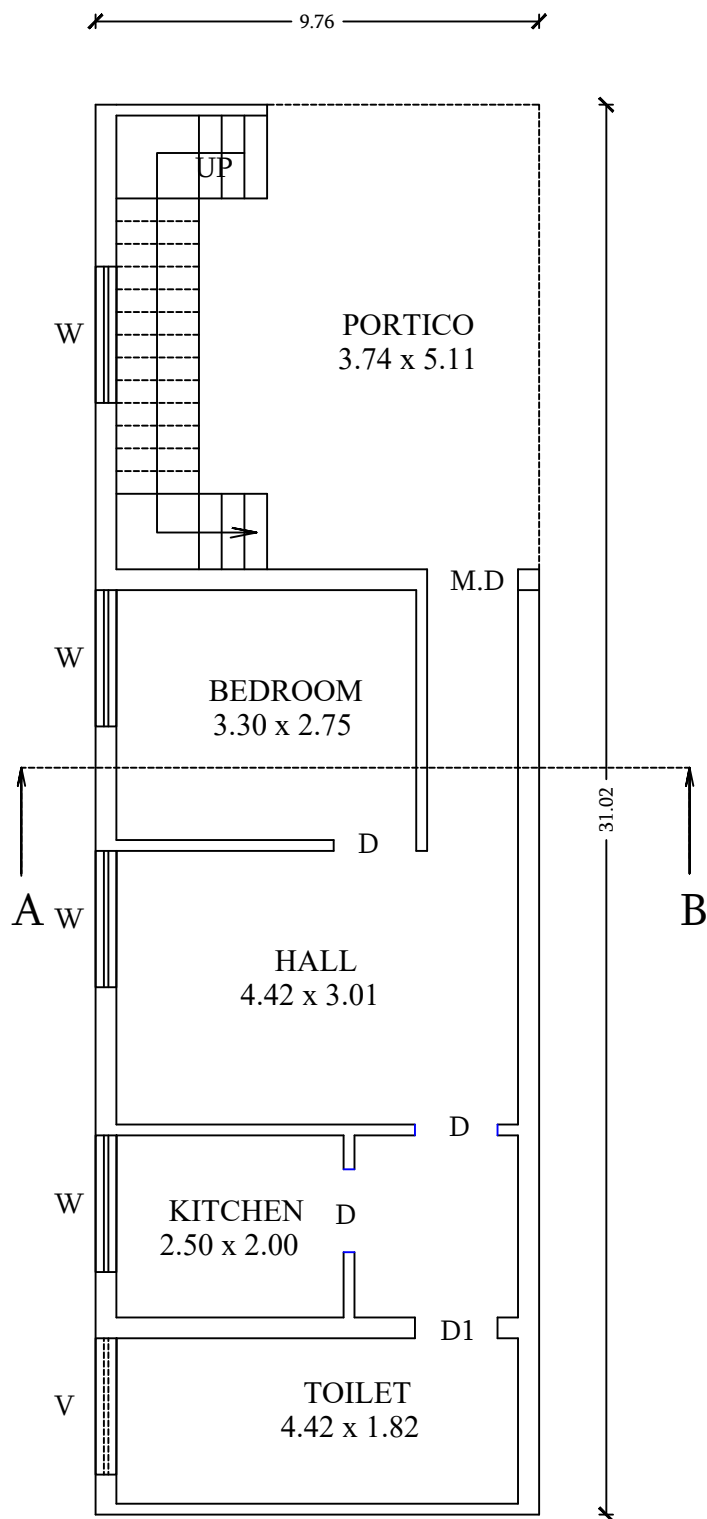

FOR OFFICE USE ONLY :

ALL DIMENSIONS ARE IN " METRE "

SCHEDULE OF JOINERY :

M.D	MAIN DOOR	1.00 x 2.10
D	DOOR	0.91 x 2.10
O	OPEN	0.91 x 2.10
D1	DOOR	0.76 x 2.10
W	WINDOW	1.20 x 1.50
W1	WINDOW	1.50 x 1.50
V	VENTILATOR	0.90 x 0.60

COLOUR INDEX:-

○	PLOT BOUNDARY
●	PROPOSED R.C.C ROOF BUILDING

STAIRCASE DETAILS

Hand Rails 1.2 m
Tread 0.25m
Rise 0.15m

STAIRCASE WIDTH 0.91m

PLAN SHOWING THE PROPOSED CONSTRUCTION OF R.C.C. ROOF RESIDENTIAL BUILDING IN NATHAM S. NO. 388/34, THENPATHI KEEZH STREET, KAVANTHANDALAM VILLAGE, WALJABAD TALUK, KANCHEEPURAM DISTRICT.

AREA STATEMENT

DESCRIP TION	F.S.I. AREA IN SQ.M	NON F.S.I. AREA IN SQ.M	TOTAL AREA IN SQ.M	TOTAL AREA IN SQ.FT
GROUND FLOOR	37.41	38.27	75.68	814.32
TOTAL AREA OF THE ALL FLOORS			75.68	814.32
PLOT AREA (AS PER DOCUMENT)			300.88	3237.50
PLOT AREA (ACTUAL AT SITE)			300.88	3237.50
PLOT AREA (AS PER PATTI)			300.88	3237.50
F.S.I.			0.85	
PLOT COVERAGE			72%	

SCALE:- 1:100

OWNER SIGN:

G. Sivakumar

(SIVAKUMAR)

ENGINEER SIGN

Er. A. PRABHAKARAN, B.E.(CIVIL)
Registered Engineer No: RE / Gr - II / 2021 / 12 / 023
Reg Construction Eng No: RCE / 2023 / 09 / 007
SRI SIVAM FOUNDATION,
43/G9, Alladi Pillayar Kovil Street, KPM - 1.
Cell: 9629362167, 6383435069.

SUDHARSANA INFOTECH
414, Main Road, Muthiyalpet,
KANCHIPURAM - 631 601.
Cell : 9952679759,