
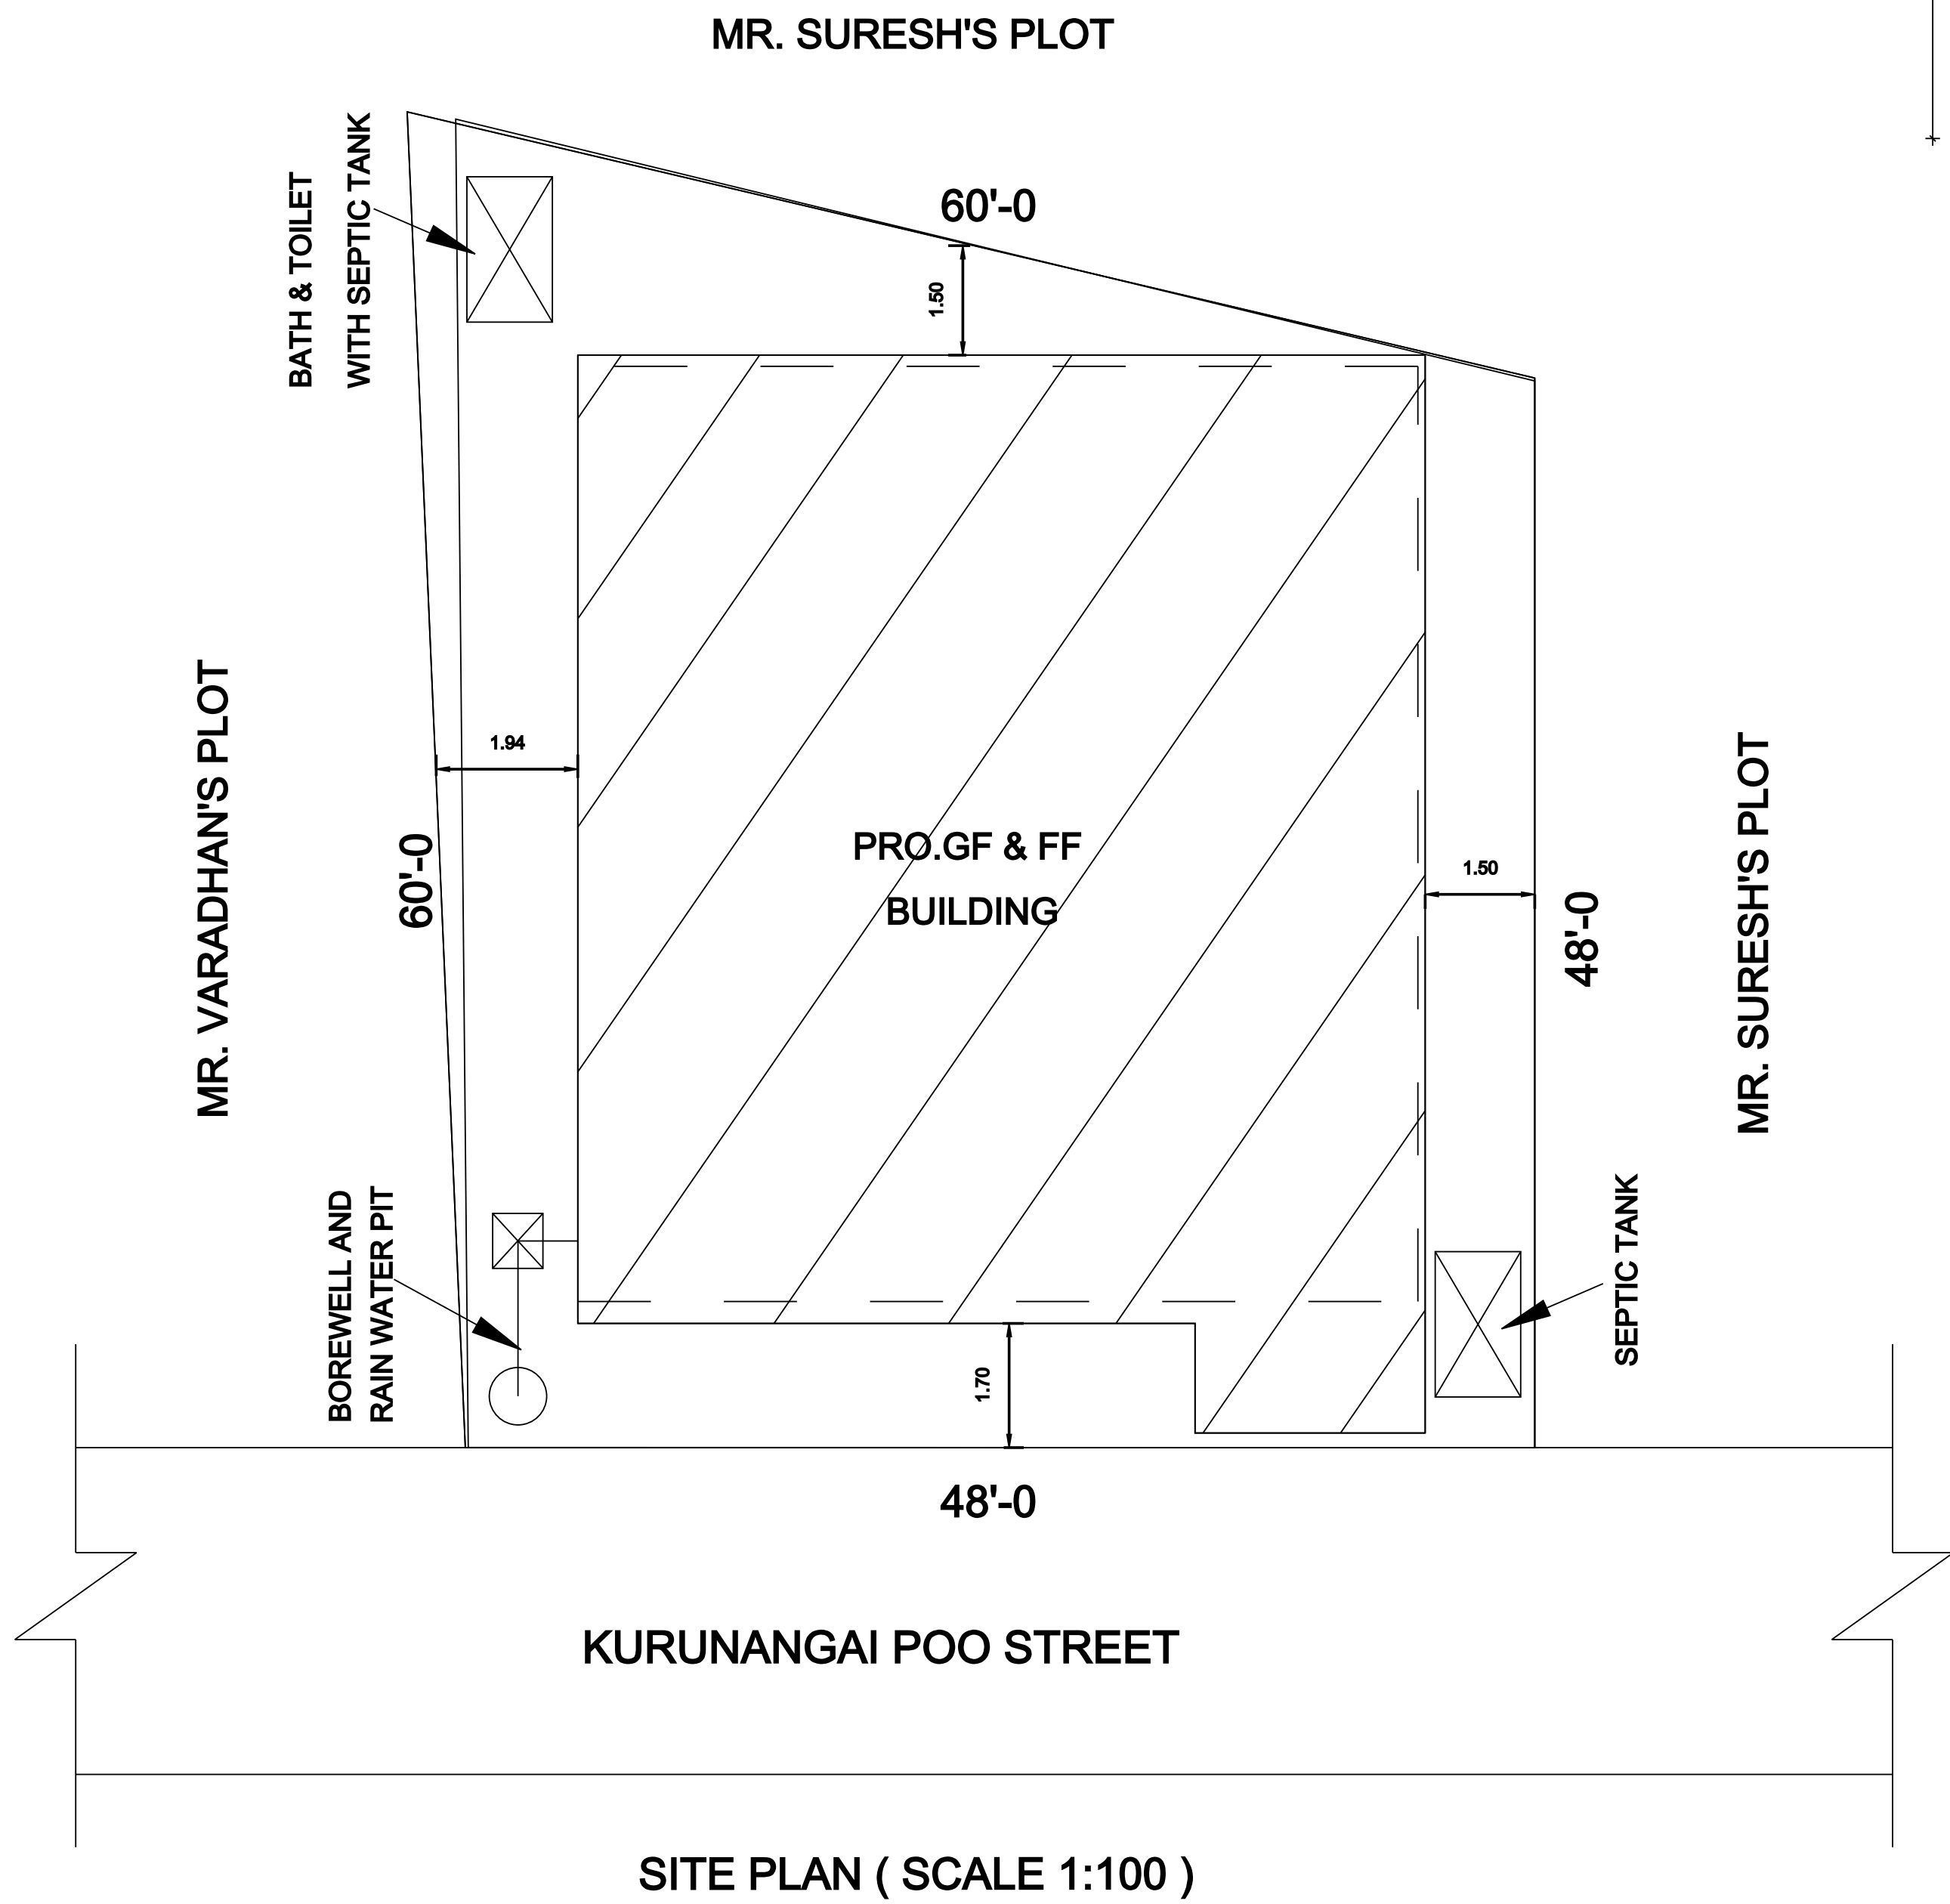
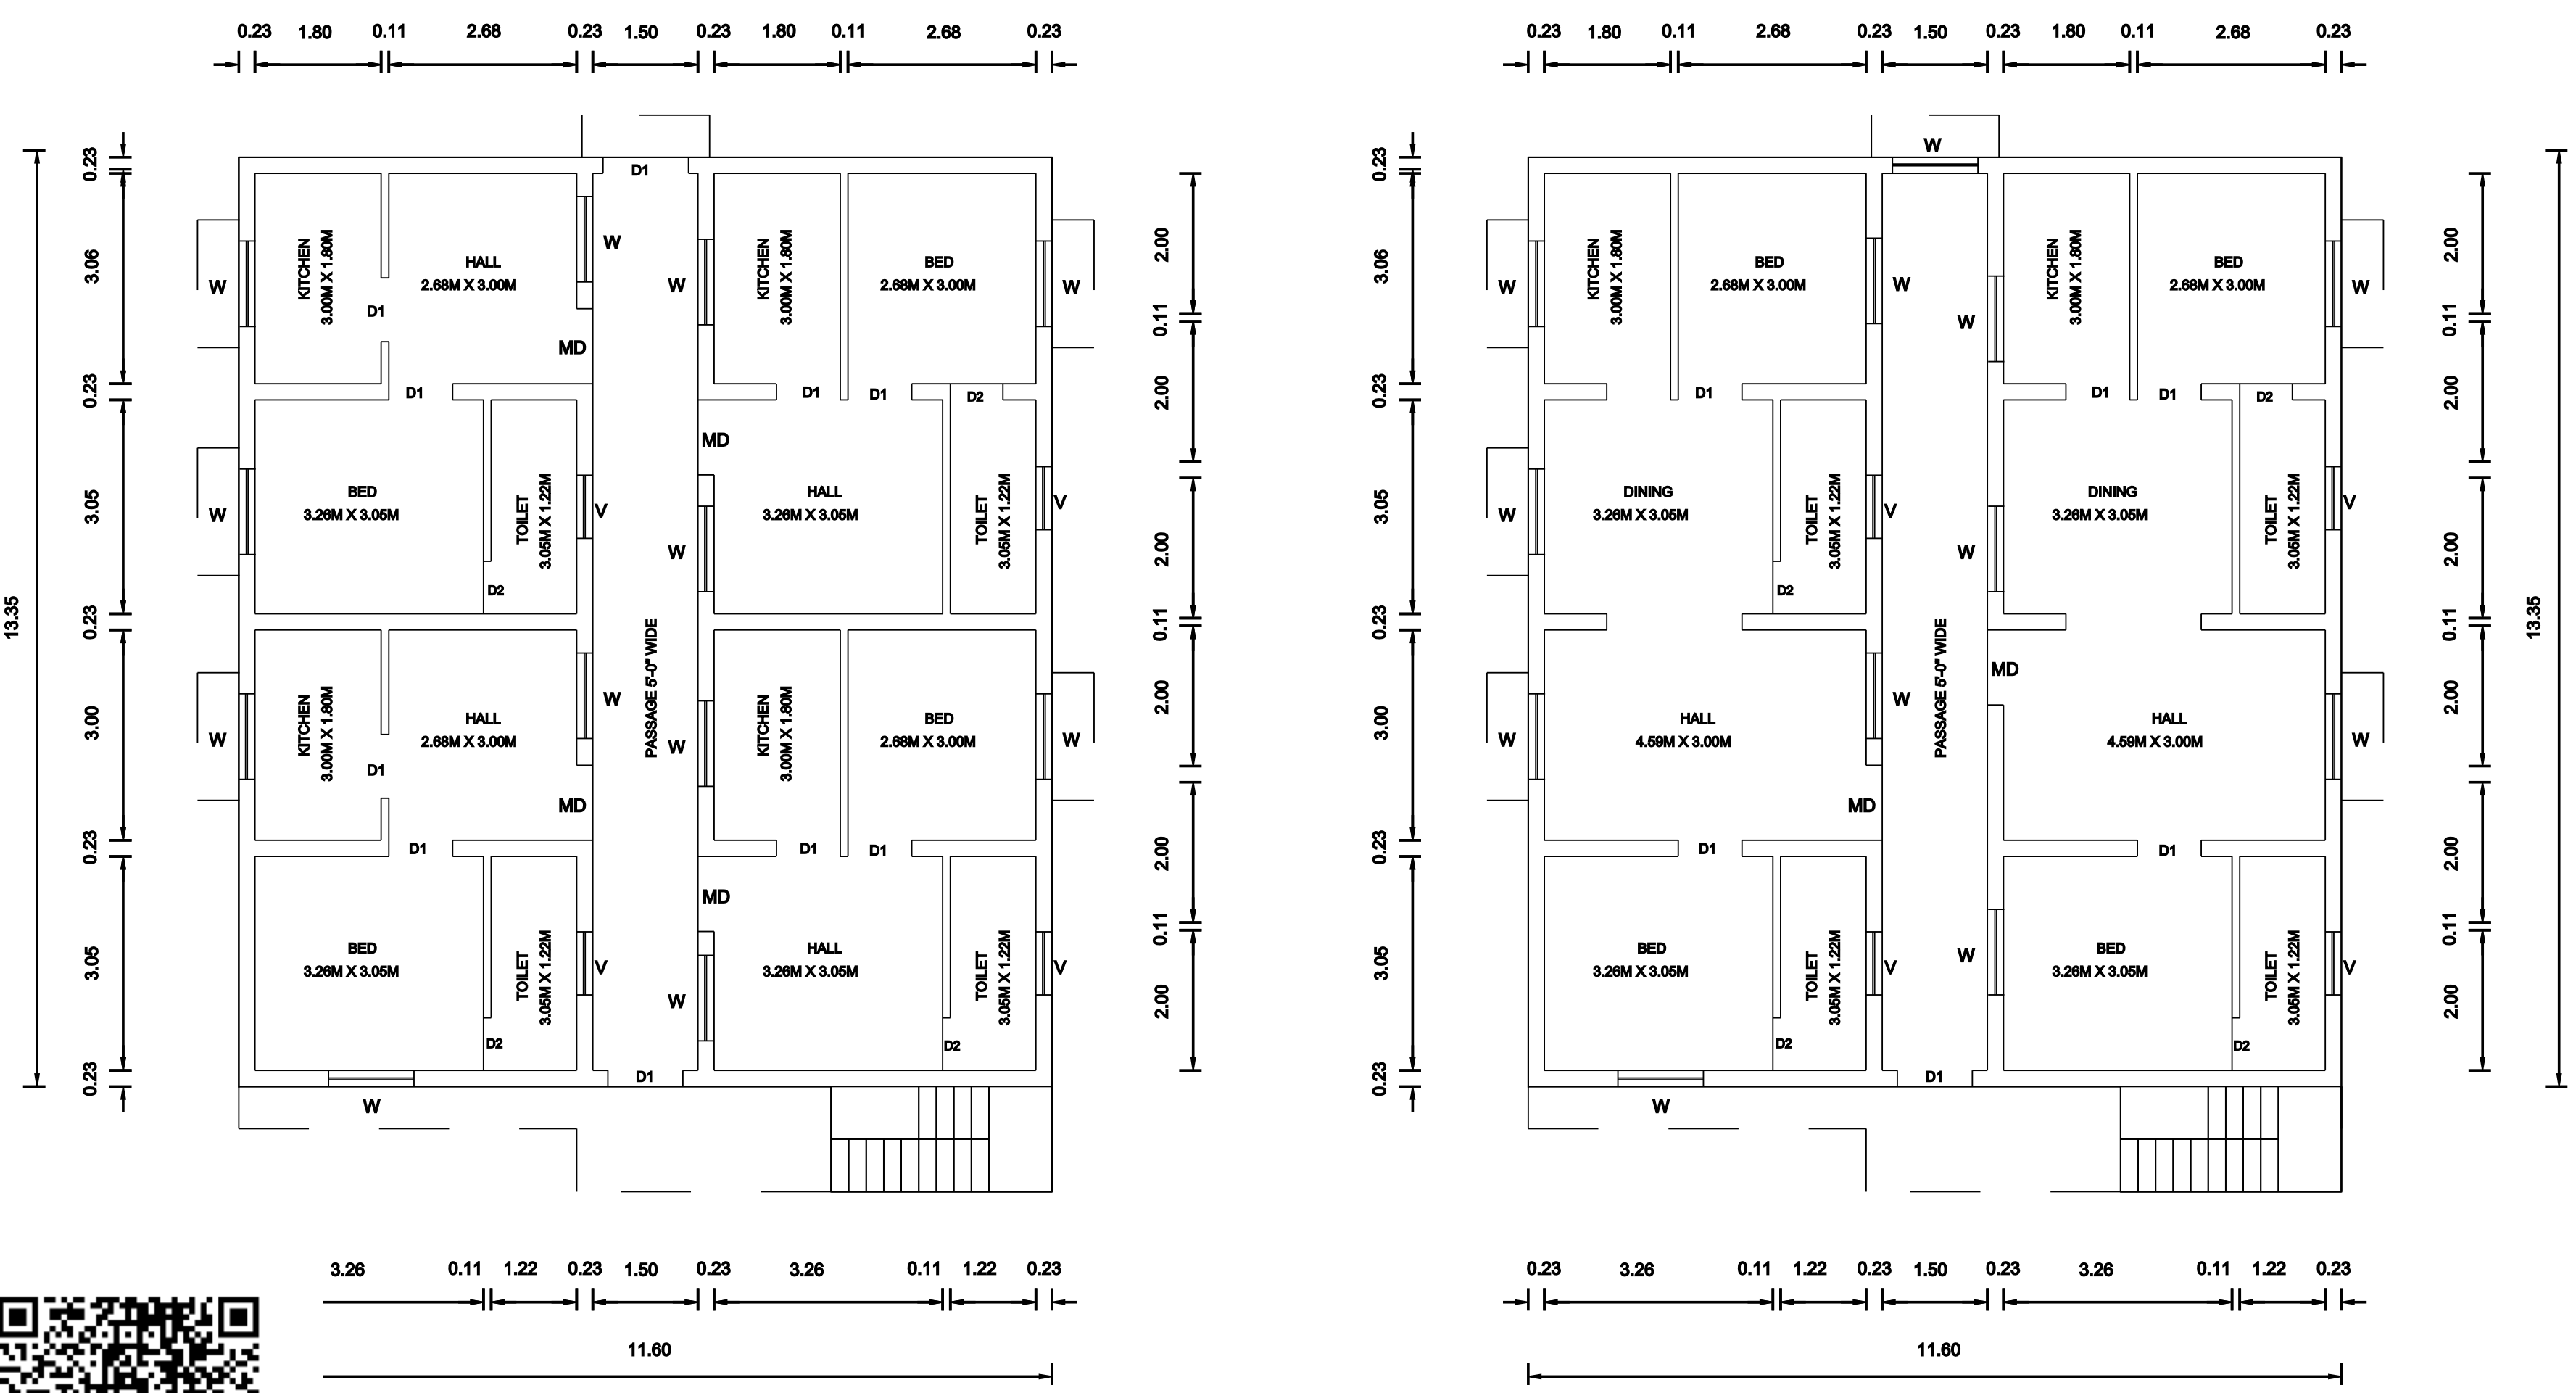
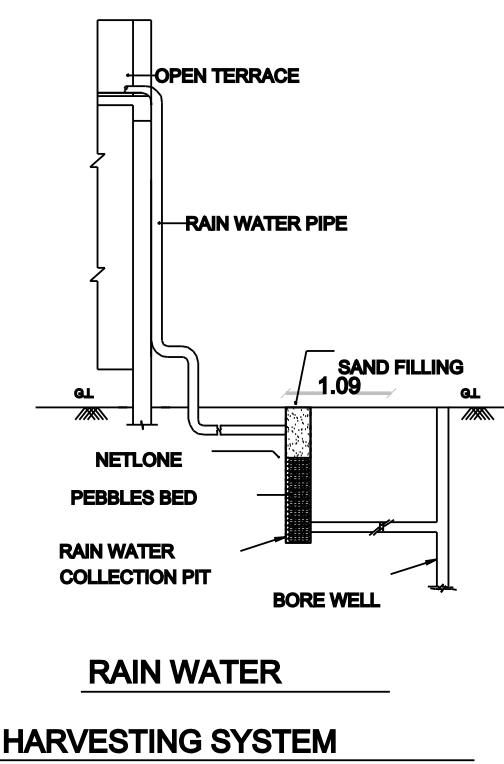
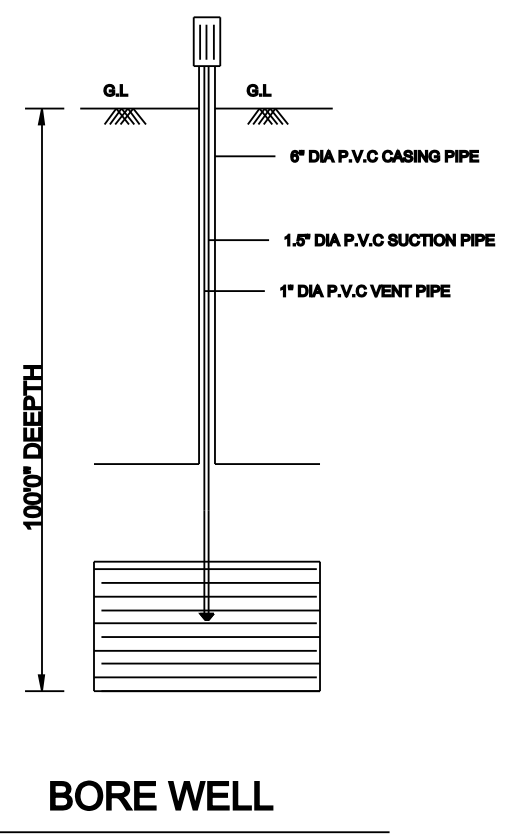
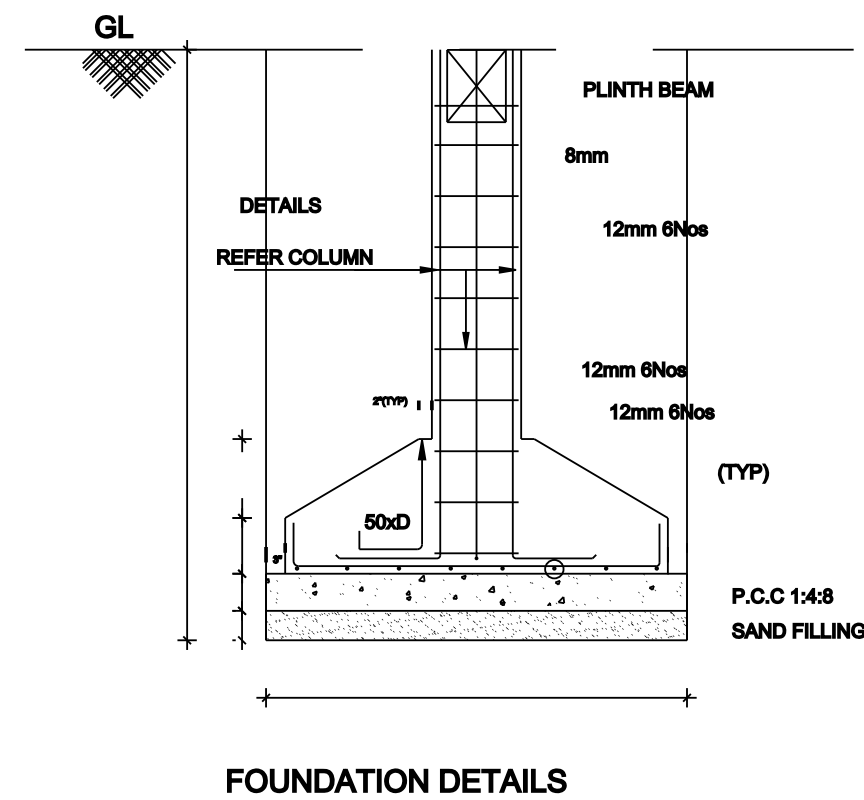
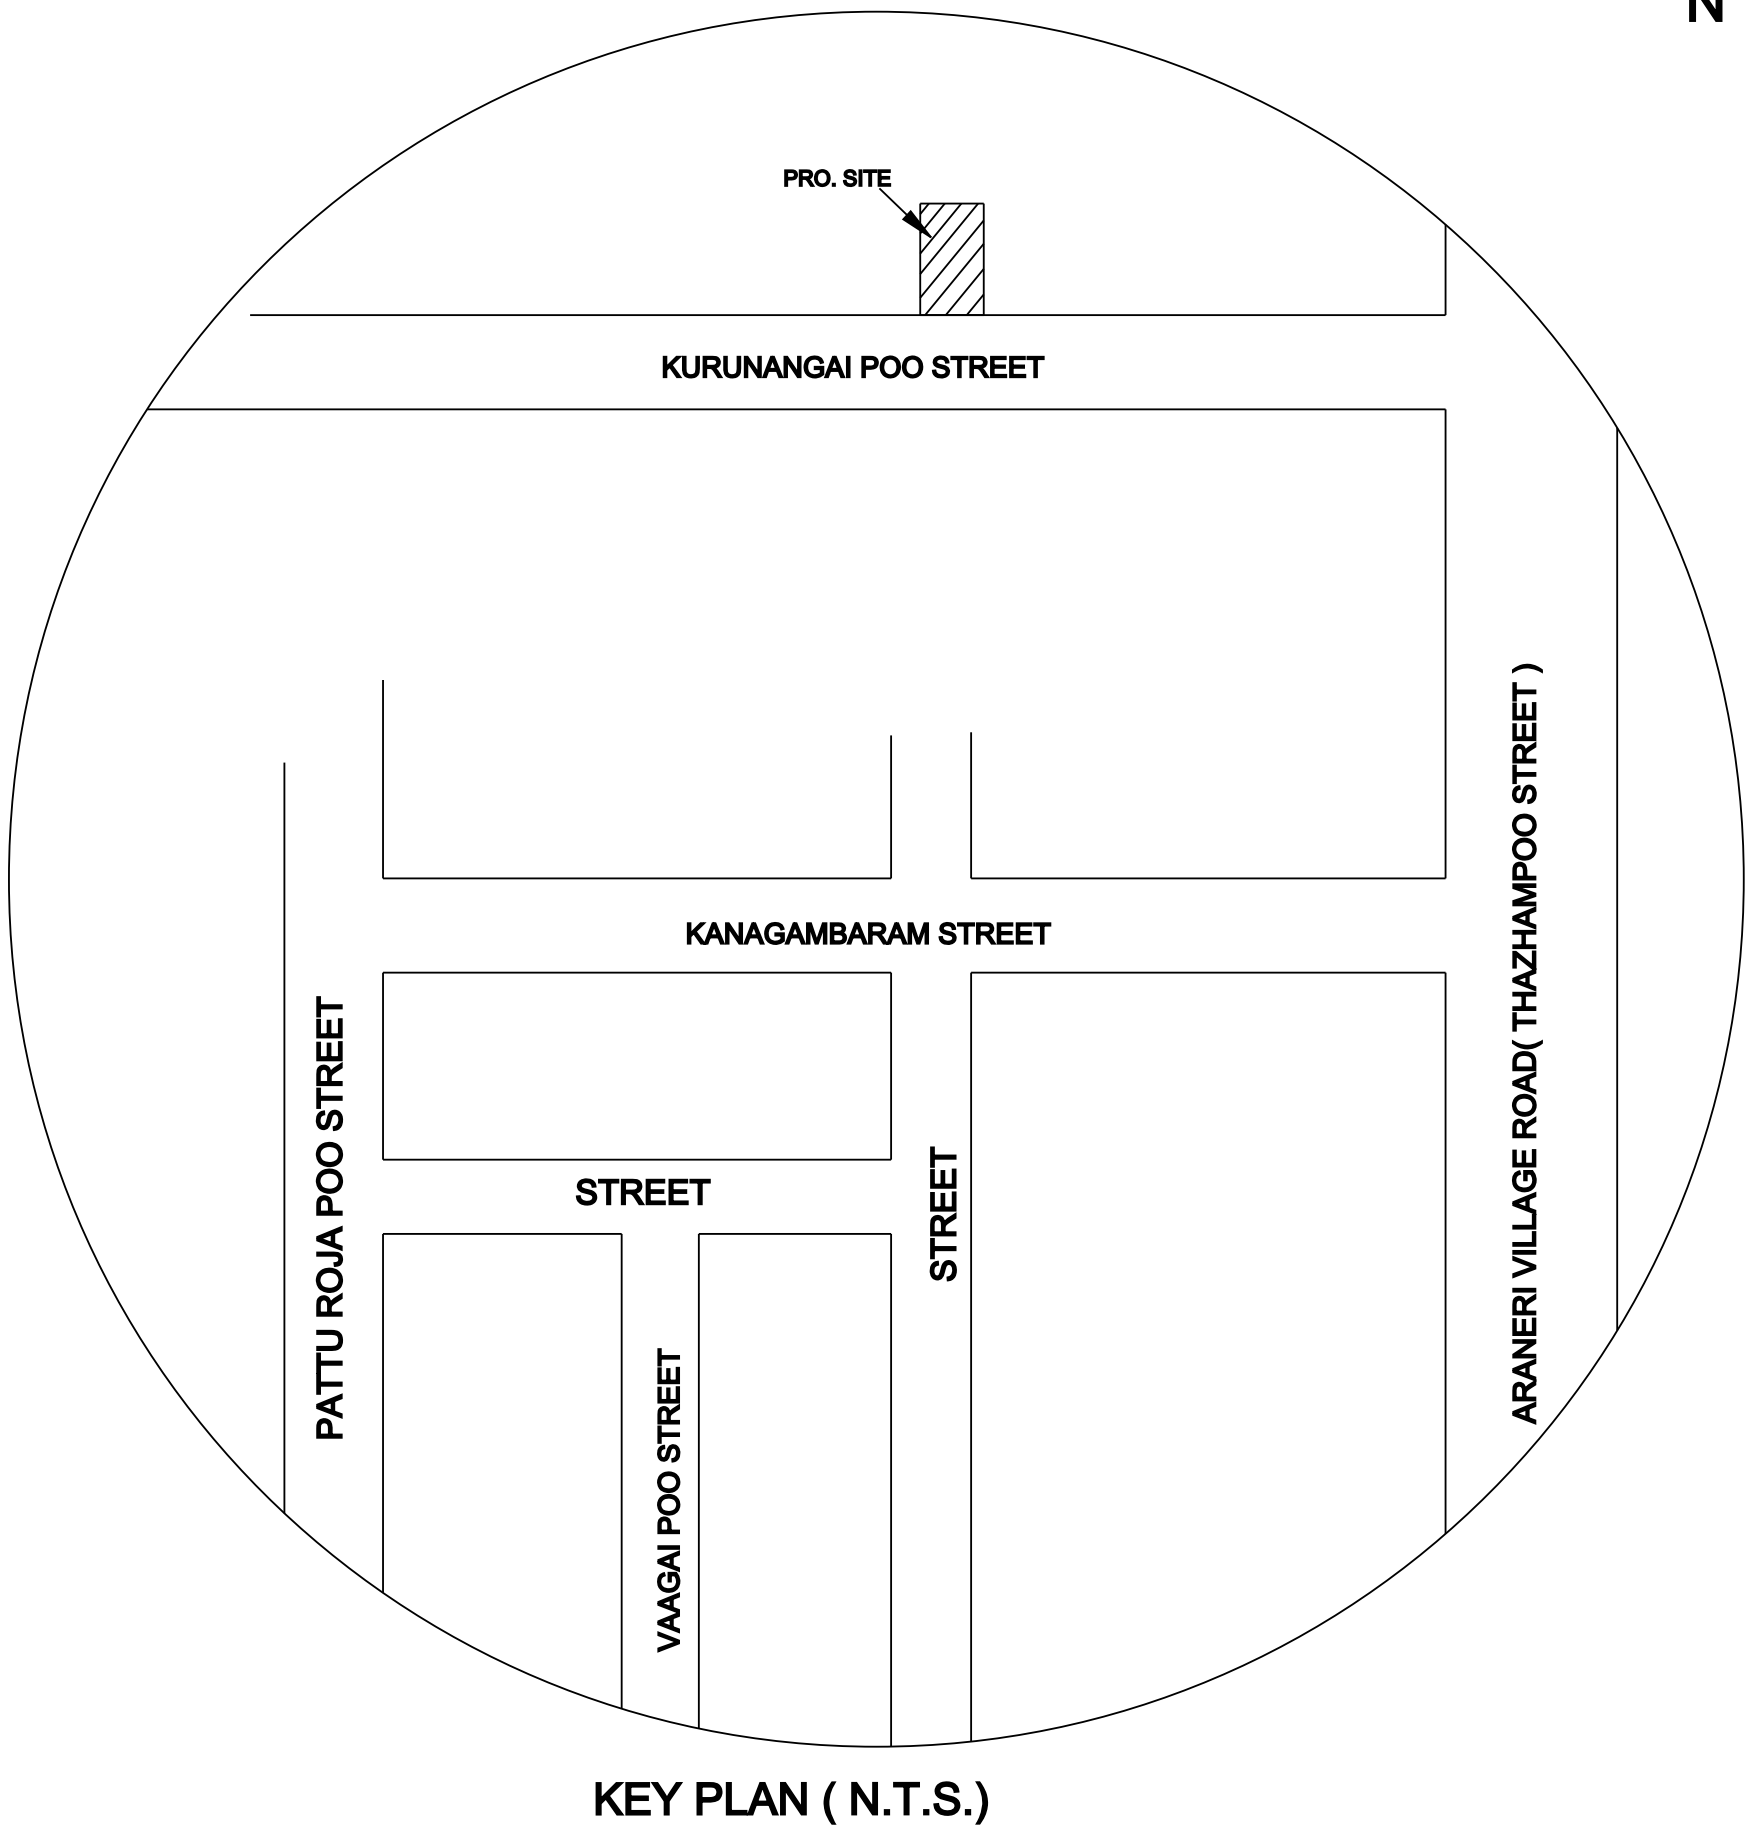
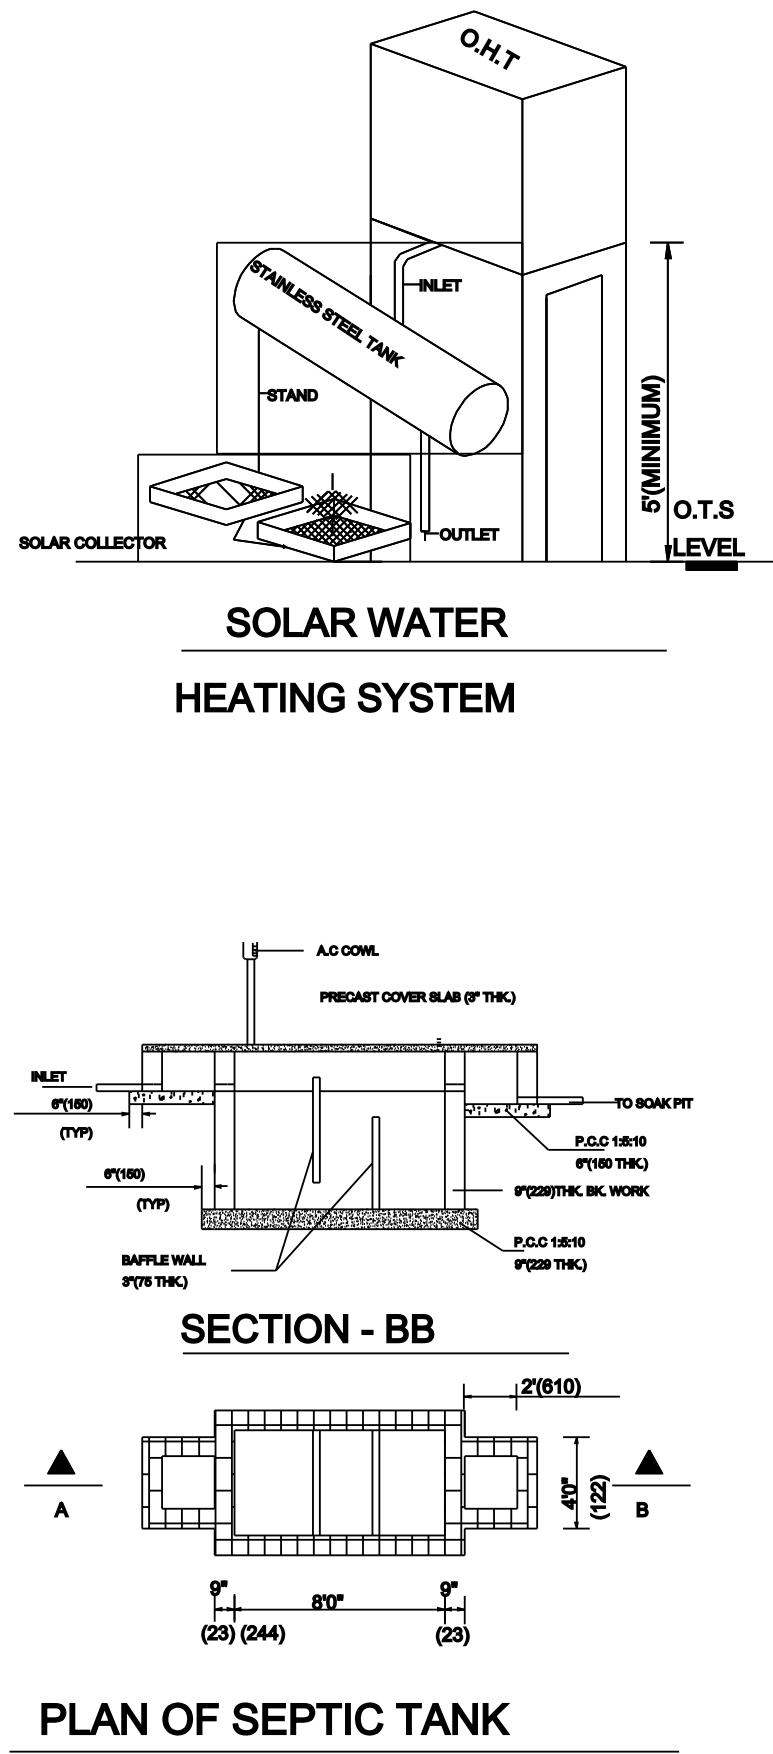
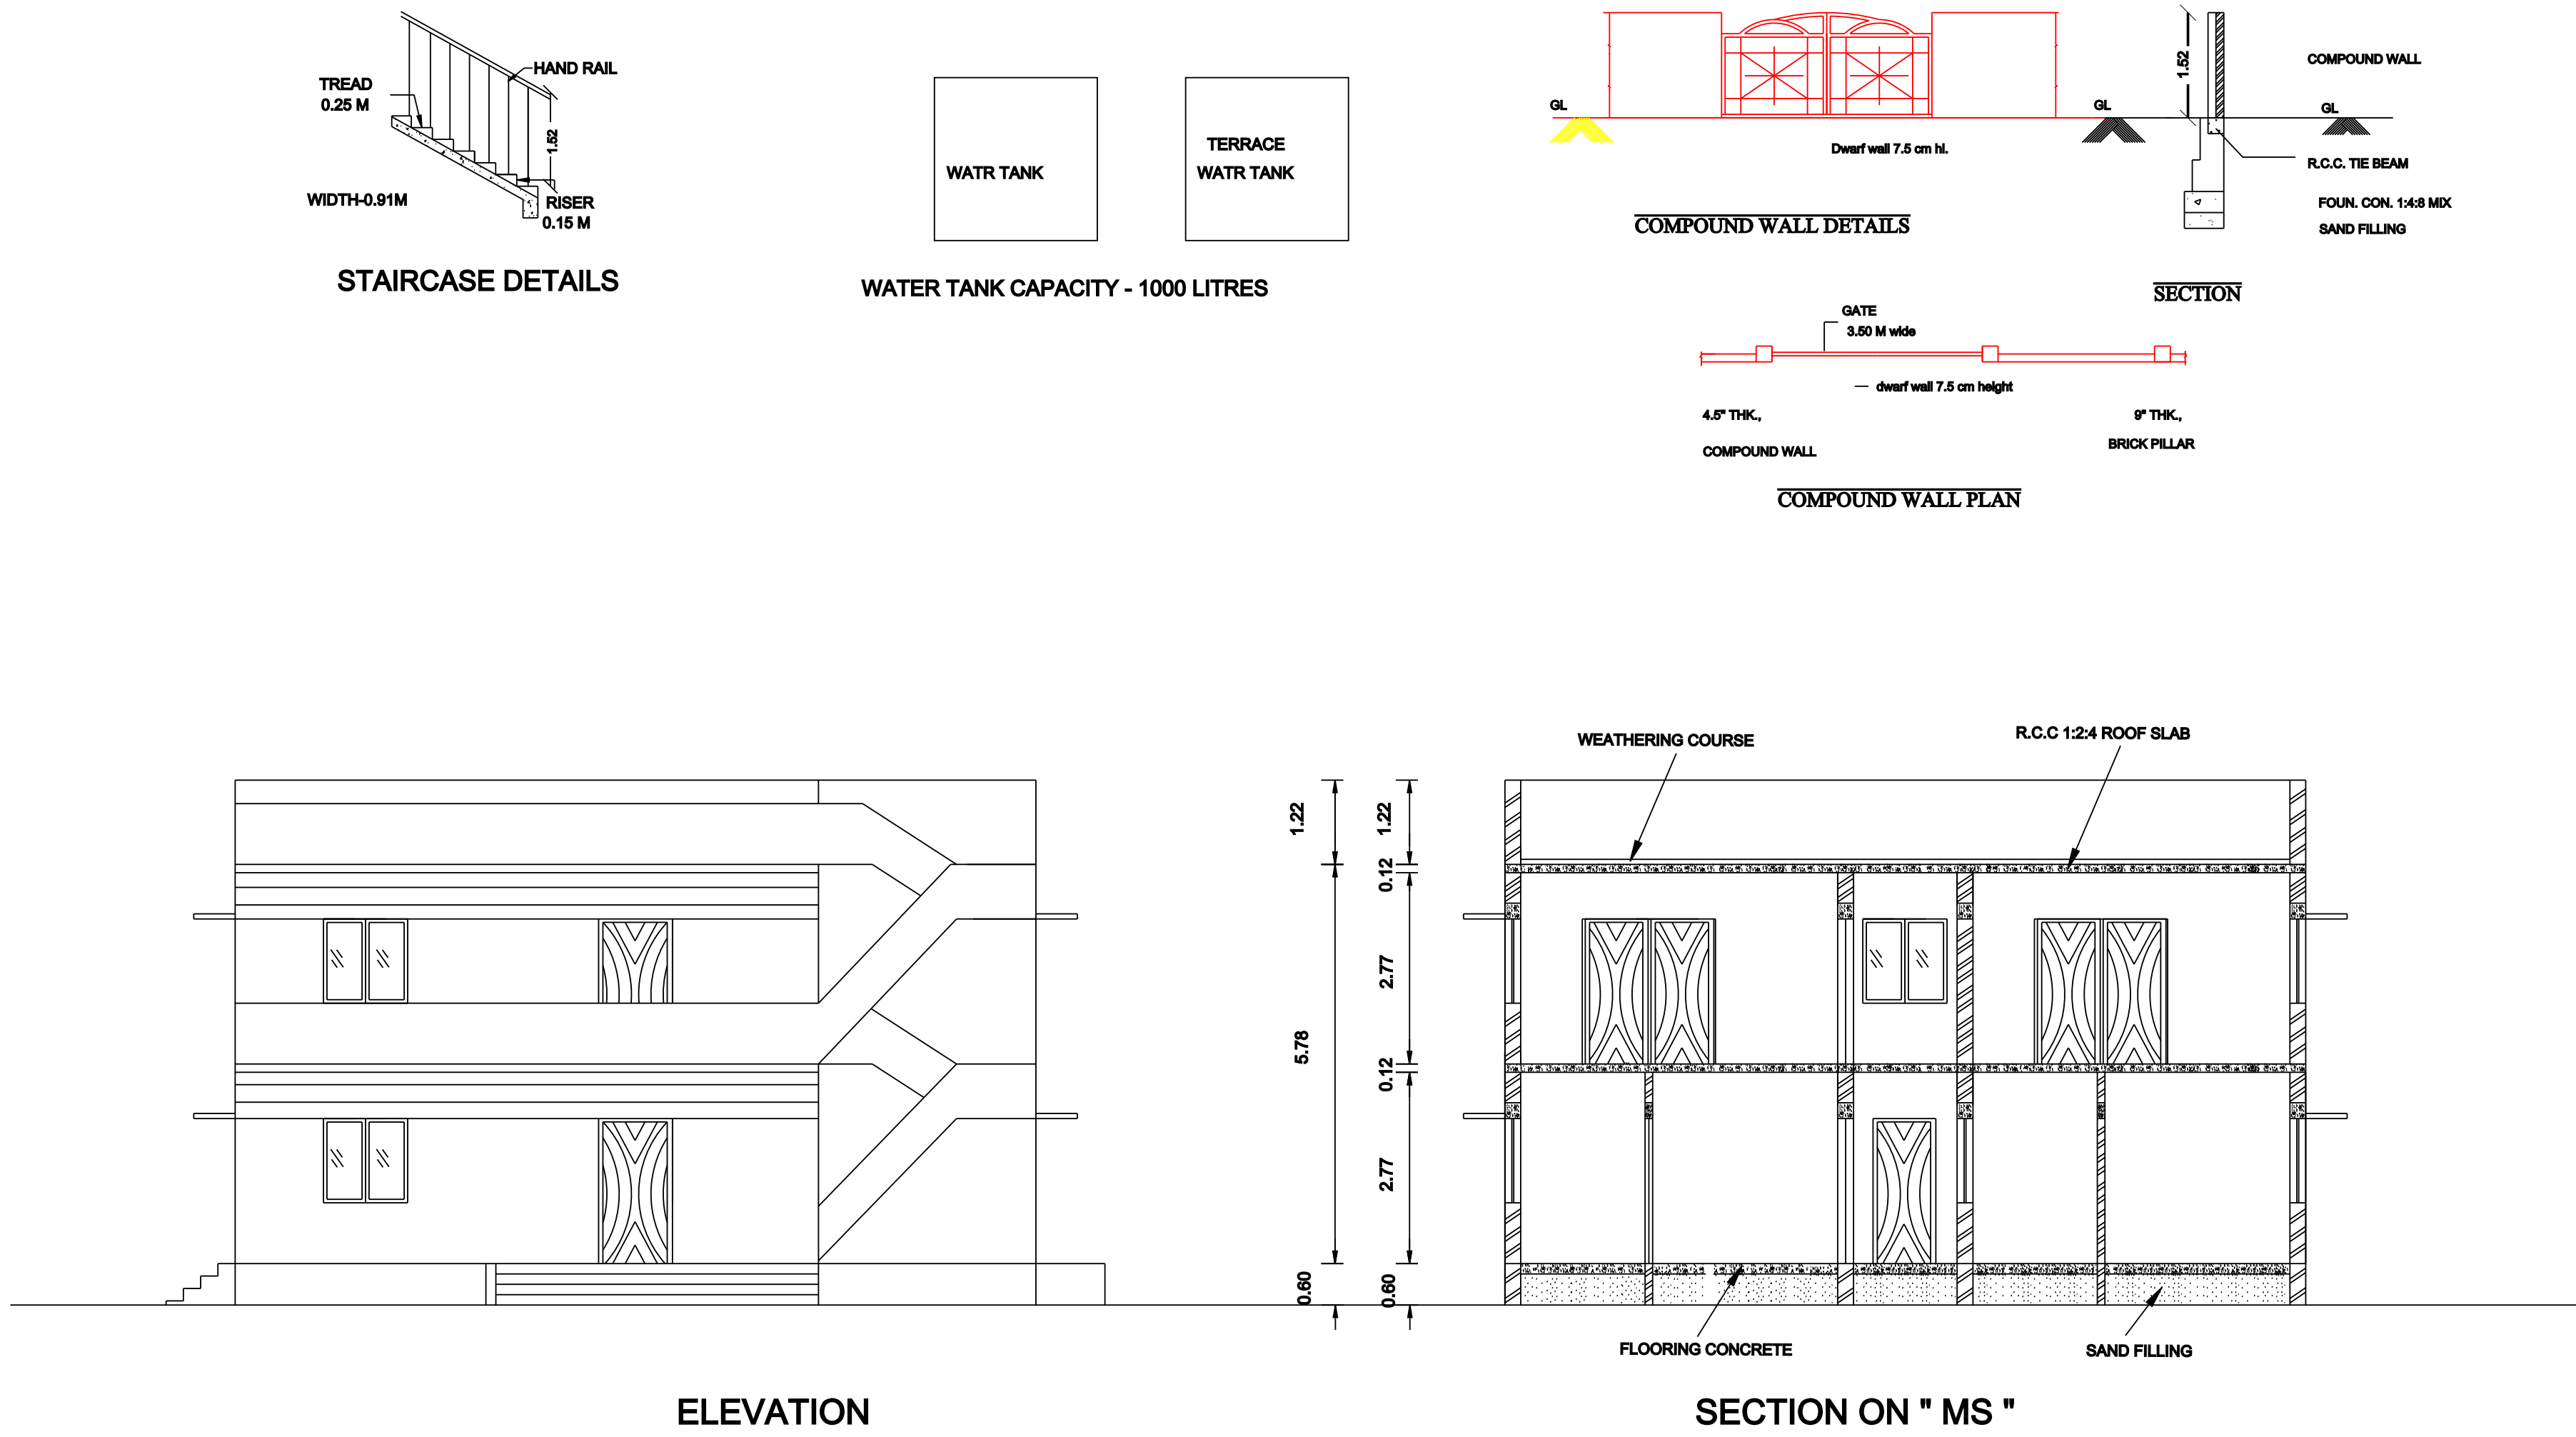


PLAN SHOWING THE PROPOSED CONSTRUCTION OF GROUND FLOOR AND FIRST FLOOR RCC ROOF

RESIDENTIAL BUILDING AT PLOT NO. 14B, SURVEY NO. 223 / 14B AS PER PATTA NO. 170 ( OLD S.NO. 63/1 ),  
ARANERI VILLAGE, PONDUR PANCHAYAT, SRIPERUMBUDUR UNION AND TALUK IN KANCHEEPURAM DISTRICT.

OWNER'S NAME: MR. T. KATHIRESAN & TMT. K. SANTHI

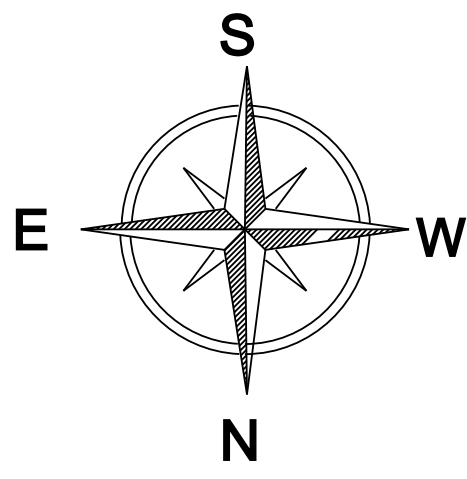

| SPECIFICATION    |                                                                                                 |  |
|------------------|-------------------------------------------------------------------------------------------------|--|
| 1. EARTH WORK    | ALL EARTH WORK EXCAVATION IN FOUNDATION TO BE DONE AS PER THE DIEMENSIONS GIVEN IN THE DRAWING. |  |
| 2. SAND FILLING  | ALL FOUNDATION TO BE FILLED WITH RIVER SAND 150MM THICK.                                        |  |
| 3. PCC 1:4:8     | ALL FOUNDATION FILLED WITH PCC 1:4:8 150 MM THICK AND SHOULD BE RAMMED.                         |  |
| 4. MASONRY WORKS | ALL MASONRY WORKS SHOULD BE IN FIRST CLASS BRICK IN CENENT MORTAR 1:6.                          |  |
| 5. RCC WORKS     | ALL RCC WORKS ARE IN CC 1:2:4 WITH REQ. STEEL.                                                  |  |
| 6. JOINERIES     | TEAK WOOD MAIN DOOR AND ALL OTHER DOORS ARE USED COUNTRY WOOD.                                  |  |
| 7. PLASTERING    | ALL INTERIOR AND EXTERIOR PLASTERING ARE IN CEMENT MORTAR 1:4, 12 MM THICK.                     |  |
| 8. ROOFING       | ROOFING WITH REINFORCED CEMENT A.C. SHEET ROOF                                                  |  |

| JOINERY DETAILS |                   |                 |
|-----------------|-------------------|-----------------|
| RS              | ROLLING SHUTTER - | 3.00 M X 2.10 M |
| D               | DOOR -            | 1.07 M X 2.10 M |
| D1              | DOOR -            | 0.91 M X 2.10 M |
| D2              | DOOR -            | 0.75 M X 2.10 M |
| W               | WINDOW -          | 1.50 M X 1.22 M |
| W1              | WINDOW -          | 1.40 M X 1.22 M |
| W2              | WINDOW -          | 1.22 M X 1.22 M |
| V               | VENTILATOR -      | 0.90 M X 1.22 M |

| AREA DETAILS                                            | SQ. FEET | SQ. METRE |
|---------------------------------------------------------|----------|-----------|
| <input type="checkbox"/> PLOT AREA :<br>AS PER DOCUMENT | 2700.00  | 246.82    |
| AS PER SITE                                             | 2656.75  | 246.82    |
| AS PER FMB                                              | 2589.37  | 240.56    |

|                                                                |         |        |
|----------------------------------------------------------------|---------|--------|
| <input type="checkbox"/> PROPOSED BUILDING<br>FOR GROUND FLOOR | 1705.65 | 158.46 |
| FOR FIRST FLOOR                                                | 1705.65 | 158.46 |
| TOTAL BUILT UP AREA :                                          | 3411.30 | 316.92 |
| DEMOLISHING THE<br>EXISTING BUILDING                           | 1584.45 | 147.20 |

|               |      |  |
|---------------|------|--|
| PLOT COVERAGE | 66 % |  |
| F.S.I.        | 1.32 |  |

|       |        |
|-------|--------|
| OWNER | SCALE  |
|       | 1: 100 |

LICENSED SURVEYOR

**M. SURESH KUMAR** D.C.E.,  
LICENSED BUILDING SURVEYOR & TOWN PLANNER  
SRIPERUMBUDUR TOWN PANCHAYAT  
( REG. RC NO. 217 /1998 )  
**MS PLANNER**  
OFF: NO. 202 /133, GANDHI ROAD  
SRIPERUMBUDUR - 602105  
CELL: 9994 68 28 38