



PLAN SHOWING THE PROPOSED CONSTRUCTION OF A COMMERCIAL BUILDING IN SURVEY NO-49/103, PATTA NO-3377,OLD S.NO-49/5G, PLOT NO-23 IN "PRS NAGAR" AT PANRUTI VILLAGE and PANCHAYAT, SRIPERUMPUDUR PANCHAYAT UNION and TALUK, KANCHEEPURAM DISTRICT.

D.T.C.P APPROVAL NO:693/90


SHEET : 01/02

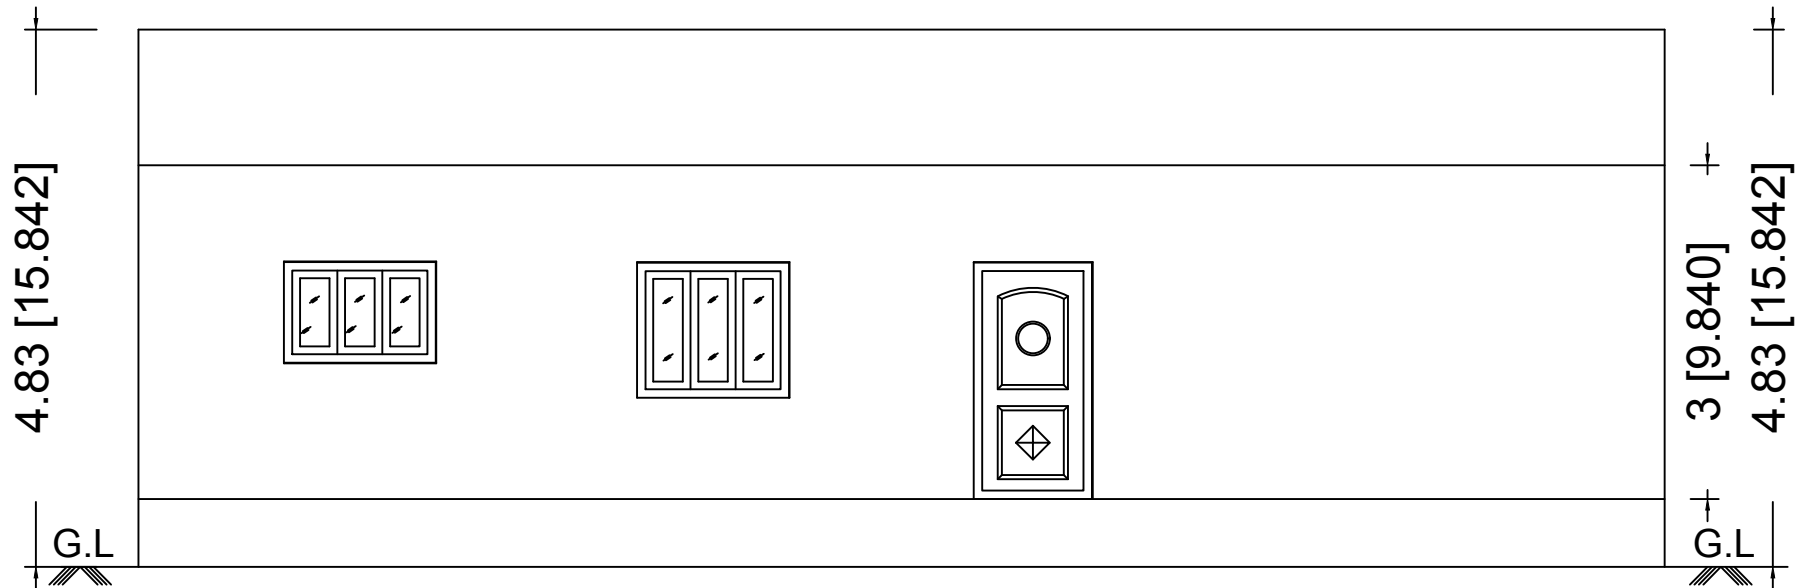


FRONT ELEVATION

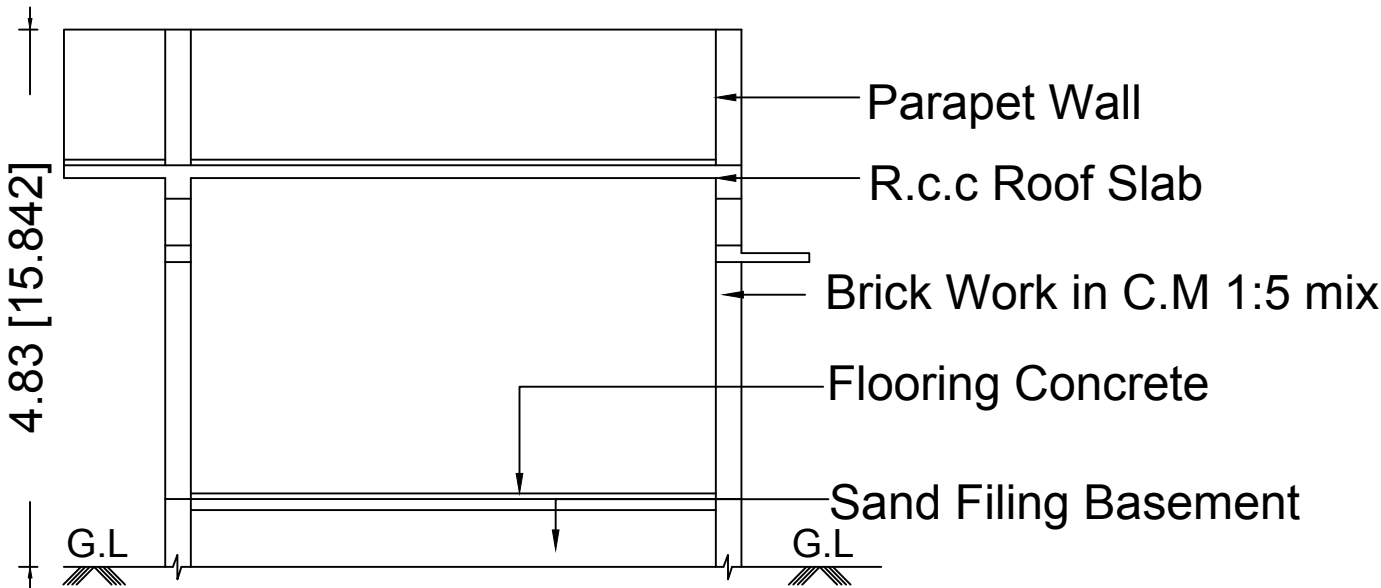


SECTION @ A-A

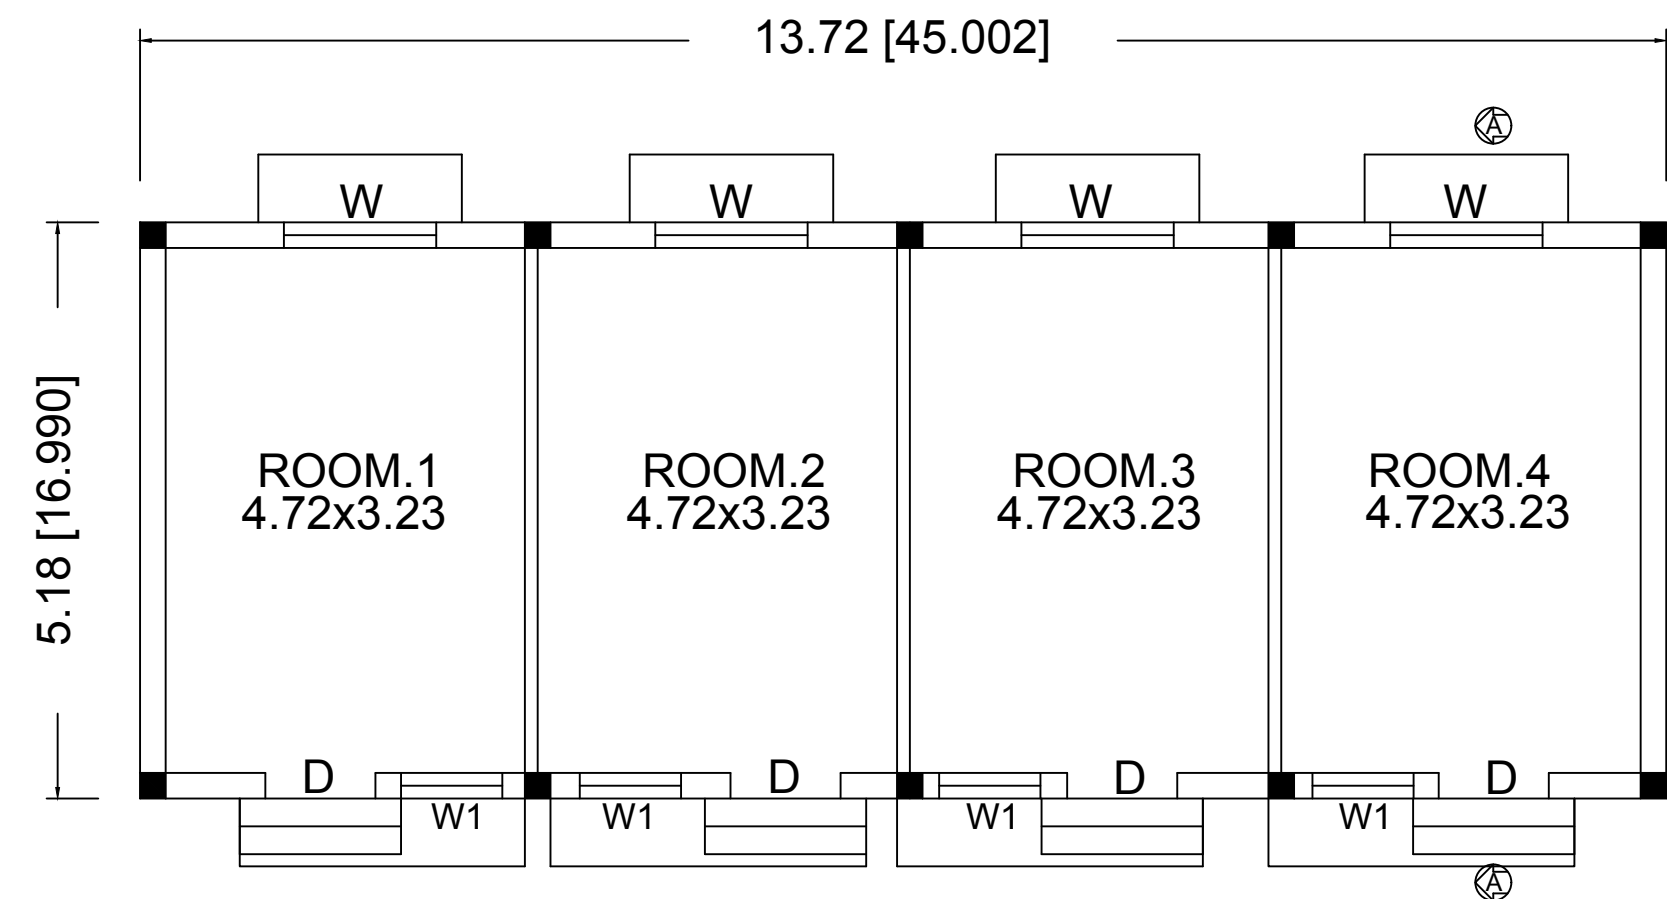


GROUND FLOOR PLAN

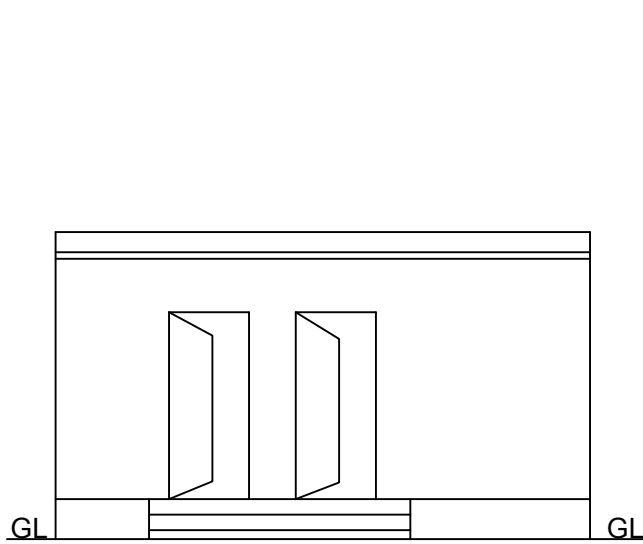

ELEVATION

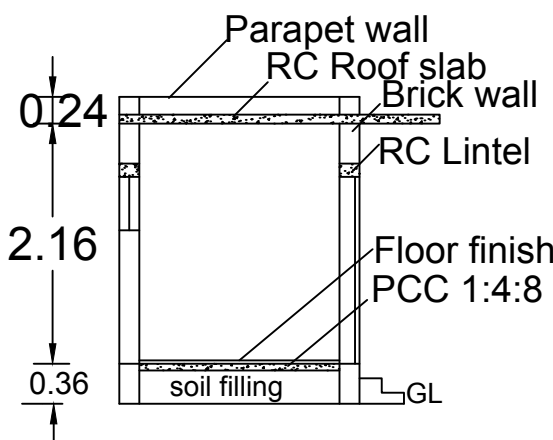





SECTION ON S-S

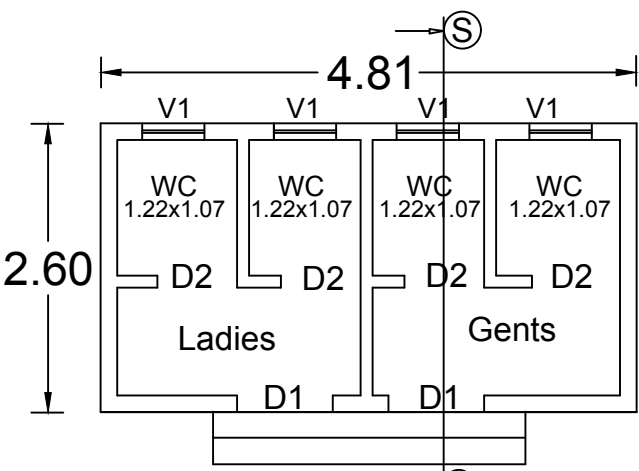

TOILET DETAILS



POST
tion Bolt
C 12" tk
C
ia # 4
C
ILS

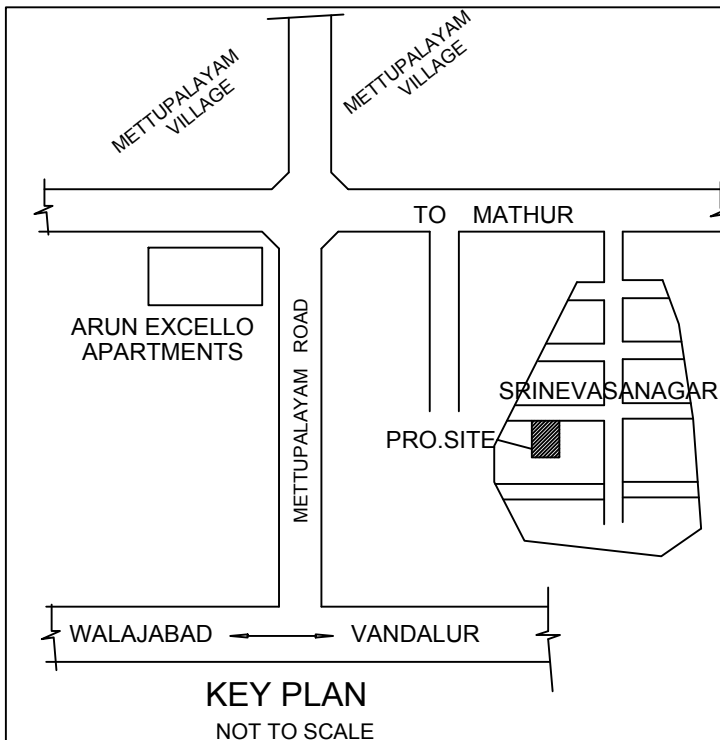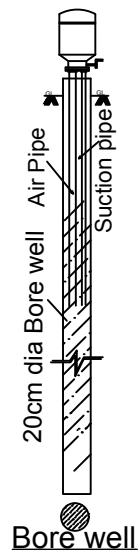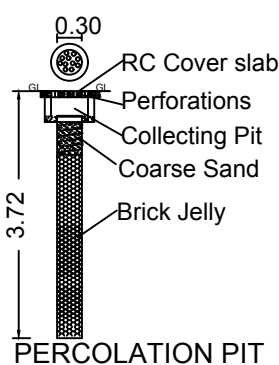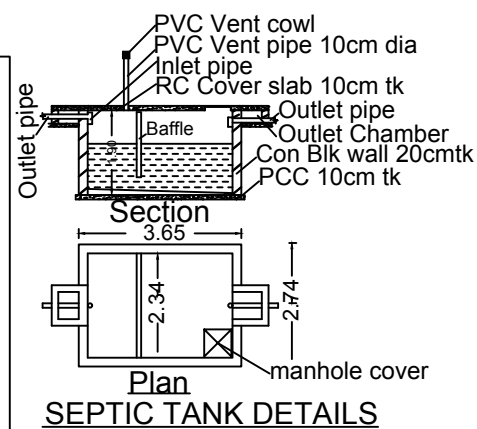

All Dimensions are in "Meter" & and "Centi-Meter"

JOINARY ITEMS			
Type	Description	Feet	Meter
MD	Main Doors	3'6"x7'0"	1.07x2.13
D1	Doors	3'0"x7'0"	0.91x2.13
D2	Doors	2'6"x7'0"	0.76x2.13
W	Windows	4'6"x4'0"	1.37x1.22
KW	Kitchen Windows	4'6"x3'0"	1.37x0.91
V	Ventilators	2'0"x2'0"	0.61x0.61

AREA CALCULATION		
Description	Sq.ft	Sq.m
SITE EXTENT	2400.00	222.96
PROPOSED SHED	765.00	71.07
TOTAL BUILT-UP AREA	765.00	71.07
VACCANT AREA	1635.00	151.89


Colour Index	
SITE /PLOT BOUNDARY	☐
PROPOSED BUILDING	☐
ROAD	☐

SITE/PLOT COVERAGE ...	31.87%
FSI	...0.319

APPLICANT

K. S. y.

REGISTERED ENGINEER

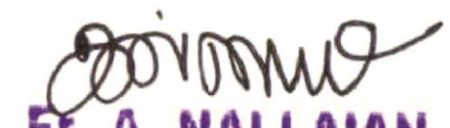
E. A. NALLAIAN, D.C.E.,
Regd Engineer
CMDA Regn No.RE/GR.III/2022/12/366
No. 30, Navalur Main Road,
Arambakkam, Padappai - 601301.
Mobile : 9715451080

PLAN SHOWING THE PROPOSED CONSTRUCTION OF A COMMERCIAL BUILDING IN SURVEY NO-49/103;
PATTA NO-3377,OLD S.NO-49/5G, PLOT NO-23 IN "PRS NAGAR" AT PANRUTI VILLAGE and PANCHAYAT,
SRIPERUMPUDUR PANCHAYAT UNION and TALUK, KANCHEEPURAM DISTRICT.

D.T.C.P APPROVAL NO:693/90

SHEET : 02/02

