





PLAN SHOWING THE PROPOSED CONSTRUCTION OF PPGI SHEET ROOFED COMMERCIAL BUILDING (G.F.) IN S.NO: 84/2 & 84/1A1A, PATTA NO: 3379, (AS PER SUBDIVISION S.NO: 84/42), PLOT NO: 325, APPROVAL NO.LP/DTCP NO. 410/88, "THIRUMALA NAGAR", PONDUR 'B' VILLAGE, SRIPERUMBUDUR TALUK, KANCHIPURAM DISTRICT.

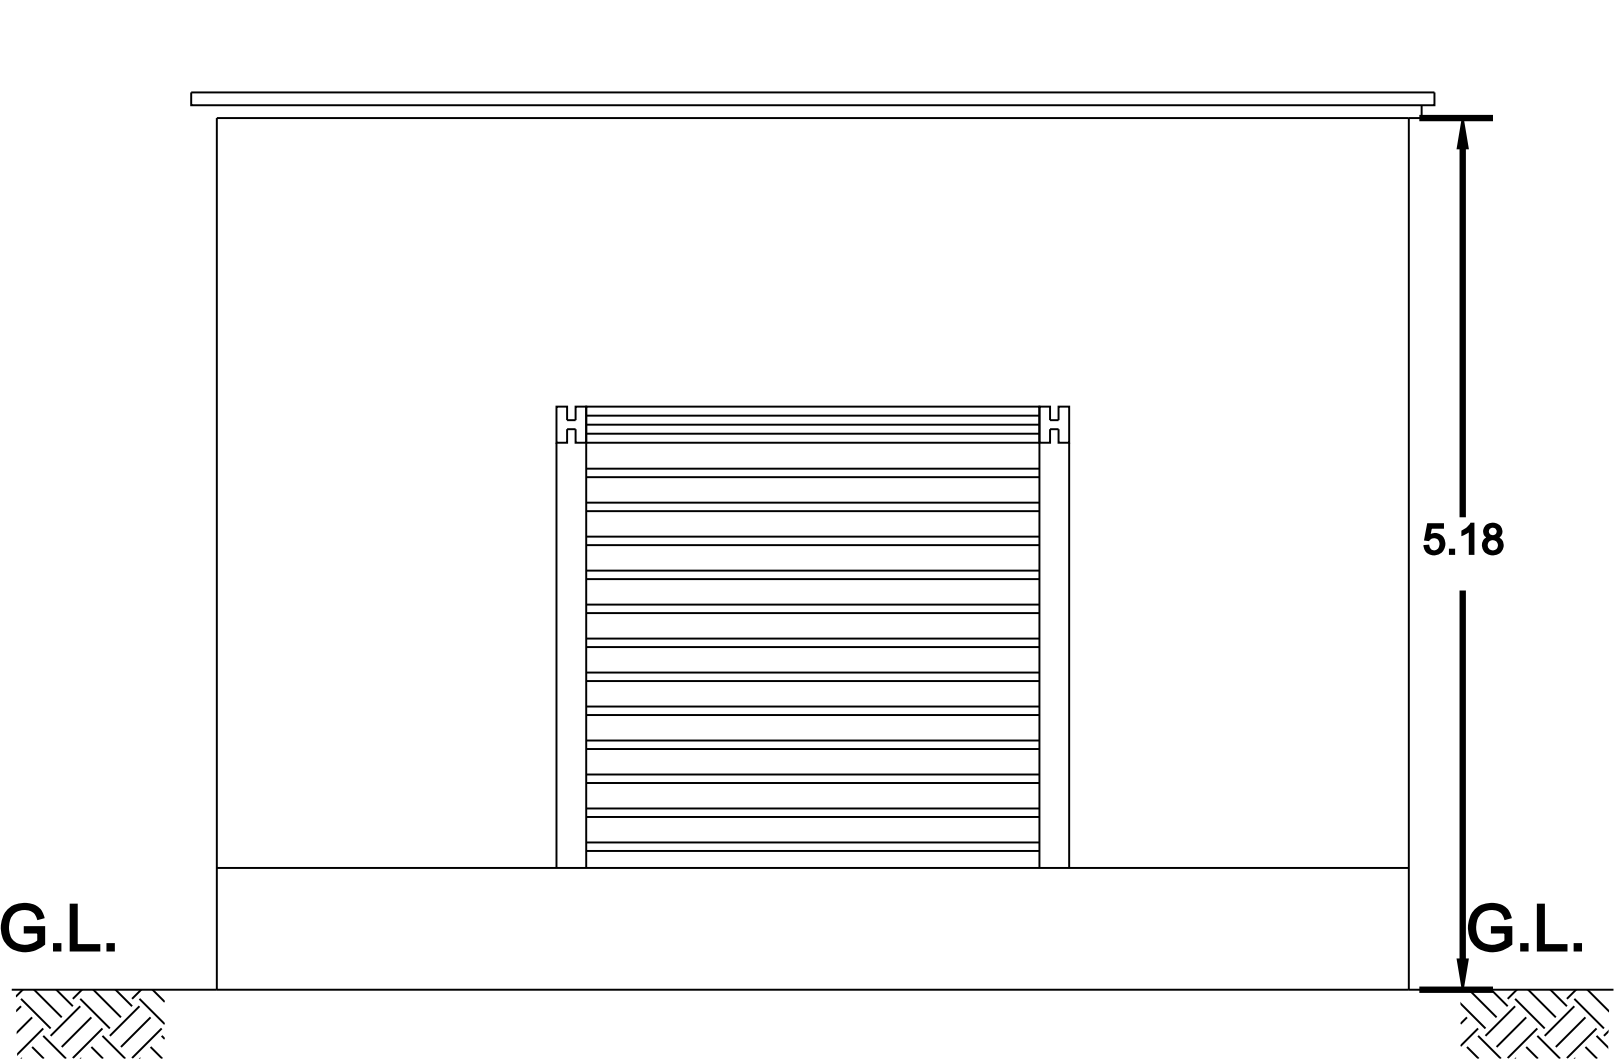

ELEVATION

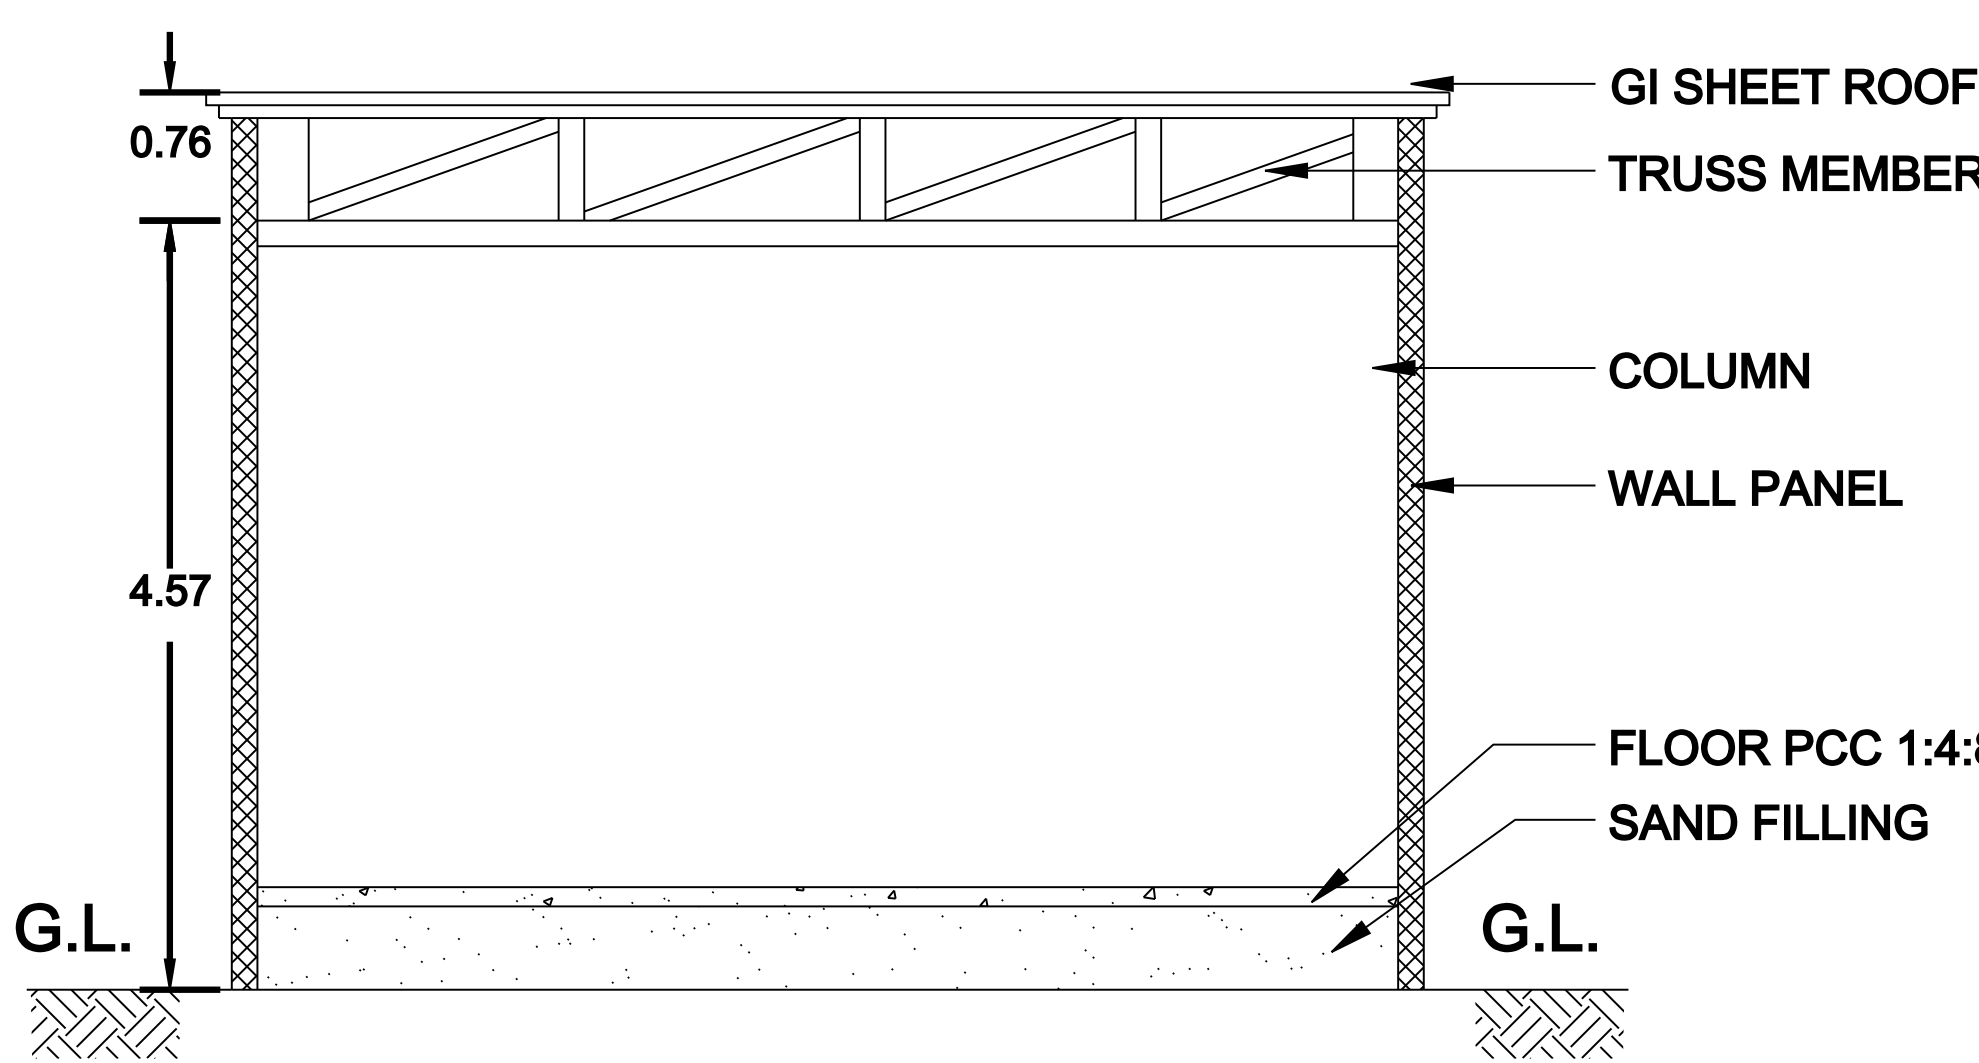


SECTION A-A

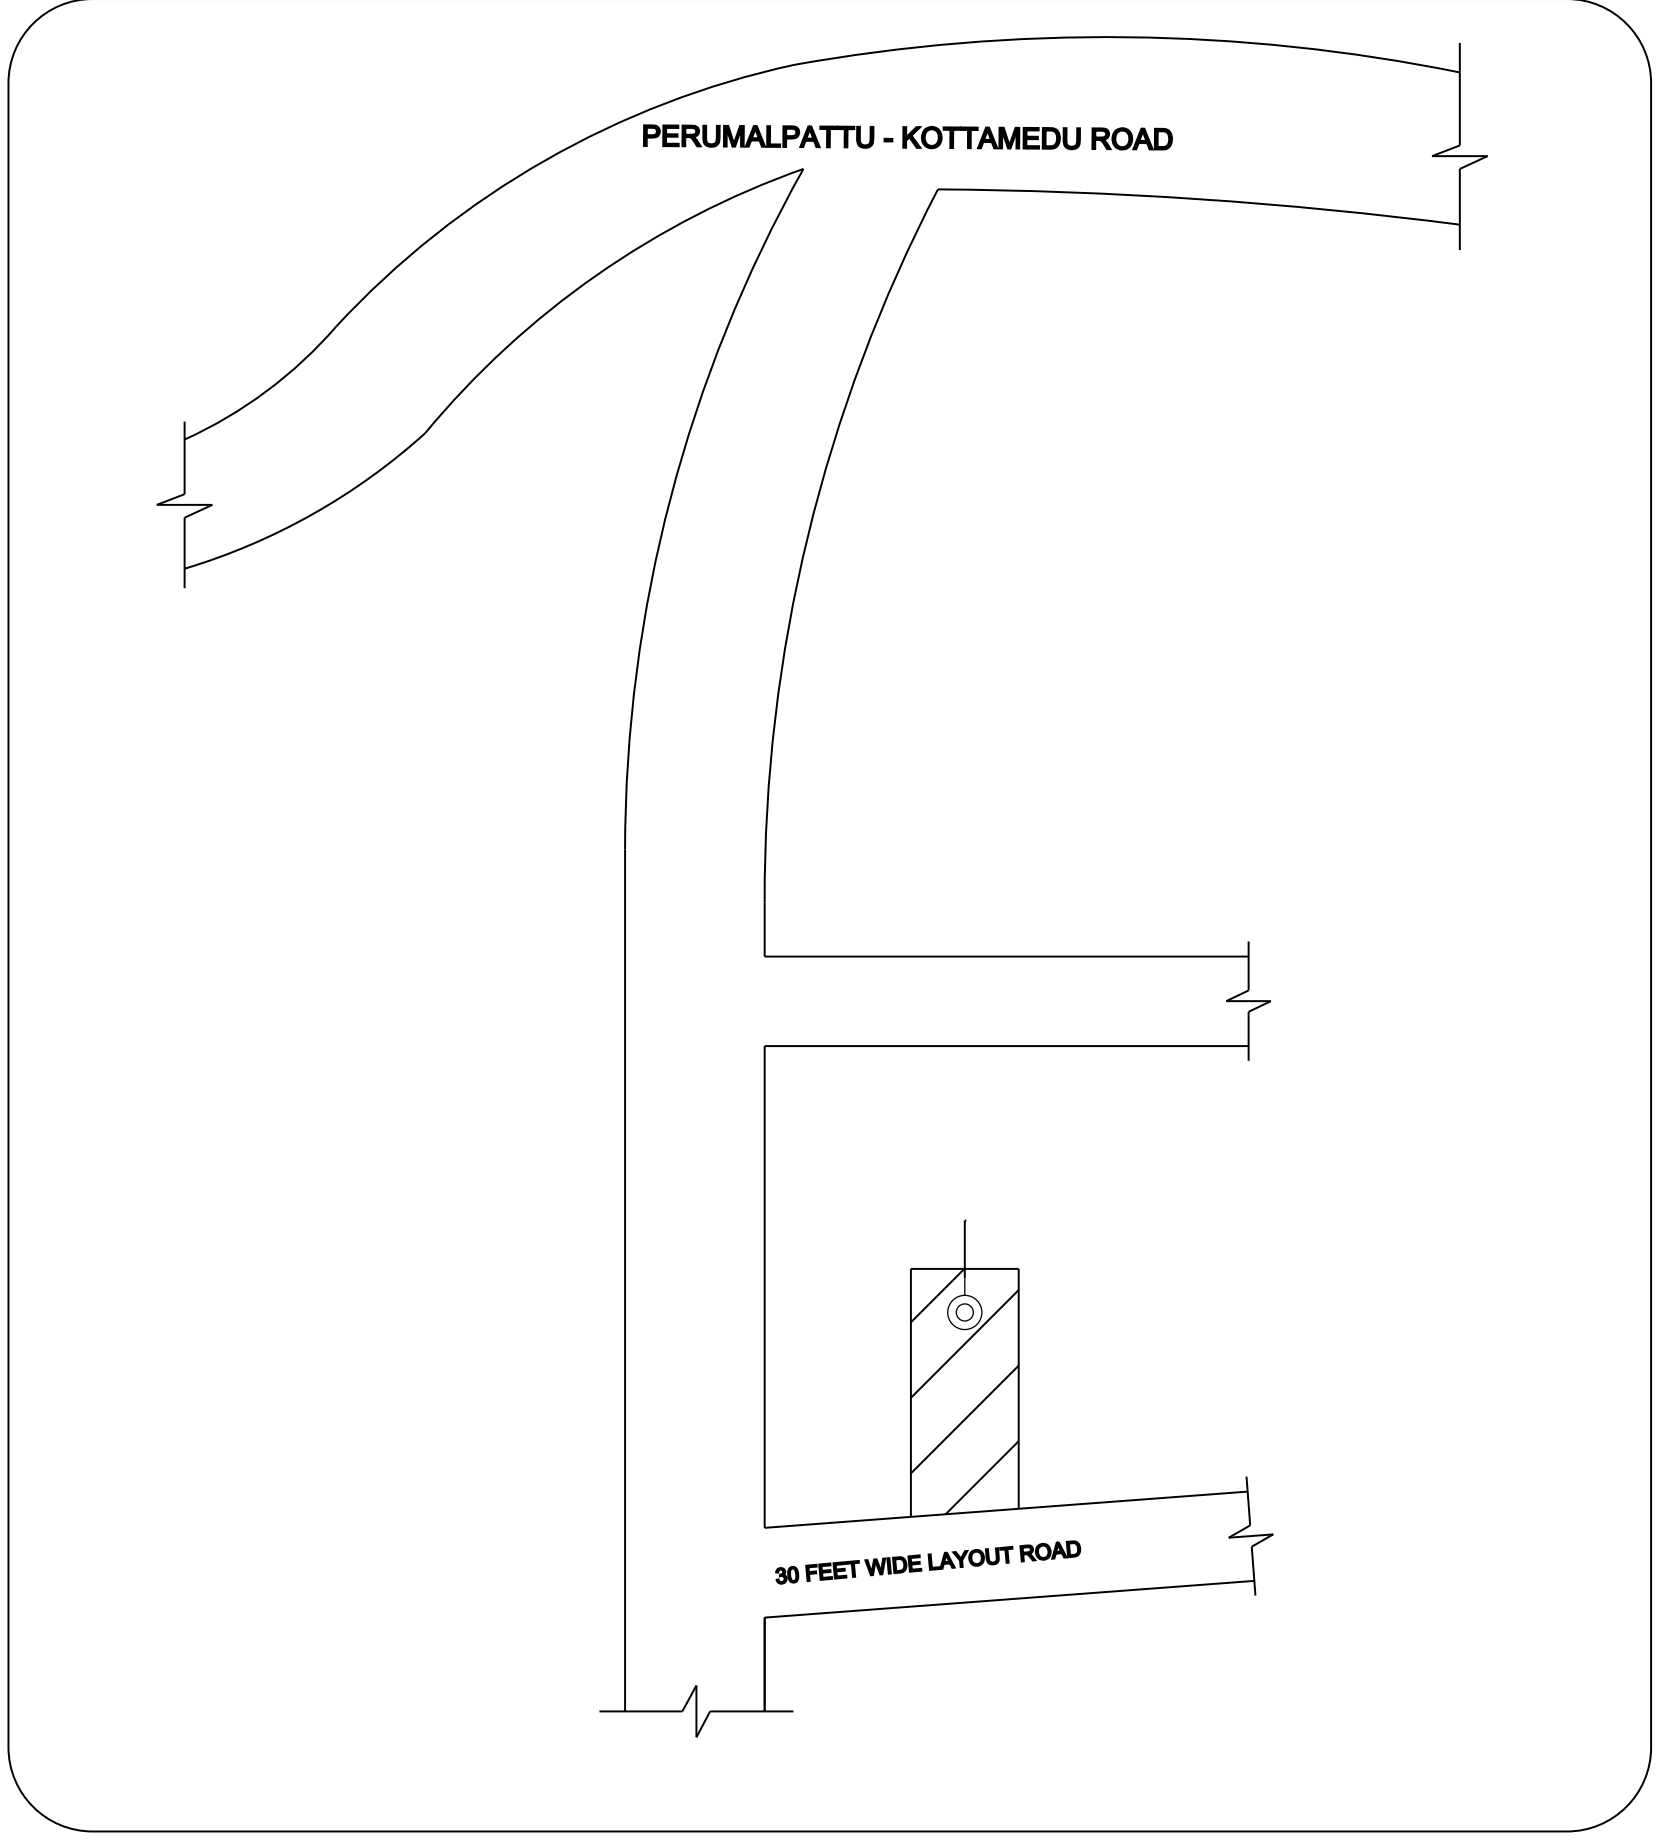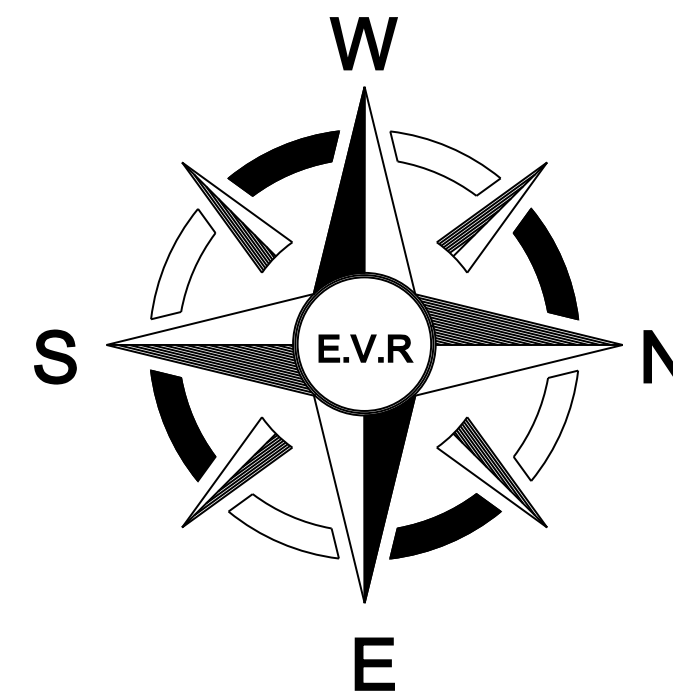


SITE PLAN

NTS

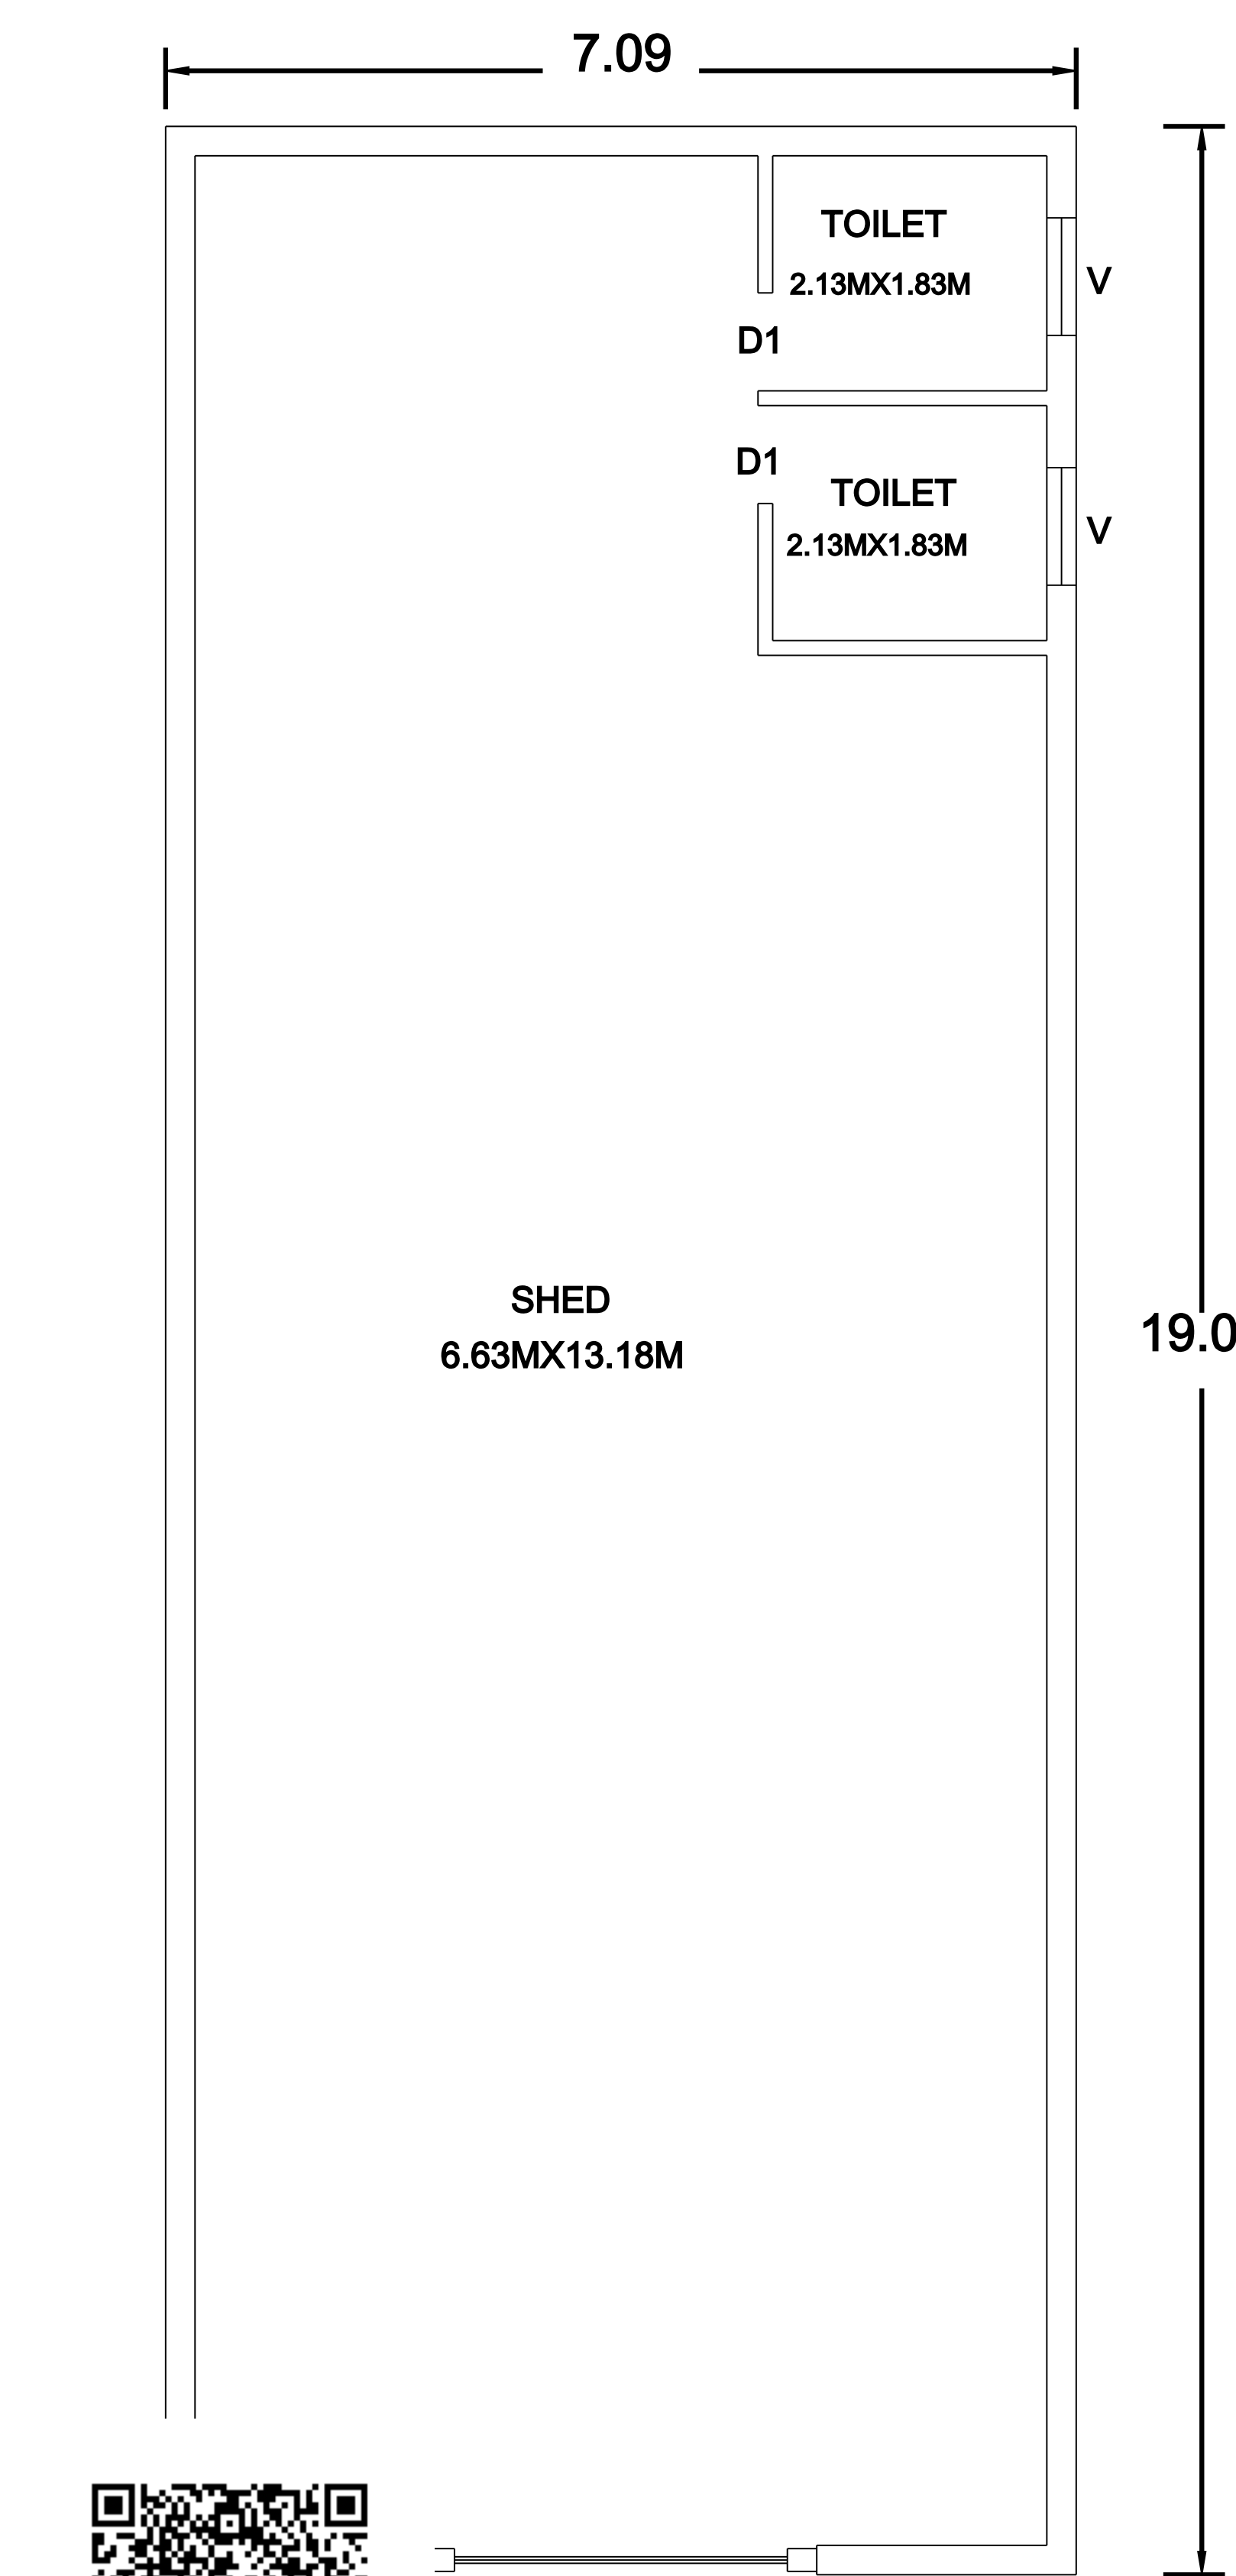


JND FLOOR

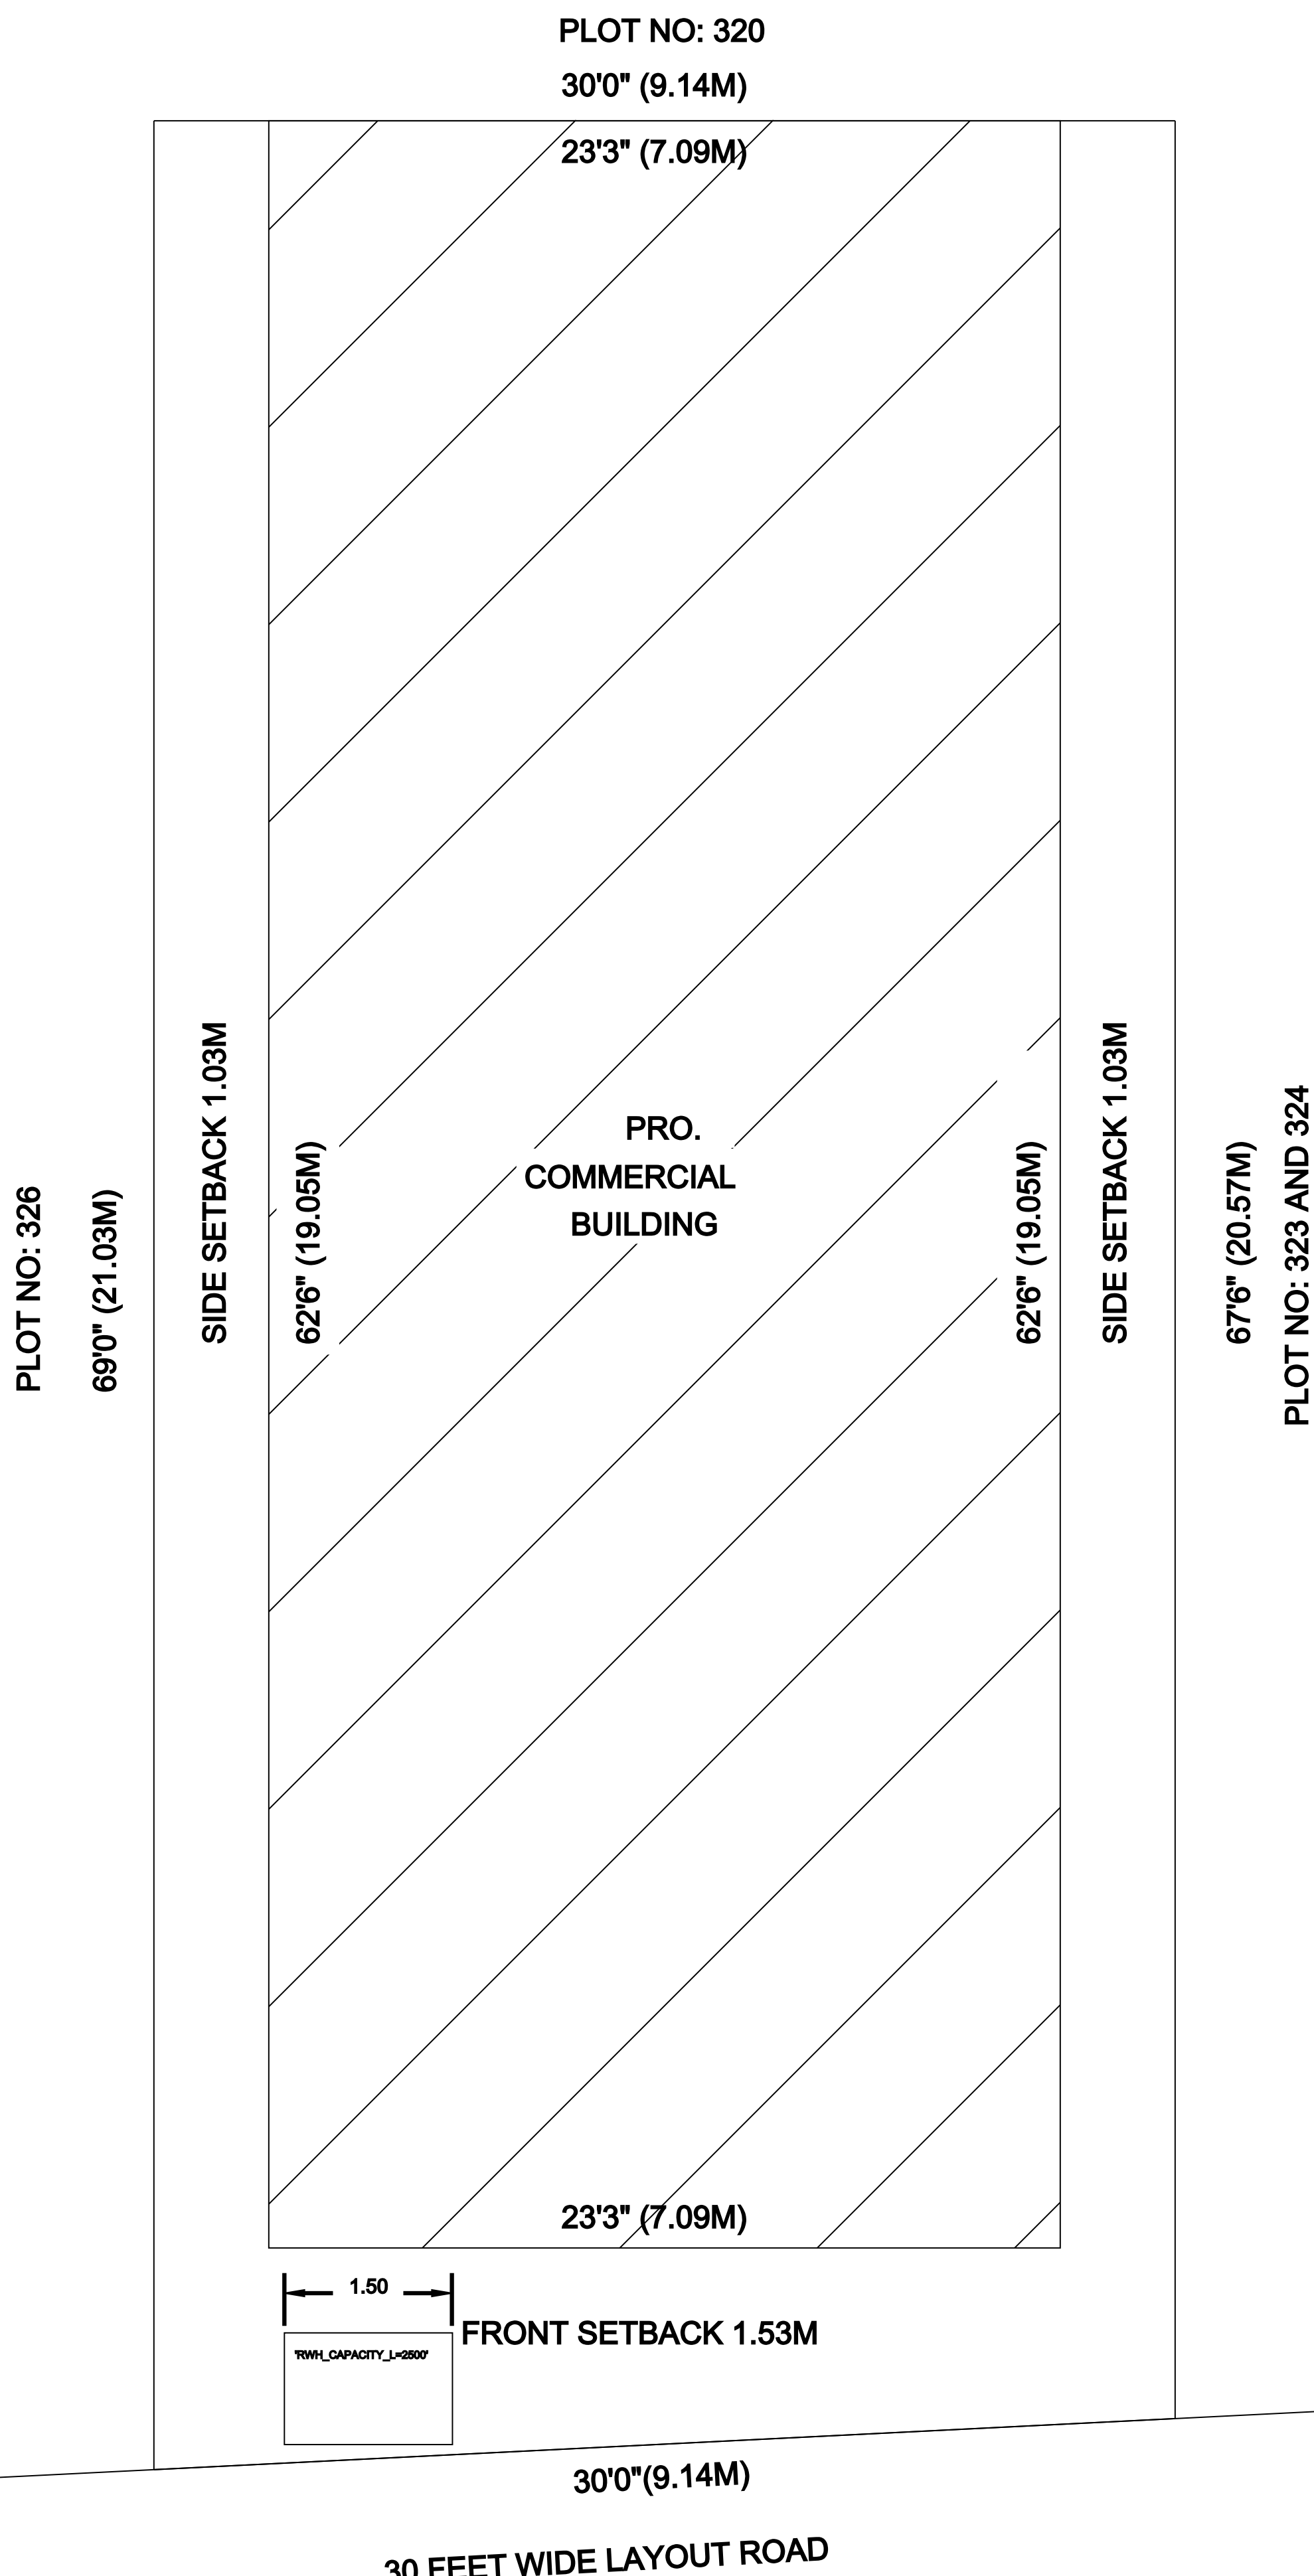


SITE PLAN

NTS

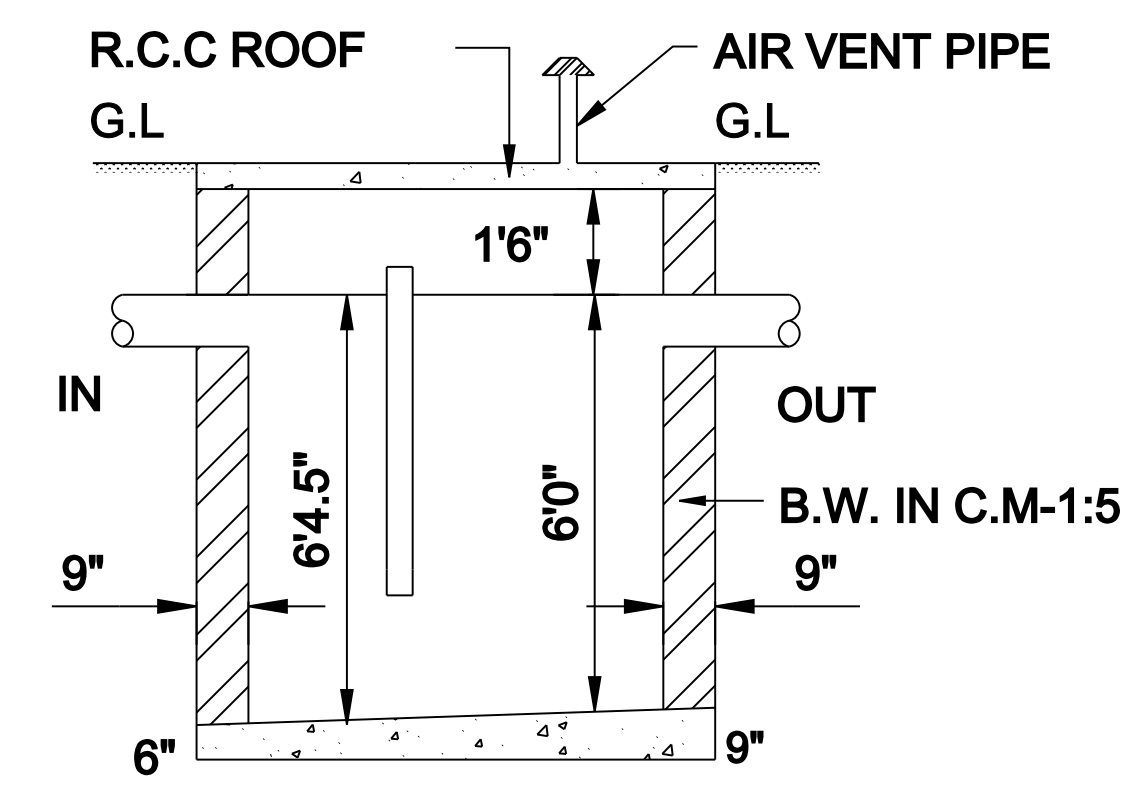


SECTION ON S-S

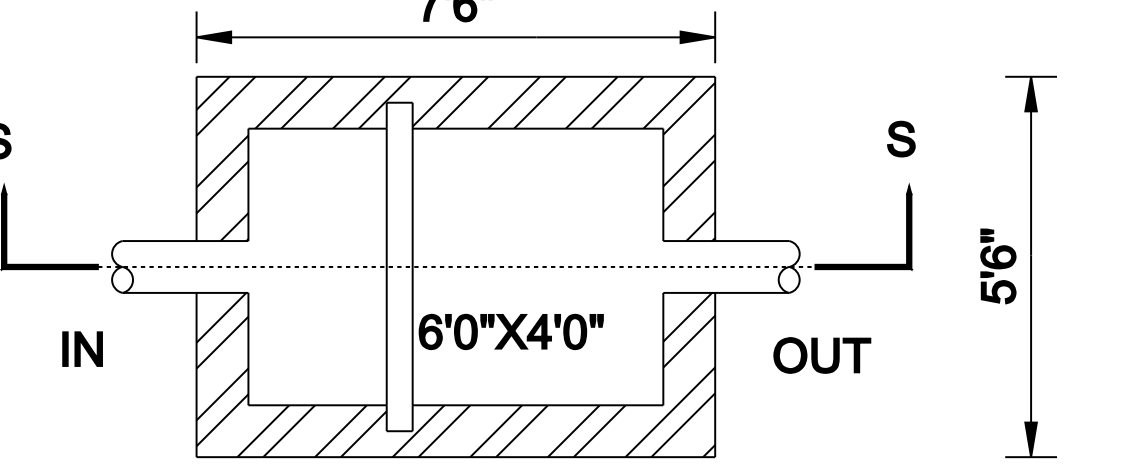

PLAN


SEPTIC TANK

NOT TO SCALE

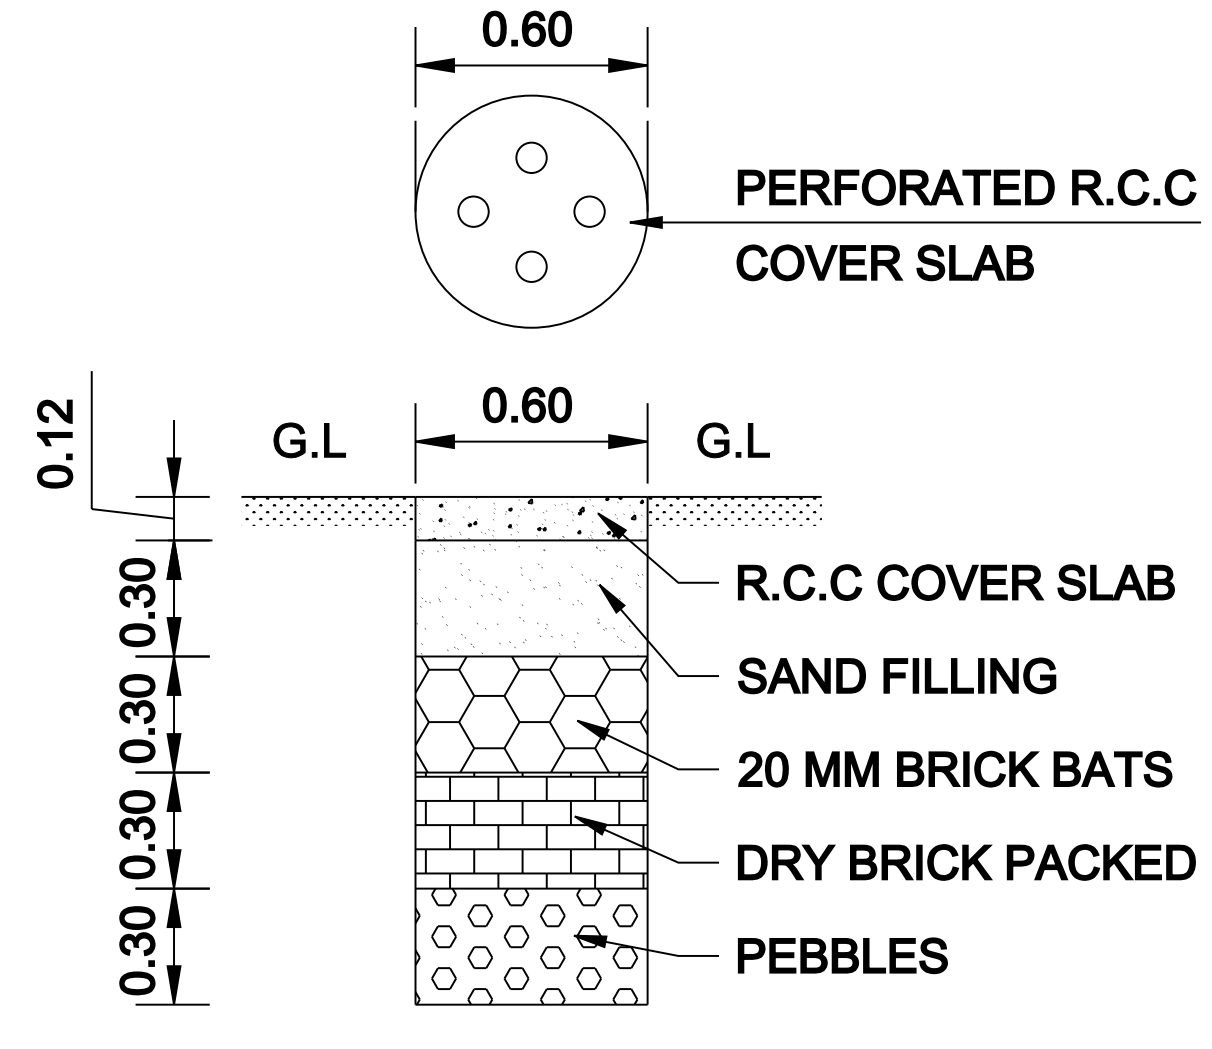

RAIN WATER HARVESTING

NOT TO SCALE

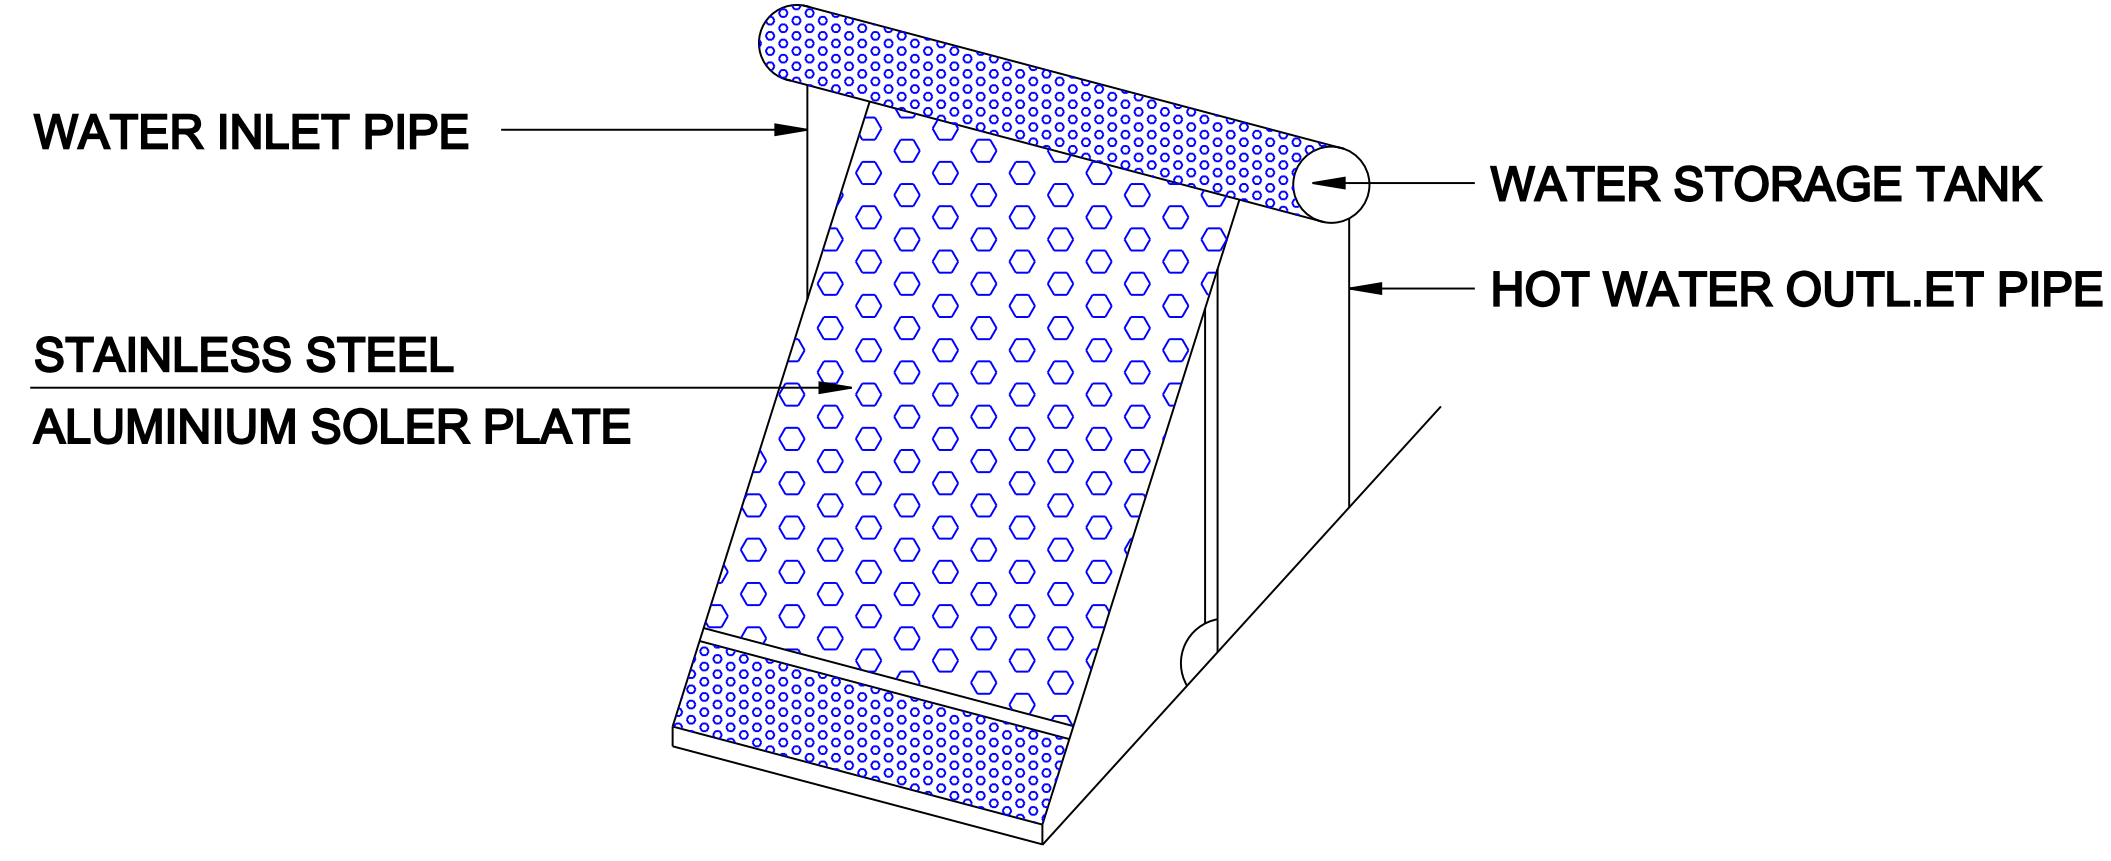

SOLAR WATER HEETER (DOMESTIC MODEL)

CAPACITY 100. TO 100000.Litrs / DAY
TEMP- 90° C

SOLAR WATER HEATER PLAN

NOT TO SCALE

OFFICE USE ONLY:

JOINERY DETAILS:

ROLLING SHUTTER	RS	12'0"X9'0"
DOOR 1	D1	2'6"X7'0"
VENTILATOR	V	3'0"X2'0"

AREA PARTICULARS:

LAND AREA - 2047.00 SQ.FT (190.24 SQ.M)
G.F. AREA - 1453.24 SQ.FT (135.06 SQ.M)
OPEN AREA - 593.76 SQ.FT (55.18 SQ.M)
COMPOUND WALL - 11.20M+41.60M = 52.80M


LEGEND:

GRAND TOTAL = 135.06 Sq.m
FLOOR SPACE INDEX = 0.71
PLOT COVERAGE = 70.99%

NOTE:

PLOT BOUNDARY
PRO. RCC ROOFED BUILDING
EXISTING ROAD

ENGINEER SIGN:

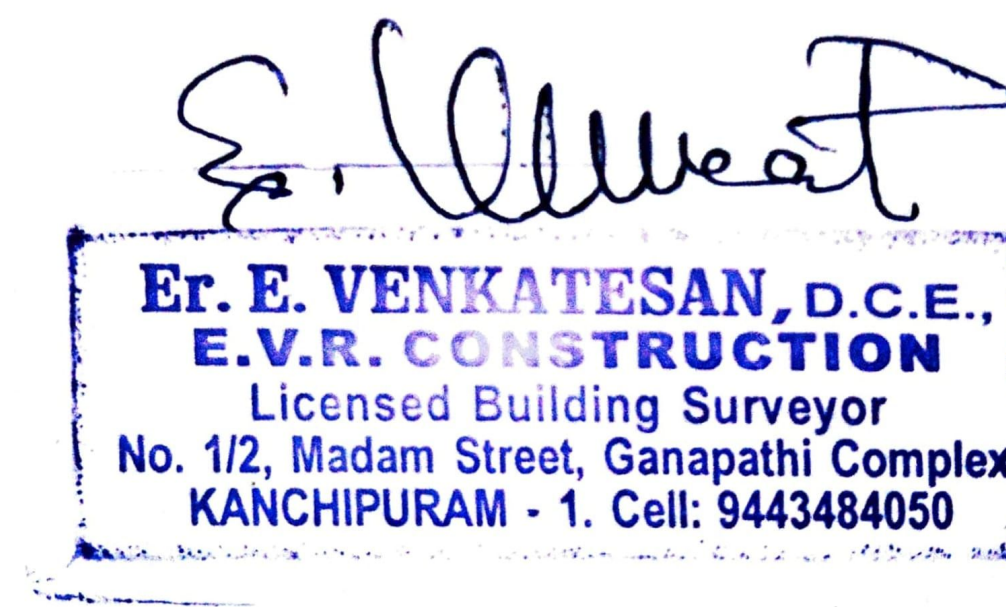

OWNER SIGNATURE:

