
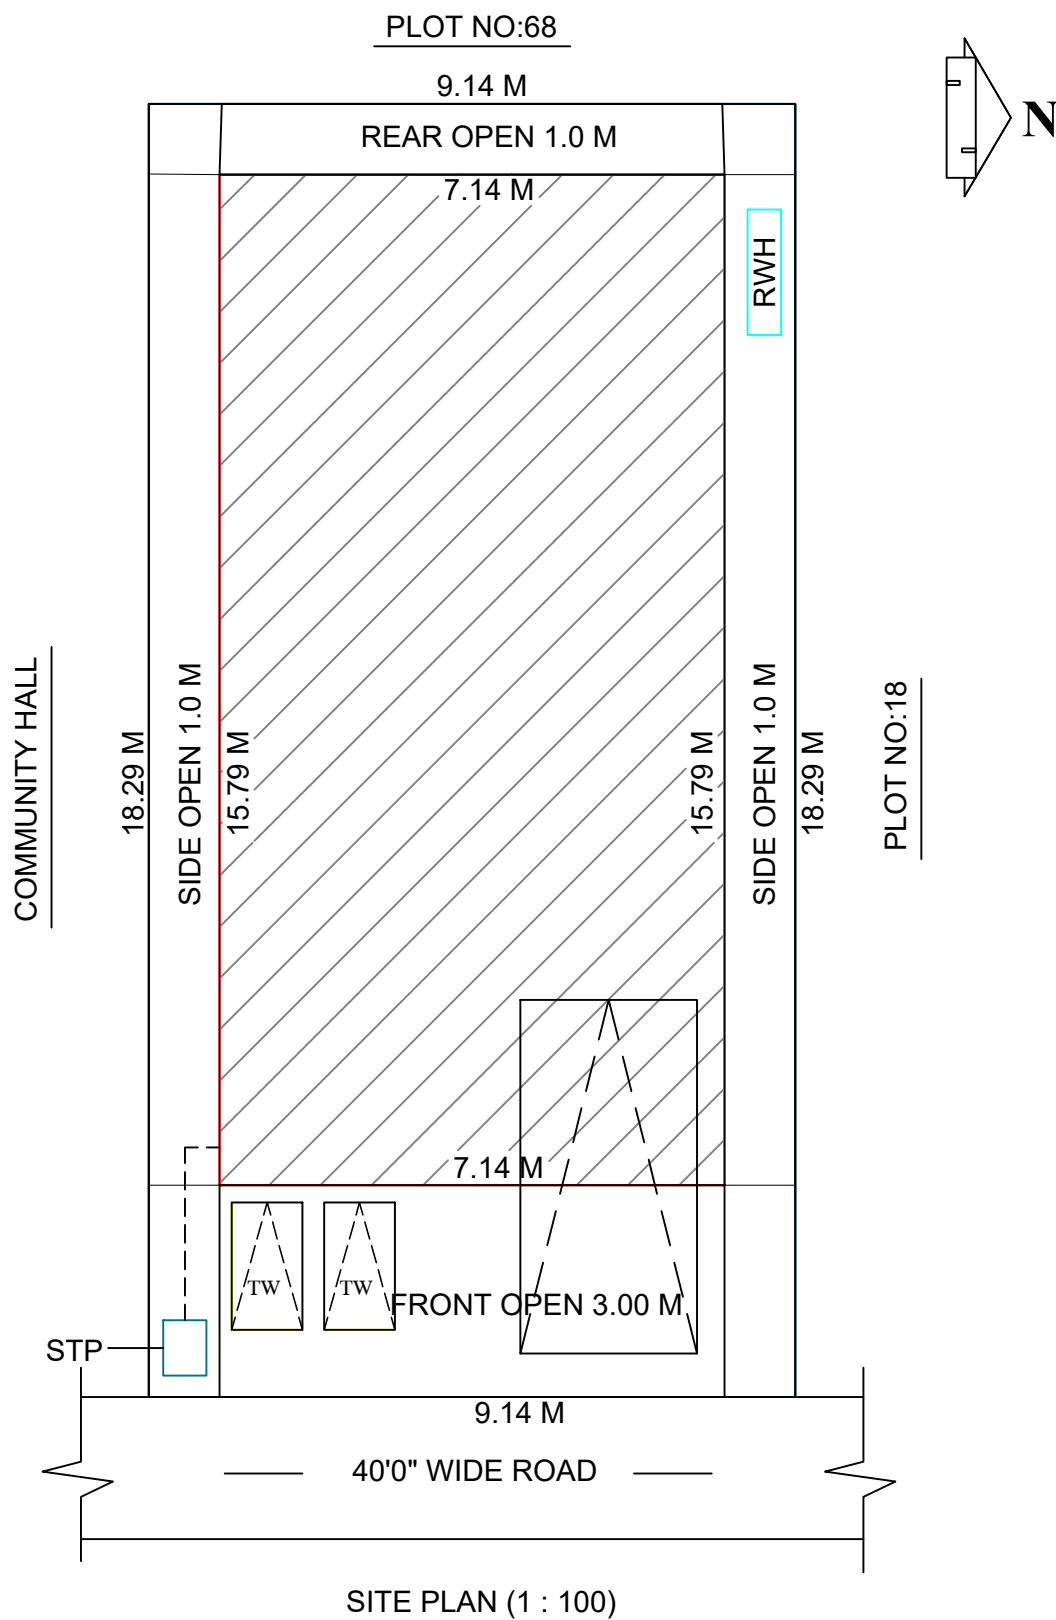
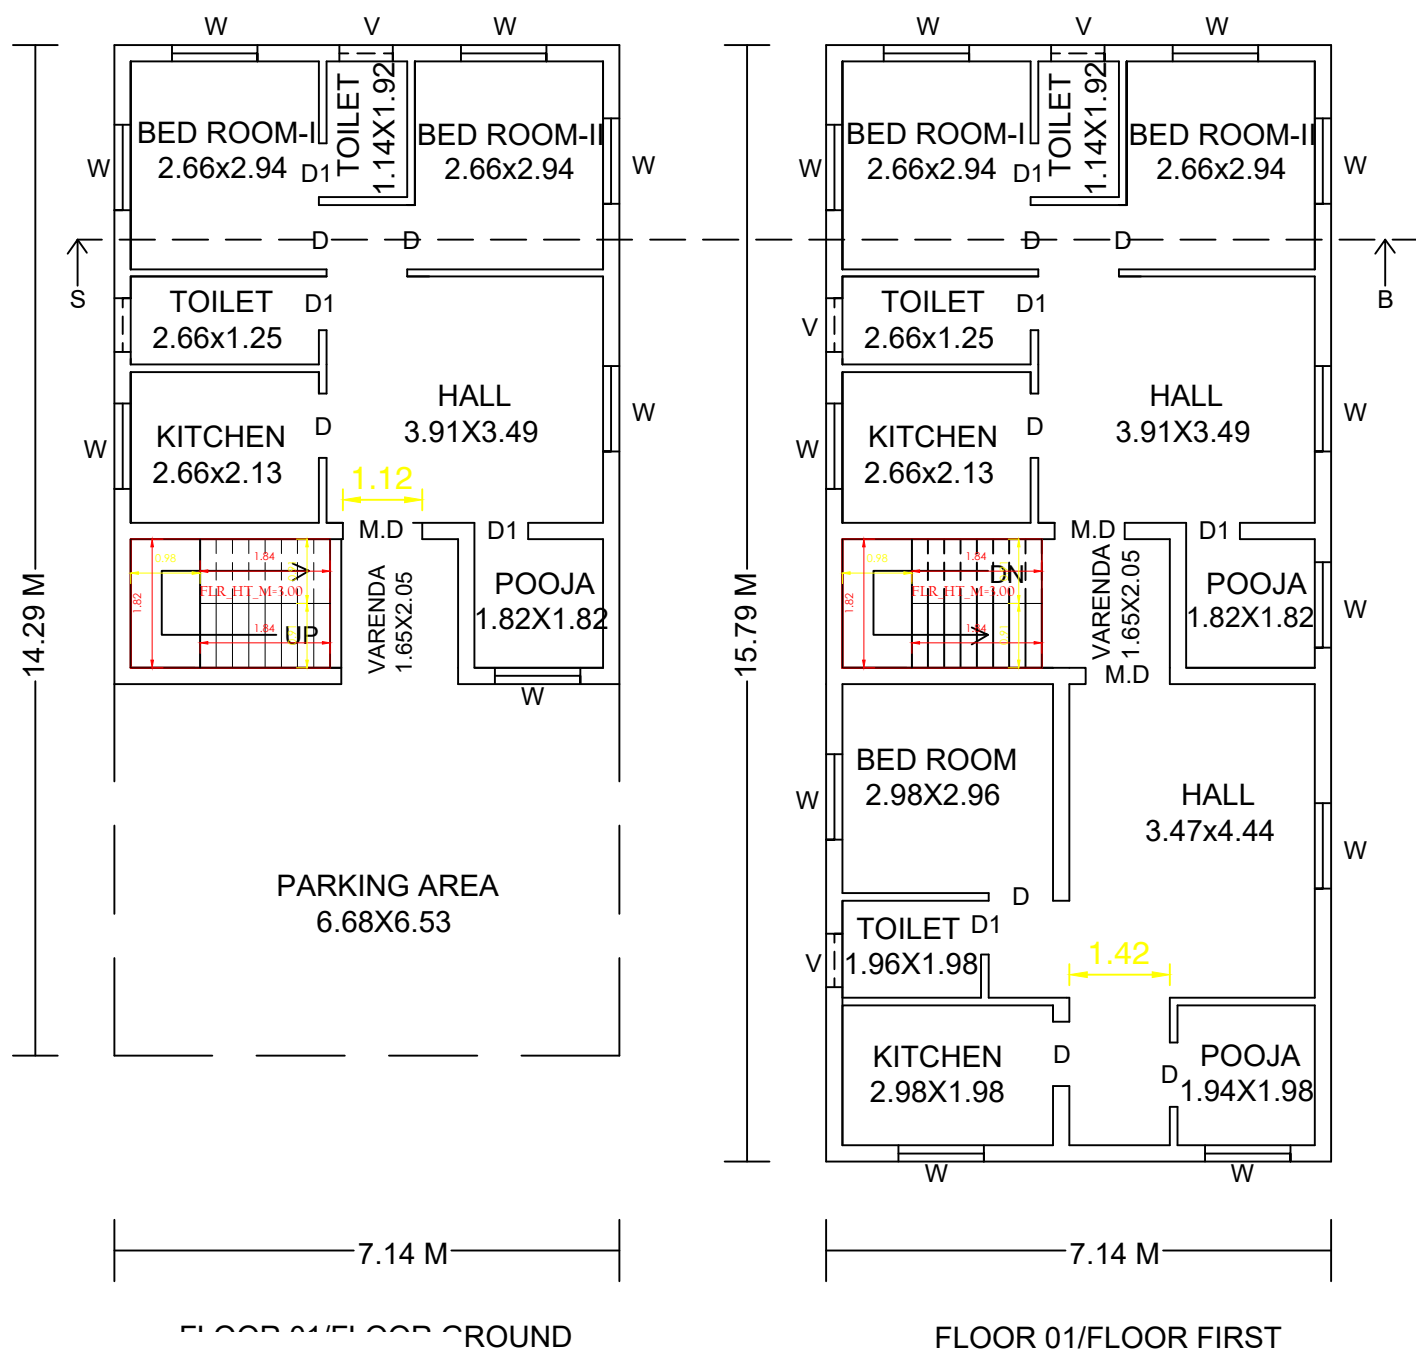
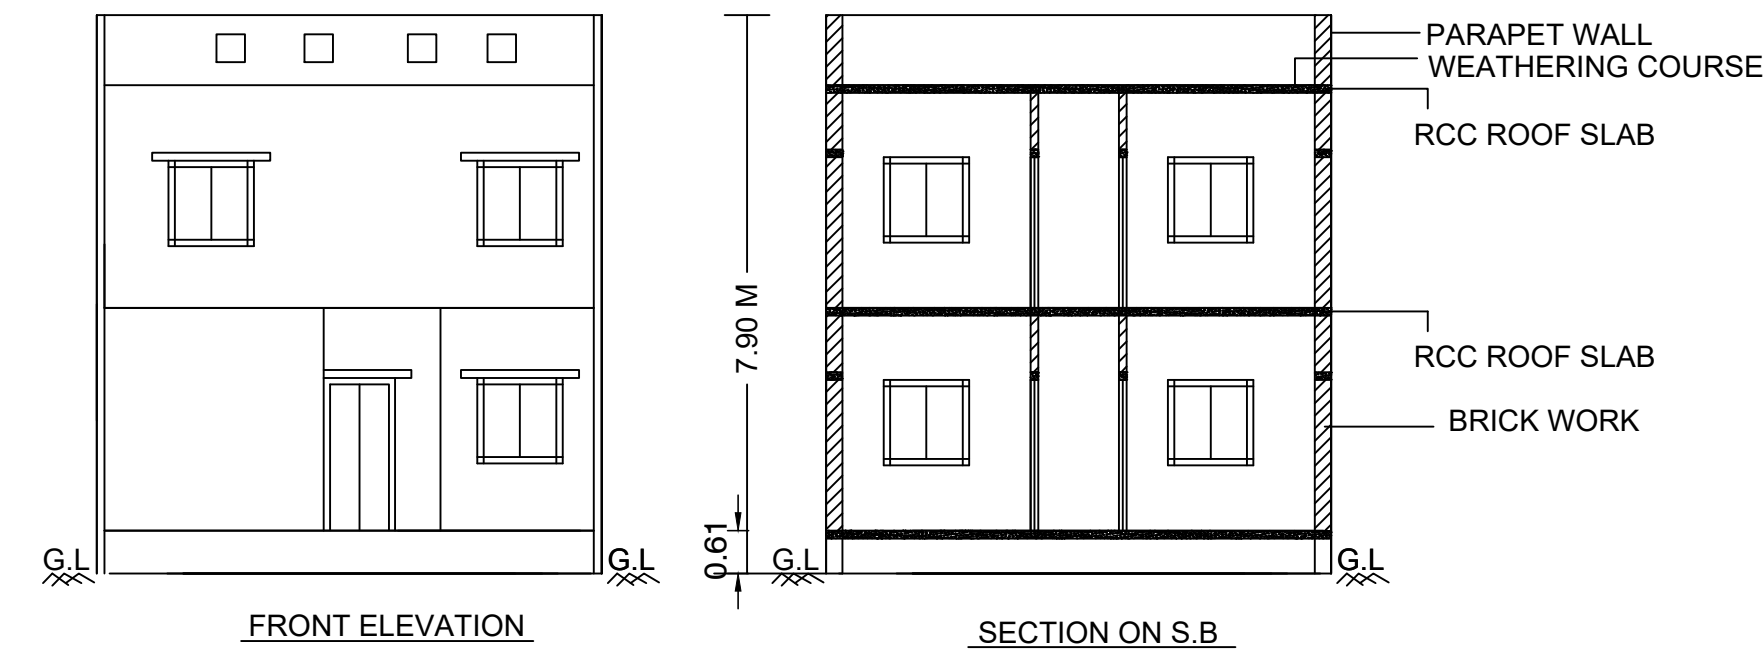


PLAN SHOWING THE PROPOSED CONSTRUCTION OF A
R.C.C. ROOF RESIDENTAL GROUND & FIRST FLOOR
BUILDING IN PLOT NO:87,"KAMBAR AVENUE",
OLD S.NO:34/4B,5A,NEW S.NO: 34/17,ARAMBAKKAM
VILLAGE ,KUNDRATHUR TALUK AND KANCHIPURAM
DISTRICT.(LAYOUT APPROVED IN DTCP NO:28/2005).

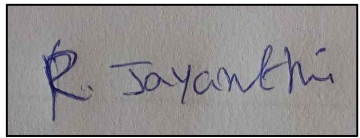









DRAWING DRAW IN METER		
JOINERY DETAILS :		
MAIN DOOR	: M.D	- 0.99 X 2.13 M
DOOR	: D	- 0.99 X 2.13 M
DOOR	: D1	- 0.76 X 2.13 M
WINDOW	: W	- 0.99 X 1.20 M
VENTILATOR	: V	- 0.90 X 0.90 M
AREA DETAILS :		
	SFT	SQM.
PLOT AREA (as per docu.)	1800.00	167.28
PLOT AREA (as per patta)	1800.00	167.28
PRO.R.C.C.ROOF G.F AREA	1213.00	112.73
PRO.R.C.C.ROOF F.F AREA	1213.00	112.73
TOTAL R.C.C.ROOF AREA	2426.00	225.46
OPEN AREA	587.00	54.55

OWNER SIGNATURE :


ENGINEER SIGNATURE :



SOLAR HOT WATER SYSTEM
DETAILS
(NOT TO SCALE)

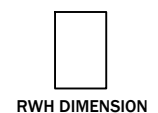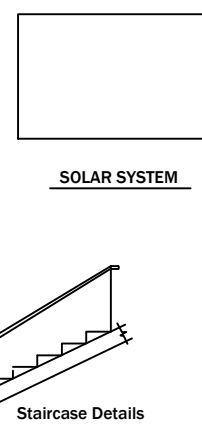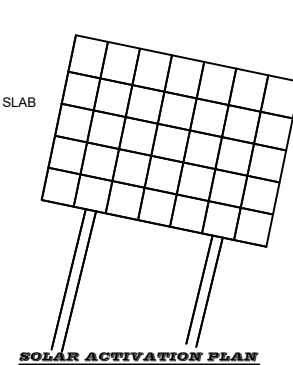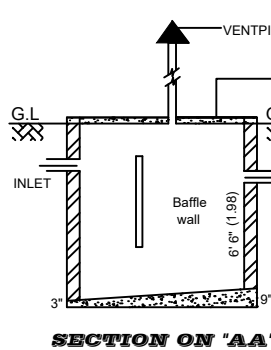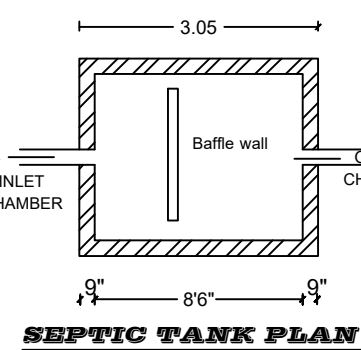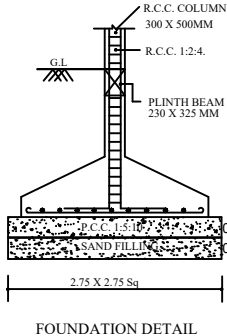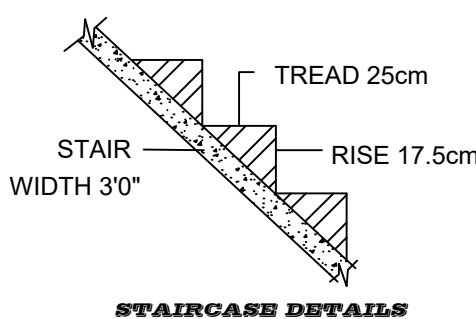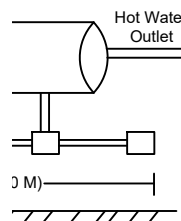


SUDHARSANA INFOTECH
414, Main Road, Muthiyalpet,
KANCHIPURAM - 631 601.
Cell : 9952679759,