
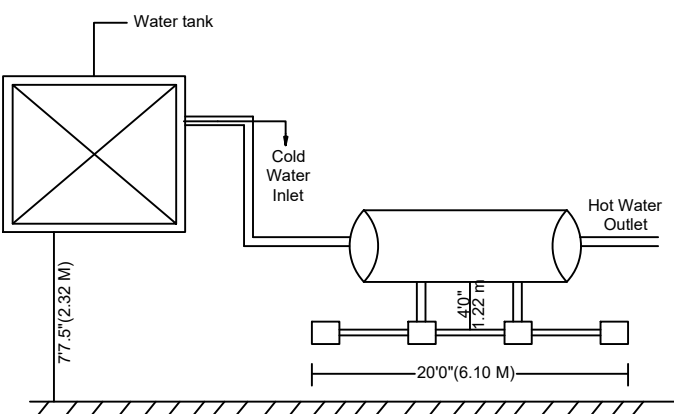
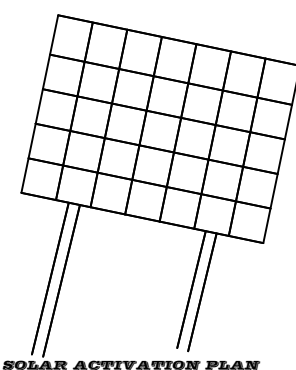
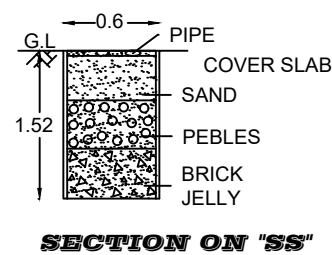
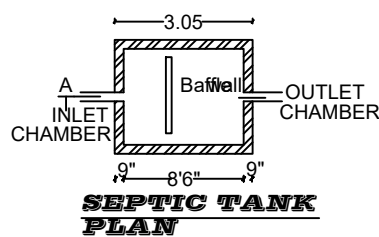
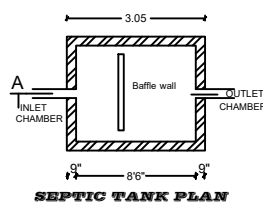
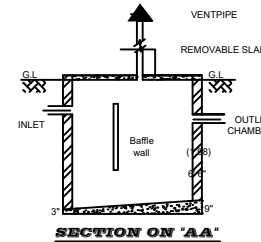








PLAN SHOWING THE PROPOSED CONSTRUCTION OF A R.C.C ROOFED RESIDENTIAL GROUND, FIRST AND SECOND FLOOR

BUILDING IN GRAMA NATHAM OLD S.NO:231/3(PT),GRAMA NATHAM NEW S.NO:349/9,MOLACHUR

VILLAGE,SRIPERUMBUDUR TALUK,KANCHEEPURAM DISTRICT.

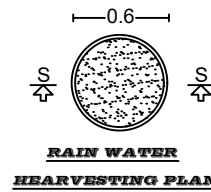

SENDHURAPANDIYAN PLOT

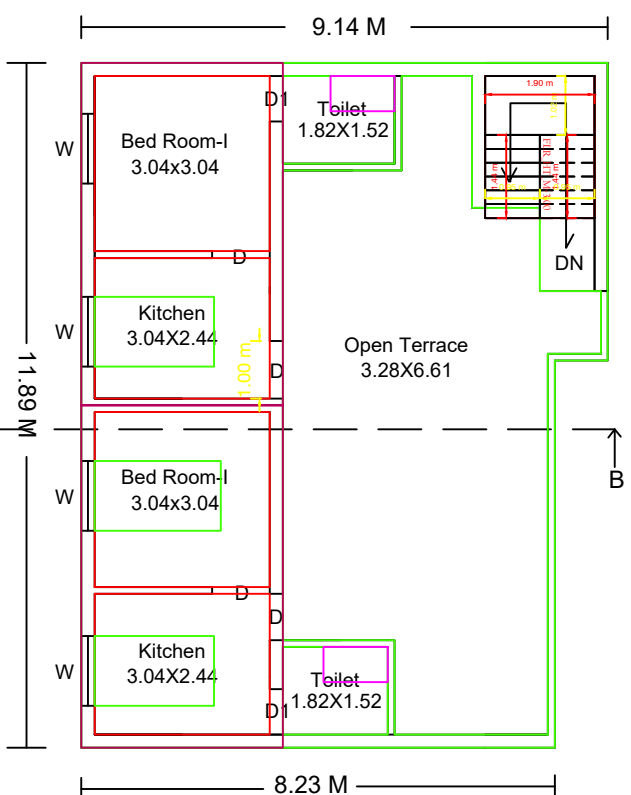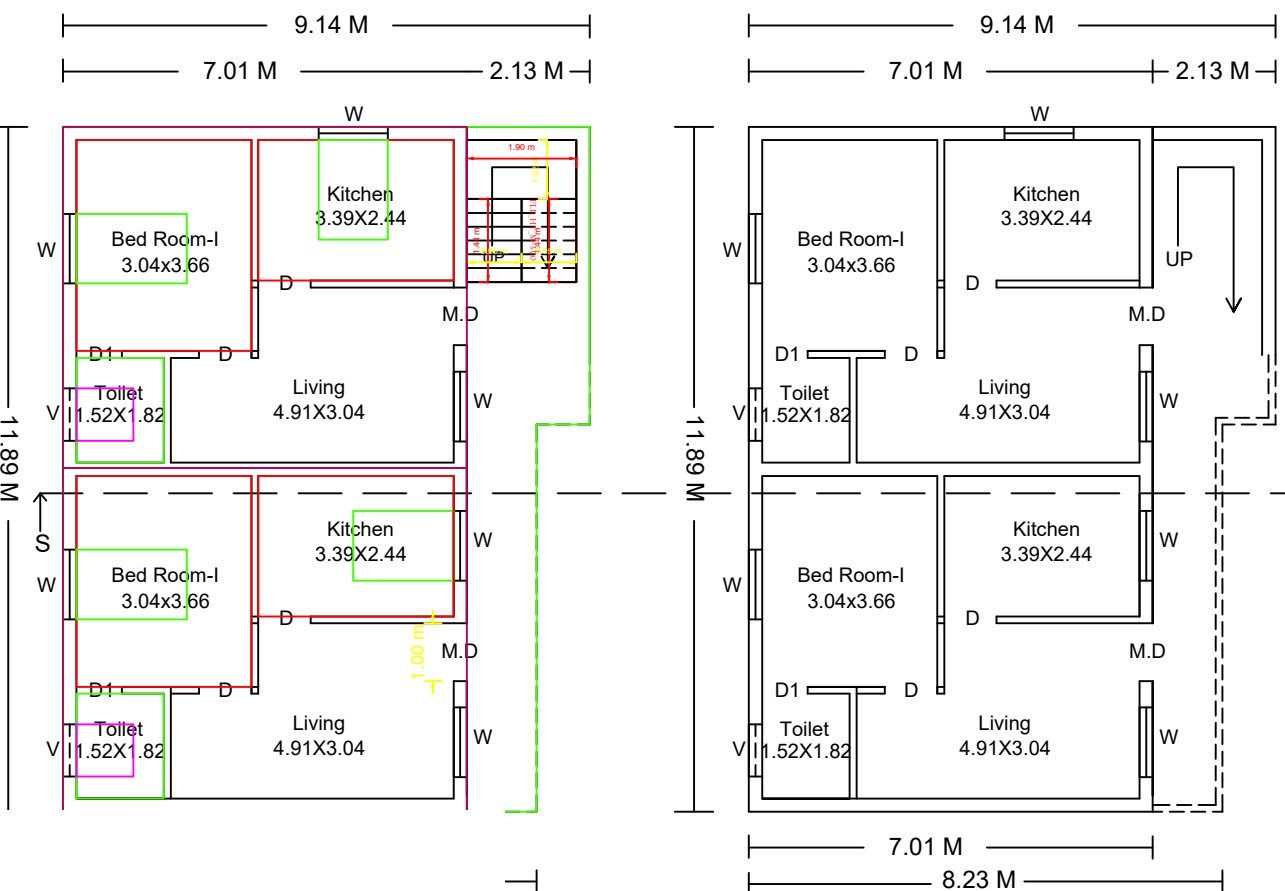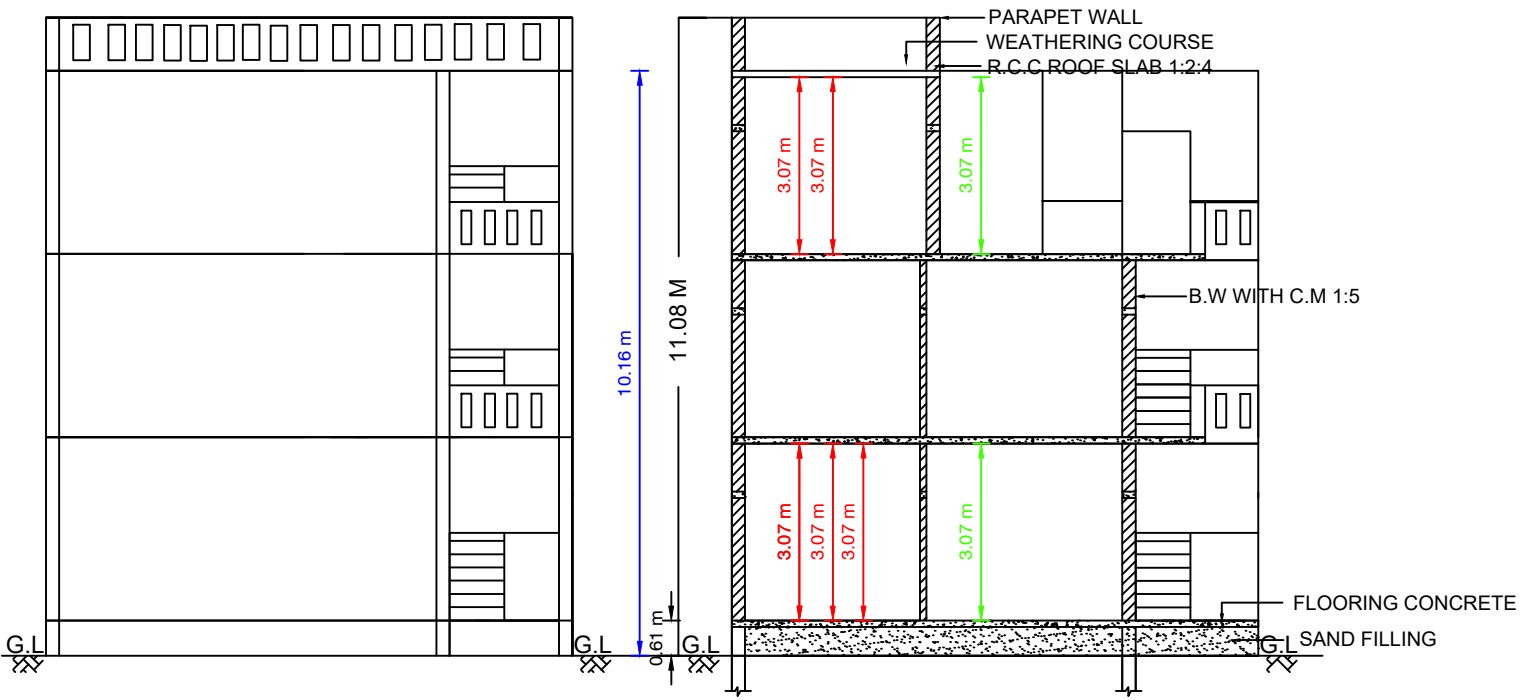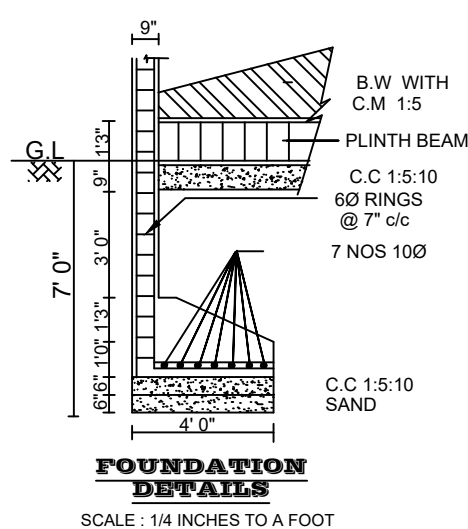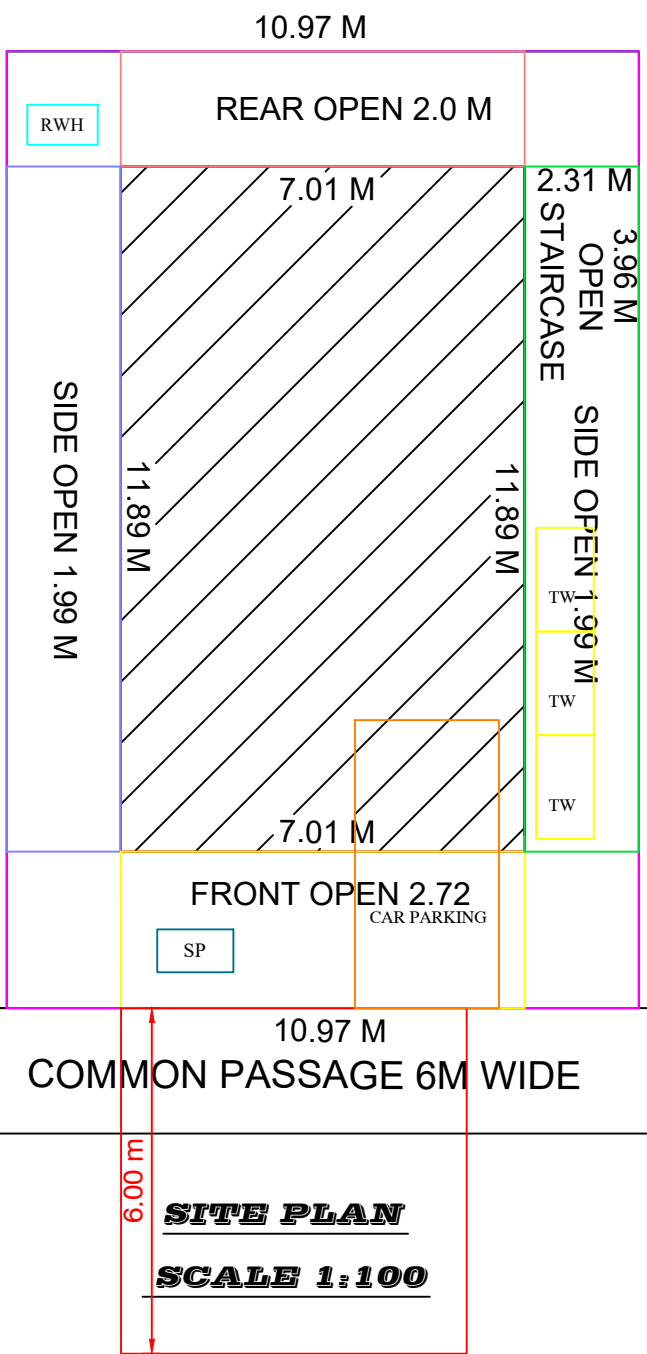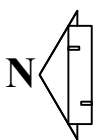

FOR OFFICE USE ONLY:

PLAN INFO
PLOT AREA_M2=182.21
PLOT_NO=0
SURVEY_NO=349/9
AS_PER_DOCUMENT=182.34
AS_AT_SITE=182.21
FMB_OR_PLR=182.34
SINGLE_FAMILY_BLDG=NO
SECURITY_ZONE=YES
PATTI_NO=0
TALUK=SRIPERUMBUDUR
DISTRICT=KANCHEEPURAM
CRZ=NO
ACCESS_WIDTH_M=6.00
WHETHER_GOVT_OR_AIDED_SCHOOL=NO
AVG_PLOT_DEPTH=16.61
AVG_PLOT_WIDTH=10.97
AREA_TYPE=OTHERS
ROAD_WIDTH=6.00
ROAD_LENGTH=350
LAND_USE_ZONE=RESIDENTIAL
RWH_DECLARED=YES
QSR_APPLICABLE=NO
IS_APPROVED_LAYOUT=YES
PREMIUM_FSI_REQUIRED=NO
BUILDING_NEAR_TO_RIVER=NO
BUILDING_NEAR_MONUMENT=NO
BUILDING_NEAR_GOV_BLDG=NO
NOC_FOR_CONSTRUCTION_NEAR_MONUMENT=NO
PROVISION_FOR_GREEN_BUILDINGS_AND_SUSTAINABILITY=NO
FIRE_PROTECTION_AND_FIRE_SAFETY_REQUIREMENTS=YES
NOC_FIRE_DEPT=YES
QSR_SURE_BUYBACK_RETAIN=RETAIN
IS_SWIMMING_POOL_EXISTS=NO
IF_HERITAGE_TOWN_LESS_THAN_10KM_RADIUS=NO
JURISDICTION_TYPE=PANCHAYAT

SCALE = 1 : 100

JOINERY DETAILS:

M.D	-	MAIN DOOR	-	3' 6" x 7' 0"
D.O	-	DOOR, OPEN	-	3' 0" x 7' 0"
D1	-	DOOR	-	2' 6" x 7' 0"
W	-	WINDOW	-	4' 0" x 4' 6"
V	-	VENTILATOR	-	3' 0" x 2' 0"

AREA DETAILS:

	SFT	M ²
PLOT AREA(as per Patta)	1962.00	182.34
PRO.R.C.C.ROOF G.F.AREA	1103.00	102.49
PRO.R.C.C.ROOF F.F.AREA	1103.00	102.49
PRO.R.C.C.ROOF S.F.AREA	676.00	62.82
TOTAL.PRO.R.C.C.ROOF.AREA	2882.00	267.84
OPEN AREA	859.00	79.83

NOTE :

- PLOT BOUNDRY
- ROAD
- PRO. R.C.C ROOF AREA

OWNER SIGN :

M. R. S. S.

ENGINEER SIGN :

SUDHARSANA INFOTECH
414, Main Road, Muthiyalpet,
KANCHIPURAM - 631 601.
Cell : 9952679759,