
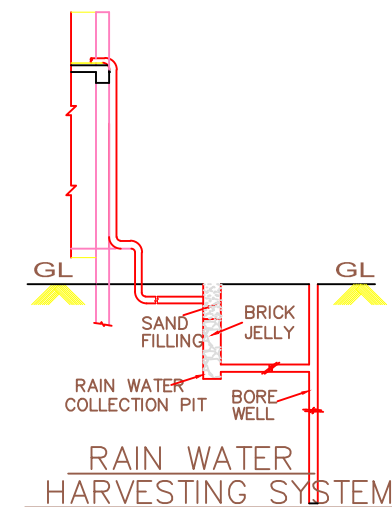
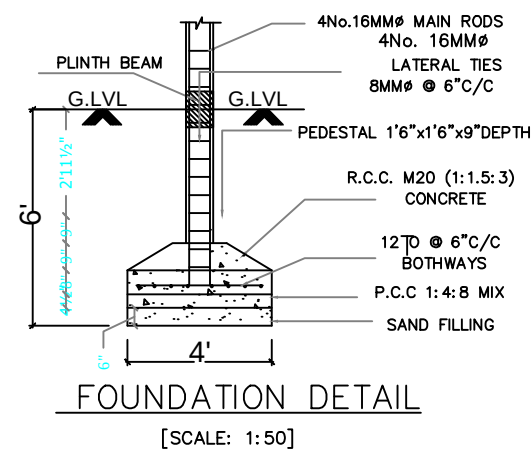
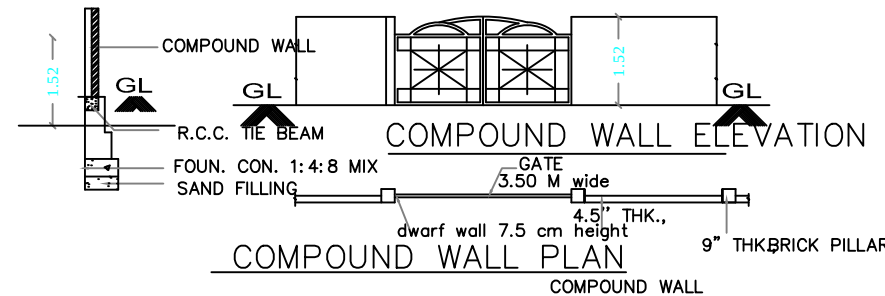
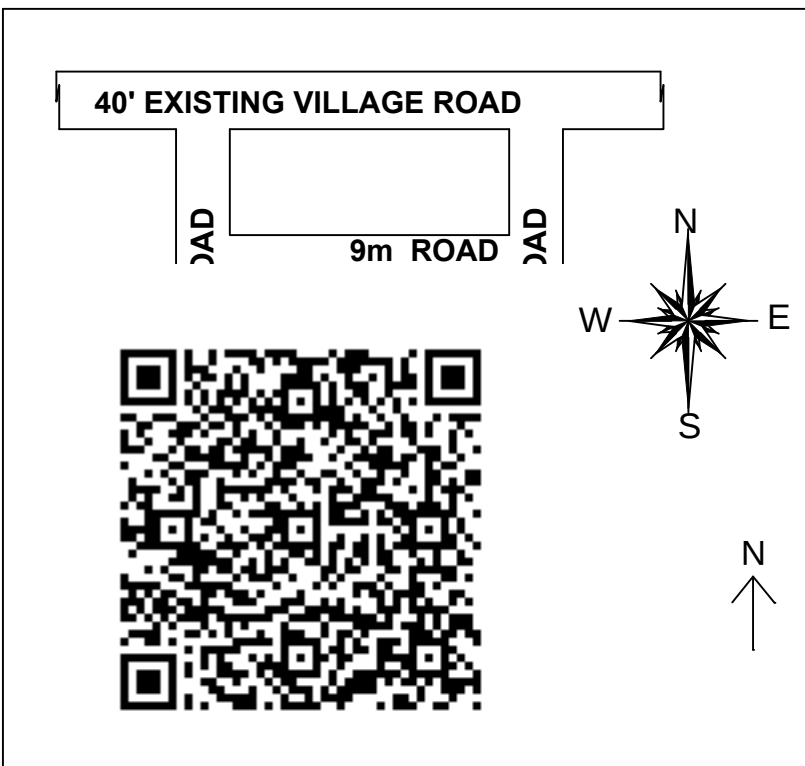
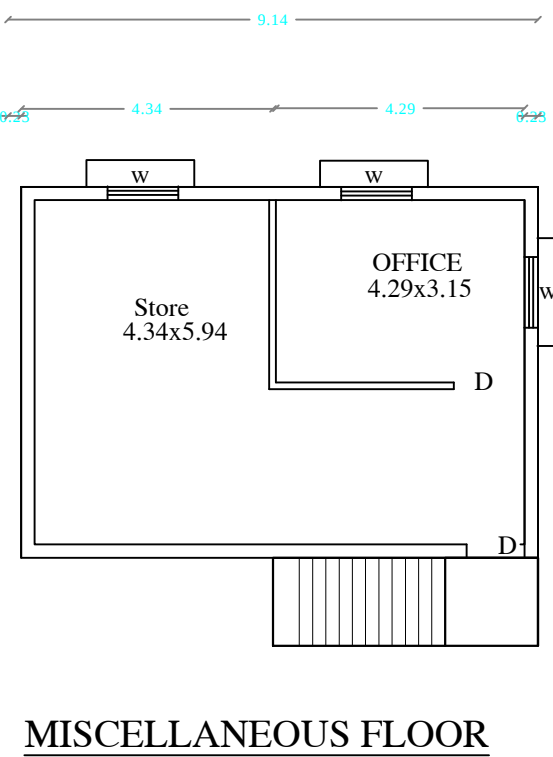
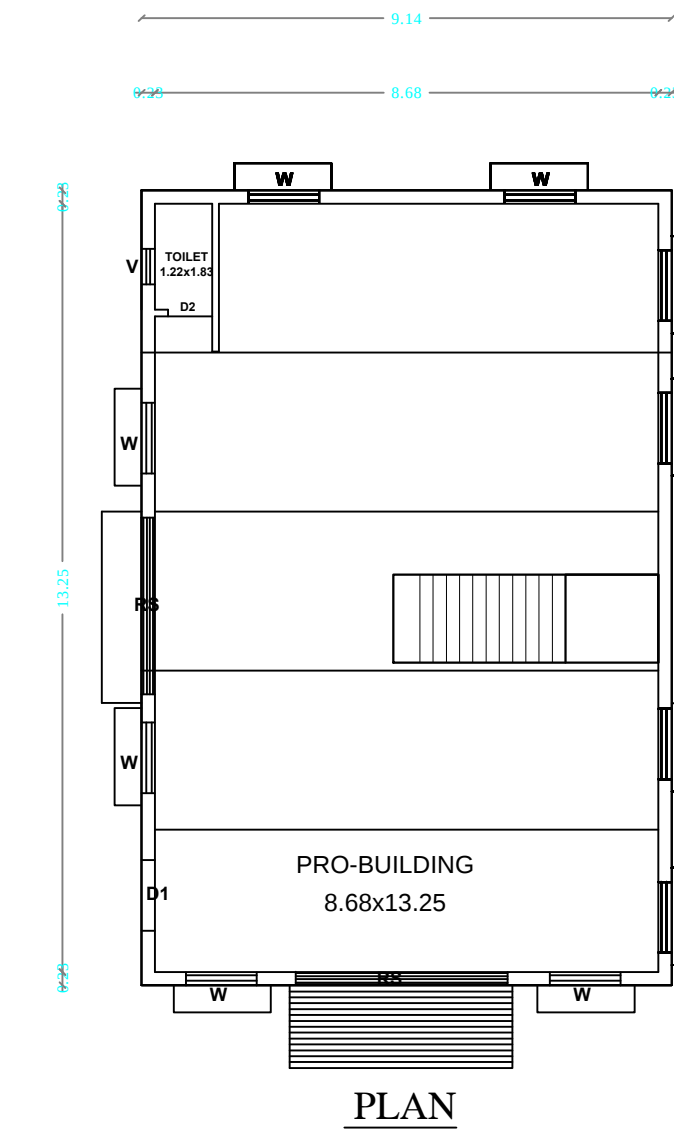
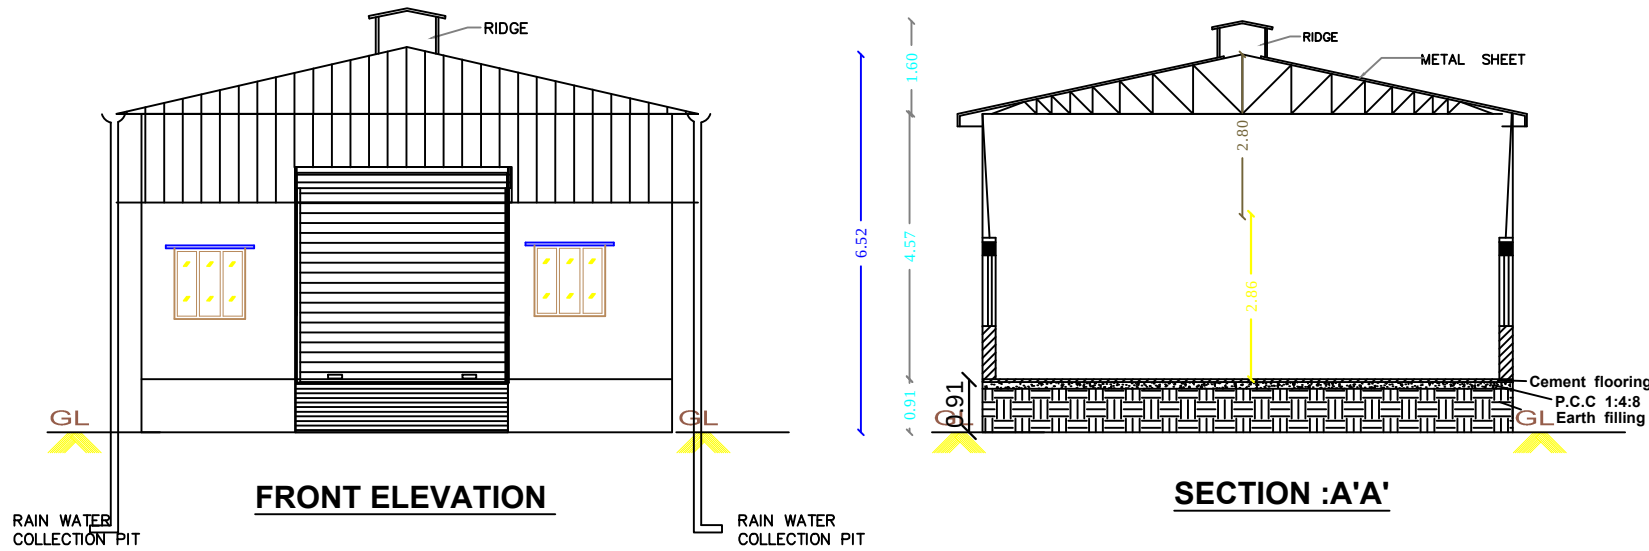
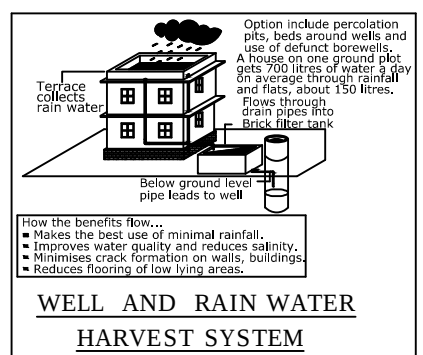
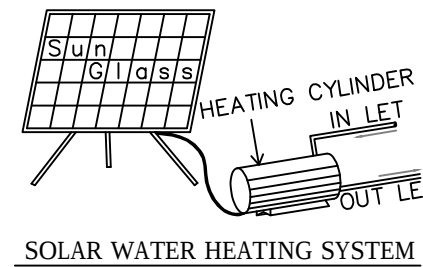
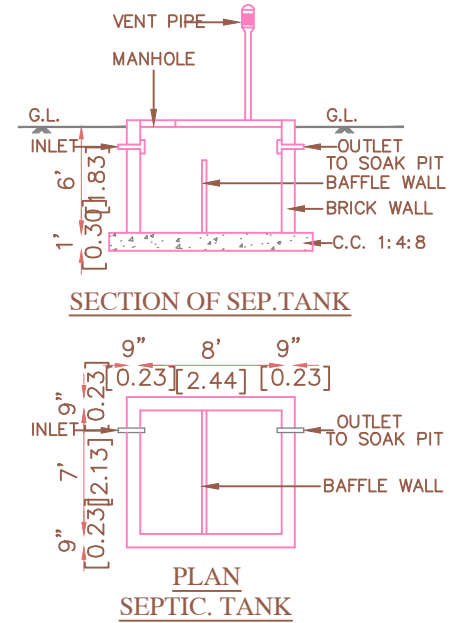


LAYOUT APPROVED BY DTCP
APPROVAL NO CR/DTCP M-86-359/LP-269

PLOT NO:79
40'0" (12.19m)

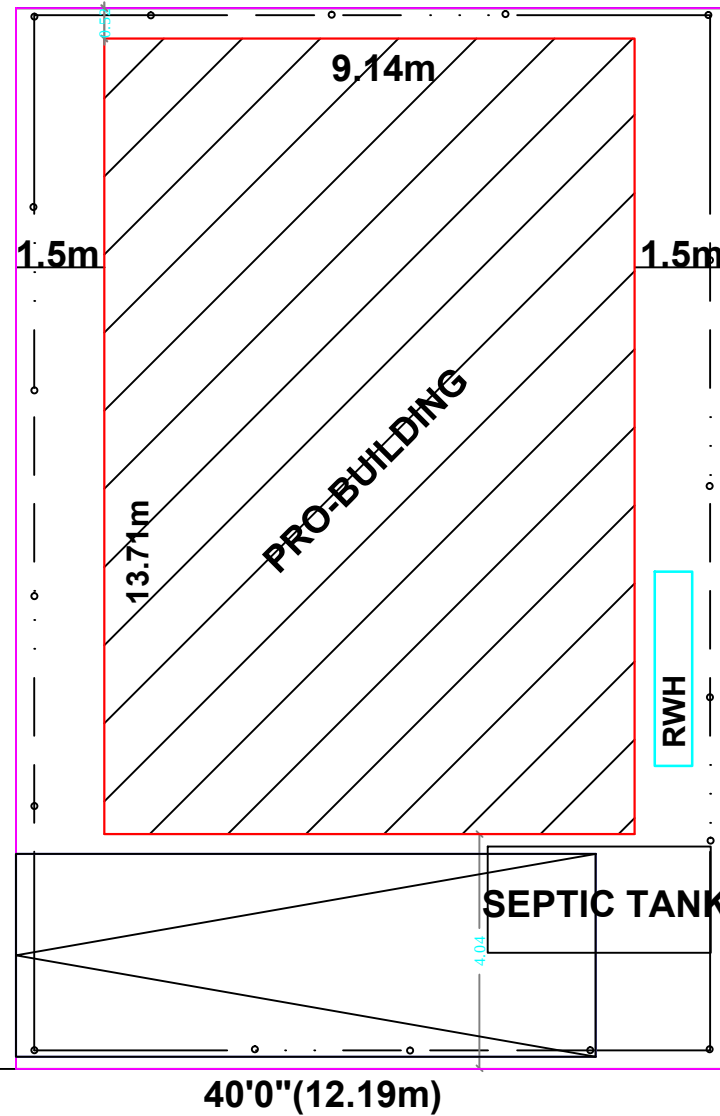

SHEET-1

PLAN SHOWING THE PROPOSED INDUSTRIAL
GODOWN BUILDING AT PLOT NO:70
S.NO:28/32 AS PER PATTA NO 3350
" VGP MOUNT VIEW PART III B "
PANRUTTI VILLAGE AND PANCHAYAT
SRIPERUMBUDUR PANCHAYAT UNION
SRIPERUMBUDUR TALUK
KANCHEEPURAM DIST. SCALE: 1:100

JOINERIES				
ROOLING SHUTTER	RS	12'0"	X 10'0"	
ROOLING SHUTTER	RS	10'0"	X 10'0"	
DOOR	D	3'3"	X 7'0"	
DOOR	D1	3'0"	X 7'0"	
DOOR	D2	2'0"	X 7'0"	
WINDOW	W	4'0"	X 4'0"	
VENTILATOR	V	2'0"	X 3'0"	
COLOUR INDEX		STAIRCASE		
PROPOSED				
ROAD		WIDTH 900 MM		
SITE BOUNDARY		RAISE 150 MM		
		TREAD 230 MM		

ALL DIMENSION ARE IN Feet & Mtr			
EXTENT	IN	SQFTS	SQMTS
PLOT AREA		2400	223.04
GROUND FLOOR		1350	125.46
MISCELLANEOUS FLOOR		613.32	57
TOTAL BUILDUP AREA		1963.32	182.46
FSI		0.82	
COVERAGE		82%	

OWNER:

DRAWN

JOTHY PLANNERS
First Floor G.S.COMPLEX
ANNA NAGAR MAIN ROAD
PADAPPAL 601 301.
CELL: 98407 65497

J. MARY ASHA, B.E.,
Register Engineer - Grade II
TVLR/RE/Gr-II/2024/09/030
JOTHY PLANNERS
1st Floor, G.S. Complex, Anna Nagar Main Road,
Padappal - 601 301.
Mobile: 9840765497, 6380532873

L.S /ENGINEER: