
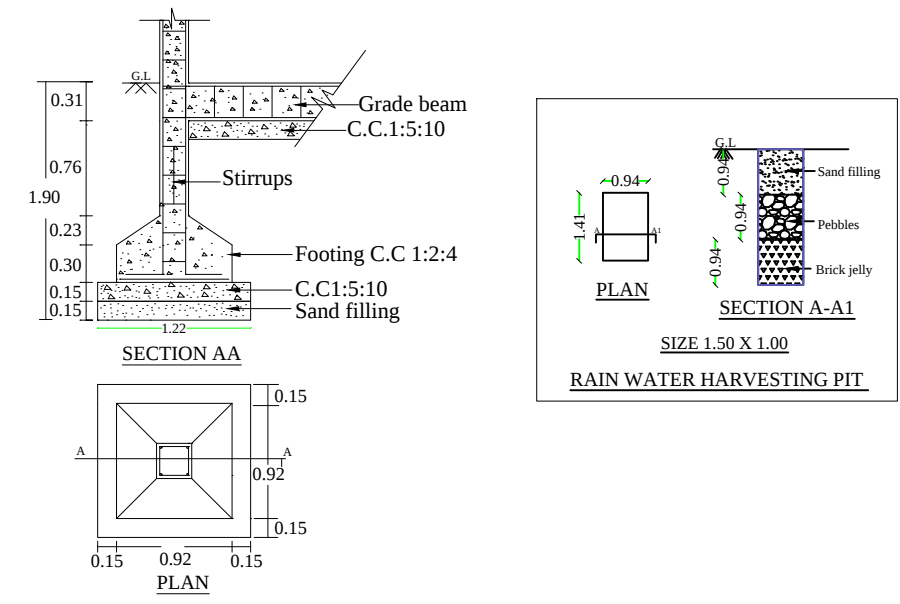
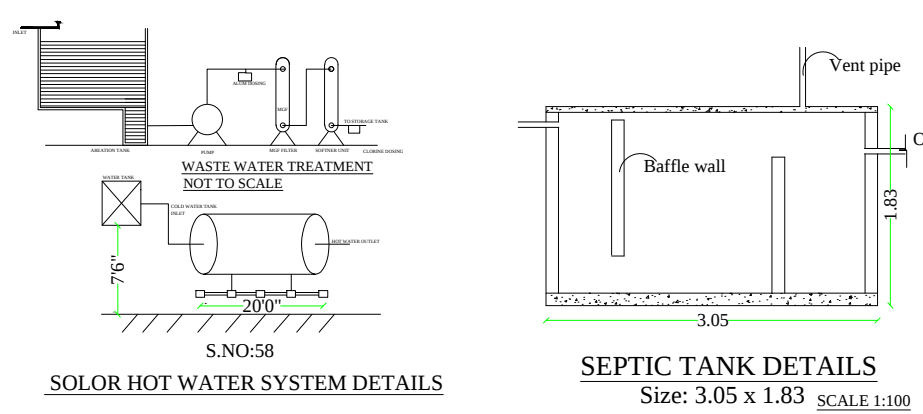
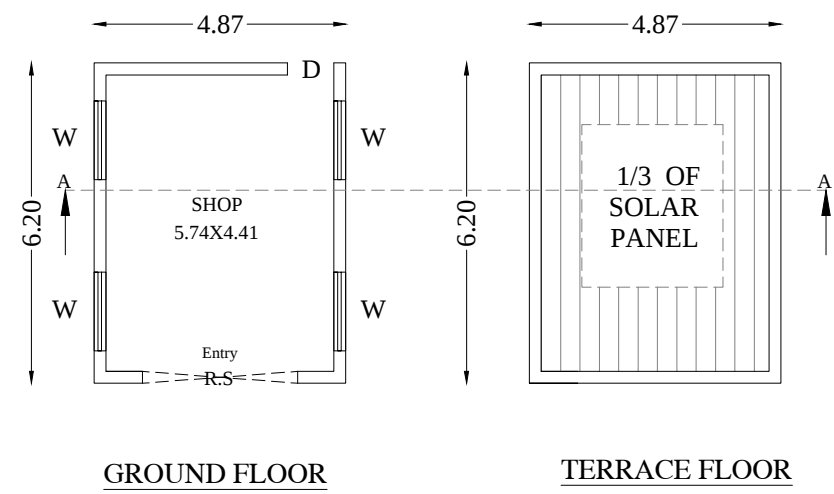



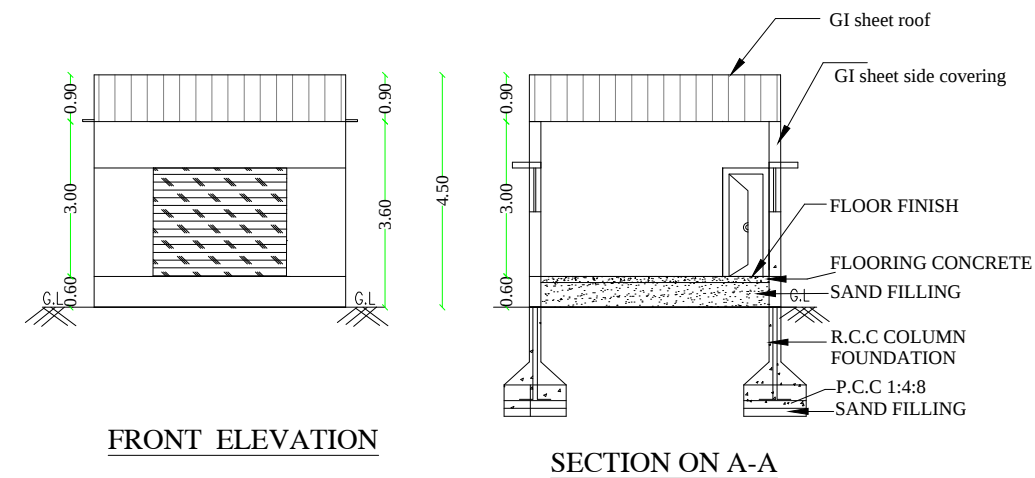


Anthaiyaa Naidu Land
9.75m

Dhayalan Land
38.10m

37.80m

Vacant Land

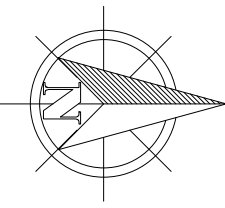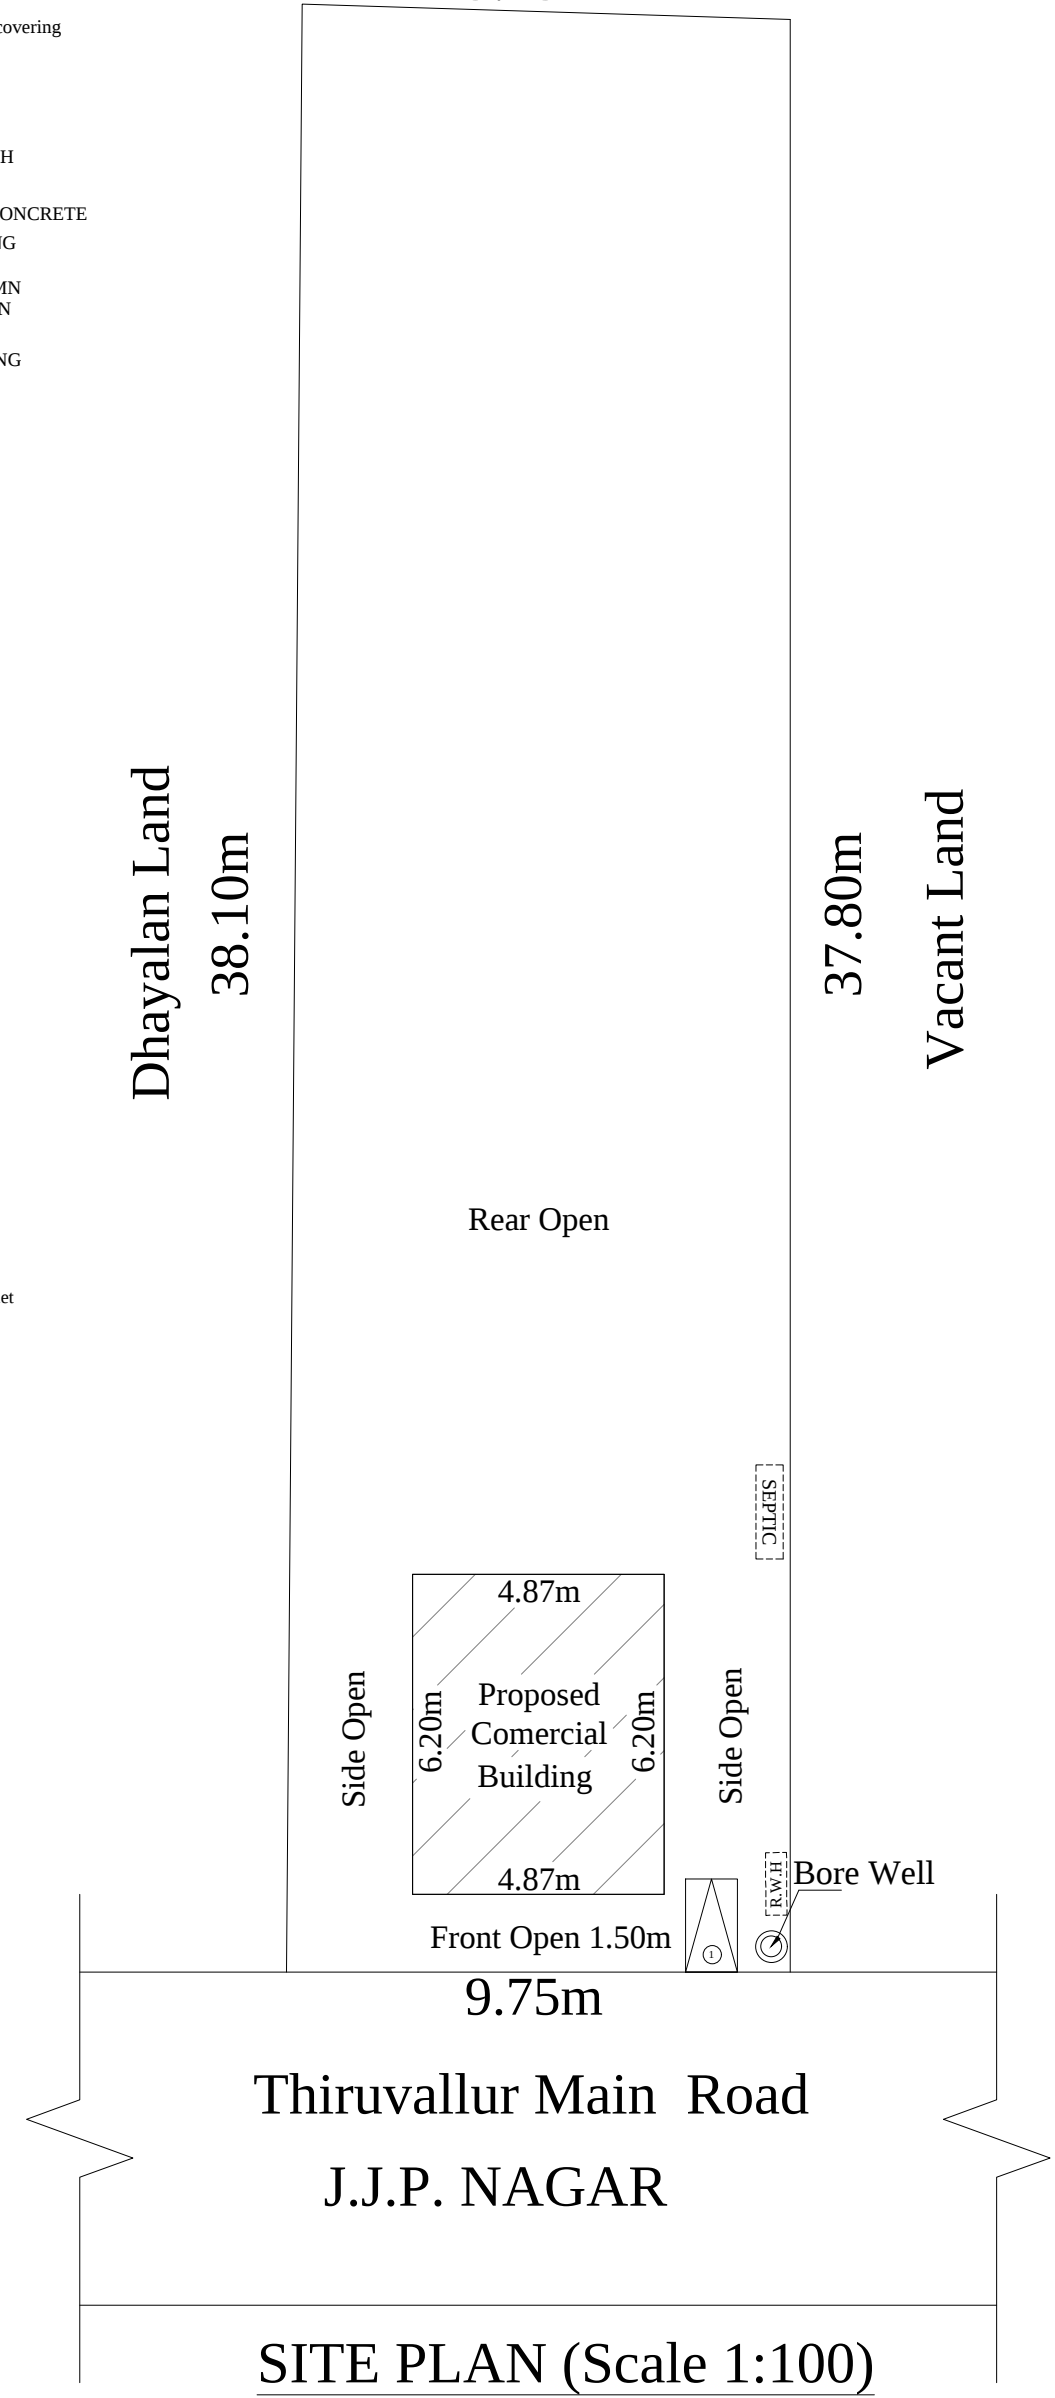

THE PLAN SHOWING THE PROPOSED
CONSTRUCTION OF COMERCIAL BUILDING AT
SURVEYNO:245/5,THIRUVALLUVAR MAIN ROAD ,
J.J.P.NAGAR , MOLACHUR VILLAGE ,
SRIPERUMBUDUR TALUK , KANCHIPURAM DIST.

REFERENCE		
R.S. - Rolling Shutter	3.00 X 2.44	
D - Door	0.90 X 2.10	
D1 - Door 1	0.76 X 2.10	
W - Window	1.83 X 1.52	
V - Ventilator	0.90 X 0.76	

SITE AREA STATEMENT		SQ.M
Total Site Area(As Per Patta)		350.00
Total Site Area(As Per Document)		365.98

S.No	DESCRIPTION	FSI Area Sq.m	Non FSI Area Sq.m	Build Area Sq.m
01.	Ground Floor Area	30.19	-	30.19
	Total Area	30.19	-	30.19

PARKING NAME	REQUIRED	PROVIDED
CAR	--	--
TWO WHEELER	01	01

SCALE 1:100

ALL DIMENSIONS ARE METER

OWNER SIGN:

REGISTERED ENGINEER SIGN:

Er. A. PRABHAKARAN, B.E.(Civil)
Registered Engineer No:RE / Gr-II / 2021 / 12 / 023
Reg Construction Eng No.RCE / 2023 / 09/007
SRI SIVAM FOUNDATION,
43/G9. Alladi Pillayar Kovil Street, KPM - 1.
Cell: 9629362167,6383435069.