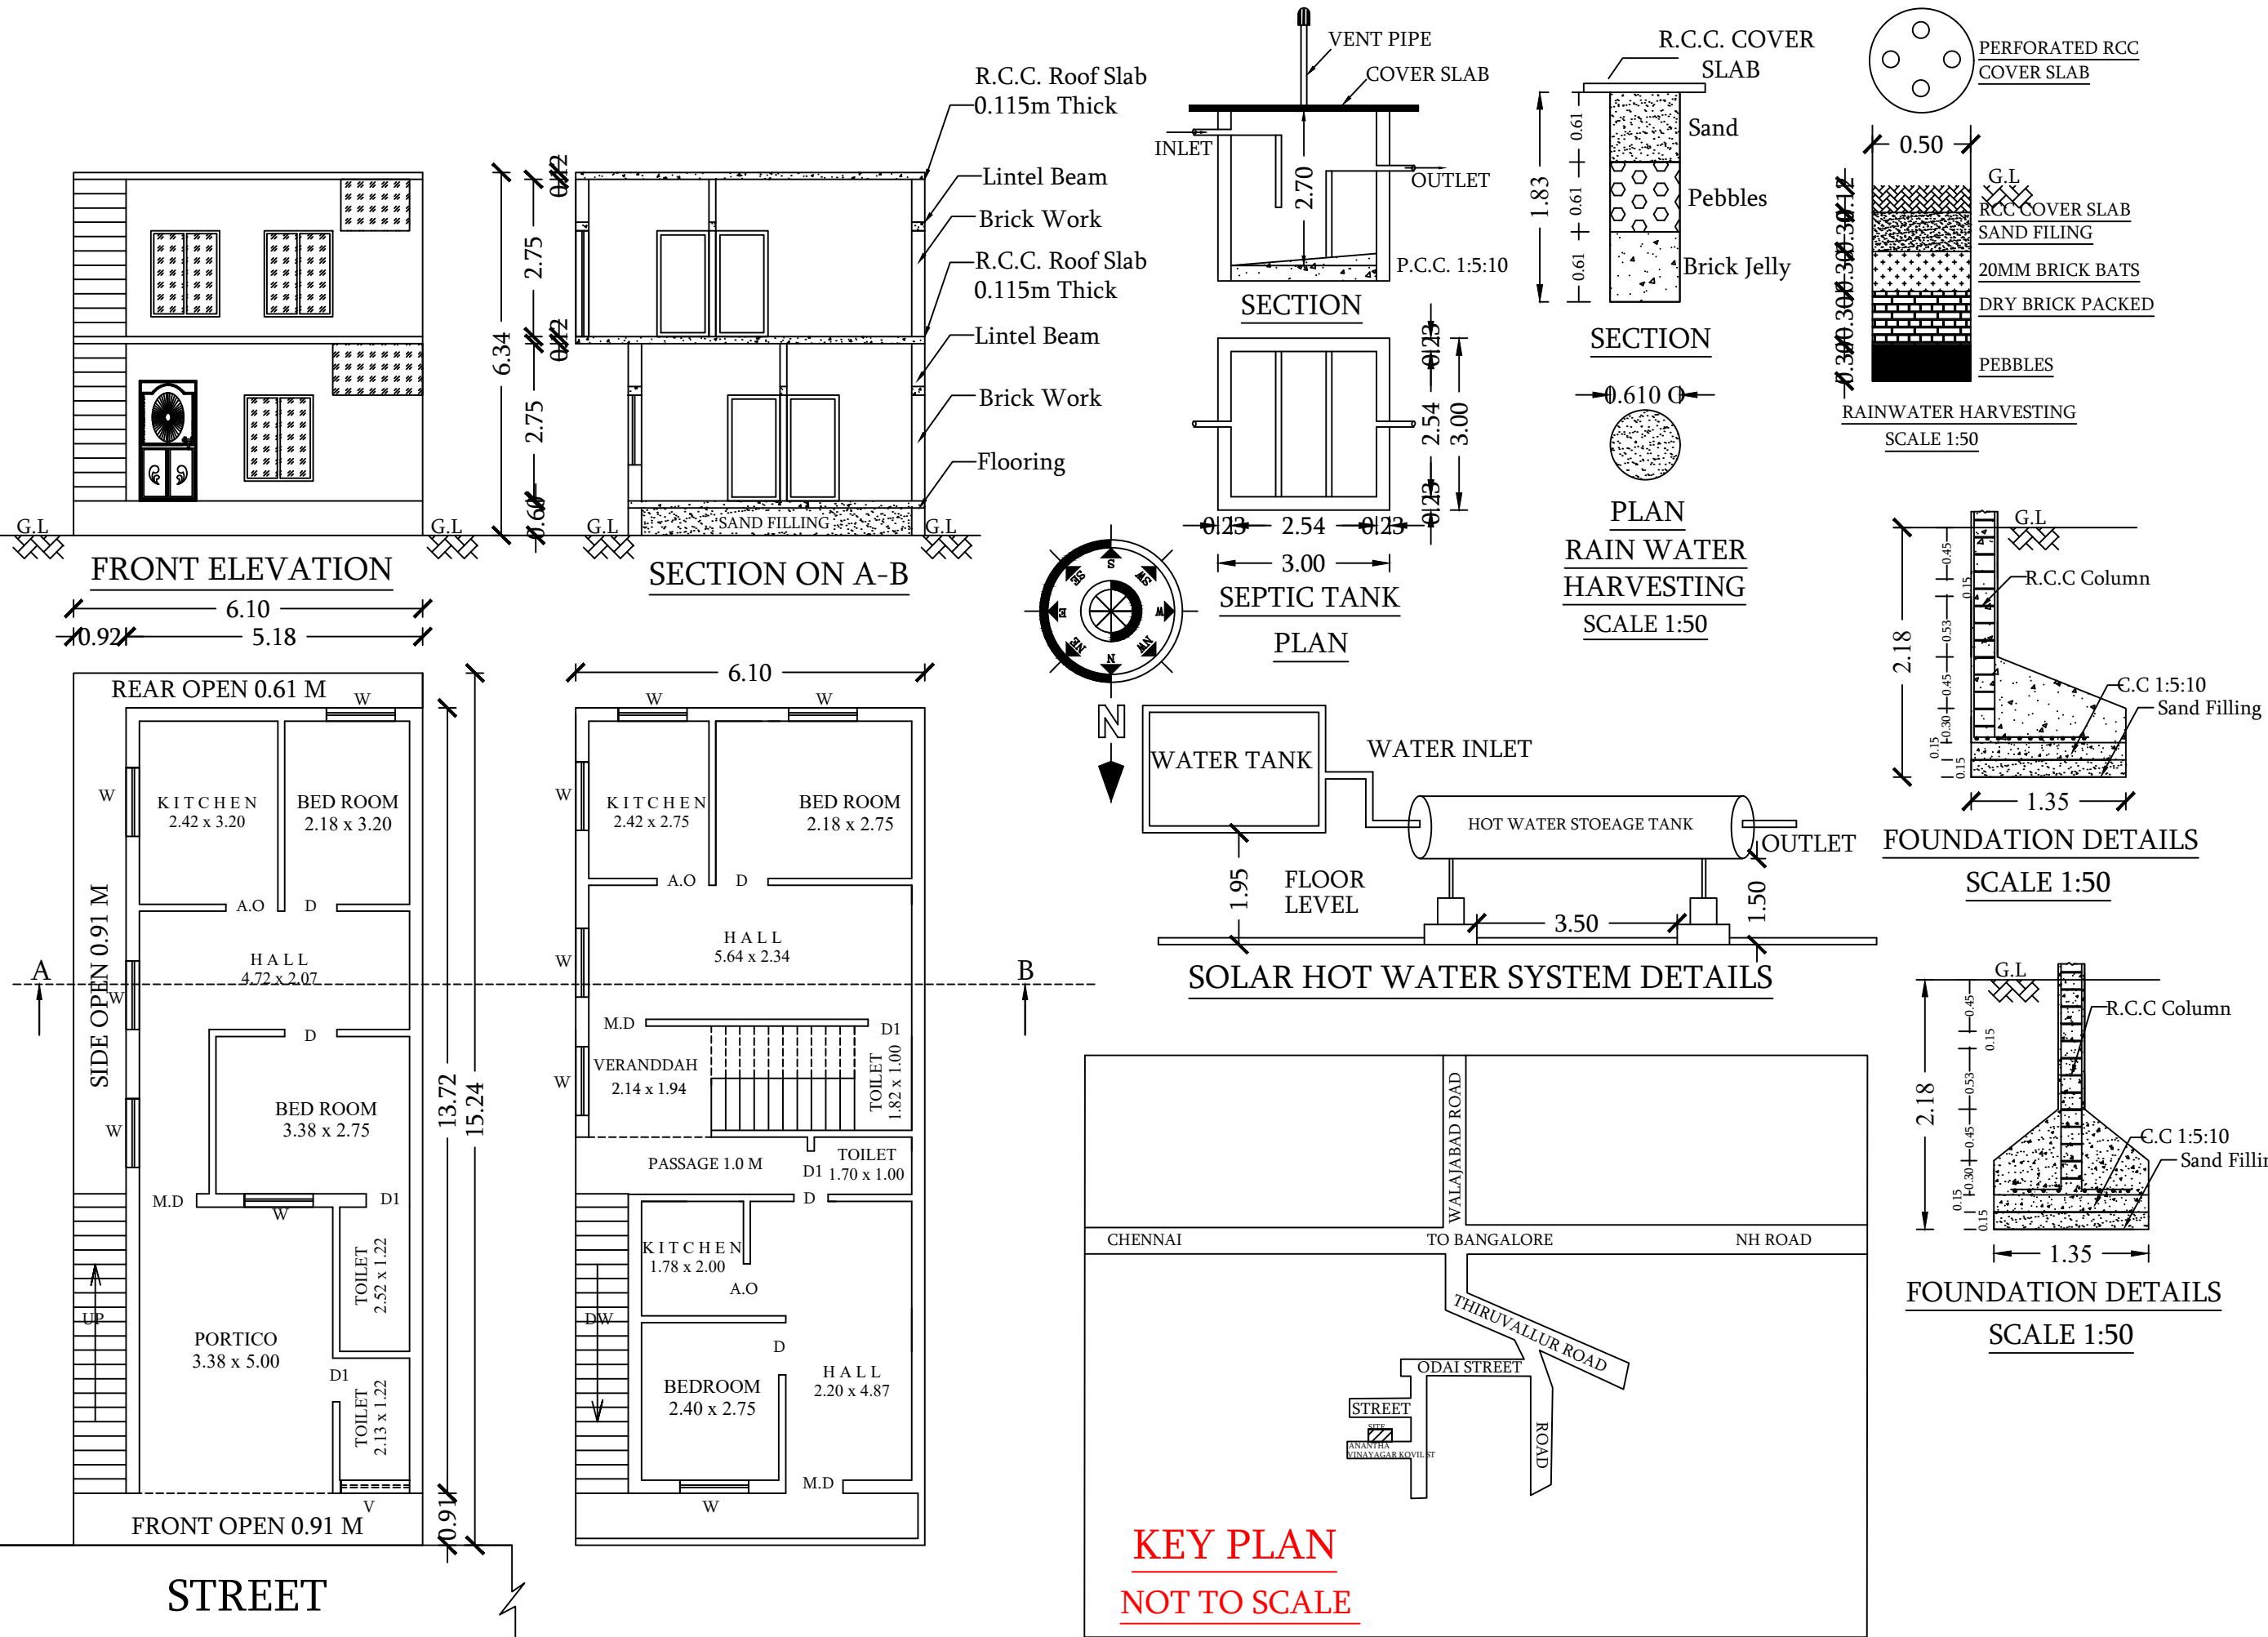


 


SITE PLAN WITH PROPOSED FIRST FLOOR PLAN

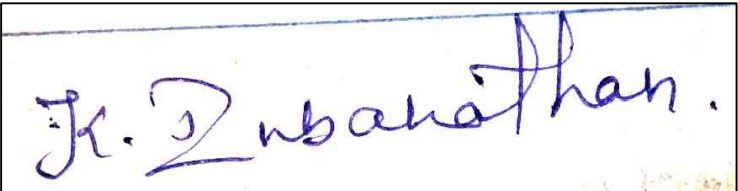


FOR OFFICE USE ONLY :

PLAN SHOWING THE PROPOSED ADDITIONAL CONSTRUCTION OF R.C.C. ROOF RESIDENTIAL FIRST FLOOR BUILDING ON THE EXISTING GROUND FLOOR BUILDING IN PLOT NO. 11/EASTERN PART, ANNAI NAGAR, S. NO. (OLD) 199/1 , (NEW) 199/16B, MOLACHUR VILLAGE, SRIPERUMBUDUR TALUK, KANCHEEPURAM DISTRICT.

SCHEDULE OF JOINERY :		COLOUR INDEX:-	STAIRCASE DETAILS:-
M.D MAIN DOOR	1.00 x 2.10	○ PLOT BOUNDRY	Tread 0.25m Rise 0.15m  STAIRCASE WIDTH 0.90 m
D DOOR	0.90 x 2.10	◐ EXISTING BUILDING	
O OPEN	0.90 x 2.10	◑ PROPOSED BUILDING	
D1 DOOR	0.75 x 2.10		
W GLAZED WINDOW	1.20 x 1.50	PLOT COVERAGE = 79% F.S.I. = 1.71	
V VENTILATOR	0.90 x 0.60	SCALE:- 1:100	

AREA STATEMENT :	
Plot Area	= 90.61 Sq.m (or) 975 Sq ft
Existing R.C.C. Roof Building Area, G.F	= 71.09 Sq.m (or) 765 Sq ft
Proposed R.C.C. Roof Building Area, F.F	= 83.69 Sq.m (or) 900 Sq ft
Total Proposed R.C.C Roof Building Area	= 154.78 Sq.m (or) 1,665 Sq ft
Open Area	= 19.52 Sq.m (or) 210 Sq ft

OWNER SIGN: 

(K. INBANATHAN)

ENGINEER SIGN 