




PLAN SHOWING THE PROPOSED CONSTRUCTION OF PPGI SHEET ROOFED COMMERCIAL BUILDING (G.F.) IN OLD S.NO: 68/3B, NEW S.NO: 68/3B4, PATTA NO: 3618,
(AS PER PATTA SUB DIVISION S.NO: 68/3B4B),PLOT NO: 10 SOUTHERN PART, "JEMI FARMS", PONDUR VILLAGE, SRIPERUMBUDUR TALUK, KANCHIPURAM DISTRICT.

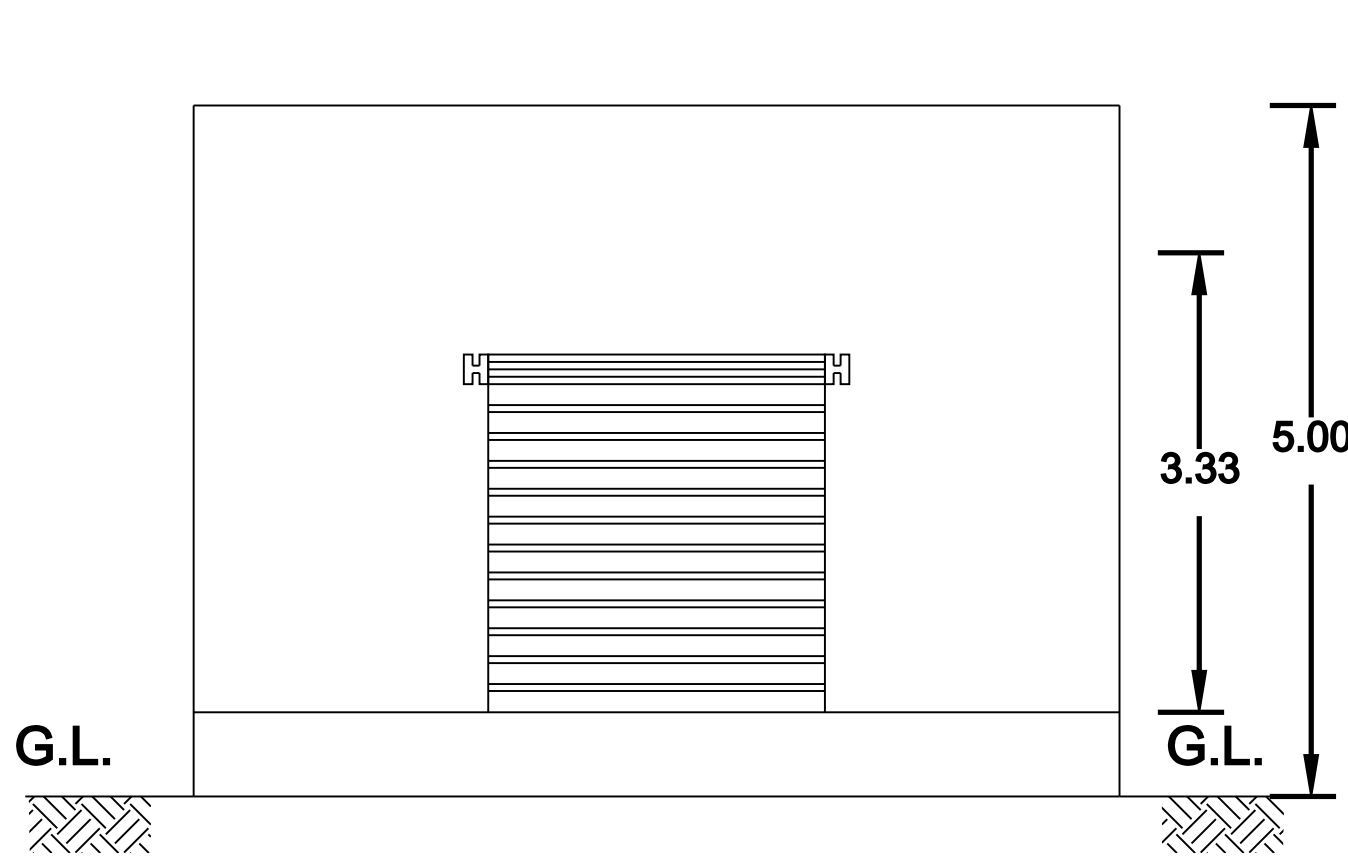



ELEVATION

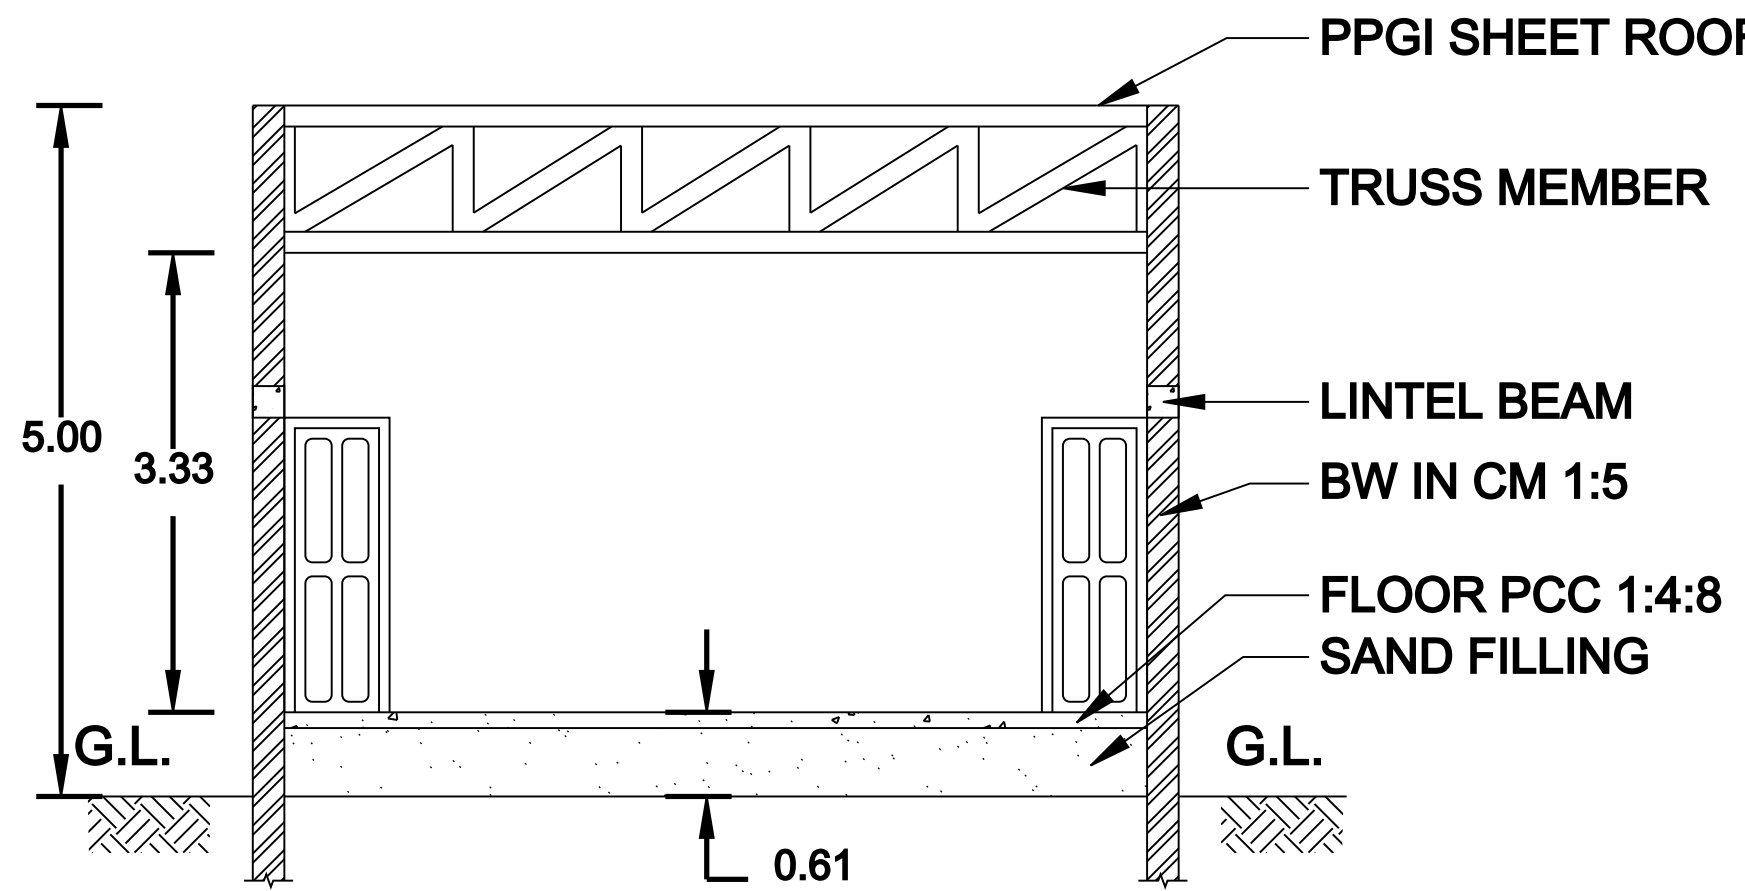


SECTION A-A

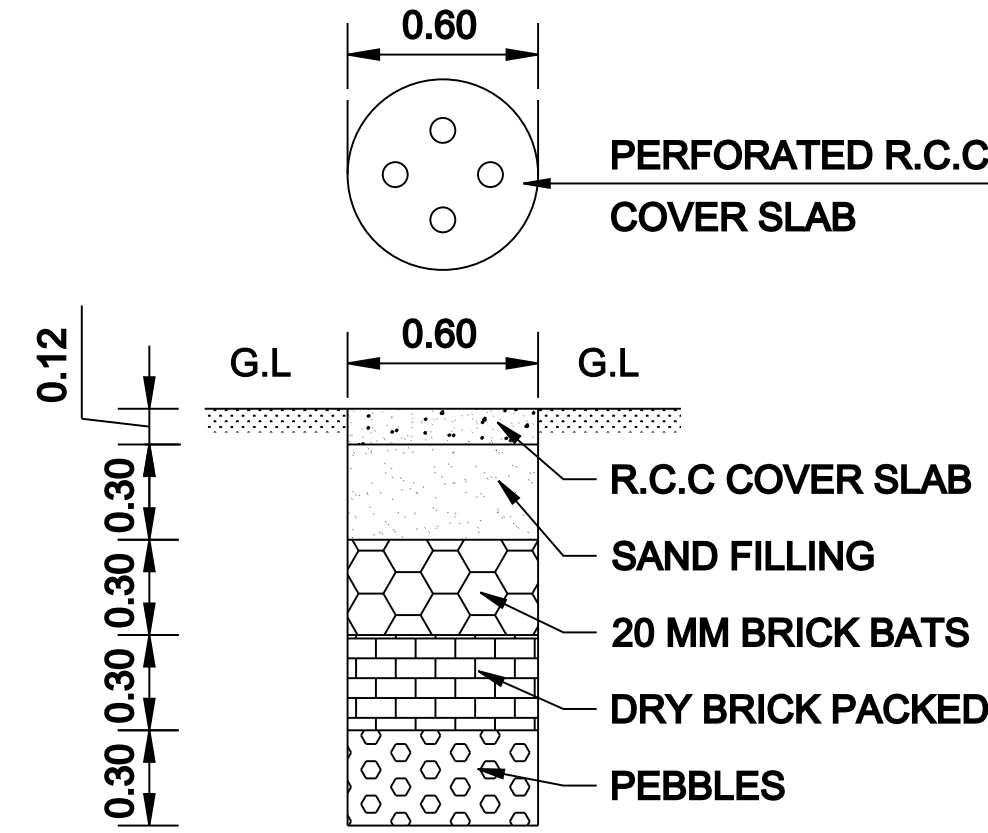


RAIN WATER HARVESTING
NOT TO SCALE

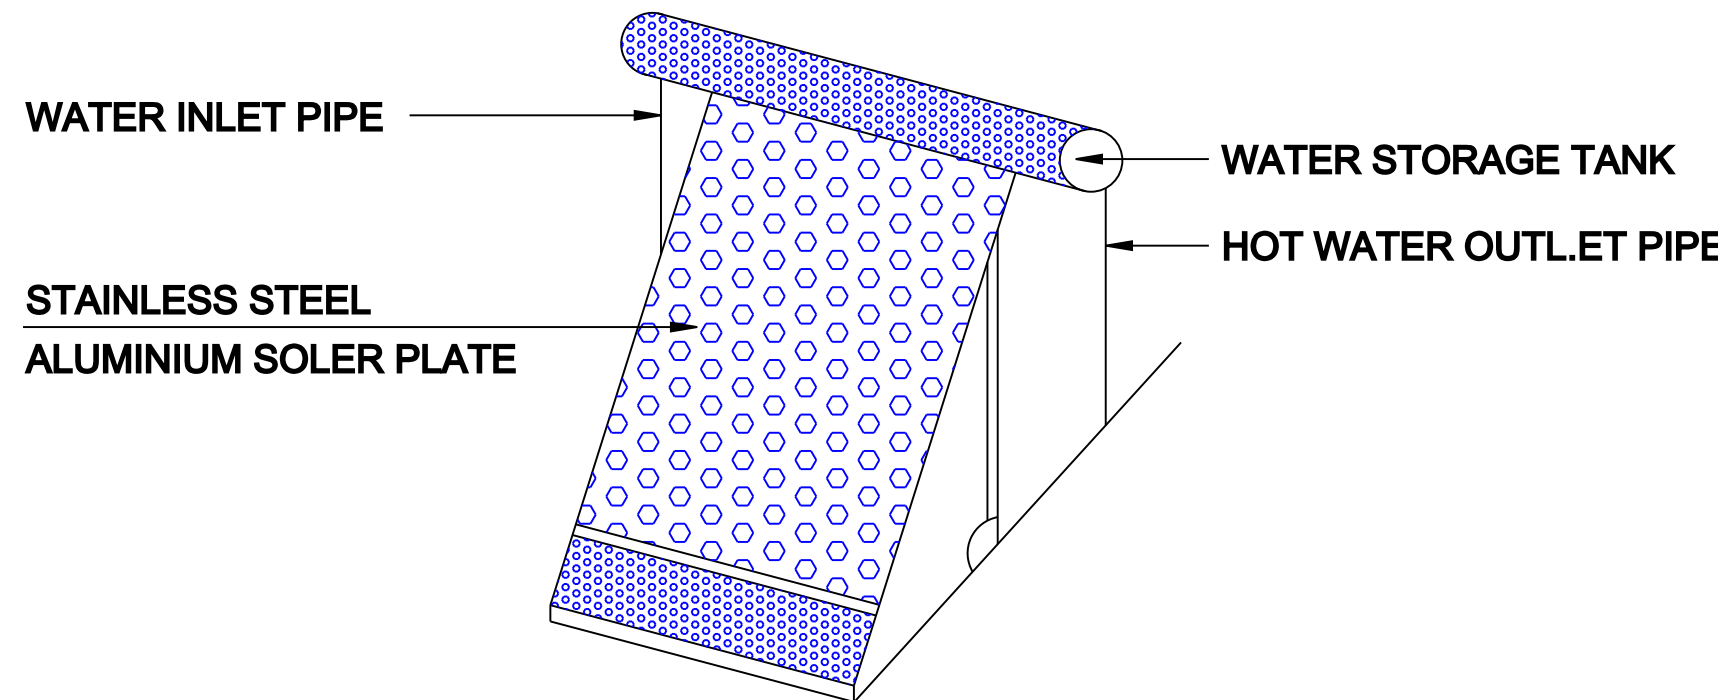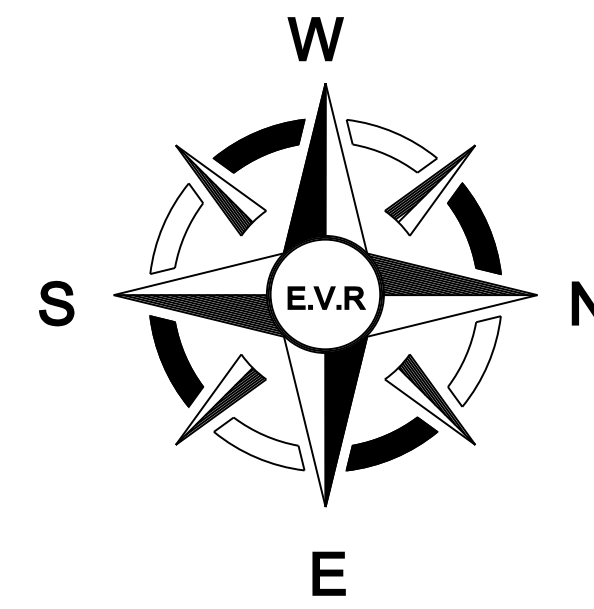


SOLAR WATER HEETER (DOMESTIC MODEL)
CAPACITY 100. TO 100000.Litrs / DAY
TEMP- 90° C
SOLAR WATER HEATER PLAN
NOT TO SCALE

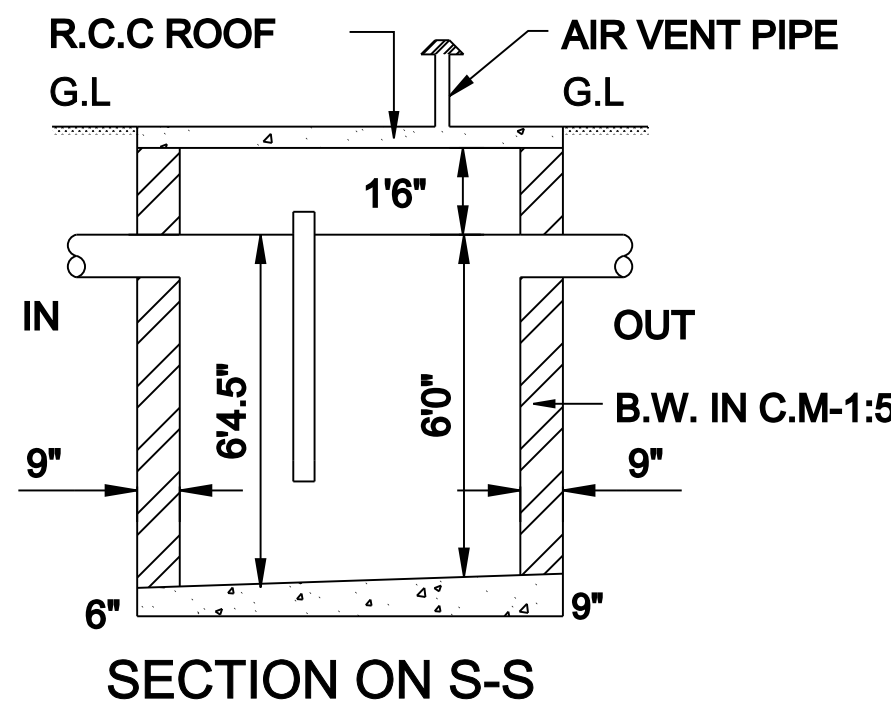


SECTION ON S-S

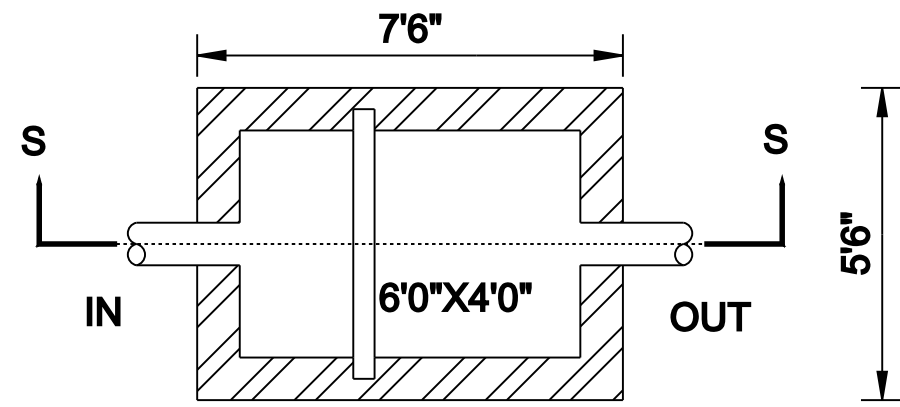


PLAN
SEPTIC TANK
NOT TO SCALE

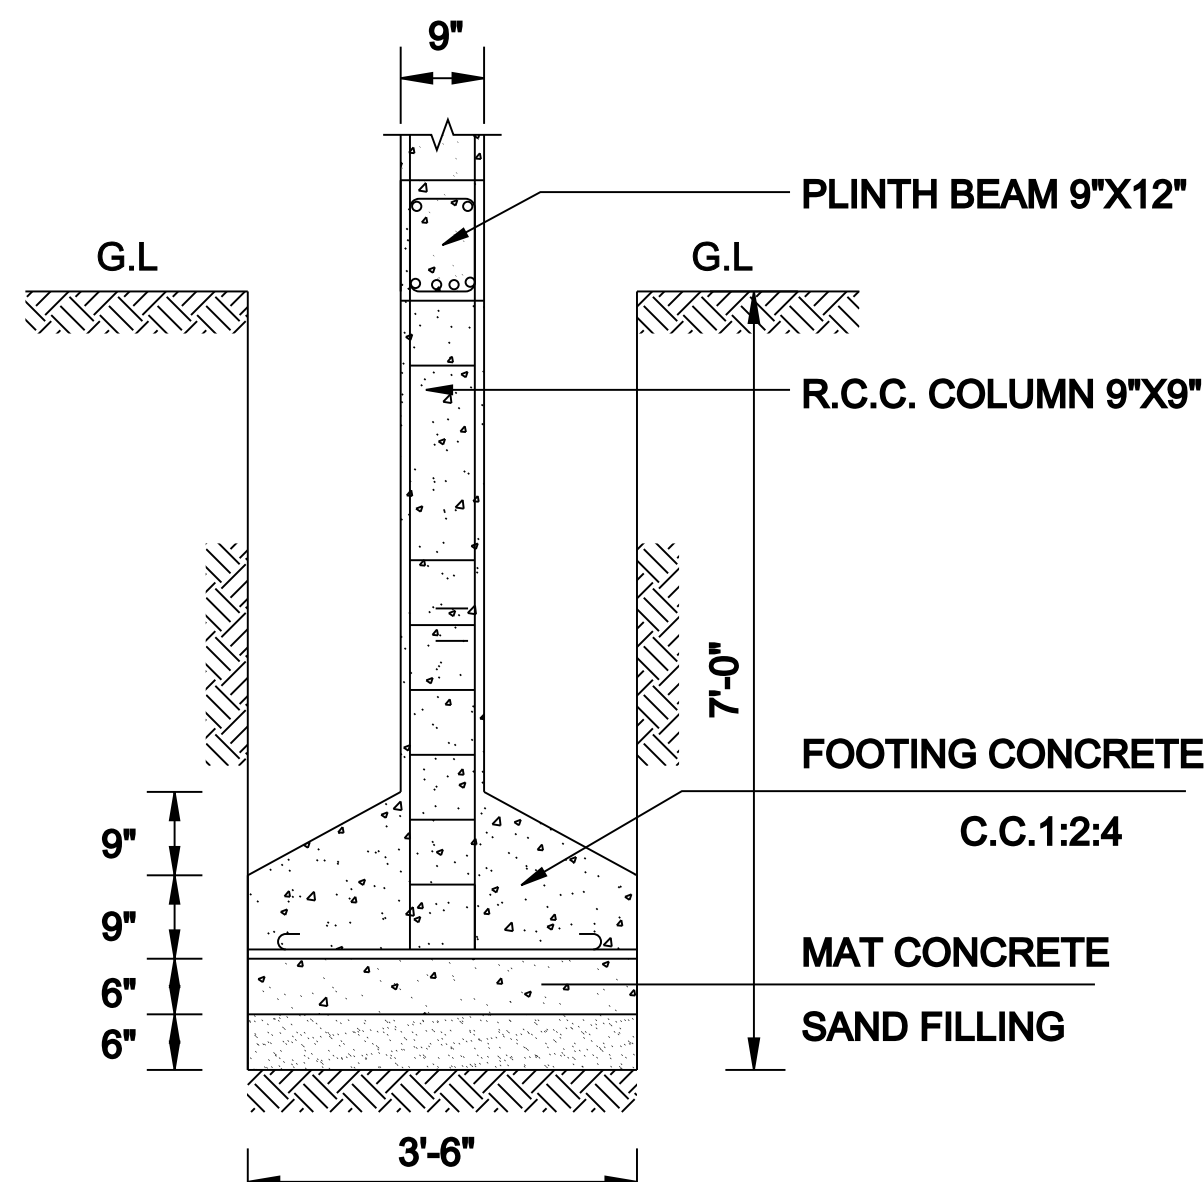


FOUNDATION DETAILS
NOT TO SCALE

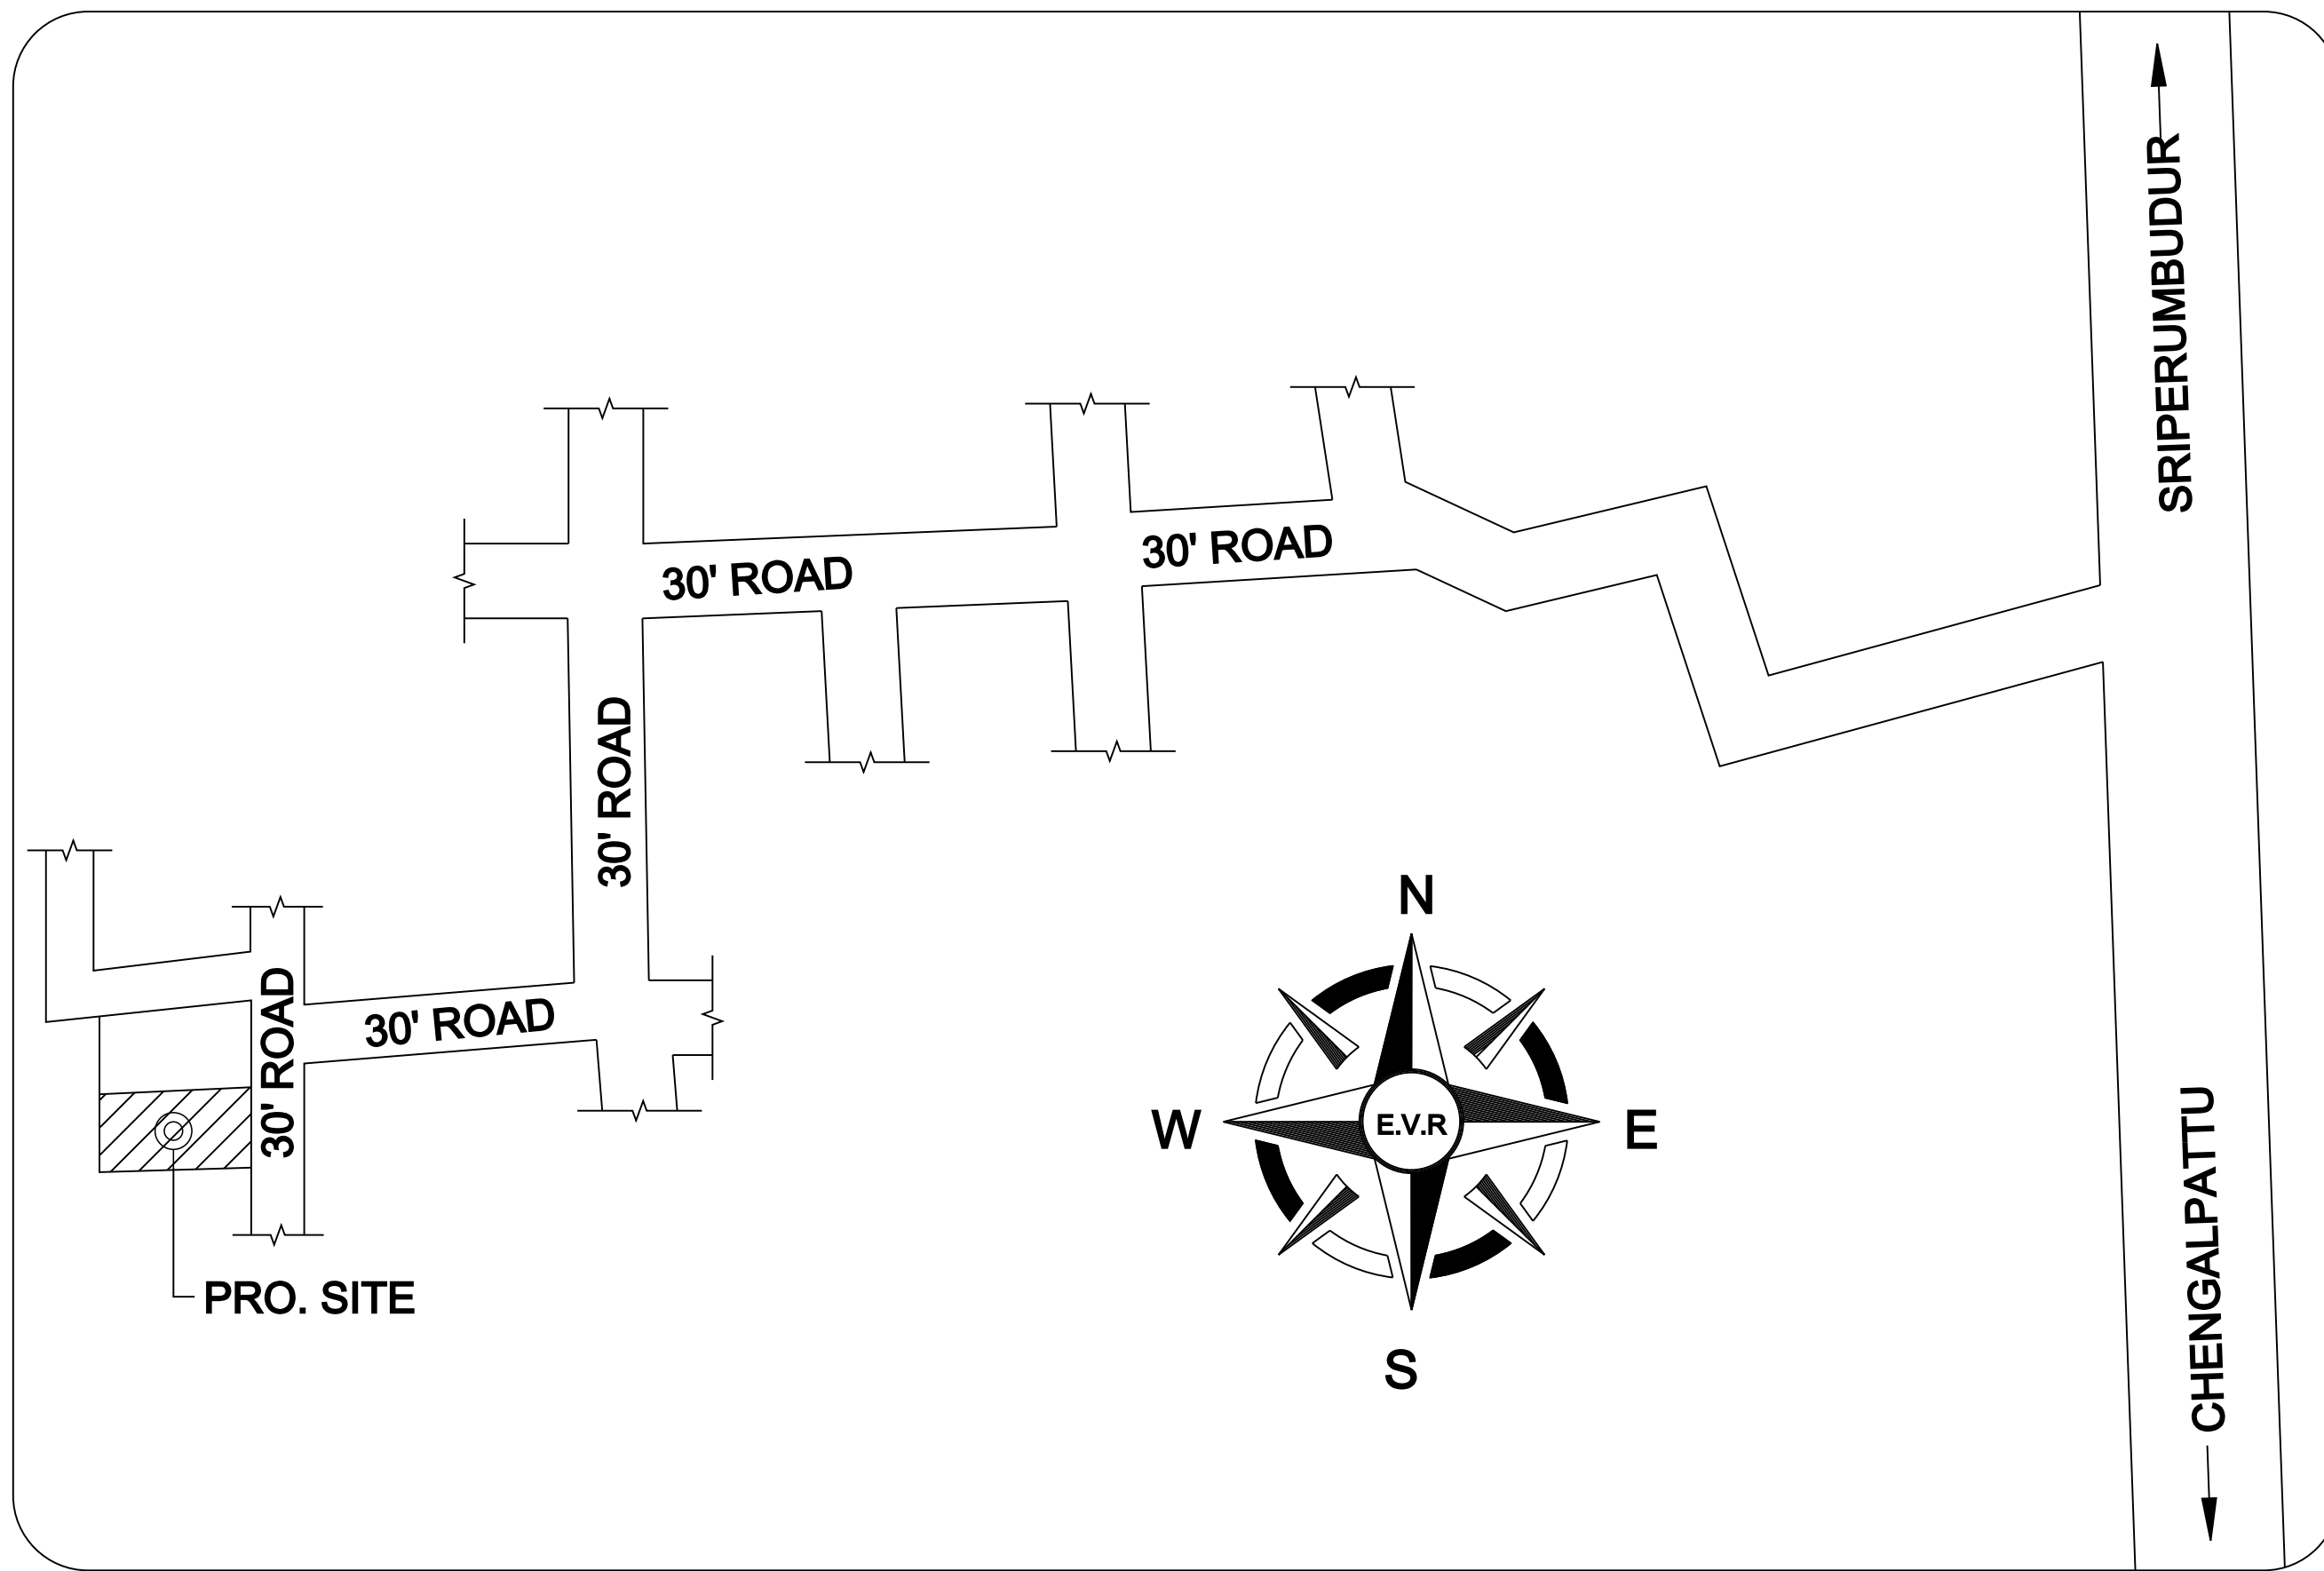

KEY PLAN
NTS

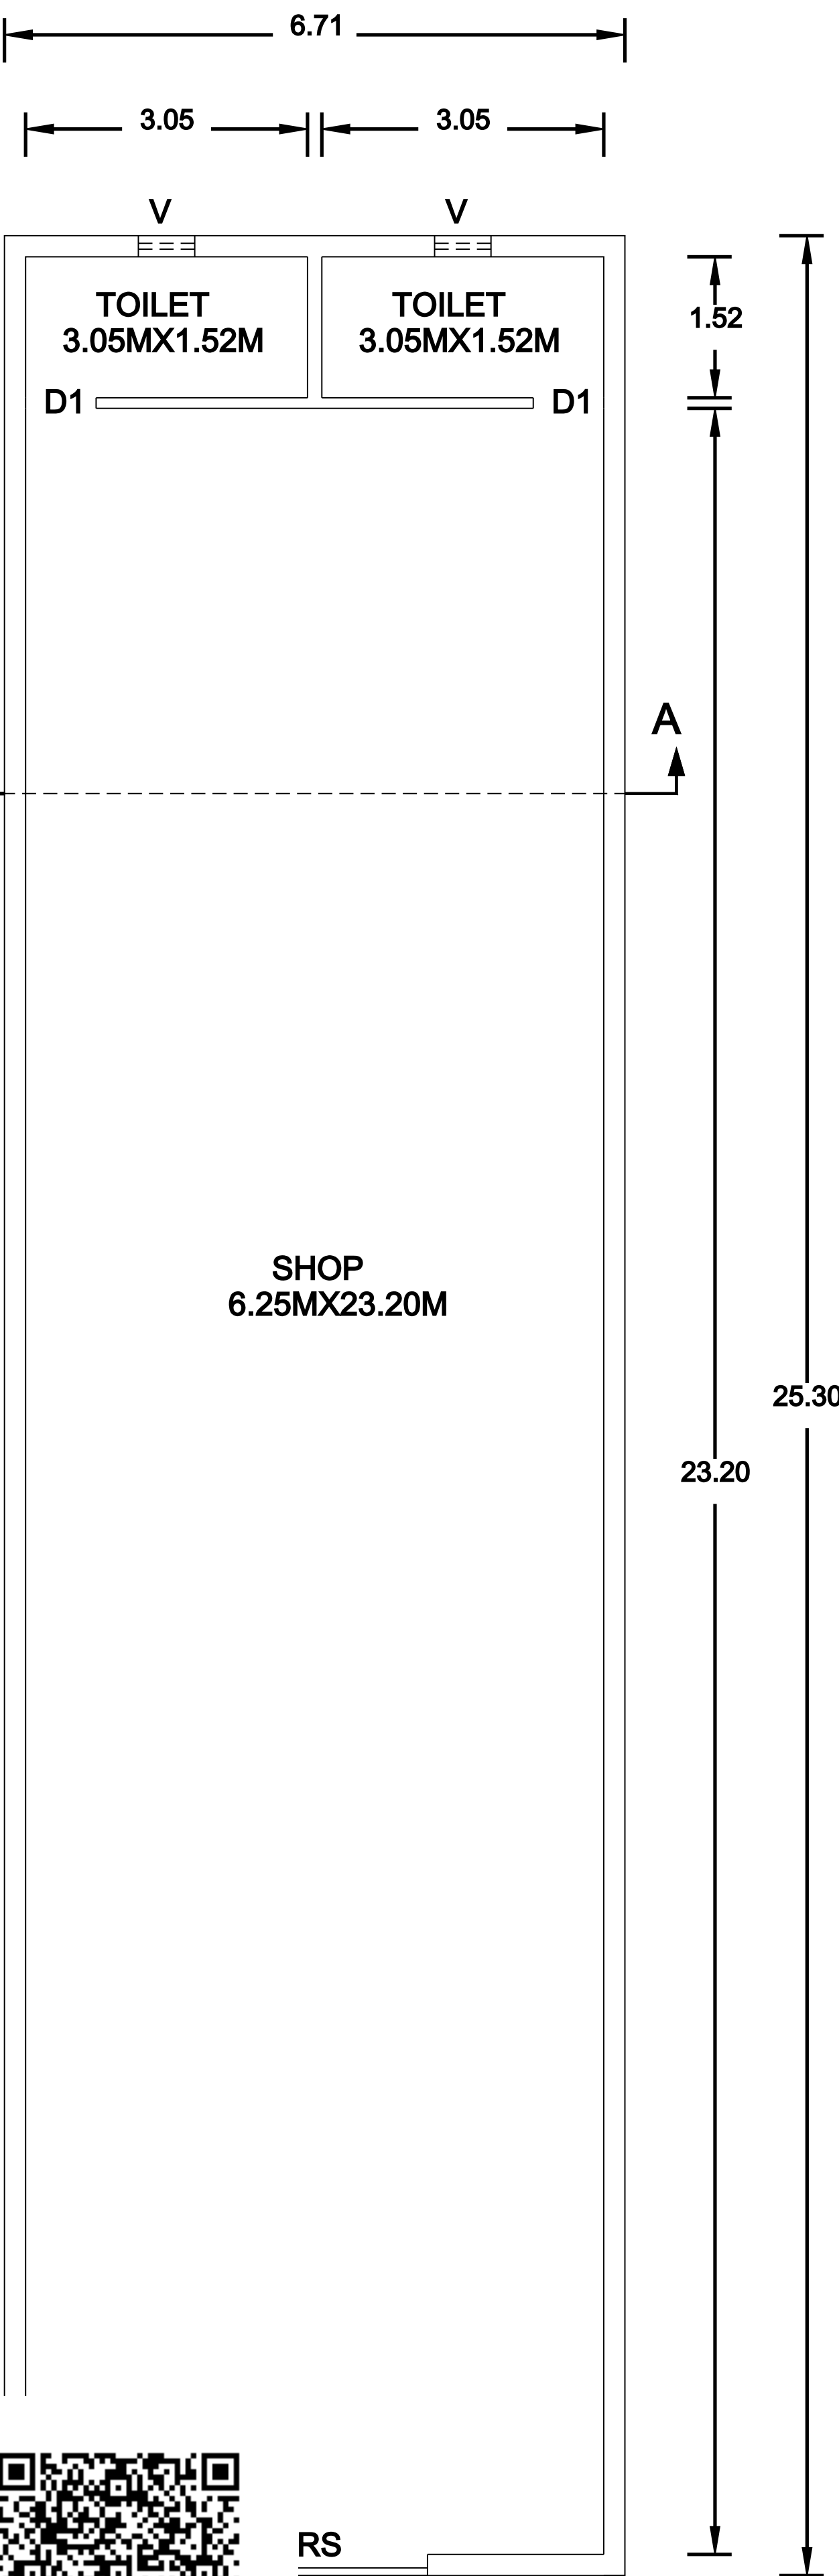

FLOOR

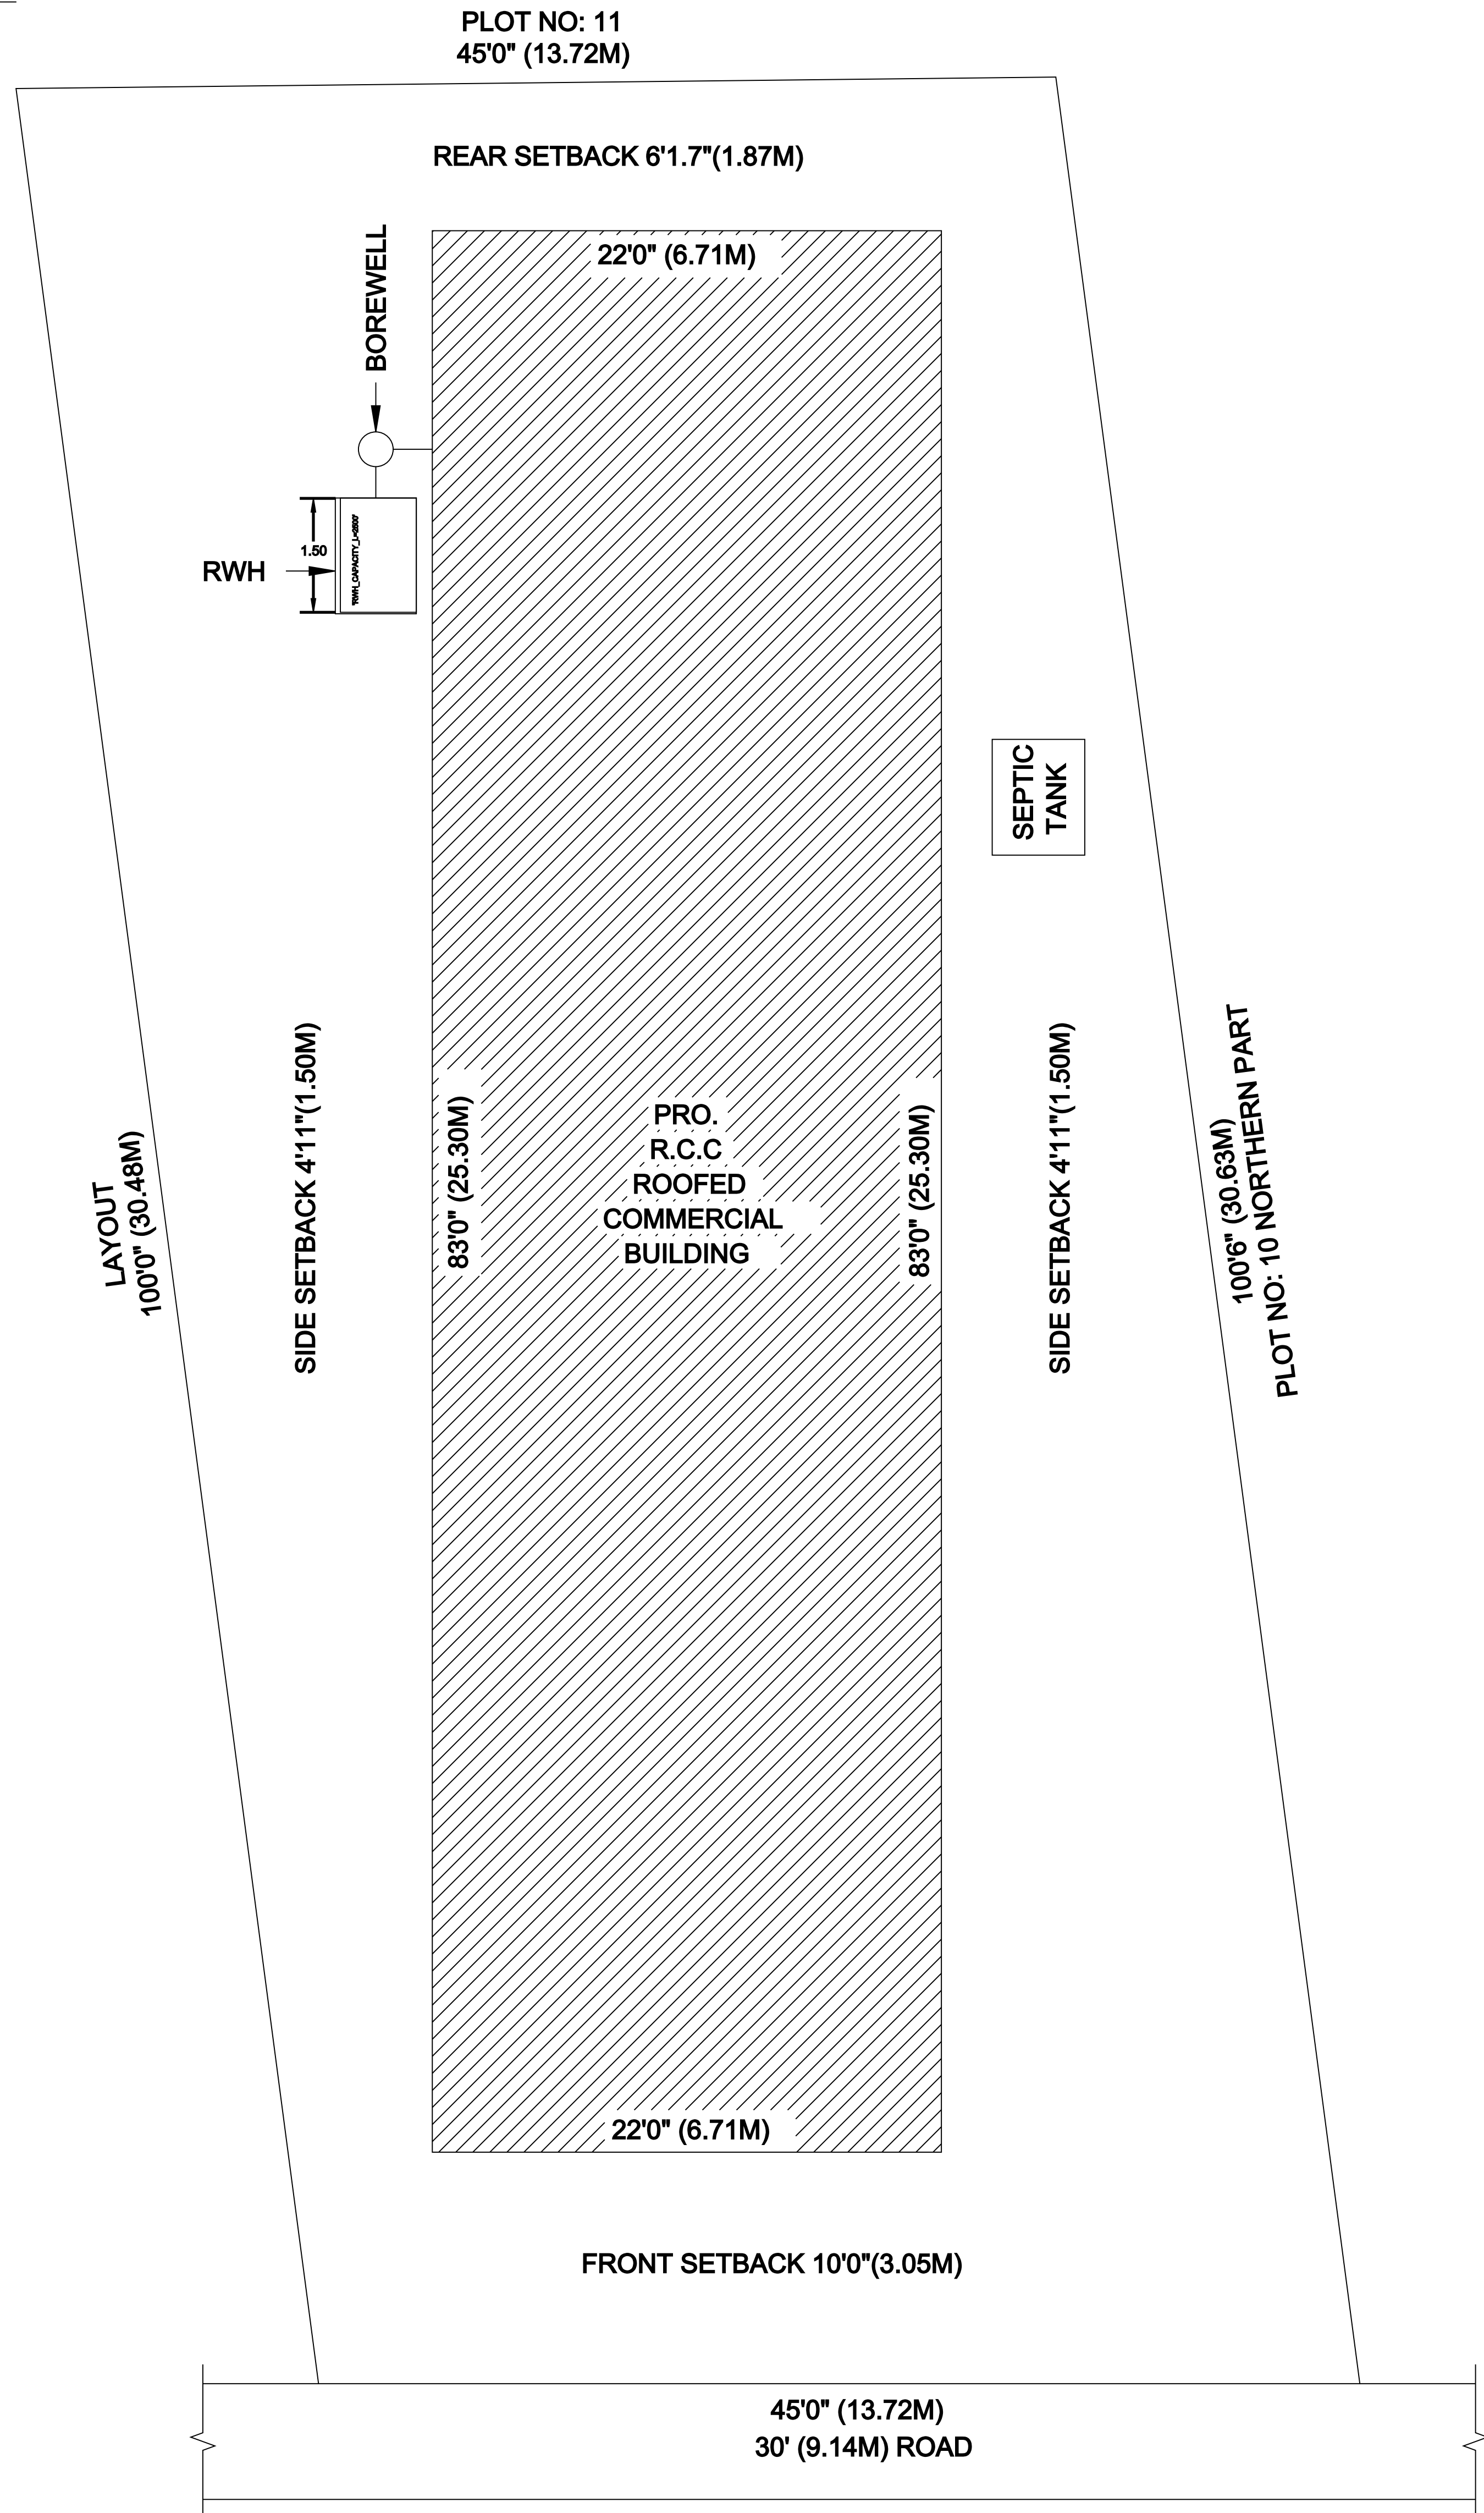

SITE PLAN
NTS

JOINERY DETAILS:

ROLLING SHUTTER	RS	8'0"X7'0"
DOOR	D1	2'6"X7'0"
VENTILATOR	V	2'0"X2'0"

AREA PARTICULARS:

PLOT AREA - 4511.00 SQ.FT (419.23 SQ.M)
G.F. AREA -1826.00 SQ.FT (169.70 SQ.M)
OPEN AREA - 2685.00 SQ.FT (249.53 SQ.M)
COMPOUND WALL - 27.44M+61.11M = 88.55M

LEGEND:

GRAND TOTAL = 169.70 Sq.m
FLOOR SPACE INDEX = 0.40
PLOT COVERAGE = 40.47%
ALL DIEMENSIONS ARE IN METRE
NTS - NOT TO SCALE

NOTE:

PLOT BOUNDARY
PRO. RCC ROOFED BUILDING
EXISTING ROAD

OWNER SIGNATURE:

[Signature]

ENGINEER SIGN:

[Signature]
Er. E. VENKATESAN, D.C.E.,
E.V.R. CONSTRUCTION
Licensed Building Surveyor
No. 1/2, Madam Street, Ganapathi Complex,
KANCHIPURAM - 1. Cell: 9443484050