




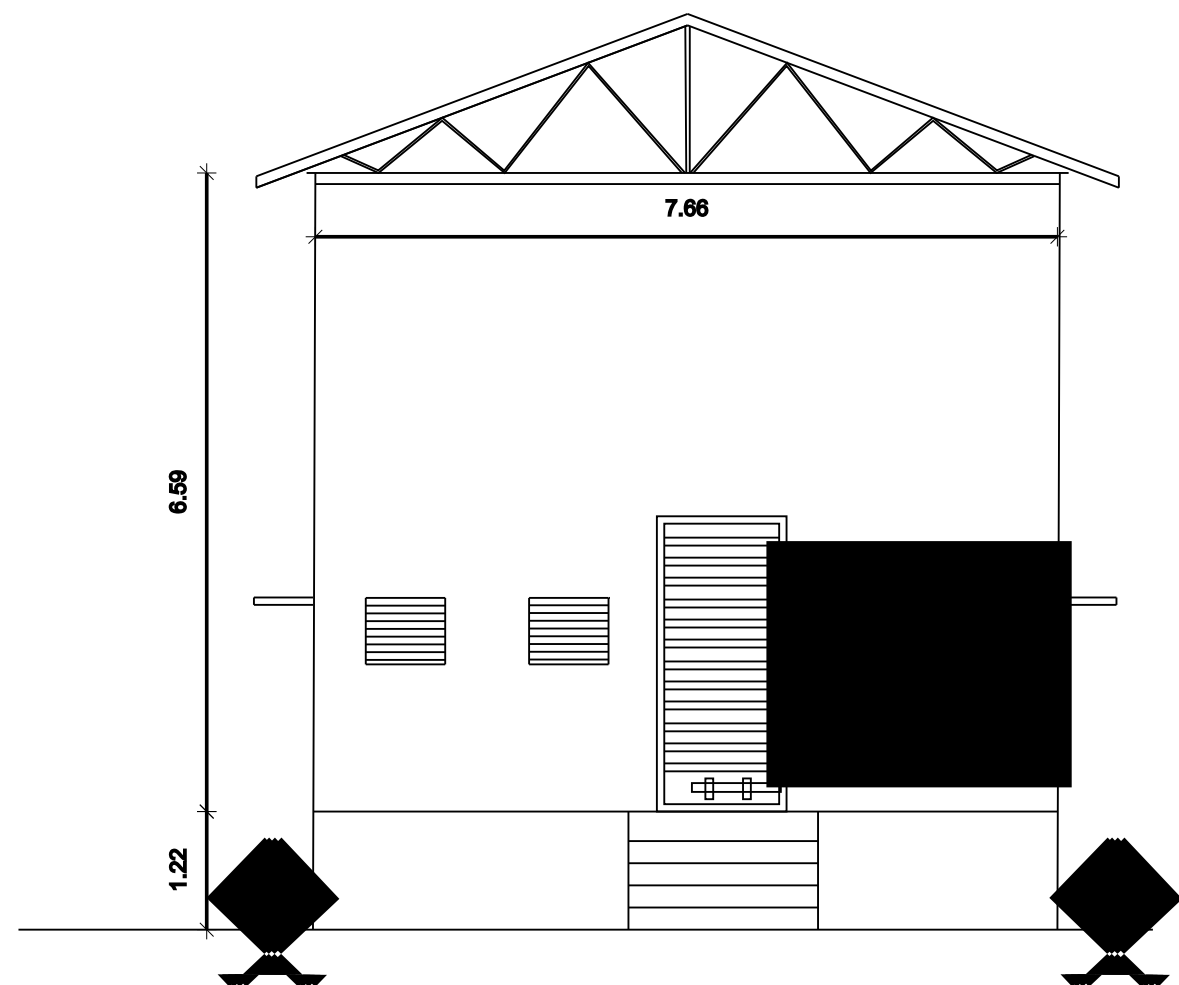


ELEVATION

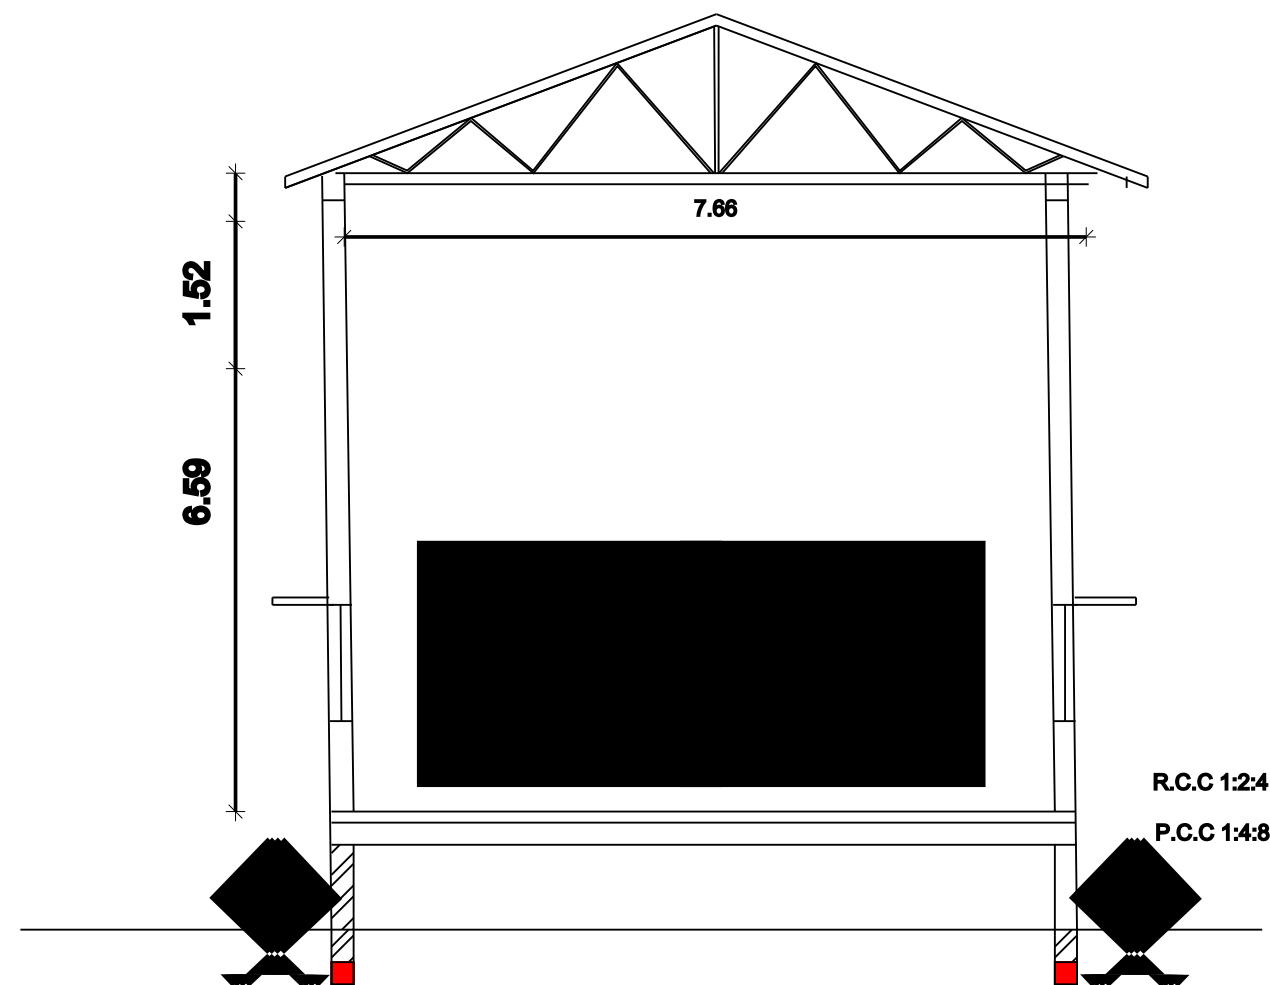


SECTION ON AA'

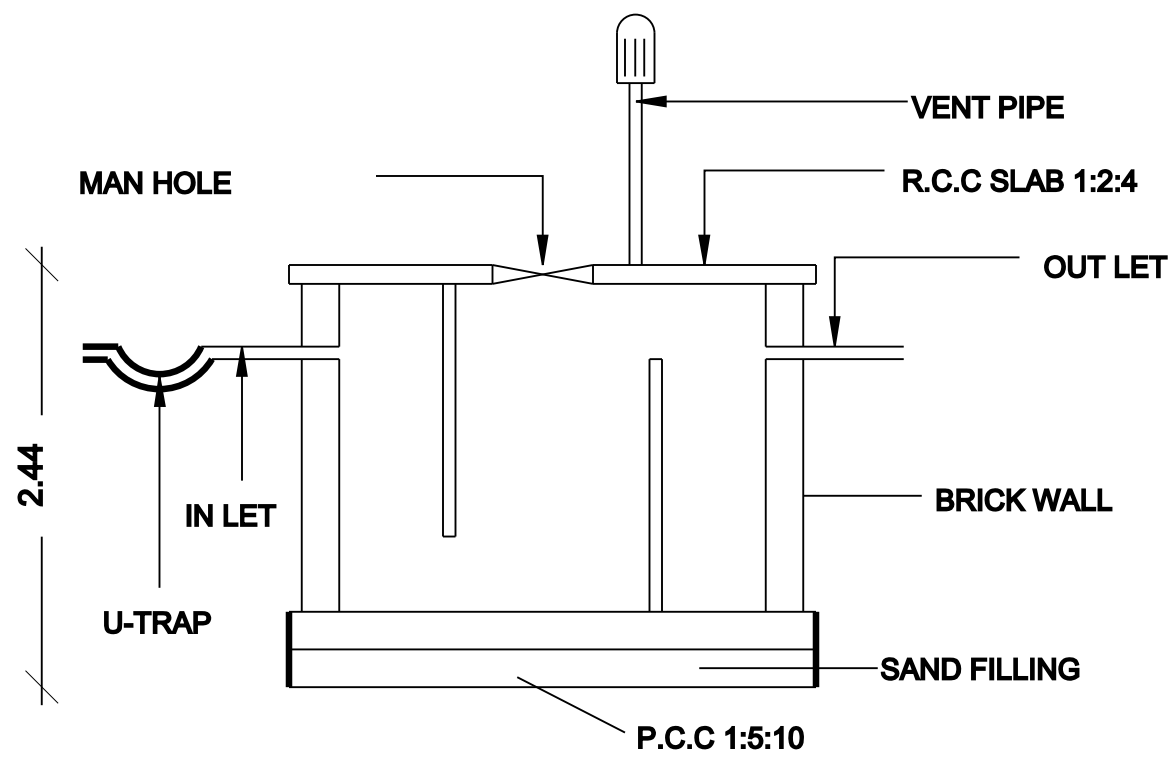


SECTION E,F
SEPTIC TANK DETAIL

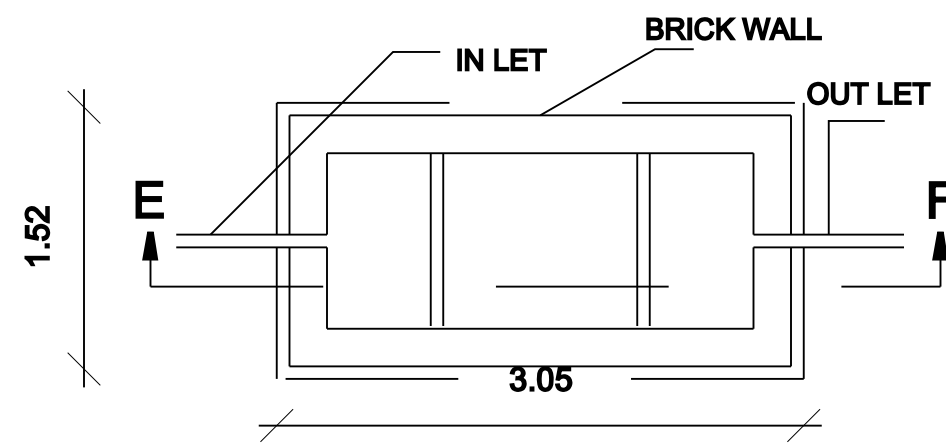


PLAN
PLAN OF SEPTIC TANK

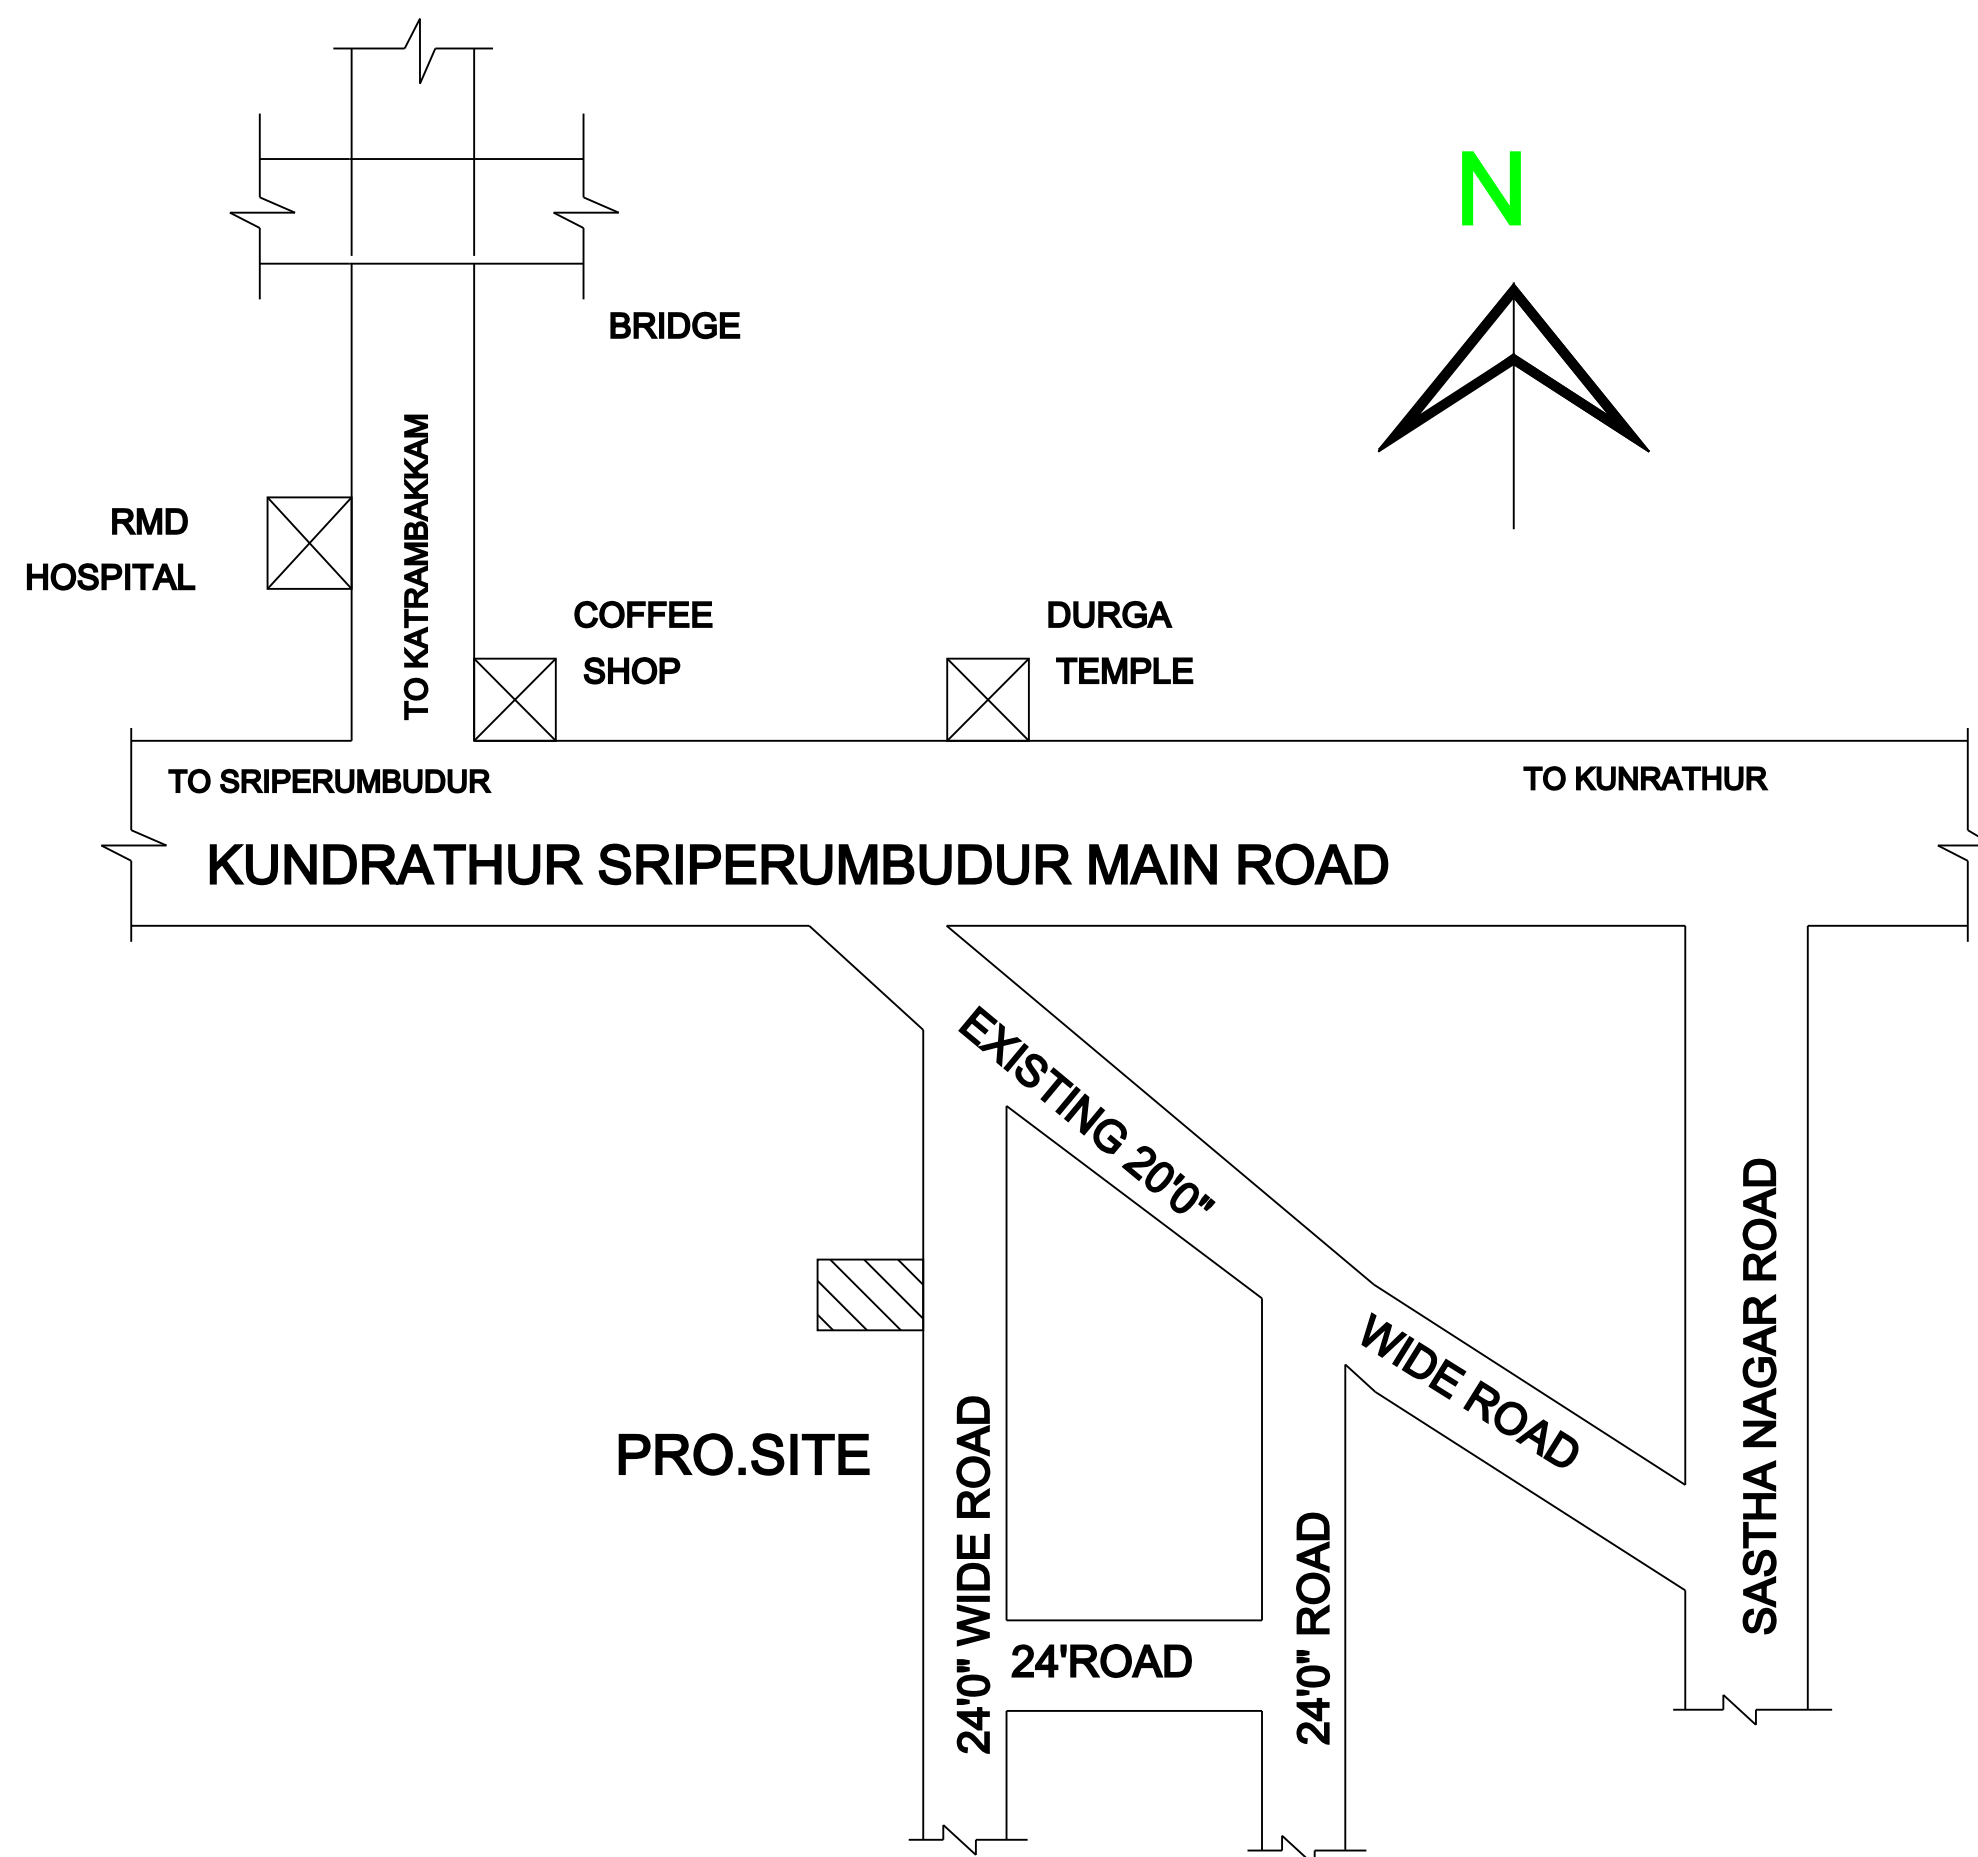


KEY PLAN
NOT TO SCALE

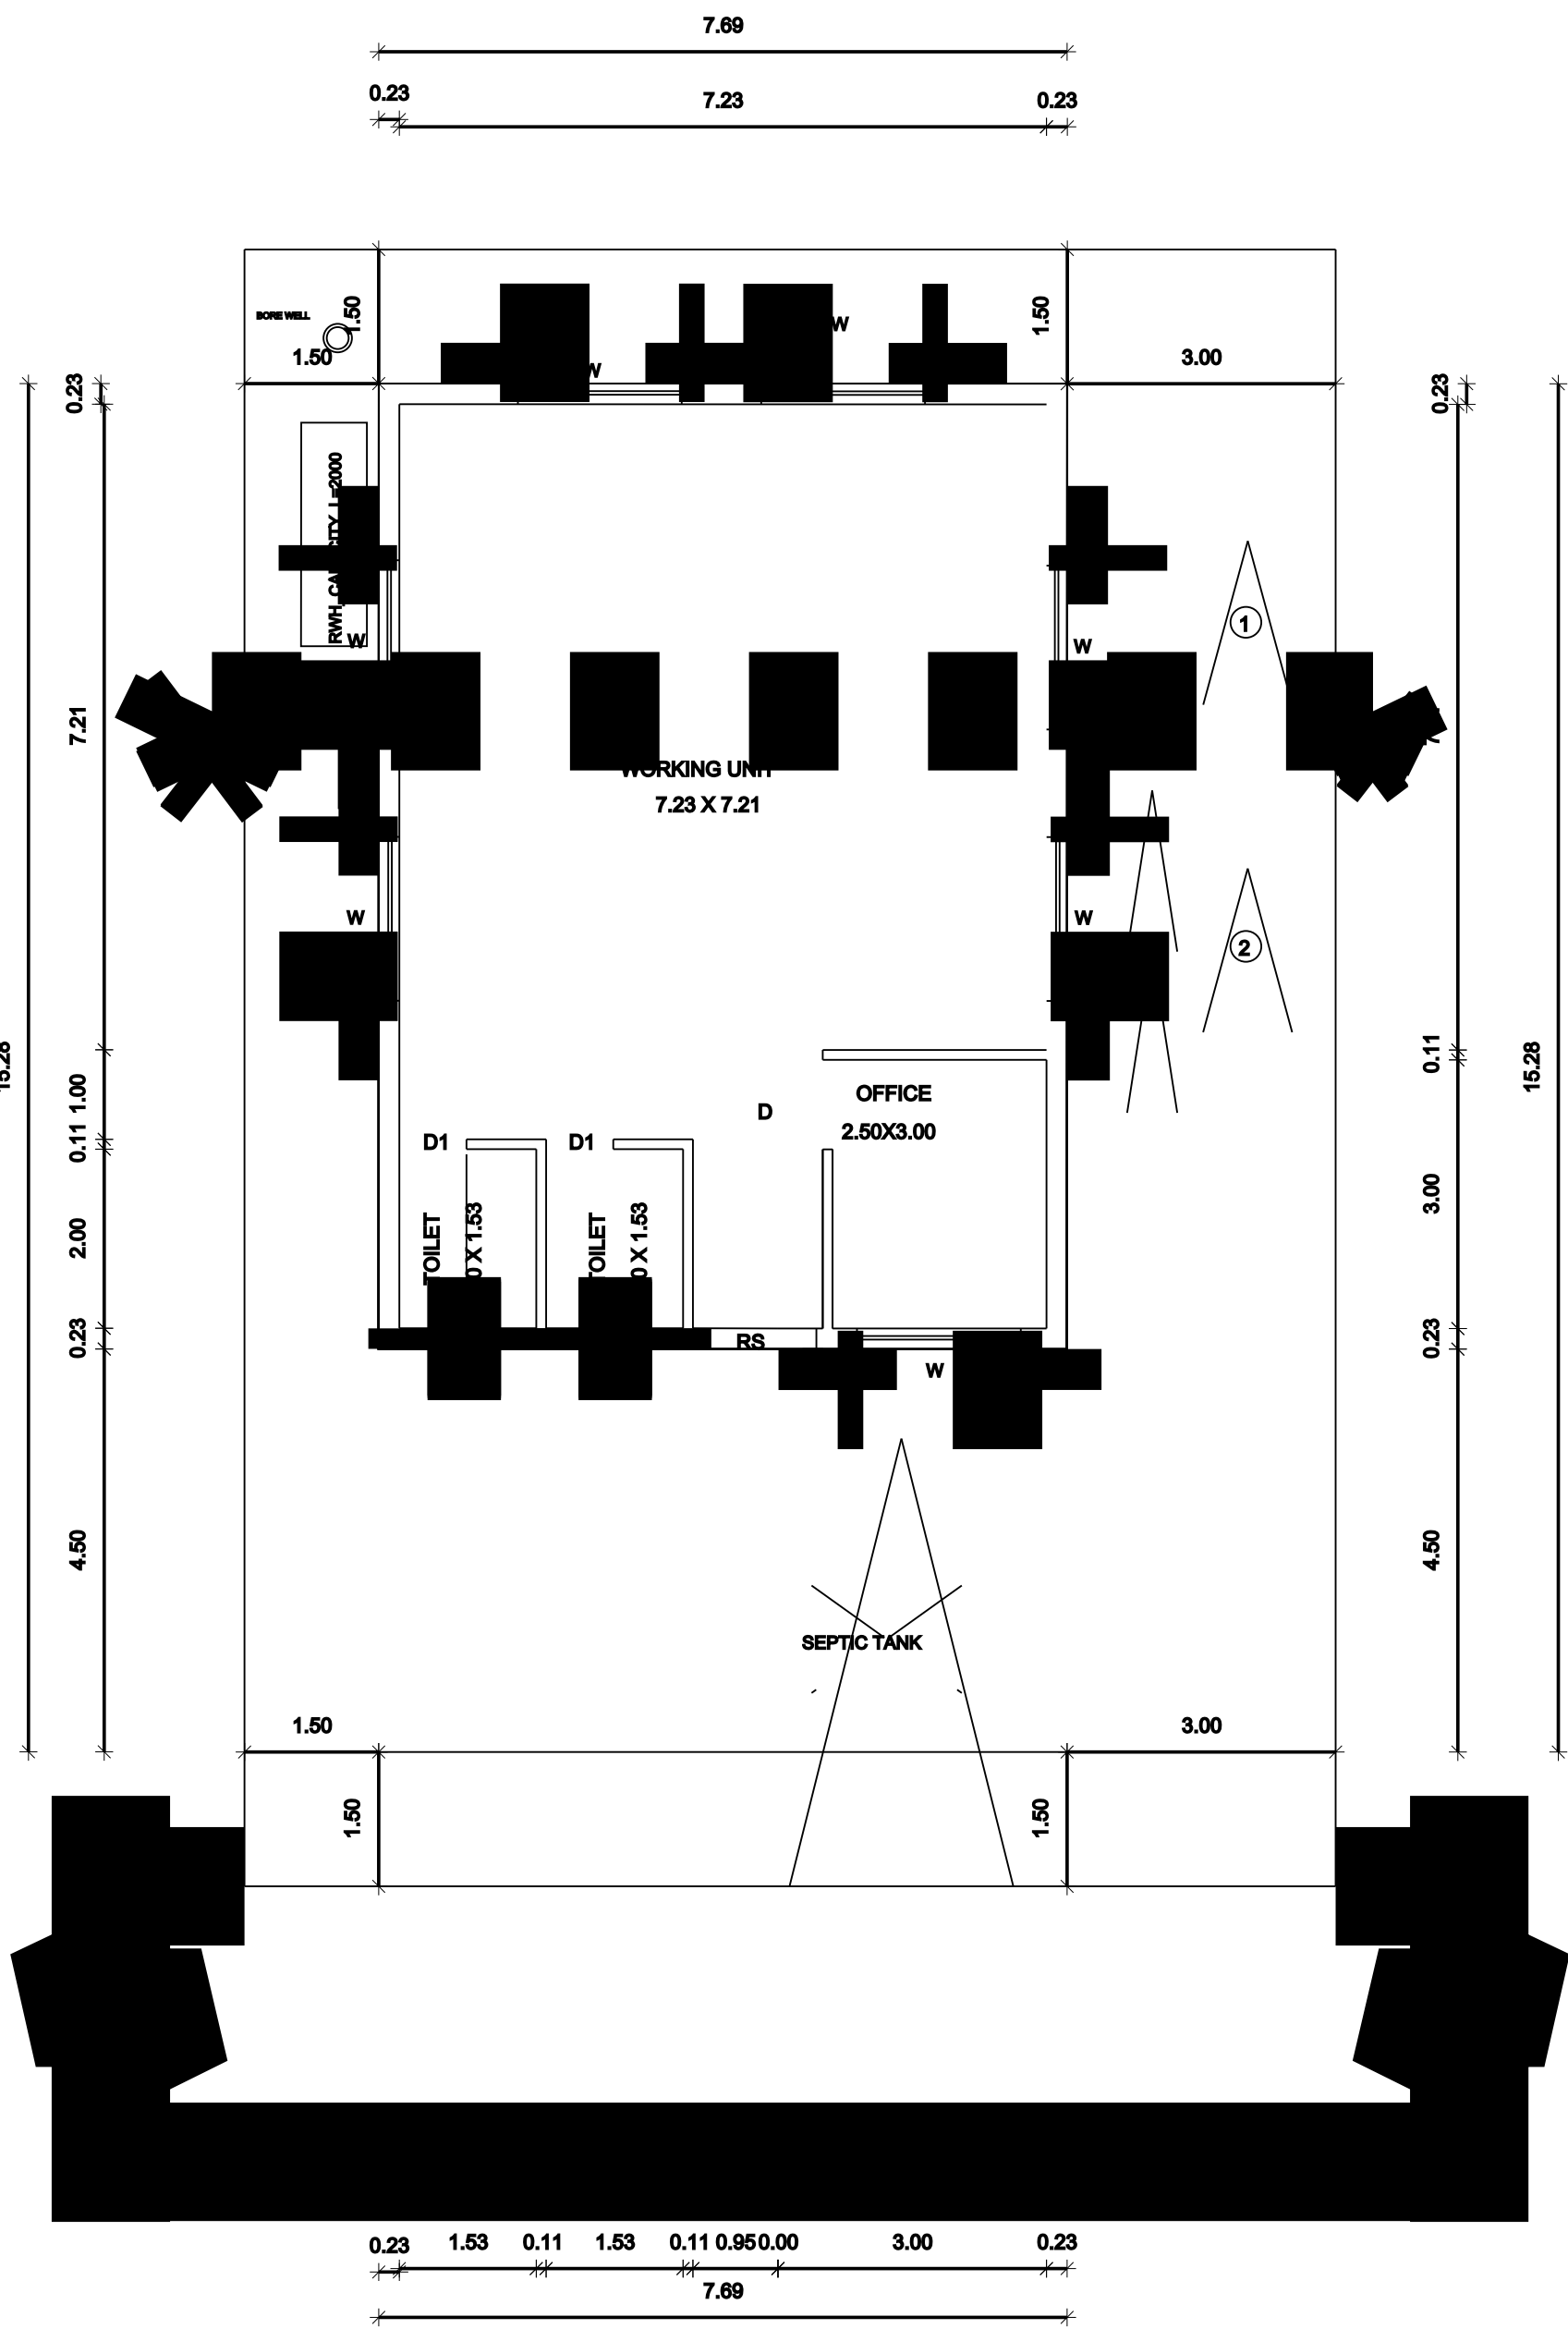


SITE CUM GROUND FLOOR PLAN

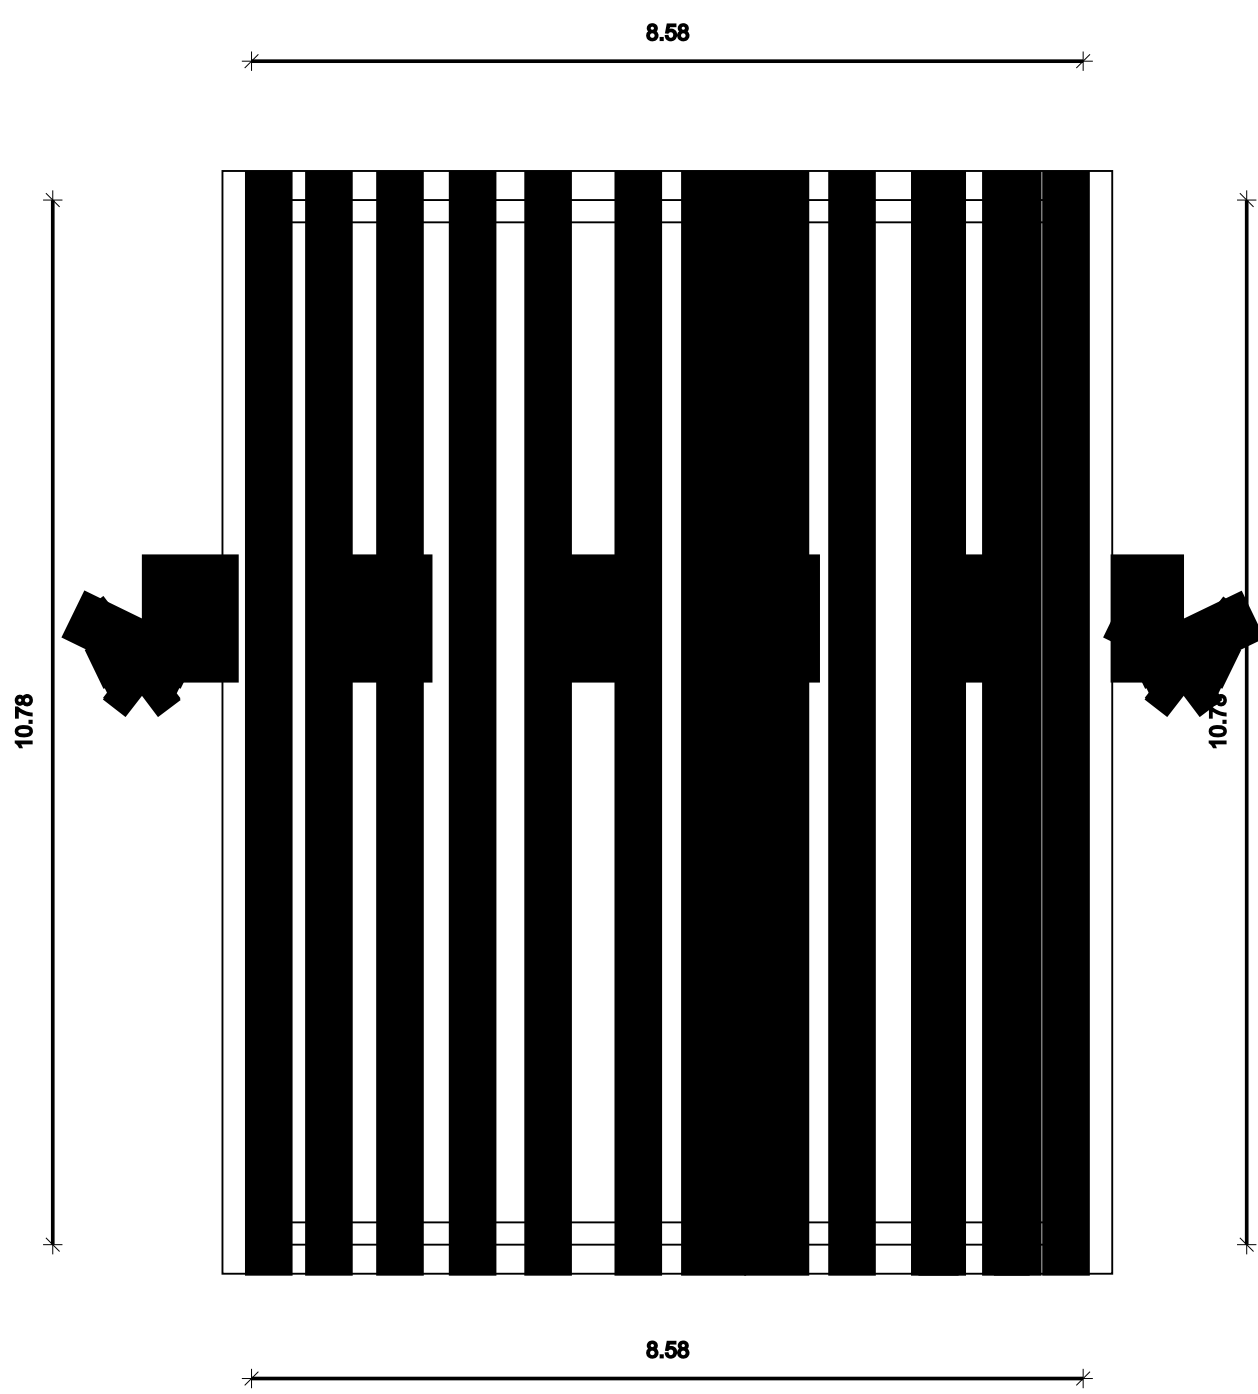


TERRACE FLOOR PLAN

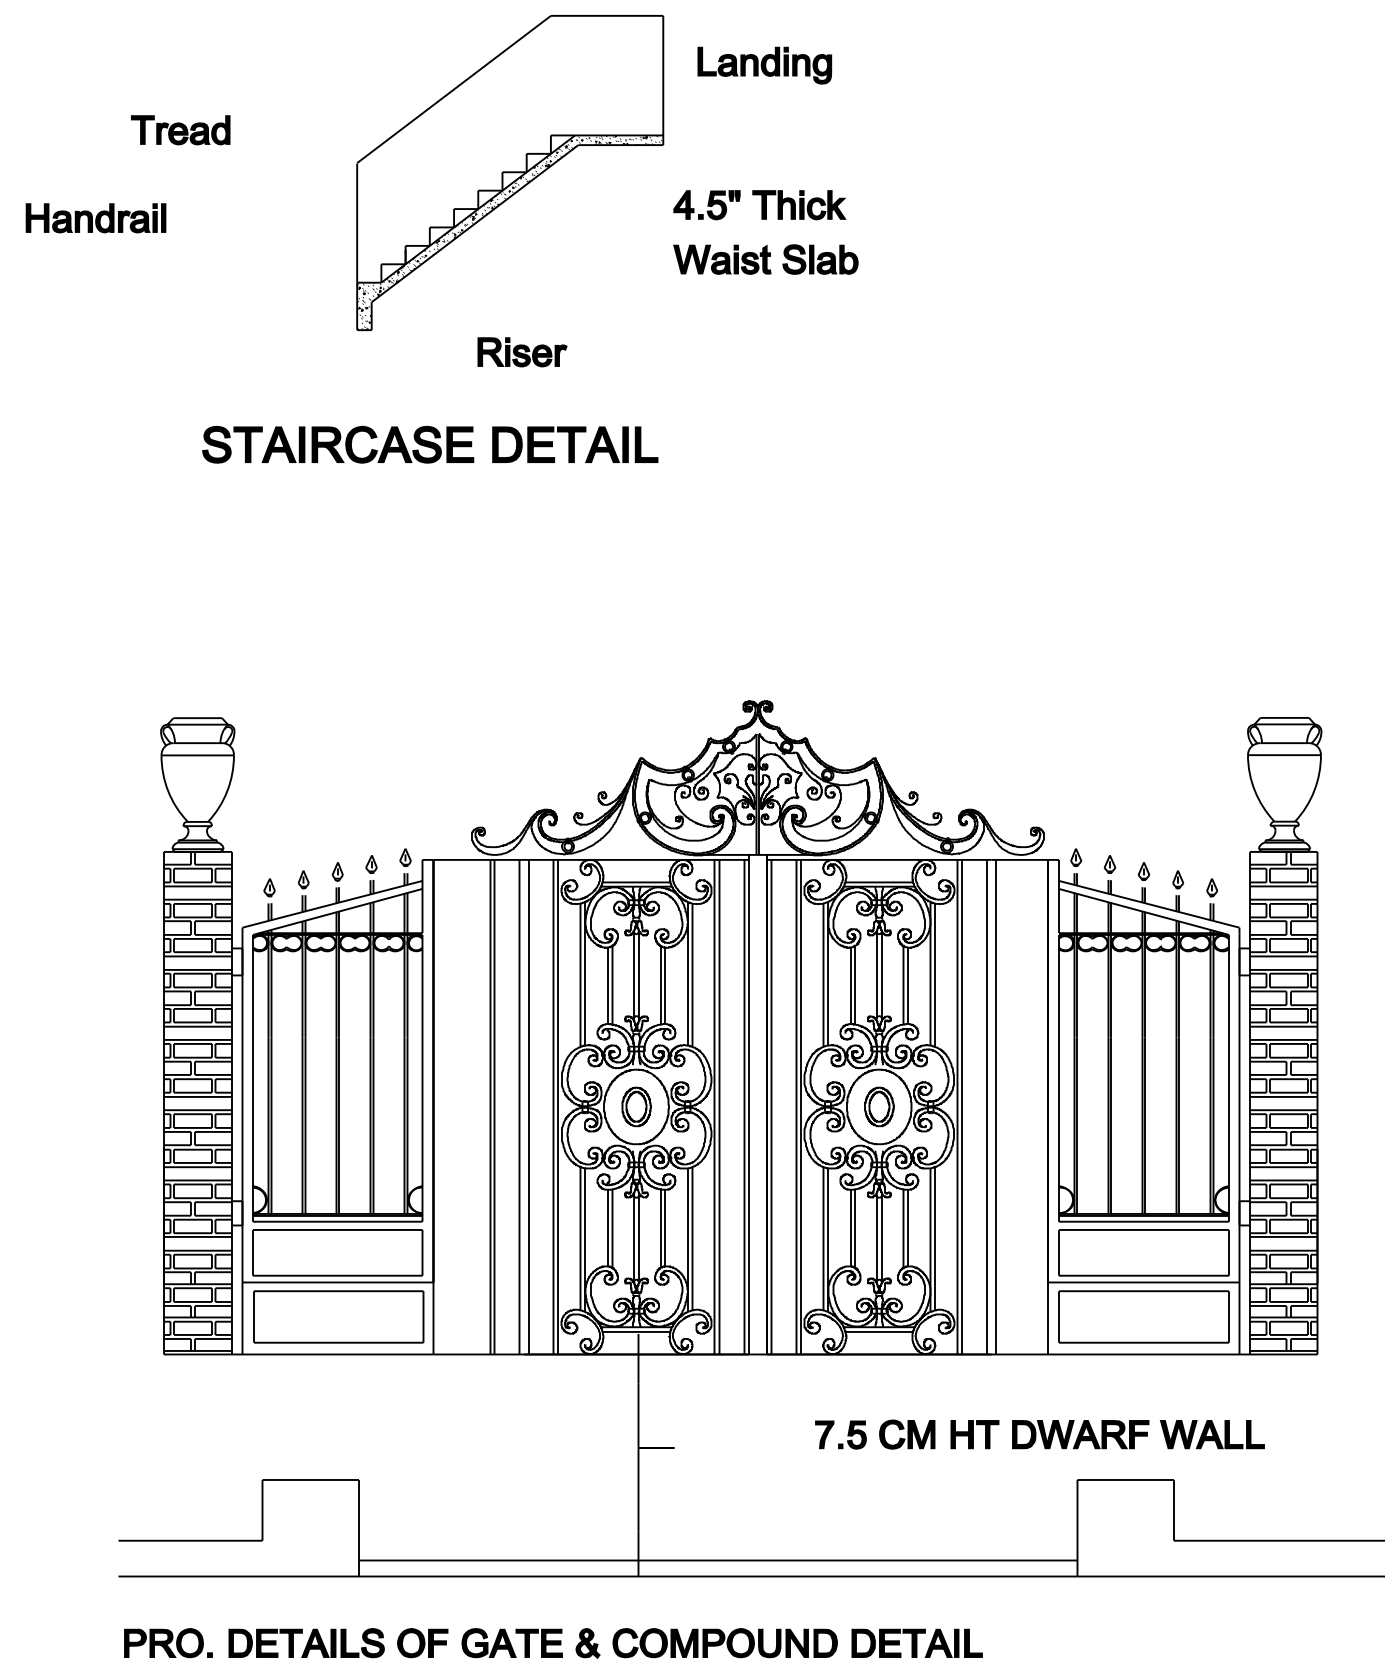


STAIRCASE DETAIL

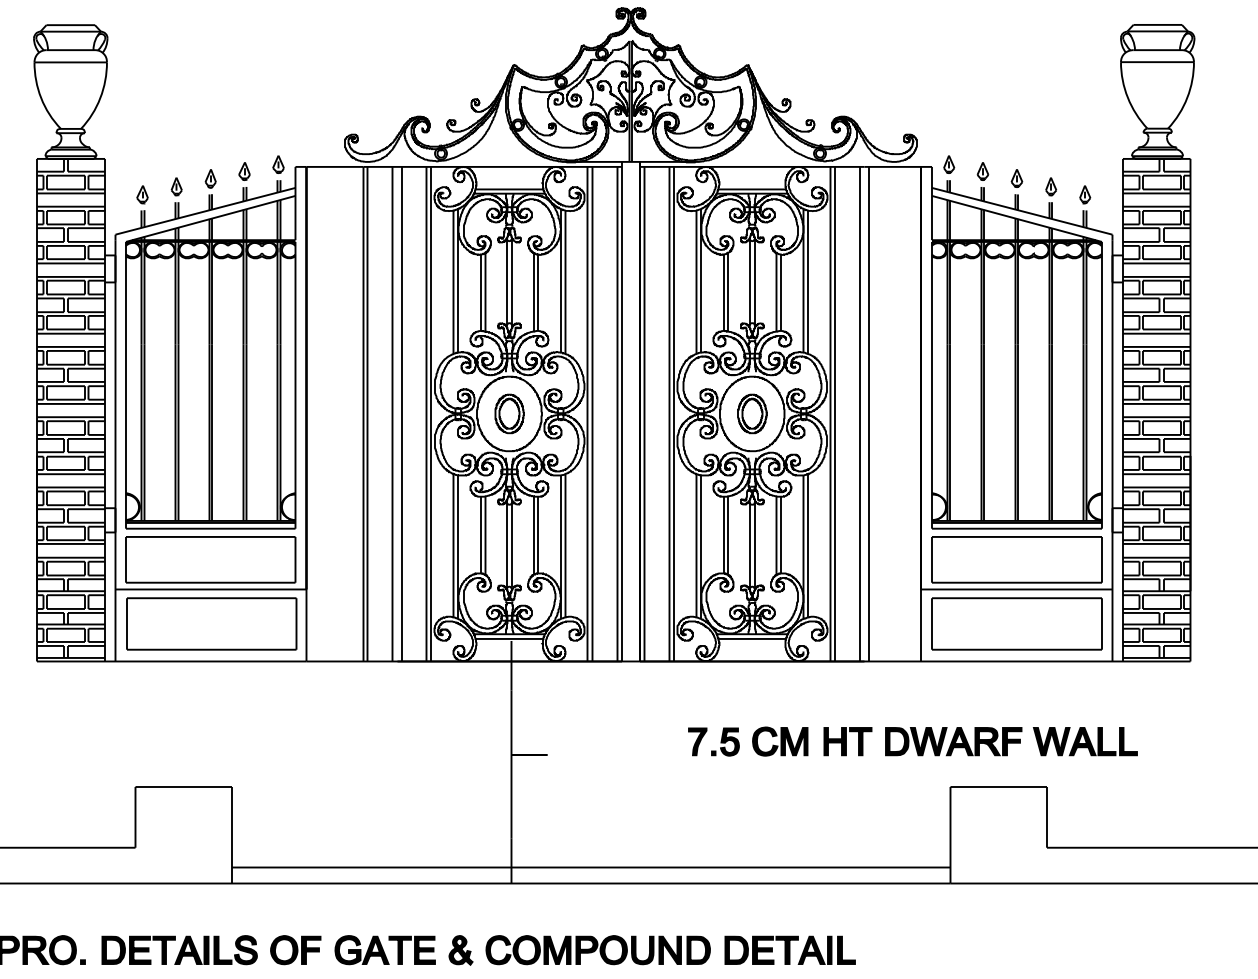


PRO. DETAILS OF GATE & COMPOUND DETAIL

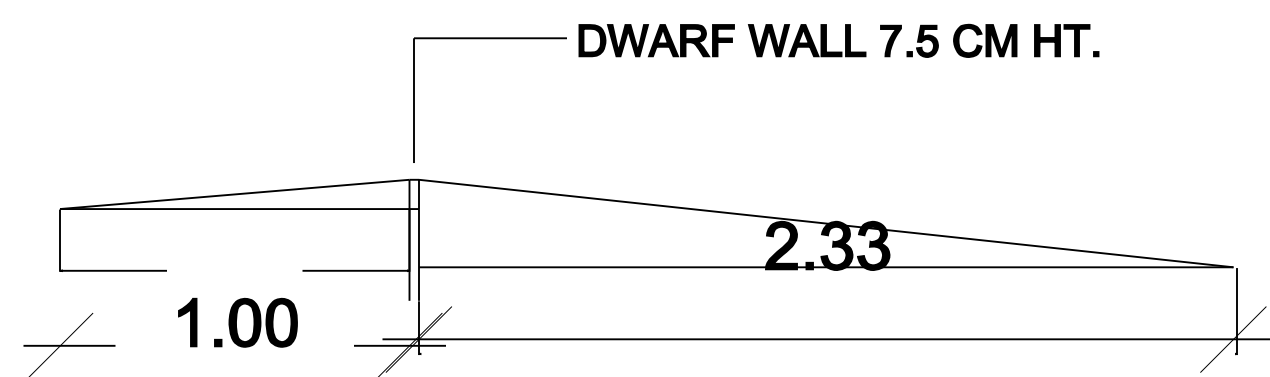


DWARF WALL SECTION

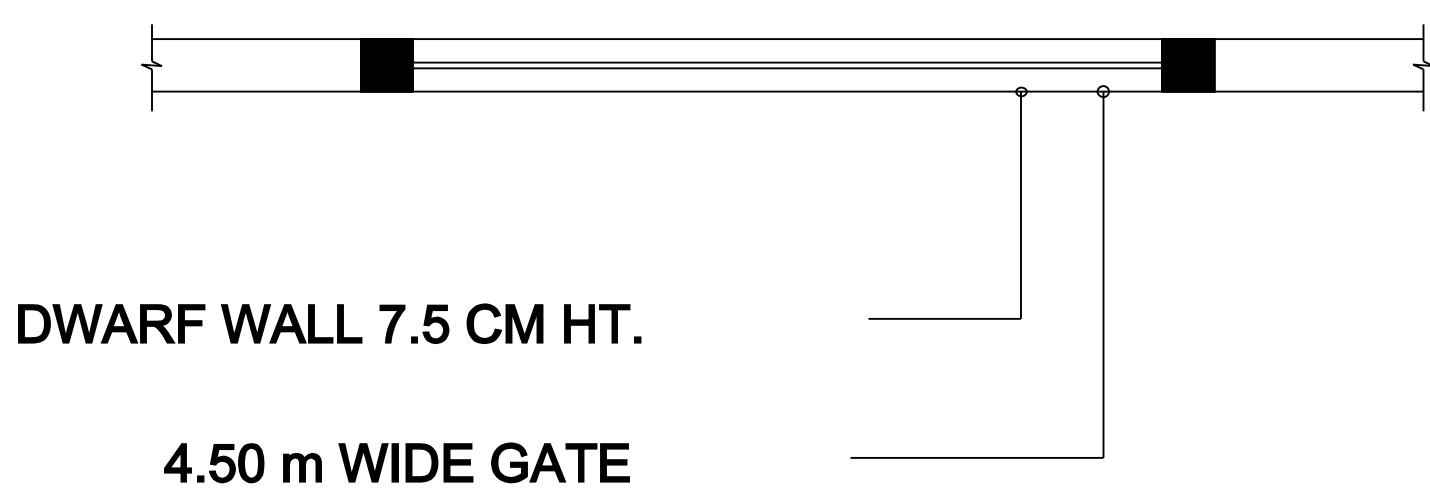

DWARF WALL DETAIL

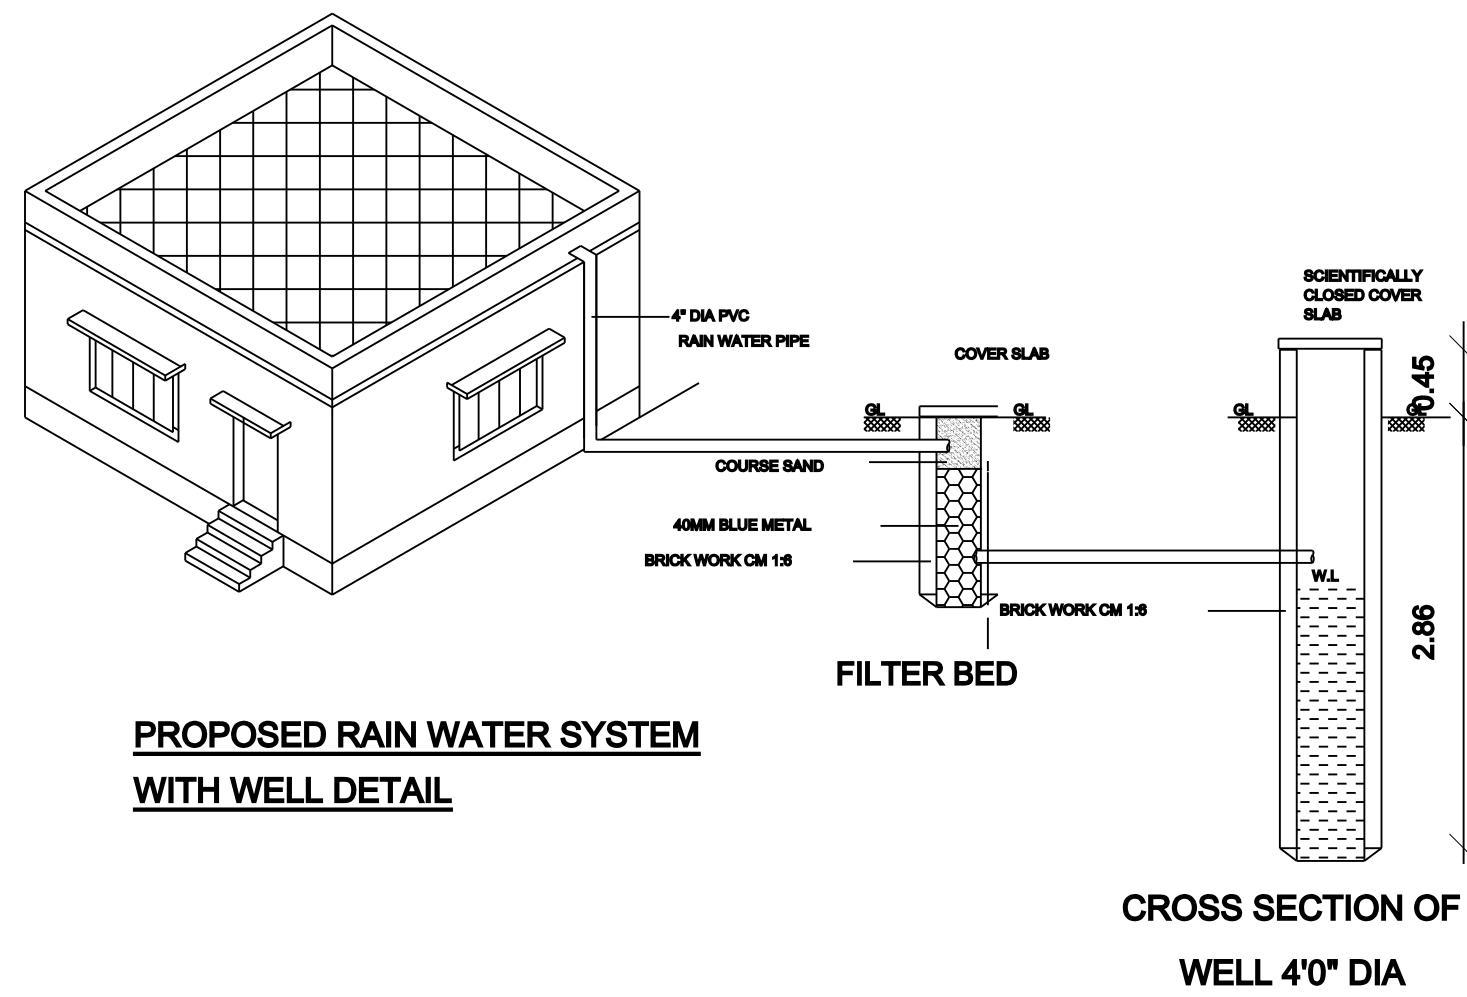

PROPOSED RAIN WATER SYSTEM
WITH WELL DETAIL

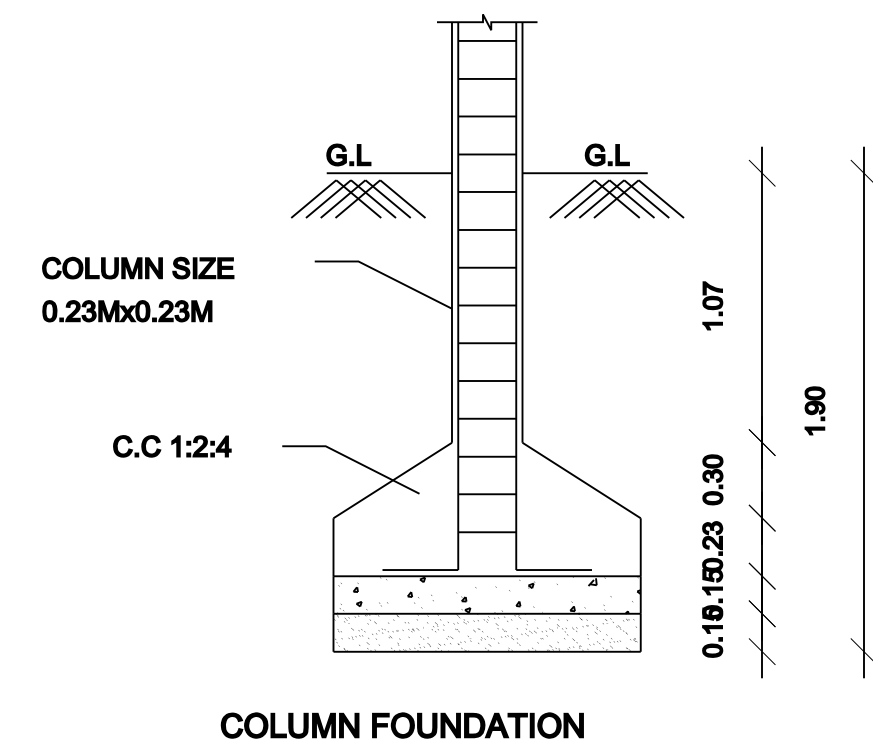

COLUMN FOUNDATION

SPECIFICATIONS:

1. R.C.C FOOTINGS FOR FOUNDATION IN M20 MIX
2. R.C.C. COLUMNS IN M20 MIX
3. R.C.C. ROOF SLAB AND BEAMS IN M20 MIX
4. 9" BRICK WORK IN C.M 1:5 IN SUPER STRUCTURE
5. COUNTRY WOOD DOORS WITH FLUSH SHUTTERS
6. COUNTRY WOOD GLAZED WINDOWS
7. INTERNAL PLASTERING IN C.M 1:4
8. EXTERNAL PLASTERING IN C.M 1:5
9. WEATHERING COURSE IN BRICK JELLY LIME CONCRETE 1:3 MIX

AREA STATEMENT		SQ.FT	SQ.M
PLOT AREA	(As Per Patta)	2368.06	220.00
PLOT AREA	(As Per Document)	2400.00	222.96
Ground Floor Area		1264.00	117.51
Total		1264.00	117.51
PLOT COVERAGE		52.66%	
FLOOR SPACE INDEX		0.52	

JOINERY DETAILS:		
TYPE	DESCRIPTION	METER
MD	MAIN DOOR	1.06X2.13
D	DOOR	0.91X2.13
D1	TOILET DOOR	0.75X2.13
W	WINDOW	1.22X1.22
W1	WINDOW	1.83X1.22
FD	FRENCH DOOR	1.83X2.13
V	VENTILATOR	0.91X0.61

STAIRCASE DETAIL		SCALE
RISER:	0.15	(1:100)
TREAD:	0.25	
STEP WIDE:	0.75	

OWNER:

LICENSED SURVEYOR:

