


Plan Showing the Proposed Construction of Ground Floor G.I Sheet Roof Commercial Building in S.F.No: 437/34,
Patta No: 4674, Kattarambakkam Village Panchayat, Sriperumbudur Taluk, Kanchipuram District.

Applicant Name: Mr.A.Williams.S/o.Mr.Arokiadoss.

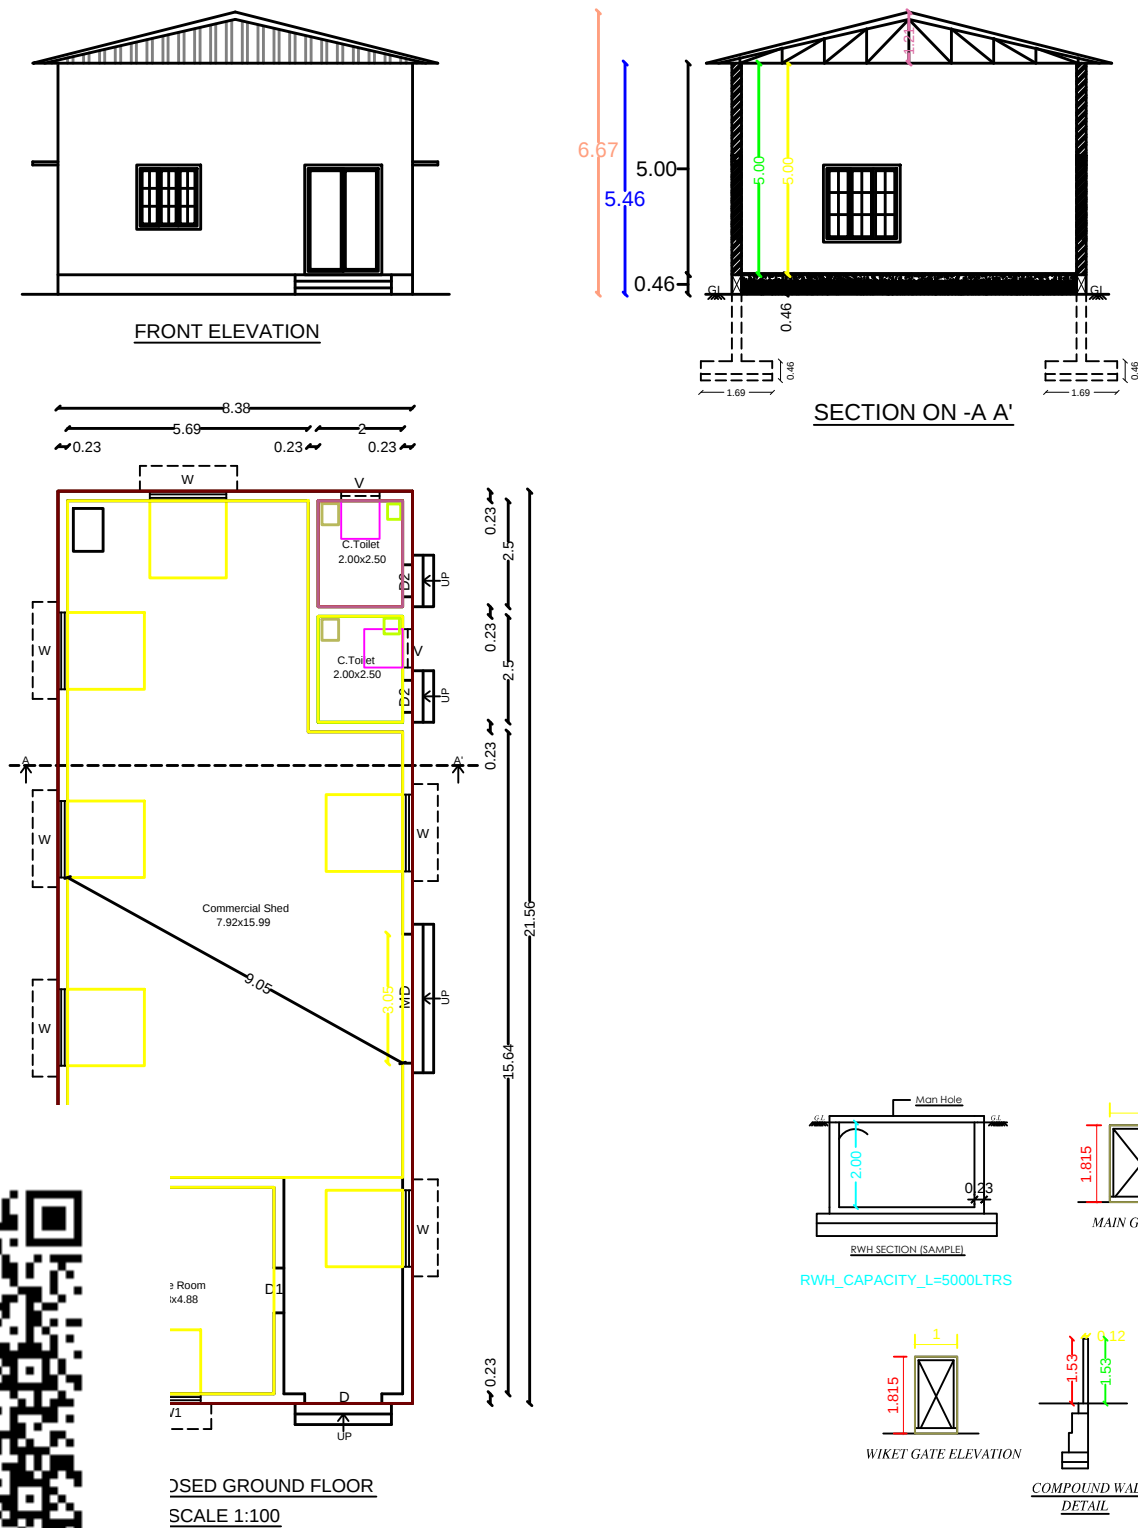

Scale:
Plan : 1: 100
Site Plan : 1: 100



Area details	Sq.ft.	Sq.m.
Area of the Site	12912.00	1200.00
Area of the Pro.G.F.Building	1944.22	180.69
Area of the Open Space	10967.78	51.21

Schedule of Joineries:

MD	Door	10'-0" x 8'-6"	(3.05 x 2.59)
D	Door	6'-0" x 8'-6"	(1.82 x 2.59)
D1	Door	3'-6" x 8'-6"	(1.06 x 2.59)
D2	Door	2'-6" x 8'-6"	(0.76 x 2.59)
W	Window	6'-0" x 6'-0"	(1.81 x 1.81)
W1	Window	5'-0" x 5'-0"	(1.52 x 1.52)
V	Ventilator	3'-0" x 3'-0"	(0.91 x 0.91)

Site boundary	—	Rain Water Pit (Rwh)	—
Pro.Building	—	Exi.Road	—

One Solar System to be Provided

Mr.A.Williams.

[Signature]

Applicant.

[Signature]
Er. K. RAJAGOKILAN, B.E., C.Engg.,
DTCP Reg. Engineer Grade - II
SHREE ARCHITECTS
Consulting Civil Engineer
4/18, Rathinam Complex, Alagappa Layout,
Venkatesa Colony, Pollachi - 642 001.
Cell : 87788 25591

Registered Engineer.

