

PLAN SHOWING THE PROPOSED CONSTRUCTION OF A R.C.C ROOFED RESIDENTIAL BUILDING IN RE.SY.NO:691/11 OF MARUTHOORKURICHY VILLAGE AT PULIYARAVILAI IN MARUTHOORKURICHY VILLAGE PANCHAYAT, KALKULAM TALUK, KANYAKUMARI DISTRICT.



APPLICANT DETAILS:

Mr. AGITH KUMAR,
S/O Mr. SETHU THAMBI,
PULIYARA VILAI
CHERIKADAI,
K.K.DIST- 629169.

AREA DETAILS


PLINTH AREA		
GROUND FLOOR	100.50 Sq.mt	1081.38 Sq.ft
FIRST FLOOR	77.08 Sq.mt	829.38 Sq.ft
TOTAL	177.58 Sq.mt	1910.76 Sq.ft
FLOOR AREA		
GROUND FLOOR	90.61 Sq.mt	974.96 Sq.ft
FIRST FLOOR	69.85 Sq.mt	751.59 Sq.ft
TOTAL	160.46 Sq.mt	1726.55 Sq.ft

AREA OF SITE

TOTAL AREA	5.860 CENTS	237.15 Sq.mt
VACANT AREA	3.377 CENTS	136.65 Sq.mt
F.S.I = 0.7	SHEET : 1	

JOINERY DETAILS

REF	DESCRIPTION	SIZE
MD	MAIN DOOR	1.07 X 2.10
D1	DOOR	0.90 X 2.10
D2	DOOR	0.75 X 2.10
W3	WINDOW	1.45 X 1.37
W2	WINDOW	1.07 X 1.37
KW3	WINDOW	1.45 X 1.00
KW2	WINDOW	1.07 X 1.00
V	VENTILATION	0.75 X 0.53

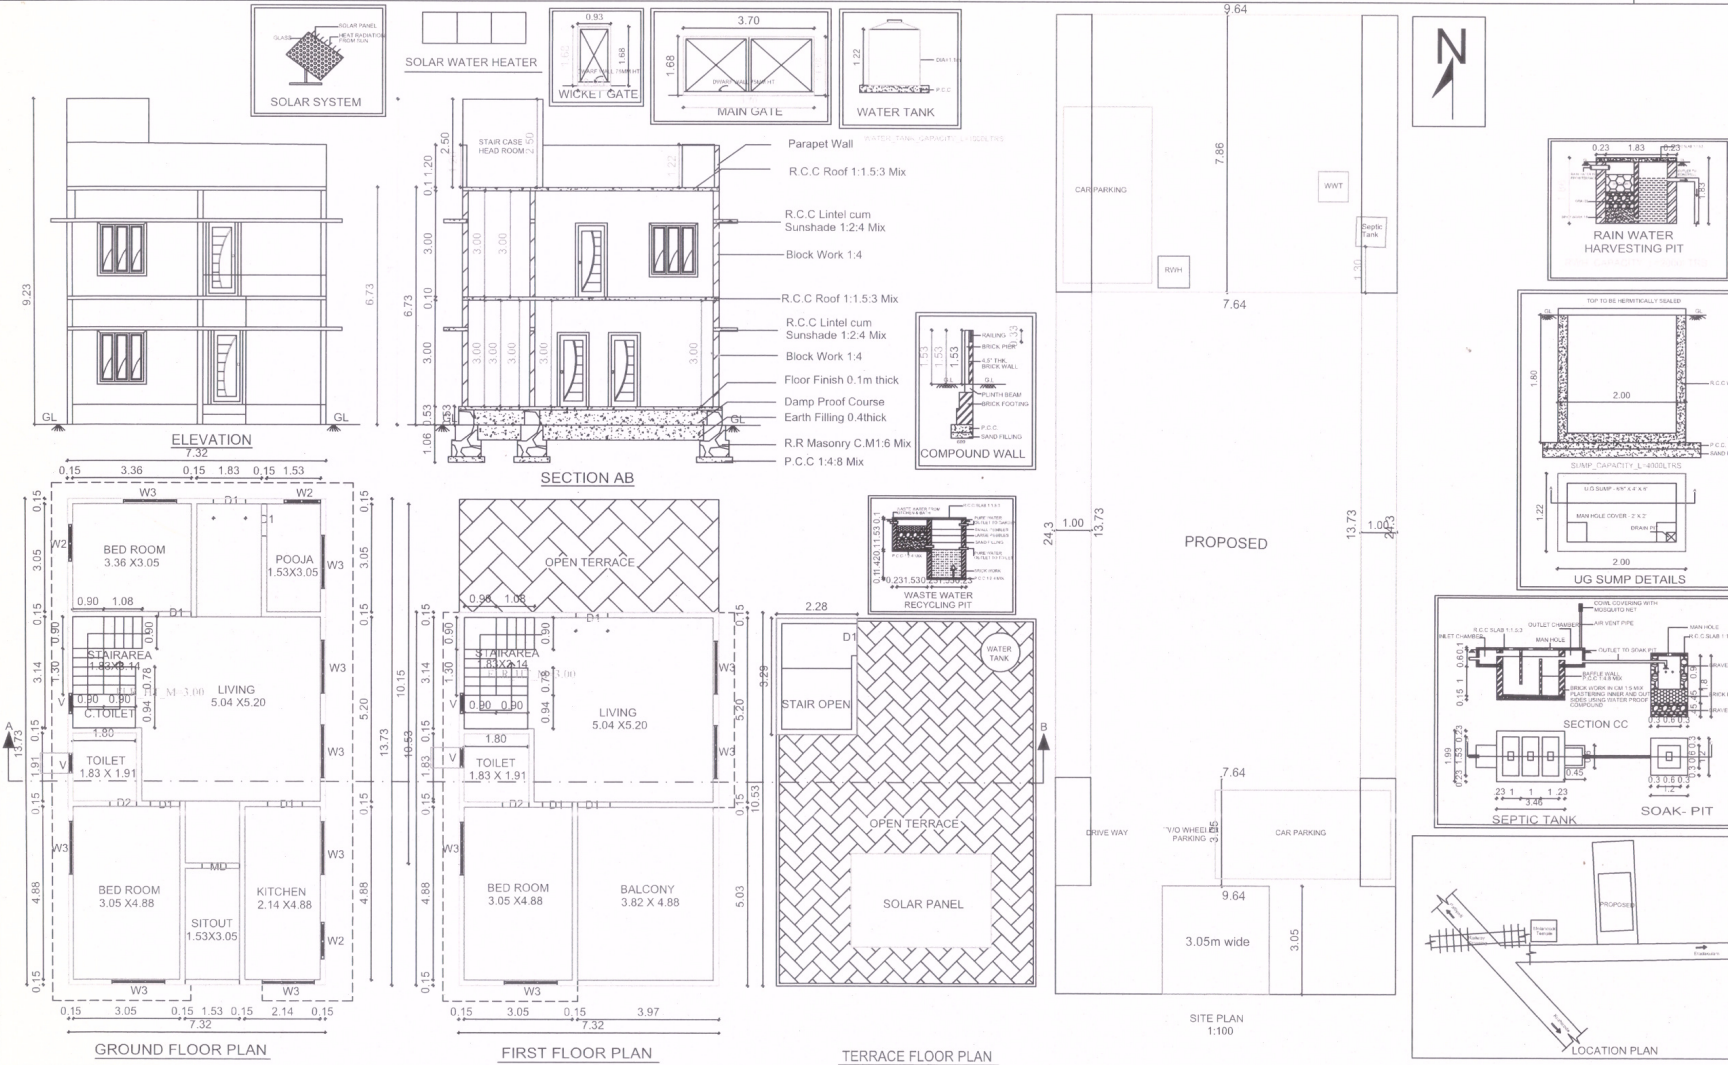

S. Prabin
APPLICANT

Er.G.PRABIN RAJA, M.E., M.I.E., A.I.V., C.Eng(M)
DTPC Registered Engineer - Grade I
(RE - I / KKDTCP / 004 / 2022)
GEORGE ARCHITECTS / CONSTRUCTIONS
7/56C, Opp. to St. Joseph's Public CBSE School,
Kattathurai - 629158, Kanyakumari District.
9600 246 909 / www.gmaconstructions.com

OFFICE USE ONLY