
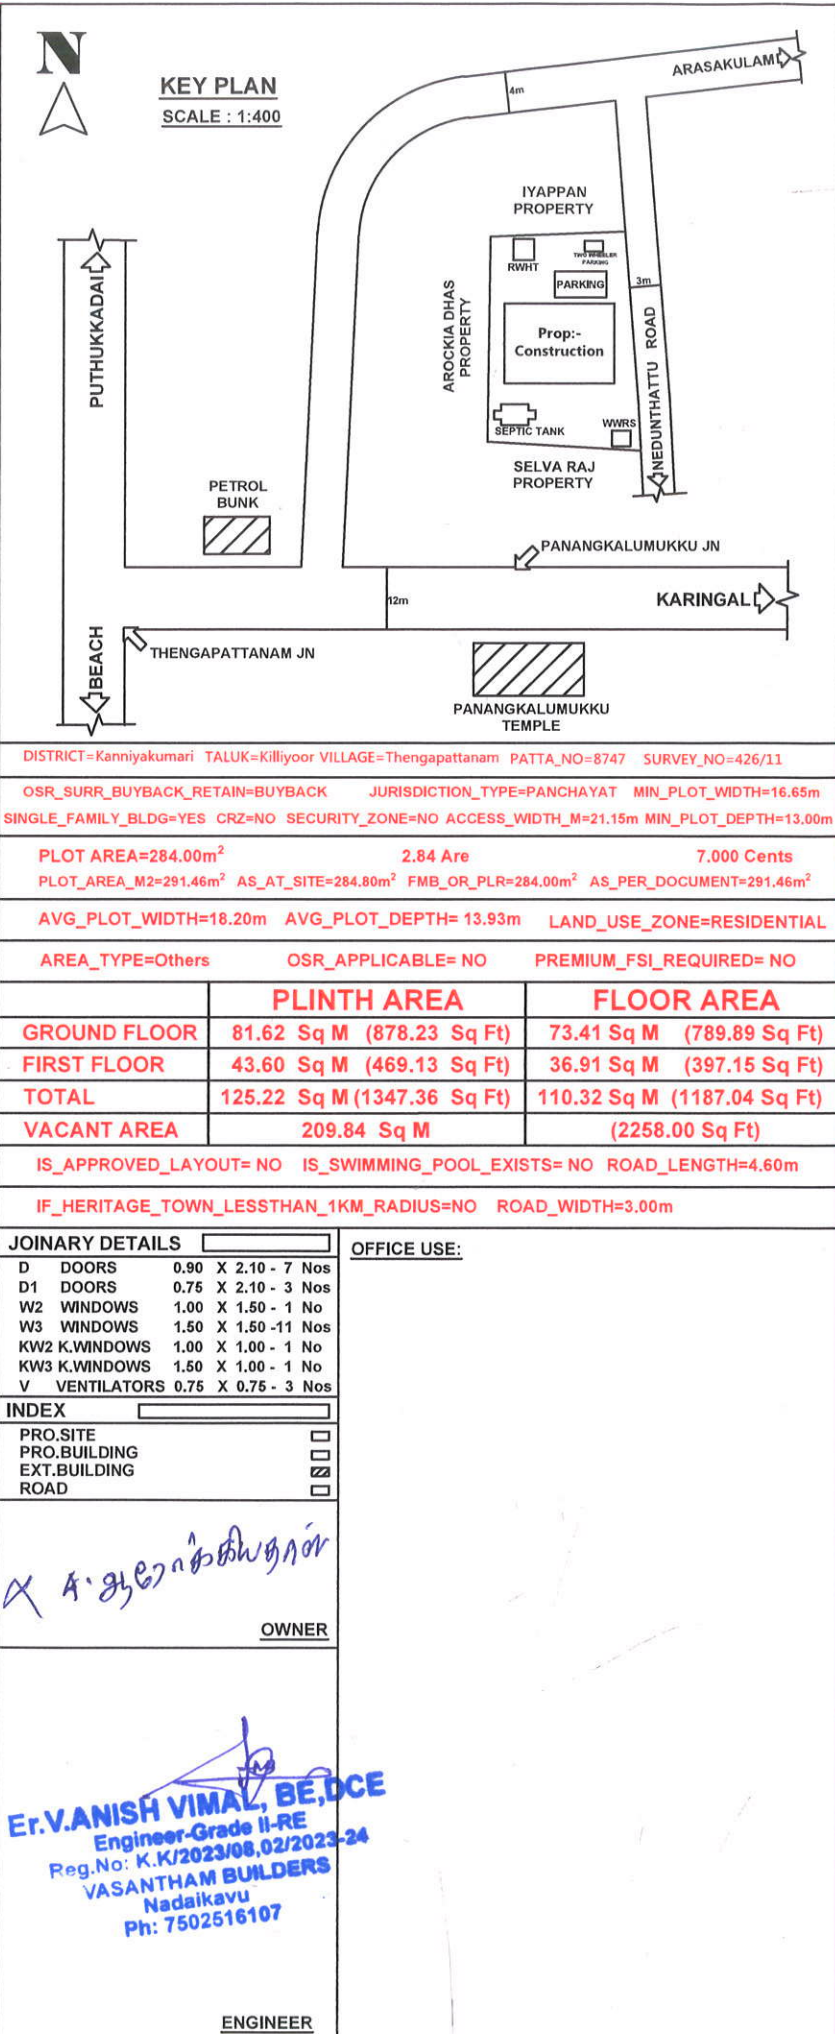


Plan showing the proposed construction of RCC roof residential building in RE SURVEY.NO=426/11 of Thengapattam Village in Killiyoor Taluk. At Ooravilai, Thengapattanam(P.O), Kanniyakumari District, Pin Code:629173, Painkulam Village Panchayat.

Owner Name and Address : Mr. Arokia Dhas, S/O. Mr. Ampurose,
Panangkalmukku, Rottarin Nagar, Mulloorthurai, Thengapattanam(P.O).

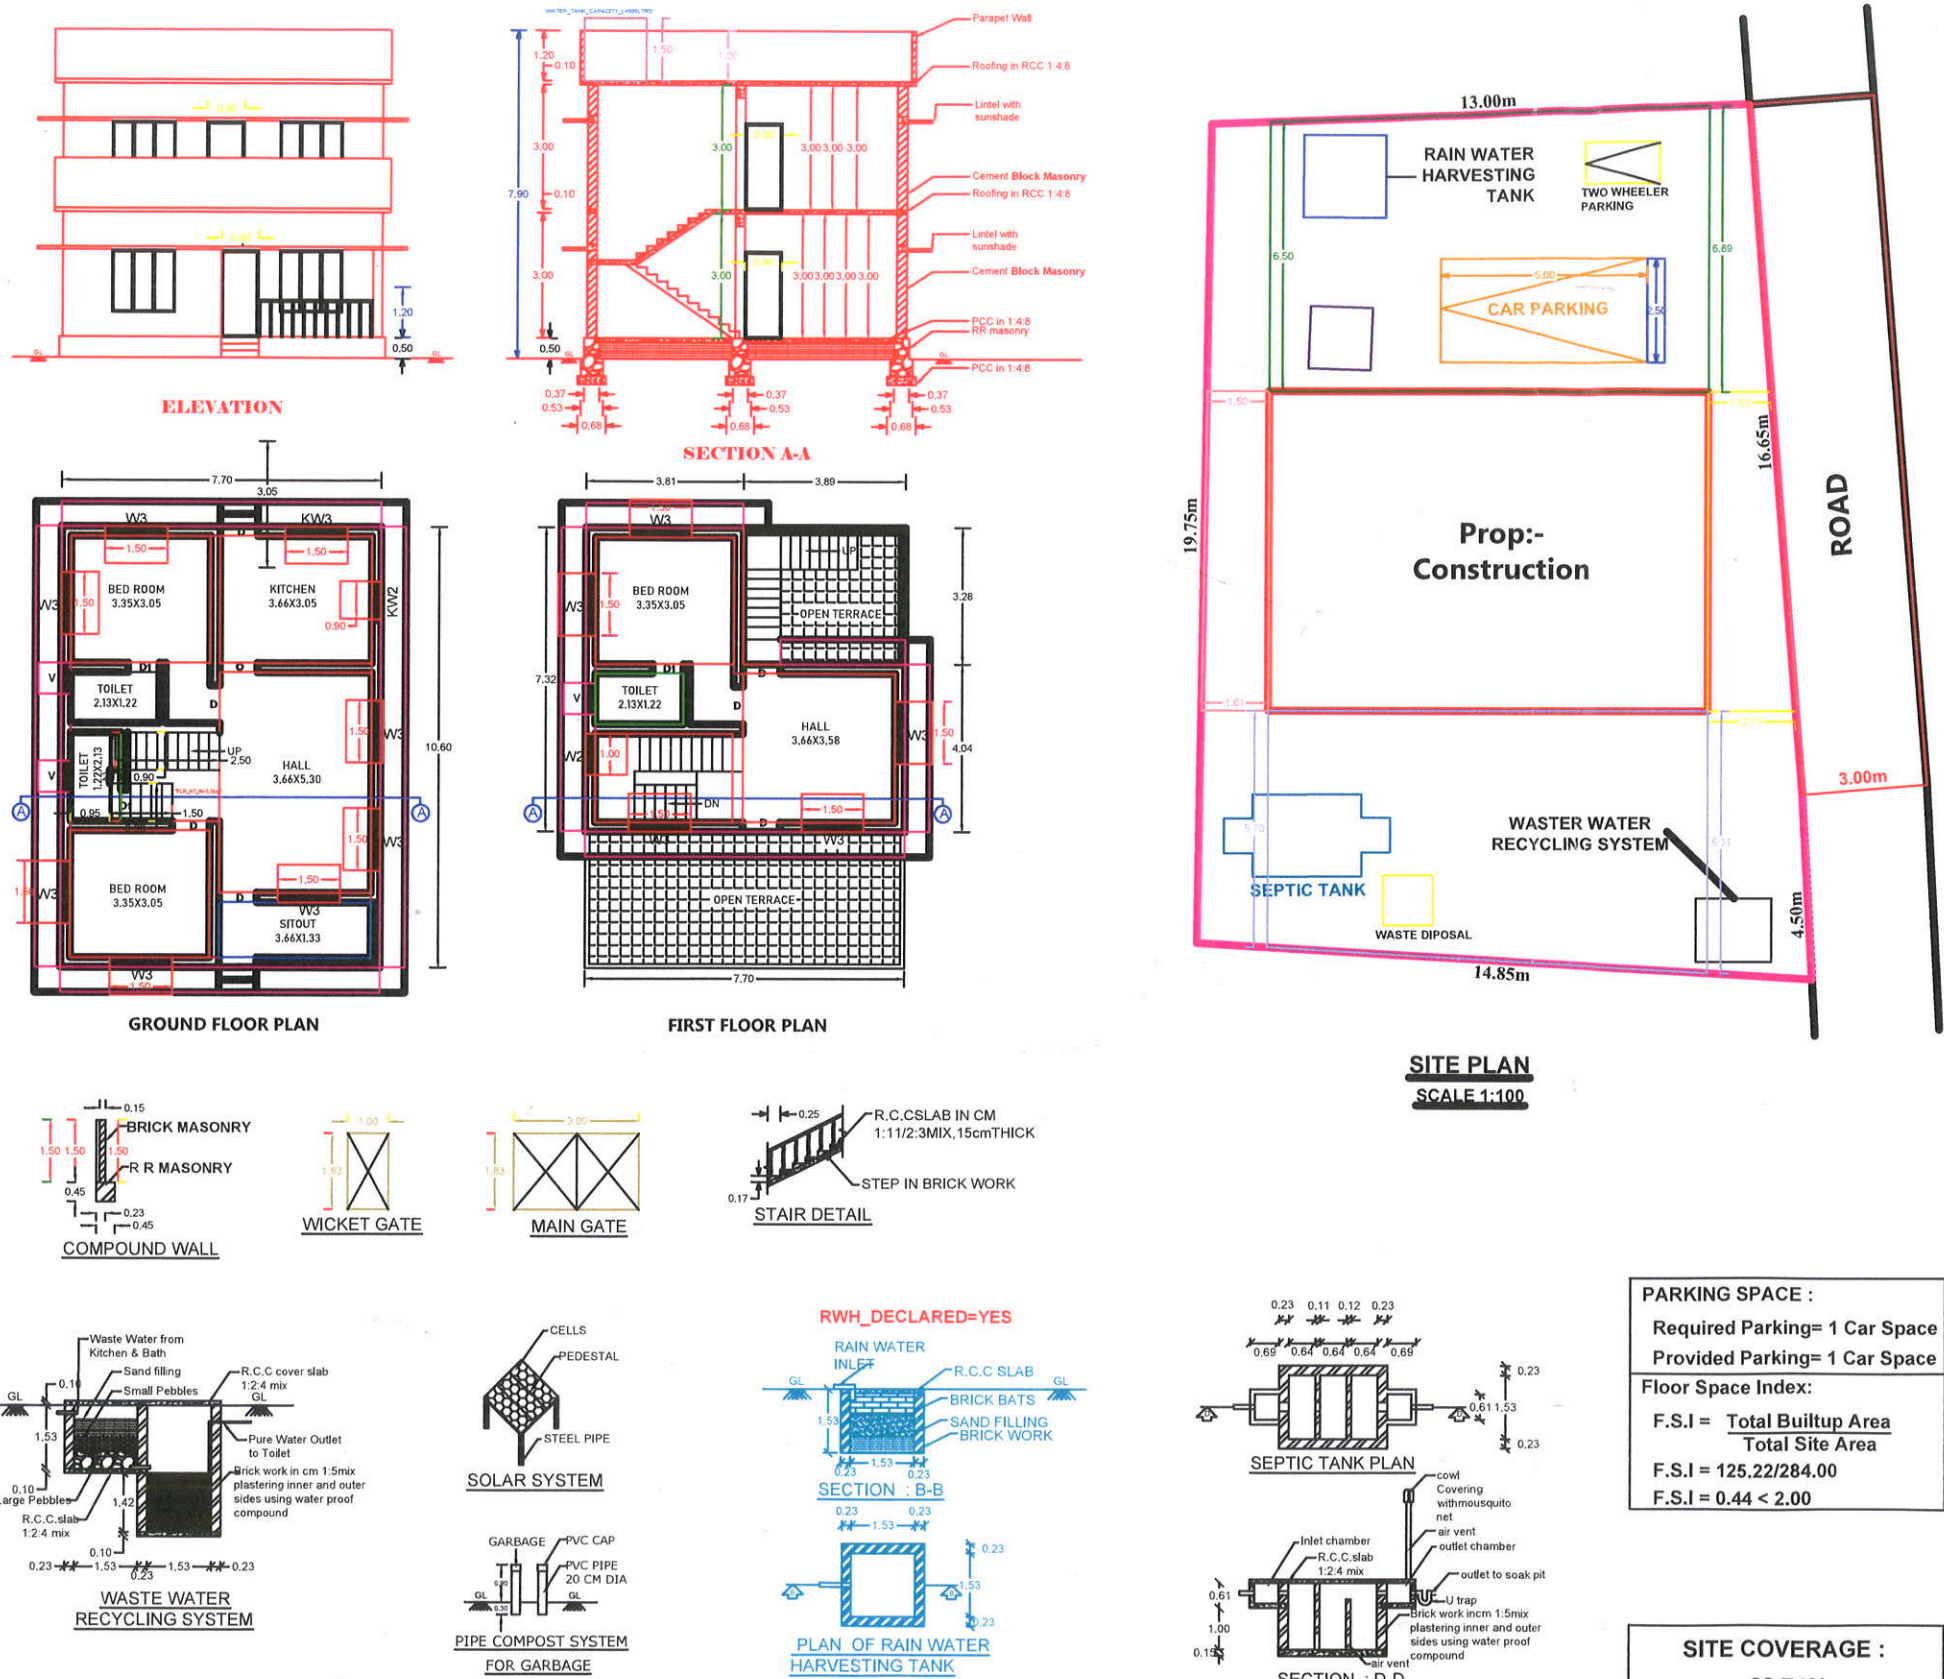

SCALE 1:100

All Dimensions are in meters.

SITE COVERAGE :
28.74%