

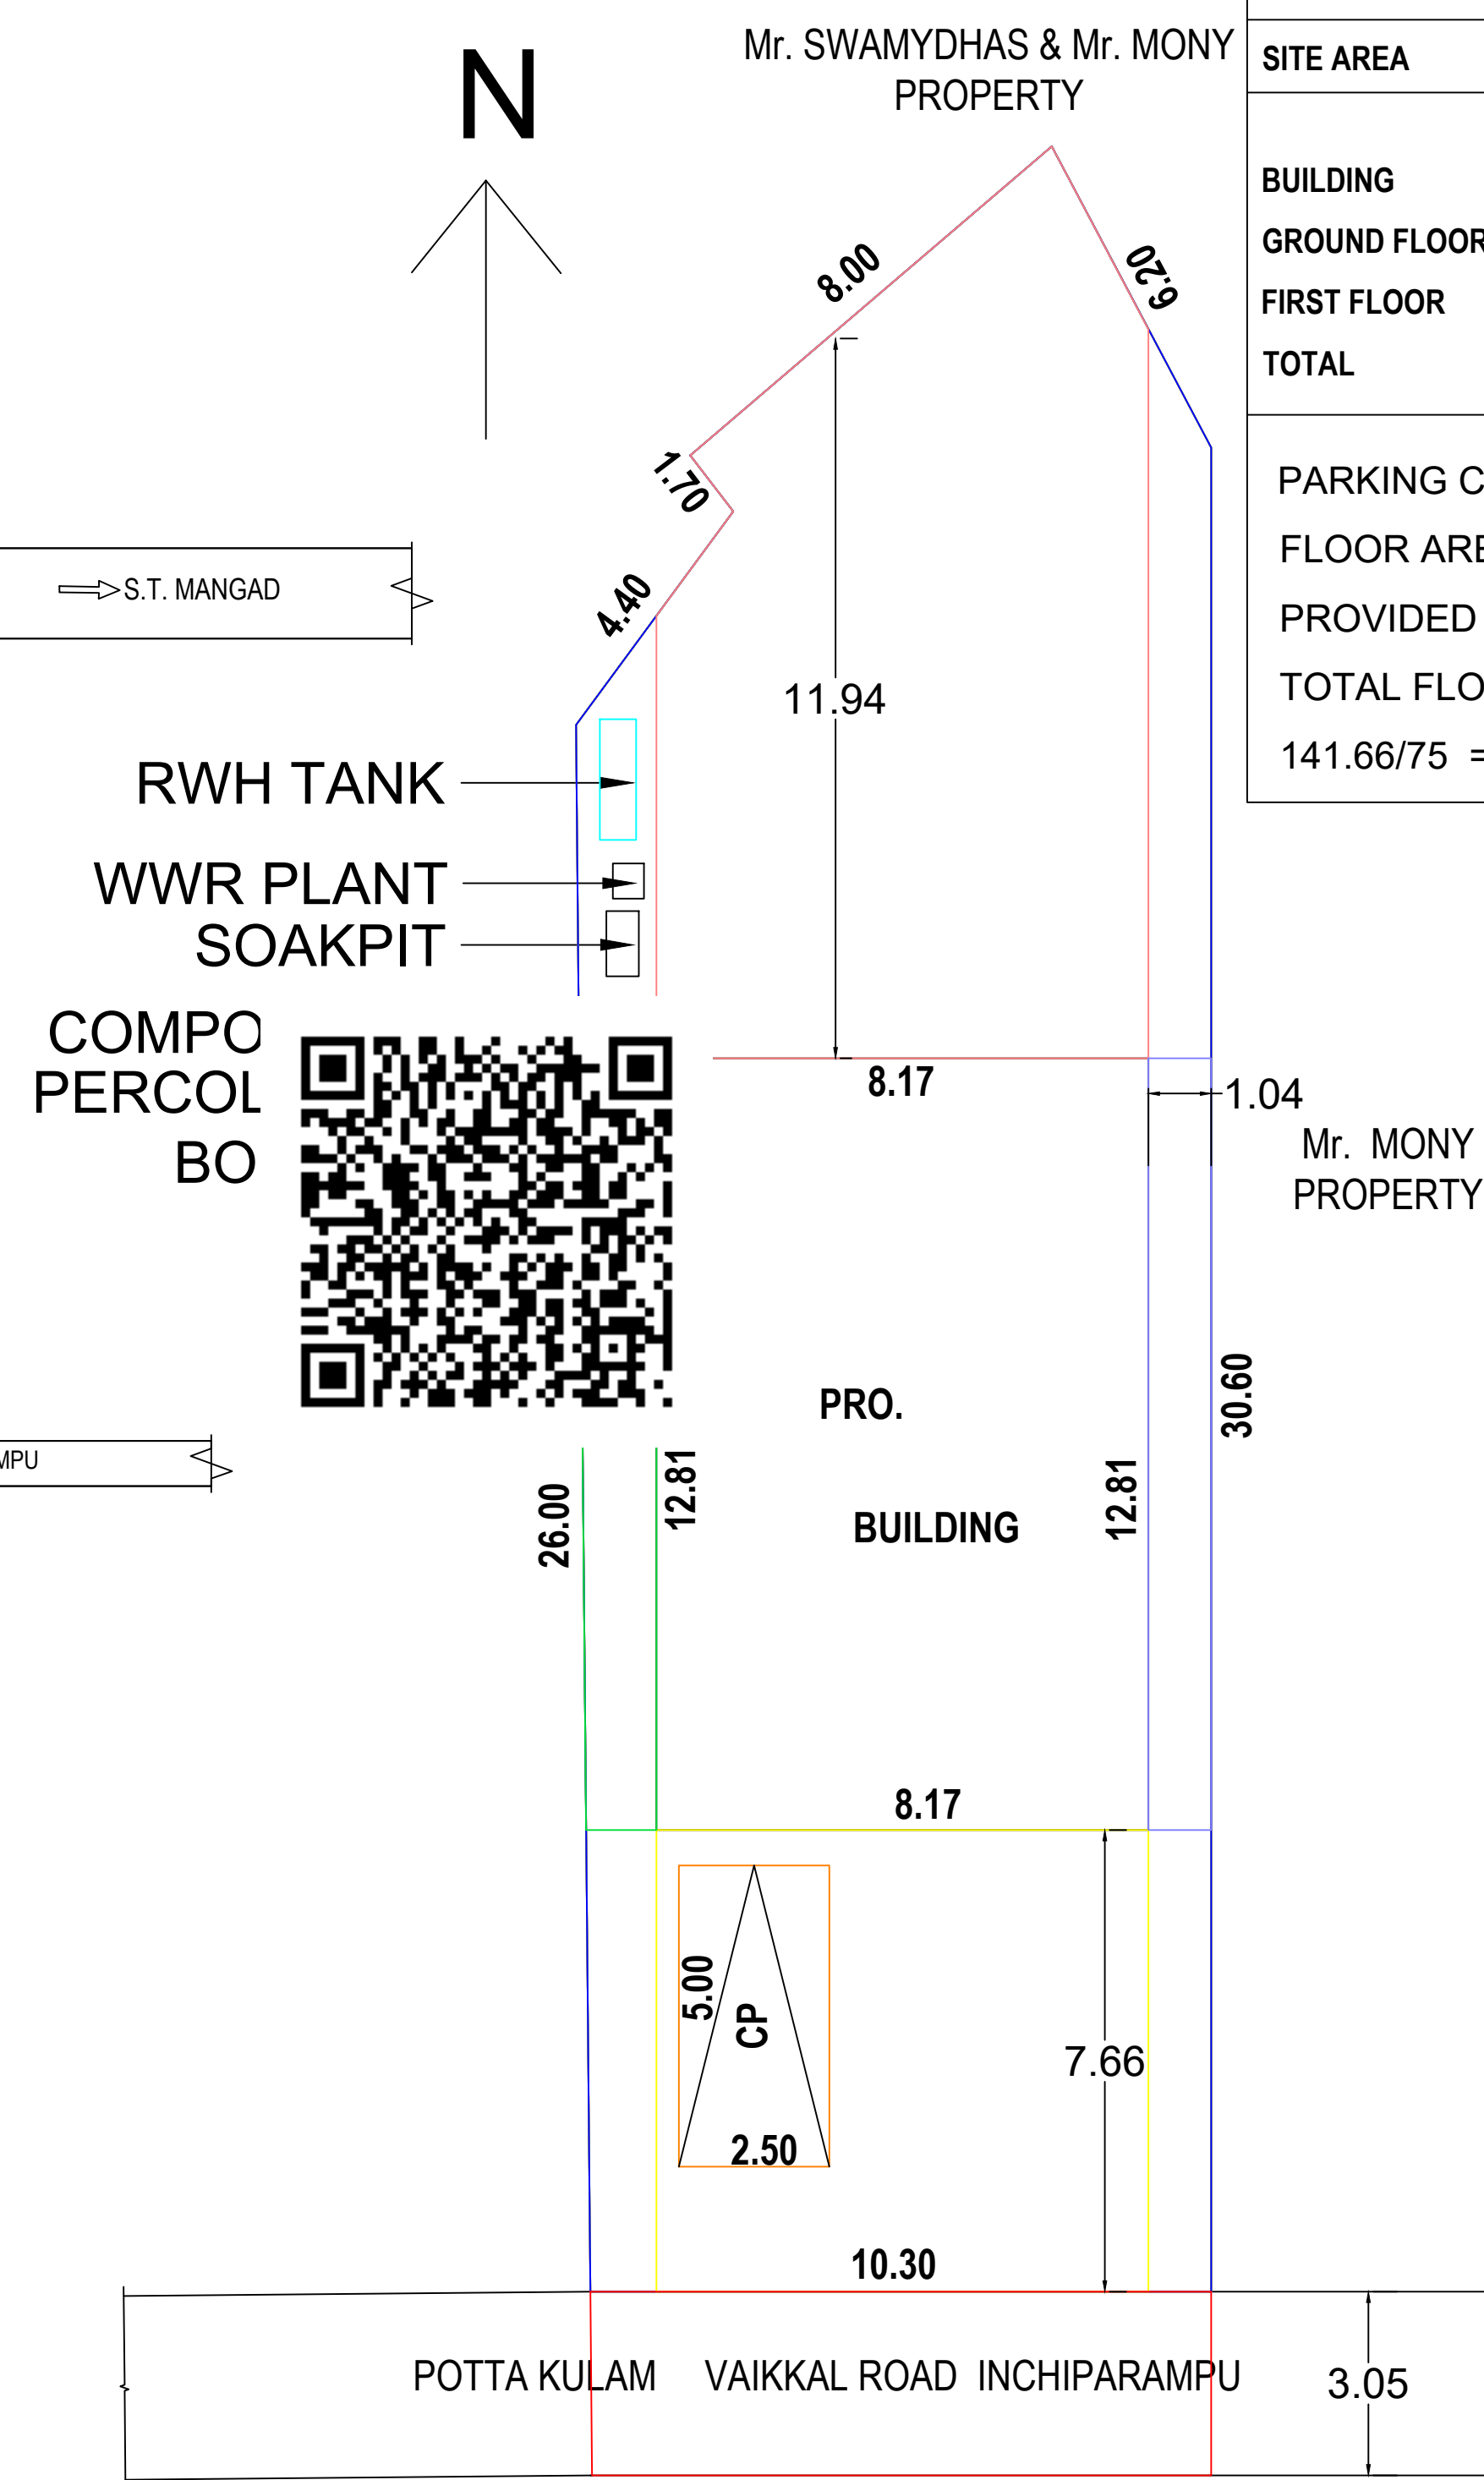
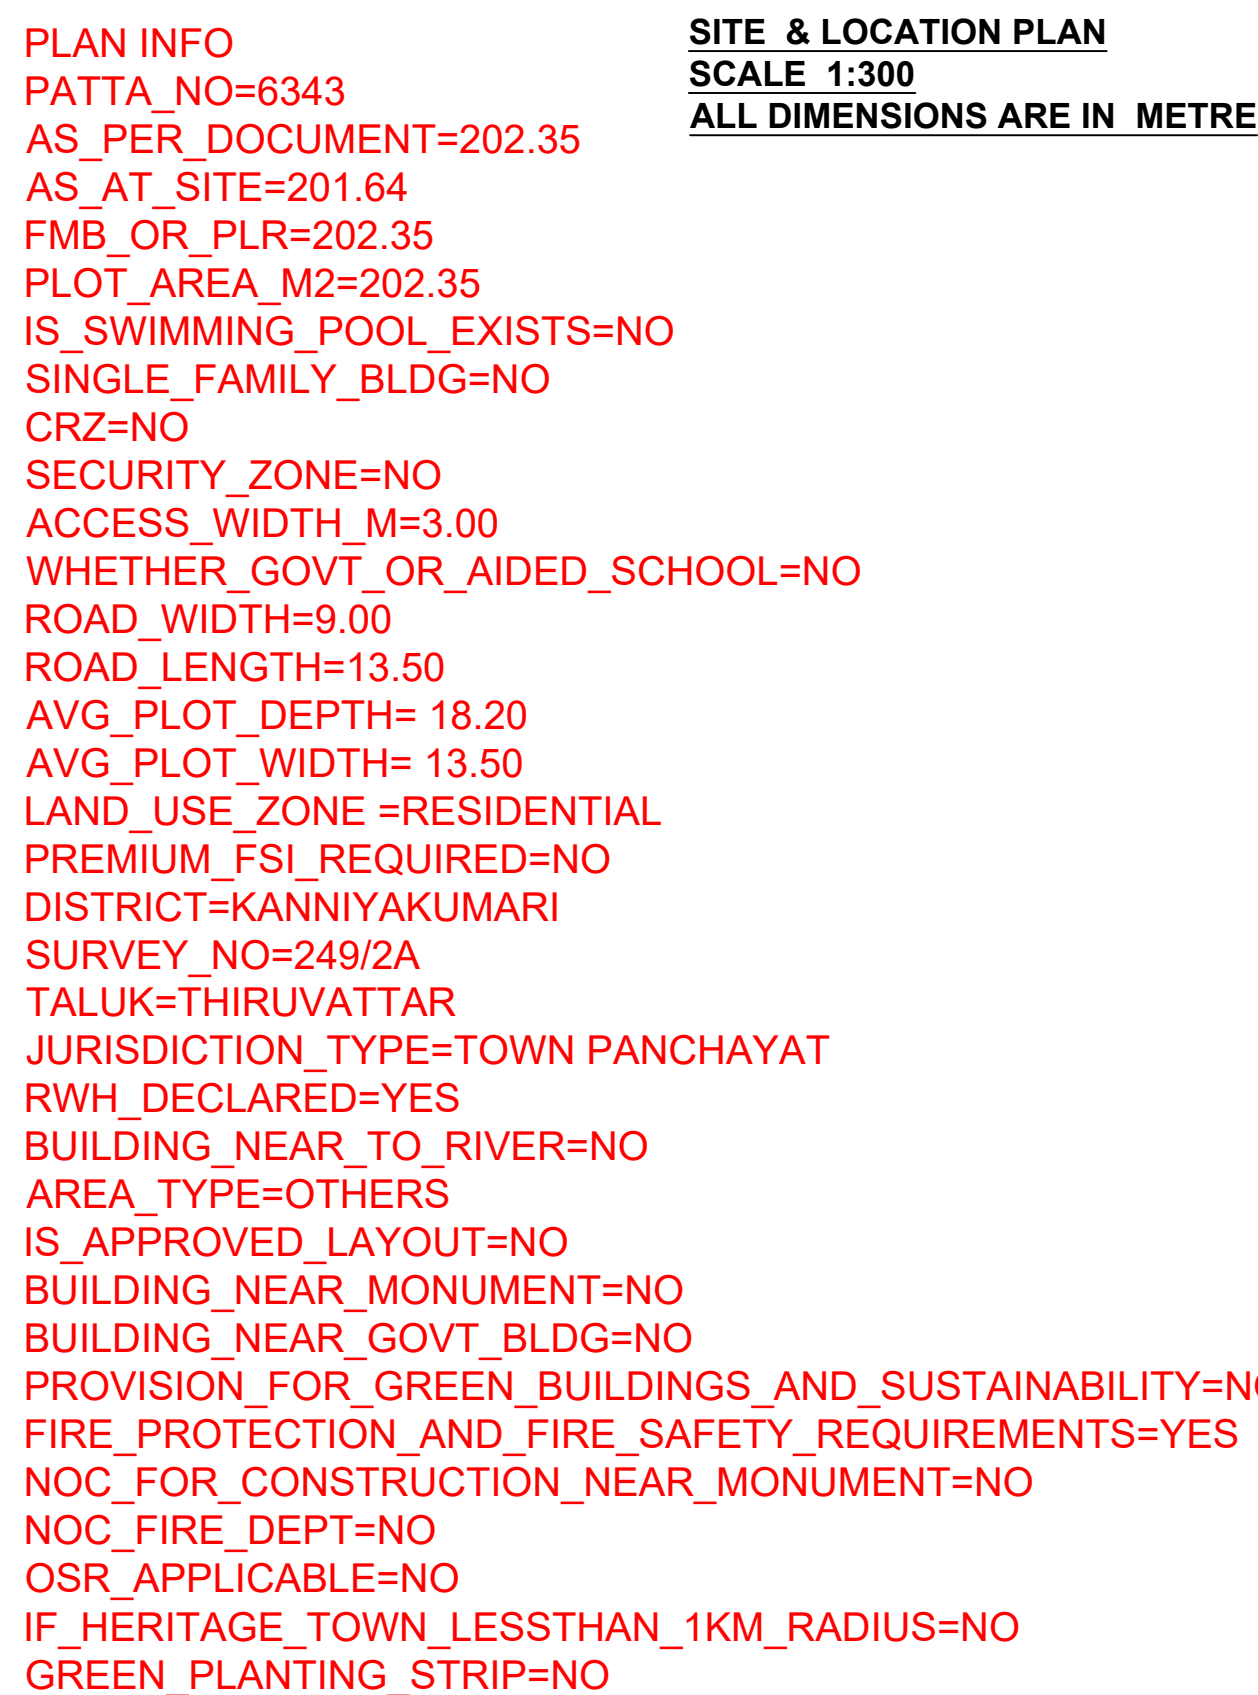
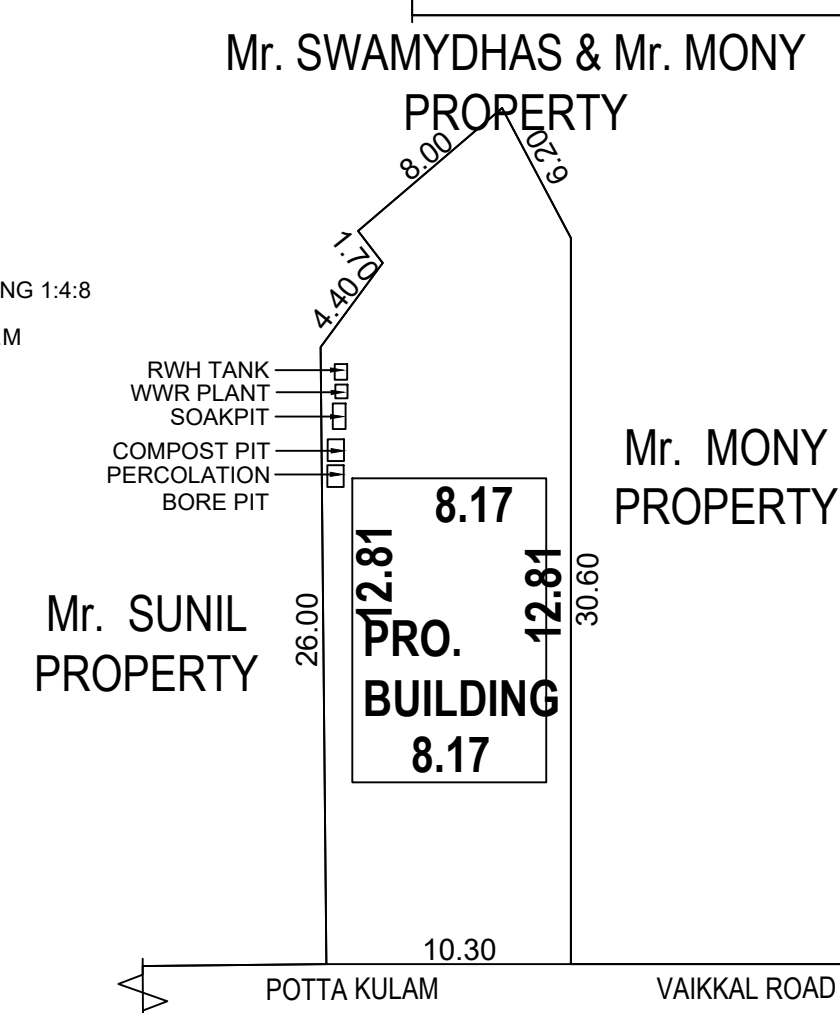
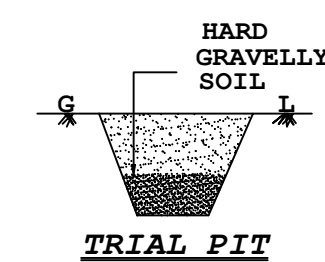
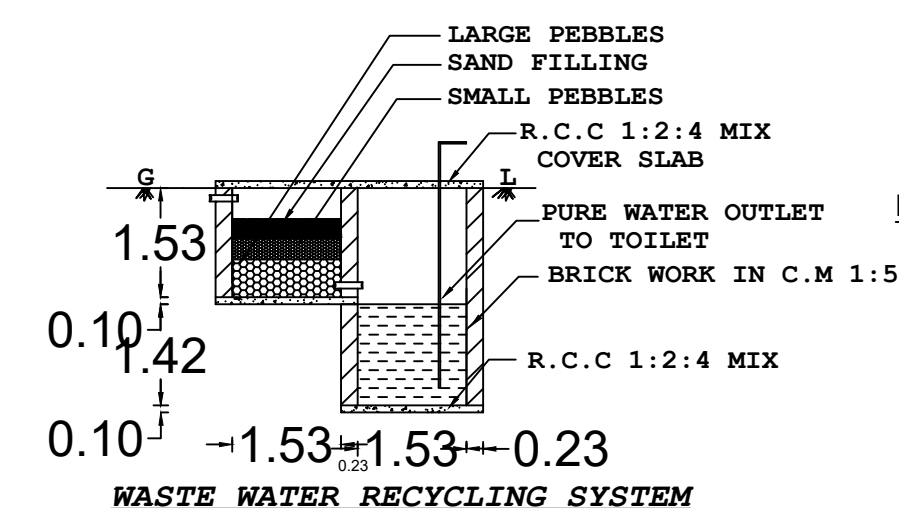
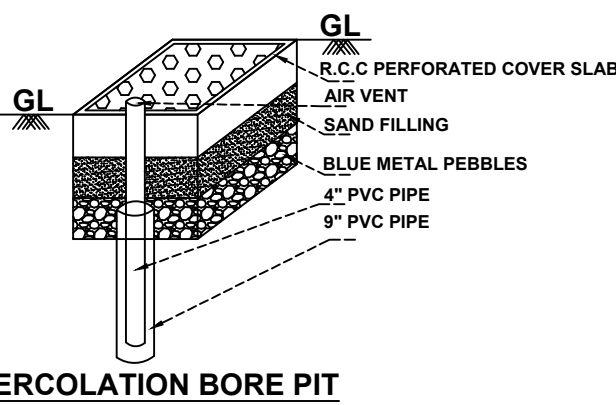
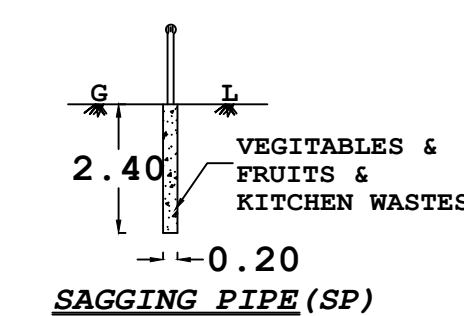
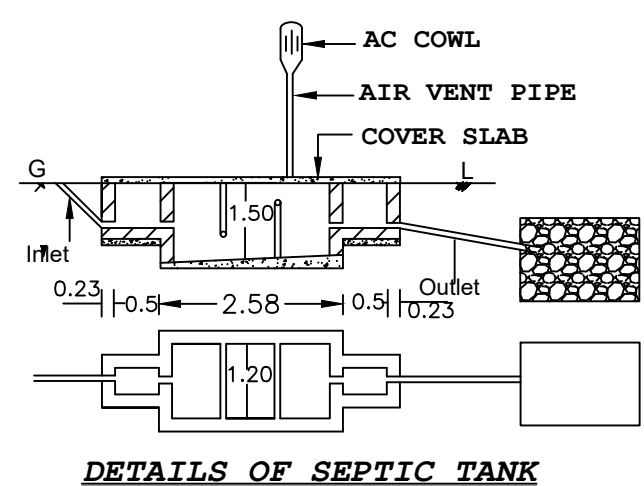
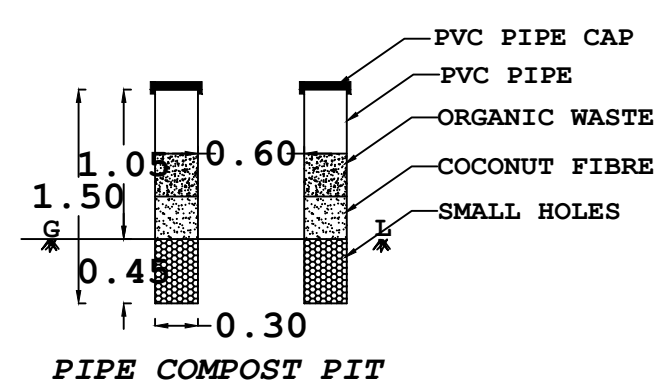
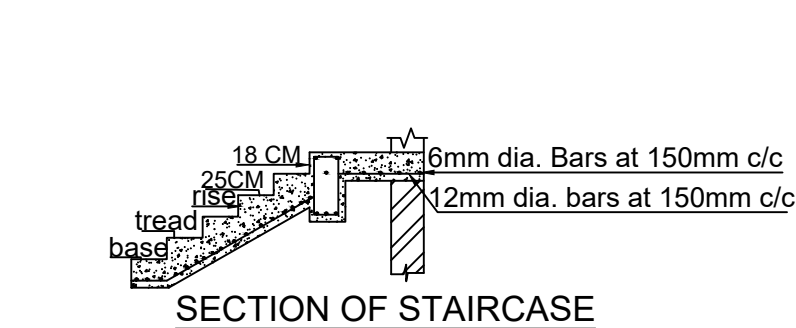


PLAN SHOWING THE PROPOSED CONSTRUCTION OF R.C.C ROOF RESIDENTIAL BUILDING AT THEKKUMURI, VAVARAI, S.T. MANGAD P.O.,IN RE.SY.NO:108/24B1, PATTA NO: 10938, ARUDESOM VILLAGE, VAVARAI VILLAGE PANCHAYAT, MUNCHIRAI PANCHAYAT UNION, KILLIYOOR TALUK, KANNIYAKUMARI DISTRICT.

OWNED BY: Mr. M. MAHESH, S/O Mr. R. MANI.

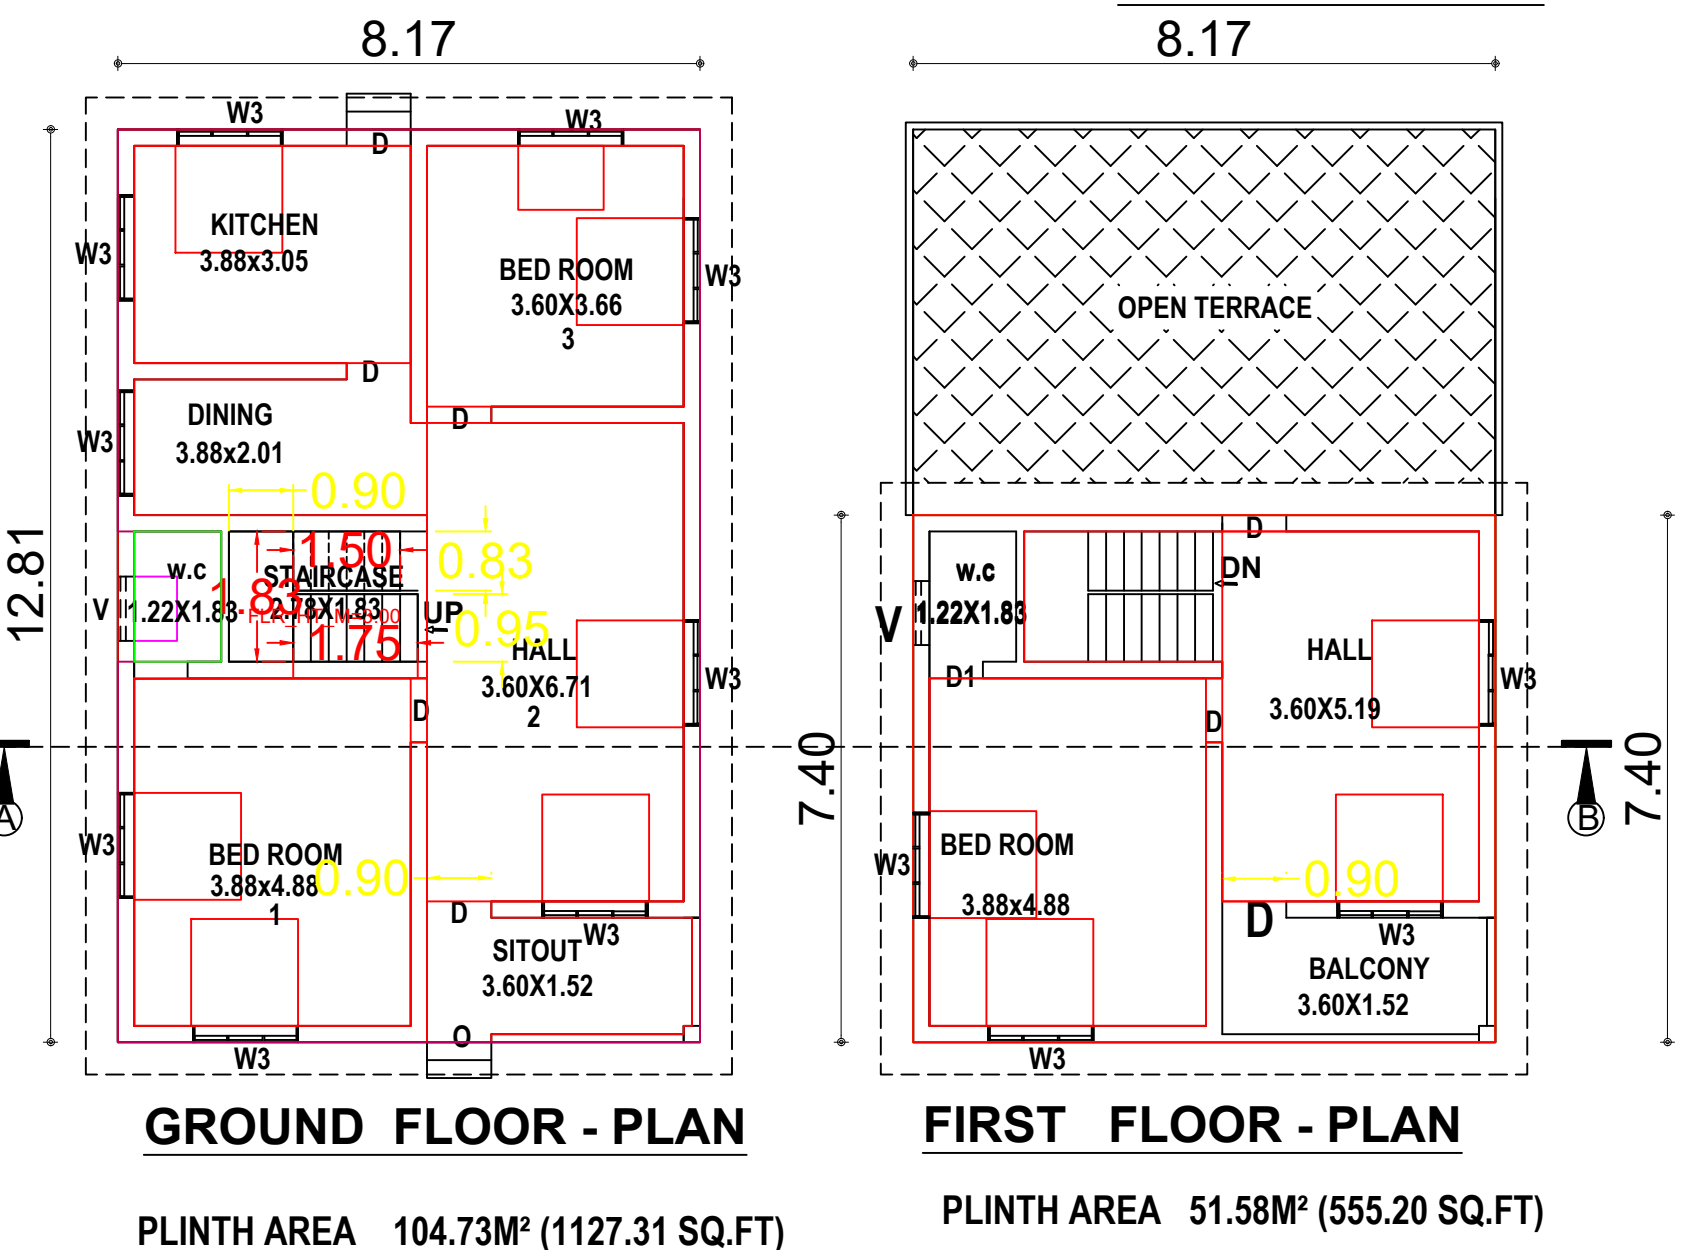

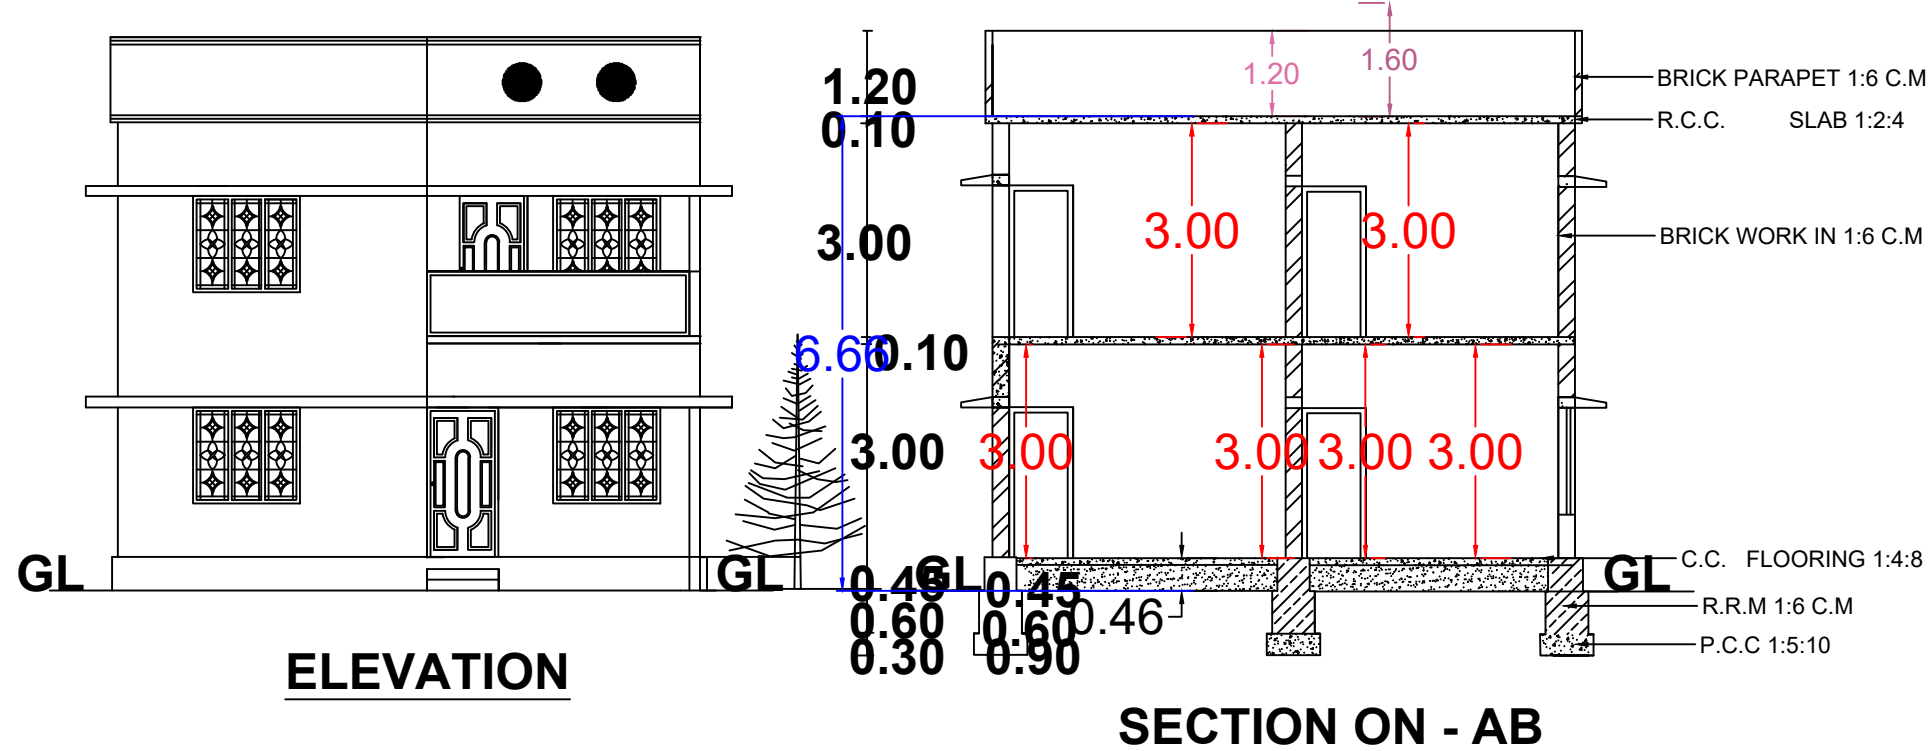

Y

AREA DETAILS - PLOT			
SITE AREA	8.300 CENTS	335.90 SQ.M	3615 SQ.FT
AREA DETAILS - BUILDING			
BUILDING	PLINTH AREA		FLOOR AREA
GROUND FLOOR	104.73M ² (1127.31 SQ.FT)		90.08M ² (969.62 SQ.FT)
FIRST FLOOR	60.46M ² (650.79SQ.FT)		51.58M ² (555.20 SQ.FT)
TOTAL	165.19M ² (1778.10 SQ.FT)		141.66M ² (1524.82 SQ.FT)
PARKING CALCULATION ACCORDING TO TNCDBR 2019 FLOOR AREA ABOVE 75 SQ.M IN ONE DWELLING PROVIDED 1 CAR SPACE AND 1 TWO WHEELER SPACE. TOTAL FLOOR AREA = 141.66 M² 141.66/75 = 2 & 2 EACH.			
-1.04 Mr. MONY PROPERTY		REFERENCE	
		DOOR D 0.90X2.10	
		DOOR D1 0.75X2.10	
		WINDOW W3 1.50X1.50	
		WINDOW KW21.20X0.90	
		VENTILATOR V 0.90X0.60	
		WALL THICK 0.23M	

SIGNATURE OF APPLICANT

Er.V.ANISH VIKAL, BE,DCE
Engineer-Civil H-RE
Reg.No: 172LS702200005
VASANTHAM BUILDERS
Noida
Ph: 902616107

REG. ENGINEER