
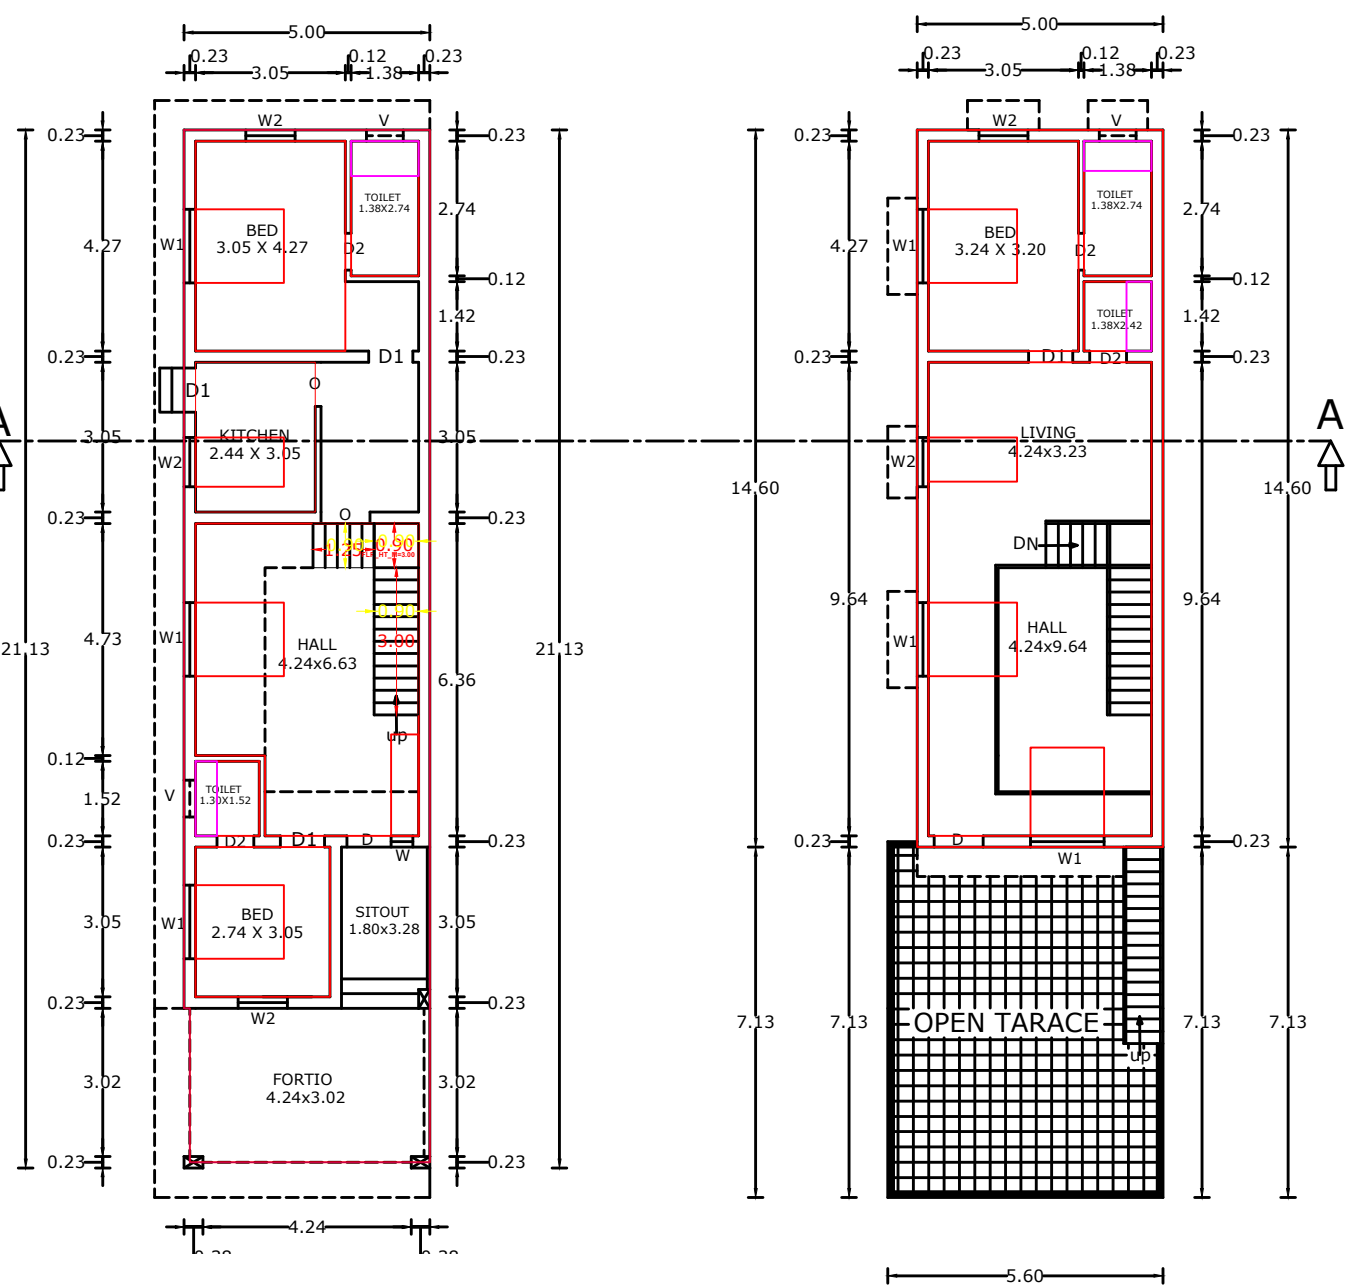
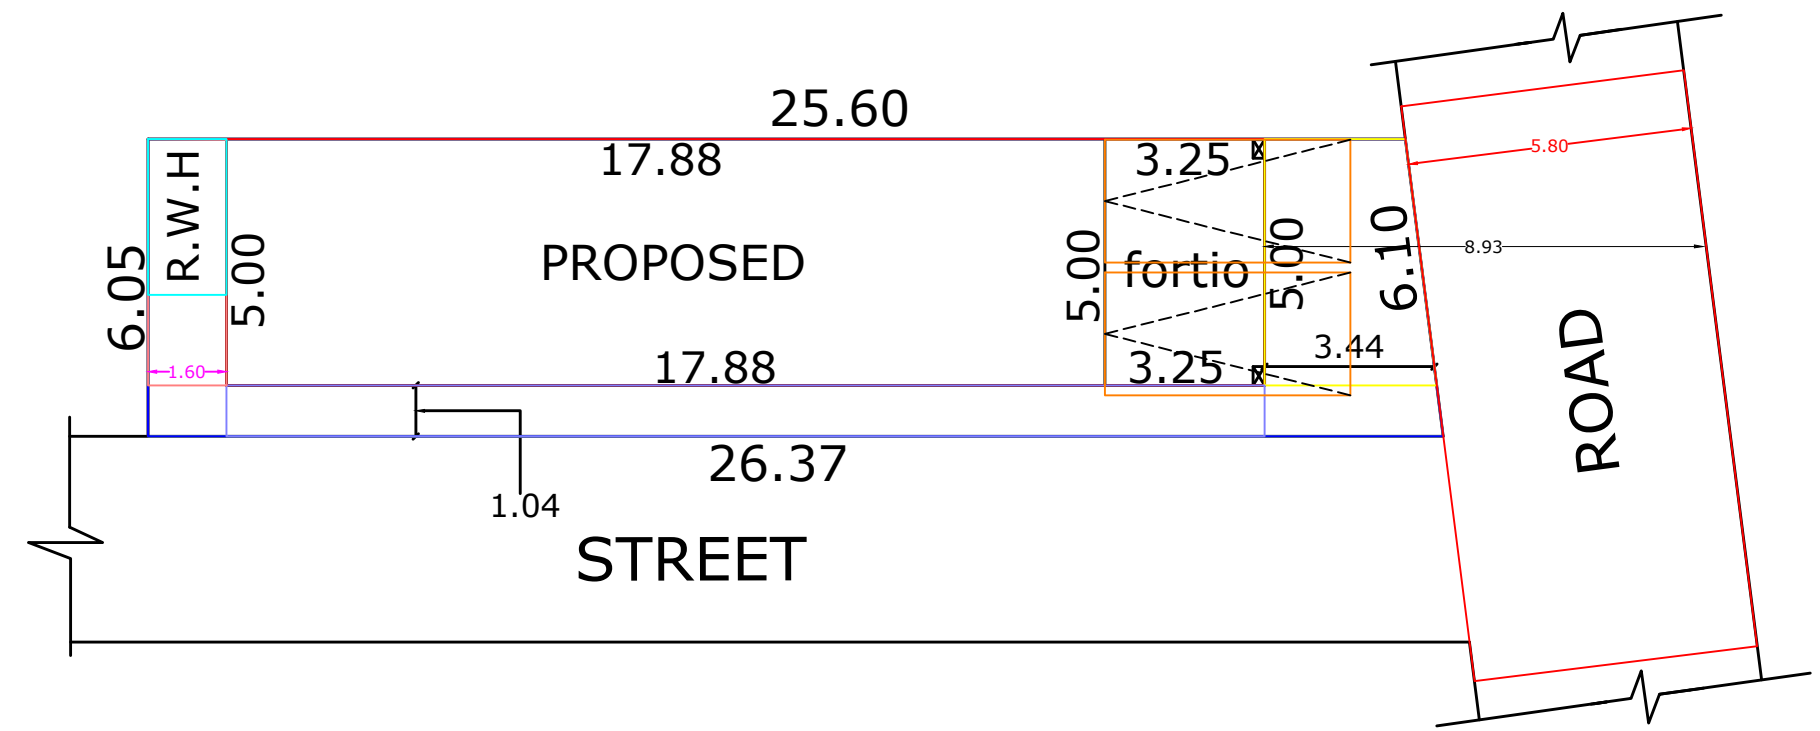
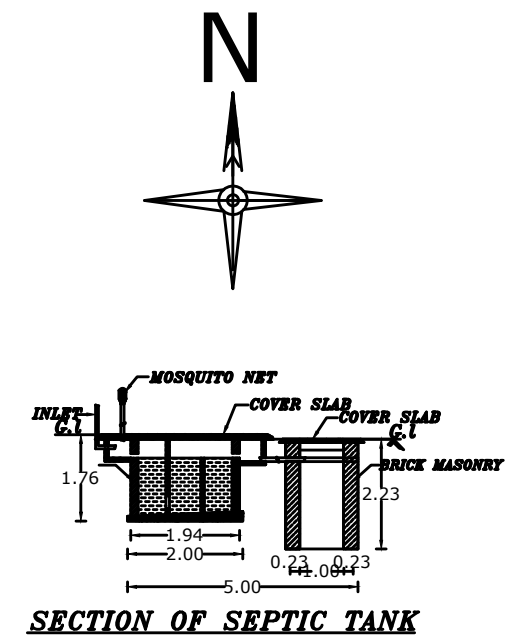



PLAN SHOWING THE PROPOSED CONSTRUCTION OF HOUSE BUILDING AFTER DEMOLSHING THE EXISTING HOUSE DOOR NO:12-58A OF Re.Sy.No: 772/19B1 IN VAMBANOOR EAST VILLAGE AT ANATHANADARKUDY.MELASANKUZHI VILLAGE PANCHAYAT,AGASTHEESWARAM TALUK KANYAKUMARI DISTRICT.

NAME OF OWNER:- V.VELSON SELVAKUMAR, S/O VETHAMANICKM.

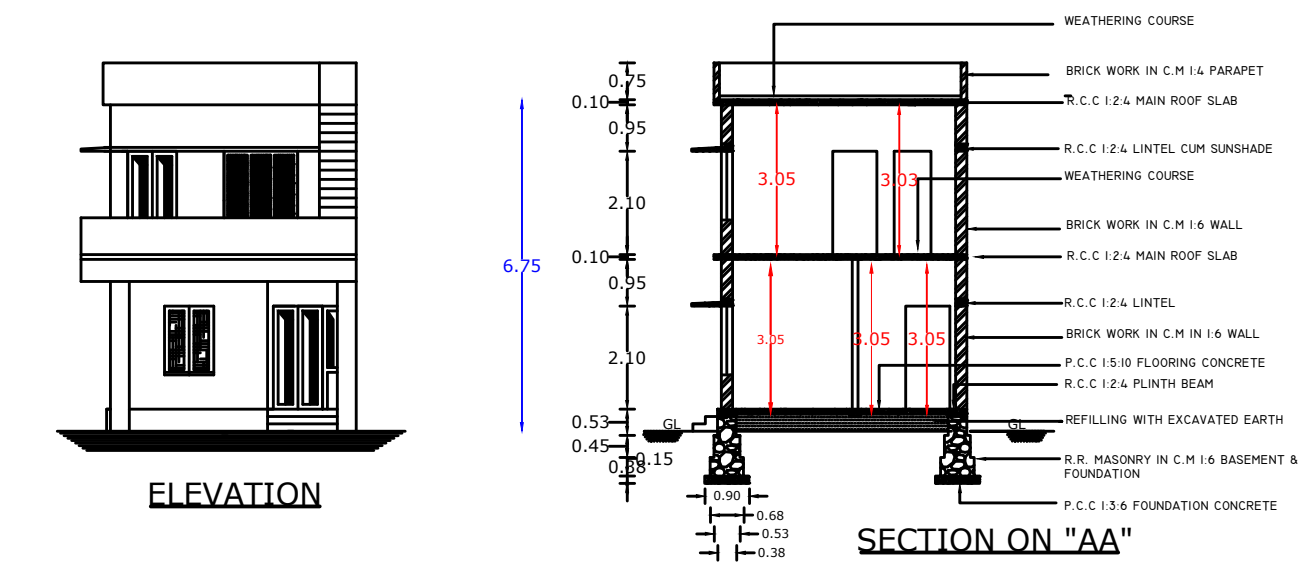


WATER_TANK_CAPACITY_L=6000LTRS






SOLAR WATER HEATER

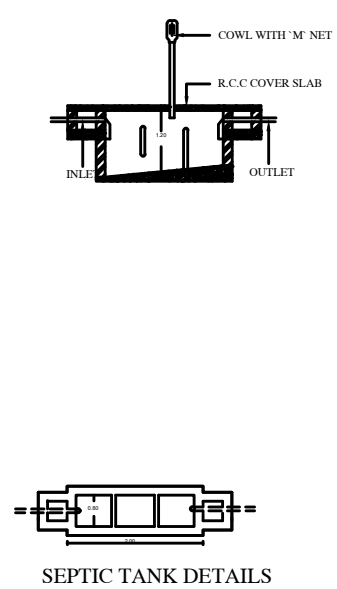

PLAN INFO
PLOT_NO=NO
TALUK=AGASTHEESWARAM
DISTRICT=KANNYAKUMARI
PLOT_AREA_M2=151.80
JURISDICTION_TYPE=MELASANGARANKUZHI VILLAGE PANCHAYAT
PATTA_NO=1811
SINGLE_FAMILY_BLDG=YES
SURVEY_NO=772/19B1
LAND_USE_ZONE=RESIDENTIAL
CRZ=NO
SECURITY_ZONE=NO
ACCESS_WIDTH_M=6.10
WHETHER_GOV'T_OR_AIDED_SCHOOL=NO
AS_AT_SITE=157.23
FMB_OR_PLR=151.80
AS_PER_DOCUMENT=151.80
ROAD_WIDTH=3.05
ROAD_LENGTH=100
AVG_PLOT_DEPTH=26.87
AVG_PLOT_WIDTH=6.10
RWH_DECLARED=YES
BUILDING_NEAR_TO_RIVER=NO
OSR_APPLICABLE=NO
OSR_SURRENDER_OR_BUYBACK=BUYBACK
PREMIUM_FSL_REQUIRED=NO
IS_APPROVED_LAYOUT=NO
AREA_TYPE=OTHERS
BUILDING_NEAR_MONUMENT=NO
BUILDING_NEAR_GOV'T_BLDG=NO
PROVISION_FOR_GREEN_BUILDINGS_AND_SUSTAINABILITY=NO
FIRE_PROTECTION_AND_FIRE_SAFETY_REQUIREMENTS=NO
NOC_FOR_CONSTRUCTION_NEAR_MONUMENT=NO
BARRIER_FREE_ACCESS_FOR_PHYSICALLY_CHALLENGED_PEOPLE=YES
FIRE_PROTECTION_AND_FIRE_SAFETY_REQUIREMENTS=YES
NOC_FIRE_DEPT=YES
BLOCK_1_INDIVIDUAL_RESIDENCE_MEMBER_COUNT=4
BLOCK_1_INDIVIDUAL_NON_RESIDENTIAL_MEMBER_COUNT
BLOCK_1_B-SHOP_MEMBER_COUNT=5
BLOCK_1_B-PCD_MEMBER_COUNT=1
IS_SWIMMING_POOL_EXISTS=NO
IF_HERITAGE_TOWN_LESS_THAN_1KM_RADIUS=NO

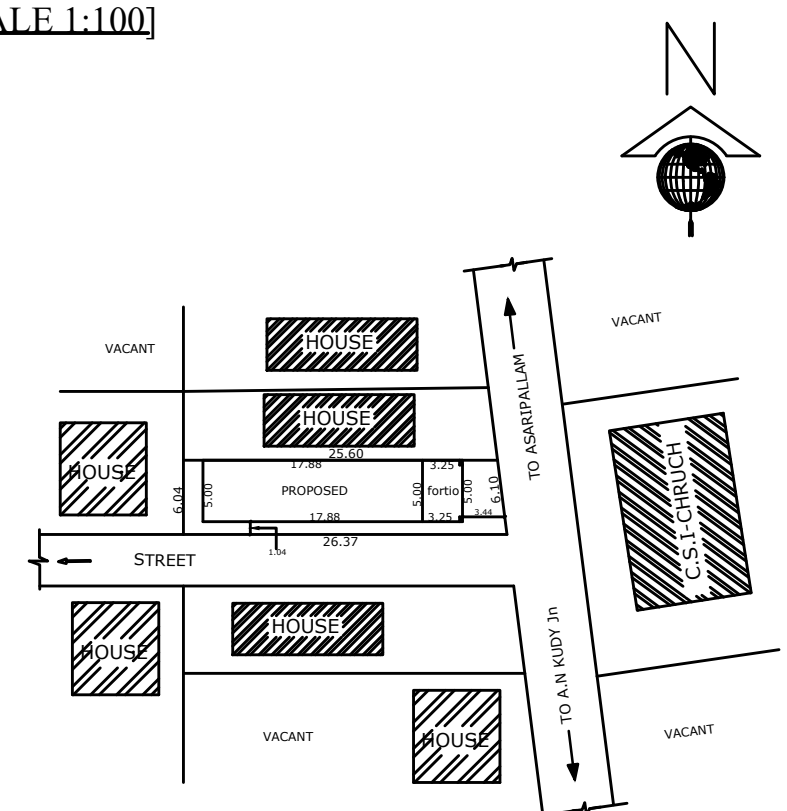

KEY PLAN [SCALE 1:400]

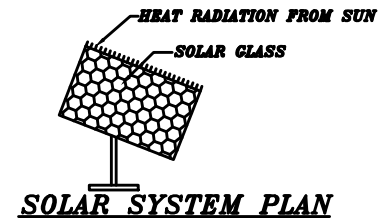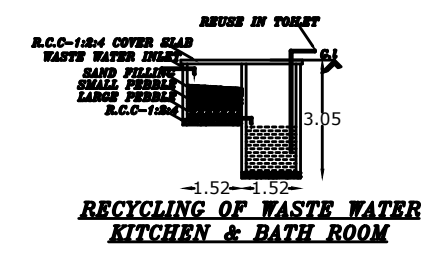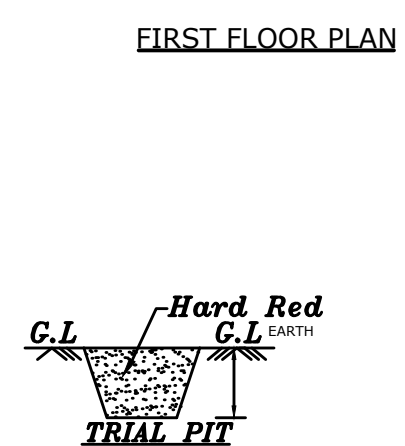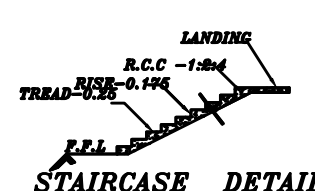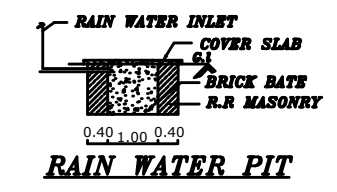

AREA DETAILS				SPECIFICATIONS			
DETAILS OF AREA	SQM	SQFT	DOOR	D	1.00X2.10M	WINDOW	W2
PLINTH AREA-G.F	105.65	1137	DOOR	D1	0.90X2.10M	WINDOW	W3
PLINTH AREA-F.F	73.00	785	DOOR	D2	0.75X2.10M	WINDOW	W4
TOTAL AREA	178.65	1922	WINDOW	W1	1.50X1.40M	VENTILATOR	V
FLOOR AREA	151.85	1634					
SITE AREA	151.80	1633					
VACANT AREA	45.15	486					
SCALE	1:100						
	Er. P. Rajakumar	9443152584					
ALL DIMENSIONS ARE IN 'METRES'							
SIGNATURE OF OWNER							
Er. P. Rajakumar							
RAJAKUMARAN CONSTRUCTION							
Poochikadu, Ganapathipuram P.O.							
Kanyakumari District							
LICENSED ENGINEER							
OFFICE USE ONLY							