



PLAN SHOWING THE PROPOSED CONSTRUCTION OF RESIDENTIAL BUILDING IN R.S.No:49/7B (PATTA NO : 2332) OF THADIKKARANKONAM VILLAGE, ANNAI THERASA NAGAR, ARUMANALLOOR ROAD, THADIKKARANKONAM, THADIKKARANKONAM VILLAGE PANCHAYAT, THOVALAI TALUK.


NAME OF OWNER : 1. Mr.K.MURUGAN, S/o.Mr.KARUPPASAMY.
2. Mrs.MARIYAMMAL, W/o.Mr.MURUGAN.

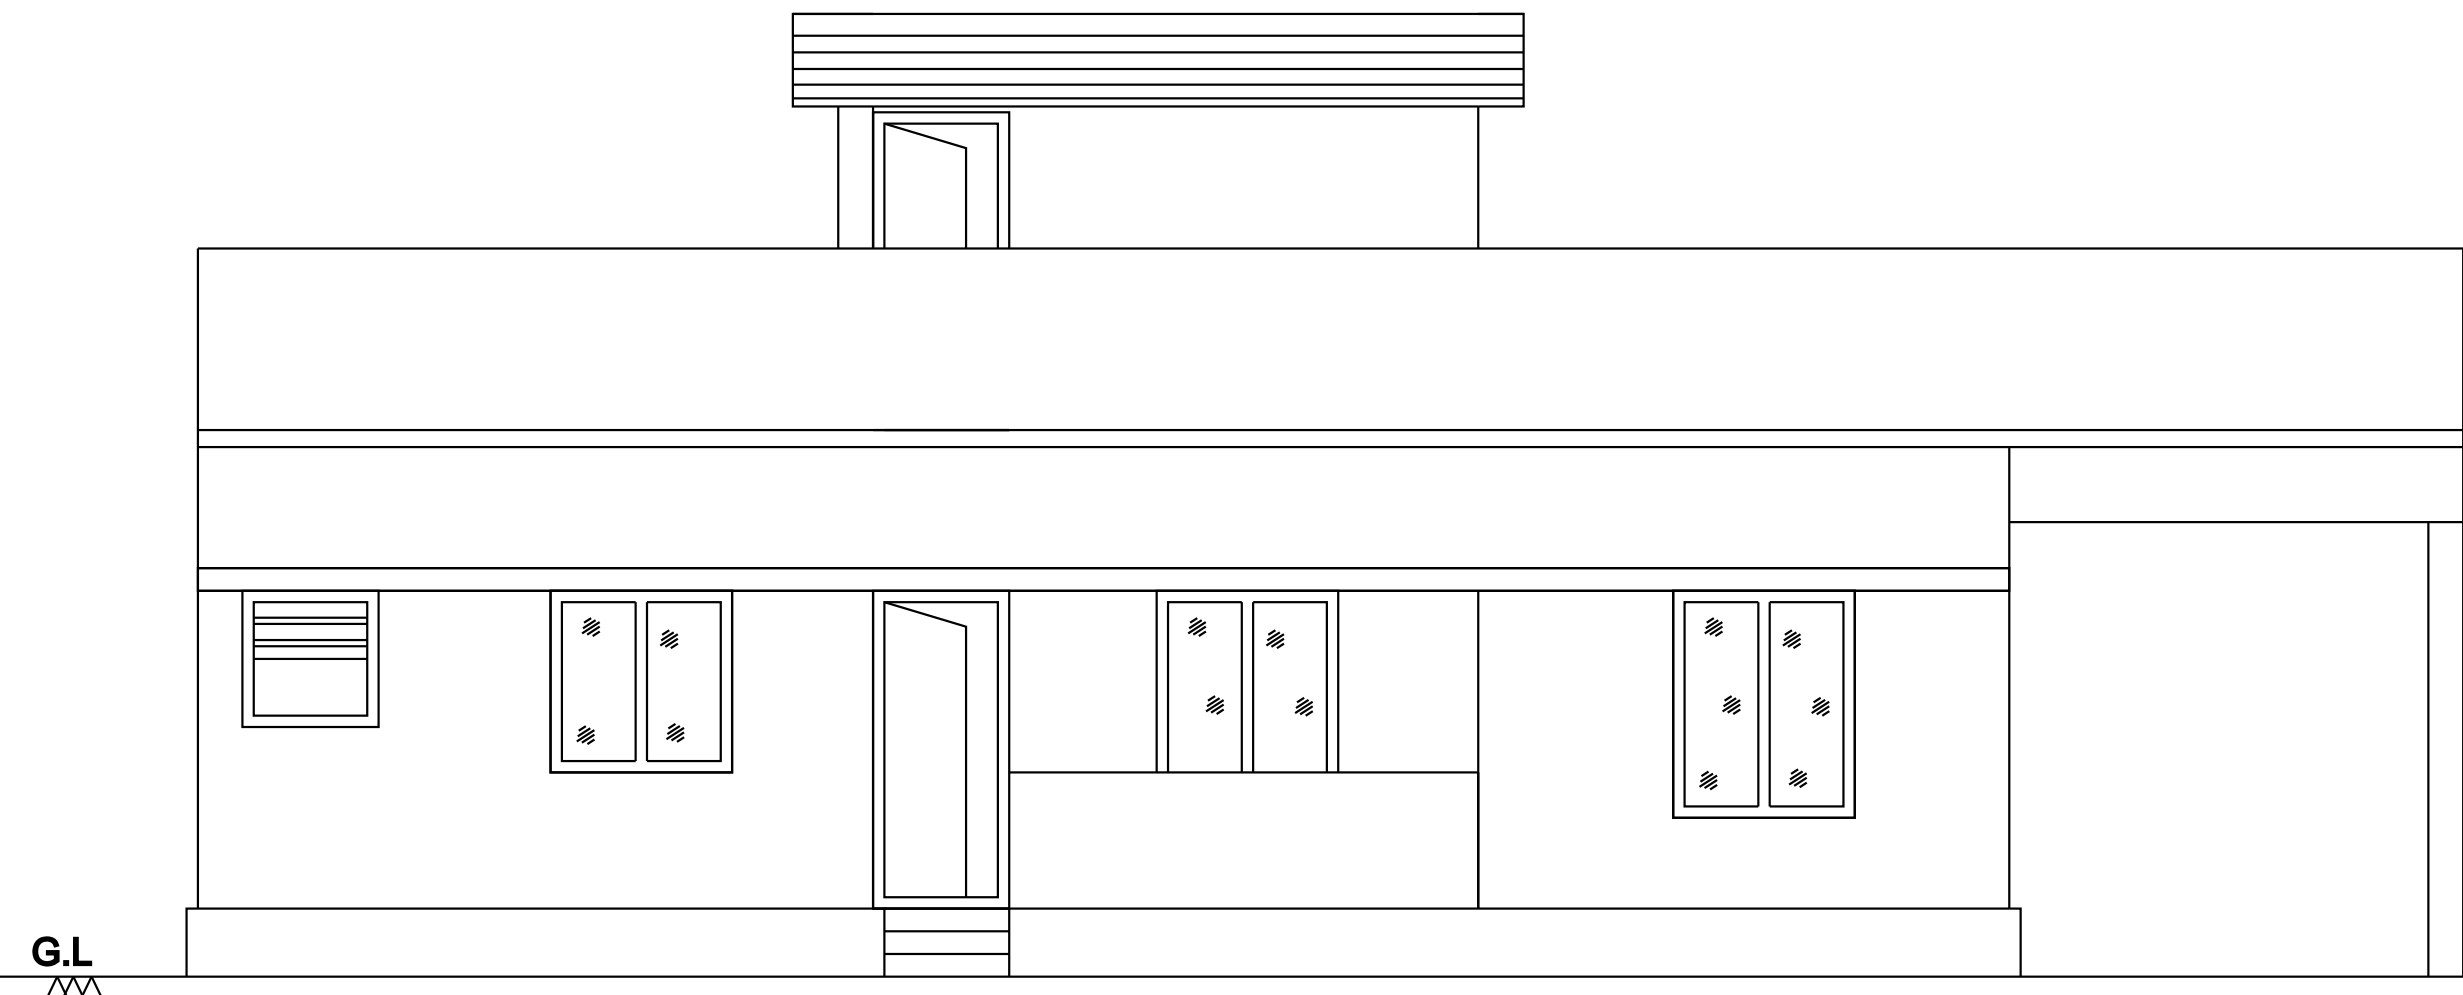


ELEVATION

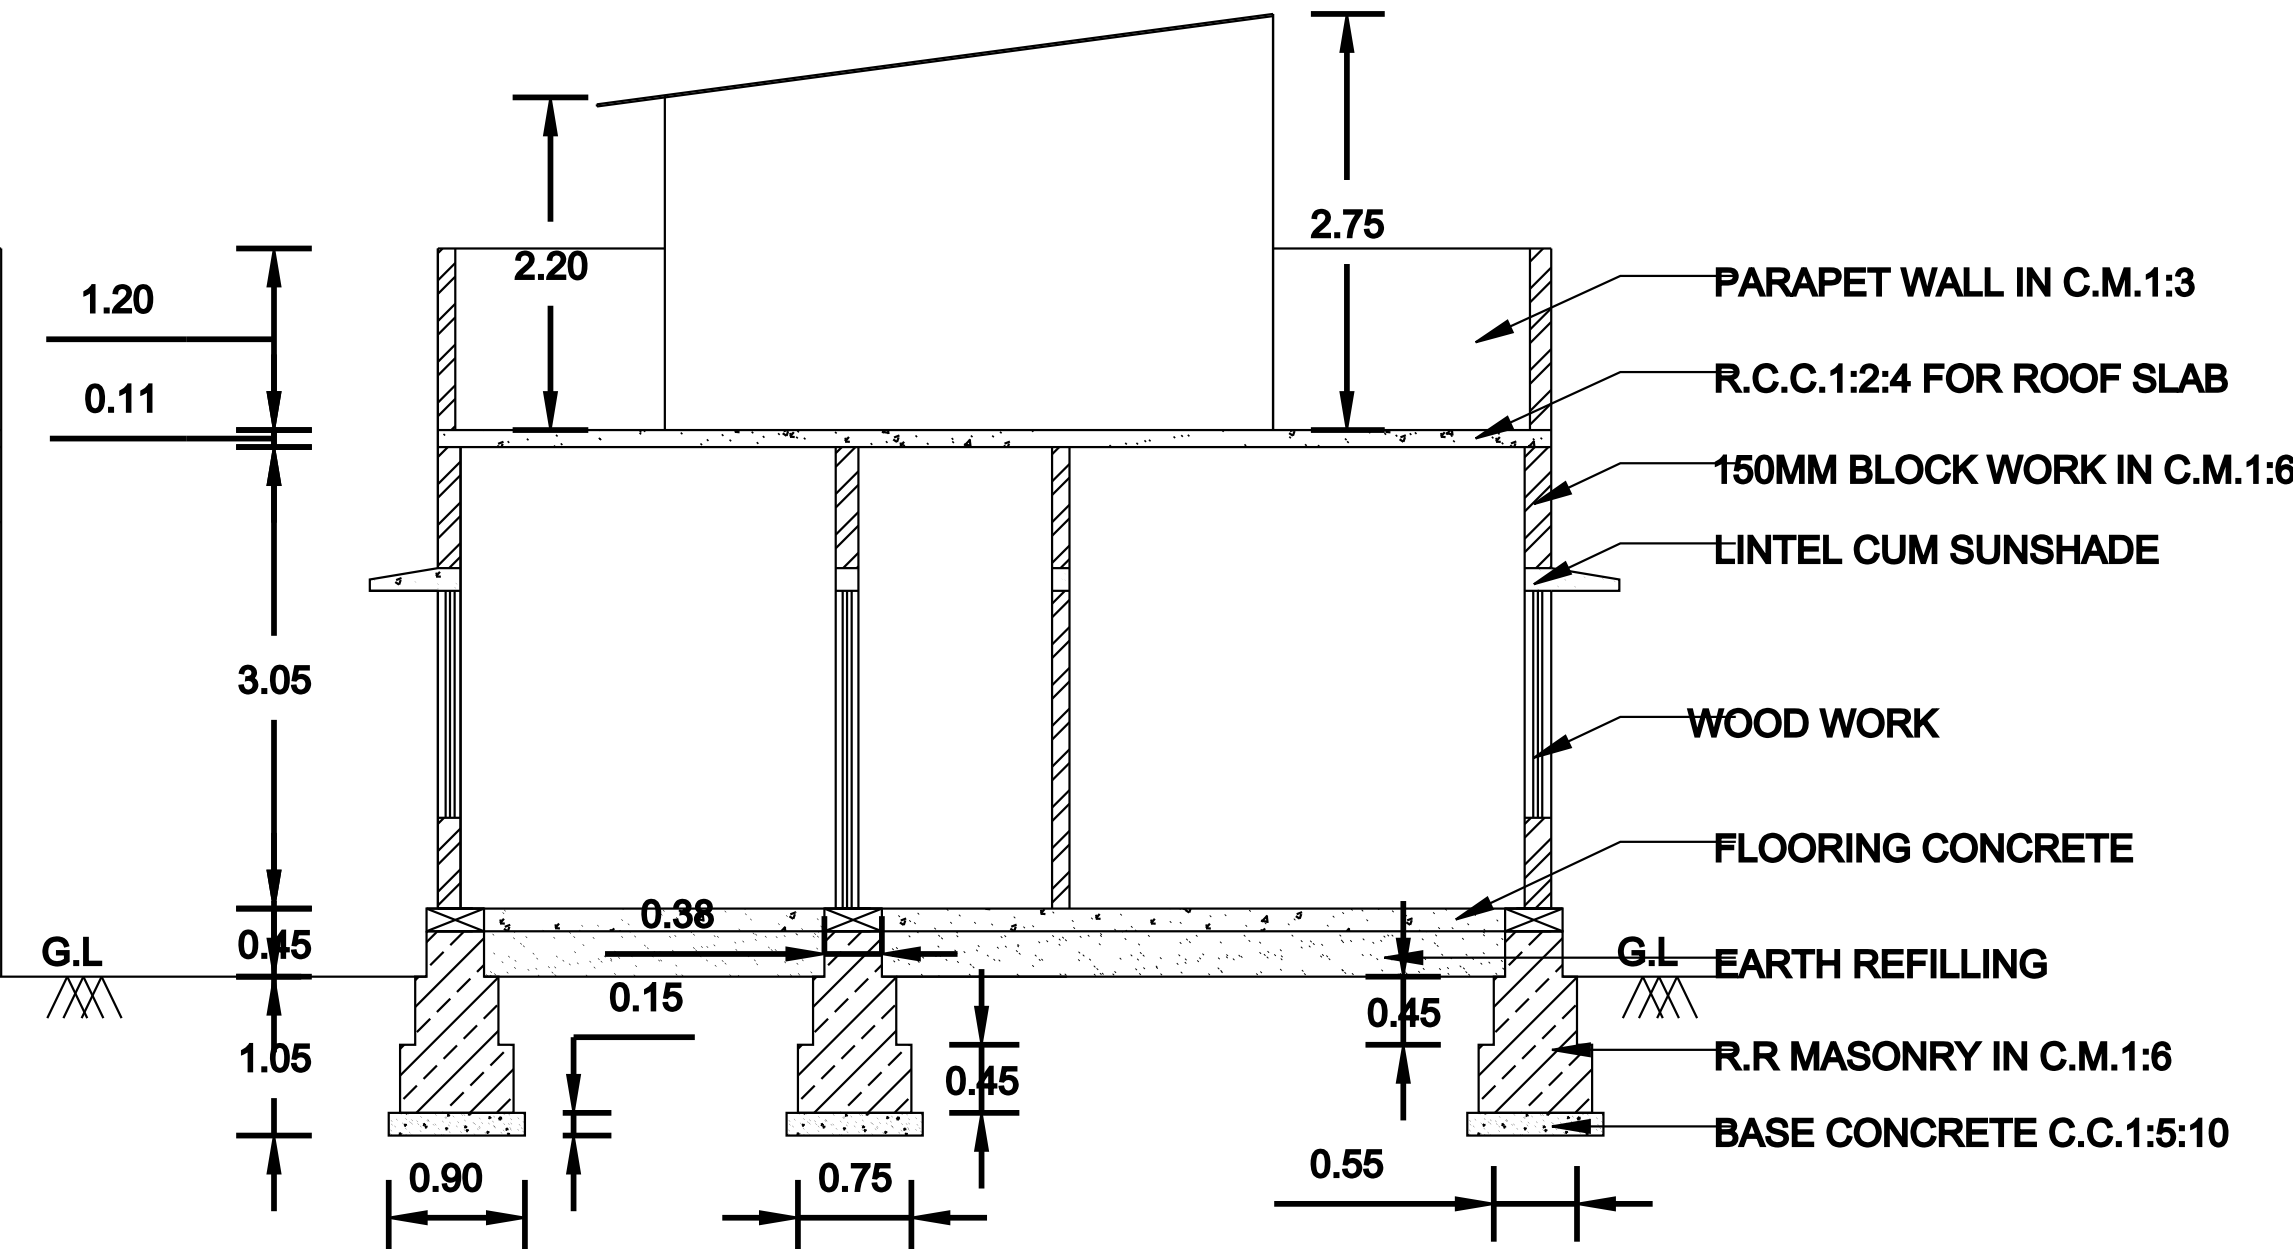


SECTION ON 'AB'

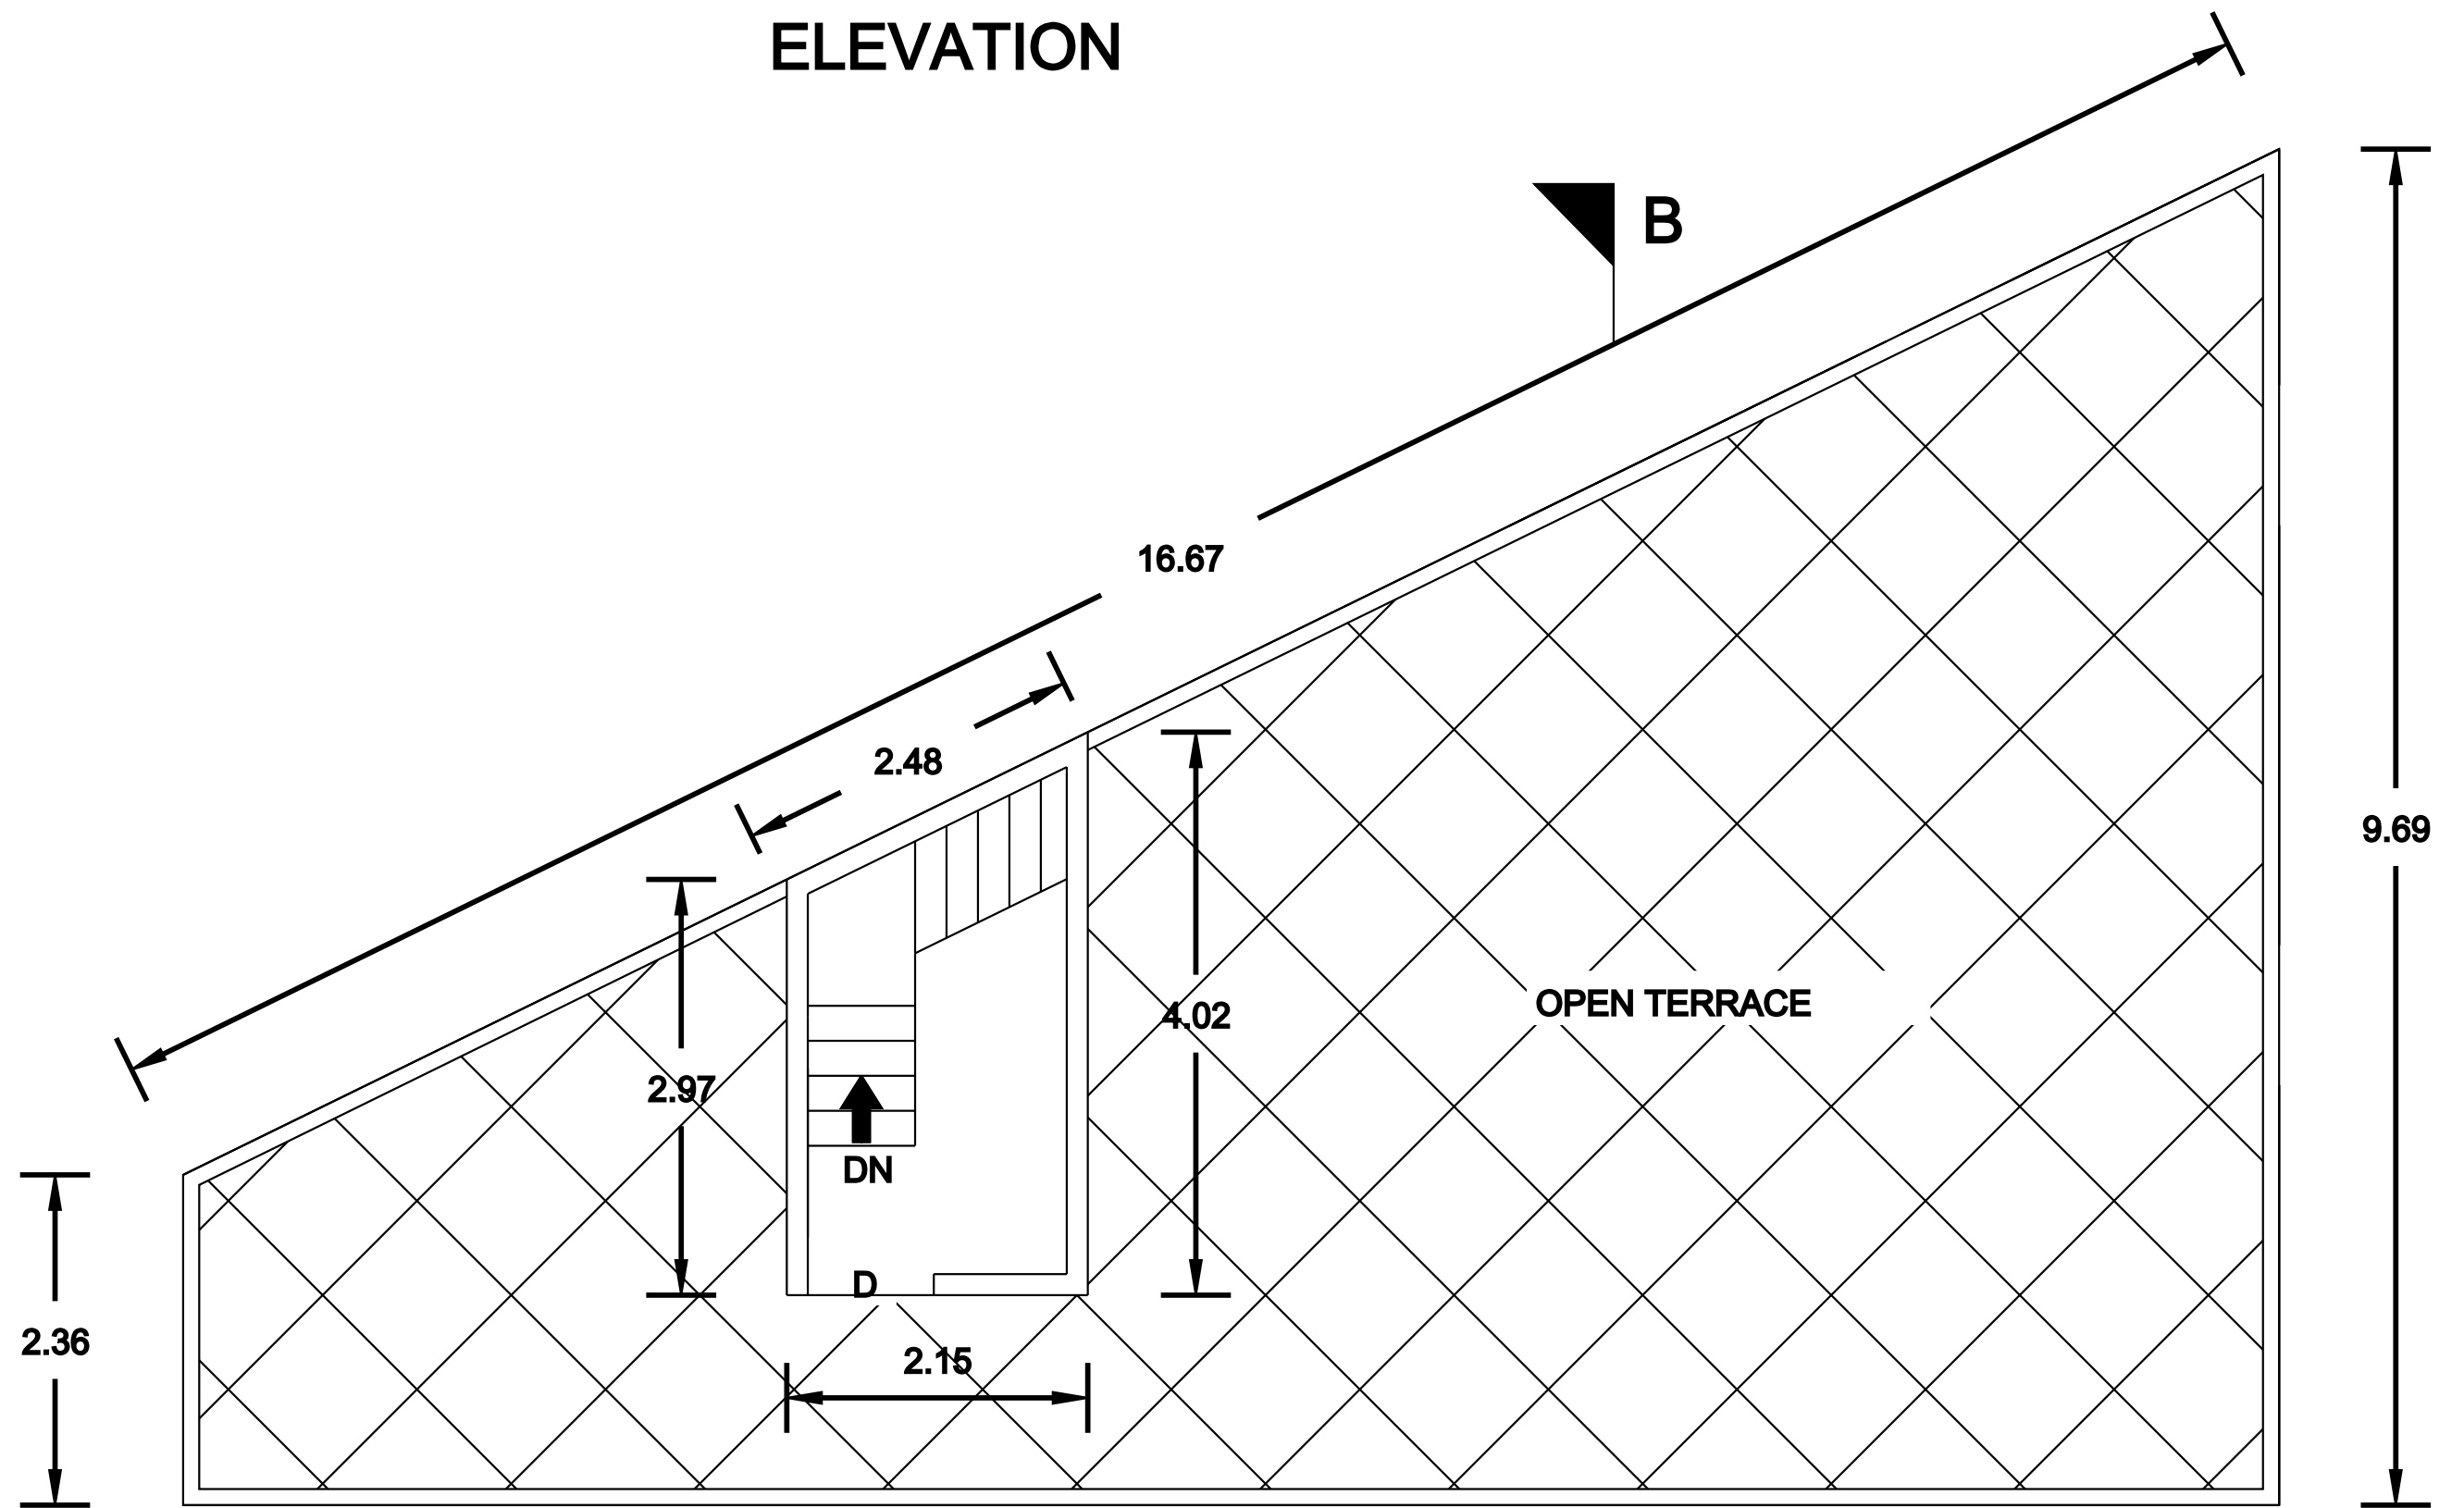


HEAD ROOM PLAN

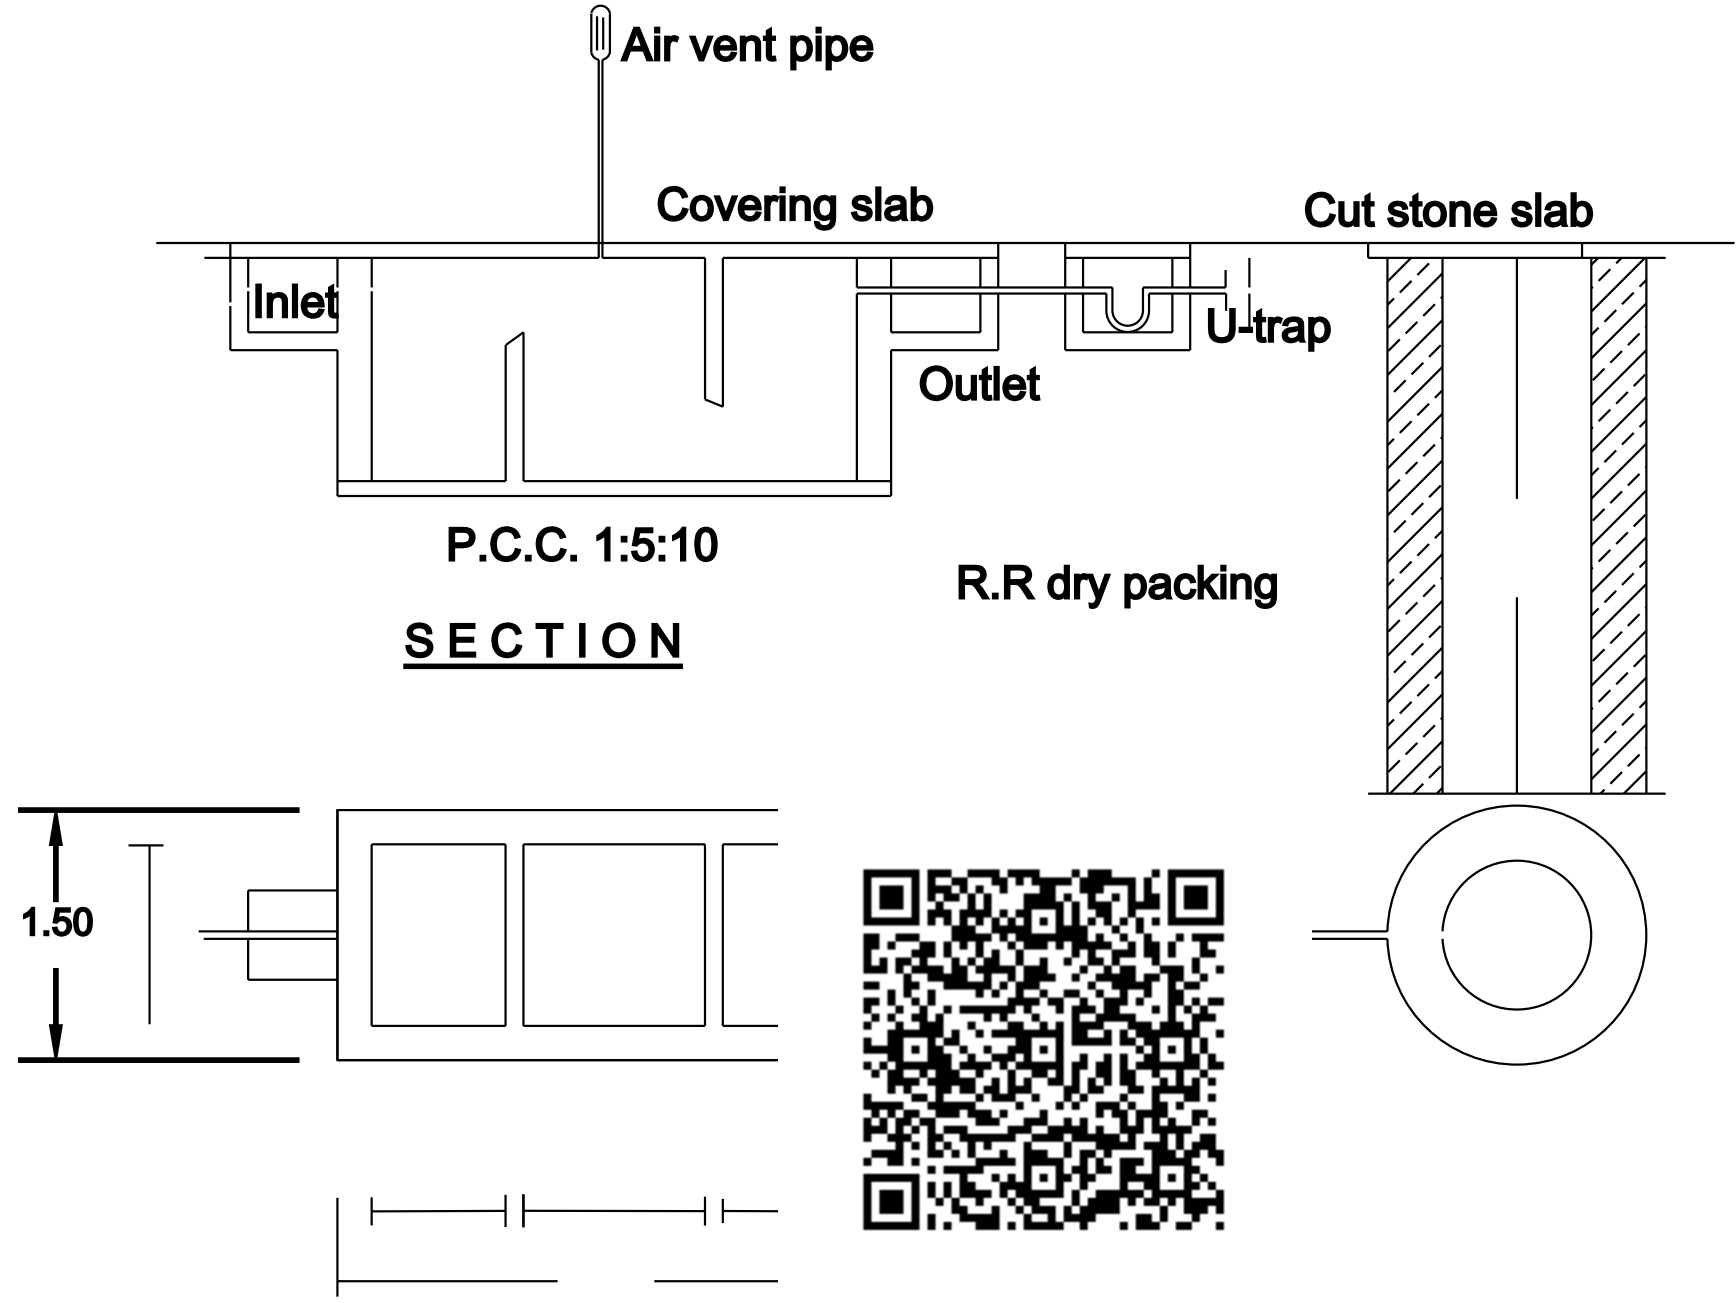


SEPTICTANKDETAILS

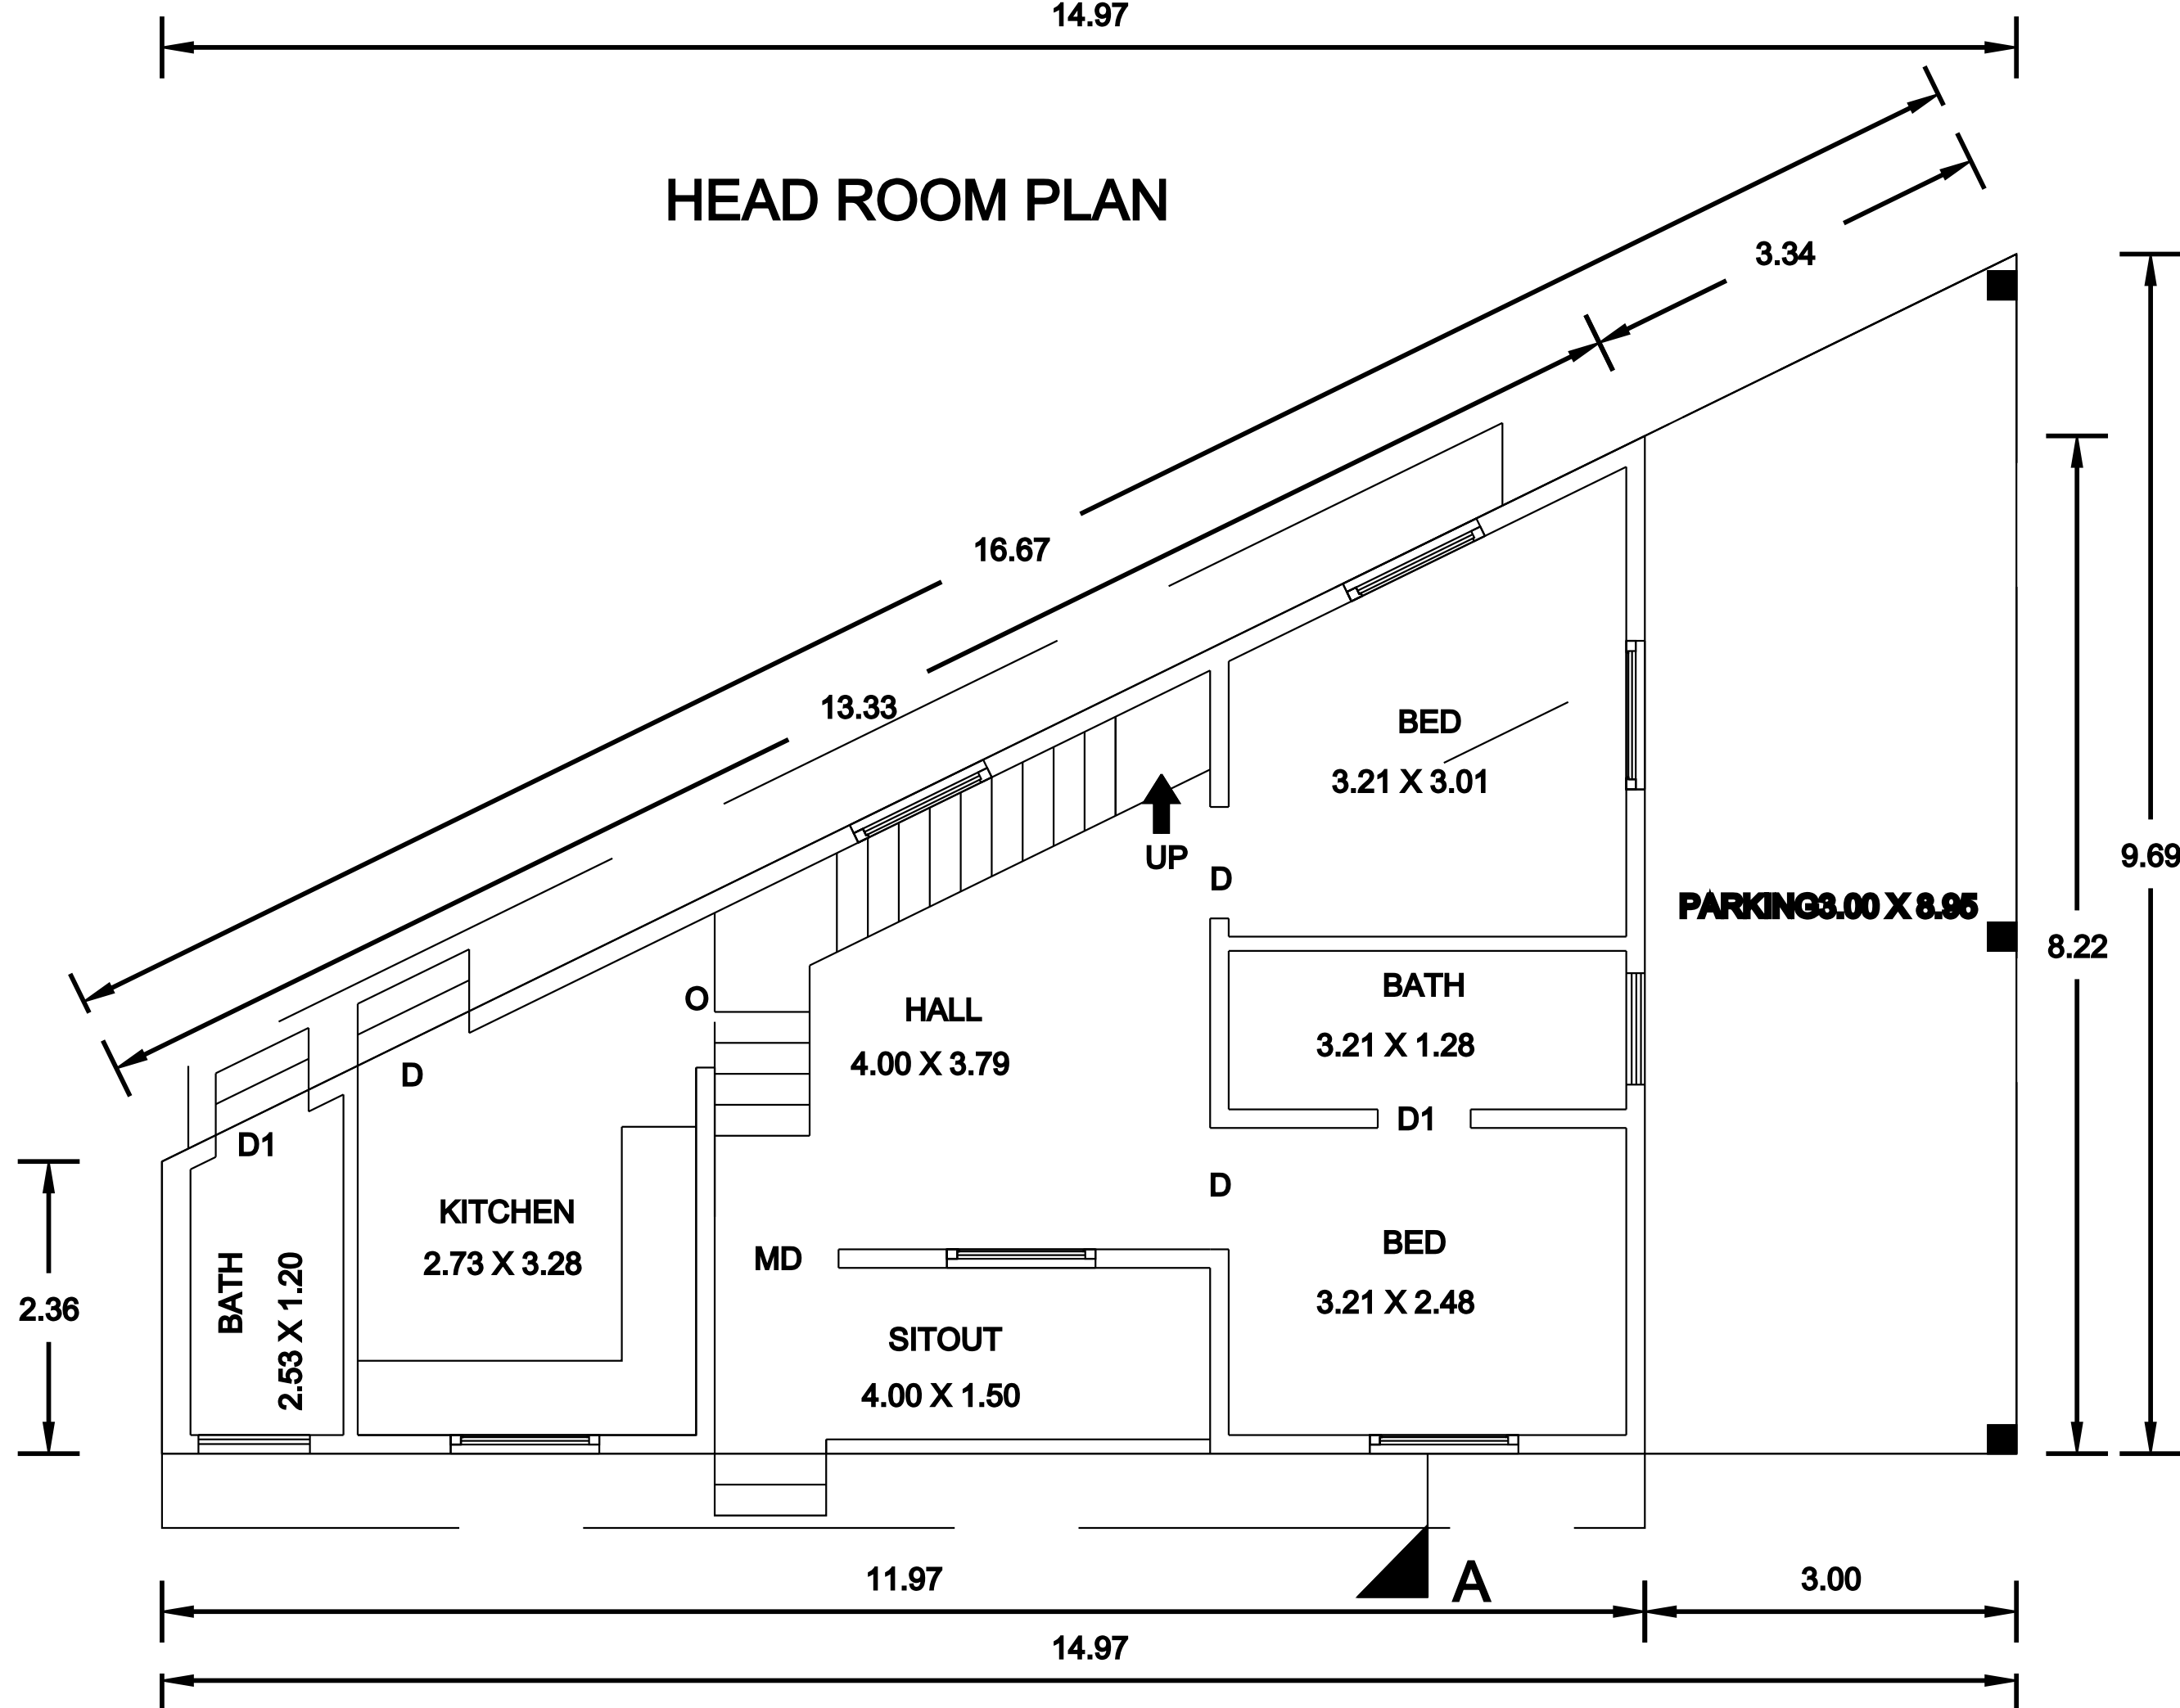


GROUND FLOOR PLAN

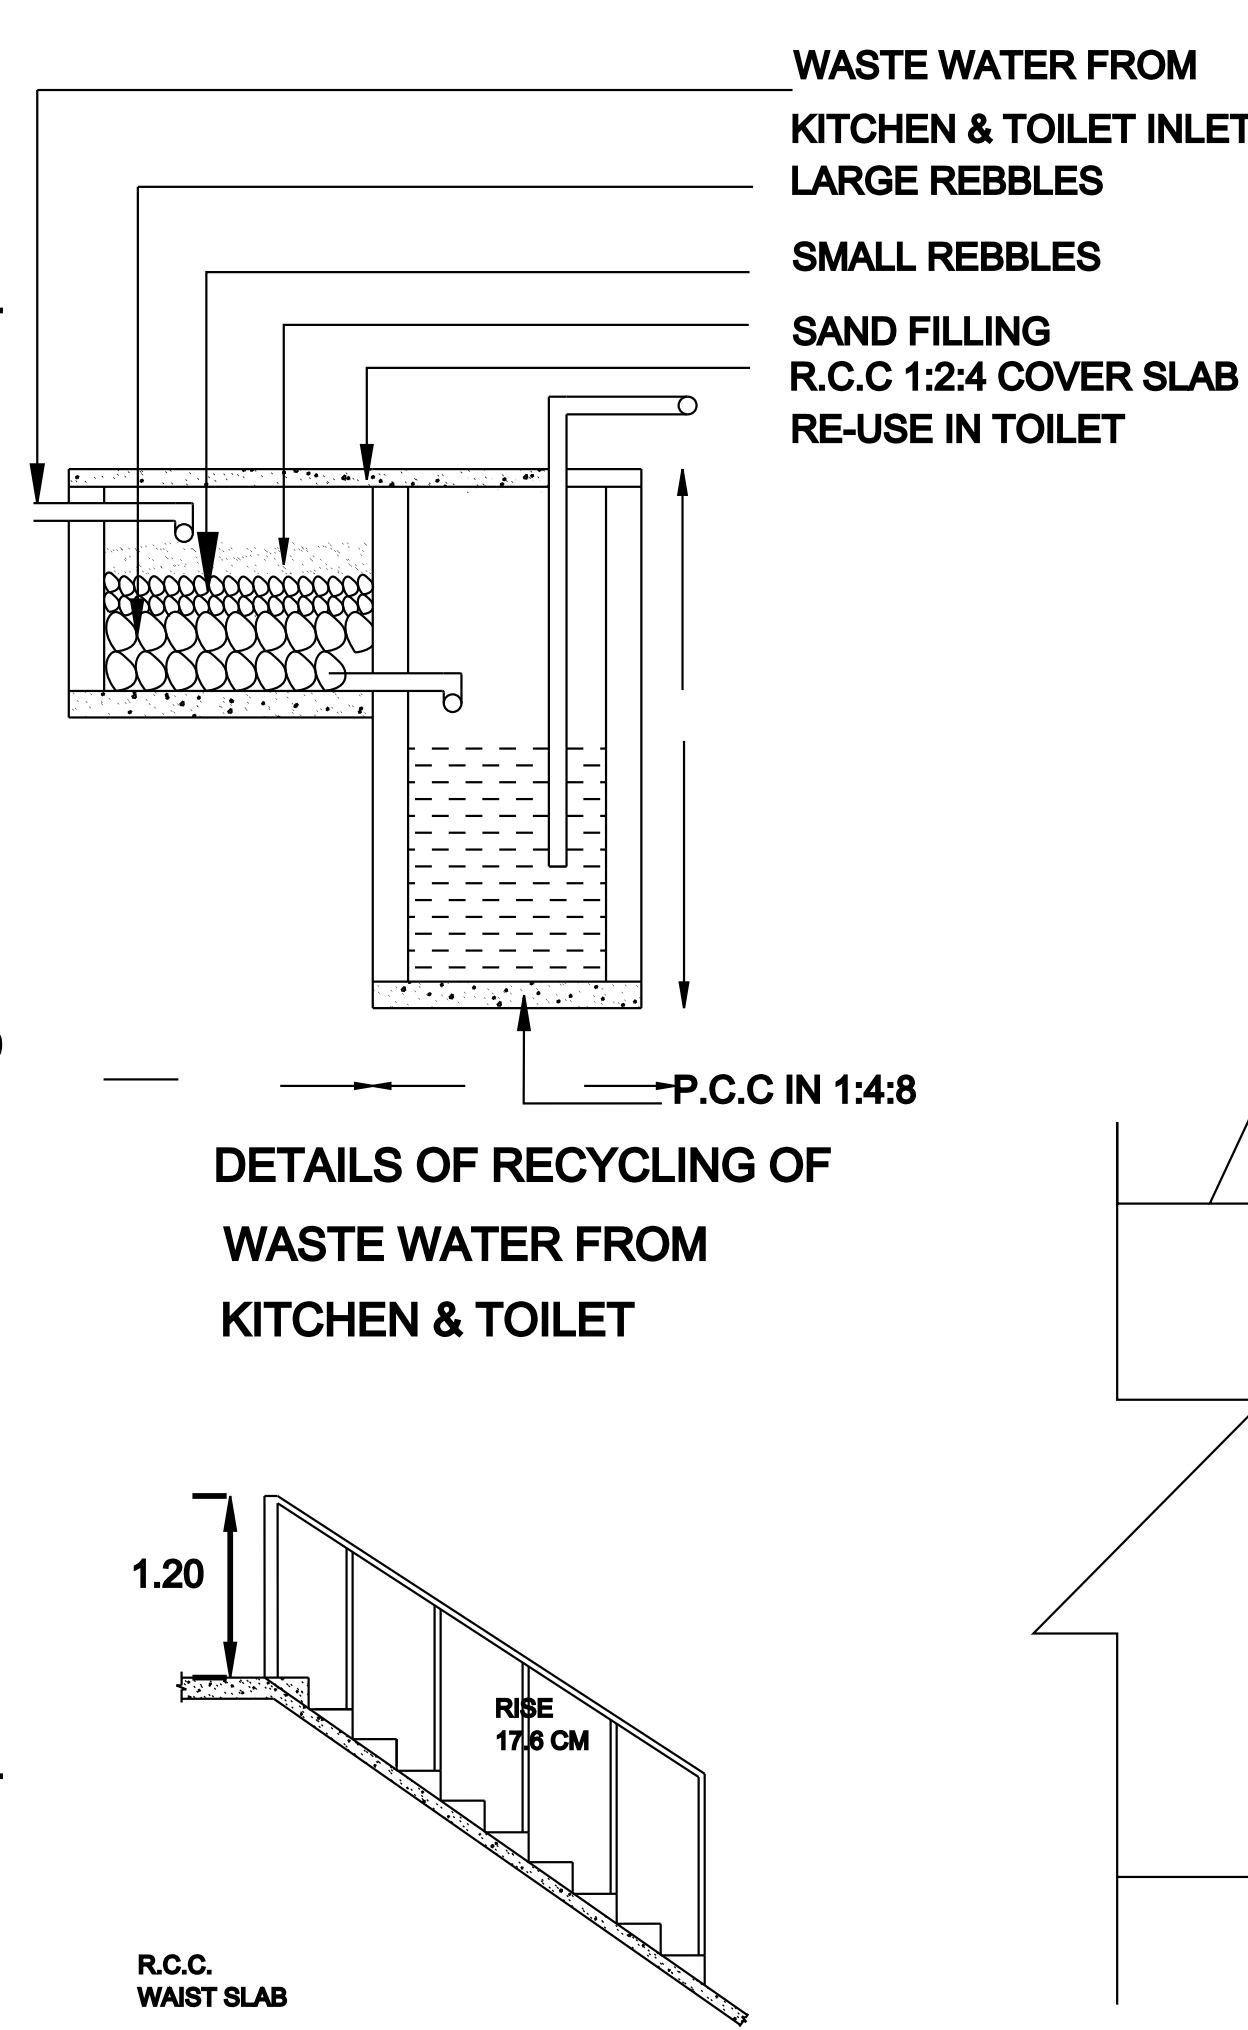

Not to scale

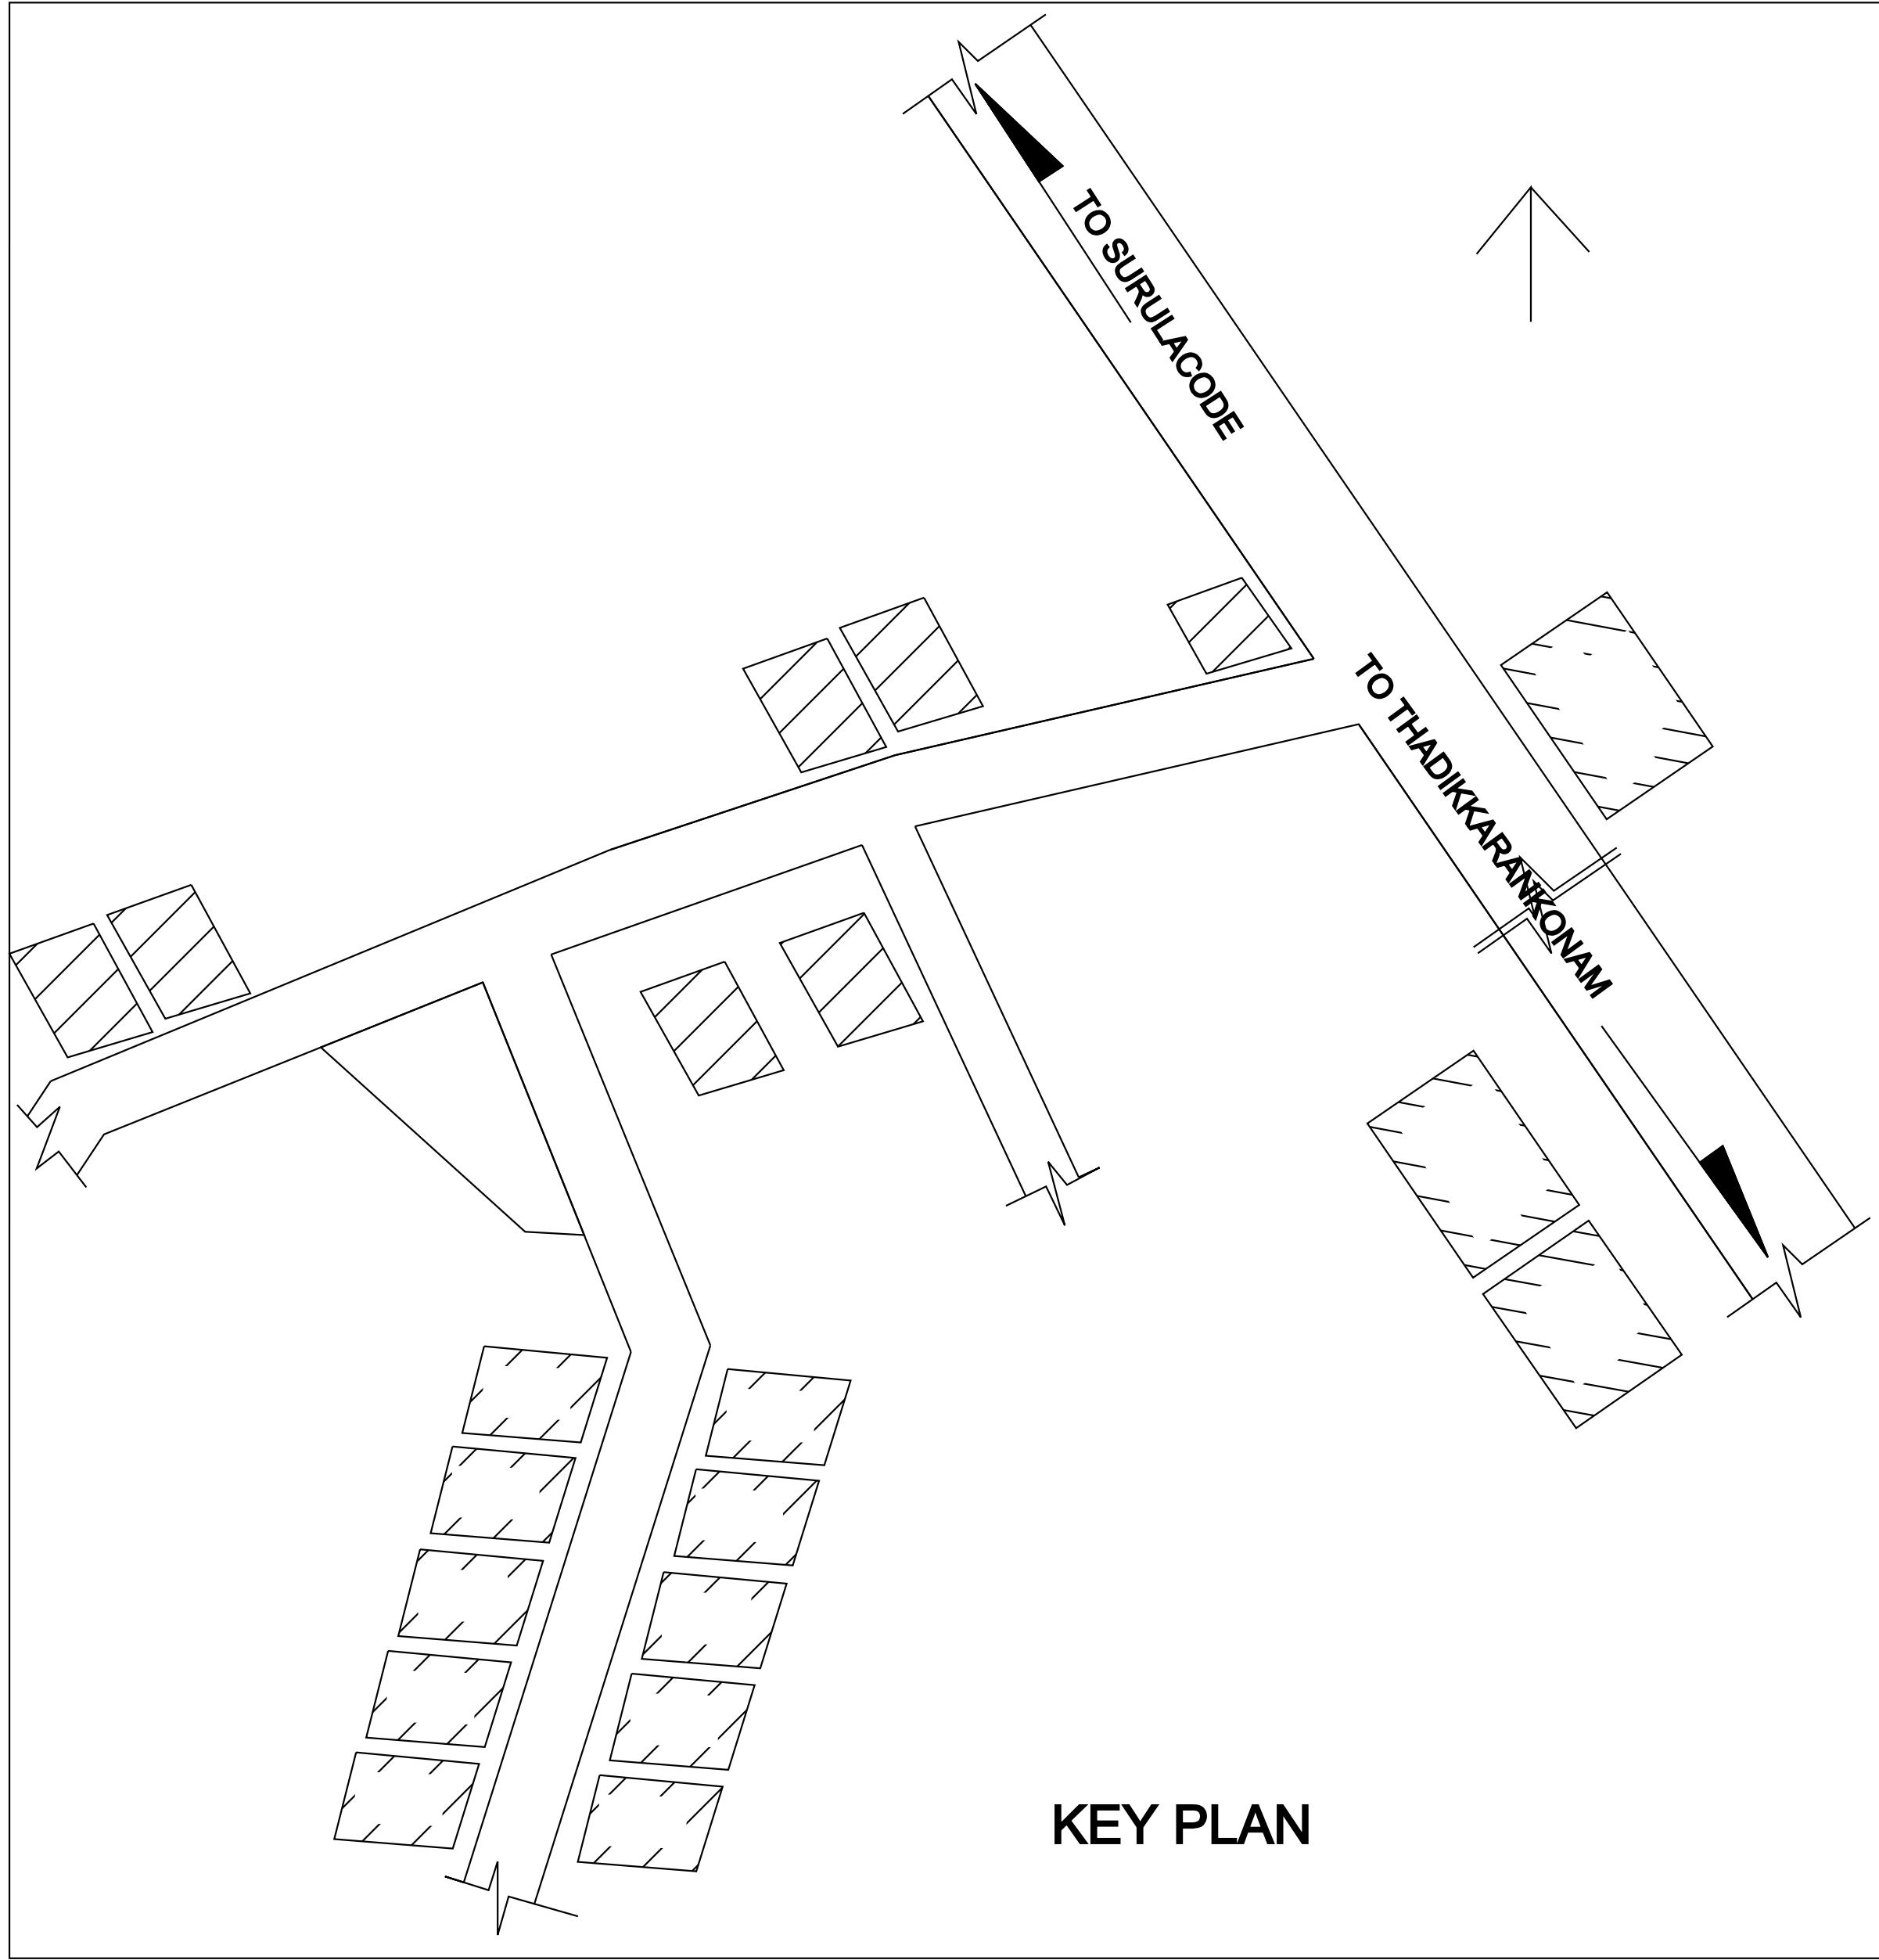

KEY PLAN

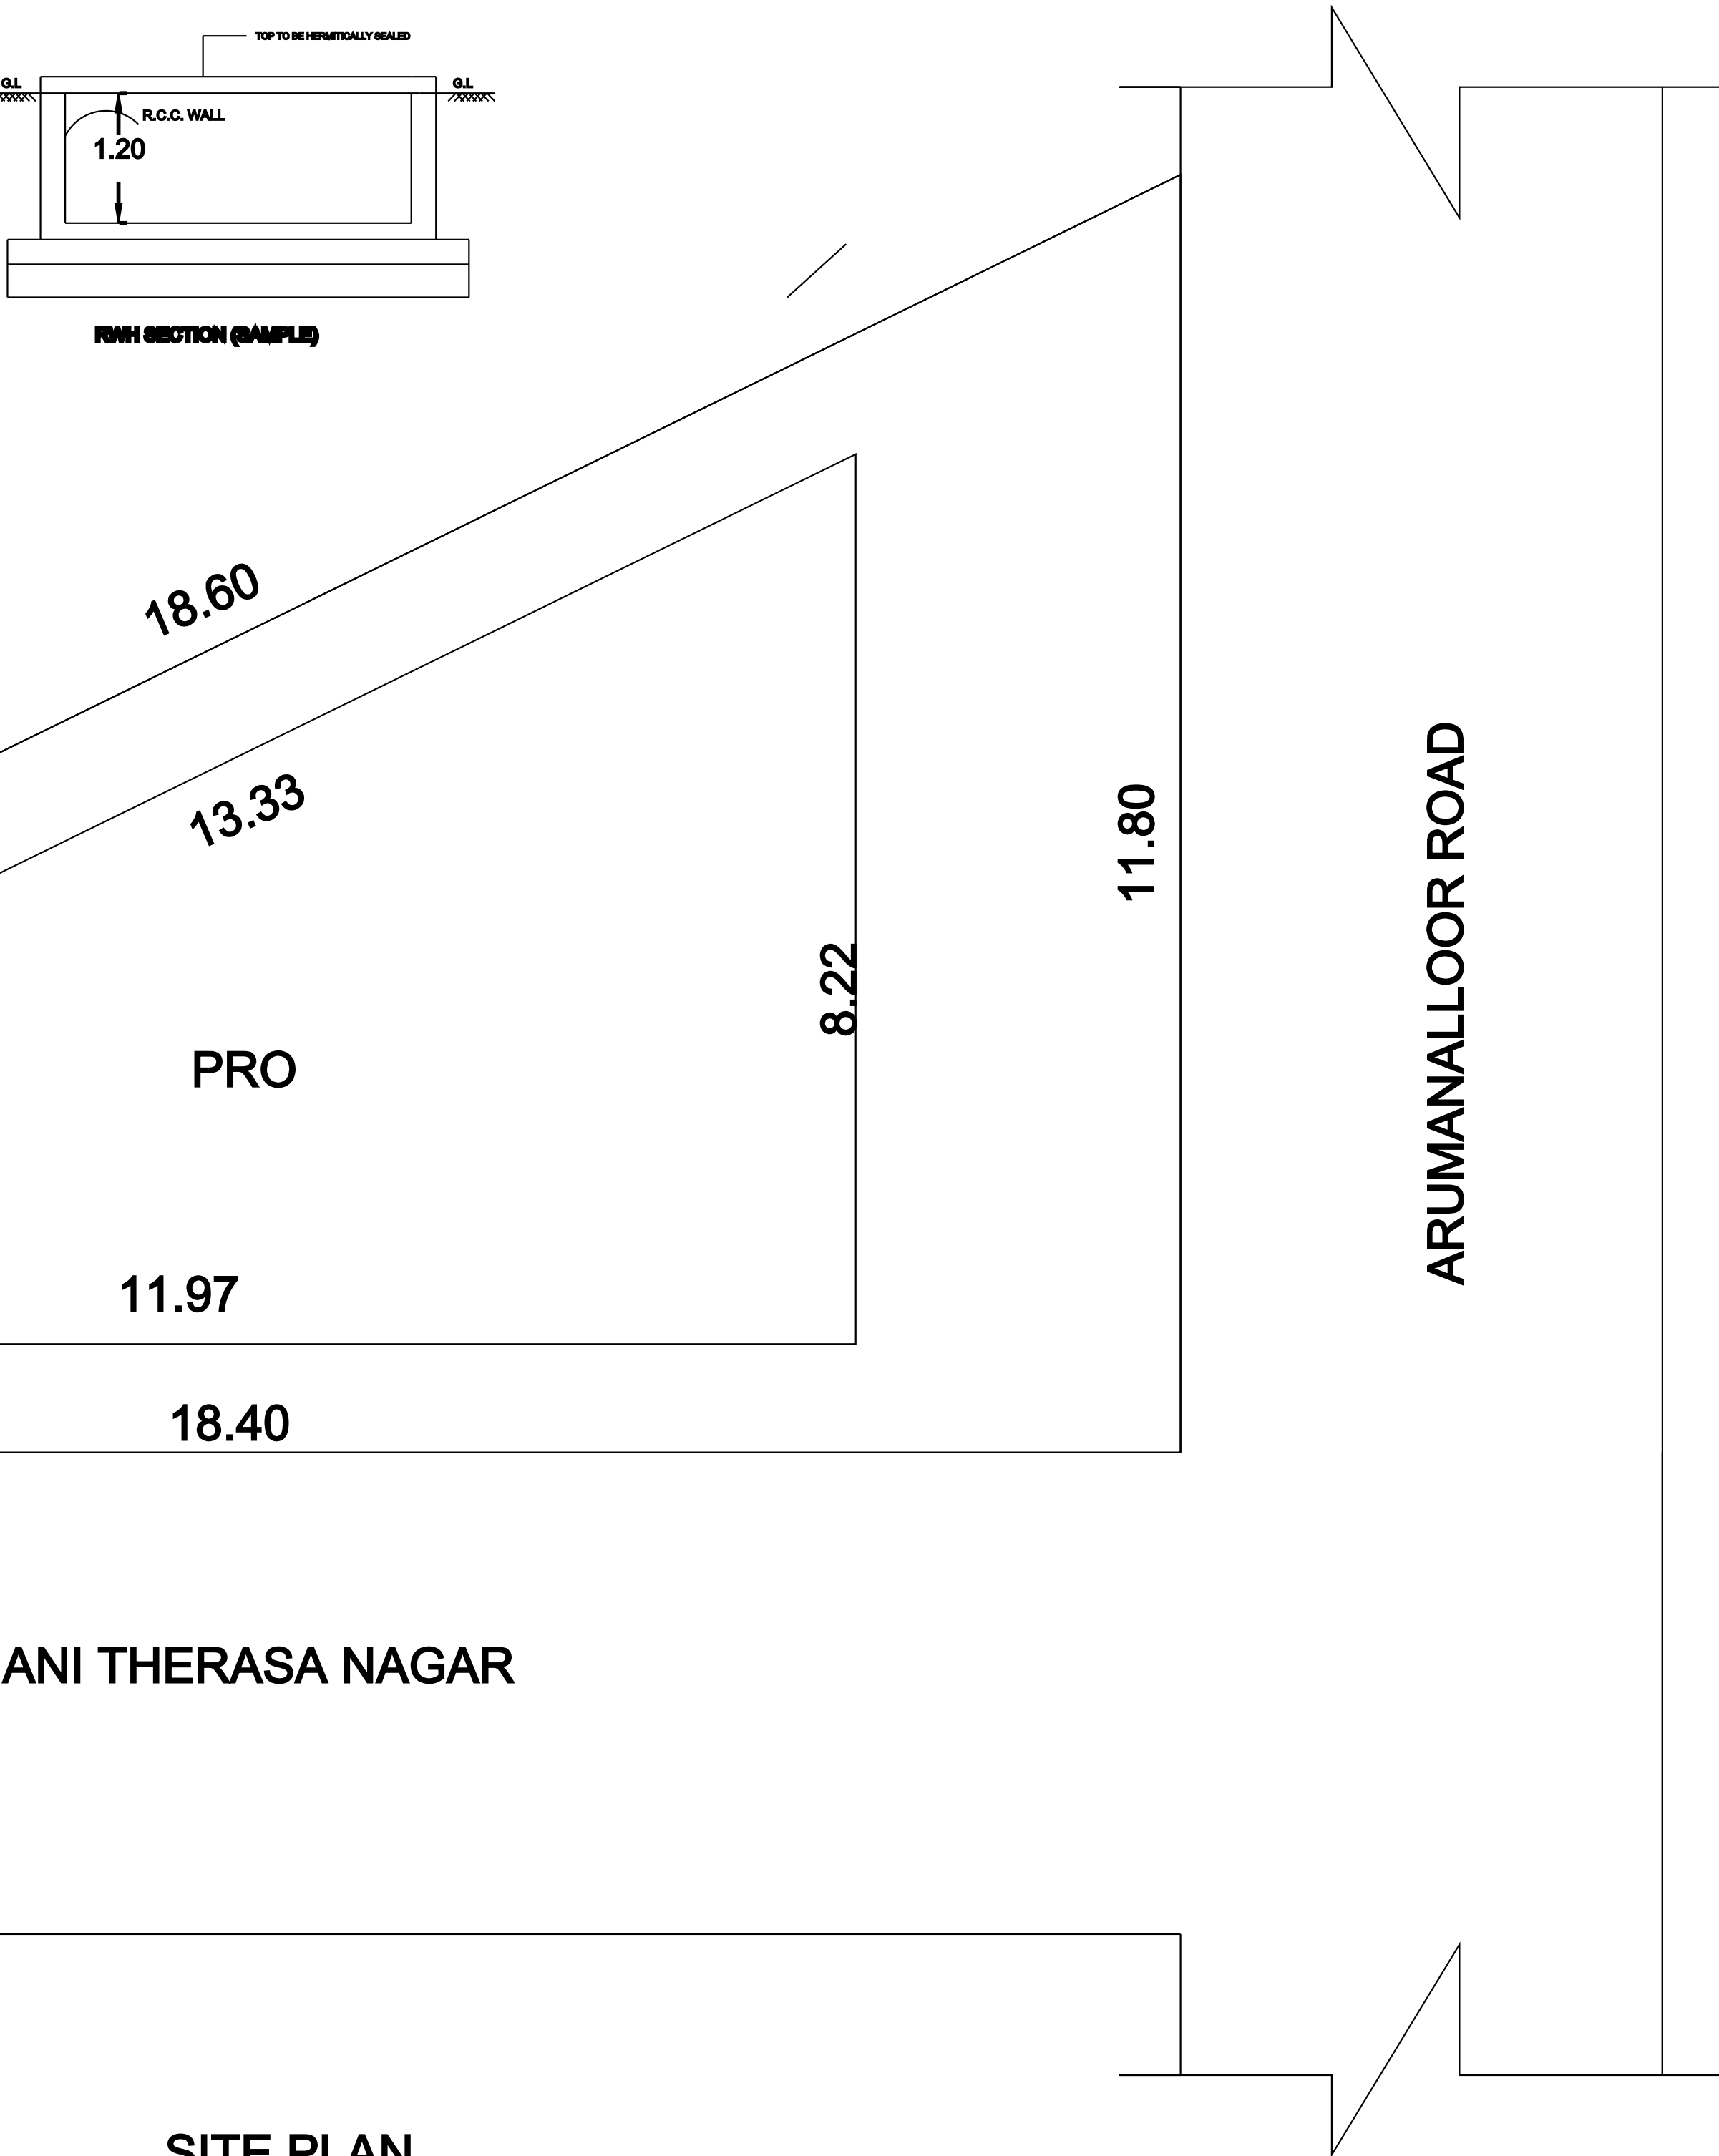

SITE PLAN

AREA DETAILS	Sq.m	Sq.ft
SITE AREA	121.00	1301.96
PRO.GROUND FLOOR	90.18	970.33
PRO.HEAD ROOM	7.52	80.92
PRO.TOTAL AREA	97.70	1051.25
VACANT AREA	30.82	250.71

PLOT COVERAGE	= 74.53%
---------------	----------

FSI	= 0.81 < 2.0
-----	--------------

PROPOSED	☐
BOUNDARY	☐
ROAD & STREET	☐
EXISTING BUILDING	☒

Schedule of Joineries	
-----------------------	--

MD DOOR	1.00 X 2.10
D DOOR	0.90 X 2.10
D1 DOOR	0.75 X 2.10
O OPENING	1.20 X 2.10
KW WINDOW	1.20 X 1.20
W2 WINDOW	1.20 X 1.50
W3 WINDOW	1.80 X 1.50
FW3 WINDOW	0.80 X 1.80
V VENTILATOR	0.90 X 0.90

(Mr.K.MURUGAN & Mrs.MARIAMMAL)
Sign Of Owner :

Sign Of Registered Engineer :

Er. L. MEHALA RAJAGOPAL, BE
Registered Engineer Grade II,
Registration No:150/L-8/2022/00009
JESUS CONSTRUCTION
No.8/2A-12, ULS Complex, Balmore Road,
Thiruvallur, Bhoothapandy Post-620661,
Ph:8903371173, 7373555527