
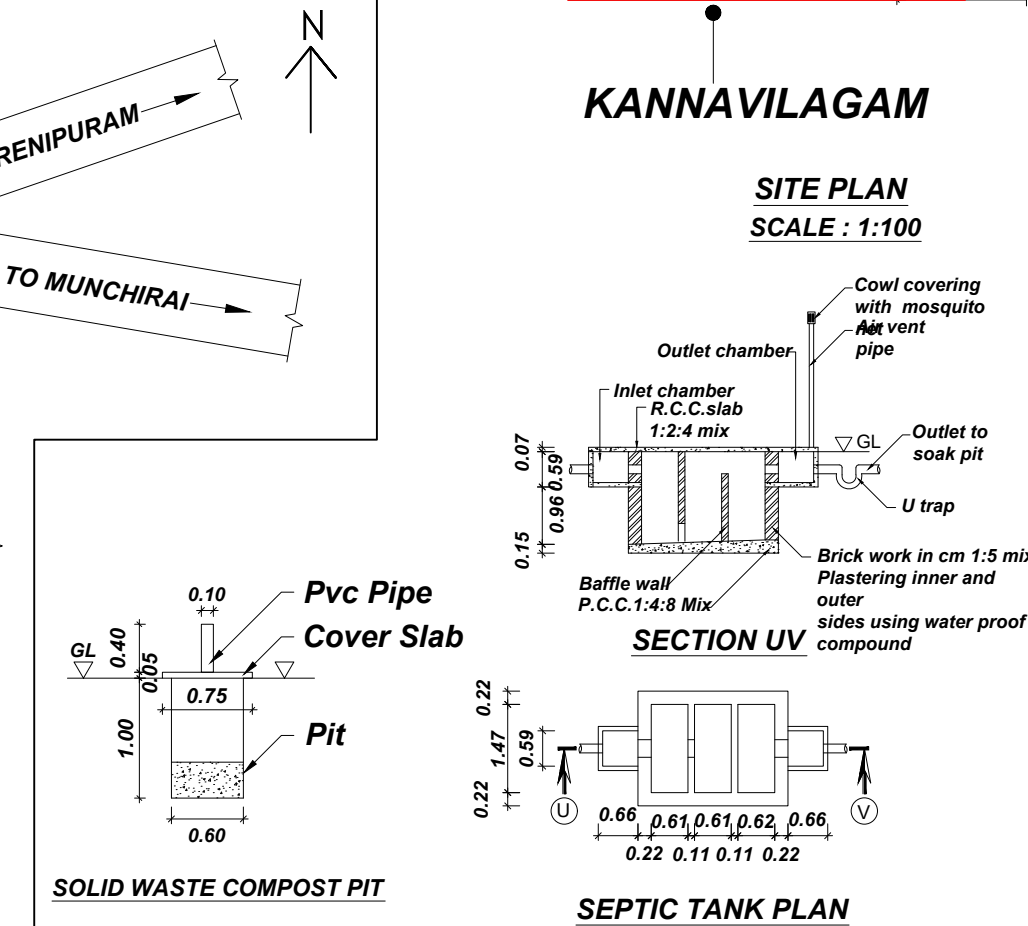
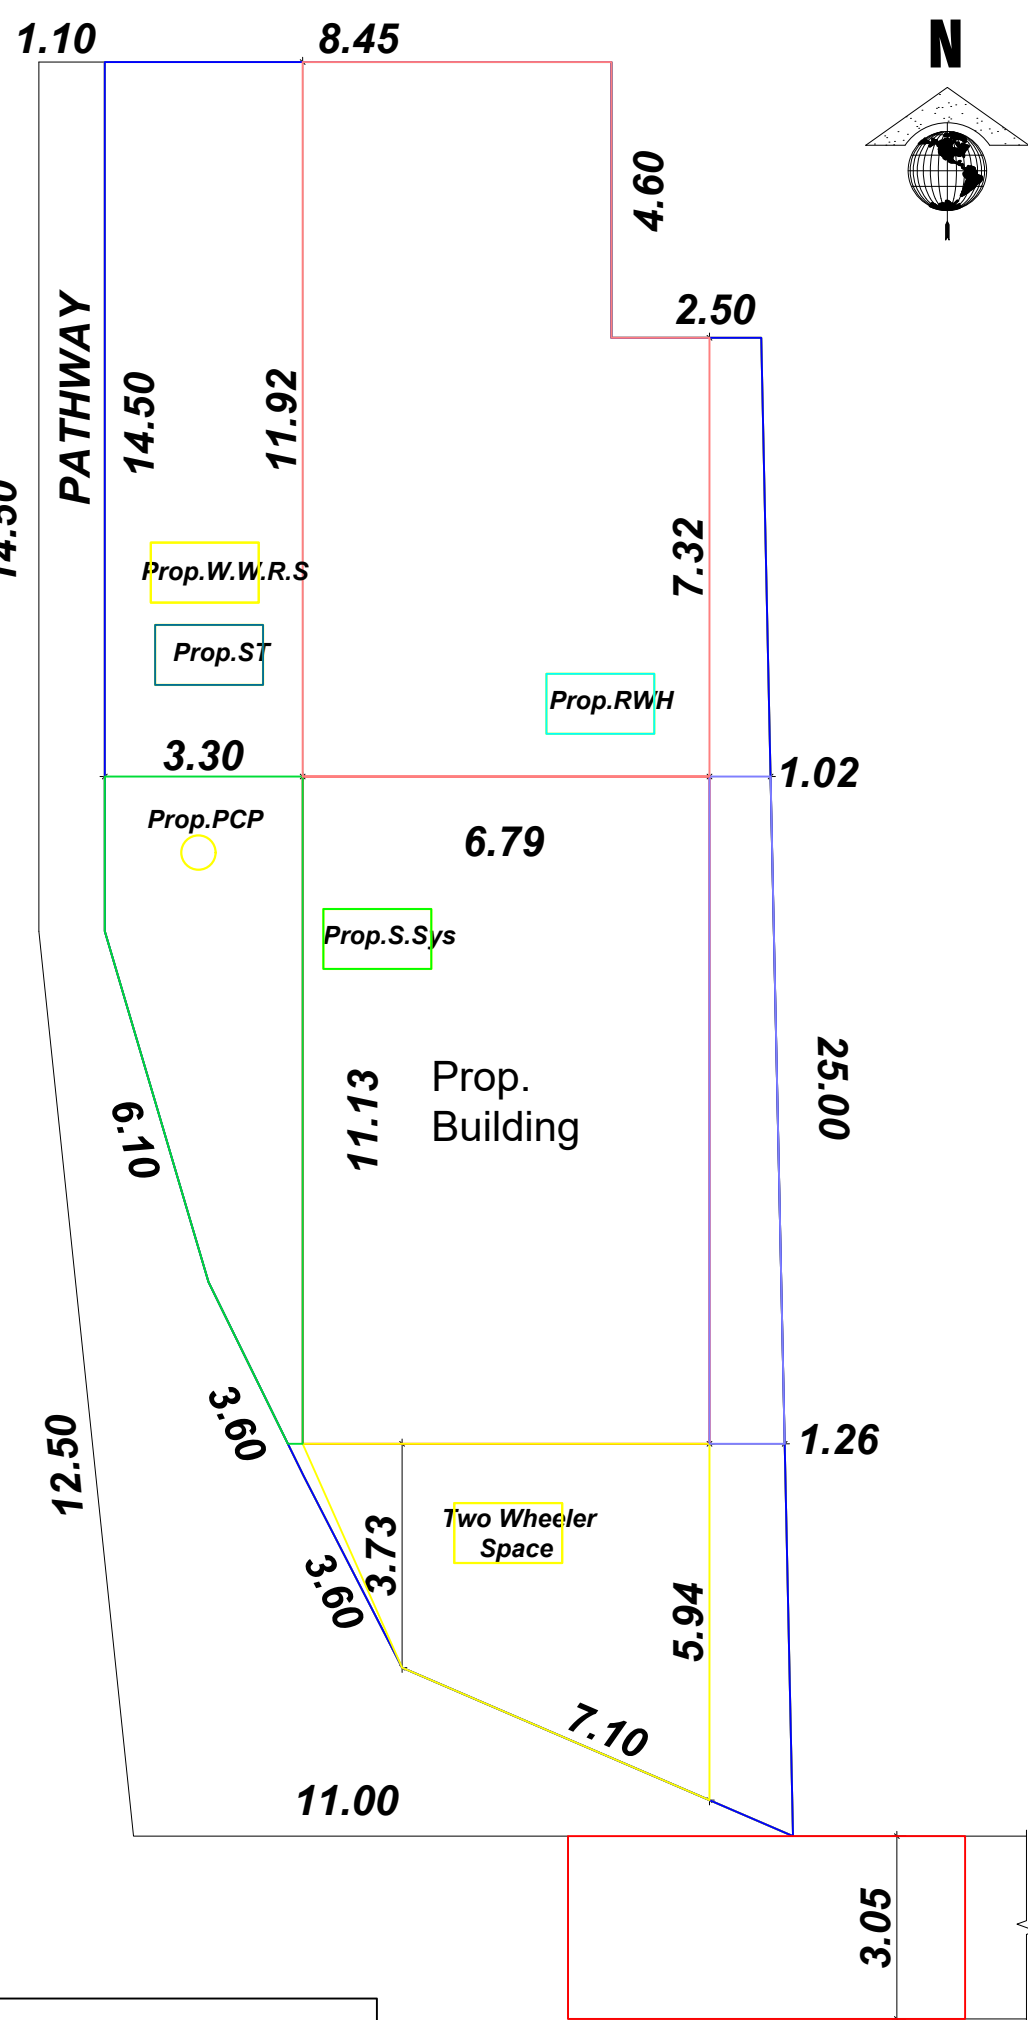
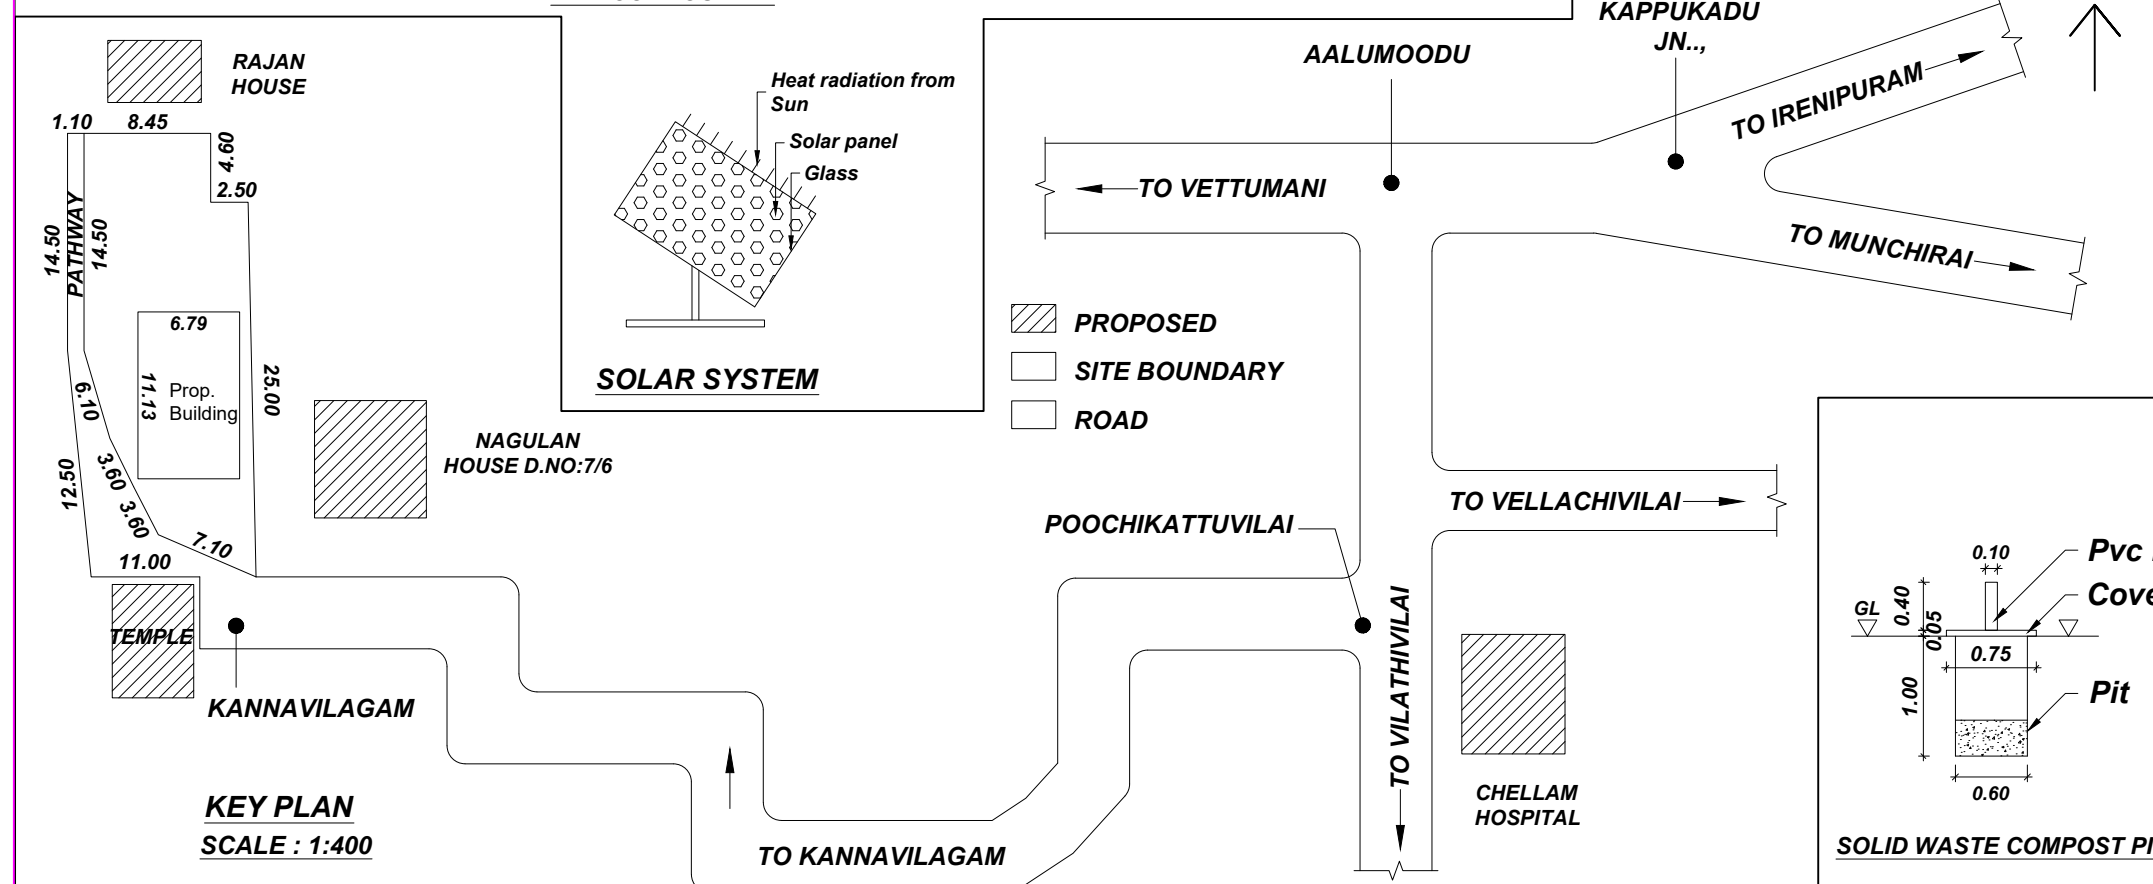
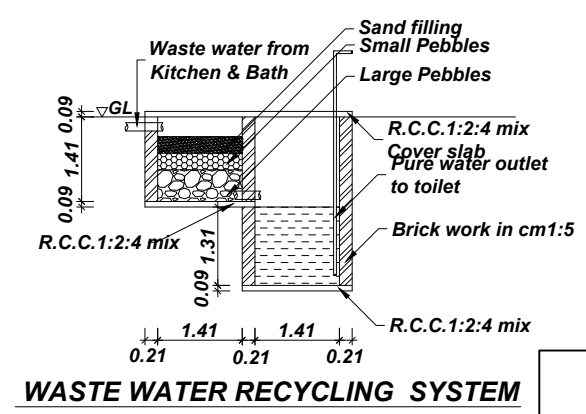
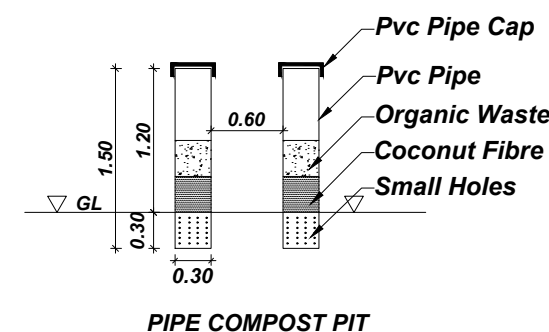
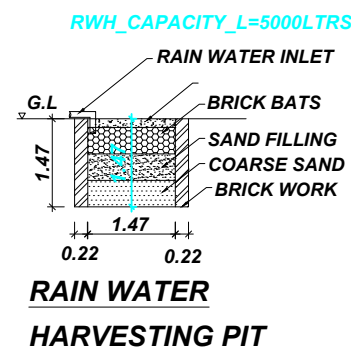
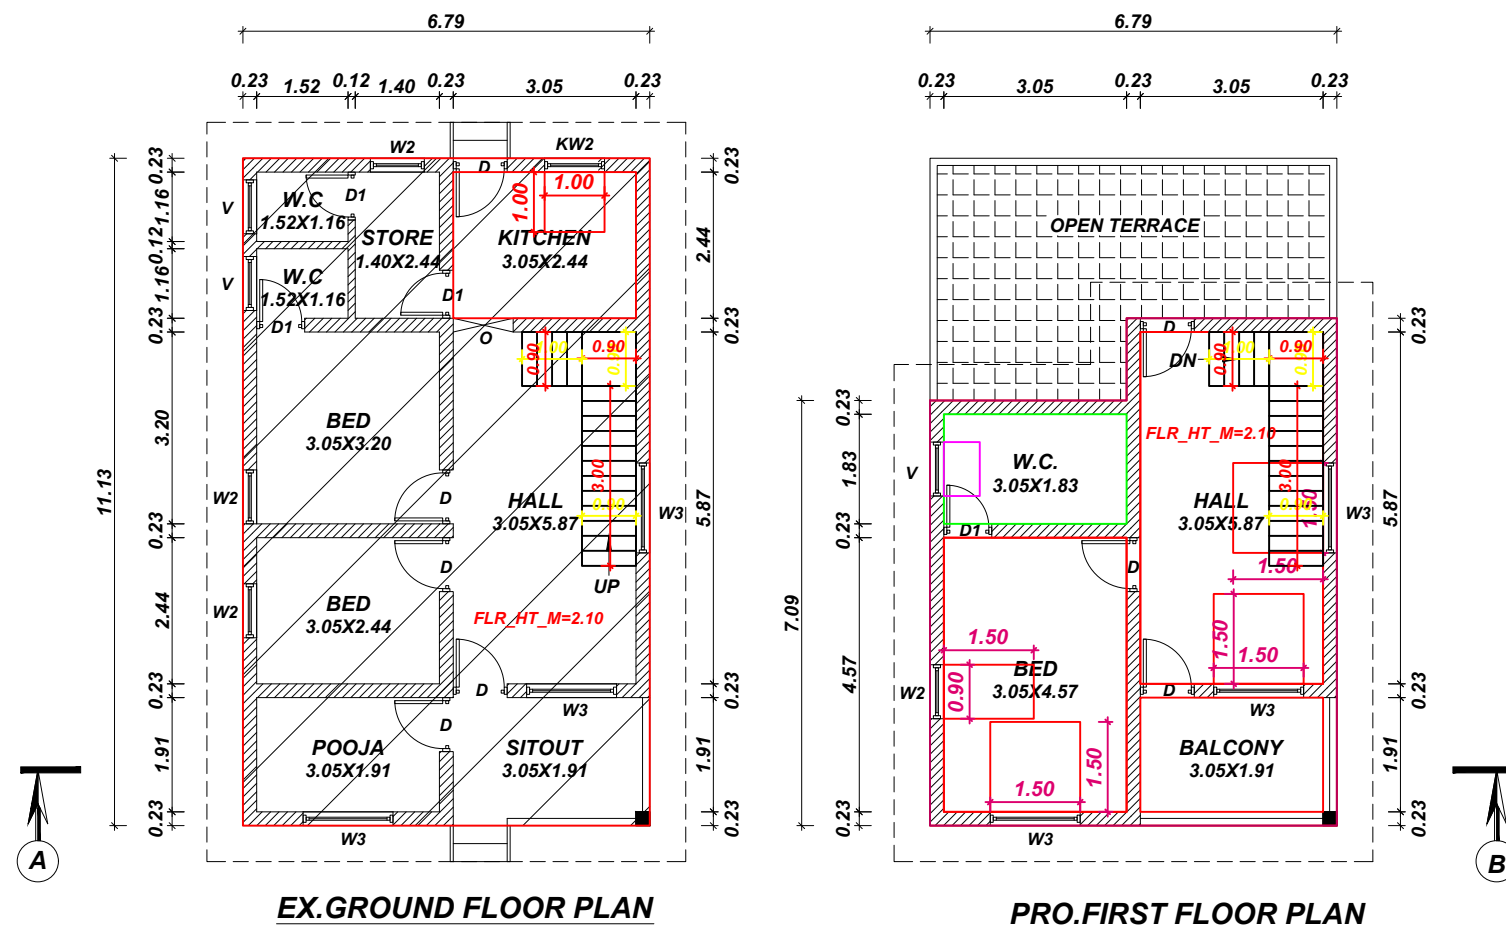


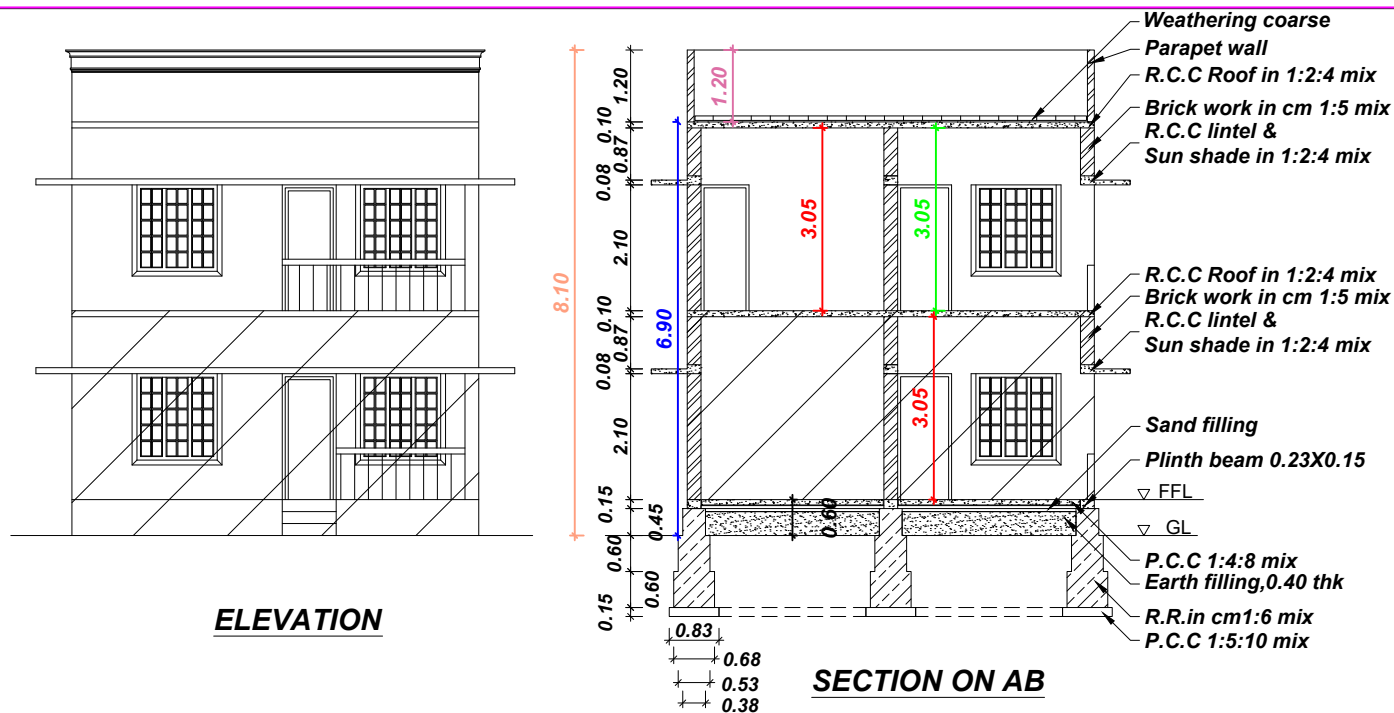

PLAN SHOWING THE ADJACENT CONSTRUCTION OF A TERN RESIDENTIAL BUILDING AT KANNANVILAGAM IN VILATHURAI VILLAGE, VILATHURAI VILLAGE PANCHAYAT, VILATHURAI TALUK, K.K.DISTRICT.

OWNER:
Mr.G.SASI,
S/O.Mr.GNANAKKA
7/5, KANNANVILAGAM
KAPPUKADU (P.O.)

EX.GROUND FLOOR PLINTH AREA: 75.54 Sq.Mt
(813.11 Sq.Ft)

AREA DETAILS PROPOSED FIRST FLOOR		
Plinth Area	52.94 Sq.mt	(569.85 Sq.ft)
Floor Area	43.76 Sq.mt	(471.03 Sq.ft)
Plot Area	8.052 Cents	(3.26 Ares)
Vacant Area	250.29 Sq.mt	(2694.17 Sq.ft)

SCHEDULE OF JOINERIES		
REF	DESCRIPTION	SIZE
D	Door	0.90X2.10
D1	Door	0.80X2.10
W3	Window	1.50X1.50
W2	Window	0.90X1.50
KW2	Window	0.90X1.00
V	Ventilator	0.90X0.60
SCALE: 1:100	ALL DIMENSIONS ARE IN METRE	DWG NO: 00026

G. Sasi

OWNER

N. VIJAYA KUMARI, D.C.E.A.CAD,
REGISTERED ENGINEER - GRADE III
Reg.No: 6102025-24, Munchirai Panchayat Union
17-191A, Kanyakumari Nitta Vilal
Kanjapuram (P.O), Cell: 98406 55389, 97878 49542
Email id: yaghuksani@gmail.com

ENGINEER

PLAN INFO
PLOT_AREA_M2=325.86
SINGLE_FAMILY_BLDG=YES
OSR_APPLICABLE=NO
OSR_SURR_BUYBACK_RETAIN=RETAIN
PREMIUM_FSI_REQUIRED=NO
OSR_SURRENDER_OR_BUYBACK=YES
IS_APPROVED_LAYOUT=YES
ORGANIZATION_TYPE=PRIVATE
CRZ=NO
ROAD_WIDTH=3.05
ROAD_LENGTH=100.00
AVG_PLOT_DEPTH=29.60
AVG_PLOT_WIDTH=7.10
LAND_USE_ZONE=RESIDENTIAL
PLOT_NO=0
DISTRICT=KANYAKUMARI
AREA_TYPE=OTHERS
SURVEY_NO=389/12
PATTA_NO=4083
TALUK=VILAVANCODE
AS_AT_SITE=269.62
FMB_OR_PIR=325.86
AS_PER_DOCUMENT=325.86
JURISDICTION_TYPE=PANCHAYAT
IS_SWIMMING_POOL_EXISTS=NO
RWTH_DECLARED=YES
IF_HERITAGE_TOWN_LESS_THAN_1KM_RADIUS=NO

FOR OFFICE USE ONLY