
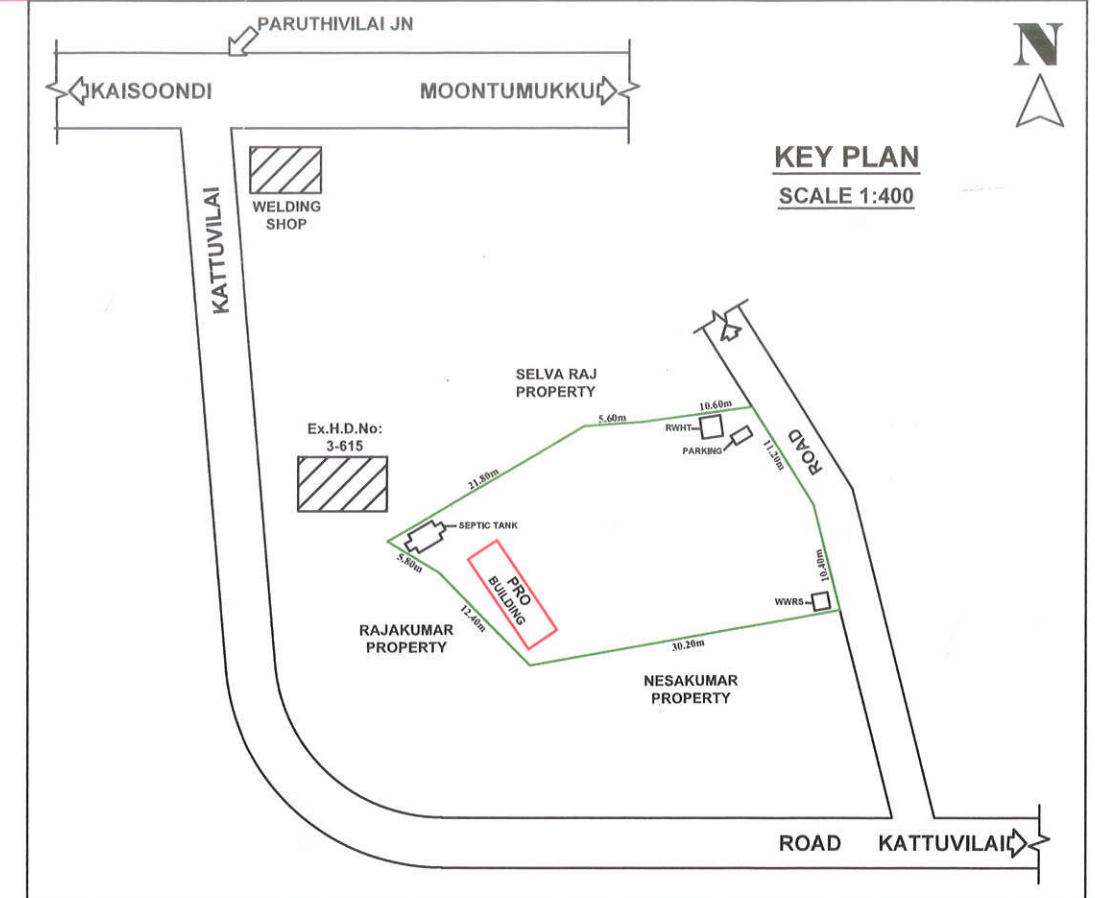
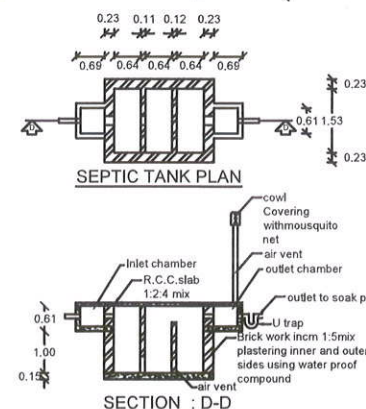
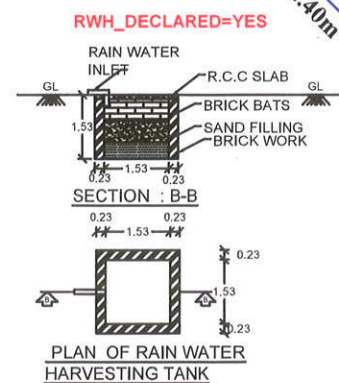
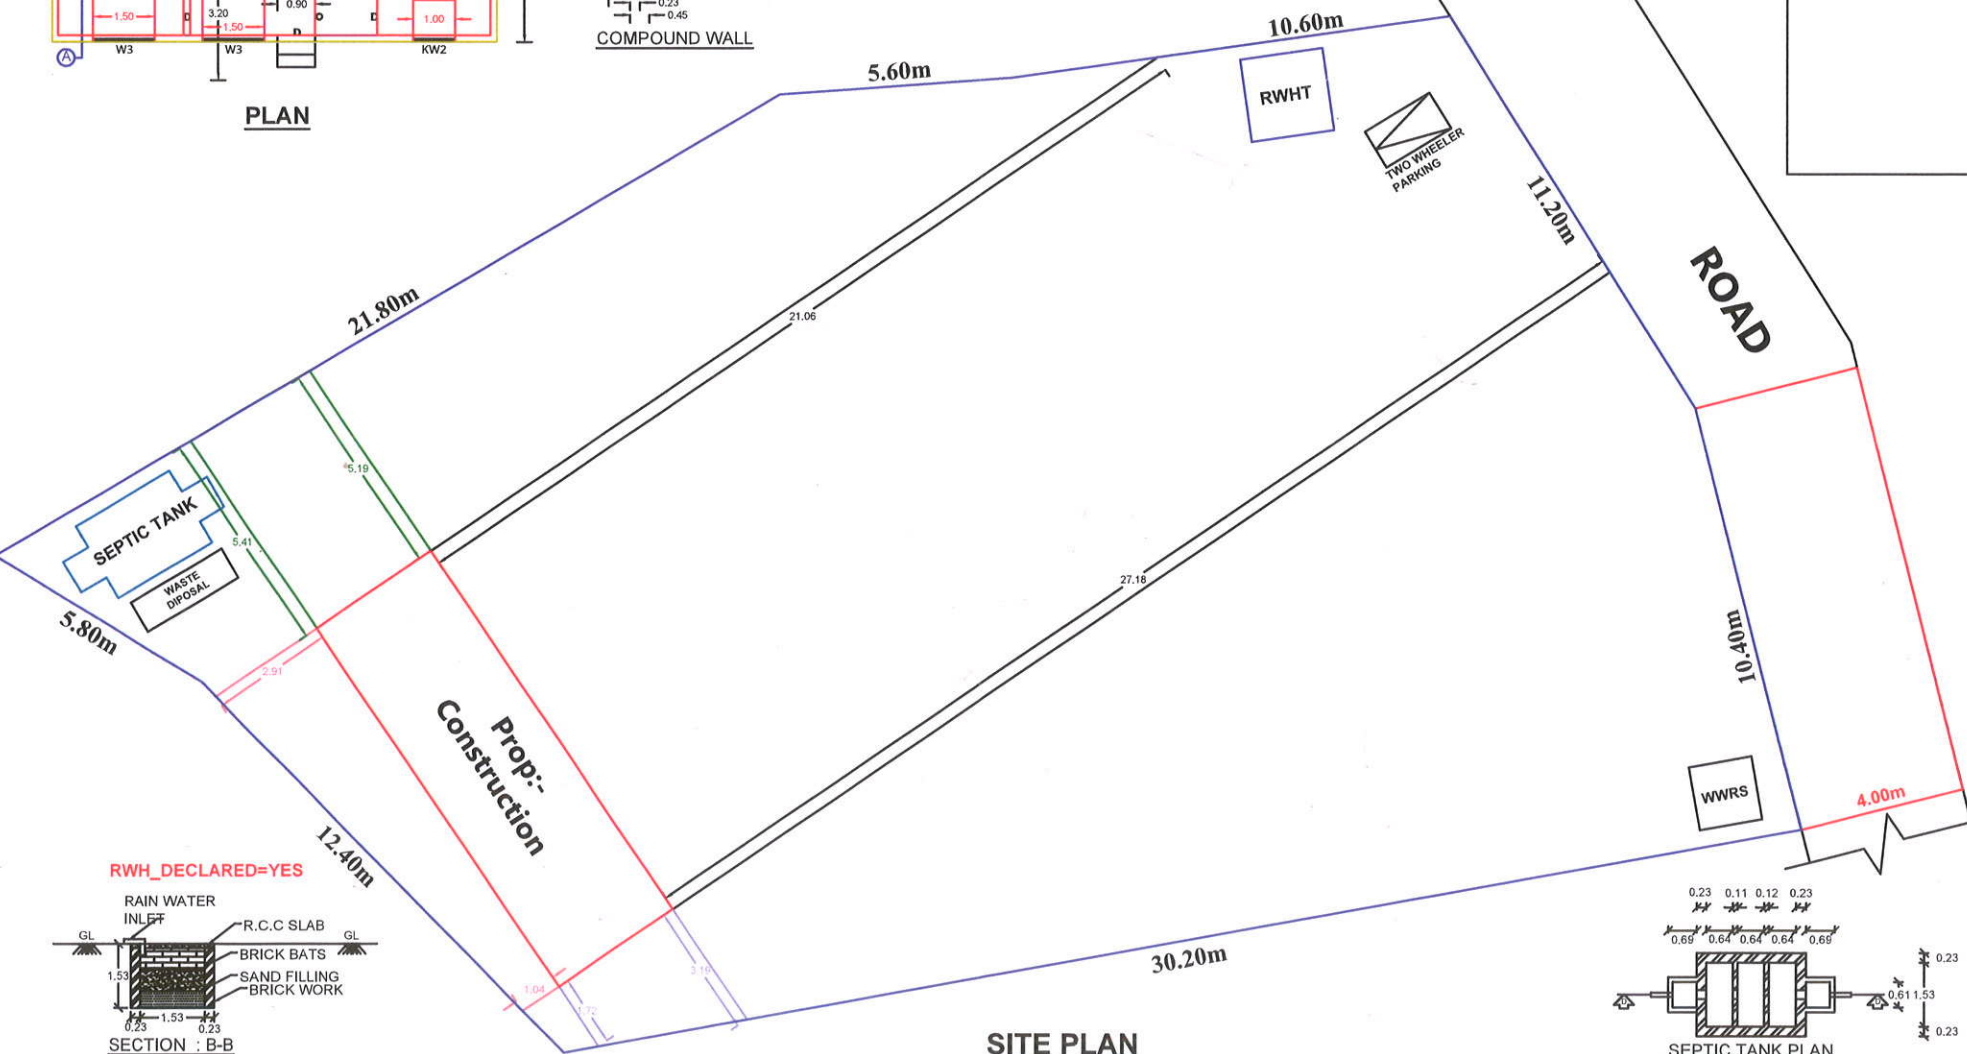
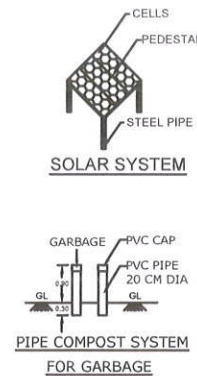
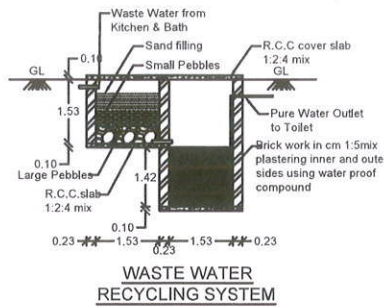
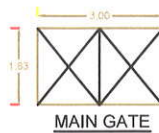
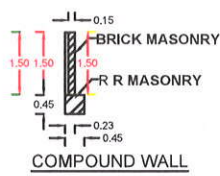
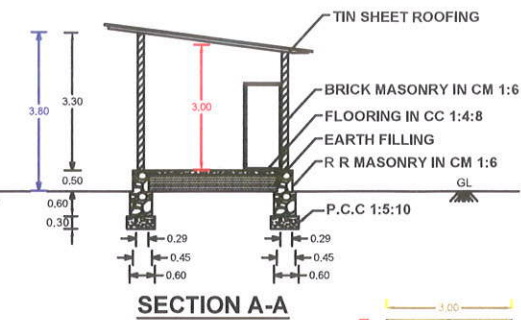
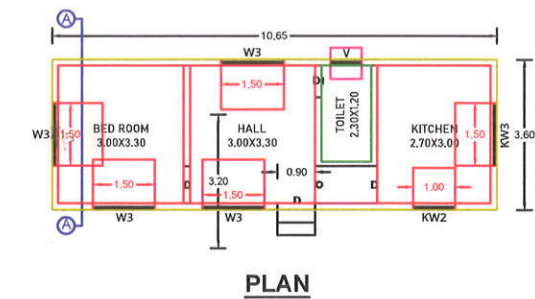


Owner Name and Address : Mr.S.Selva Raj, S/o. Mr. Selvamani,
Kalpottavilai, Ananthamangalam, Painkulam(P.O).

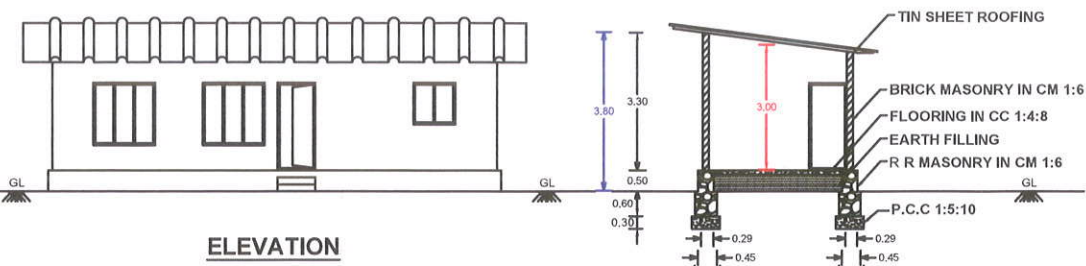

DISTRICT=Kanniyakumari TALUK=Killiyoor VILLAGE=Painkulam SURVEY_NO=89/5A3 PATTAN_NO=2845		
OSR_SURREYBACK_RETAIN=BUYBACK JURISDICTION_TYPE=PANCHAYAT MIN_PLOT_WIDTH=21.20m SINGLE_FAMILY_BLDG=YES CRZ=NO SECURITY_ZONE=NO ACCESS_WIDTH_M=21.60mMIN_PLOT_DEPTH=30.20m		
PLOT AREA 6.88Are 17,000 Cents PLOT_AREA_M2=688.16m² AS_AT_SITE=685.25m² FMB_OR_PLR=688.16m² AS_PER_DOCUMENT=688.16m²		
AVG_PLOT_WIDTH=21.40m AVG_PLOT_DEPTH=34.10m LAND_USE_ZONE=RESIDENTIAL		
AREA_TYPE= Economically Weaker Section OSR_APPLICABLE= NO PREMIUM_FSI_REQUIRED= NO		
AREA DETAILS		
PLINTH AREA OF THE BUILDING 38.34 Sq M (412.54 Sq Ft)		
FLOOR AREA OF THE BUILDING 34.16 Sq M (367.56 Sq Ft)		
VACANT AREA 649.82 Sq M (6992.06 Sq Ft)		
IS_APPROVED_LAYOUT= NO IS_SWIMMING_POOL_EXISTS= NO ROAD_LENGTH=21.60m		
IF_HERITAGE_TOWN_LESS THAN 1KM_RADIUS= NO ROAD_WIDTH=4.00m		

JOINARY DETAILS		
D	DOORS	0.90 X 2.10 - 3 Nos
D1	DOORS	0.60 X 2.10 - 1 No
W2	WINDOWS	1.00 X 1.50 - 0 No
W3	WINDOWS	1.50 X 1.50 - 4 Nos
KW2	K.WINDOWS	1.00 X 1.00 - 1 No
KW3	K.WINDOWS	1.50 X 1.00 - 1 No
V	VENTILATORS	0.75 X 0.75 - 1 No

INDEX	
PRO.SITE	☐
PRO.BUILDING	☐
EXT.BUILDING	☒
ROAD	☐

PARKING SPACE :
Required Parking= Nil
Provided Parking= 1 T.W.PARKING

Floor Space Index:

$$\text{F.S.I} = \frac{\text{Total Builtup Area}}{\text{Total Site Area}}$$

$$\text{F.S.I} = 38.34/688.16$$

$$\text{F.S.I} = 0.056 < 2.00$$

SITE COVERAGE :
5.53%


S. Selvaraj
 OWNER


E. S. PRINCEL
 Engineer - Grade III-RE
 Reg. No: 172/LS/2022/00006
 Chithiravilai, Siluvai Puram, Kollamcode 928160
 Mobile: 9865654459

ENGINEER

OFFICE USE:

SCALE 1:100

All Dimensions are in meters.