
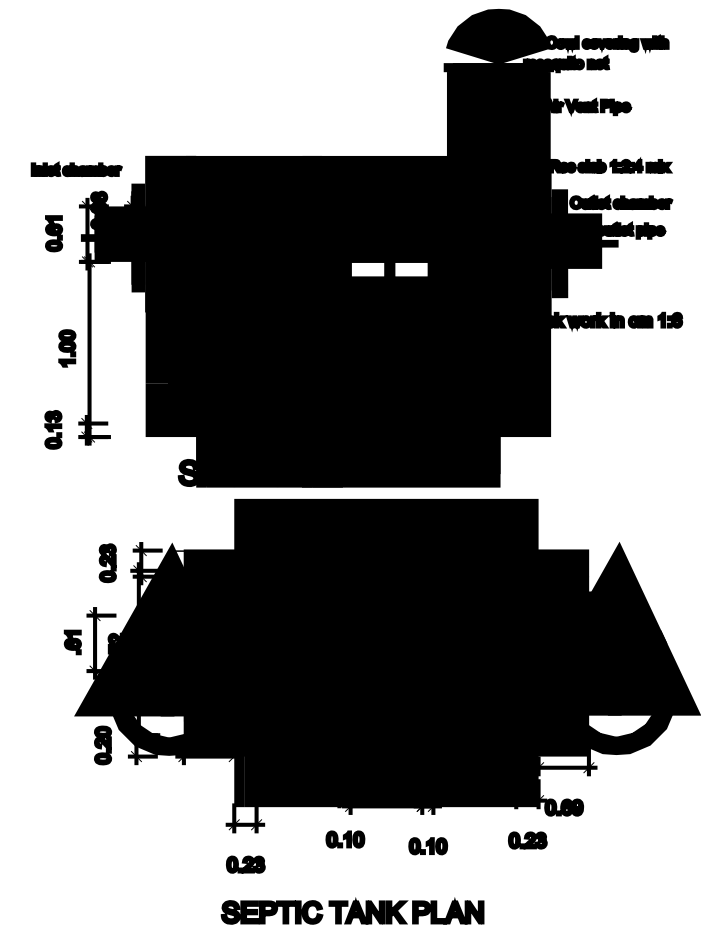


PLAN SHOWING THE PROPOSED CONSTRUCTION OF RCC ROOF RESIDENTIAL  
VILLAGE AT THAZHATHU VEEDU VILAI , PUTHUKKADAI POST-629171 , KILLIYOOR TALUK ,

OWNER'S NAME : Mr.K.MANO, S/o.Mr.Kumar .

BUILDING IN RE .SY. NO :323/4B, AS PER PATTA No:8175 OF MUNCHIRAI  
KANYAKUMARI DIST IN MUNCHIRAI VILLAGE PANCHAYAT .

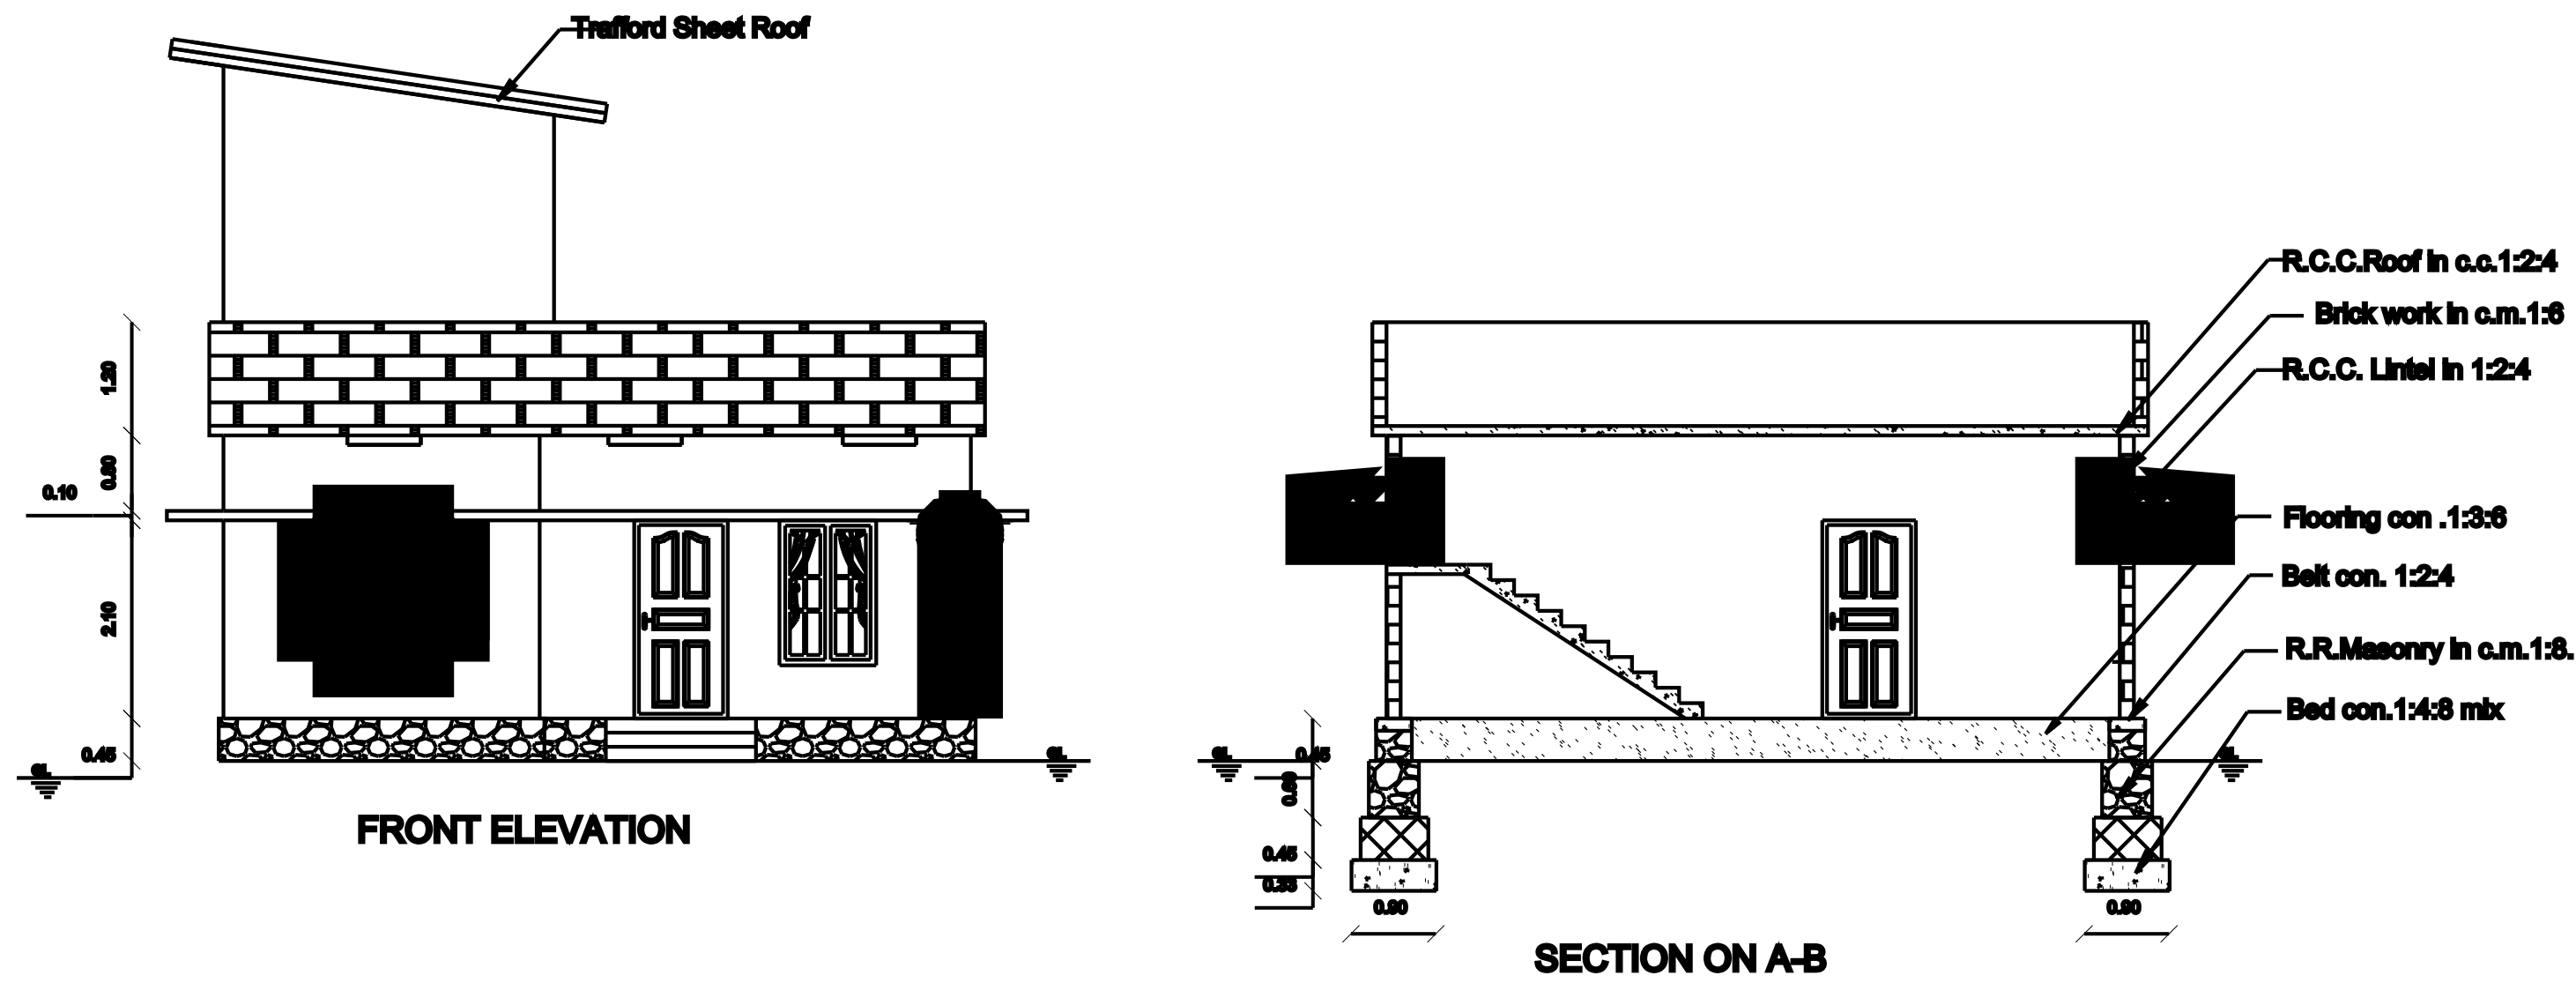






PLINTH AREA :84.54m²(909.65SQ.FT.)  
CARPET AREA:75.77m²(815.28SQ.FT.)

AREA DETAILS

TOTAL PLINTH. AREA:84.54m²(909.65SQ.FT.)  
TOTAL FLOOR AREA:75.77m²(815.28SQ.FT.)  
AREA OF THE PLOT - 5.000CENT(2178SQ.FT.)  
BUILT AREA: 84.54m²(909.65SQ.FT.)  
VACANT AREA: 117.87m²( 1268.35SQ.FT.)

F.S.I- 91.81/202.41=0.45<2

PROPERTY OF : Mrs.NIRMALA

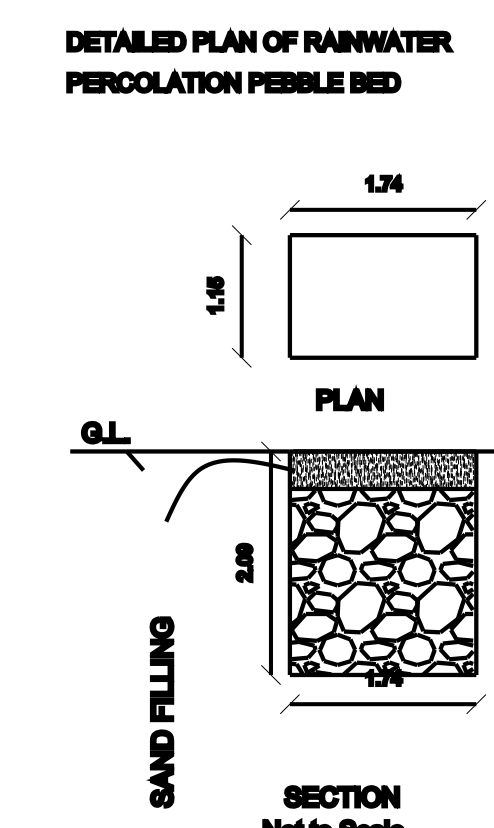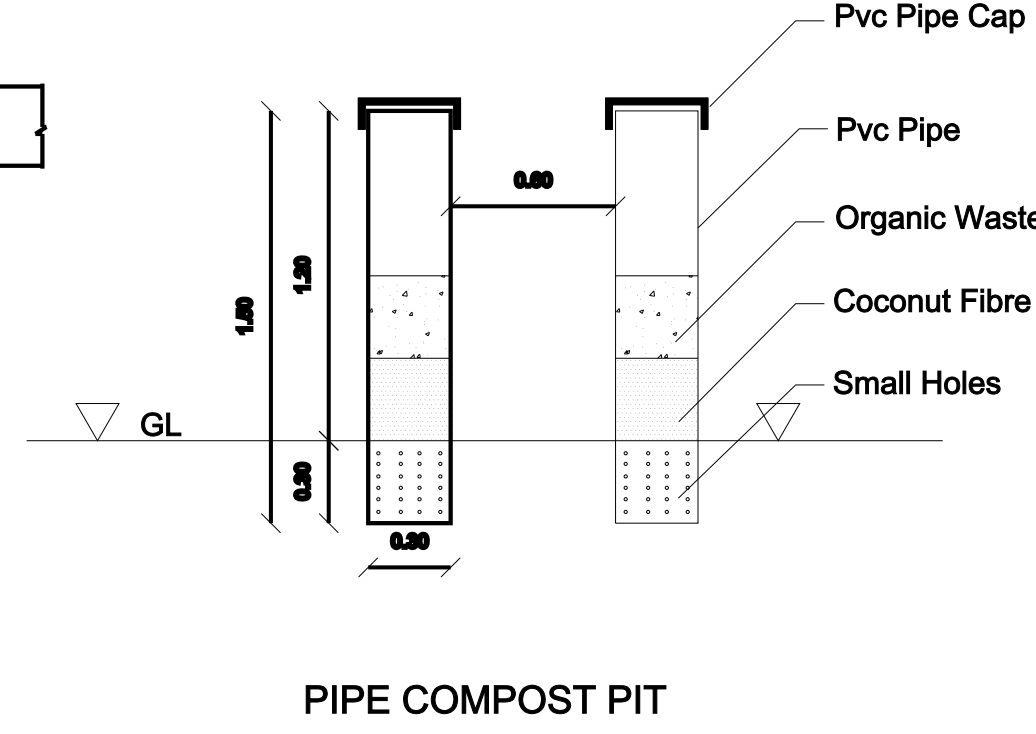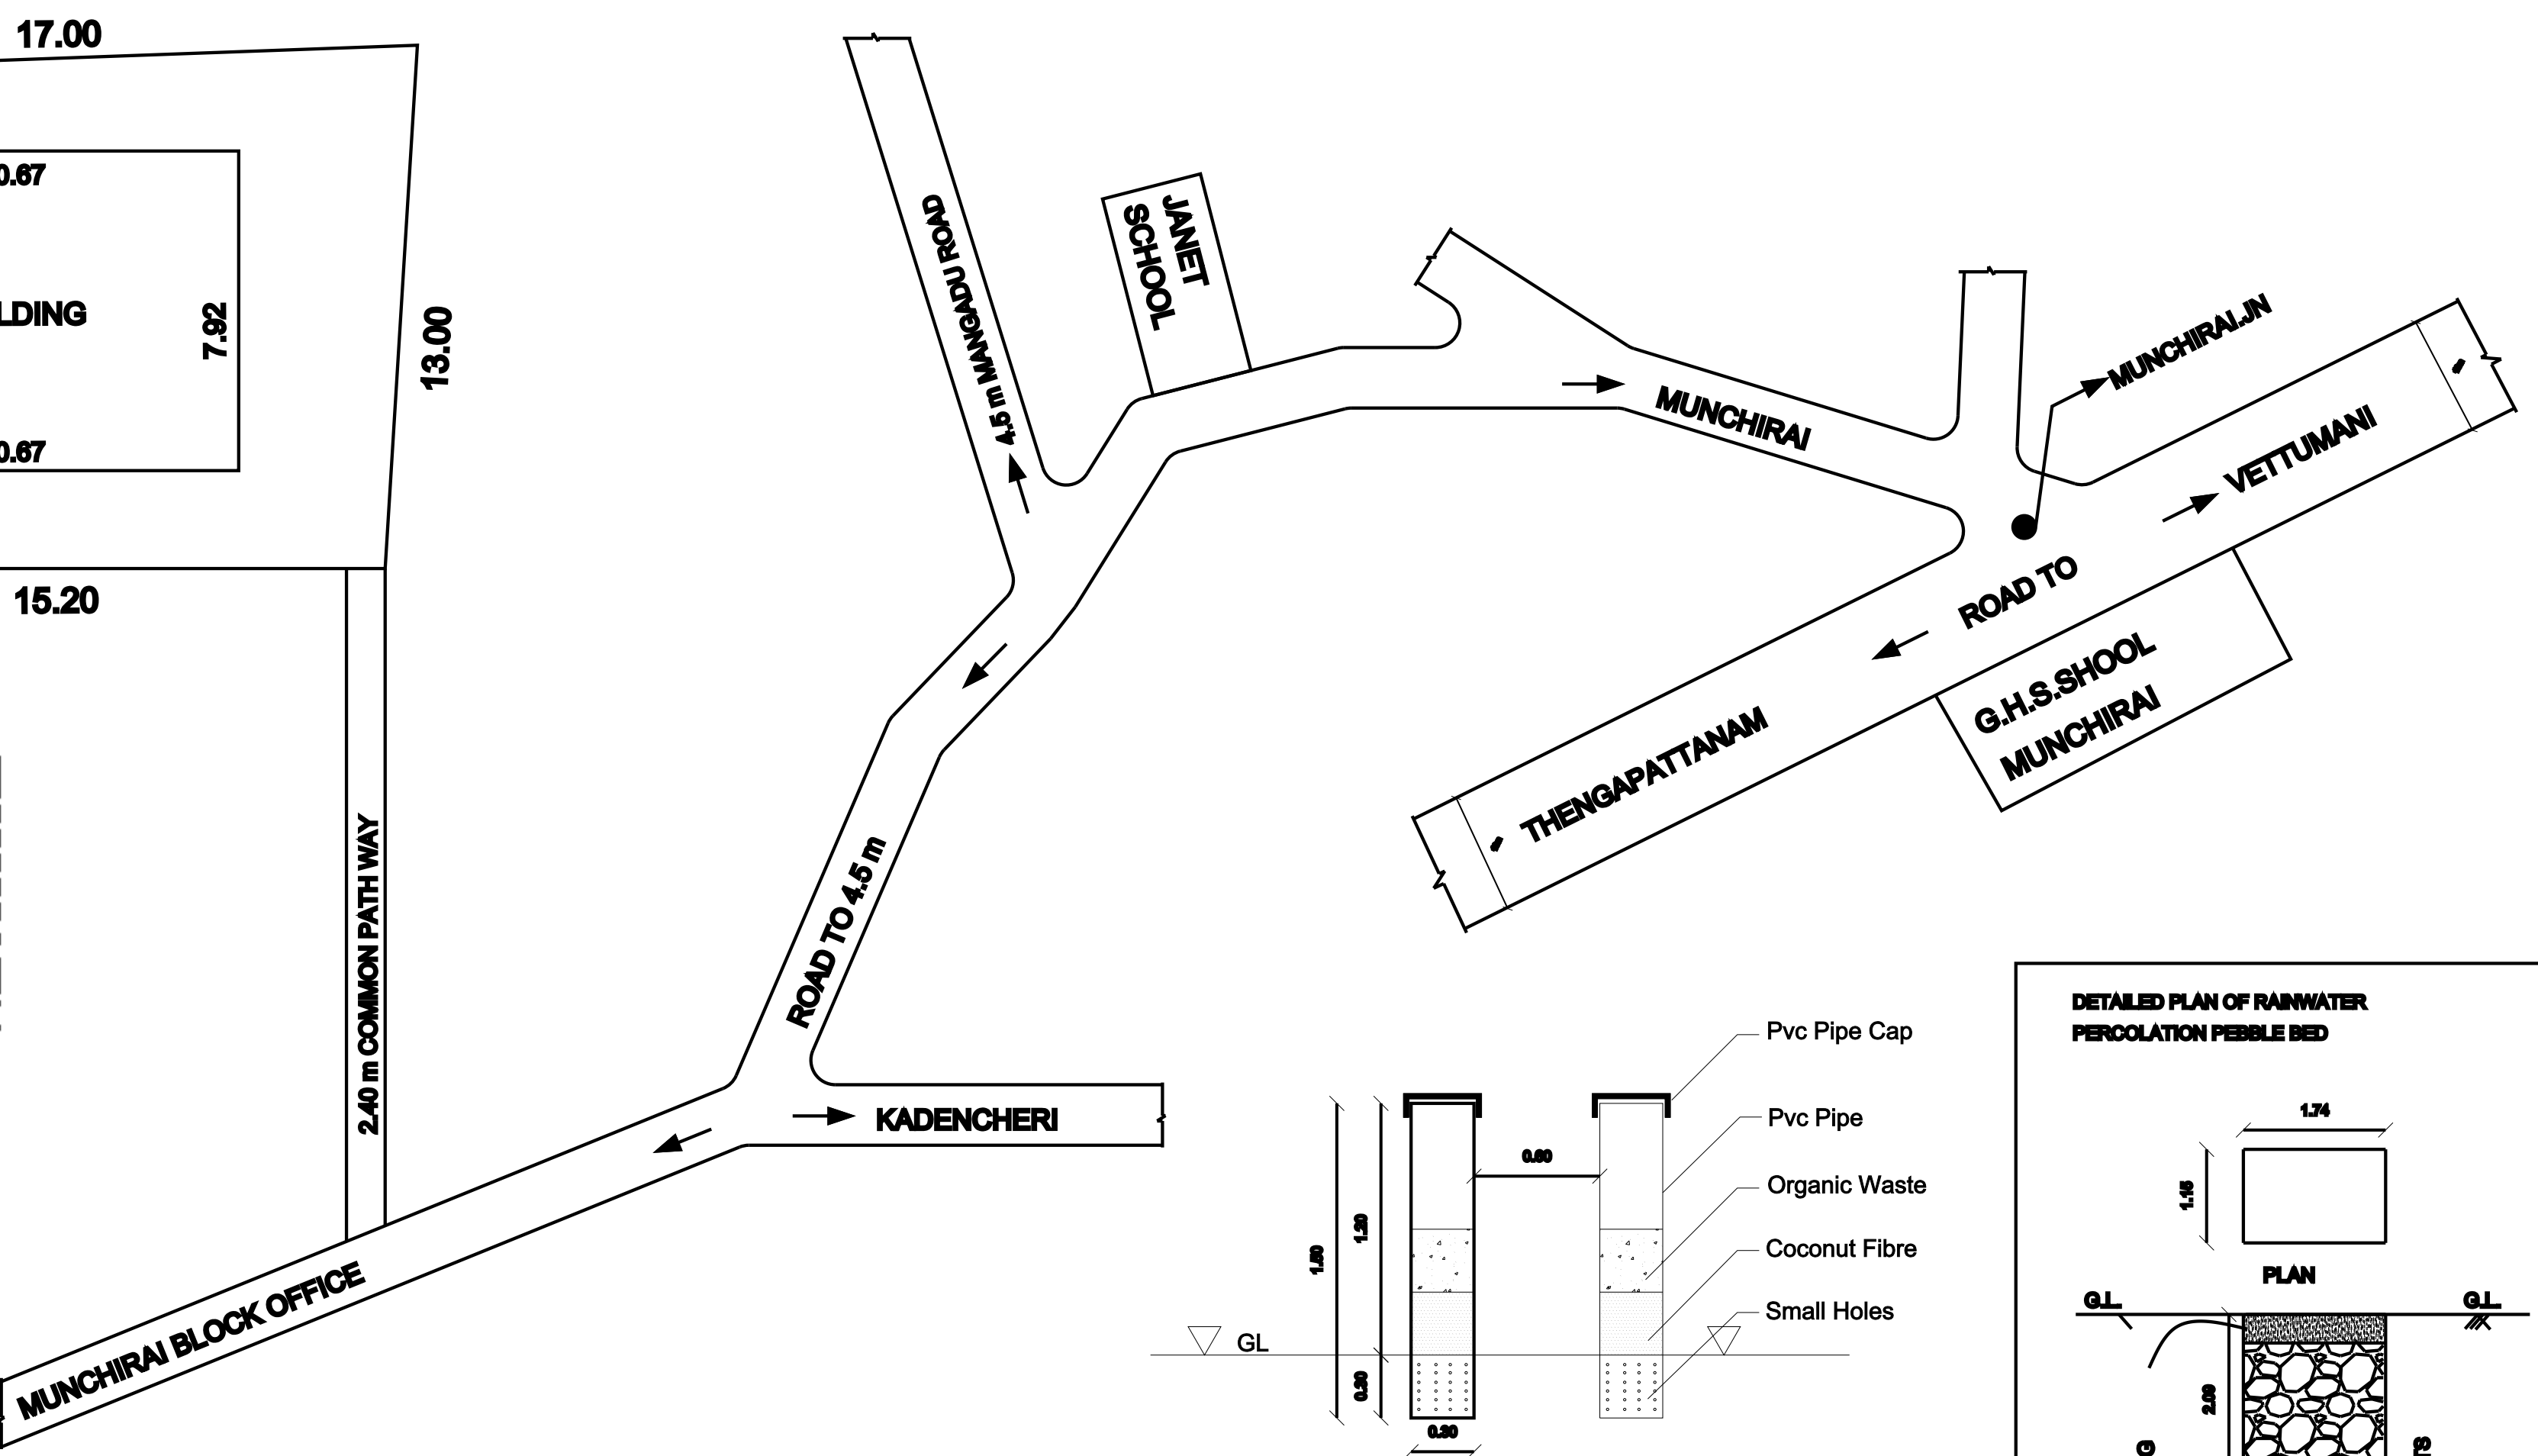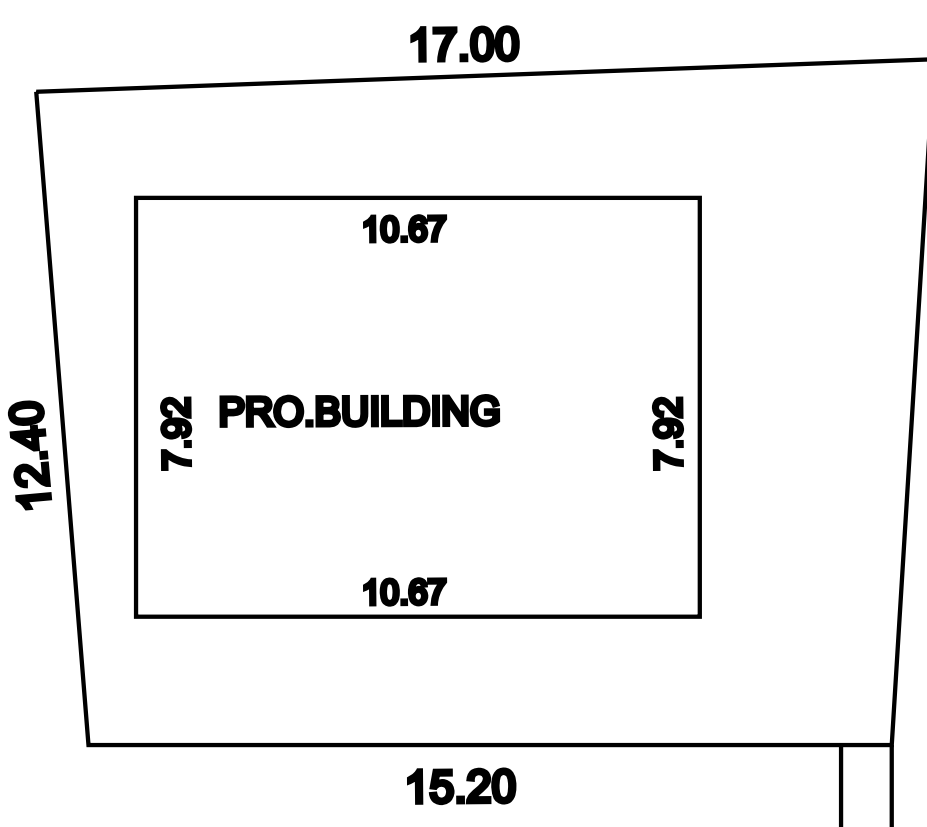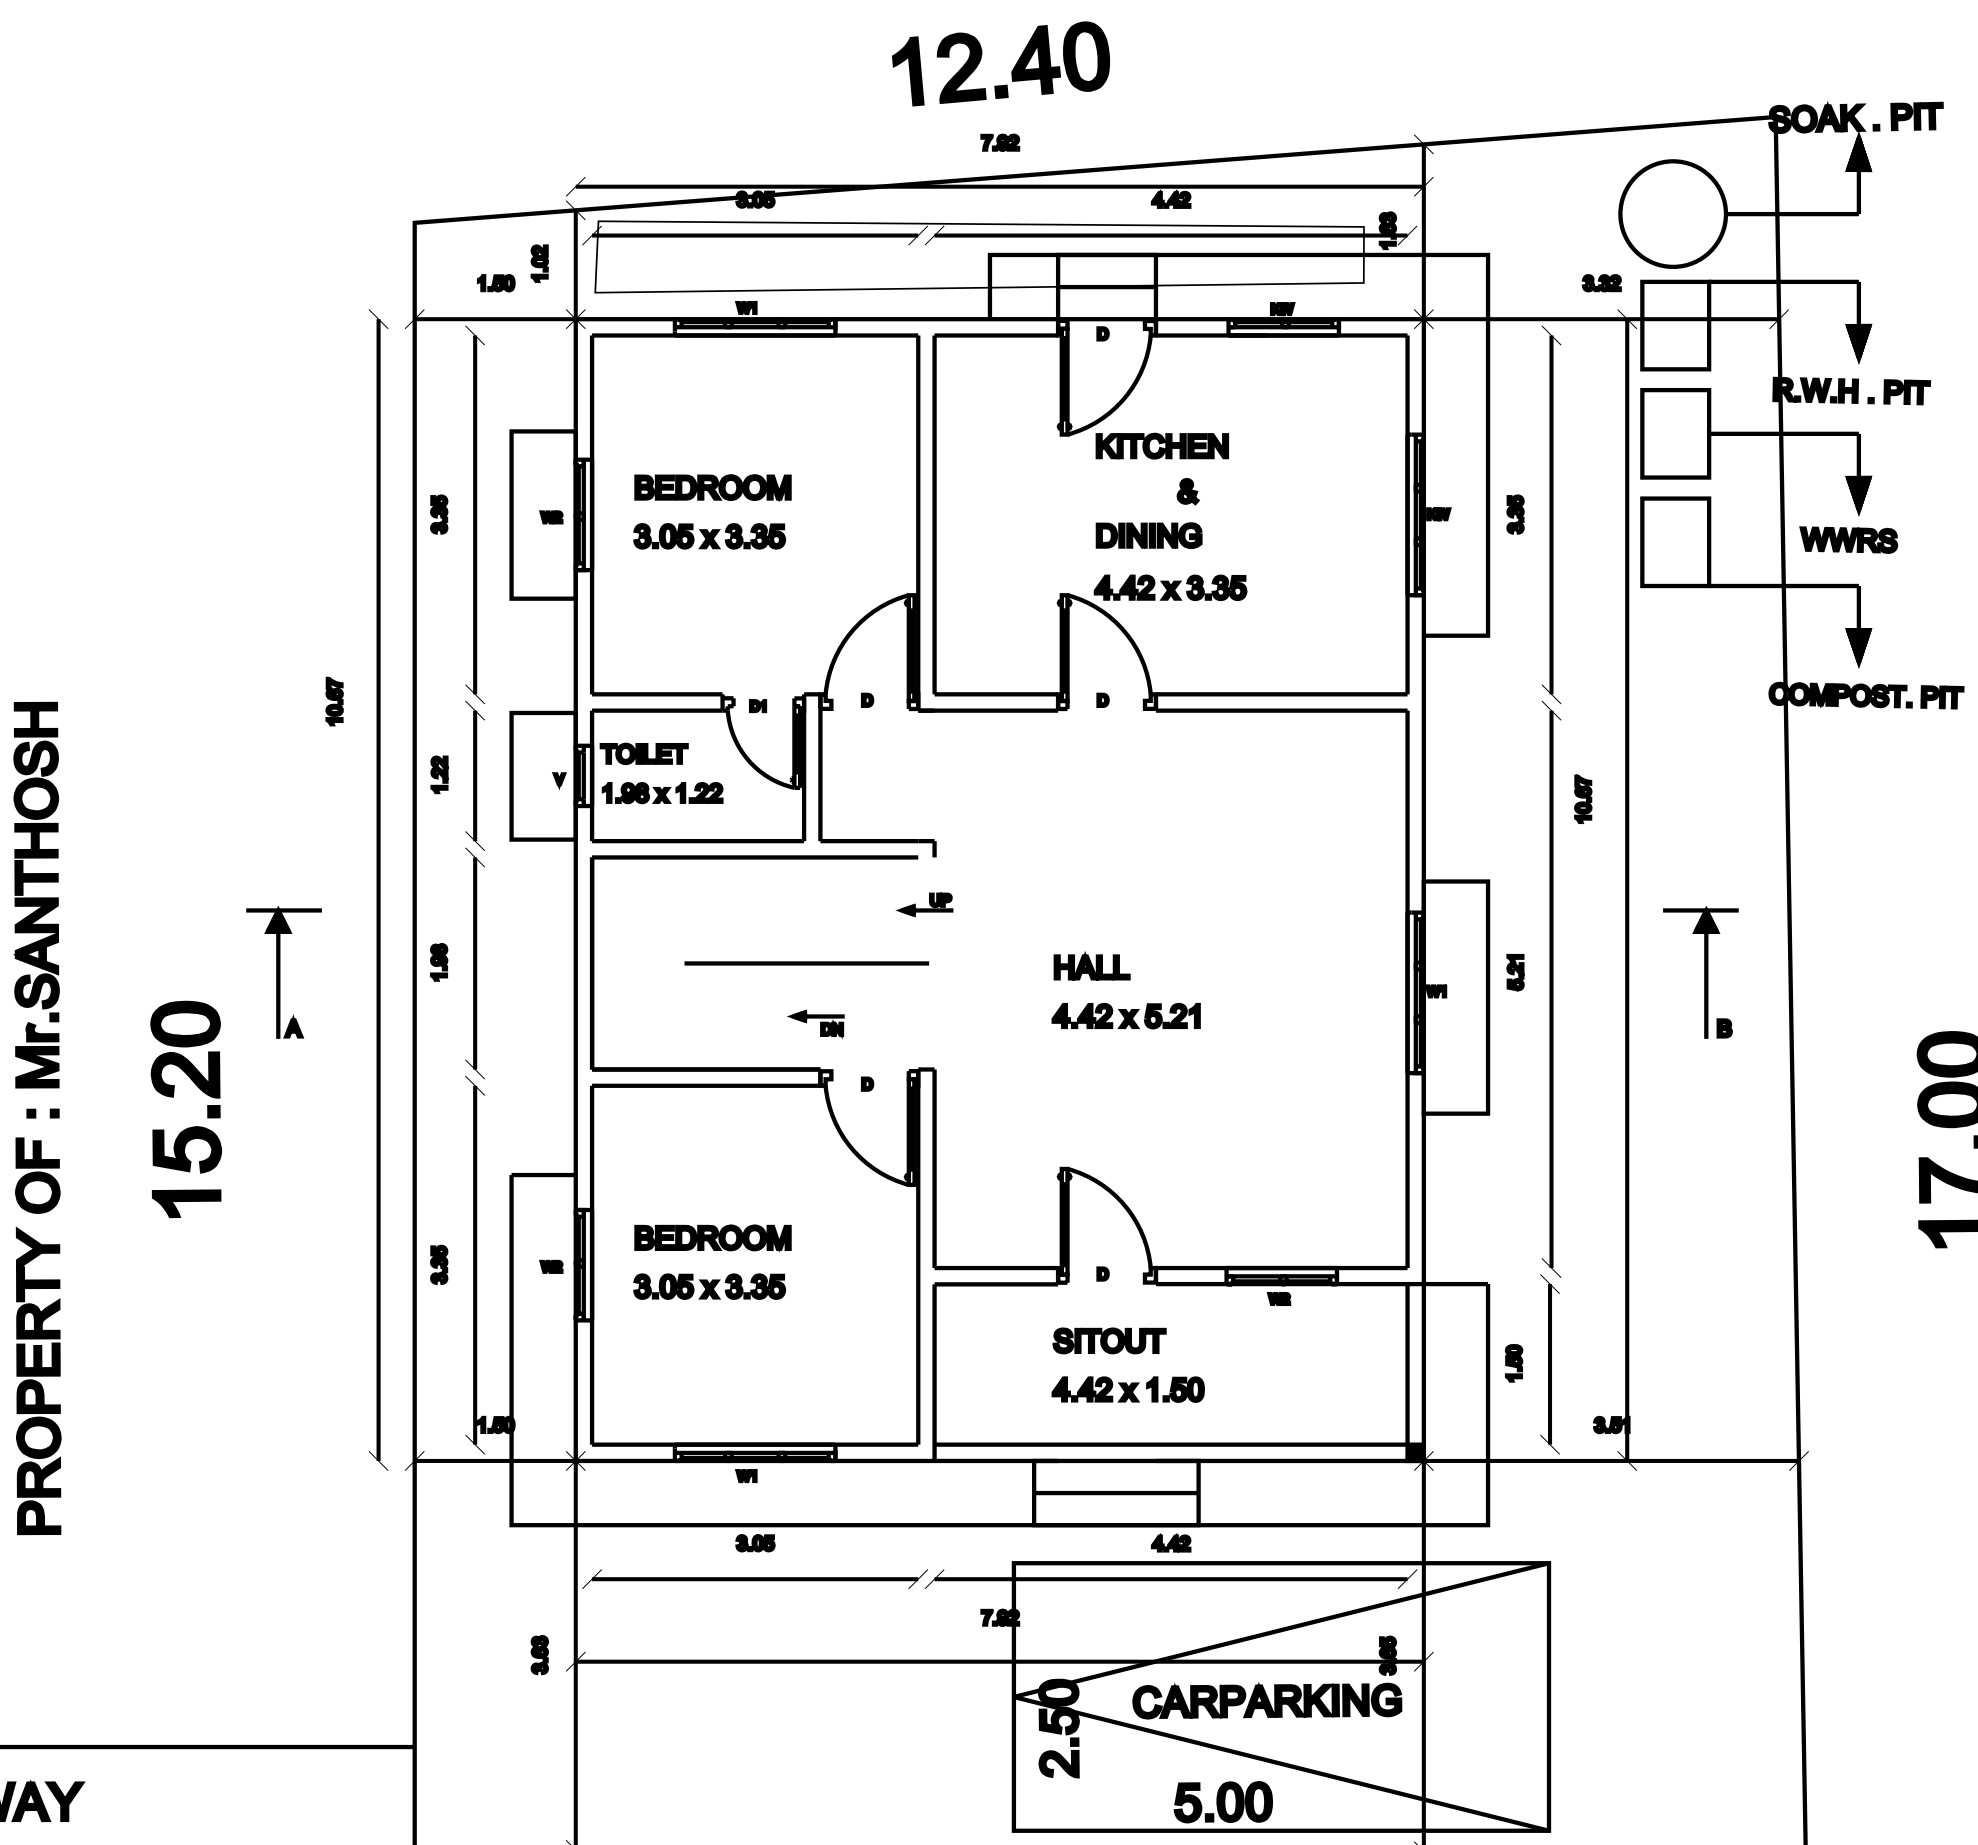

| Joineries |                |            |     |
|-----------|----------------|------------|-----|
| REF       | DISCRIPTION    | SIZE       | NOS |
| D         | DOOR           | 0.9 X 2.1  | 4   |
| D1        | DOOR           | 0.75 X 2.1 | 2   |
| W1        | WINDOW         | 1.5 X 1.5  | 3   |
| W2        | WINDOW         | 1.00 X 1.5 | 3   |
| KW        | KITCHEN WINDOW | 1.35 X 1.5 | 2   |
| V         | VENTILLATION   | 0.75 X 0.6 | 2   |

SCALE:1.100


ALL DIMENSIONS ARE IN METRE

ENGINEER


OWNER

OFFICE USE.


Drawn By:  
Er.Ashmin Jinosh  
Matha Builders  
Main road, Puthukkadai  
Kanniyakumari District  
Mob:9597305979

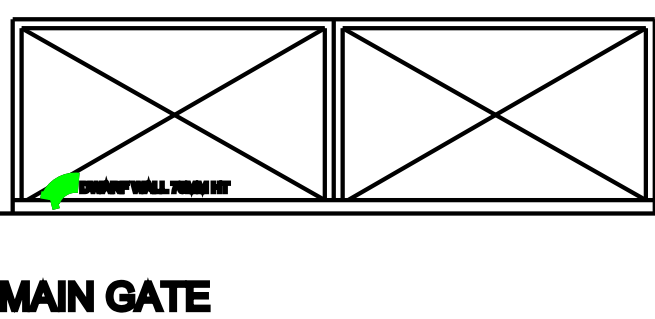


MAIN GATE

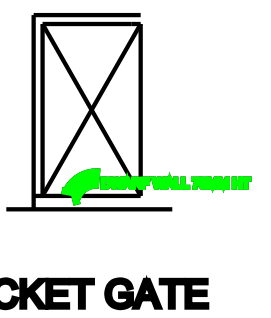


WICKET GATE

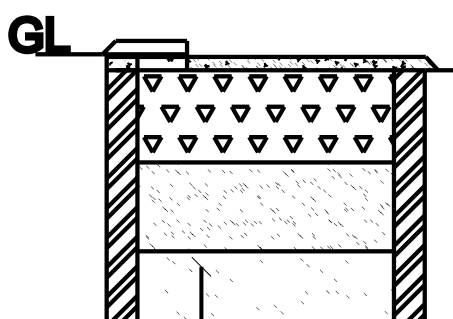


RAIN WATER  
HARVESTING PIT

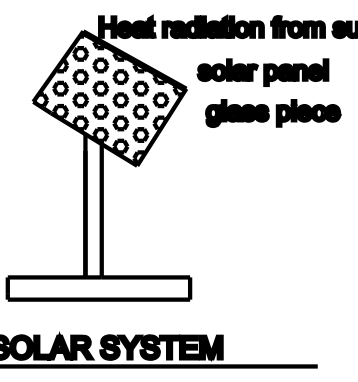


SOLAR SYSTEM

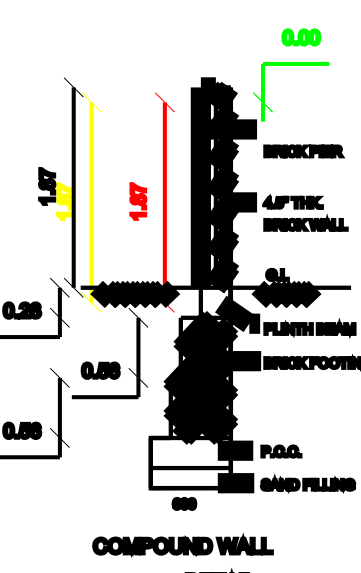

COMPOUND WALL  
DETAIL

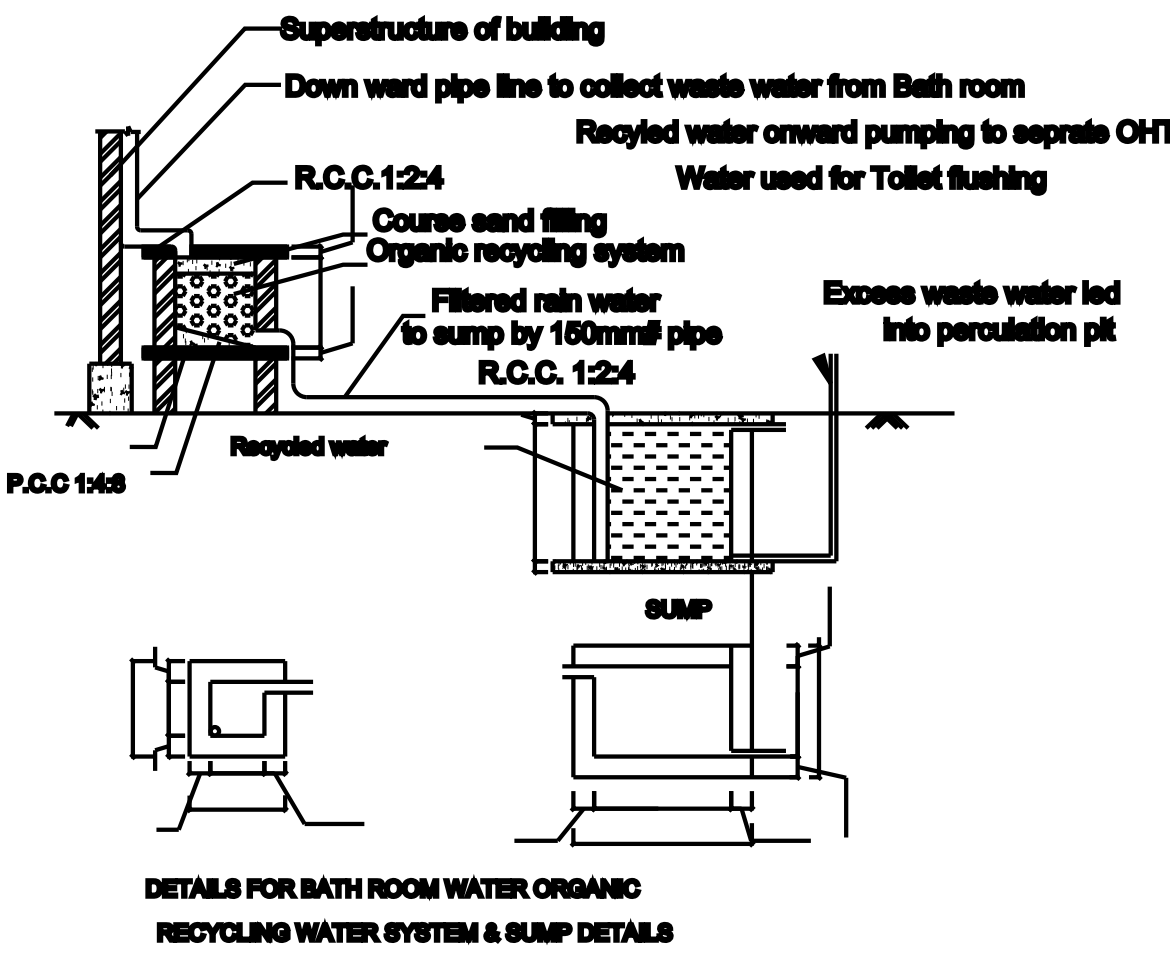

DETAILS FOR BATH ROOM WATER ORGANIC  
RECYCLING WATER SYSTEM & PUMP DETAILS

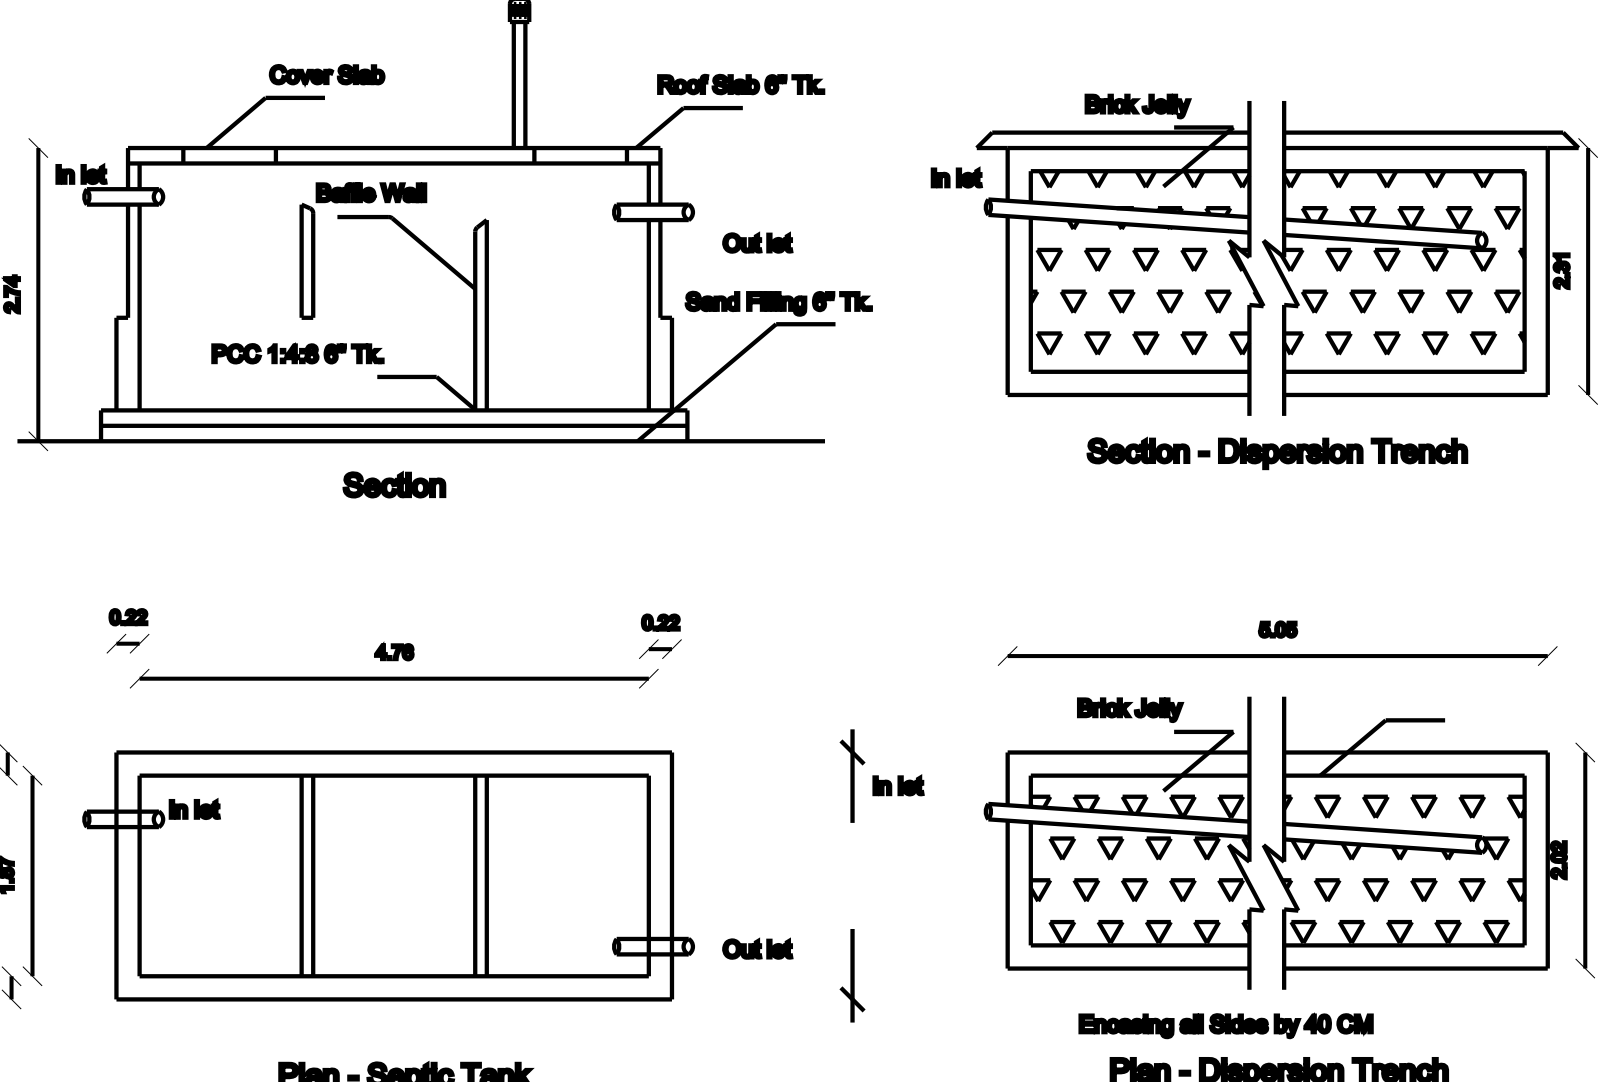

Section - Septic Tank

Section - Dispersion Trench