


PLAN SHOWING THE PROPOSED CONSTRUCTION OF RESIDENTIAL BUILDING,IN Re.Sy.No:1246/3,
OF RAJAKKAMANGALAM VILLAGE, AT AADARAVILAI, RAJAKKAMANGALAM VILLAG PANCHAYAT
AGASTEESWARAM TALUK, KANYAKUMARI DISTRICT.

Name of owner:- Mr. M.CHELLASIVAM, S/o.Murugan.

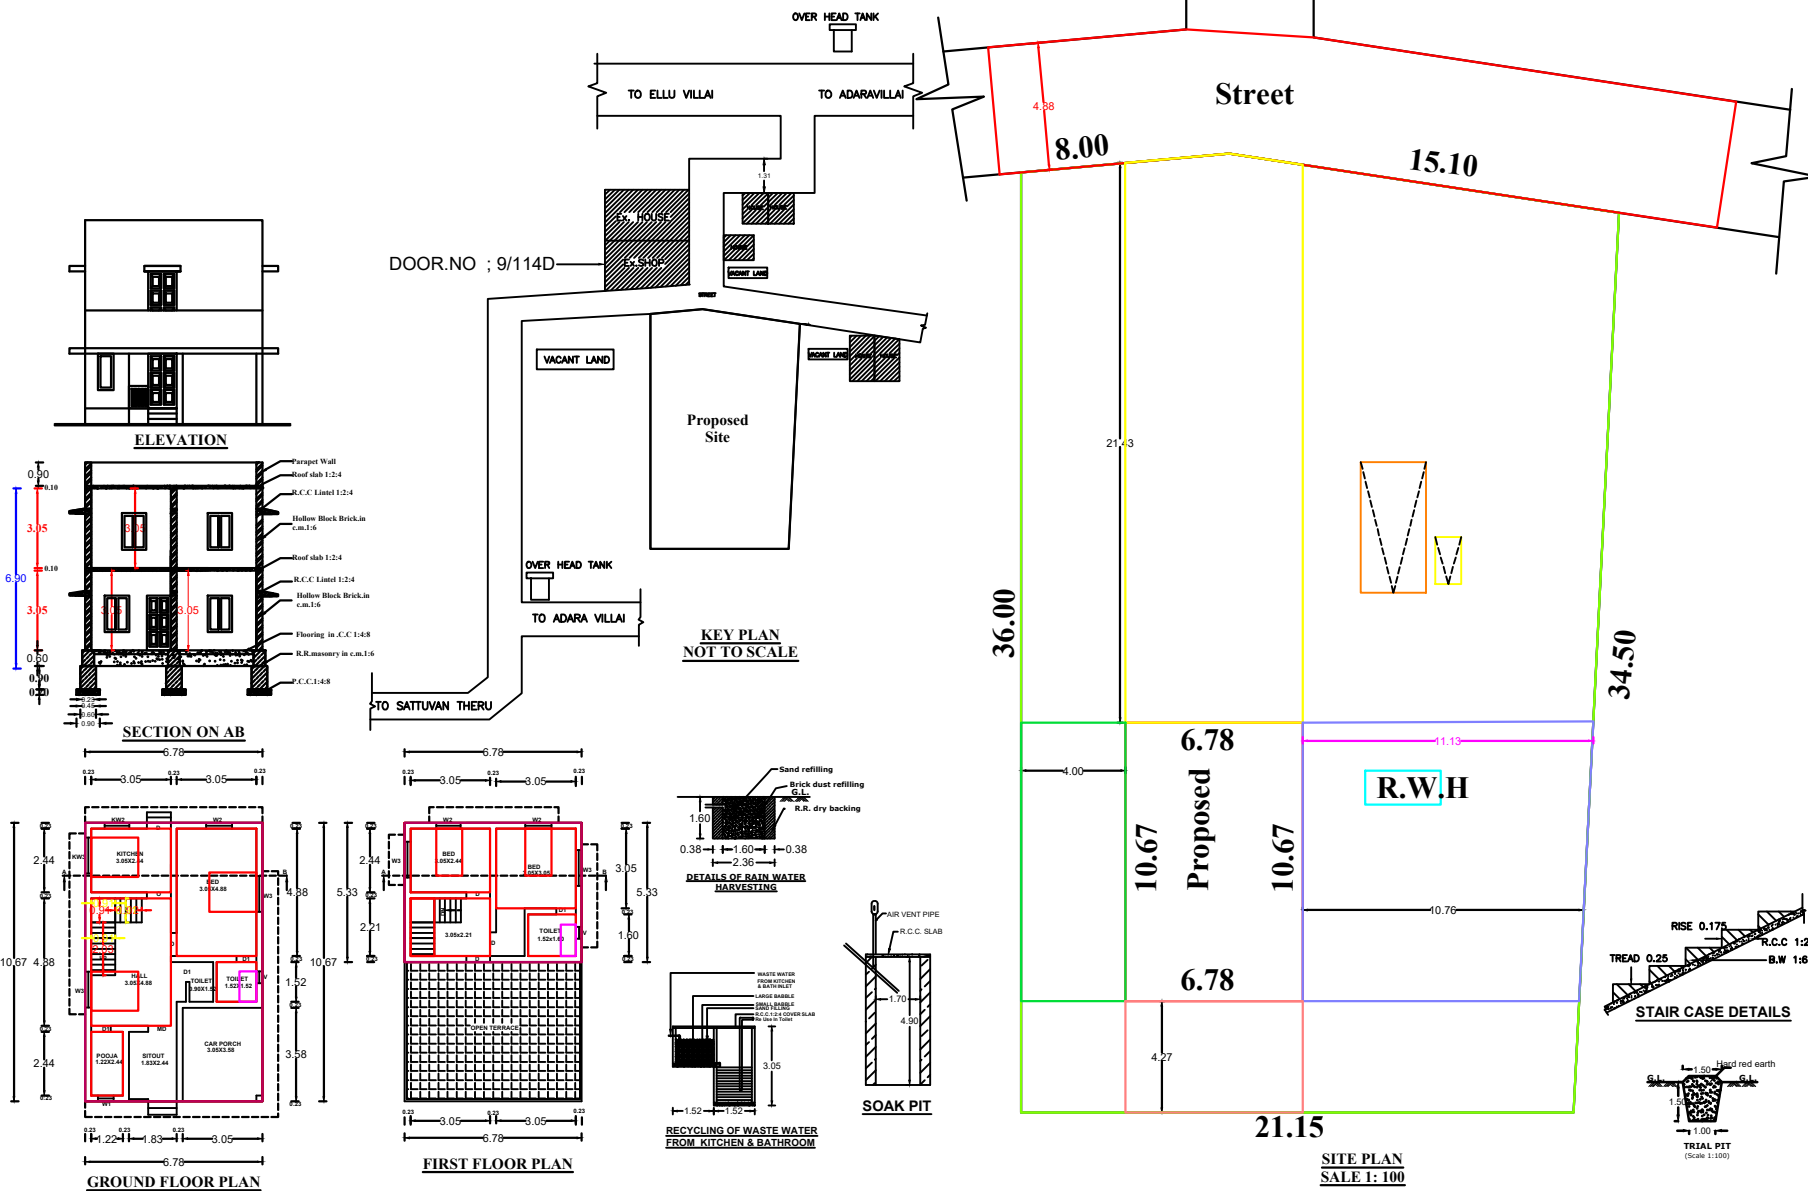

PLAN INFO
PLOT_NO=NO
TALUK=AGASTHEESWARAM
DISTRICT=KANNYAKUMARI
PLOT_AREA_M2=770.73
JURISDICTION_TYPE=RAJAKKAMANGALAM VILLAGE PANCHAYAT
PATTA_NO=14462
SINGLE_FAMILY_BLDG=YES
SURVEY_NO=1246/3
LAND_USE_ZONE=RESIDENTIAL
CRZ=NO
SECURITY_ZONE=NO
ACCESS_WIDTH_M=23.10
WHETHER_GOVT_OR_AIDED_SCHOOL=NO
AS_AT_SITE=780.91
FMB_OR_PLR=770.73
AS_PER_DOCUMENT=770.73
ROAD_WIDTH=4.88
ROAD_LENGTH=100
AVG_PLOT_DEPTH=34.50
AVG_PLOT_WIDTH=23.10
RWH_DECLARED=YES
BUILDING_NEAR_TO_RIVER=NO
OSR_APPLICABLE=NO
OSR_SURRENDER_OR_BUYBACK=NO
PREMIUM_FSI_REQUIRED=NO
IS_APPROVED_LAYOUT=NO
AREA_TYPE=OTHERS
BUILDING_NEAR_MONUMENT=NO
BUILDING_NEAR_GOVT_BLDG=NO
PROVISION_FOR_GREEN_BUILDINGS_AND_SUSTAINABILITY=NO
FIRE_PROTECTION_AND_FIRE_SAFETY_REQUIREMENTS=NO
NOC_FOR_CONSTRUCTION_NEAR_MONUMENT=NO
BARRIER_FREE_ACCESS_FOR_PHYSICALLY_CHALLENGED_PEOPLE=YES
FIRE_PROTECTION_AND_FIRE_SAFETY_REQUIREMENTS=YES
NOC_FIRE_DEPT=YES
BLOCK_1_INDIVIDUAL_RESIDENCE_MEMBER_COUNT=4
BLOCK_1_INDIVIDUAL_NON_RESIDENTIAL_MEMBER_COUNT
BLOCK_1_B-SHOP_MEMBER_COUNT=5
BLOCK_1_B-SHOP_MEMBER_COUNT=1
IS_SWIMMING_POOL_EXISTS=NO
IF_HERITAGE_TOWN_LESS_THAN_1KM_RADIUS=NO

CERTIFIED THAT PROVISIONS SHALL BE MADE TO
"RAIN WATER HARVESTING" ARRANGEMENTS
SYSTEM IN THE PROPOSED CONSTRUCTION

ALL DIMENSIONS ARE IN METER
PLAN SCALE 1:100

REFERENCE

D-DOOR	~ 1.00 x 2.10
D1-DOOR	~ 0.75 x 2.10
W3-WINDOW	~ 1.40 x 1.40
FW-WINDOW	~ 3.35 x 1.80
W-WINDOW	~ 3.35 x 1.80
W4-WINDOW	~ 1.80 x 1.80
V-VENTILATOR	~ 0.90 x 0.60

AREA OF SITE	: 770.73.sq.m(8296.sq.ft)
AREA OF PROPOSED(PLINTH AREA)	
GROUND FLOOR	: 72.34.sq.m(778.sq.ft)
FIRST FLOOR	: 36.17.sq.m(389.sq.ft)
TOTAL AREA	: 108.51.sq.m(1168.sq.ft)
AREA OF VACANT	: 698.39.sq.m(7517.sq.ft)

EXISTING
ROAD

SIGNATURE OF LAND AND BUILDING OWNER

Er. A. Sivagurun, MR.
Registered Engineer Grade II
Reg. No. RE-1/KKDTCP/006/2022
Registered Construction Engineer
Reg. No. CE-1/KKDTCP/005/2023
AATHI BUILDERS
1/46 L SRK Complex, Vakkavilai
North Soorankudi - 629 501
Ph: 7598480237

SIGNATURE OF LICENCE SURVEYOR/ENGINEER