
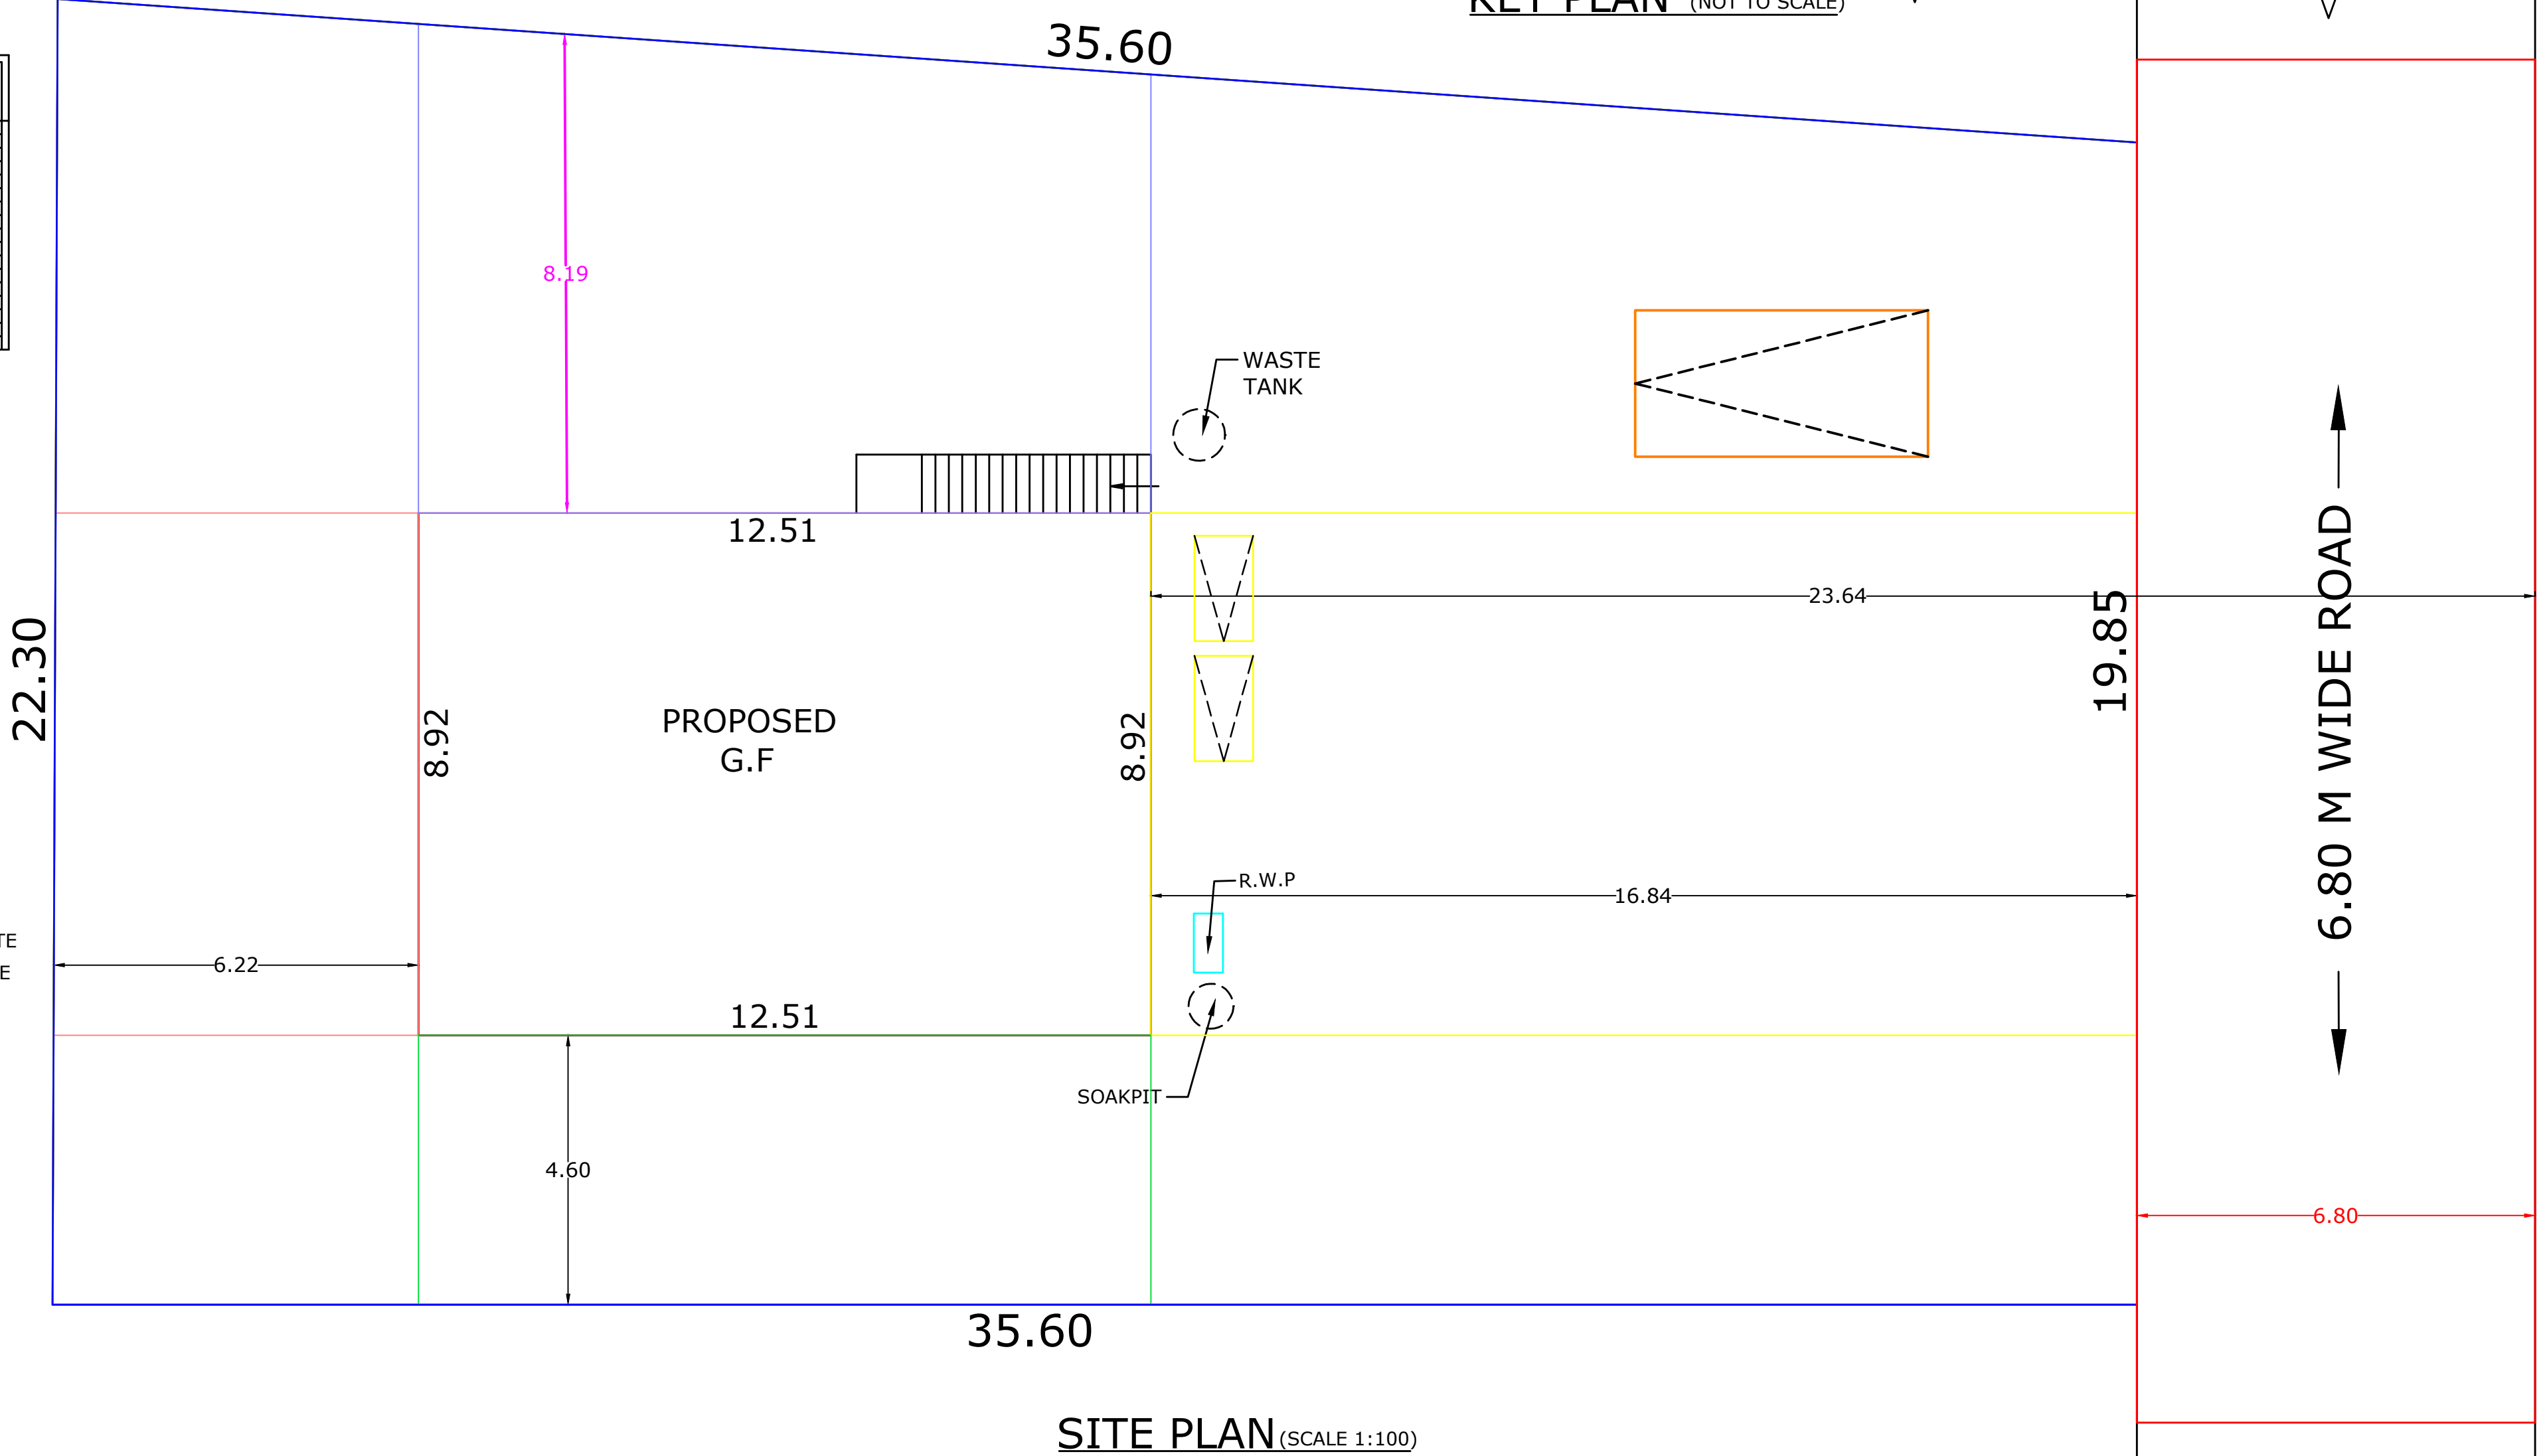
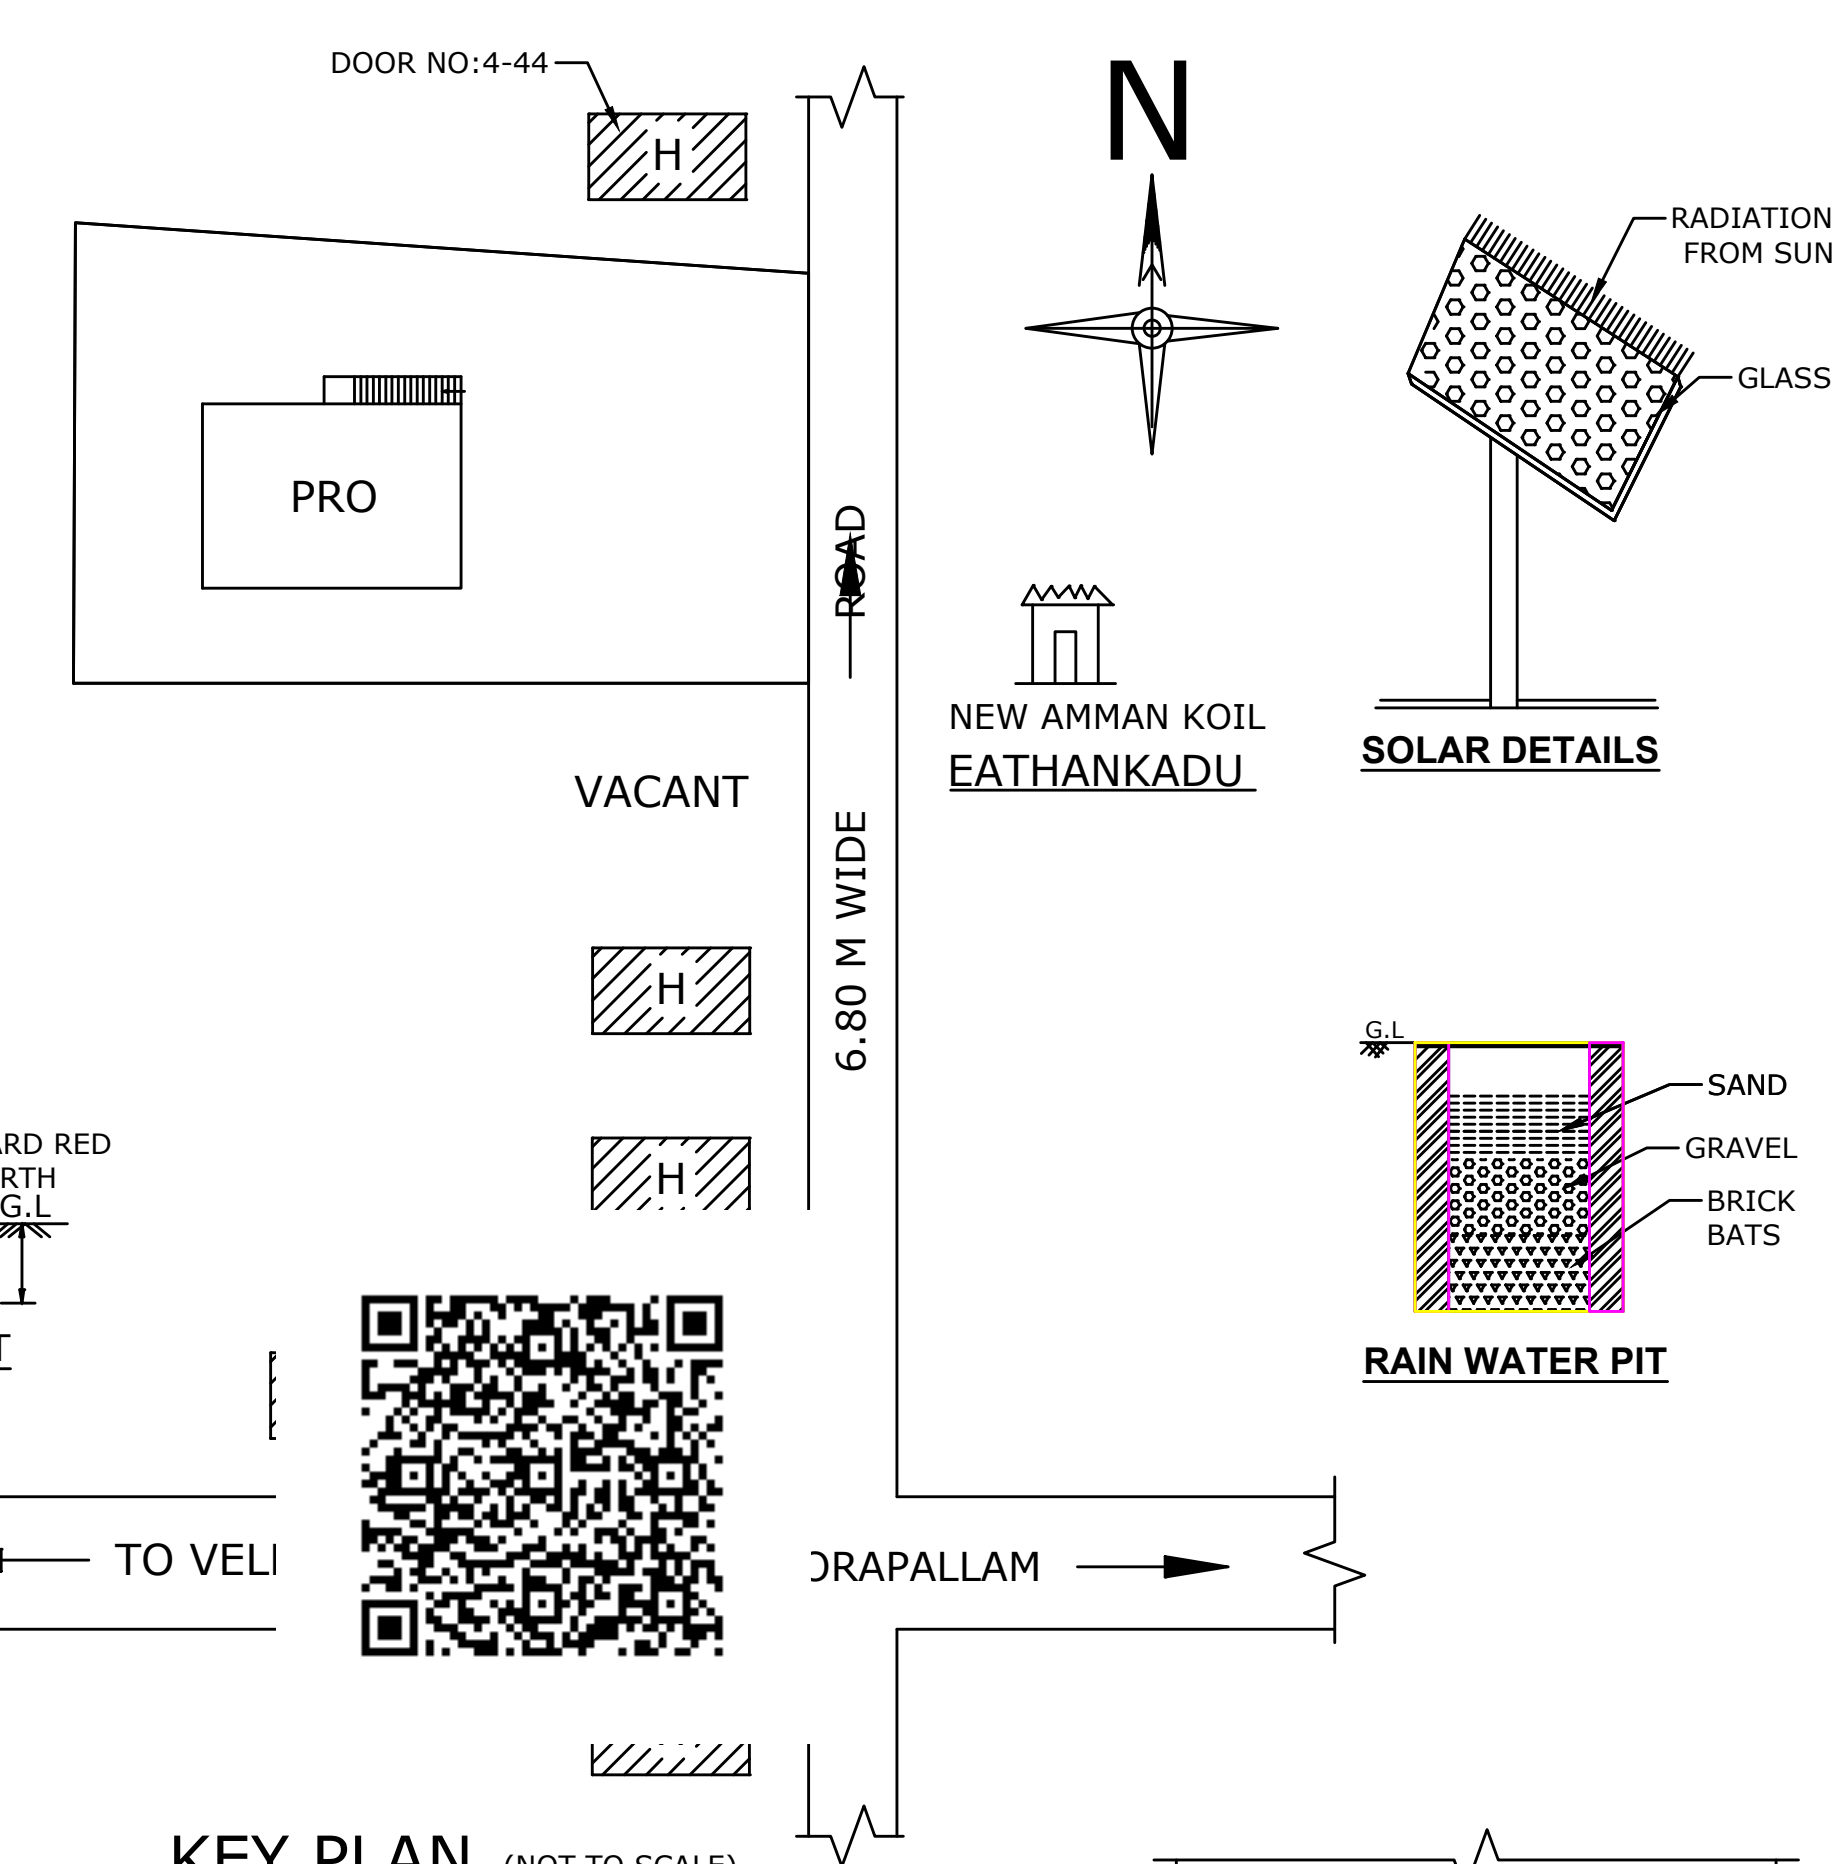
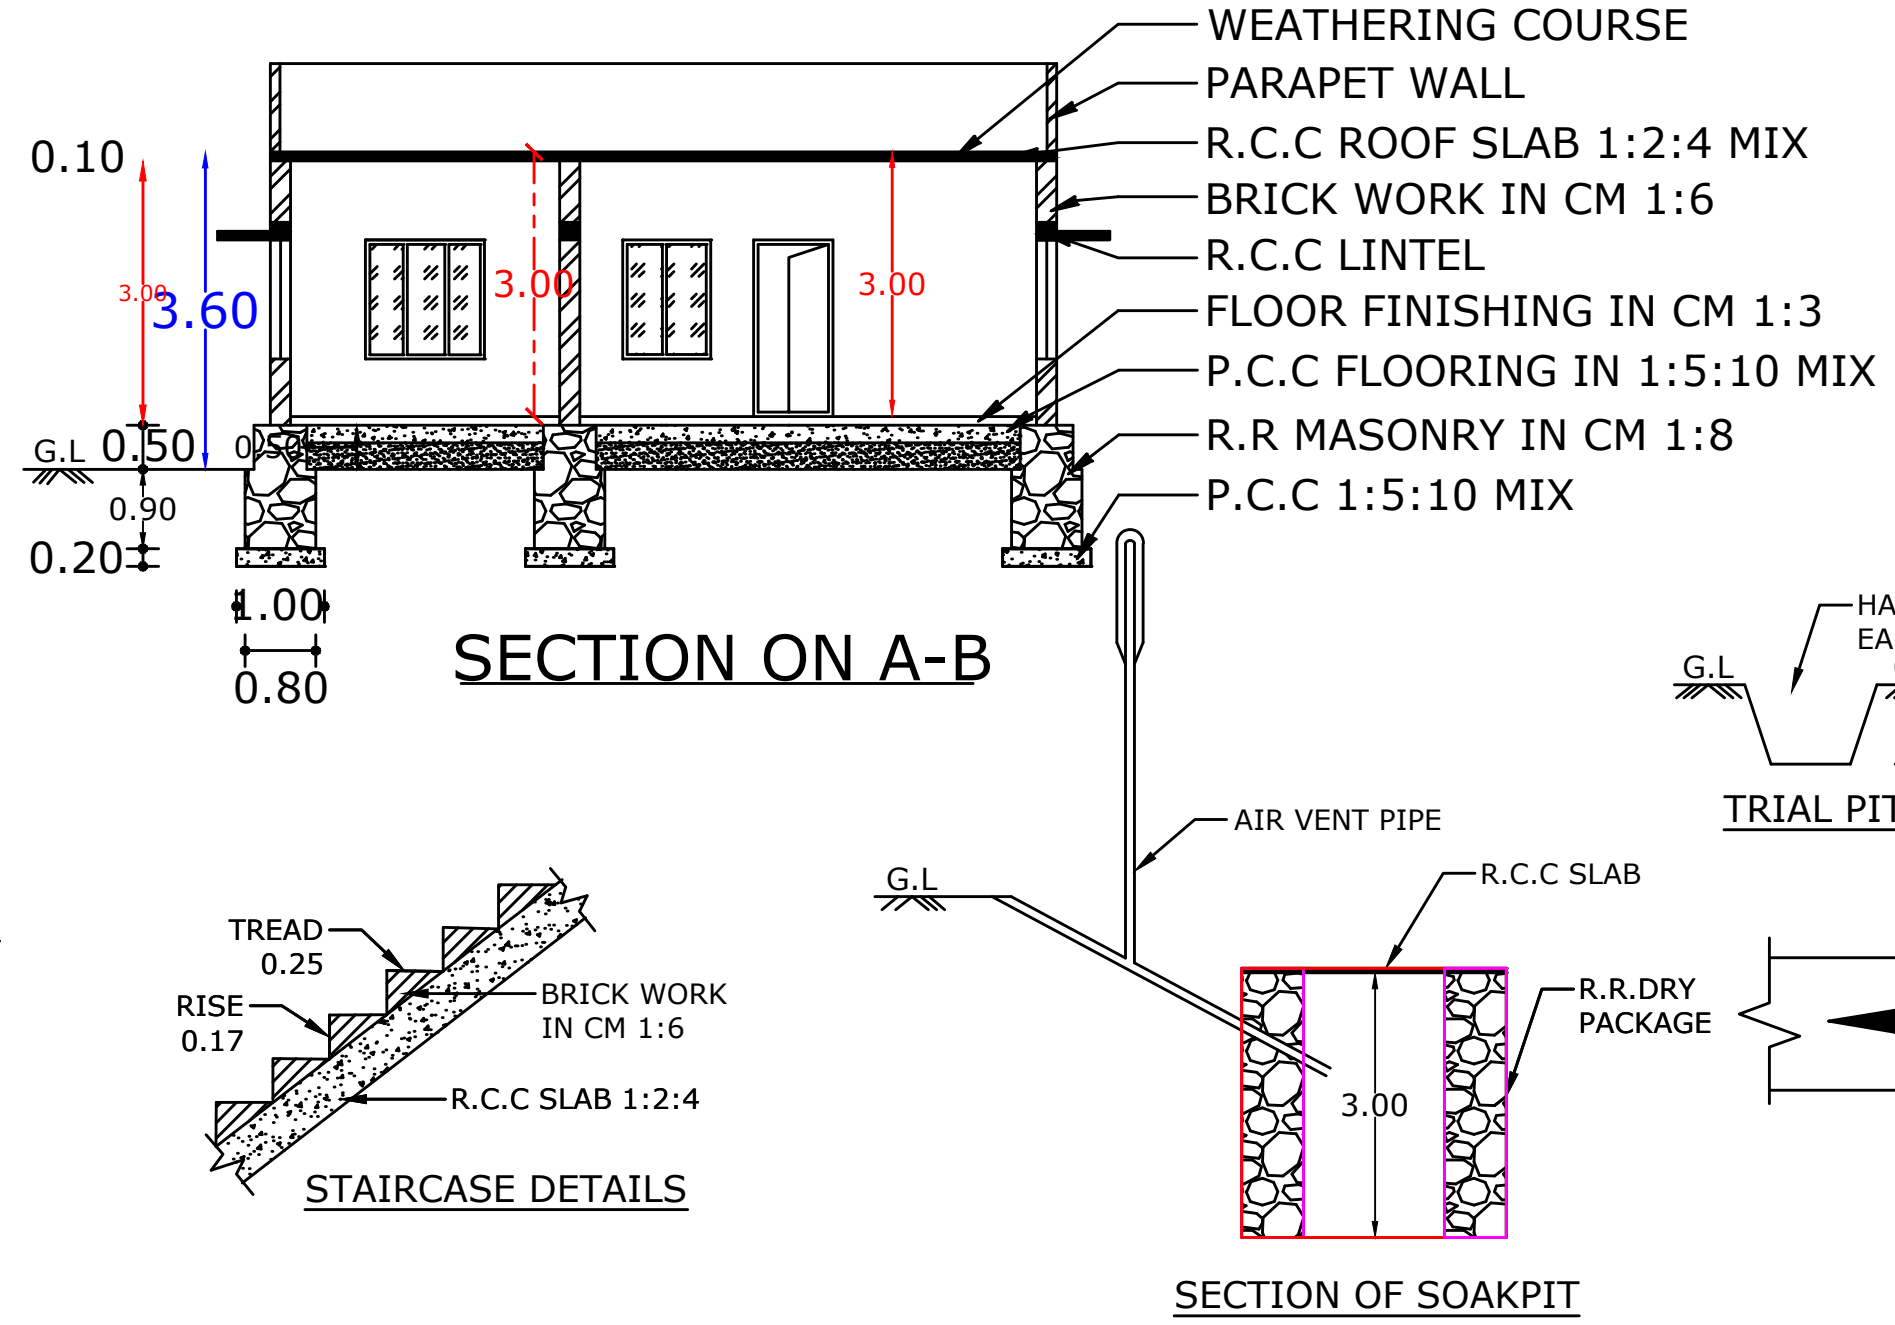


PLAN SHOWING THE PROPOSED CONSTRUCTION OF R.C.C ROOF RESIDENTIAL BUILDING AT EATHANKADU IN RE.SY.NO : 1081/8 OF VELLICHANTHAI 'B' VILLAGE IN VELLICHANTHAI VILLAGE PANCHAYAT, KALKULAM TALUK, KANNIYAKUMARI DISTRICT.

NAME OF OWNER: MR.A.GUNASEKARAN,
S/O.ARUMUGAKKAN NADAR.

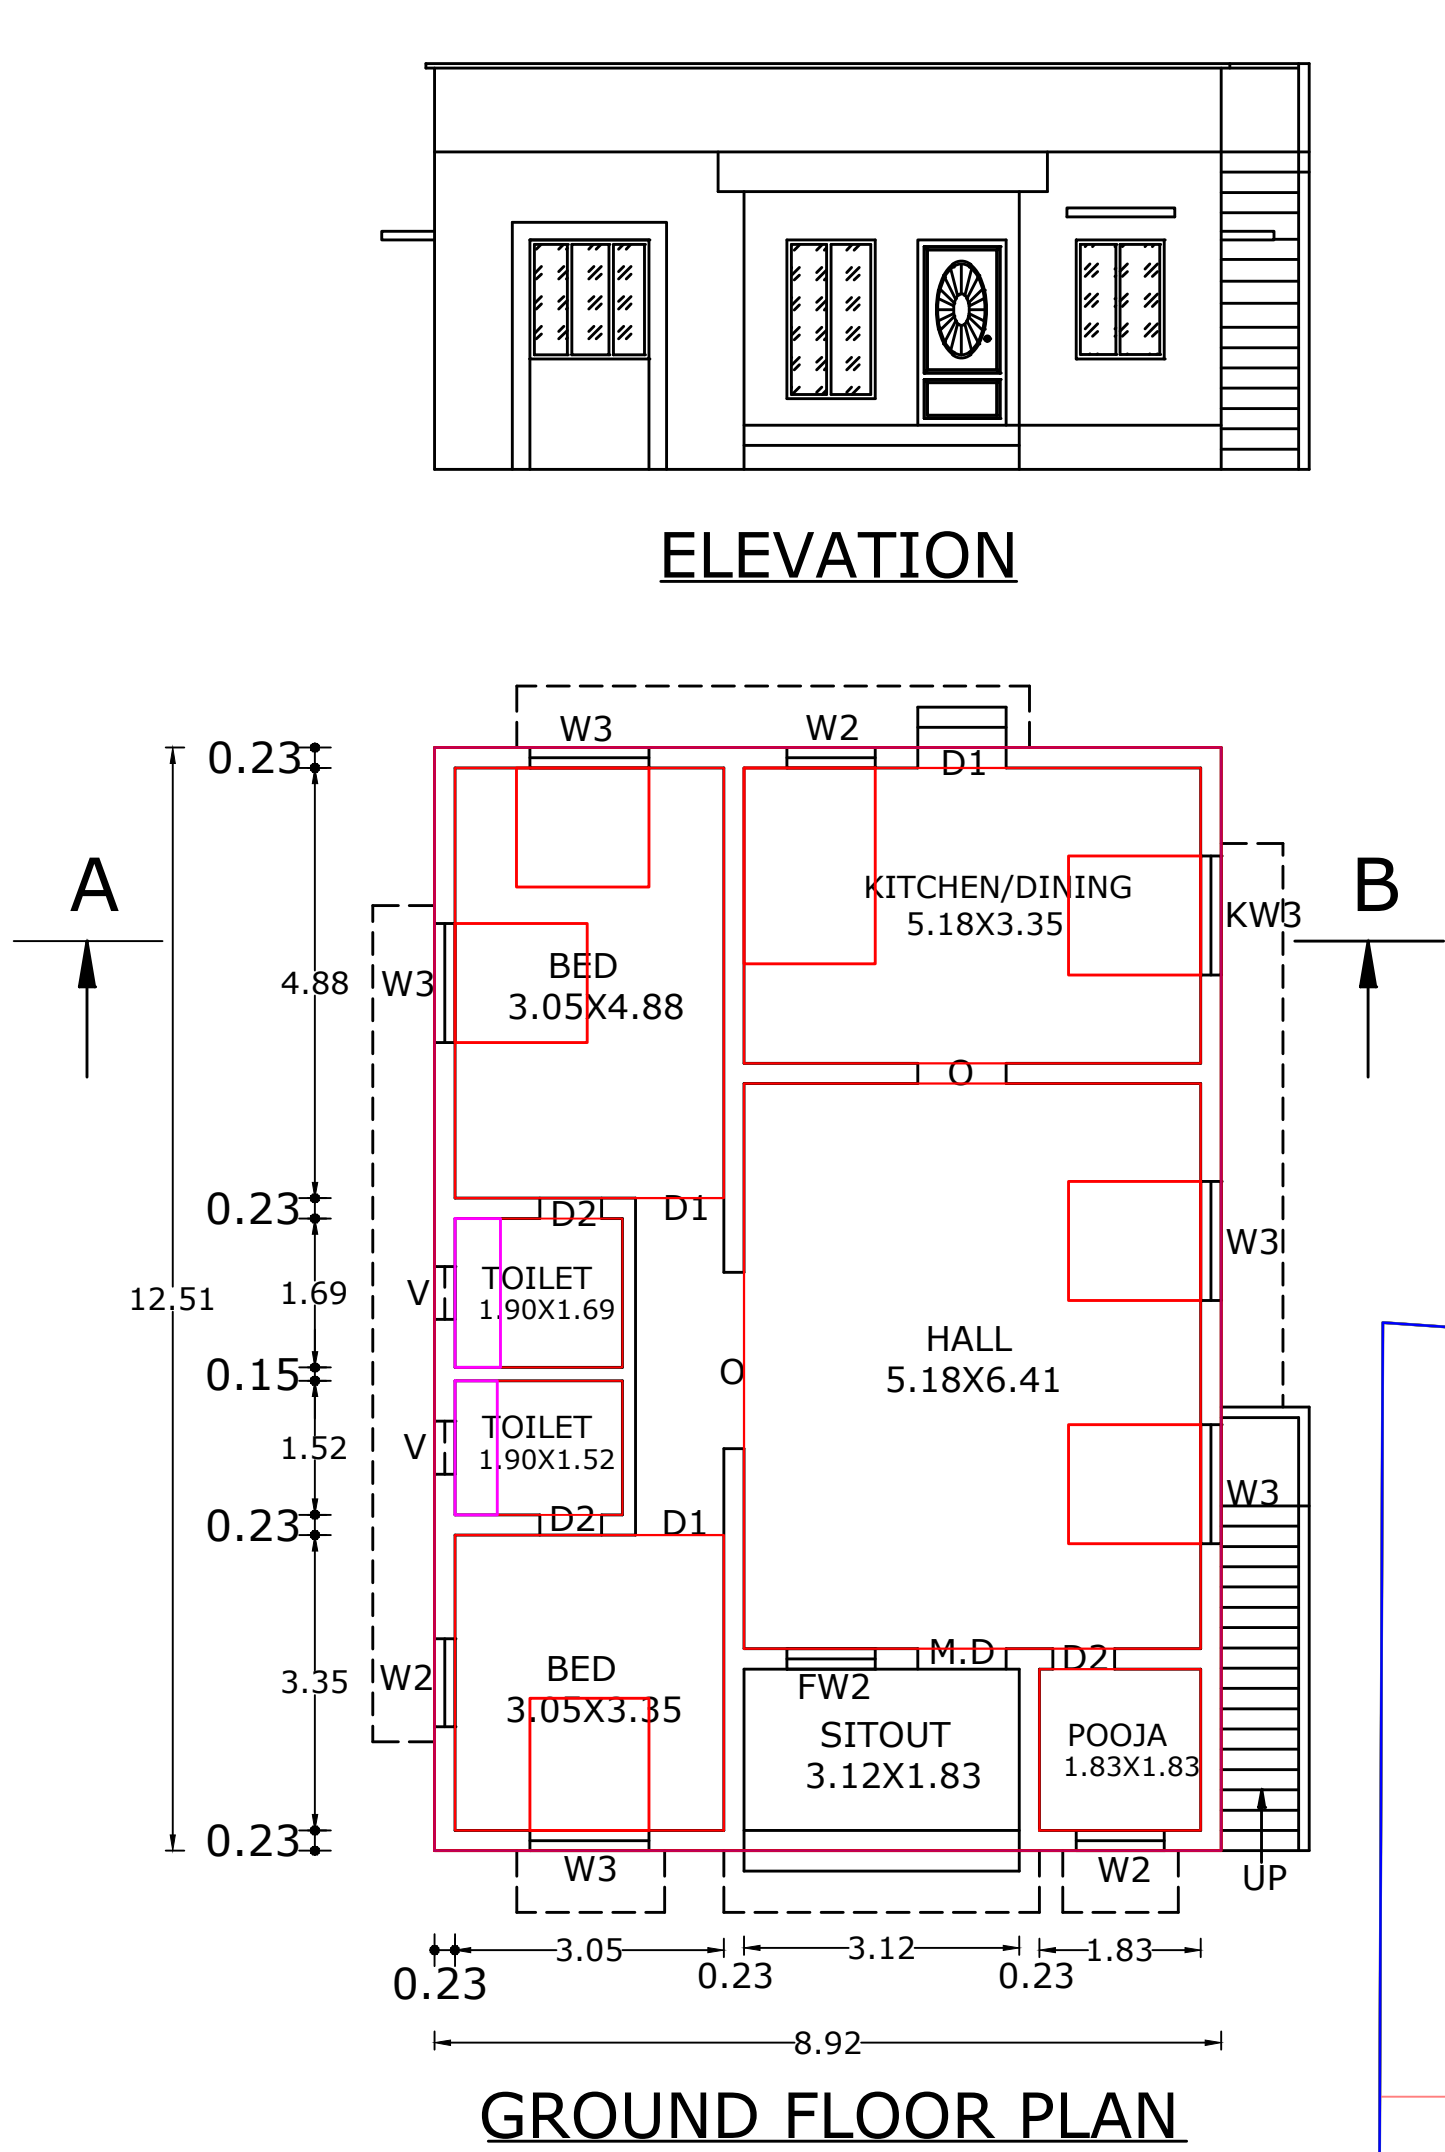

FOR OFFICE USE ONLY:

SIGNATURE OF APPLICANT:

V. HARIRAMAN,
Registered Engineer Gr - III
Reg.No: RE III / K.K.DTCP / 006 / 2022
SANKAR CONSTRUCTIONS
Vellamodi Jn., Vellichanthai (P.O.)- 629 204.
Ph: 9442239210

SIGN.OF LIC.BLG.SURVEYOR:

AREA DETAILS	
PRO.G.F PLINTH AREA	= 111.59 SQ.M (1200.71 SQ.F)
PRO.FLOOR AREA	= 93.80 SQ.M (1009.28 SQ.F)
VACANT AREA	= 637.11 SQ.M
SITE AREA	= 18.500 CENTS (748.70 SQ.M)

"ALL DIMENSIONS ARE IN METRE"
SCALE 1:100

COLOUR INDEX	
PROPOSED BUILDING	-
ROAD/STREET	-
BOUNDARY	-
EXISTING BUILDING	-

JOINERY DETAILS		
TYPE	SIZE	DESCRIPTION
M.D	1.00x2.10	MAIN DOOR
D 1	0.90x2.10	DOOR
D 2	0.70x2.10	DOOR
W 3	1.35x1.35	WINDOW
W 2	1.35x1.00	WINDOW
KW3	3.35x1.00	WINDOW
FW2	1.00x1.80	WINDOW
V	0.60x0.40	VENTILATOR

SANKAR CONSTRUCTIONS
VELLAMODIJN VELLICHANTHAI POST-629203
PH : 04651-238210, CELL : 9442239210
E-MAIL : sankarconstructions1996@gmail.com
DRG.NO-SCS-004-02-2024,DATE : 03-02-2024,DRG.SIZE : A2

