
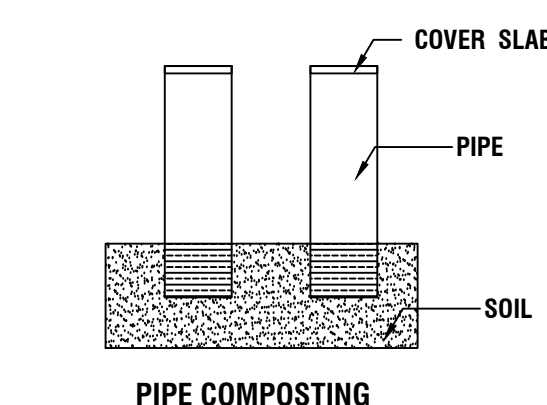
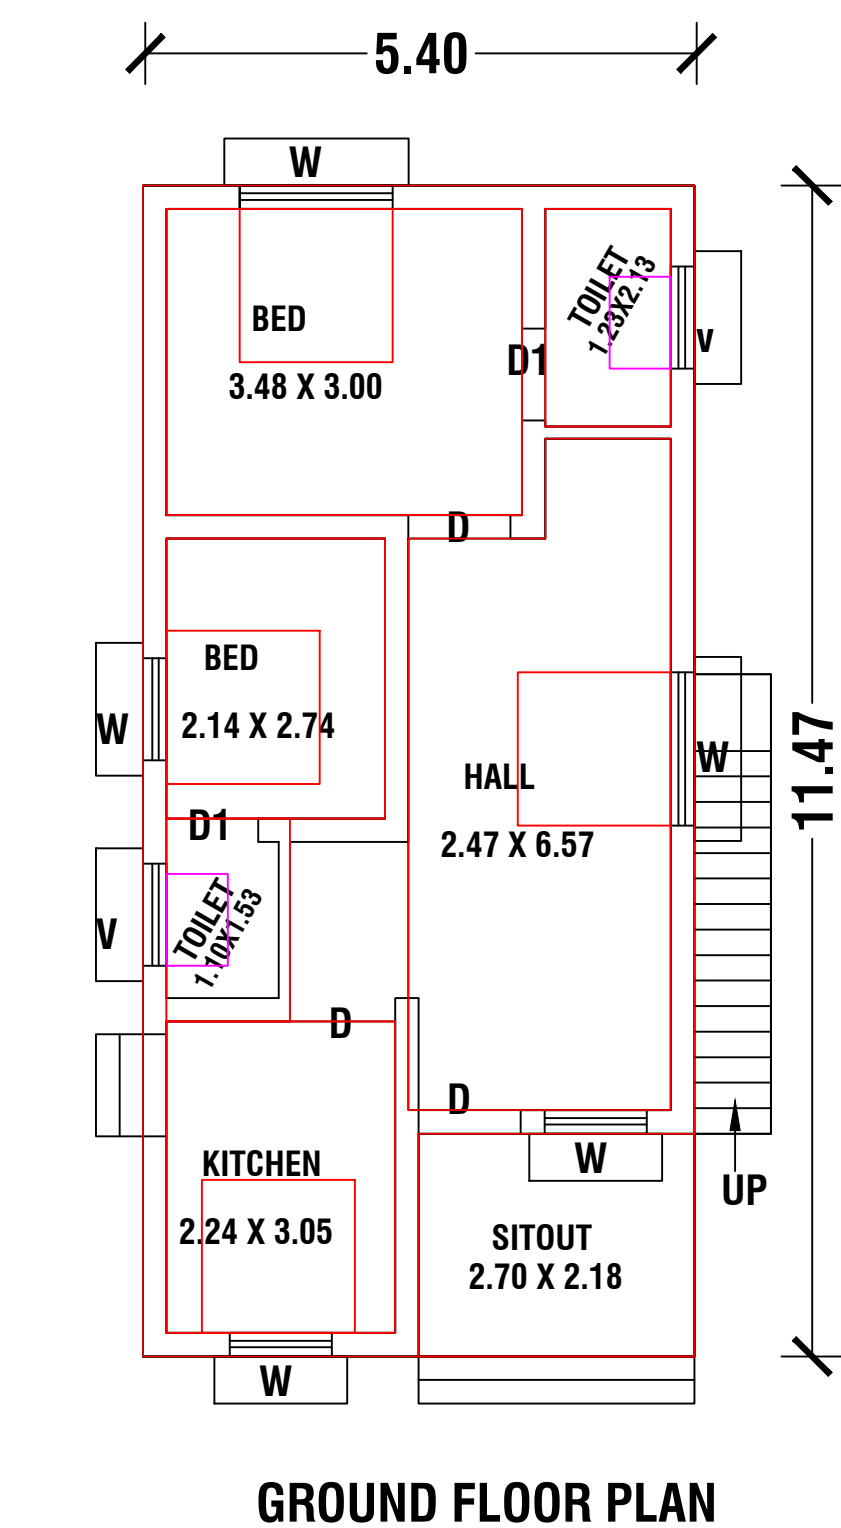








PLAN SHOWING THE PROPOSED CONSTRUCTION OF RESIDENCE BUILDING AFTER DEMOLISHING THE EXISTING DOOR NO:6-10-1 AND RSN0:595/4 OF RAMAPURAM VILALGE AT ANDARKULAM IN RAMAPURAM VILLAGE

PANCHAYAT.
NAME OF THE OWNER : MR.JEGAN RAJ

S/O. MR.AYYA PALAM

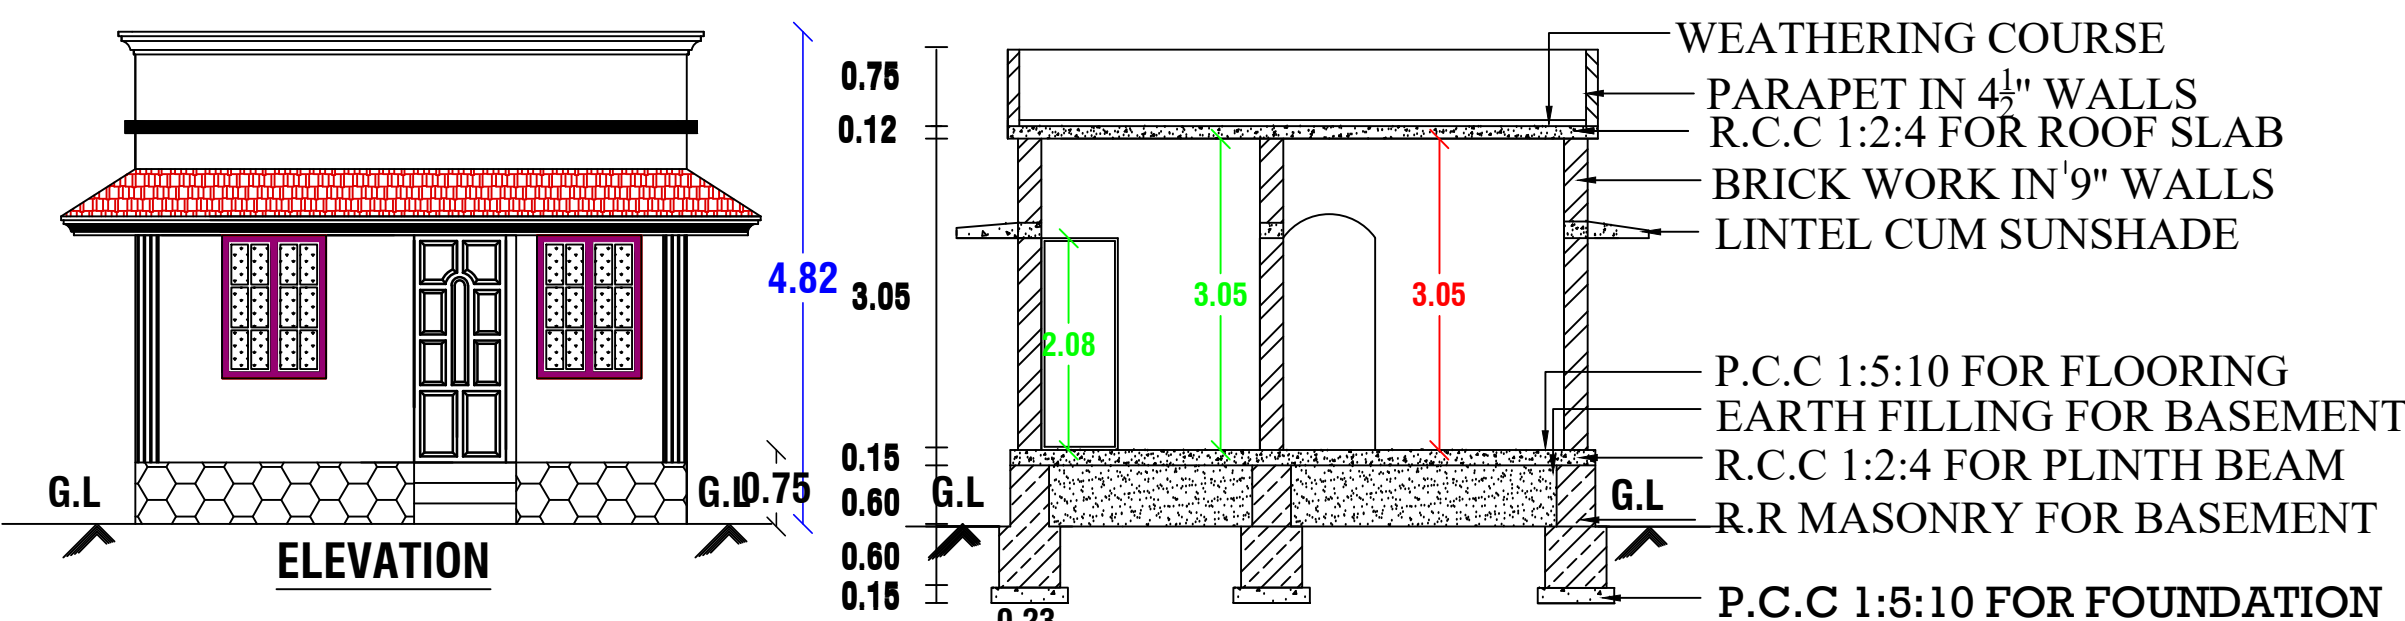

ER.A.Anandha Kannan.B.E.(CIVIL).
Sindhu constructions.
Kottaram, Suchindrum
Cell.NO:9443140785
Cell.NO:9940845895
Email :- sindhuconst@gmail.com

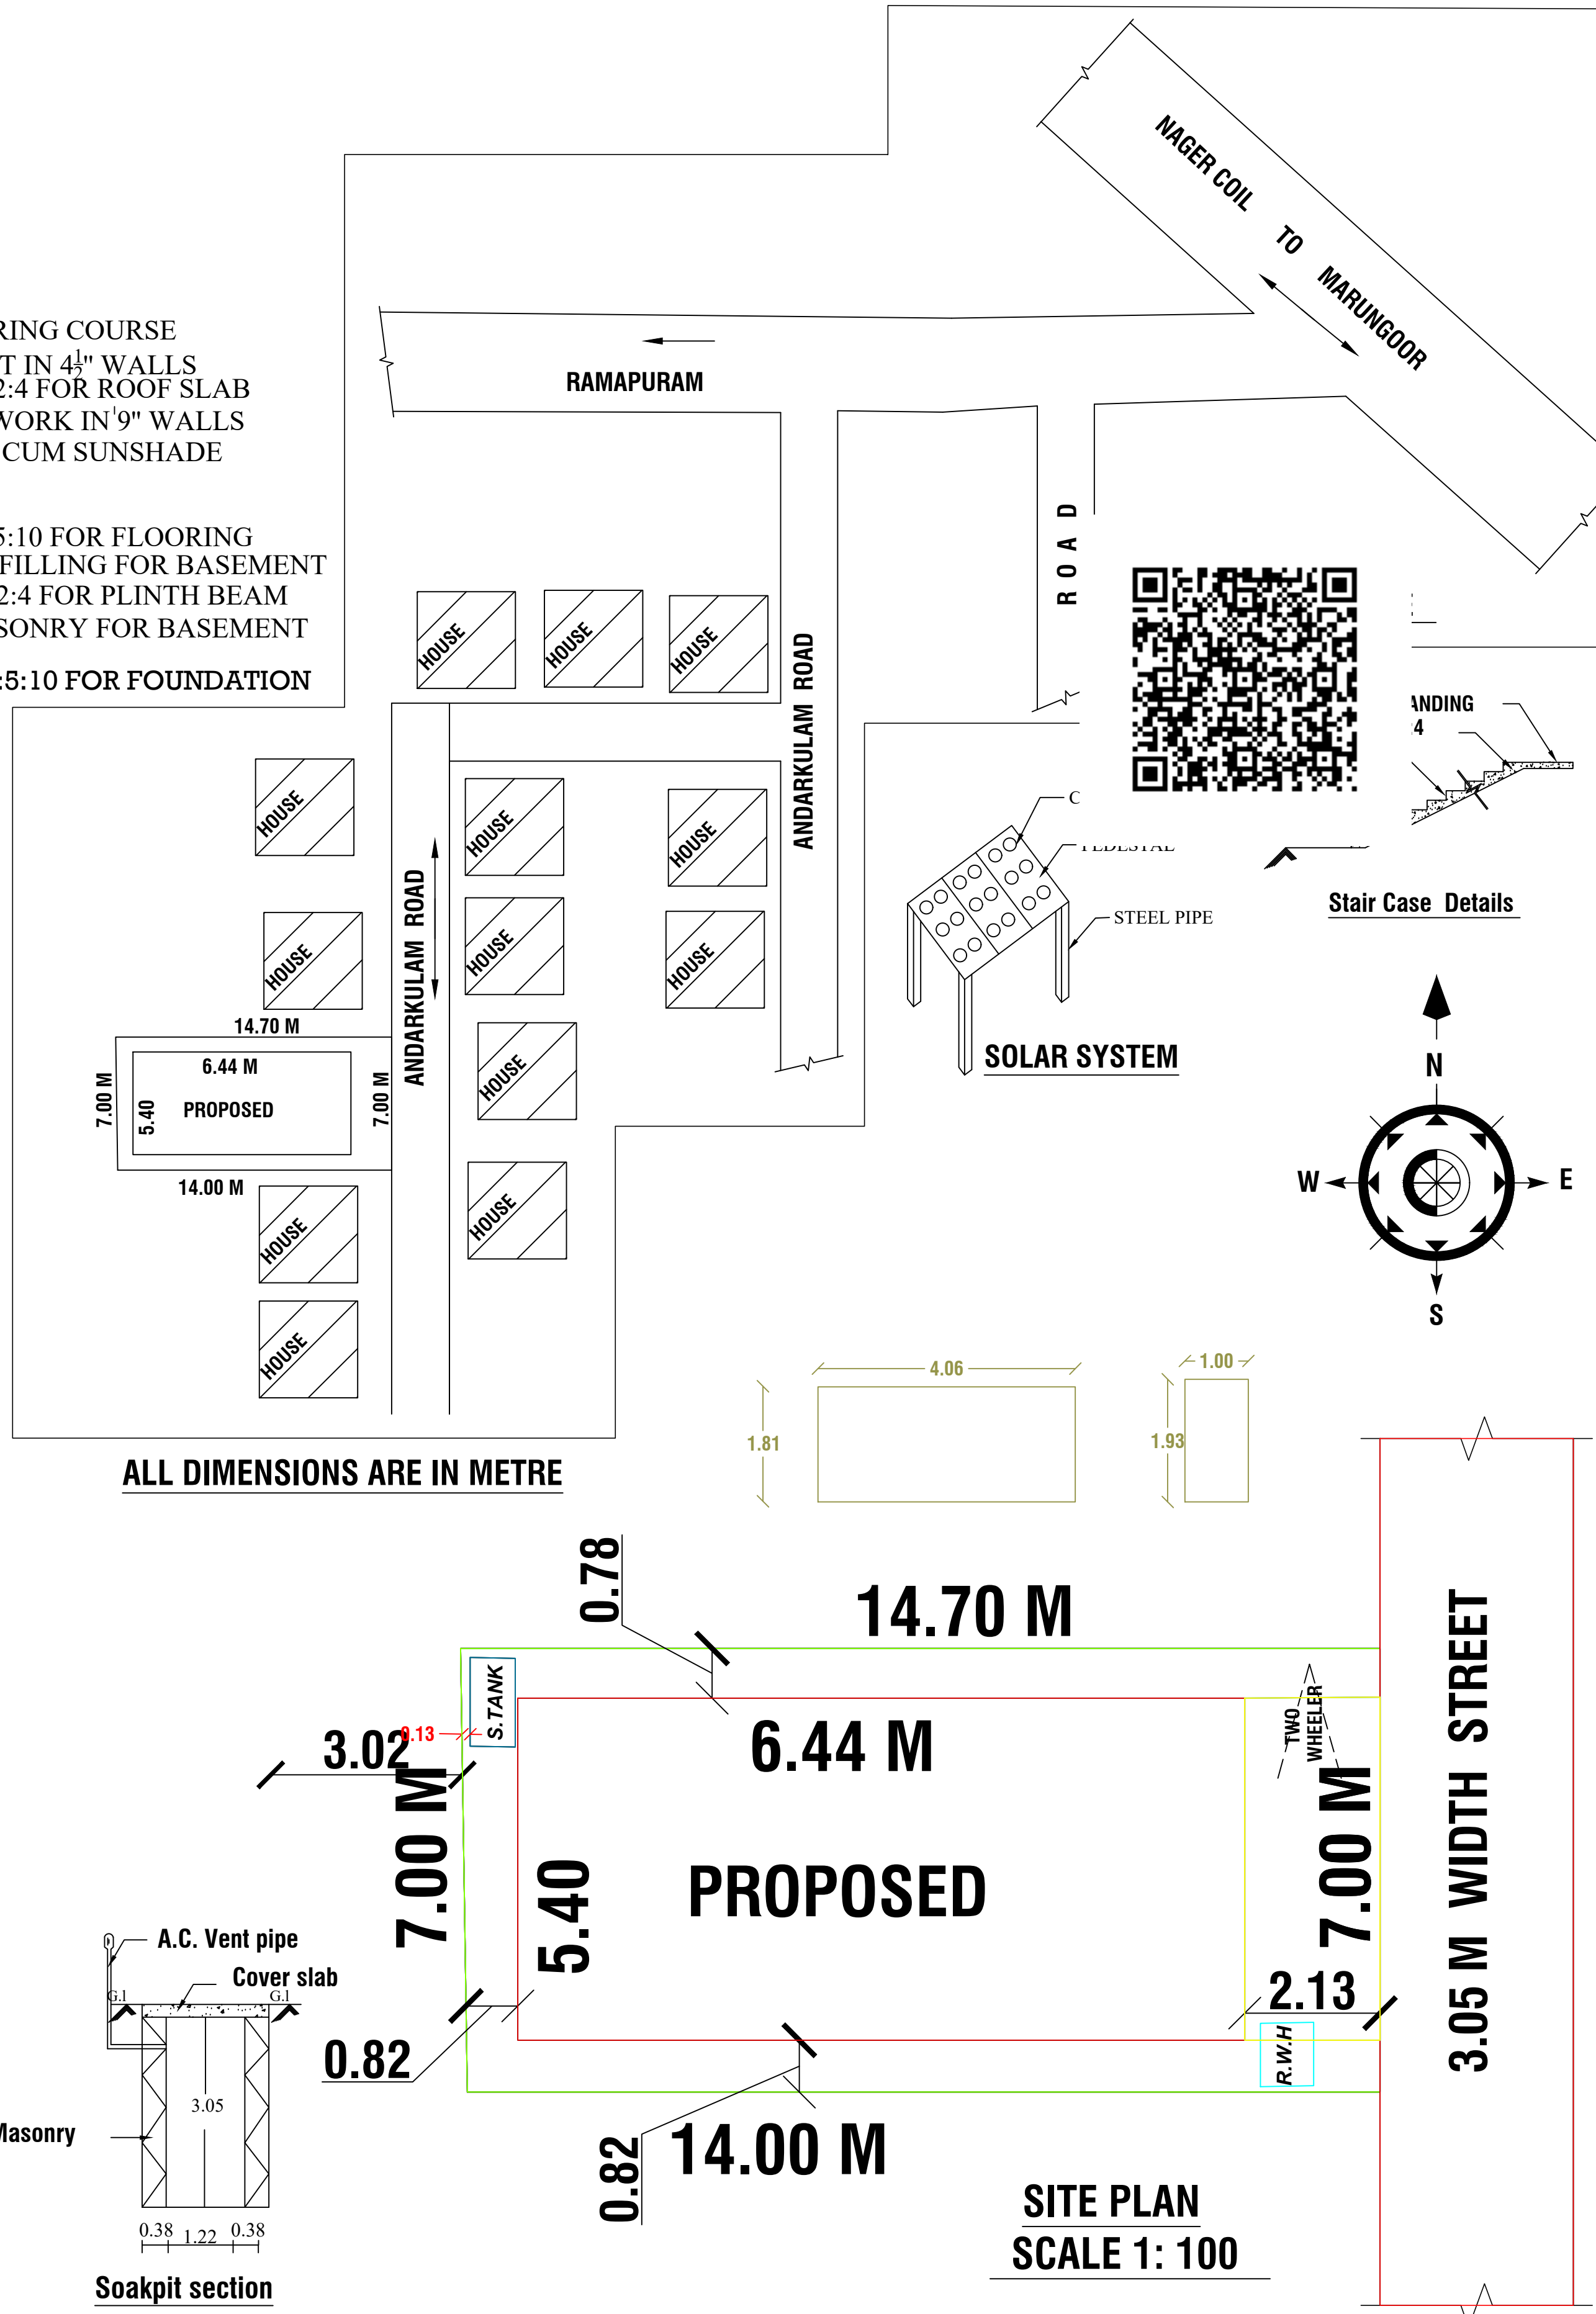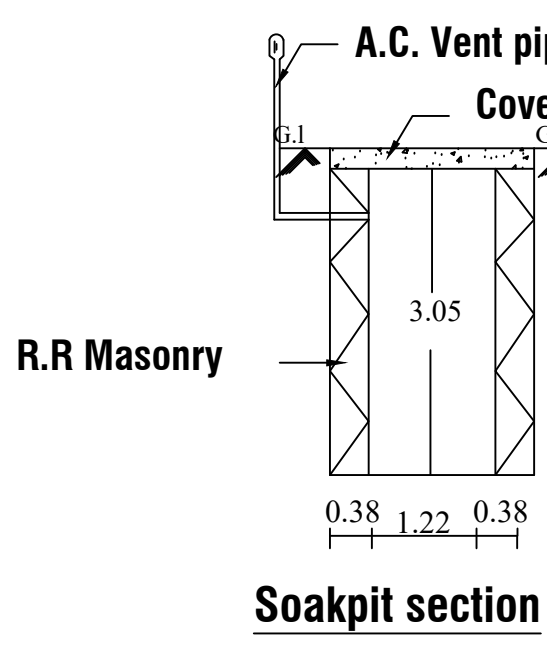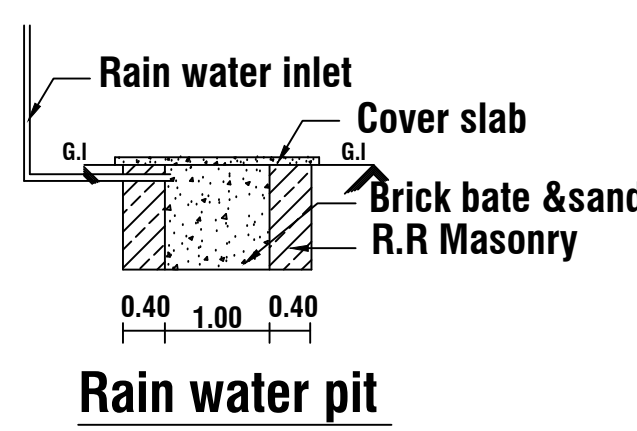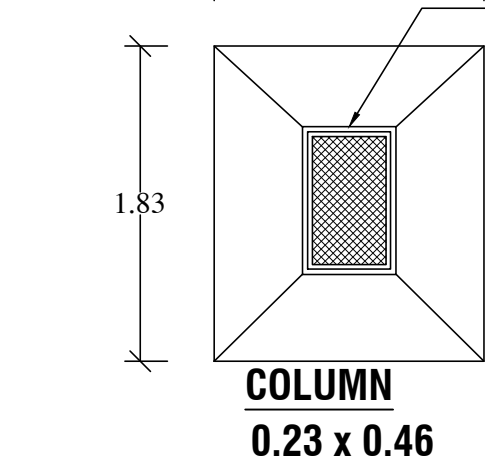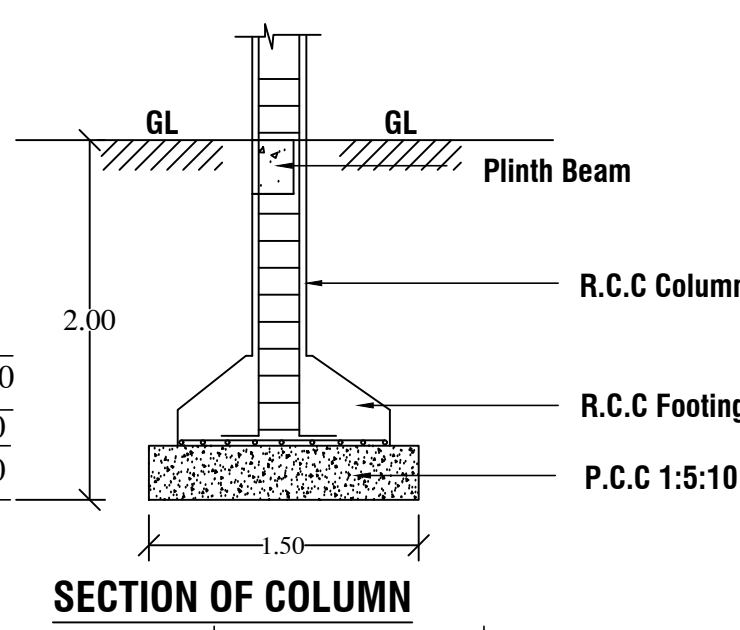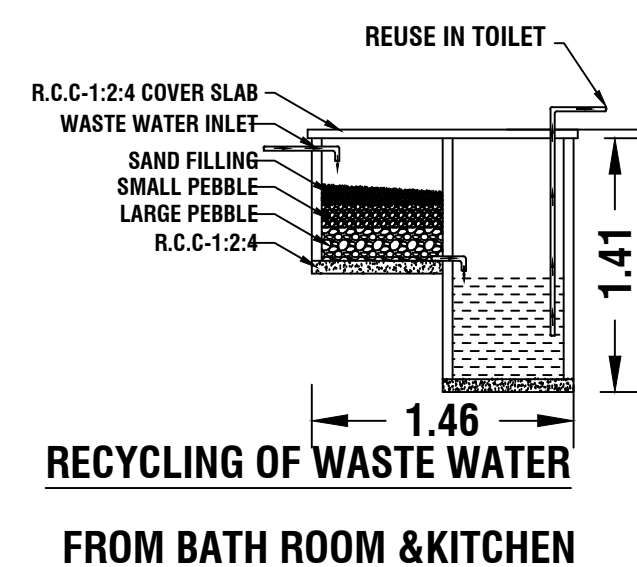

REFERENCE

SITE AREA :2.500 CENT(101.175 Sq.m)
GROUND FLOOR AREA :61.93Sq.m(666.36Sqft)
CARPET AREA : 49.64 Sq.m
VACANT AREA : 59.48 Sq.m

JOINERY DETAILS

D DOOR - 1.00 X 2.10
D1 DOOR - 0.90 X 2.10
W WINDOW - 1.50 X 1.50
V VENTILATOR - 0.90 X 0.60

ALL DIMENSIONS ARE IN METRE

PLAN SCALE 1:100

COLOUR INDEX

BOUNDARY OF THE SITE
PROPOSED BUILDING
EXISTING BUILDING
ROAD , STREET

SIGNATURE OF THE LAND OWNER

[Signature]

SIGNATURE OF THE REGISTERED ENGINEER

[Signature]
Er. A. ANANDHA KANNAN B.E
Register Engineer - Grade III - Re
Register No : 150/LS/2022/00051
Sub Register Office Road, Kottaram - 629 703
Ph : 94431 40785

FSI CALCULATION :

FSI = $\frac{\text{TOTAL ALL FLOOR AREA}}{\text{PLOT AREA}}$
FSI = $\frac{61.93}{101.17} = 0.610$

PARKING CALCULATION :

TOTAL ALL FLOOR AREA
= 75.00 SQ.M
= $\frac{61.93}{75.00} = 0.825$
@ SAY = 1 CAR