

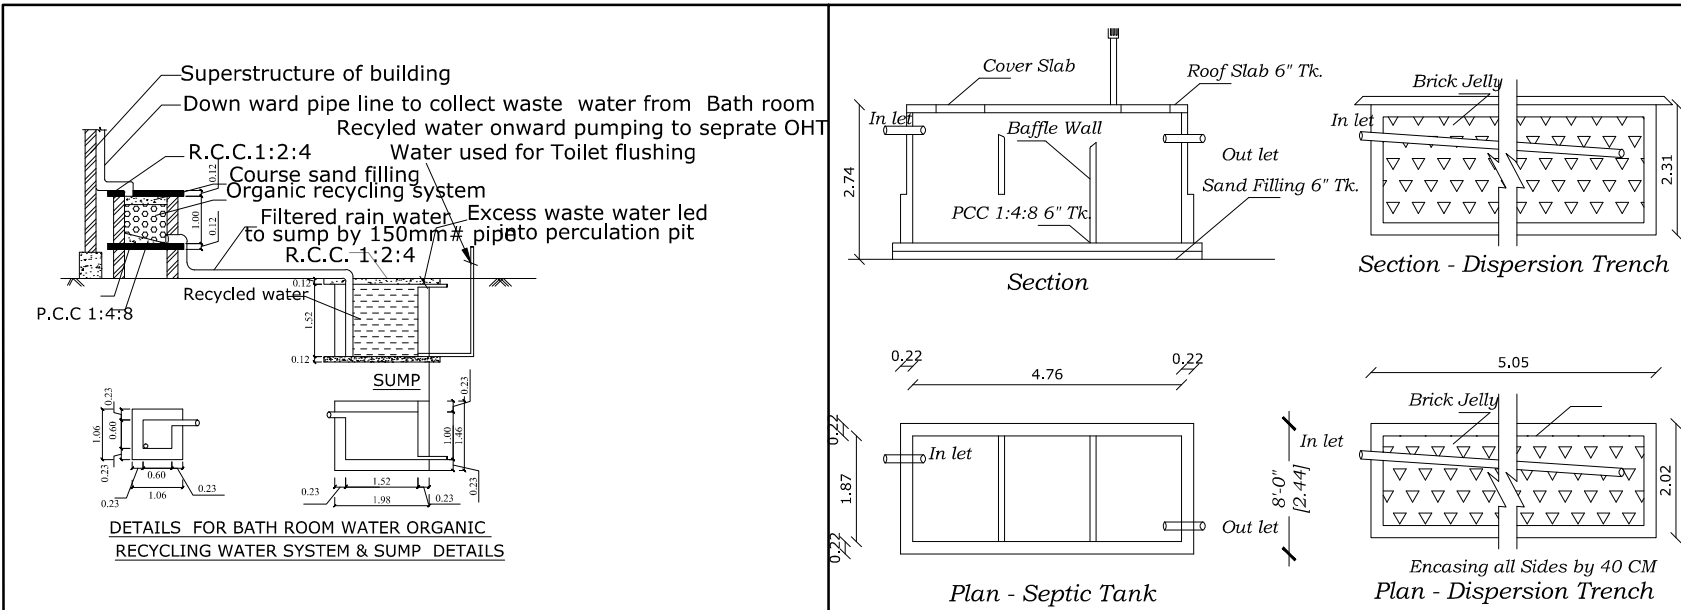
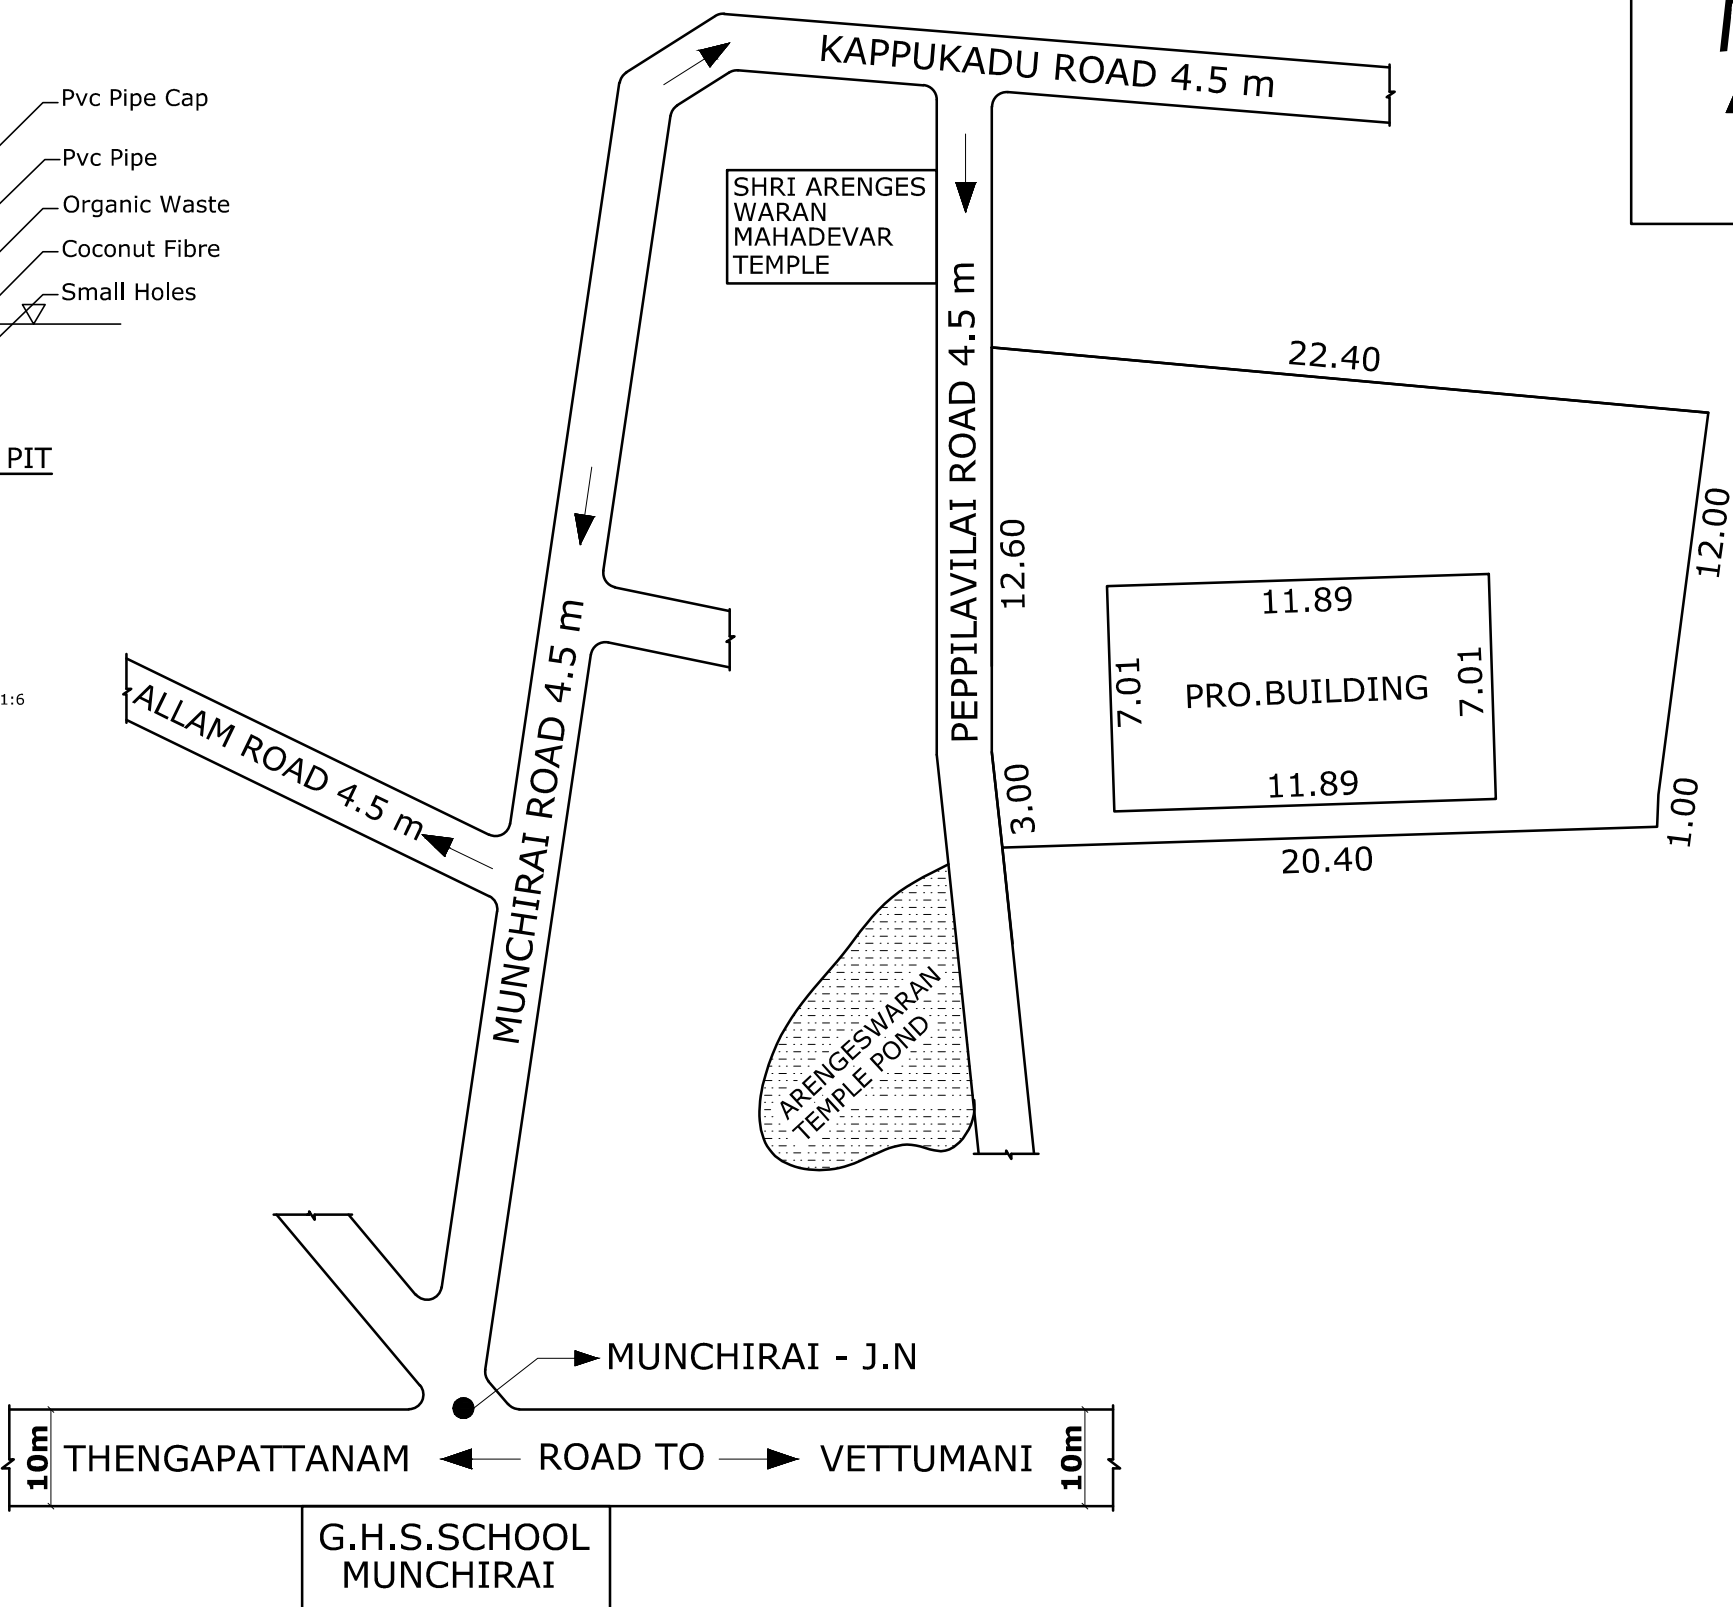
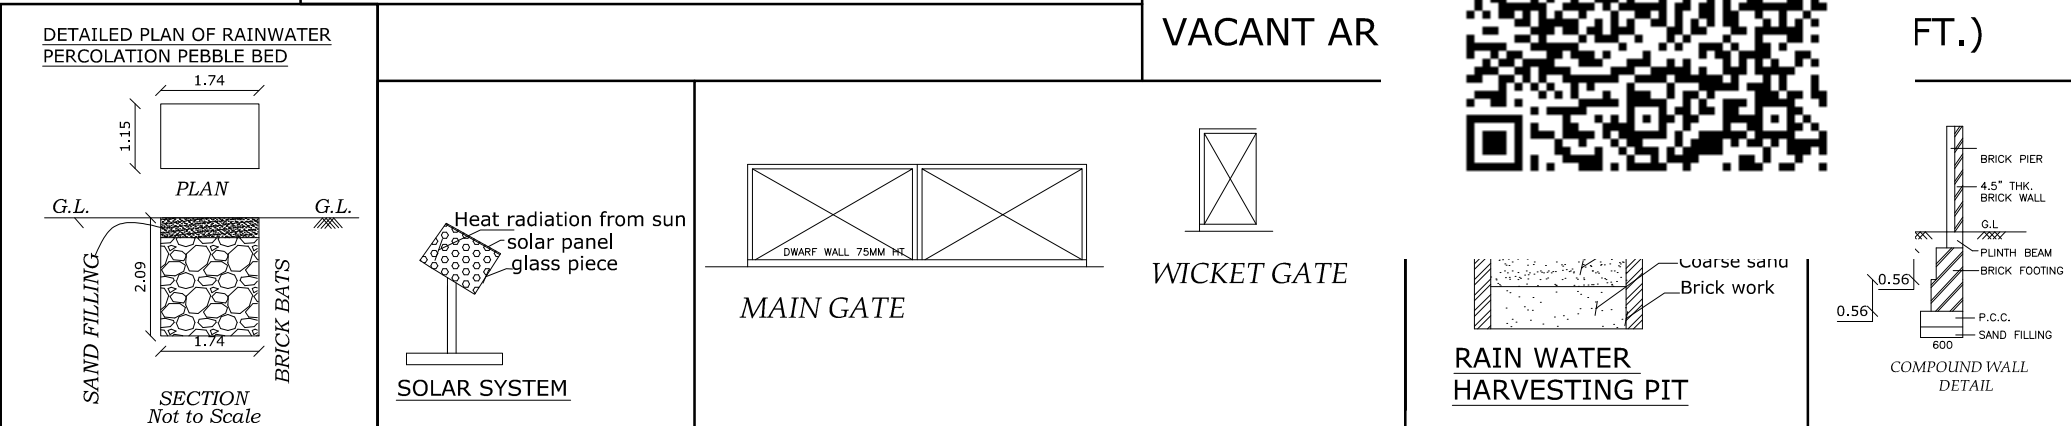
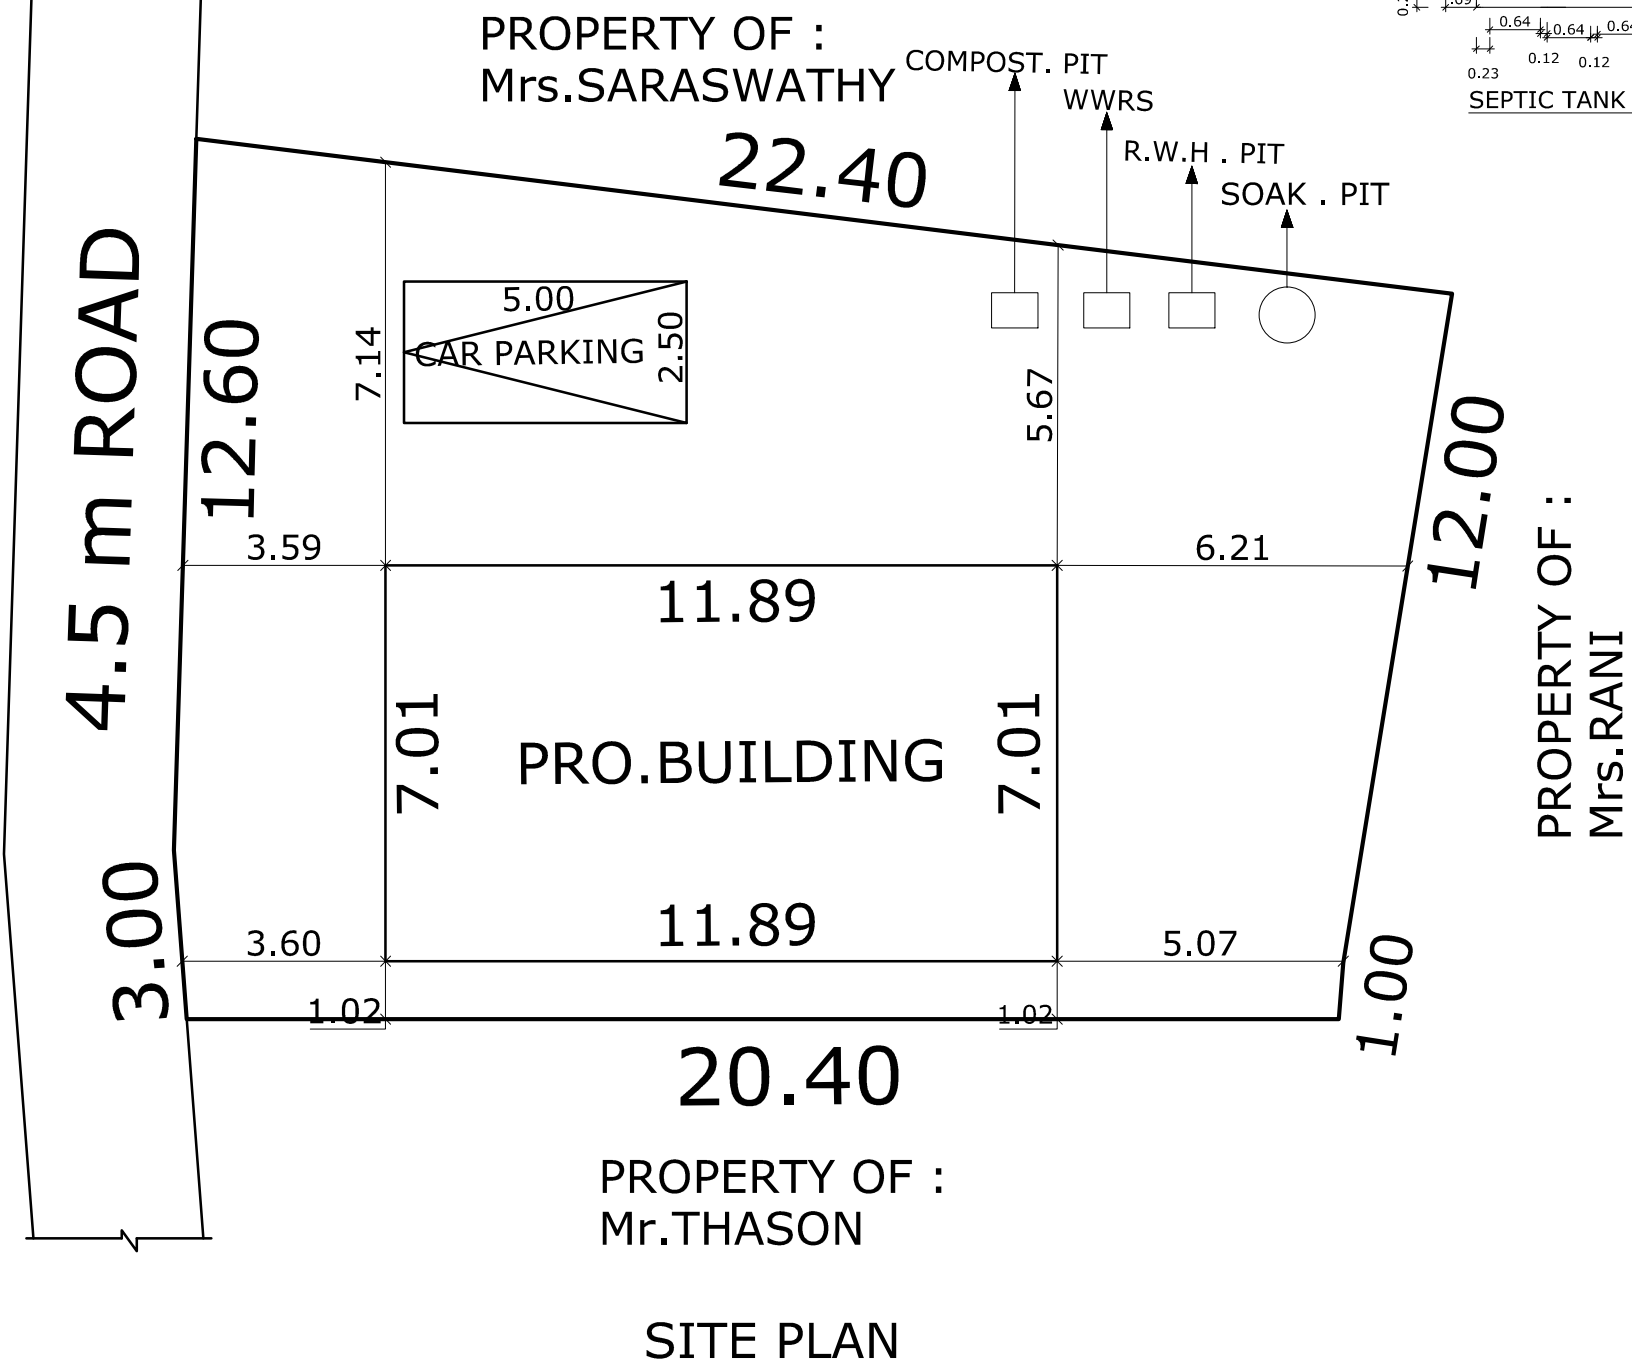
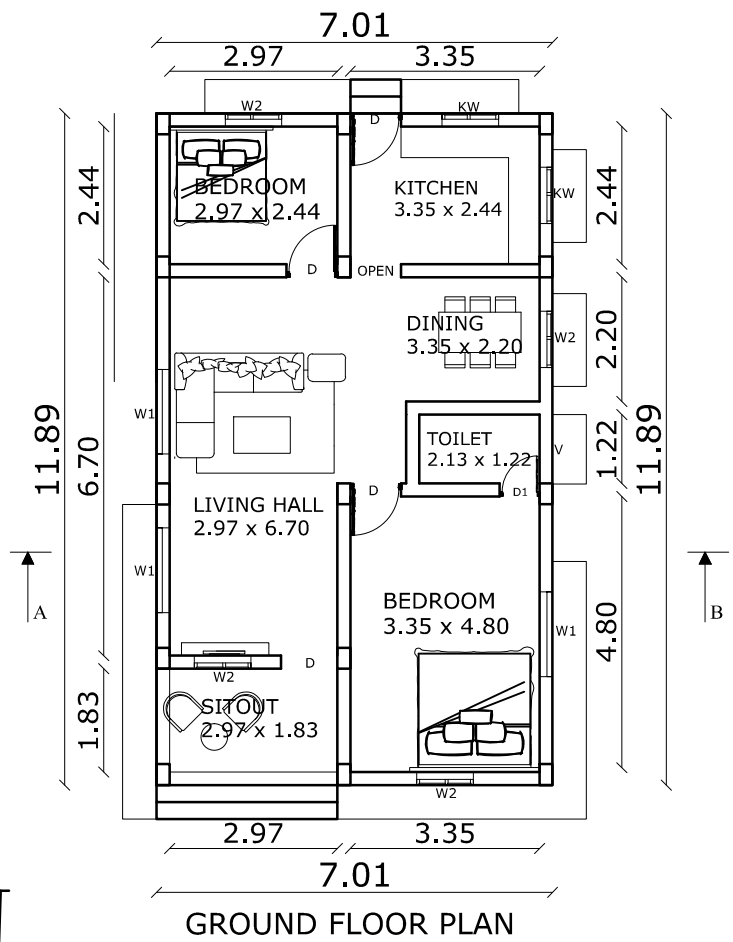
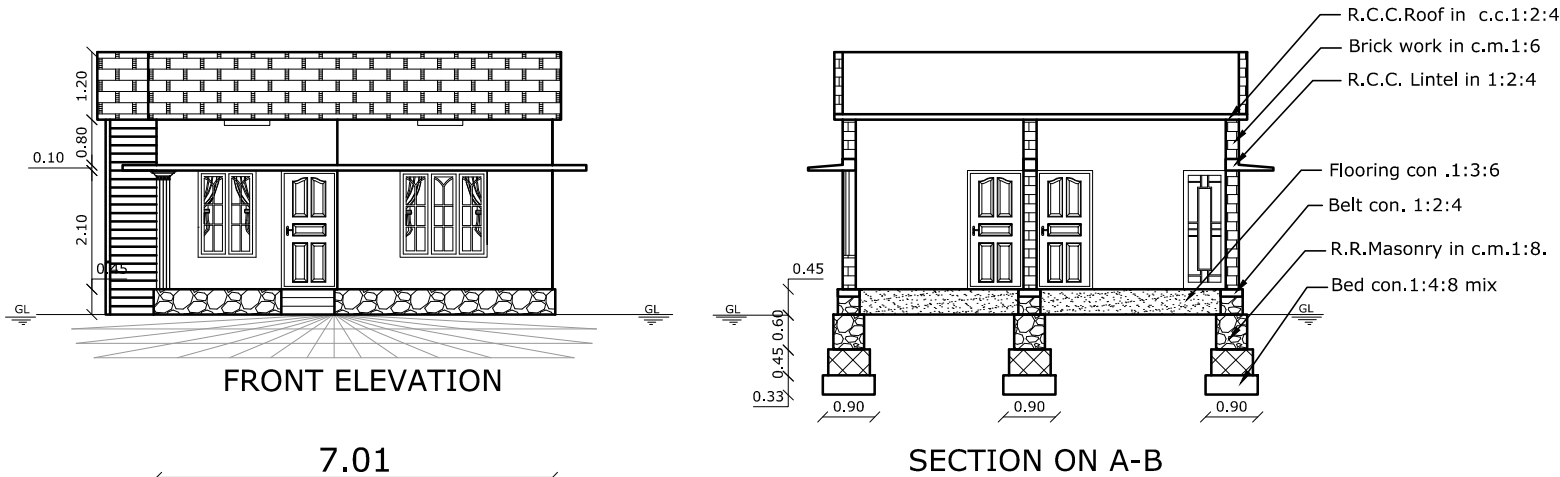


PLAN SHOWING THE PROPOSED CONSTRUCTION OF RCC ROOF RESIDENTIAL BUILDING IN RE .SY. NO :19/11A2,19/11B, AS PER PATTa No:6546,7087 OF KUNNATHOOR VILLAGE AT KALAANCODE, THOTTAVARAM, PUTHUKKADAI POST-629171, VILAVANCODE TALUK , KANYAKUMARI DIST IN VILATHURAI VILLAGE PANCHAYAT .

OWNER'S NAME : Mr.R.SAJIL RAM, S/o.Mr.Ramachandiran .

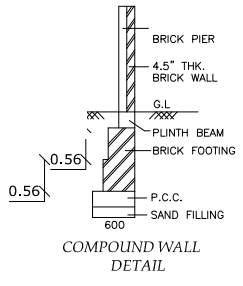

Q.FT.)
.FT.)
3SQ.FT.)
FT.)

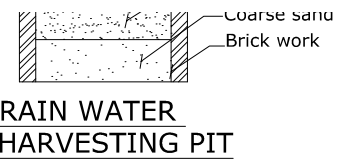

Joineries			
REF	DISCRIPTION	SIZE	NOS
D	DOOR	0.9 X 2.1	4
D1	DOOR	0.75 X 2.1	1
W1	WINDOW	1.5 X 1.5	3
W2	WINDOW	1 X 1.5	4
KW	KITCHEN WINDOW	1.35 X 1.1	2
V	VENTILLATION	0.75 X 0.6	1

SCALE:1.100
ALL DIMENSIONS ARE IN METRE

Drawn By:
Er.Ashmin Jinosh
Matha Builders
Main road, Puthukkadai
Kanniyakumari District
Mob:9597305979

Dr. T. SURISH DCE.
Engineers Grade II-RE
KK/2023/42, 08/2023-24
Meentumukku, Puthukkadai
Cell : 89 39 19 82 69
ENGINEER

OWNER

OFFICE USE.