
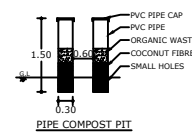
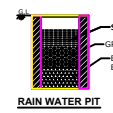
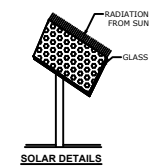
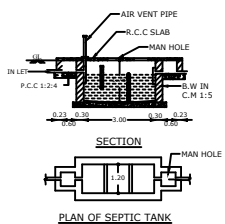
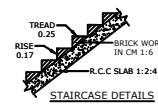
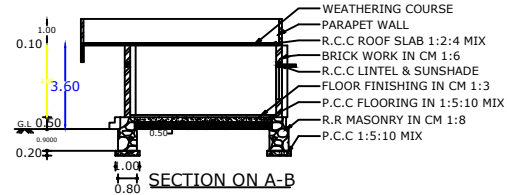


PLAN SHOWING THE PROPOSED CONSTRUCTION OF R.C.C ROOF COMMERCIAL BUILDING AT KATTUVILAI
IN RE.SY.NO : 1040/3,1040/6 OF VELLICHANTHAI 'B' VILLAGE IN VELLICHANTHAI VILLAGE PANCHAYAT,
KALKULAM TALUK, KANNIYAKUMARI DISTRICT.

NAME OF OWNER: SR.TINY SEBASTIAN,
PIARIST SISTERS TRUST,
KATTUVILAI.

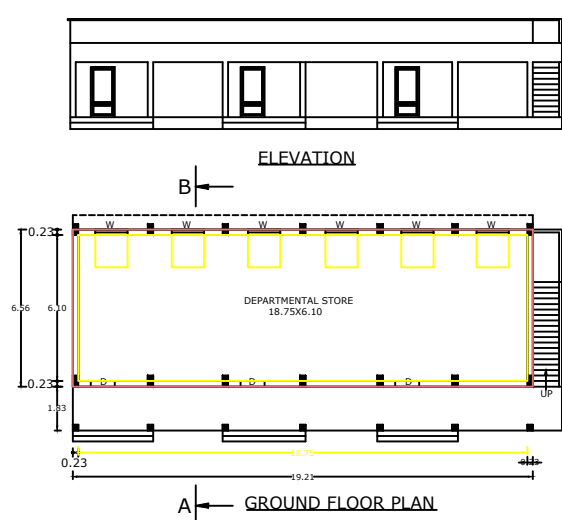

AREA DETAILS

PRO.G.F PLINTH AREA	= 126.02 SQ.M
(1355.98 SQ.F)	
PRO.FLOOR AREA	= 114.38 SQ.M
(1230.73 SQ.F)	
VACANT AREA	= 1189.26 SQ.M
SITE AREA	= 32.500 CENTS
(1315.28 SQ.M)	

JOINERY DETAILS

TYPE	SIZE	DESCRIPTION
D	1.00x2.10	MAIN DOOR
W	1.35x1.35	WINDOW

COLOUR INDEX

PROPOSED BUILDING	-
ROAD/STREET	-
BOUNDARY	-
EXISTING BUILDING	-


"ALL DIMENSIONS ARE IN METRE"
SCALE 1:100

SANKAR CONSTRUCTIONS
VELLAMOSI IN VELLICHANTHAI POST-629203
PH : 04651-238210, CELL : 9442239210
E-MAIL : sankarconstructions1998@gmail.com
ORG.NO-563-004-02-2024, DATE : 10-02-2024, DRG.SHEET A2

FOR OFFICE USE ONLY:

SIGNATURE OF APPLICANT:
Tiny

SIGNATURE OF LIC.BLG.SURVEYOR:
V. HARIRAMAN
Registered Engineer Gr-III
Reg.No:RE-III/KKOTOP/1986/2022
SANKAR CONSTRUCTIONS
Vellamosi Jn, Vellichanthai (P.O.)-629204
Ph: 9442239210

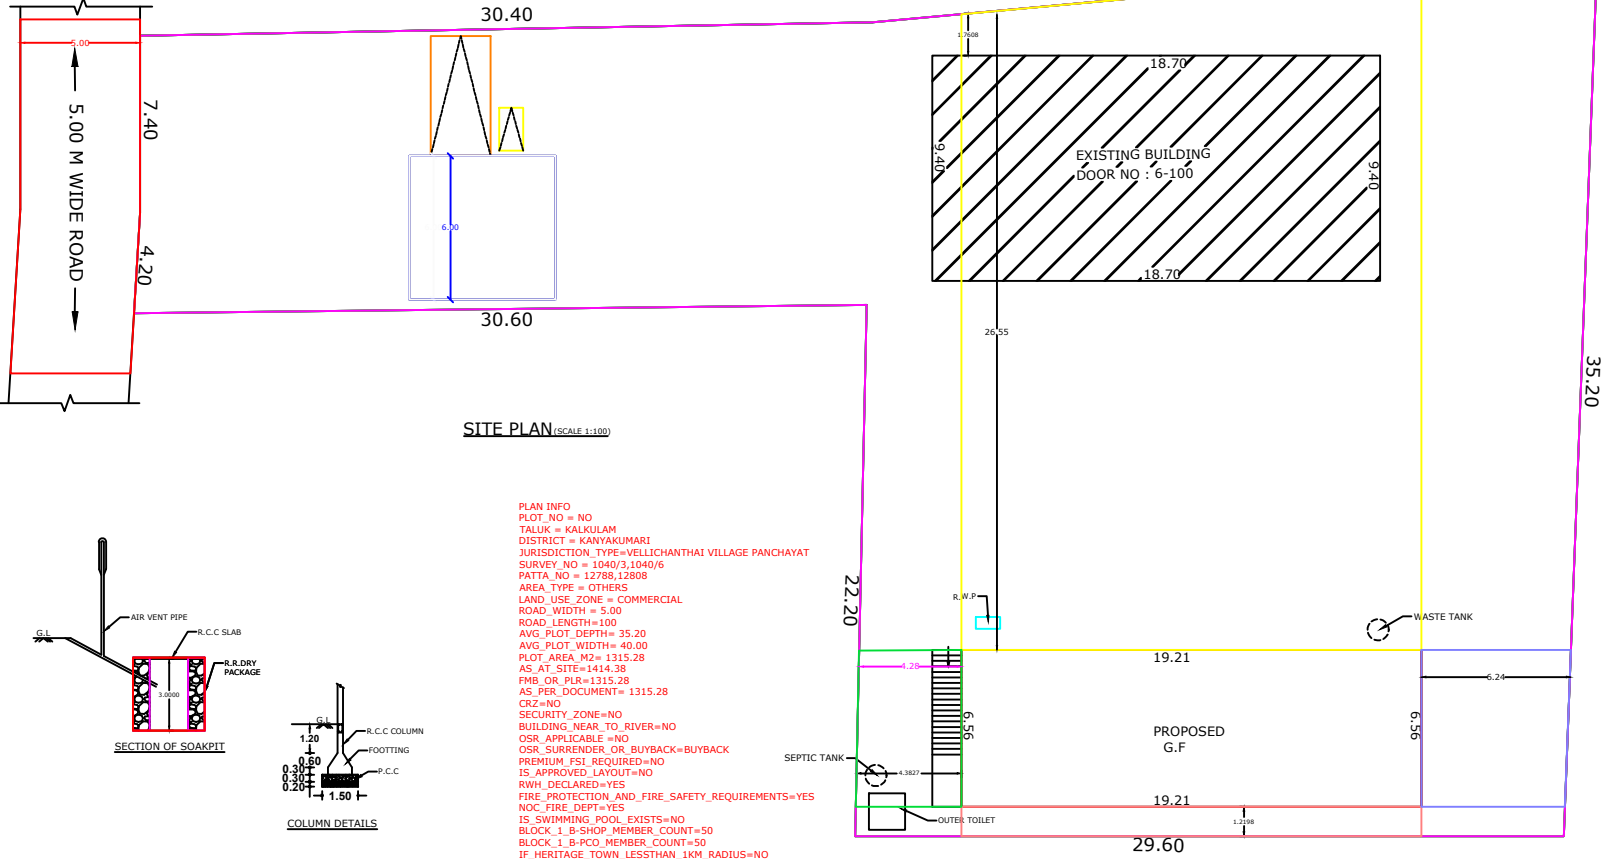

PLAN INFO
PLOT_NO = NO
TALUK = KALKULAM
DISTRICT = KANNIYAKUMARI
JURISDICTION_TYPE=VELLICHANTHAI VILLAGE PANCHAYAT
SURVEY_NO = 1040/3,1040/6
PATTA_NO = 12788,12808
AREA_TYPE = OTHERS
LAND_USE_ZONE = COMMERCIAL
ROAD_WIDTH = 5.00
ROAD_LENGTH=100
AVG_PLOT_DEPTH= 35.20
AVG_PLOT_WIDTH= 40.00
PLOT_AREA_M2= 1315.28
AS_AT_SITE=1414.38
FMB_OR_PLR=1315.28
AS_PER_DOCUMENT= 1315.28
CRZ=NO
SECURITY_ZONE=NO
BUILDING_NEAR_TO_RIVER=NO
OSR_APPLICABLE =NO
OSR_SURRENDER_OR_BUYBACK=BUYBACK
PREMIUM_FSL_REQUIRED=NO
IS_APPROVED_LAYOUT=NO
RWH_DECLARED=YES
FIRE_PROTECTION_AND_FIRE_SAFETY_REQUIREMENTS=YES
NOC_FIRE_DEPT=YES
IS_SWIMMING_POOL_EXISTS=NO
BLOCK_1_B-SHOP_MEMBER_COUNT=50
BLOCK_1_B-PCO_MEMBER_COUNT=50
IF_HERITAGE_TOWN_LESS_THAN_1KM_RADIUS=NO

