

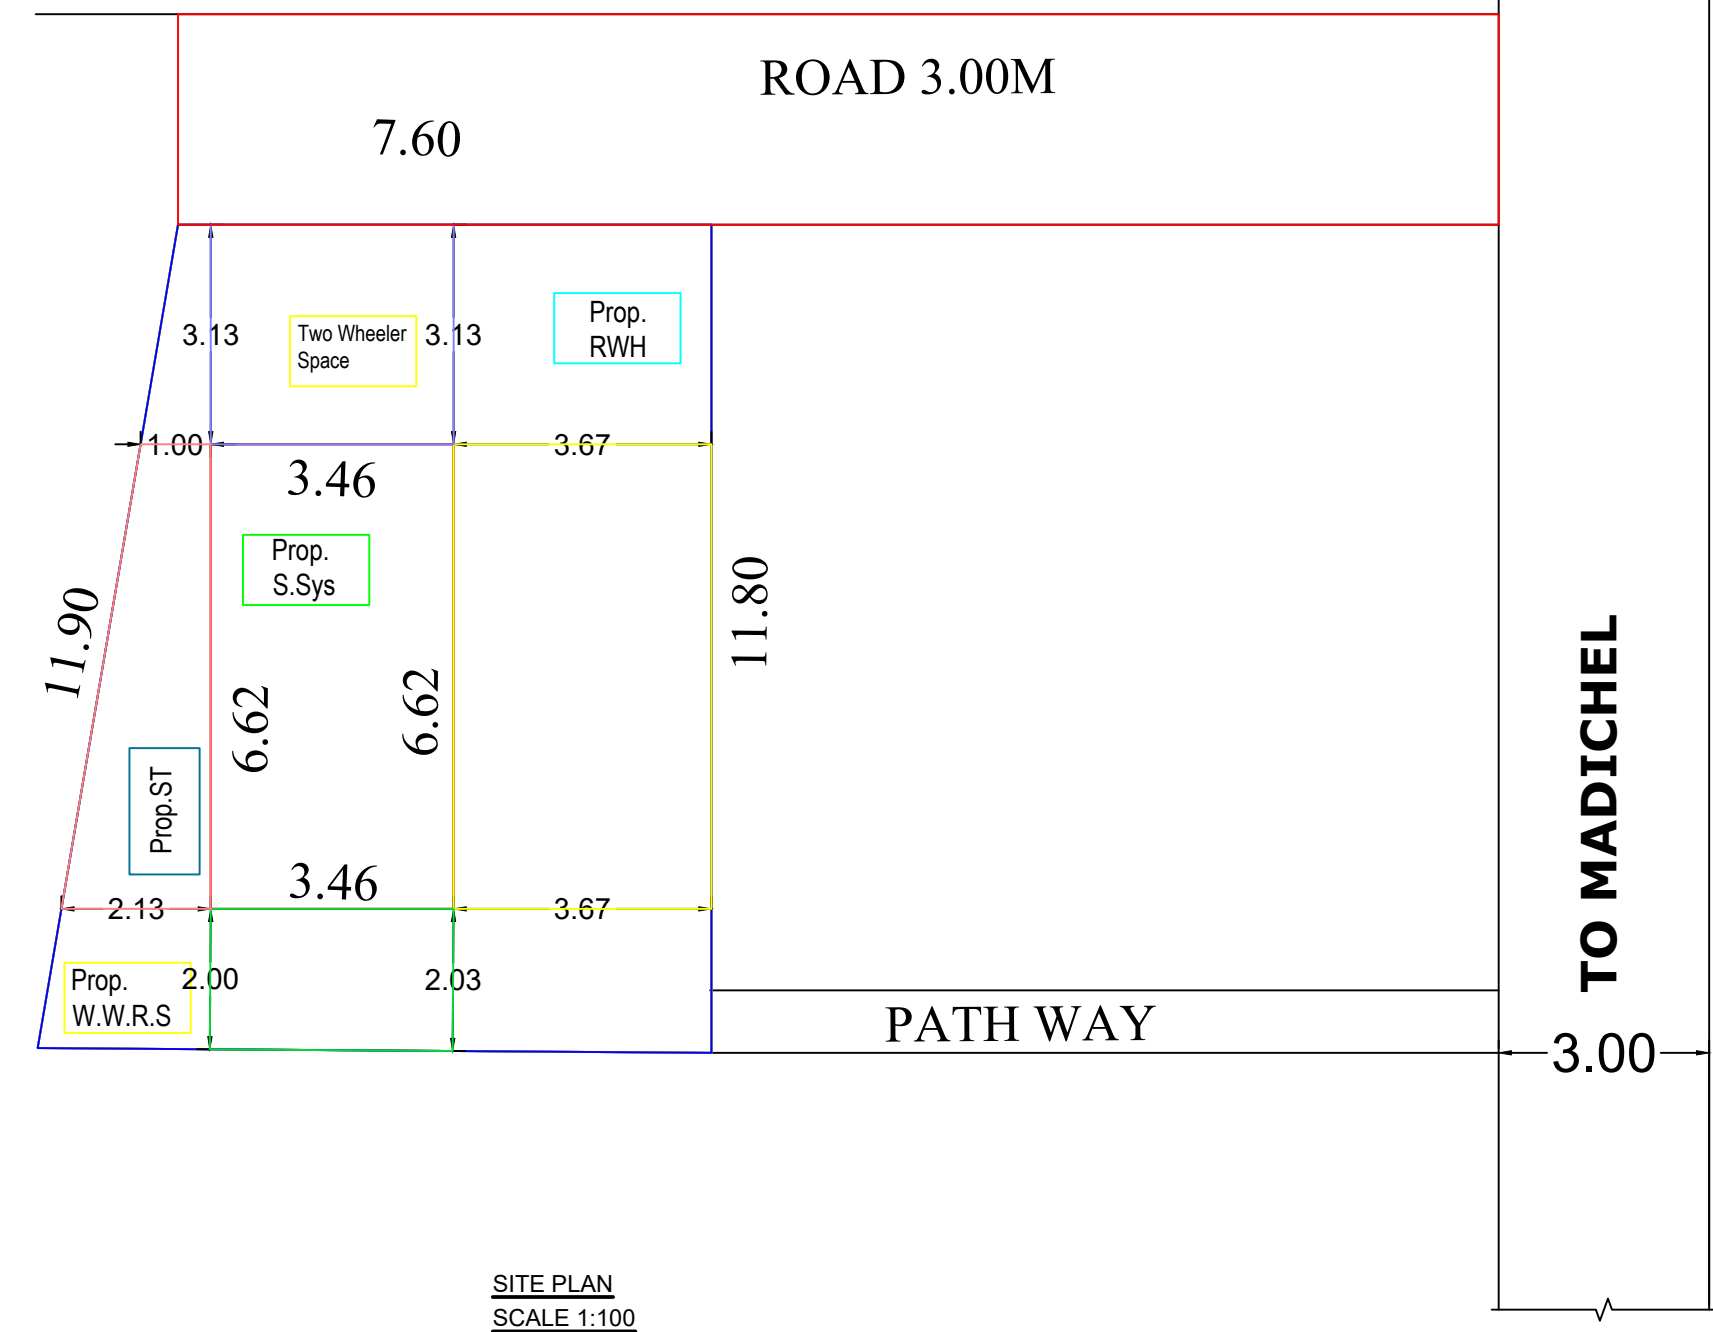
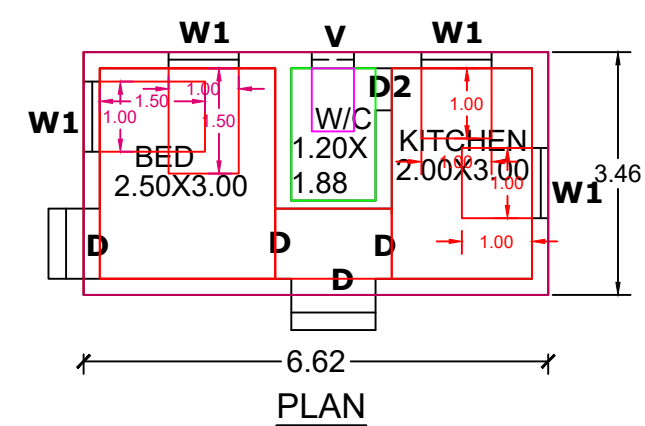
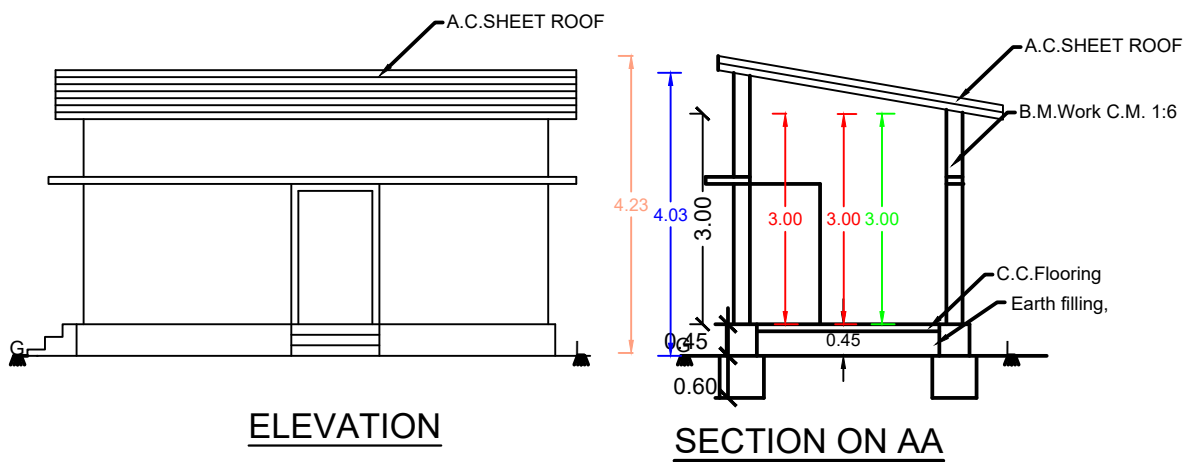
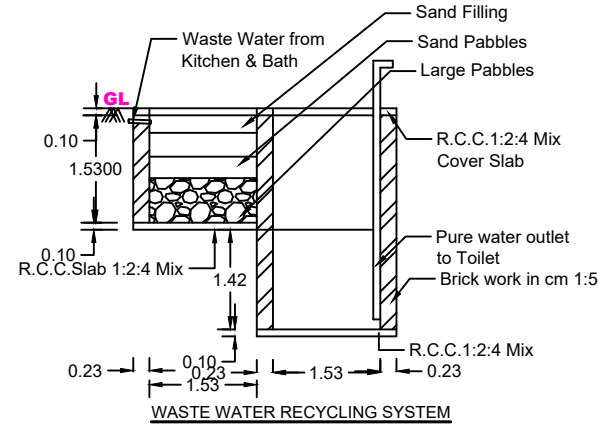
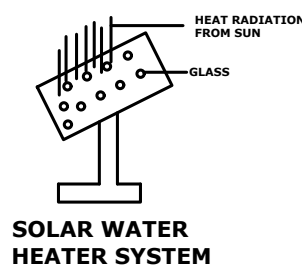
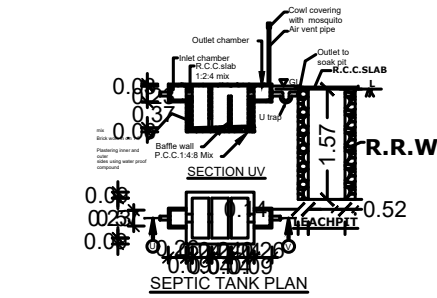


PLAN SHOWING THE PROPOSED CONSTRUCTION OF RESIDENTAL A.C. SHEET ROOF BUILDING IN
RE.SY.NO: 471/7, VILAVANCODE VILLAGE, VILAVANCODE VILLAGE PANCHAYAT,
VILAVANCODE TALUK, K.K.DISTRICT.

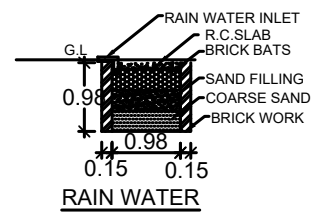

NAME OF THE OWNER'S :
Mr. L.SIVAKUMAR,
S/O Late. LEKSHMANAN,
CHEENI VILAI,
MADICHEL POST,
K.K.DISTRICT.

Parking Calculation According to TNCDNR 2019		
Plinth Area above 75 Sq.m-1 Car		
Total Plinth Area of Building	152.12 Sq.m	
No. of Car	152.12/75	2.02 NO

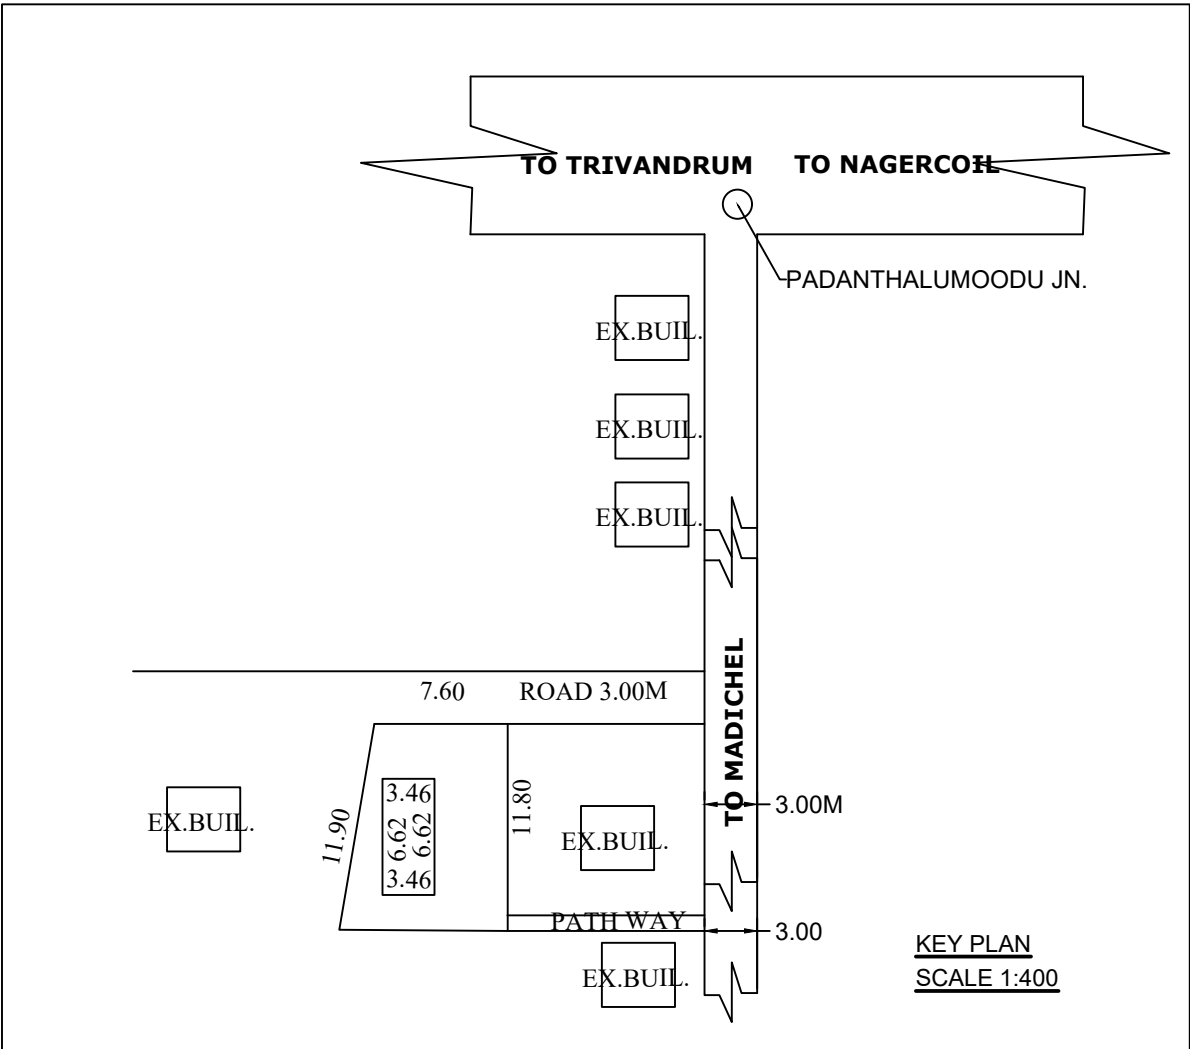

REFERENC
DOOR
WINDOW
VENTILATOR
PLINTH AF



Floor Detail				
Plinth Area	22.91	246.60	15.50	166

FSI 19.59 / 101.17 = 0.19<2.00

AREA OF PLOT : 2.500 CENTS(101.17 Sq. Mt.)
VACANT AREA : 78.27 Sq.Mt. 842.18 Sq.Ft.
SITE : ☐ BUIL : ☐
R.W.H : ☐ LEACHPIT: ☐
SEPTICTANK : ☐
SOLAR WATER HEATER: ☐

L. Sivakumar
OWNER.

ENGINEER'S SIG.

PLAN INFO
PLOT_AREA_M2=101.17
SINGLE_FAMILY_BDG=YES
OSR_APPLICABLE=NO
OSR_SURREY_BUYBACK_RETAIN=RETAIN
PREMIUM_FSI_REQUIRED=NO
OSR_SURRENDER_OR_BUYBACK=YES
IS_APPROVED_LAYOUT=YES
ORGANIZATION_TYPE=PRIVATE
CRZ=NO
ROAD_WIDTH=3.00
ROAD_LENGTH=100.00
AVG_PLOT_DEPTH=11.90
AVG_PLOT_WIDTH=11.80
LAND_USE_ZONE = RESIDENTIAL
PLOT_NO=0
DISTRICT=KANYAKUMARI
AREA_TYPE=OTHERS
SURVEY_NO=471/7
PATTANNO=3400
TALUK=VILAVANCODE
AS_AT_SITE=101.22
FMB_OR_PLR=101.17
AS_PER_DOCUMENT=101.17
JURISDICTION_TYPE=VILLAGE PANCHAYAT
IS_SWIMMING_POOL_EXISTS=NO
RWDECLARED=YES
IF_HERITAGE_TOWN_LESSTHAN_1KM_RADIUS=NO