

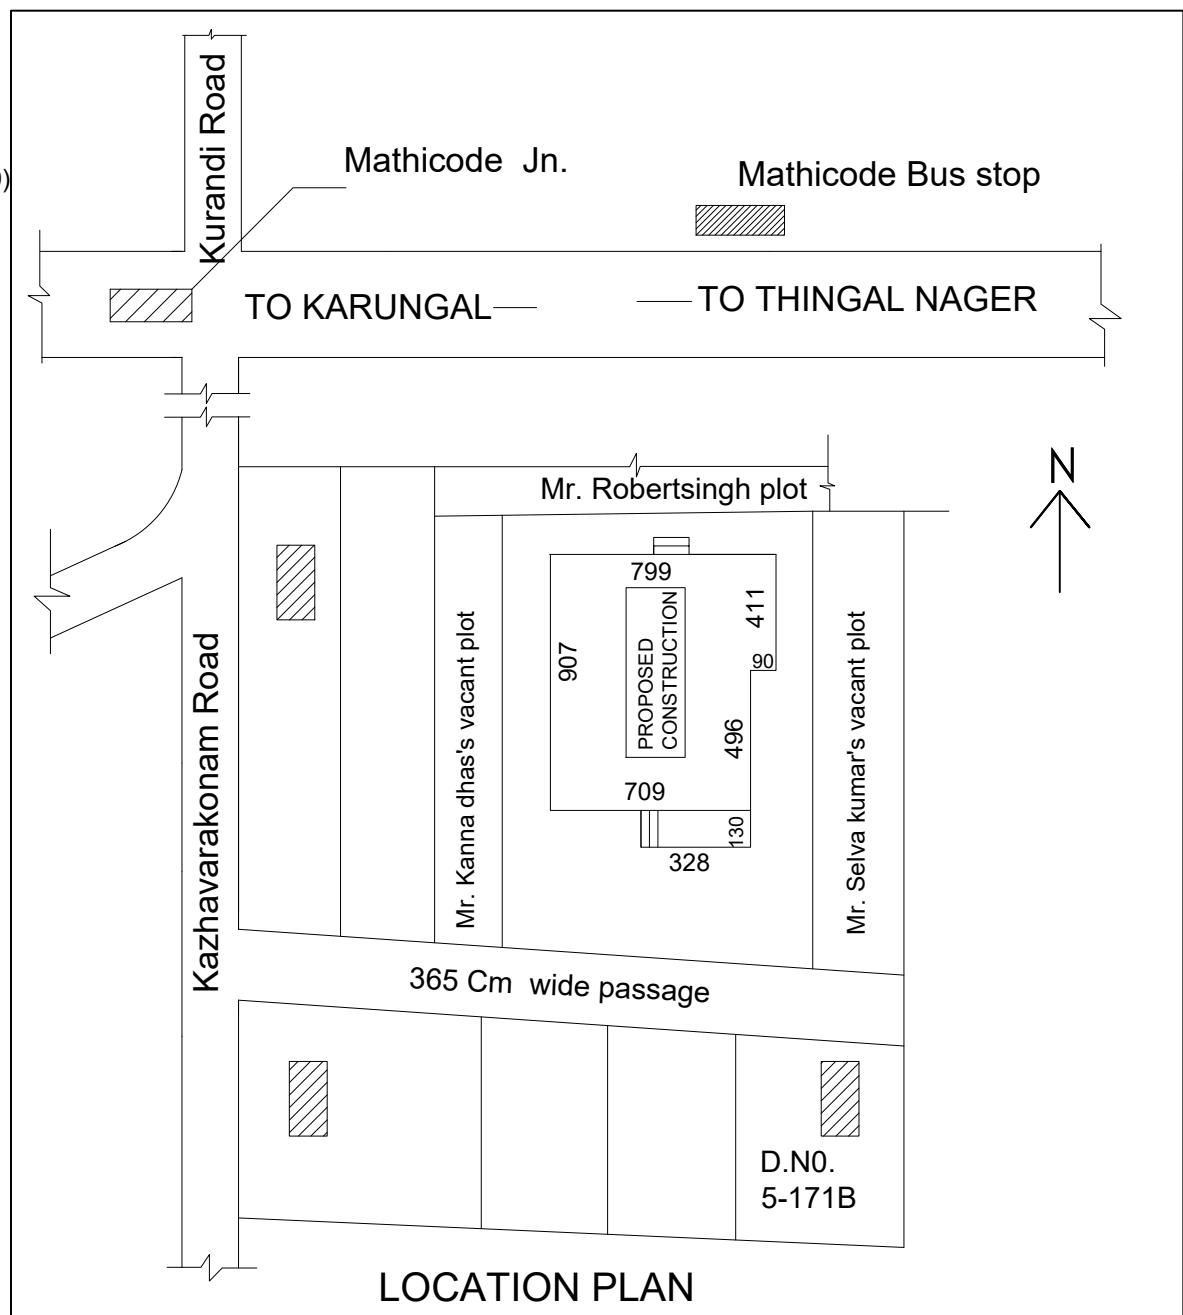
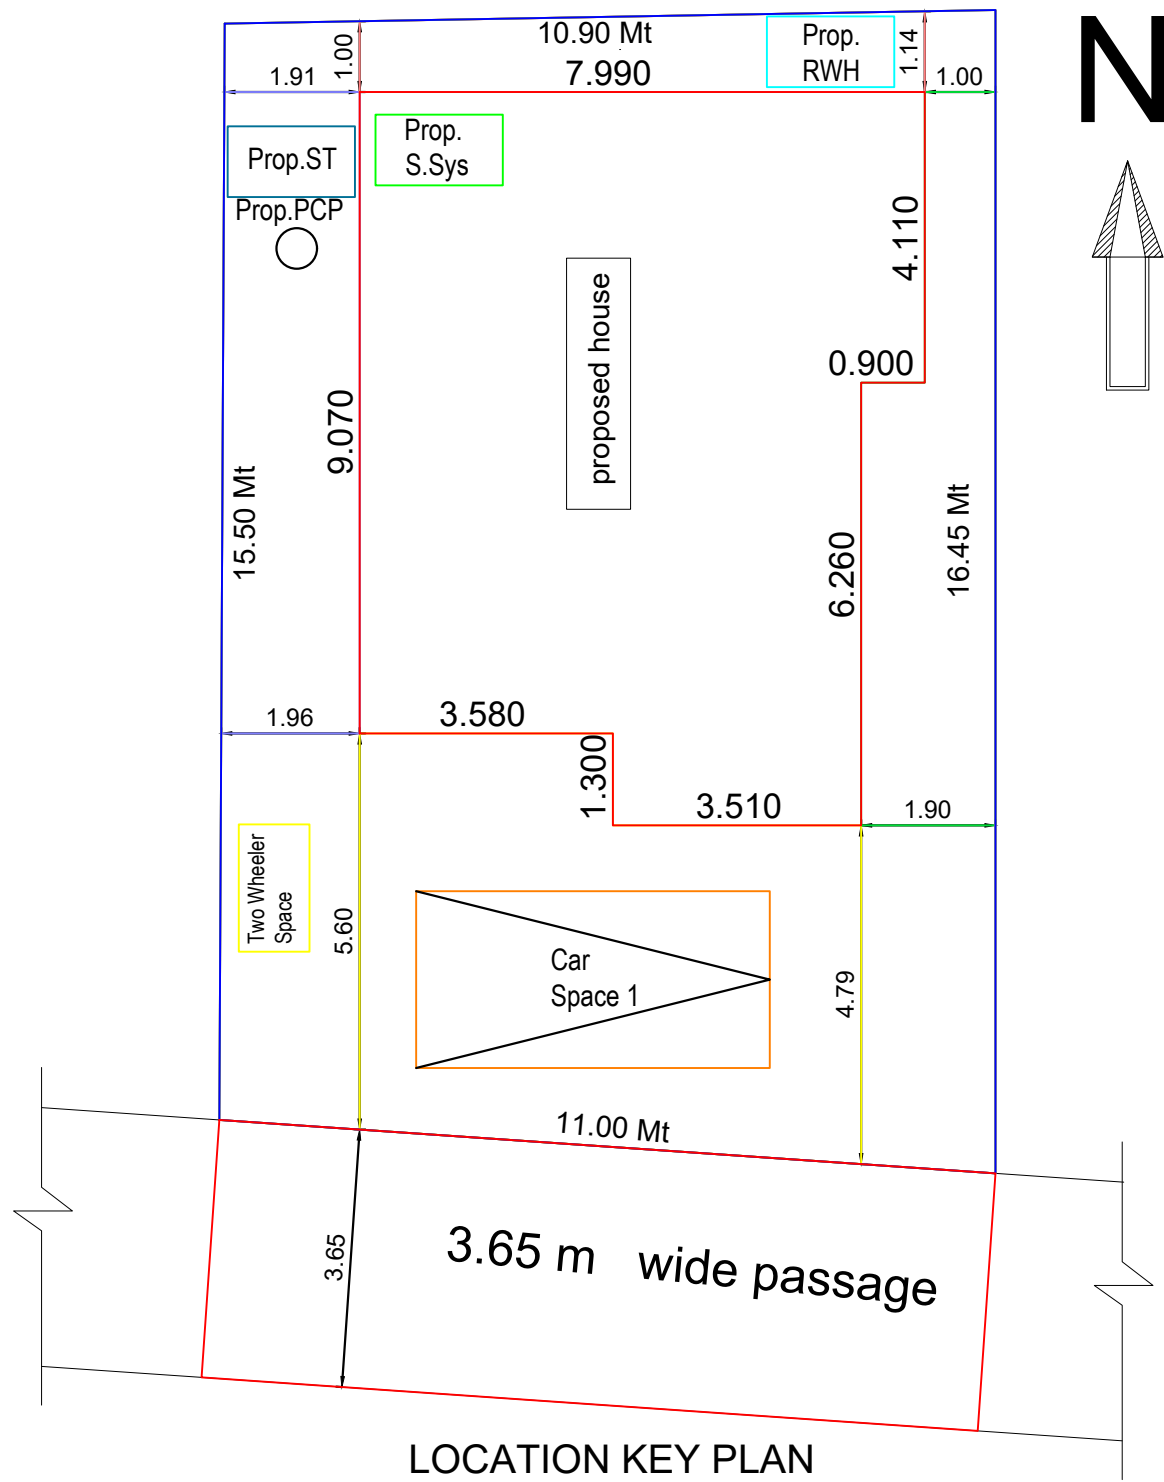
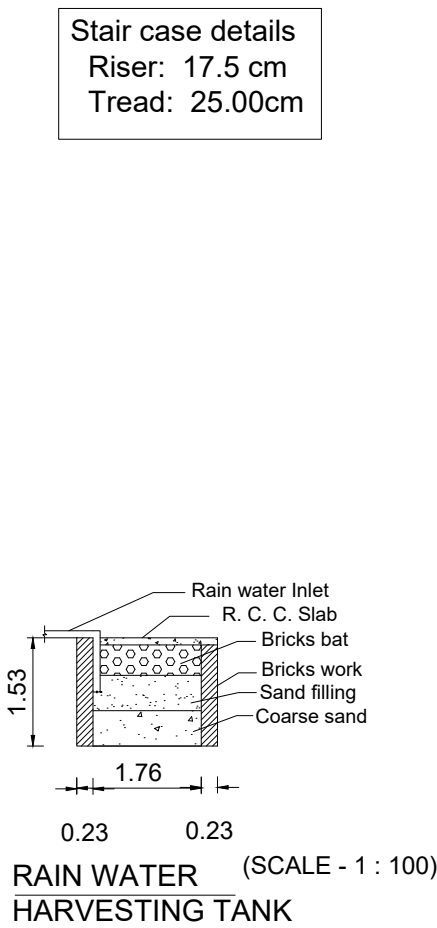
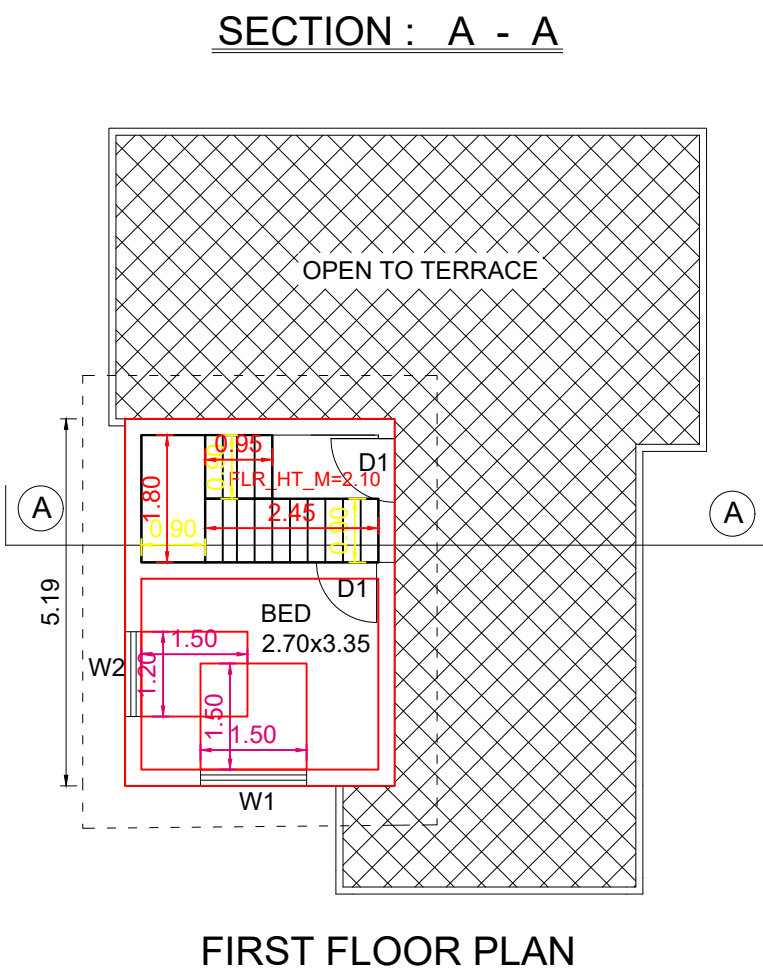


PLAN SHOWING THE PROPOSED CONSTRUCTION OF R.C.C ROOF RESIDENTIAL HOUSE AT R. SY. NO.853/3B2 MATHICODE VILLAGE PANCHAYAT, MATHICODE VILLAGE, KILLIYOOR - TALUK , KANNIYAKUMARI - DIST.

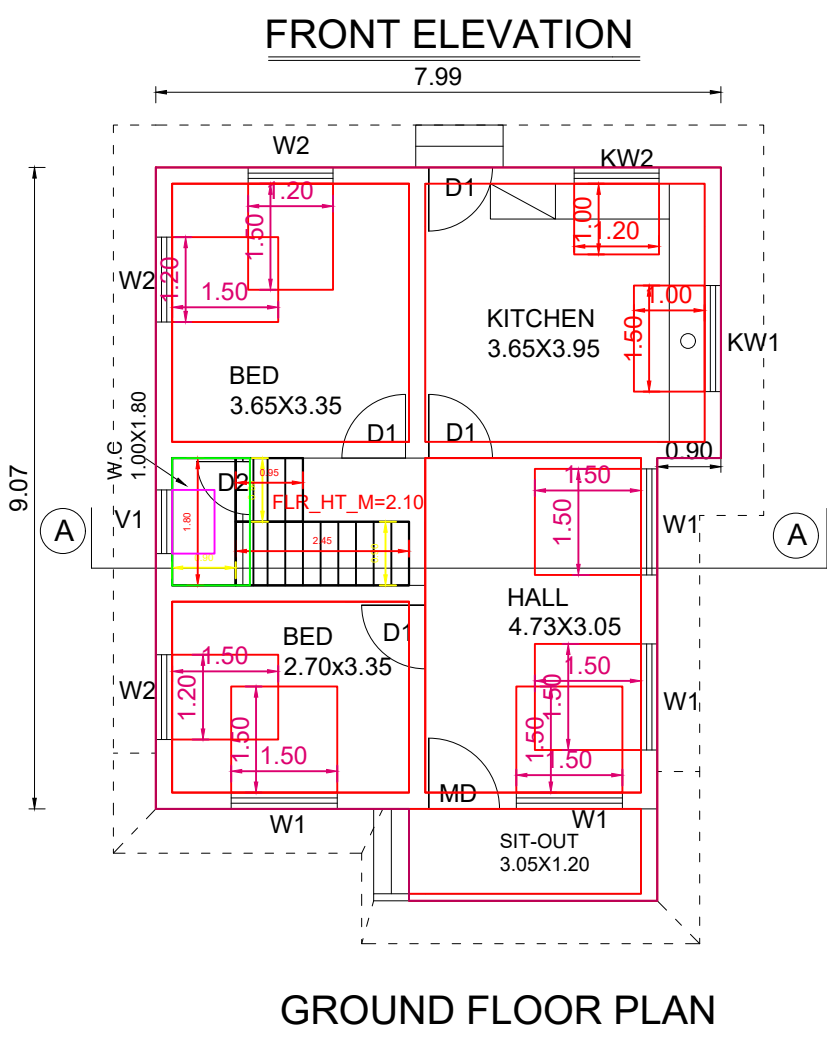

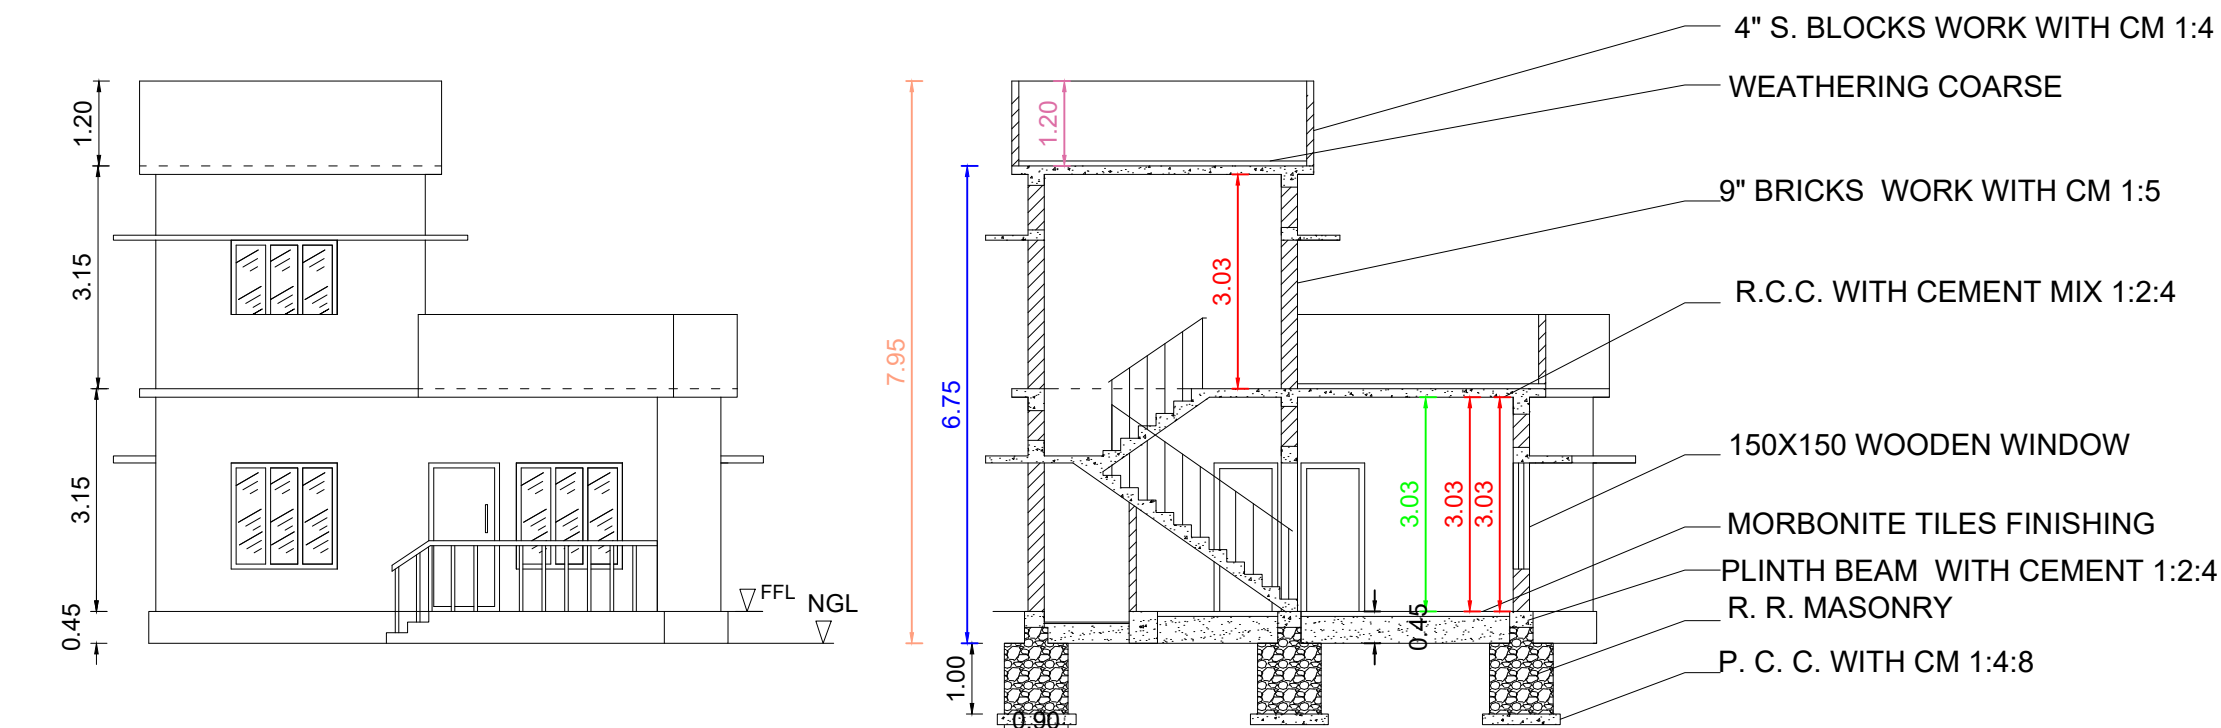

IT  
37  
SQ MT  
3Q MT  
SQ MT  
SQ MT  
FIRST FLOOR162.207 SQ FT15.075 SQ MT  
TOTAL800.780 SQ FT74.422 SQ MT  
VACANT AREA OF THE PLOT1118.954 SQ FT103.992 SQ MT  
SCHEDULE OF JOINERIES  
REF.DESCRPTIONSIZE  
MDT.wood Pannelled door100X210  
D1Door90X210  
D2PVC door75X210  
W1Country wood 3 -shutter150x150  
W2Country wood 2 -shutter120x135  
KW1Country wood 2 -shutter150X105  
V1Ventilator90X75  
OWNED BY  
Mr. EBIMANO. M  
S/o. Thiru. Manoharan  
24/71, Thiruveethiyamman koil street,  
Thiruvannmiyur,Chennai  
Tamil Nadu - 600041.  
9789826749  
OWNER  
ENGINEER  
Signature of Registered Professional  
EY. M.J. MEGARIN JOYE, M.E. (STRUCT. ANAL. & ENG.)  
CHARTERED I STRUCTURAL ENGINEER  
GOVT. REGISTERED ENGINEER  
APSARA CONSTRUCTIONS  
Puthukkadal - 629 171  
Ph: 81 899 888 37, 759873 33 38

OFFICE USE ONLY

PLAN INFO  
PLOT\_AREA\_M2=171.997  
SINGLE\_FAMILY\_BLDG=YES  
OSR\_APPLICABLE=NO  
OSR\_SURR\_BUYBACK\_RETAIN=RETAIN  
PREMIUM\_FSI\_REQUIRED=NO  
OSR\_SURRENDER\_OR\_BUYBACK=YES  
IS\_APPROVED\_LAYOUT=YES  
ORGANIZATION\_TYPE=PRIVATE  
CRZ=NO  
ROAD\_WIDTH=3.65  
ROAD\_LENGTH=100.00  
AVG\_PLOT\_DEPTH=15.50  
AVG\_PLOT\_WIDTH=11.00  
LAND\_USE\_ZONE = RESIDENTIAL  
PLOT\_NO=0  
DISTRICT=KANNIYAKUMARI  
AREA\_TYPE=OTHERS  
SURVEY\_NO=853/3B2  
PATTA\_NO=15169  
TALUK=KILLIYOOR  
AS\_AT\_SITE=174.72  
FMB\_OR\_PLR=171.997  
AS\_PER\_DOCUMENT=171.997  
JURISDICTION\_TYPE=VILLAGE PANCHAYAT  
IS\_SWIMMING\_POOL\_EXISTS=NO  
RWH\_DECLARED=YES  
IF\_HERITAGE\_TOWN\_LESS THAN 1KM\_RADIUS=NO