
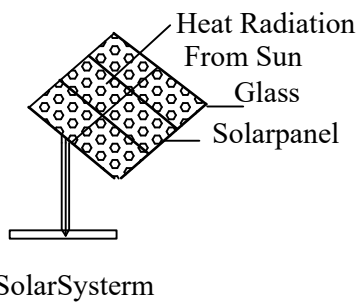
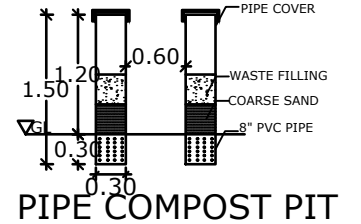
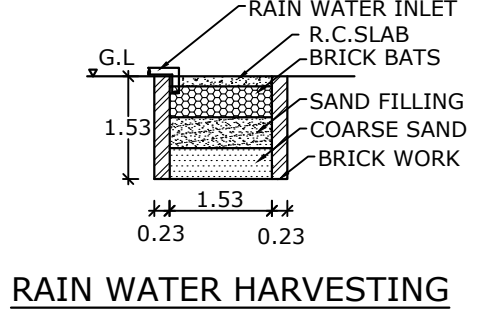
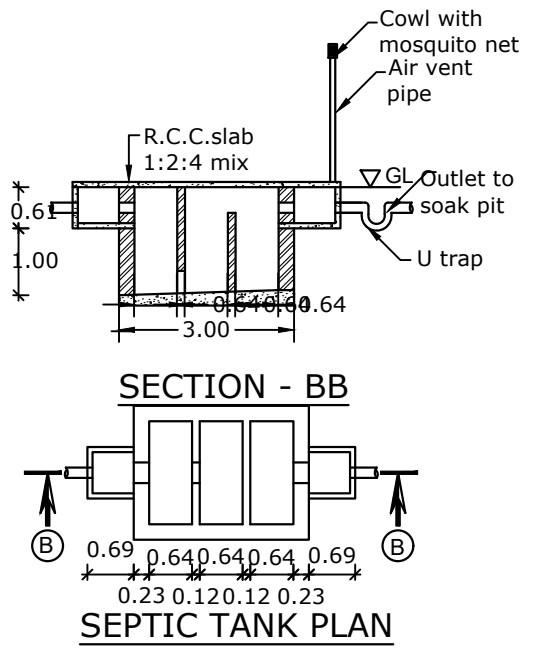
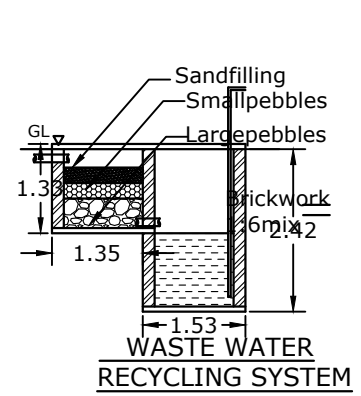
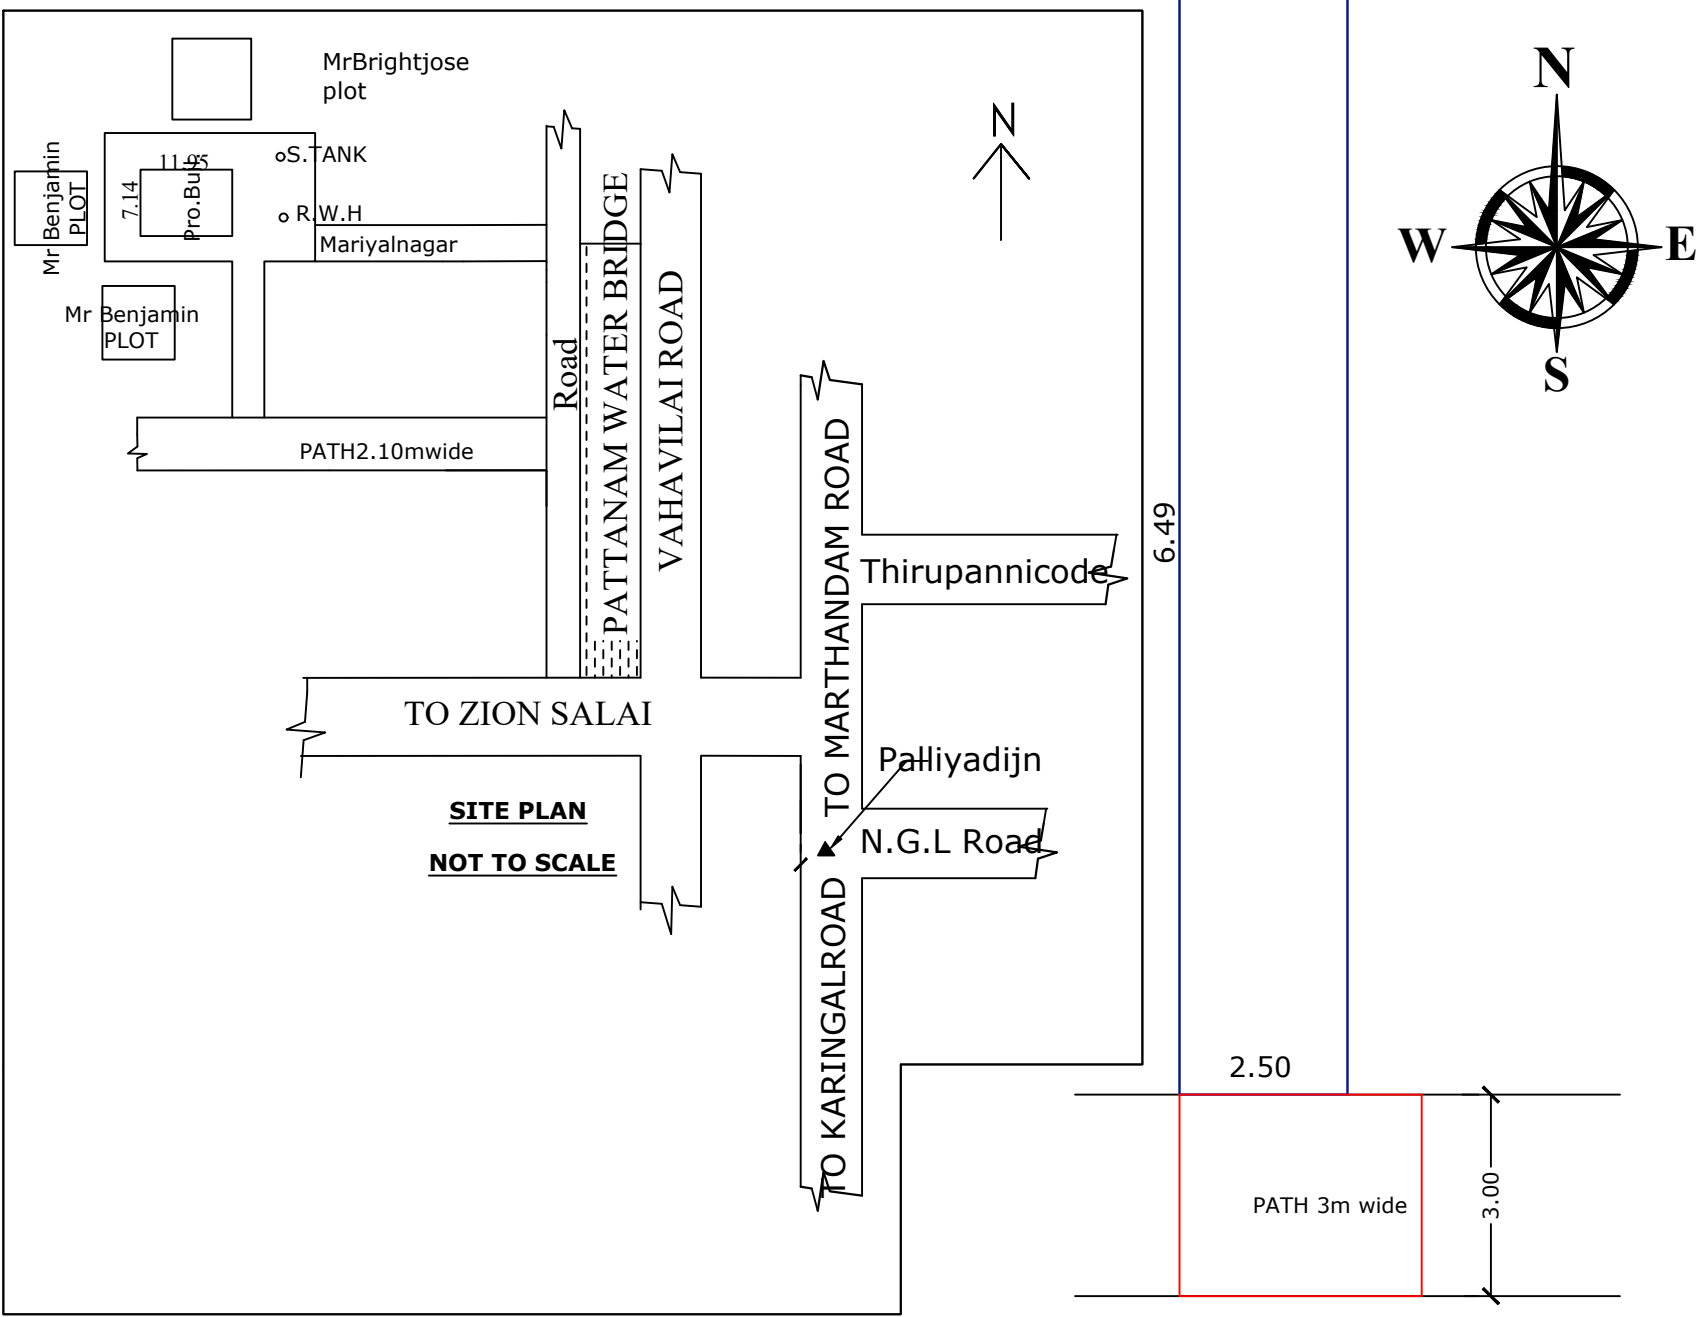
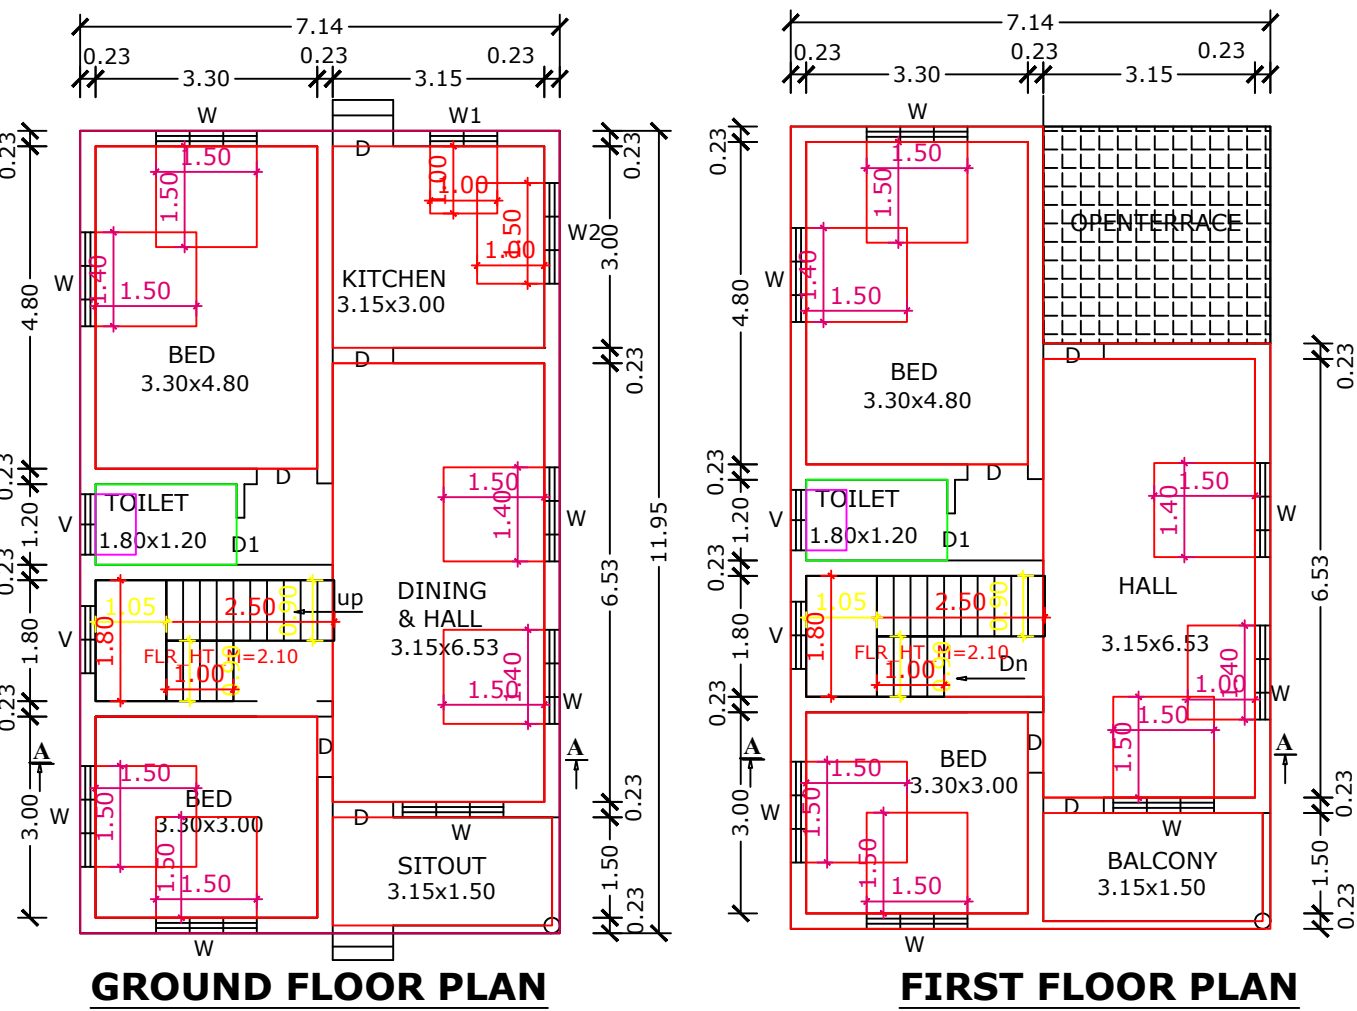
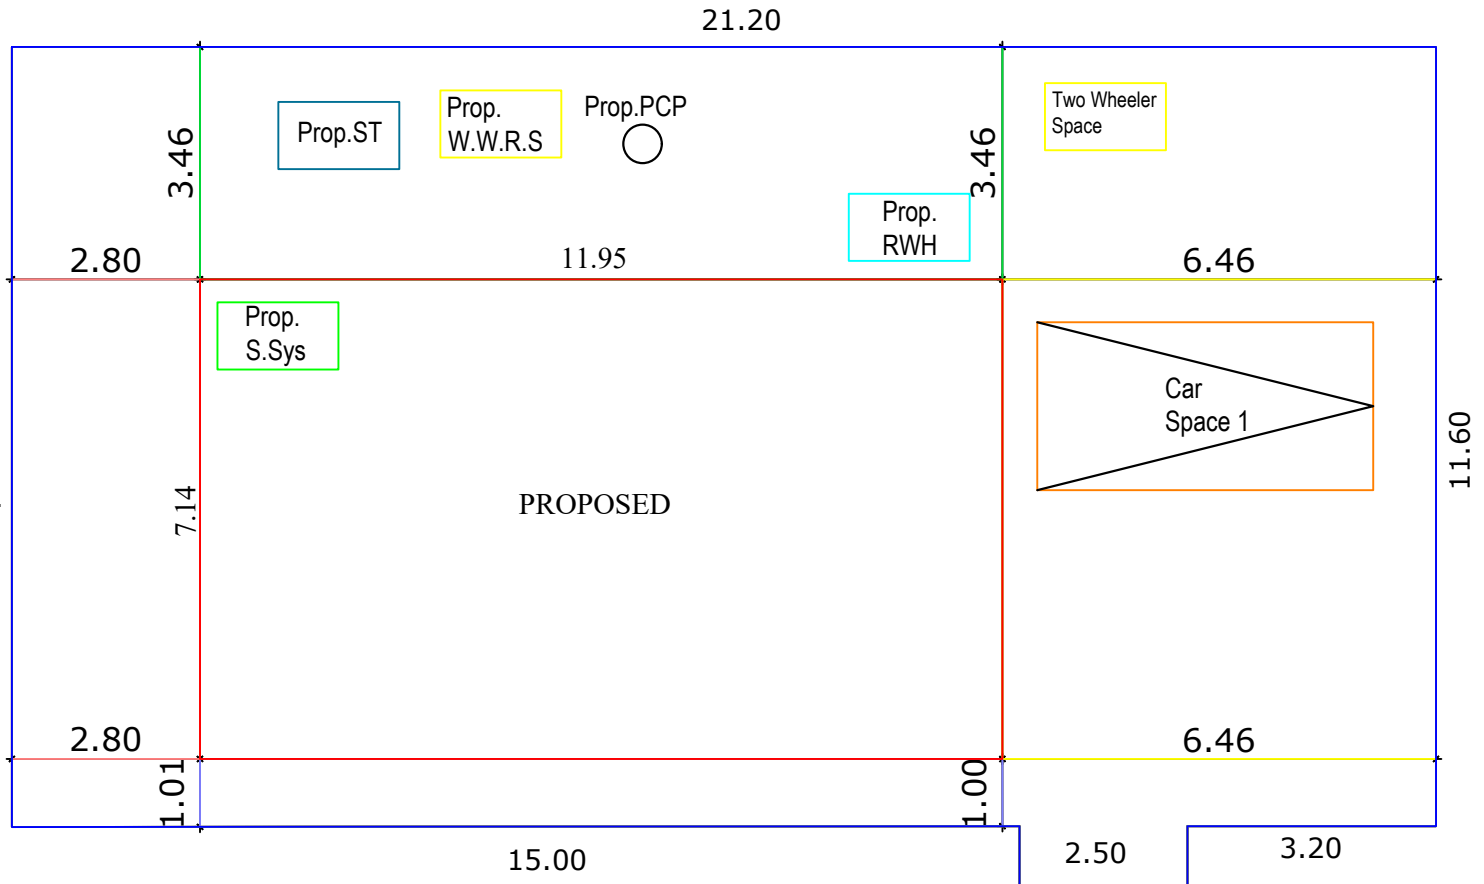


PLAN SHOWING THE PROPOSED RESIDENTIAL R.C.C. ROOF BUILDING IN RE.SY.NO.:996/3A, AT AGATHAVILAI, PALLIYADI POST., IN NATTALAM VILLAGE, NATTALAM VILLAGE PANCHAYAT, VILAVANCODE TALUK, K. K. DIST..

OWNER'S NAME: **Mrs. A. ABISHA.**
W/O Mr. ANTONYRAJAN.

PARKING CALCULATION ACCORDING to TNCD BR 2019	
Floor Area In Above 100 Sq.m	
1 Car Space & 1 Two Wheeler Space	
Total Floor Area Of Building 131.68 Sq.M	
No Of Cars & Two Wheeler = 131.68/100 Each	

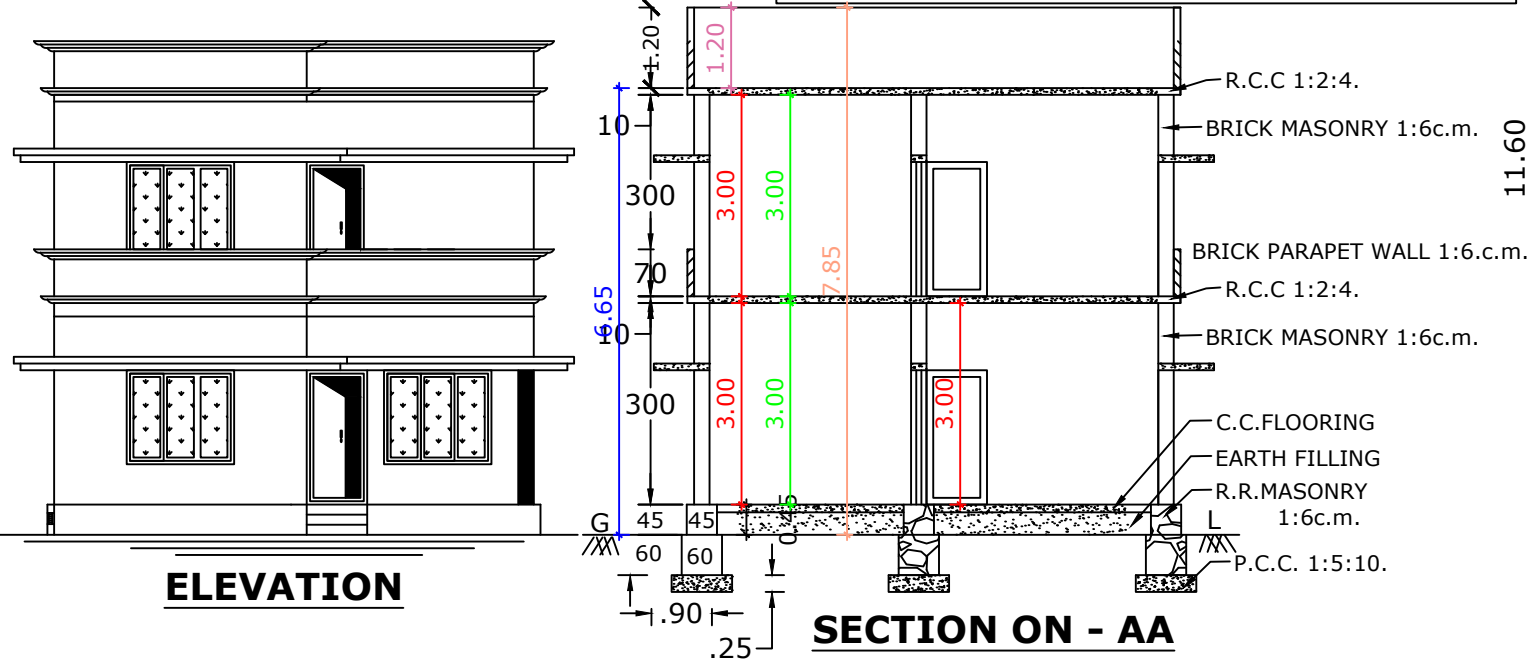

KEY PLAN
SCALE 1:100

REF	
DOORS	D
WINDOWS	W
	W2
VENTILATOR	V
PLINTH AREA OF ...	
GROUND FLOOR	
FIRST FLOOR	
TOTAL	
FLOOR AREA OF....	
GROUND FLOOR	: 70.53 Sq.mt. (759 Sq.ft.)
FIRST FLOOR	: 61.15 Sq.mt. (658 Sq.ft.)
TOTAL	: 131.68 Sq.mt.(1417 Sq.ft.)
SITE AREA	
VACANT AREA	: 7.00 CENTS.
	: 197.90 Sq.mt. (2130 Sq.ft.)
F.S.I	
	159.79 / 283.22 = 0.56 < 2



OWNER'S SIG.

ENGINEER'S SIG.

PLAN INFO
PLOT_AREA_M2=283.29
AS_AT_SITE=289.77
FMB_OR_PIR=283.29
AS_PER_DOCUMENT=283.29
ROAD_WIDTH=3.00
ROAD_LENGTH=100.00
AVG_PLOT_DEPTH=21.20
AVG_PLOT_WIDTH=11.60
AREA_TYPE=OTHERS
SURVEY_NO=996/3A
PATT_NO=12171
TALUK=VILAVANCODE
JURISDICTION_TYPE=VILLAGE PANCHAYAT
SINGLE_FAMILY_BLDG=YES
OSR_APPLICABLE=NO
OSR_SURR_BUYBACK_RETAIN=RETAIN
PREMIUM_FSI_REQUIRED=NO
OSR_SURRENDER_OR_BUYBACK=YES
IS_APPROVED_LAYOUT=YES
ORGANIZATION_TYPE=PRIVATE
CRZ=NO
LAND_USE_ZONE = RESIDENTIAL
PLOT_NO=0
DISTRICT=KANYAKUMARI
IS_SWIMMING_POOL_EXISTS=NO
RWH_DECLARED=YES
IF_HERITAGE_TOWN_LESS_THAN_1KM_RADIUS=NO

OFFICE USE ONLY.