

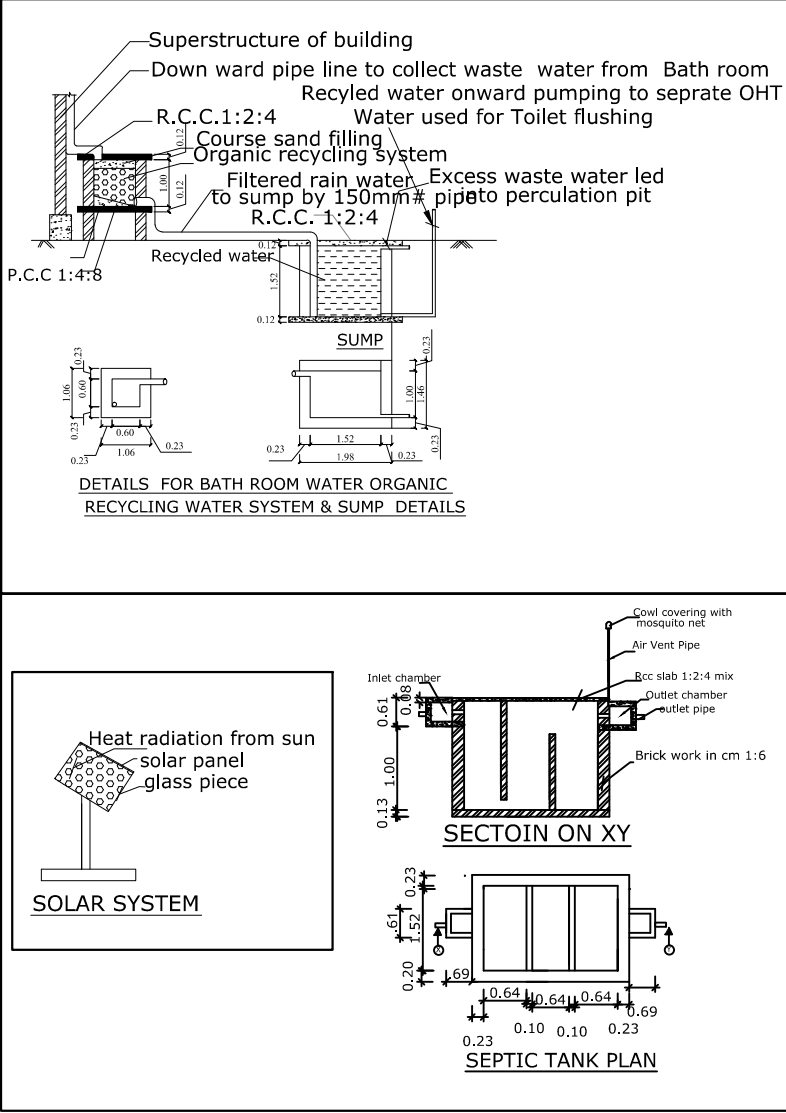
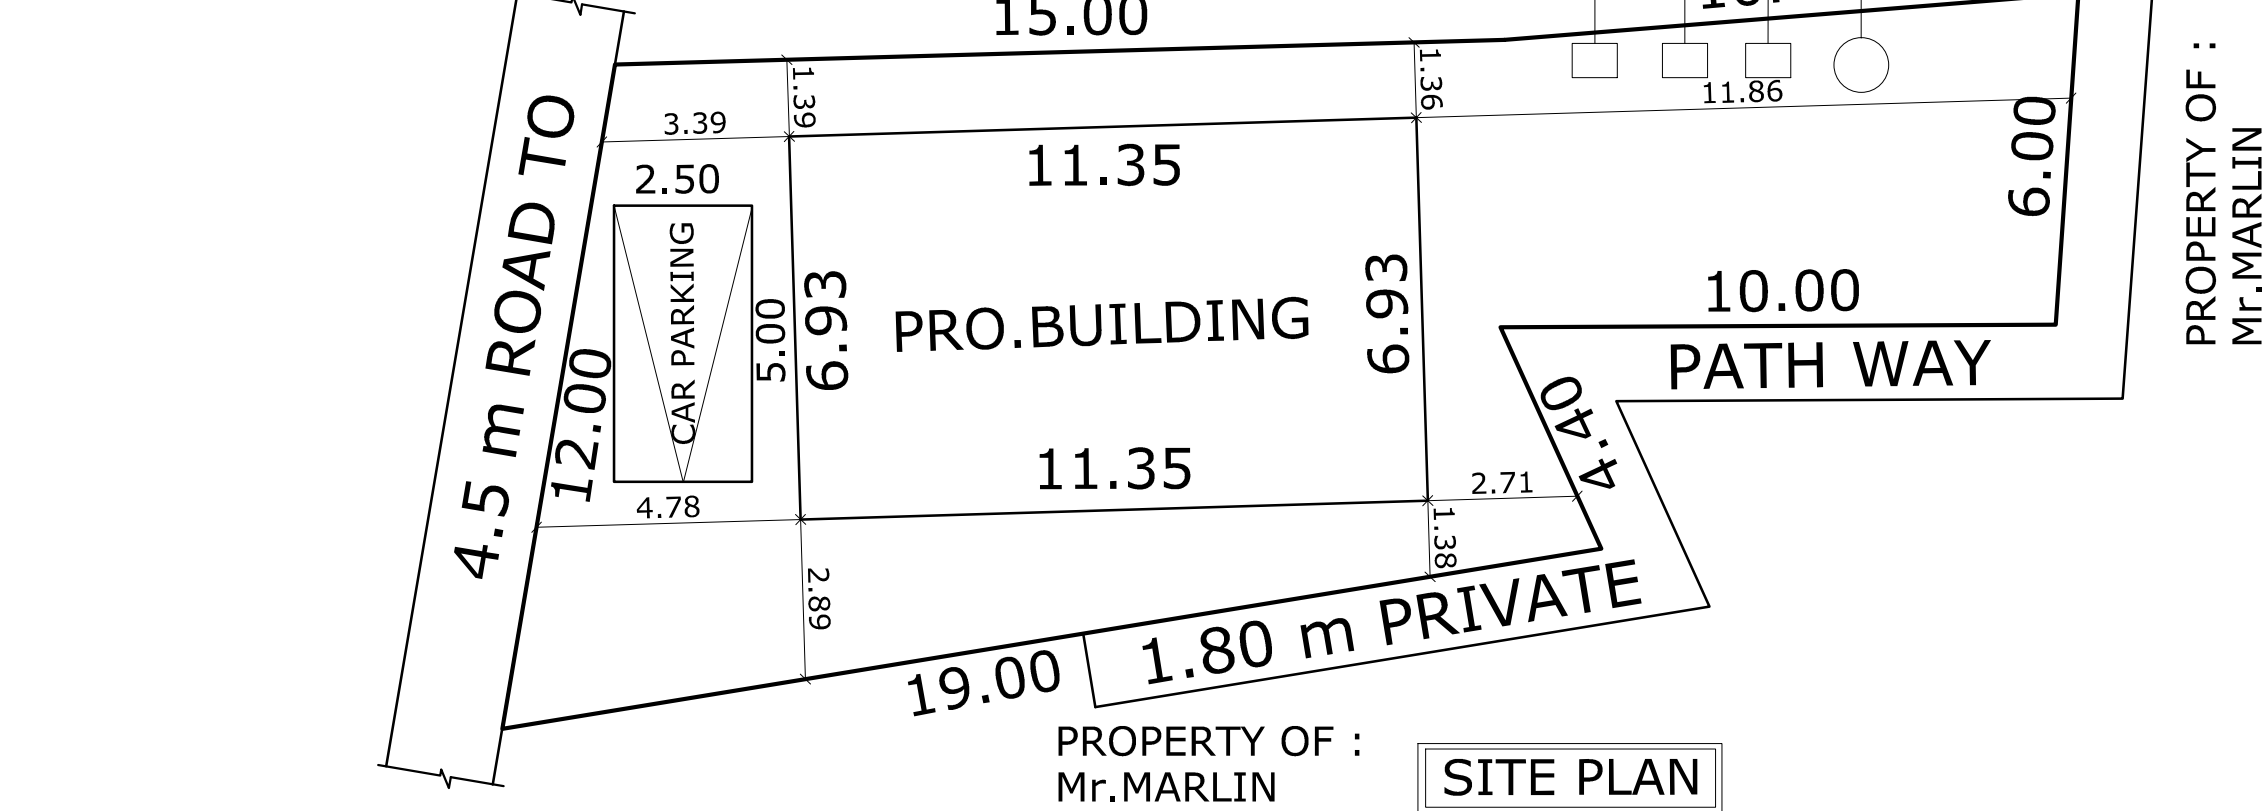
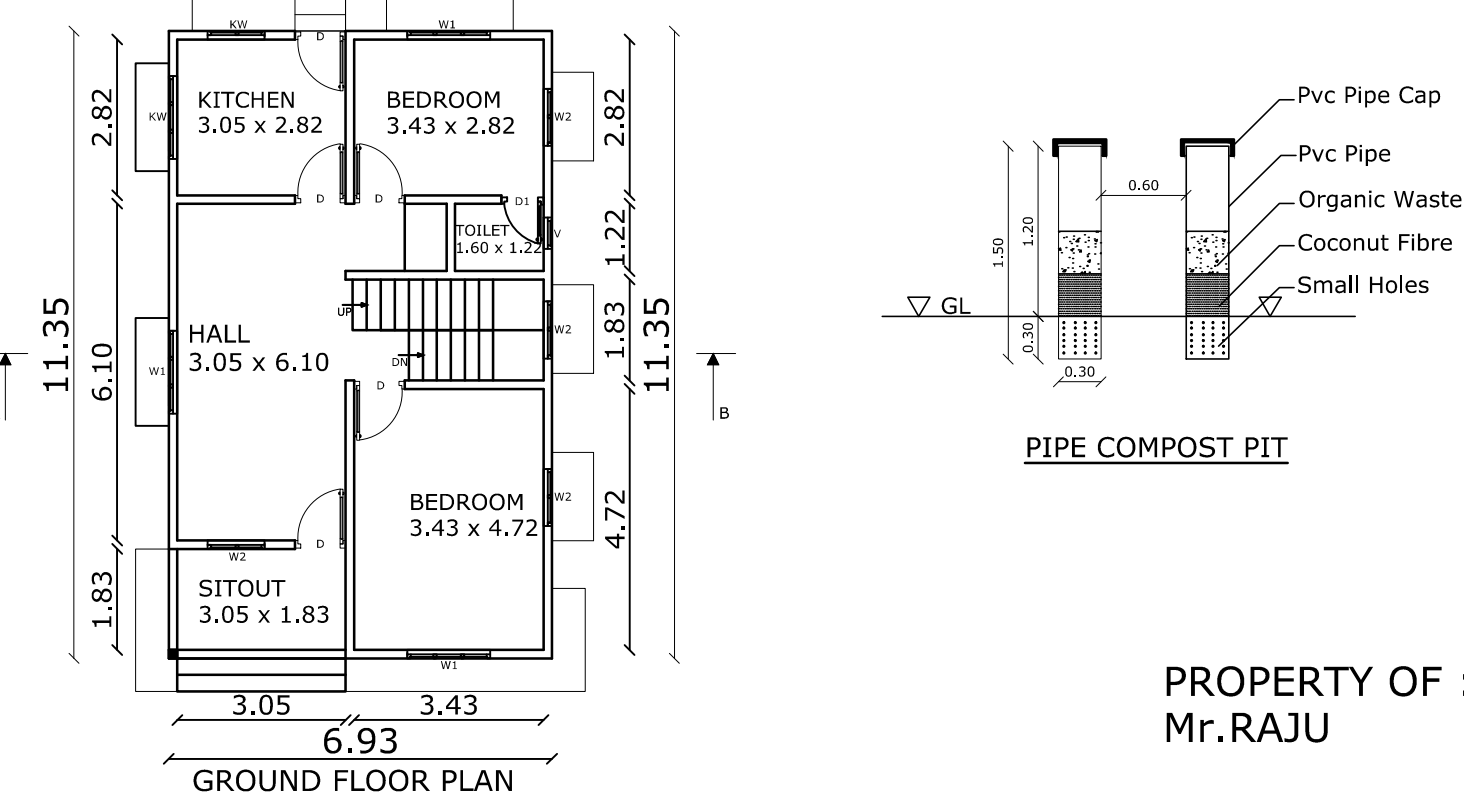
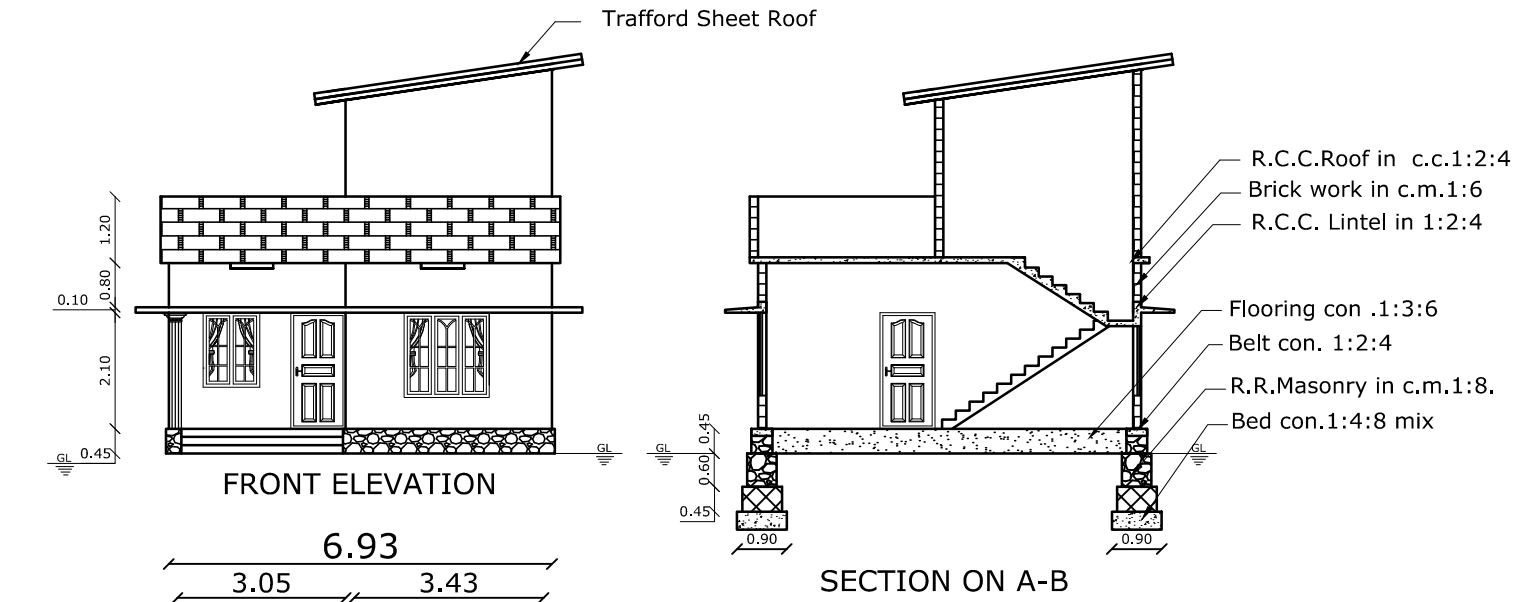
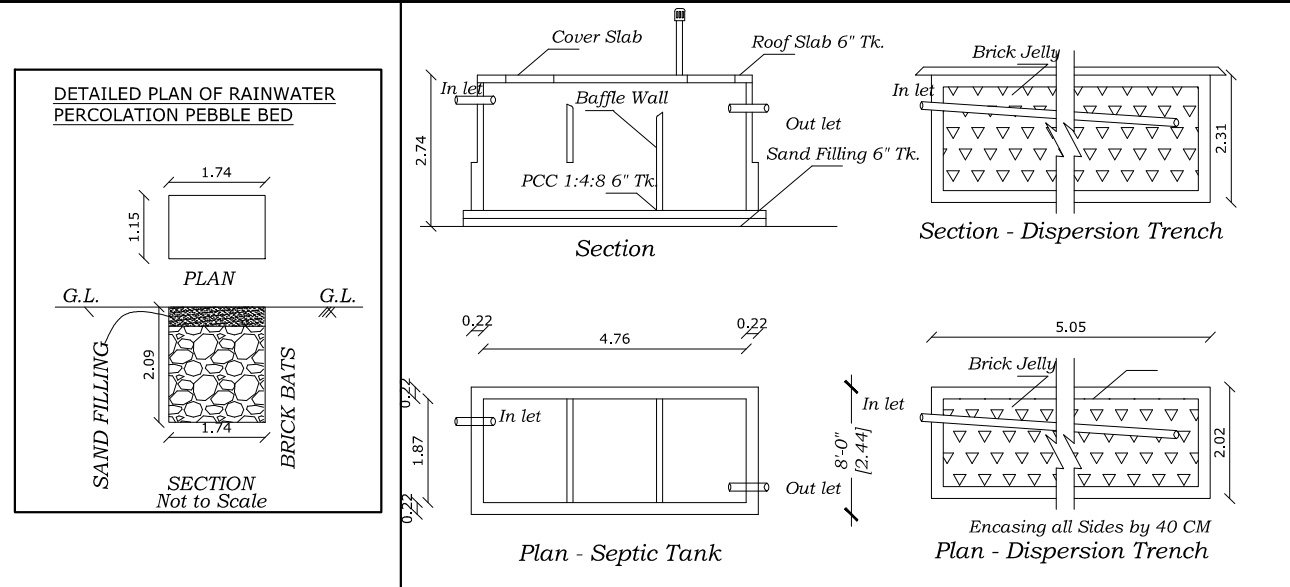


PLAN SHOWING THE PROPOSED CONSTRUCTION OF RCC ROOF RESIDENTIAL BUILDING IN RE .SY. NO :192/17B, AS PER PATTA No:9043 OF KUNNATHOOR VILLAGE AT PATTATHARA VILAI, KARUMPILA VILAI, PUHTUKKADAI POST-629171, VILAVANCODE TALUK, KANYAKUMARI DIST IN VILATHURAI VILLAGE PANCHAYAT .

OWNER'S NAME : Mr.A.ALBIN RAJ, S/o.Mr.Ashirvatham (Late) .

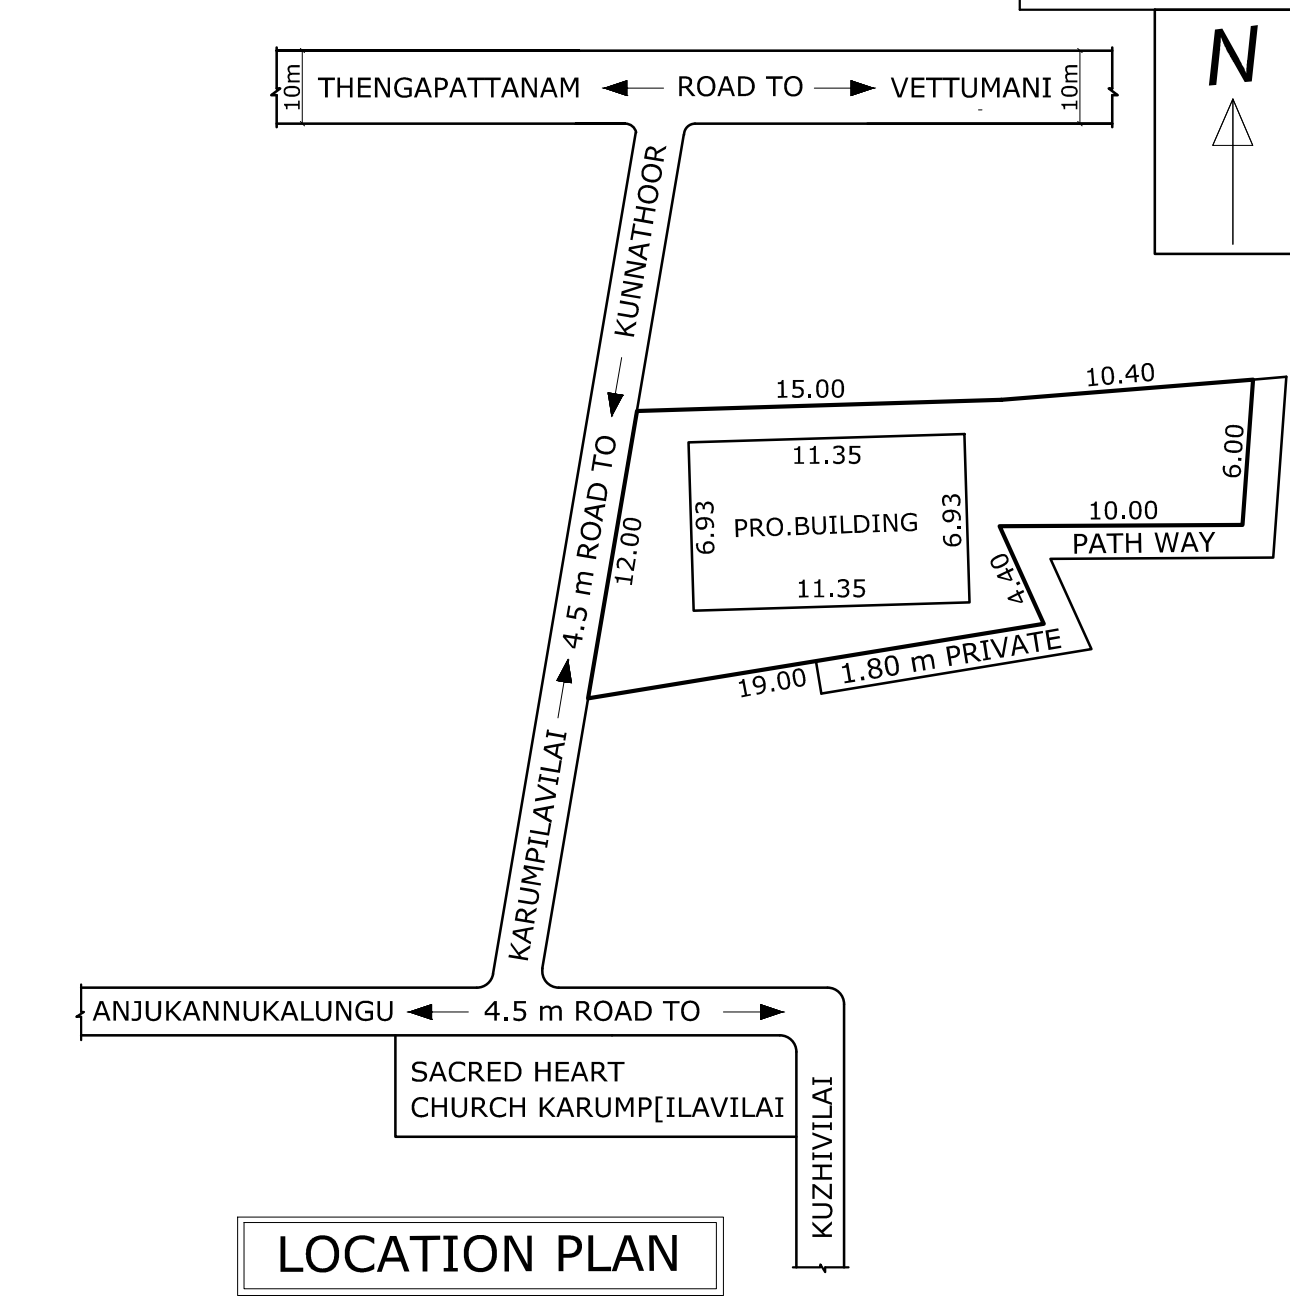

AREA DETAILS - BUILDING
PROPOSED GROUND FLOOR
PLINTH AREA :78.72m ² (847.00SQ.FT.)
CARPET AREA:70.15m ² (754.81SQ.FT.)
F.S.I- 78.72/242.89=0.32<2

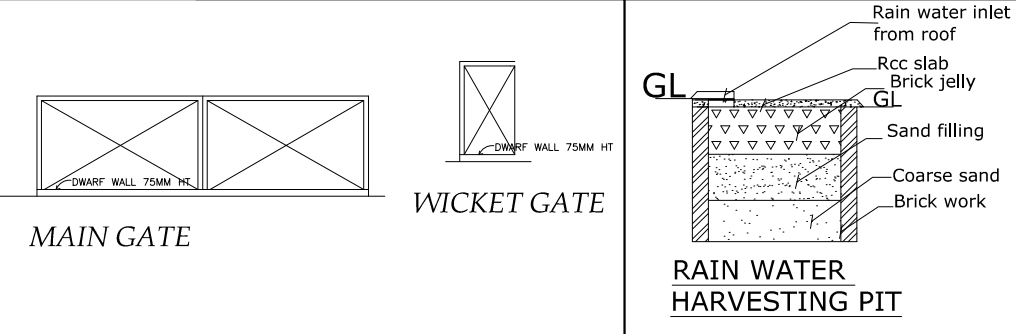

TOTAL PLINTH
TOTAL FLOOR
AREA OF THE
BUILT AREA: 78.72m ² (847.00SQ.FT.)
VACANT AREA: 164.18m ² (1766.60SQ.FT.)

Joineries			
REF	DISCRIPTION	SIZE	NOS
D	DOOR	0.9 X 2.1	5
D1	DOOR	0.75 X 2.1	1
W1	WINDOW	1.5 X 1.5	3
W2	WINDOW	1.00 X 1.5	3
KW	KITCHEN WINDOW	1.35 X 1.5	2
V	VENTILLATION	0.75 X 0.6	1

SCALE:1.100
ALL DIMENSIONS ARE IN METRE

Drawn By:
Er.Ashmin Jinosh
Matha Builders
Main road, Puthukkadai
Kanniyakumari District
Mob:9597305979

Suresh T.
Dr. T. SURESH DCE
Engineers Grade II-III
KK/2023/42, 08/2023-24
Meentumukku, Puthukkadai
Cell : 89 39 19 82 69
ENGINEER

Ashmin
OWNER

OFFICE USE.