



PLAN SHOWING THE PROPOSED CONSTRUCTION OF A R.C.C ROOF COMMERCIAL BUILDING IN RE.SY.NO: 494/3A2A AT EZHUDESAM A VILLAGE, THOOTHOR VILLAGE PANCHAYAT, KILLIYOOR TALUK, KANYAKUMARI DISTRICT.

OWNER NAME :T. Sebastian S/O Mr.Arokiyam



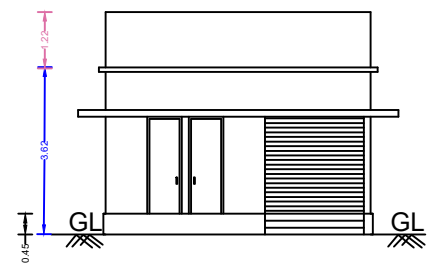


FRONT ELEVATION

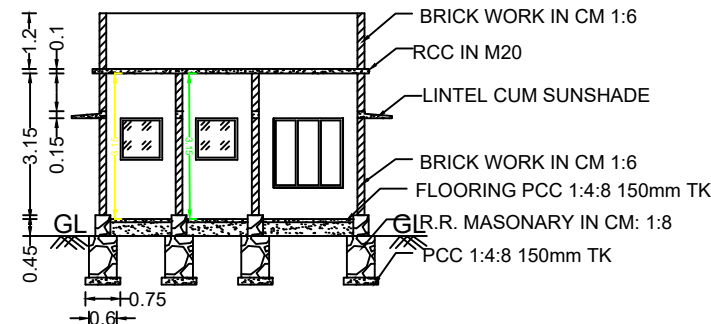

SECTION A-A

KEY PLAN
(NOT TO SCALE)

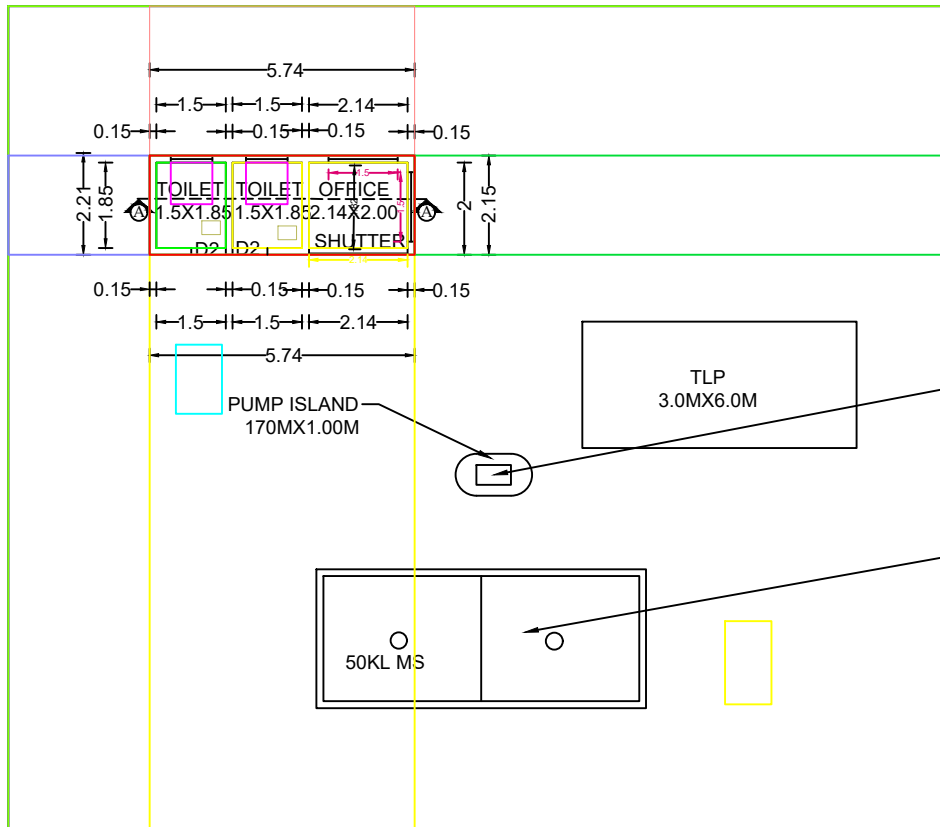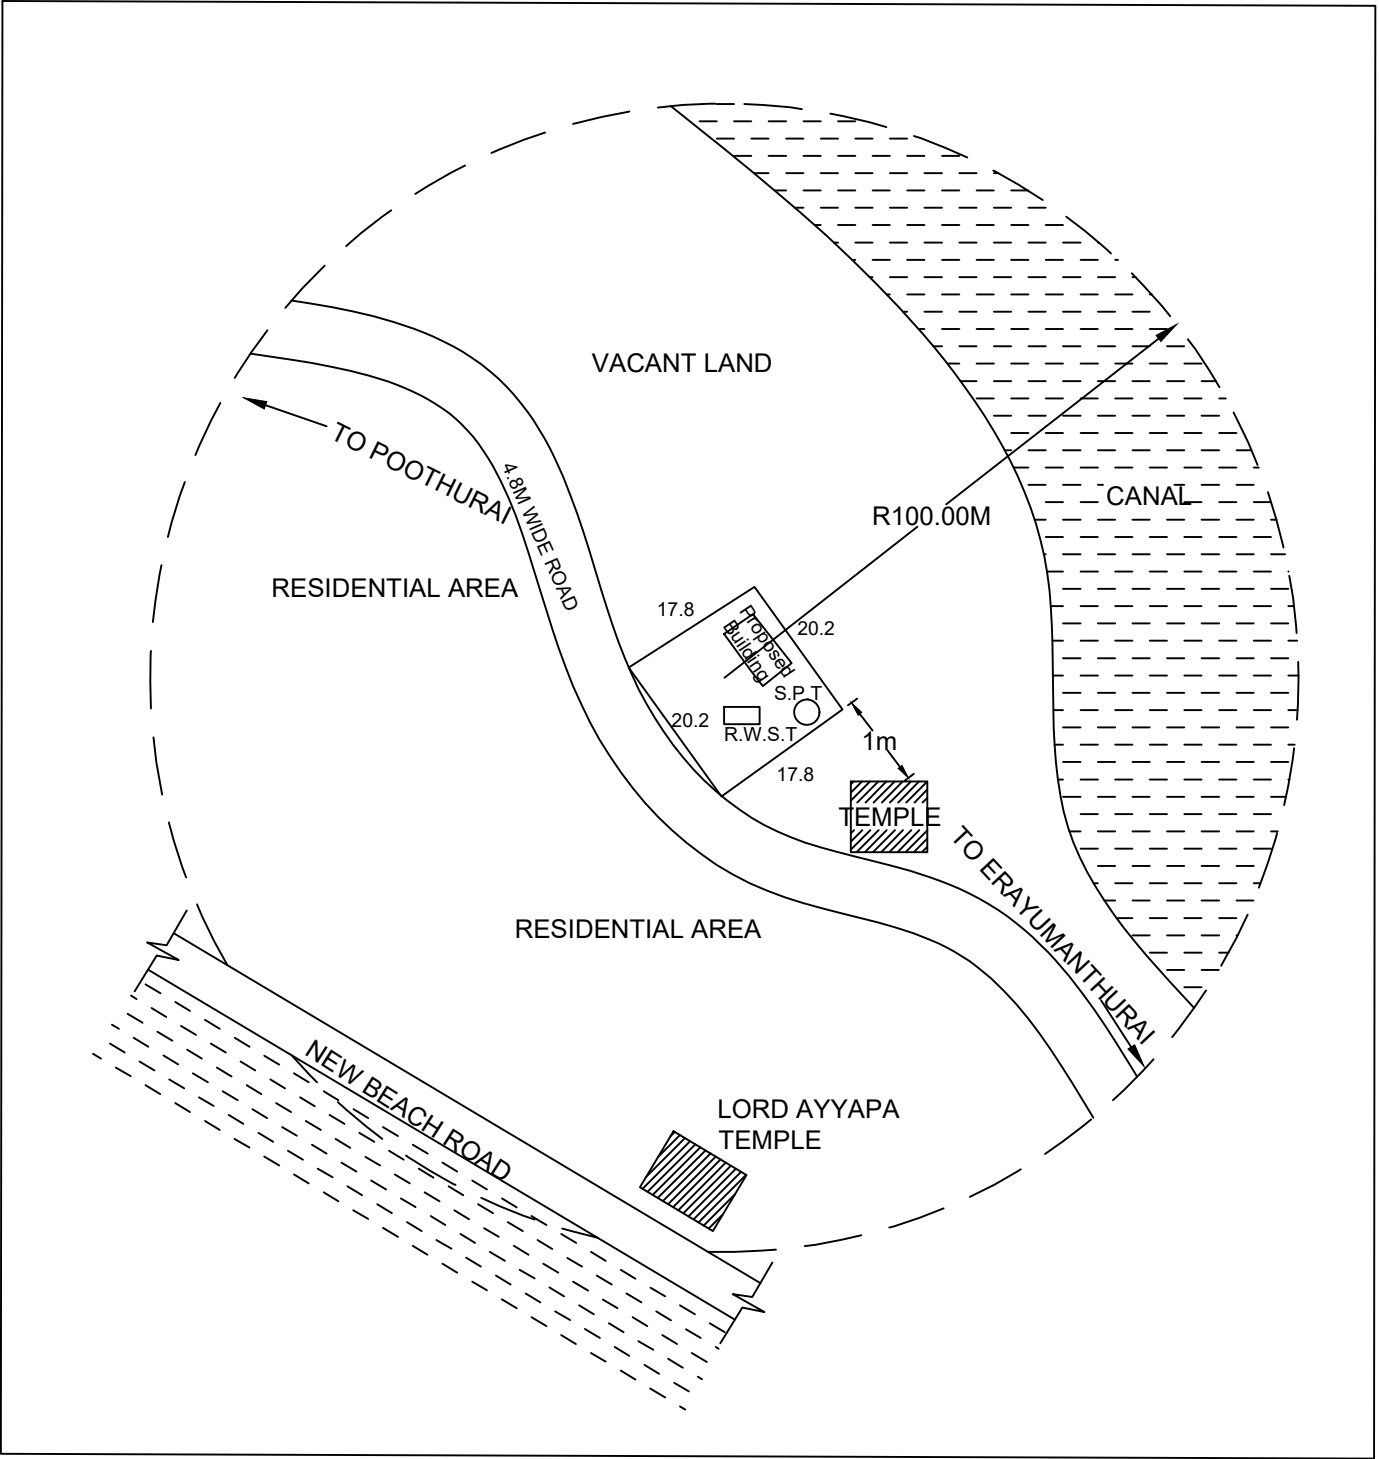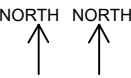


GROUND FLOOR PLAN

ELECTRICALLY OPERATED
MS DISPENSING PUMP
CONFORMING TO
IS IEC 600791


50KL U/GTANK FOR MS
3.00MØX7.50M LONG EARTH PIT
WITH HOLDING DOWN BOLTS
AND TOP COVERED BY SAND




SECTION OF STAIR CASE DETAILS

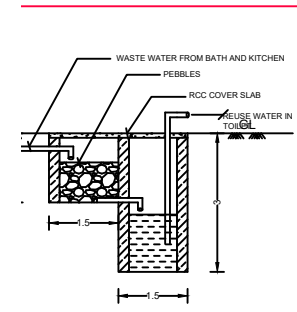


RE-CYCLING OF WASTE WATER
FROM BATH AND KITCHEN

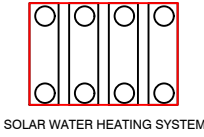


SOLAR WATER HEATING SYSTEM

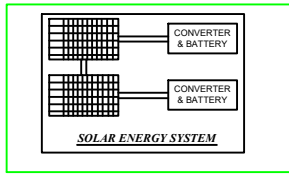


SOLAR ENERGY SYSTEM

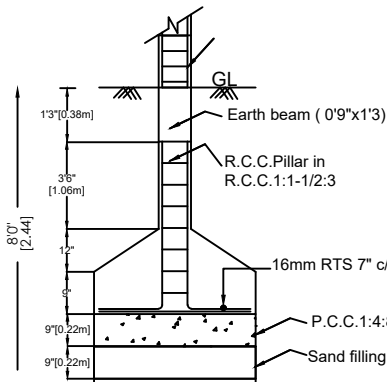

FOUNDATION DETAILS

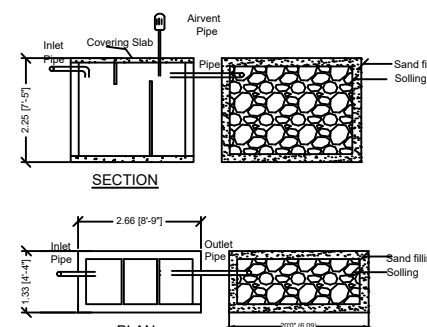

DETAILS OF SEPTIC TANK & DISPERSION TRENCH

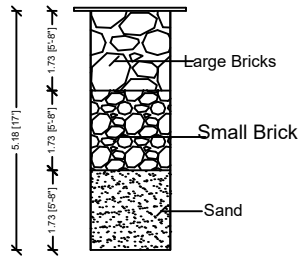

SECTION OF RAIN WATER
COLLECTION PITS (NTS)

REFERENCES

MD	MAIN DOOR	1.5 X 2.10
D2	DOOR 2	0.75 X 2.10
W3	WINDOW	1.50 X 1.50
V	VENTILATOR	0.90 X 0.90

AREA DETAILS	SQ.MT	SQ.FT
AREA OF SITE	359.56	3870.27
AREA OF GROUND FLOOR	12.33	132.71
TOTAL BUILDUP AREA	12.33	132.71
FSI=12.33/359.56=0.03		

PLAN INFO
SURVEY_NO= 494/3A2A
PATTA_NO=6440
TALUK= KILLIYOOR
AS_AT_SITE=359.56
FMB_OR_PLR=359.56
PLOT_AREA_M2=359.56
AS_PER_DOCUMENT=359.56
OSR_APPLICABLE=NO
PREMIUM_FSI_REQUIRED=NO
IS_APPROVED_LAYOUT=YES
IS_SWIMMING_POOL_EXISTS=NO
IF_HERITAGE_TOWN_LESSTHAN_1KM_RADIUS=NO
DISTRICT=KANNIYAKUMARI
SINGLE_FAMILY_BLDG=YES
CRZ=NO
SECURITY_ZONE=NO
WHETHER_GOVT_OR_AIDED_SCHOOL=NO
ROAD_WIDTH =4.8
ROAD_LENGTH =210
AVG_PLOT_DEPTH= 2.005
AVG_PLOT_WIDTH= 5.74
LAND_USE_ZONE = COMMERCIAL
RWH_DECLARED=YES
BUILDING_NEAR_TO_RIVER=NO
AREA_TYPE=OTHERS
BLOCK_1_B-PB_MEMBER_COUNT=3
BUILDING_NEAR_MONUMENT=NO
BUILDING_NEAR_GOVT_BLDG=NO
JURISDICTION_TYPE=RURAL PANCHAYAT

ENGINEER SIGNATURE

OWNER SIGNATURE