


NAME OF OWNER : Mr.VELAYUTHARANJITH.
S/O: Mr. MUTHU.

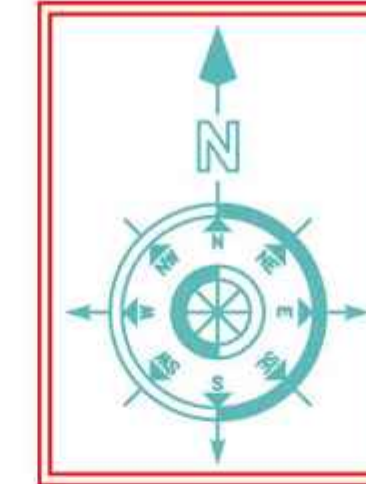

JOINERIES		
D	DOOR	1.00 X 2.10
D1	DOOR	0.75 X 2.10
W3	WINDOW	1.40 X 1.40
W2	WINDOW	0.90 X 1.40
W1	WINDOW	0.90 X 0.90
V	VENTILATOR	0.60 X 0.30


AREA DETAILS	Area in Sq.m.	Area in S.ft.
SITE AREA	182.115	1959.5
PLINTH AREA (FSI)		
GROUND FLOOR	25.76	277.17
TOTAL AREA	25.76	277.17
VACANT AREA	156.35	1682.32
FLOOR AREA		
GROUND FLOOR	19.76	212.7
TOTAL FLOOR AREA	19.76	212.7

$$\frac{\text{PROP. GF AREA}}{\text{SITE AREA}} \times 100 = \frac{22.04}{182.115} \times 100 = 12\%$$

 SITE BOUNDARY
 PROPOSED
 ROAD / LANE

REQUIRED PARKING STALLS = nil.
REQUIRED 2 WHEELER SPACE = 1.


Certified that provision shall be made to provide rain water harvesting arrangements system in the proposed construction.

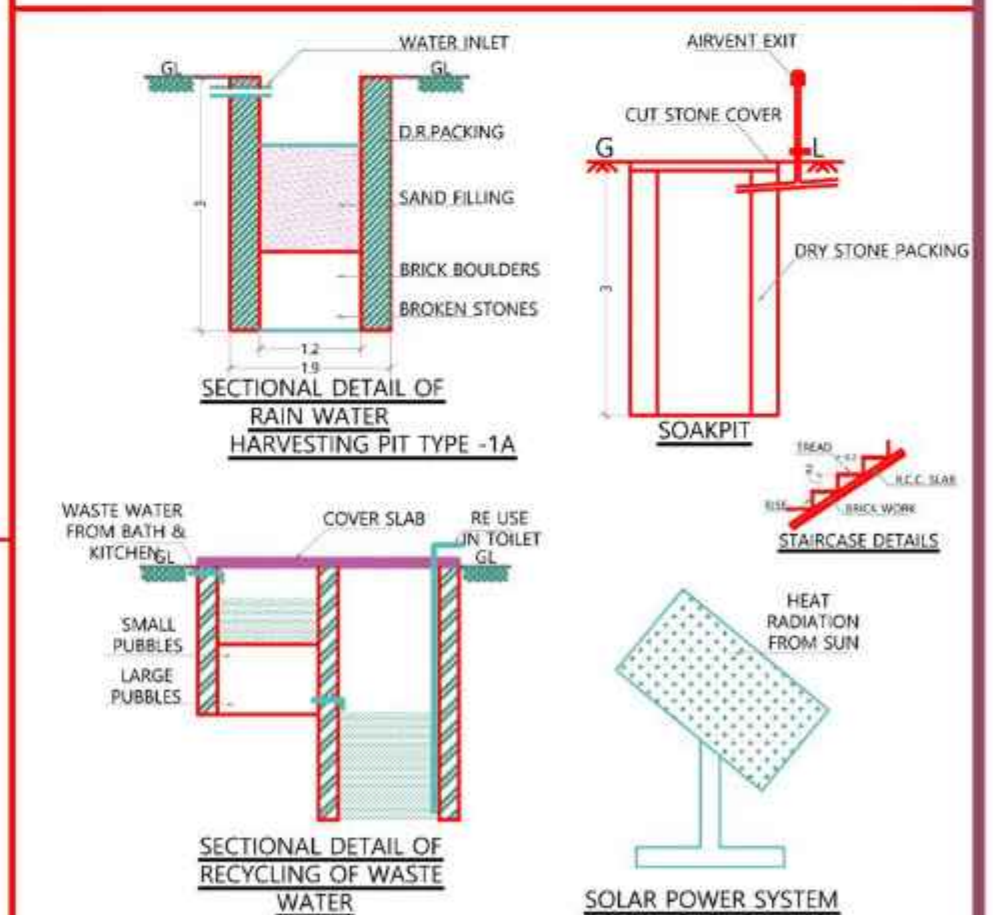


Er. T. ARUN, B.E.,
Registered Engineer Grade-II
Register No: 150/LS/2022/00091
T.S. Constructions
10/64, Athikadai Jn., Eathamozhy Road
South Soorankudy Post, K.K. Dist.
Cell: 8870837270

Signature of REGISTERED ENGINEER


Signature of land & building owner

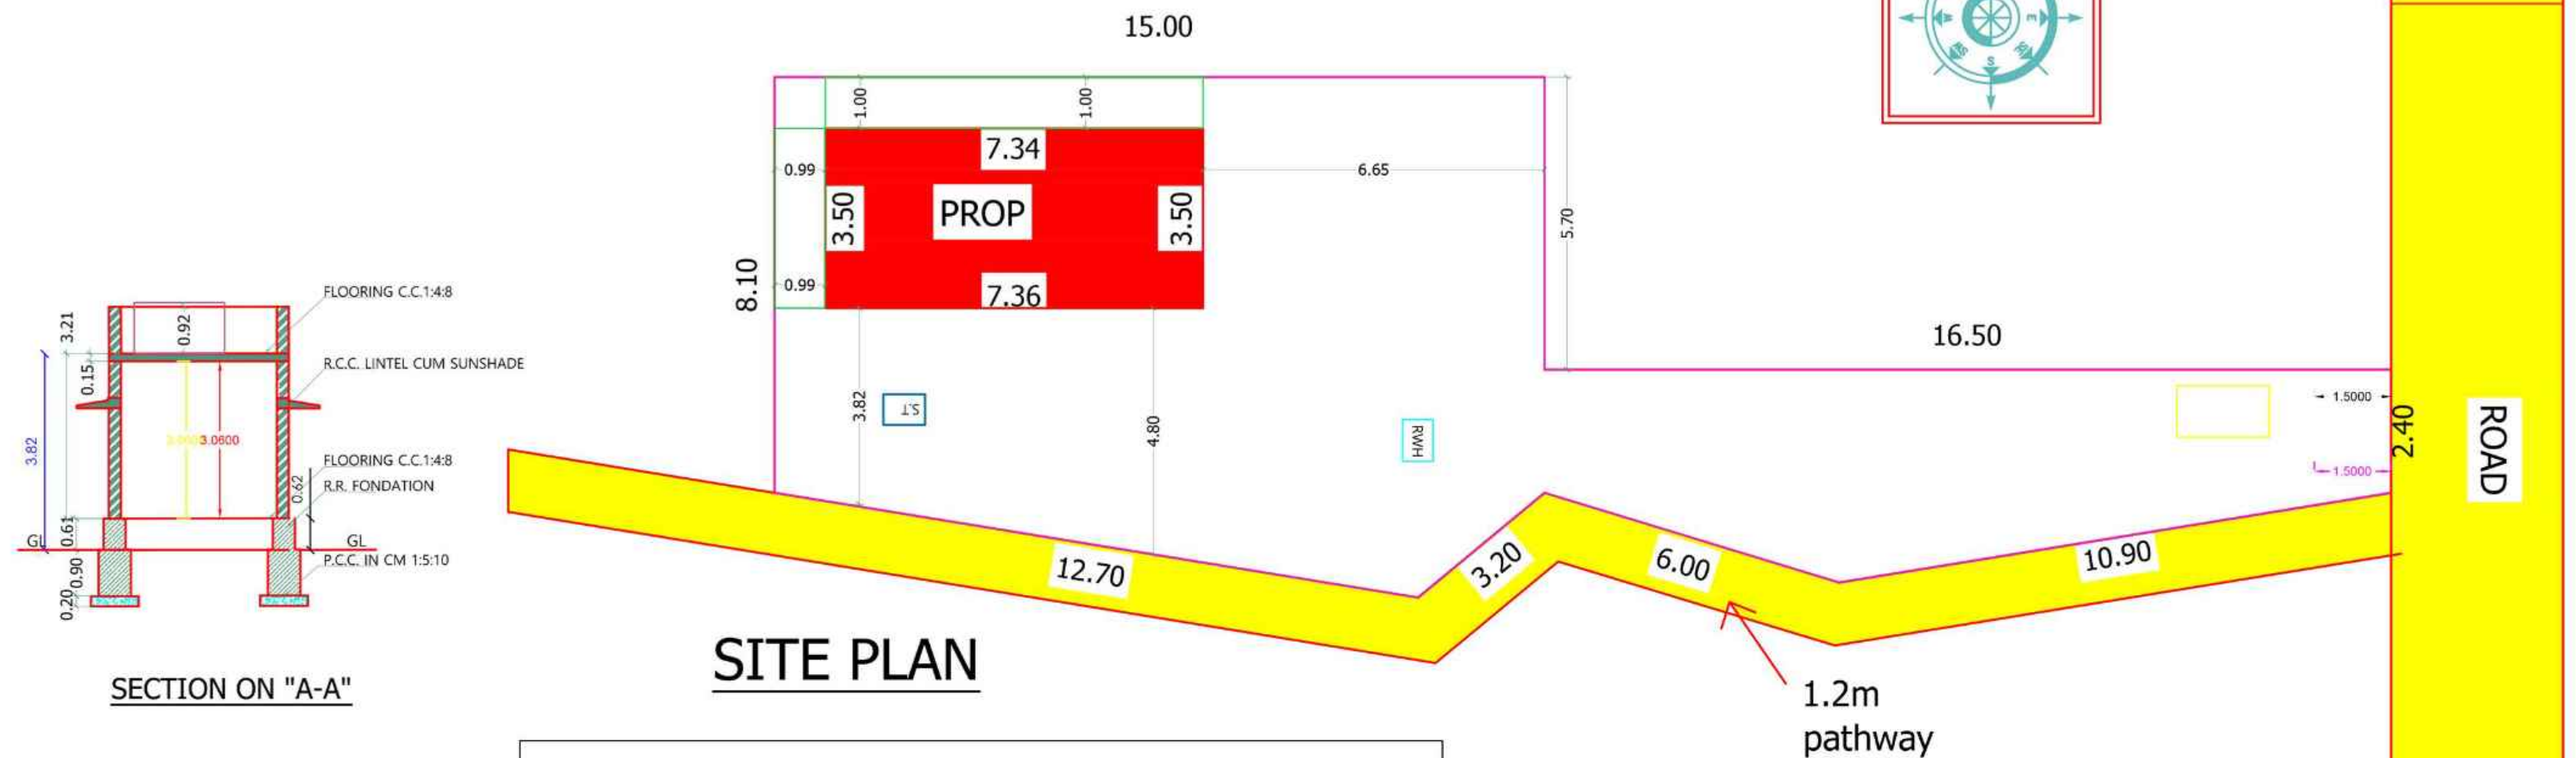



SITE PLAN

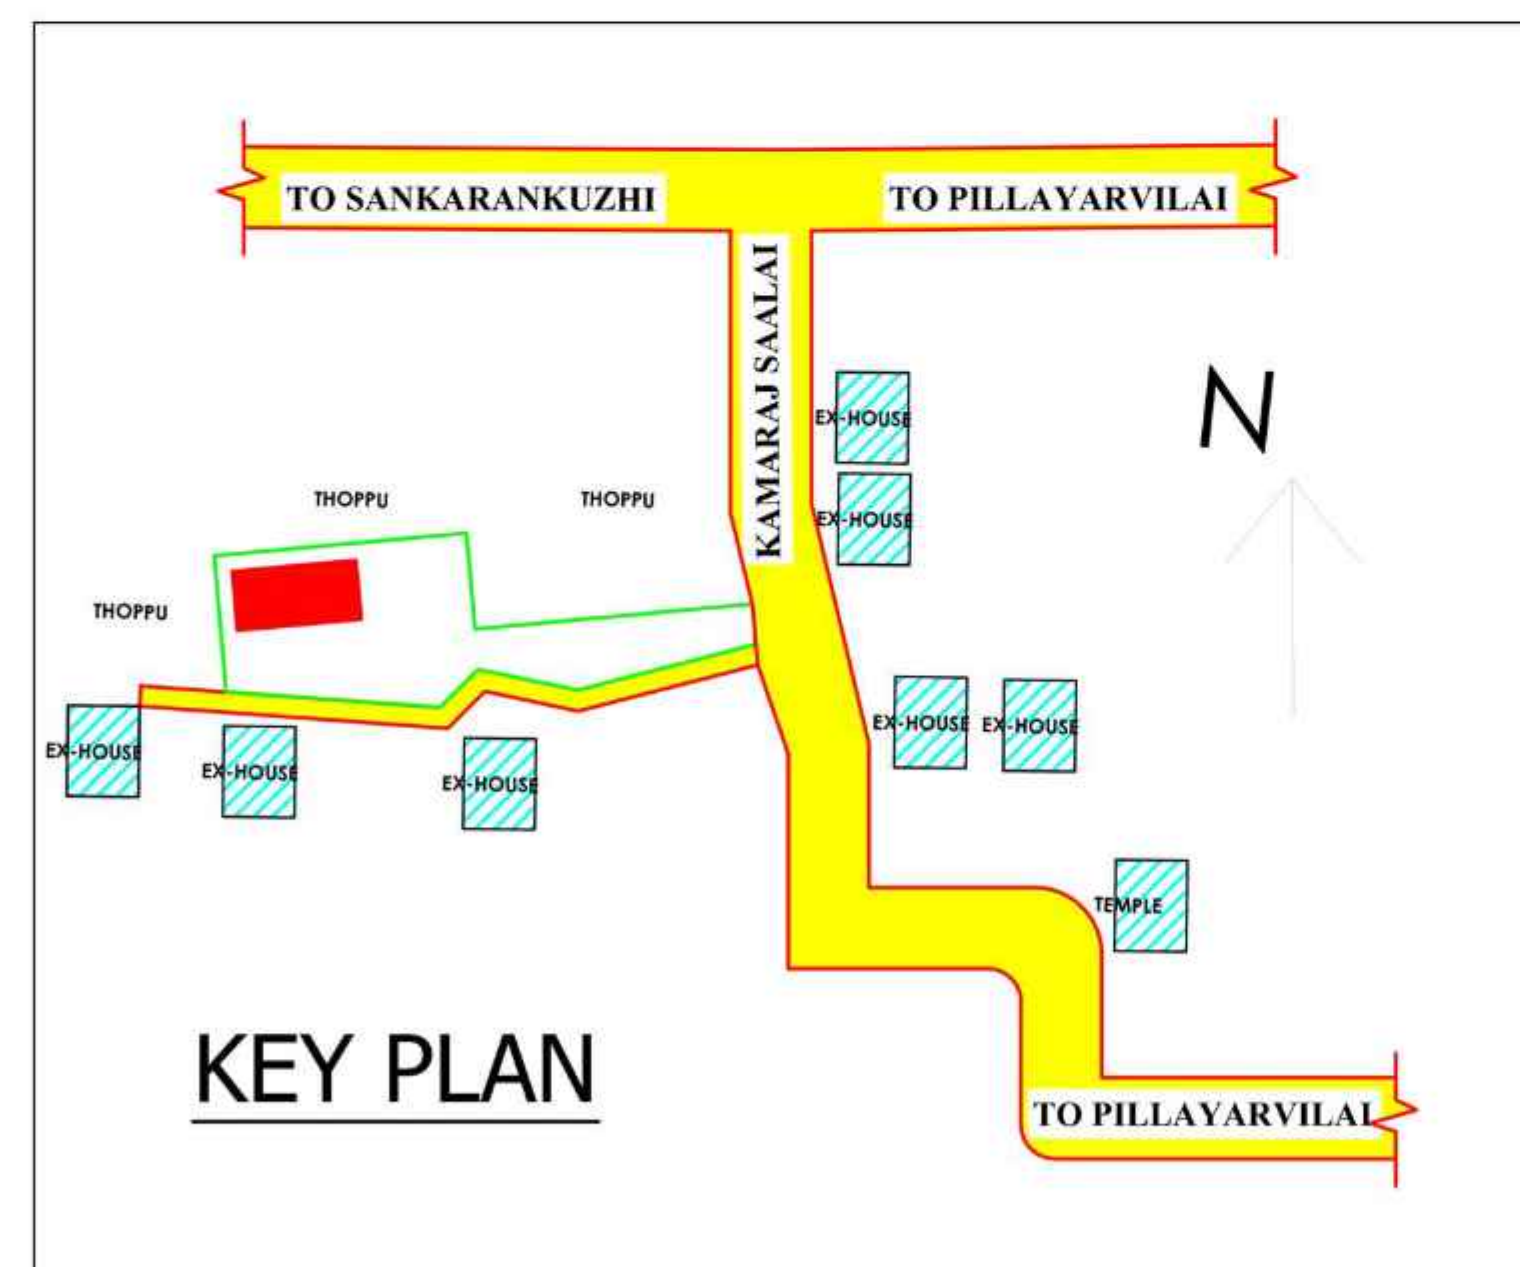

KEY PLAN

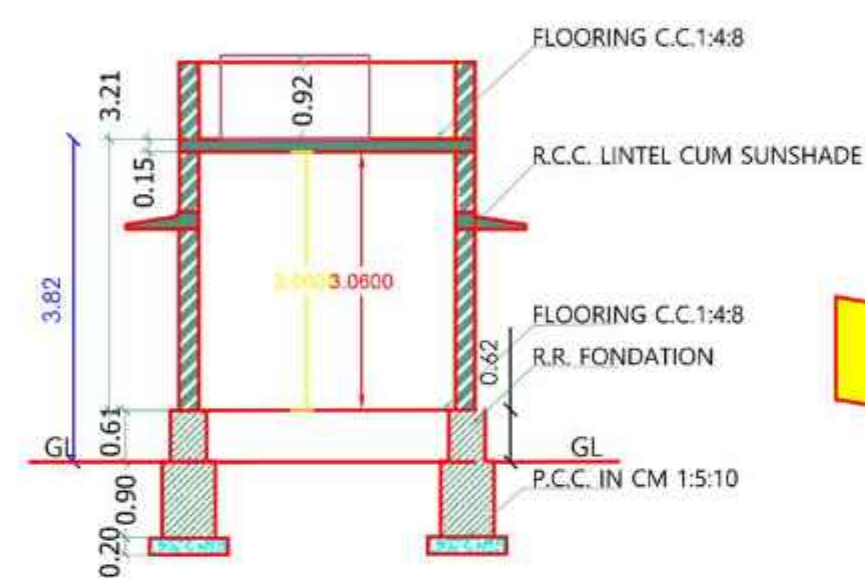

SECTION ON "A-A"

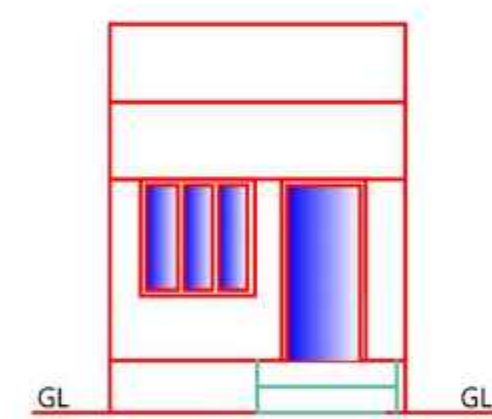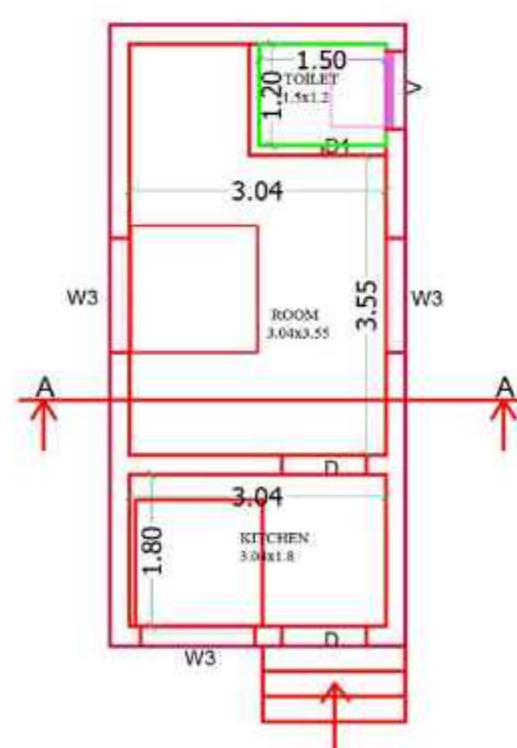ELEVATION

OOB PLAN (FACINE EAST)

ALL DIMENSIONS ARE IN Mtr.
SITE PLAN : 1:100
PLAN : 1:100

