


**PLAN SHOWING THE PROPOSED CONSTRUCTION OF A A.C.C. SHEET ROOF COMMERCIAL BUILDING**  
**IN GROUND FLOOR IN S.F.NO. 1313/4B1A1A2 PART, AT THENNILAI EAST VILLAGE, PUGALUR**  
**TALUK & KARUR DISTRICT.**

**SCALE -[1:100]**

**SITE PLAN**

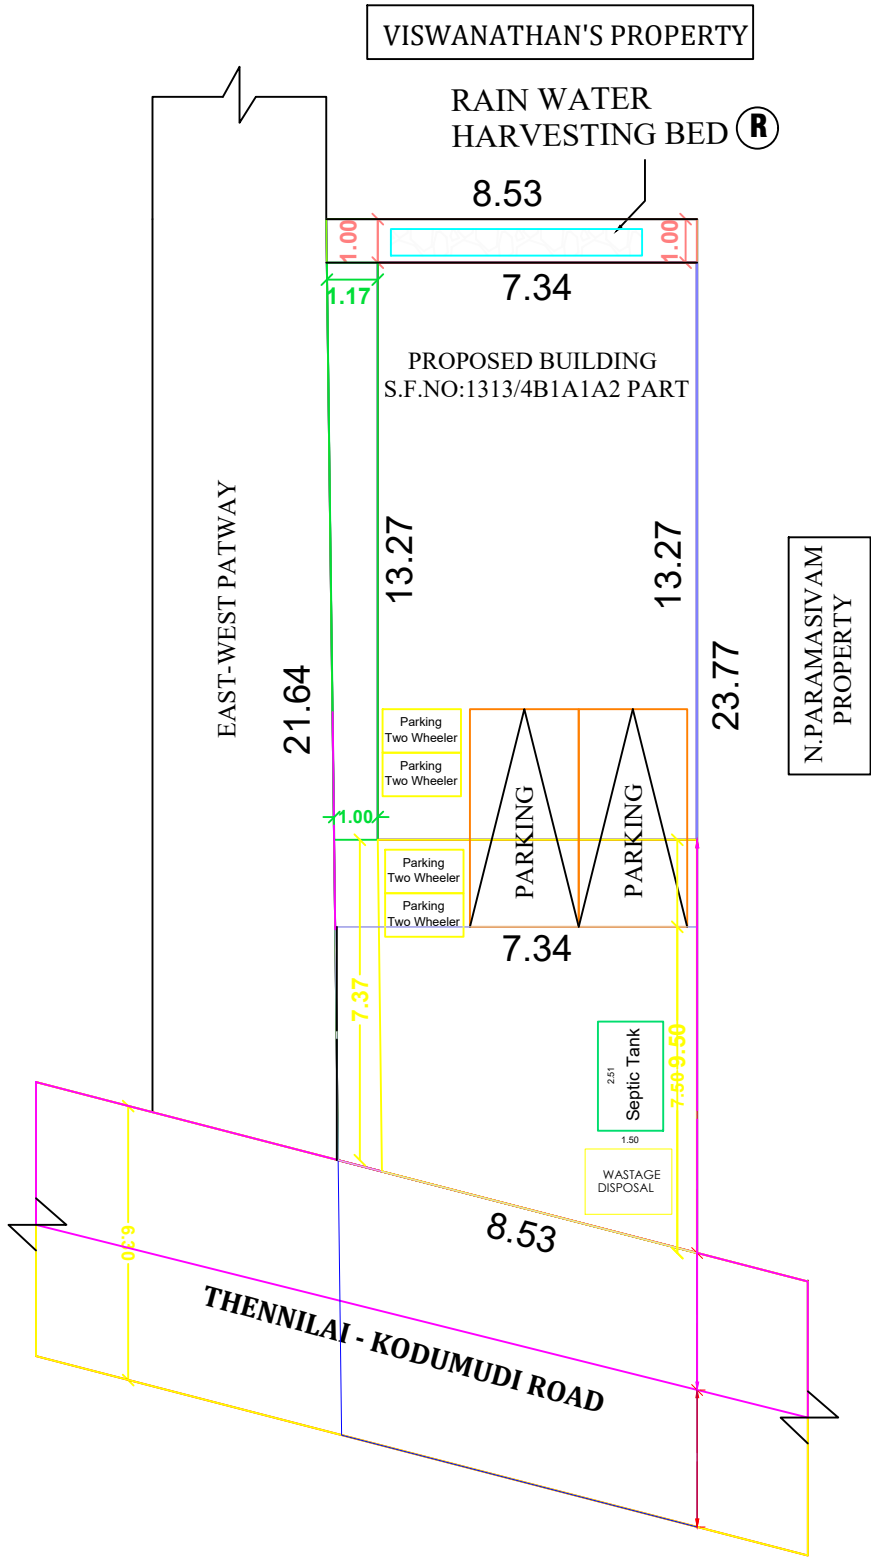

**SCHEDULE OF JOINERIES**

| REFERENCE          | IN FEET   | IN METER  |
|--------------------|-----------|-----------|
| RS ROLLING SHUTTER | 8'0"X7'0" | 2.44X2.13 |
| D1 DOOR            | 3'0"X7'0" | 0.91X2.13 |
| W WINDOW           | 5'0"X4'0" | 1.52X1.21 |
| V VENTILATOR       | 3'0"X3'0" | 0.91X0.91 |

| AREA OF CALCULATION                    | SQ.FT   | SQ.M    |
|----------------------------------------|---------|---------|
| TOTAL AREA OF THE SITE AS PER DOCUMENT | 2086.00 | 193.79  |
| AREA OF A.C.C ROOF BUILDING IN GF      | 1048.43 | 97.40   |
| AREA OF OPEN SPACE                     | 1037.57 | 96.39   |
| PERCENTAGE OF SITE COVERAGE            | -       | 50.26 % |
| FLOOR SPACE INDEX                      | -       | 0.50    |

**PARKING :**

NO.OF CAR PARKING (2.50X5.00) - 2 NOS  
NO.OF TWO WHEELER PARKING (1.00X1.80) - 4 NOS

**COLOUR INDEX:**

|                            |   |  |
|----------------------------|---|--|
| ROAD SHOWN IN              | - |  |
| BOUNDARY SHOWN IN          | - |  |
| PRO.BUILDING SHOWN IN      | - |  |
| RAIN WATER COLLECTION TANK | - |  |
| PARKING [ 2.50M X 5.0M]    | - |  |

**APPLICANT**

**Mr.R.KITTUSAMY, S/O .RAMASAMY GOUNDAR**

**Mr. K.SIVANANTHAM, S/O. Mr.R.KITTUSAMY.**

**ENGINEER**

**Er.A.R.RAM PRASANTH B.E.P.G.Dip (VAL).,**  
**Consulting Engineer /Regd.Engineer**  
**DTCP-Trichy-Reg.no. RE/GR-II/TR/MAY2019/001**  
**KCMC-Reg.no. 082/LS/2019/00002**  
**No : 17, Sengunthapuram First Cross,**  
**Near Bank of India, KARUR - 639 002.**  
**Mob : 96987 12221, office : 9698612221**